



- Existing materials on site will be used and or complimented with similar materials. Silver aluminium window frames with clear glazing. Dark blue painted steelwork and balustrades.
- 2. Amber tinted glass straight and curved.
- 3. Stainless steel beer brewing equipment
- 4. Powder-coated industrial grade welded mesh.
- 5. Cast insitu concrete, precast concrete and custom waxed steel signage.
- 6. Glass paving blocks with slip rated etching
- 7. Natural waxed steel blade louvres
- 8. City of Sydney prescribed Austral black granite stone paver
- Dark blue painted steelwork to match existing materials and colour

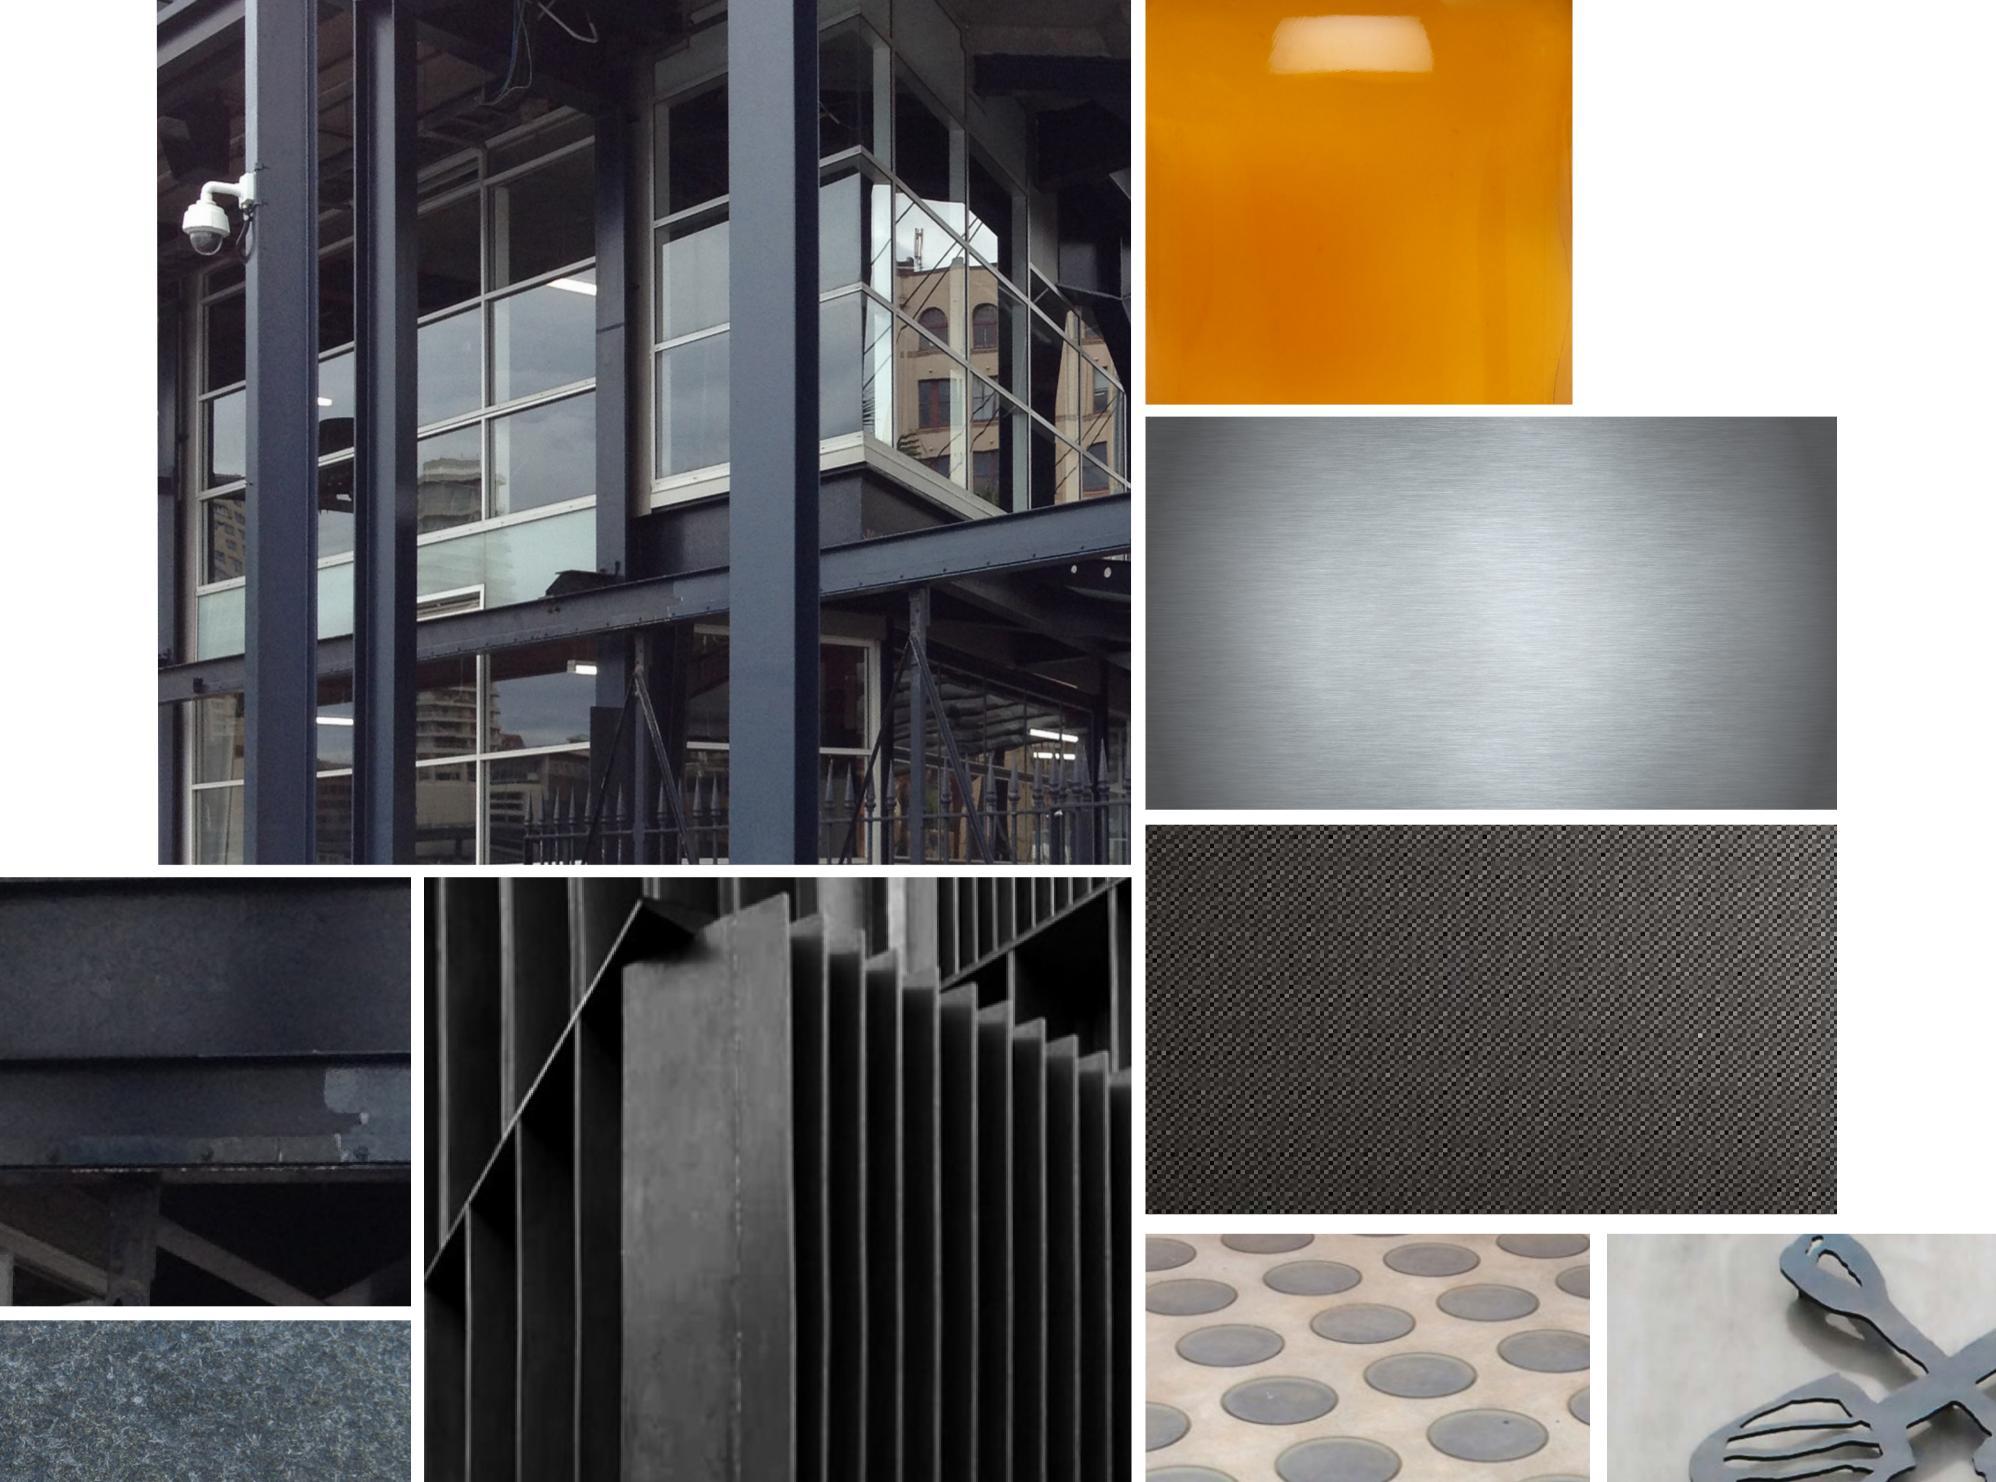

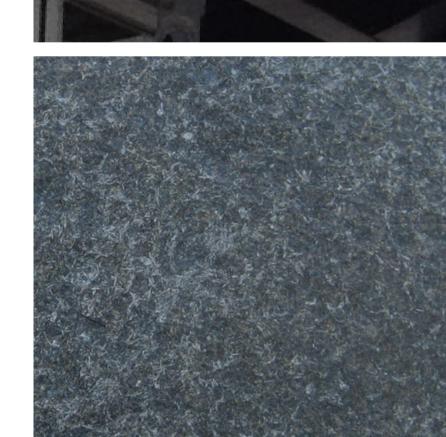







architect

collins and turner pty ltd

studio 17 151 foveaux street surry hills nsw 2010 australia telephone +612 9356 3217 info@collinsandturner.com collinsandturner.com

registered architect in nsw penelope collins arb 7342

scale bar

01 do not scale; dimensions govern
02 all dimensions are in millimeters
03 all dimensions to be verified on site
04 collins and turner are to be notified of any discrepancies

A 24.08.16 SK Issued for SSD B 25.08.16 SK Issued for SSD

client mantle group 187 wellington road east brisbane qld 4169 (07) 3456 1500

project manager

lionco level 7 68 york street sydney nsw 2000 (02) 8284 3805 ridgmill suite 3, 29 mcdougall street milton qld 4064 (07) 3368 4911

key plan

north

Tenancy 5 Overseas Passenger Terminal Circular Quay West

copyright collinsandturner 2015

drawing title

drawn by

Material / Images Sheet 1

NTS July 2016

drawing number+ revison 257\_ADA\_110 B