


SECTION C - THROUGH EVENT RETAIL SPACE

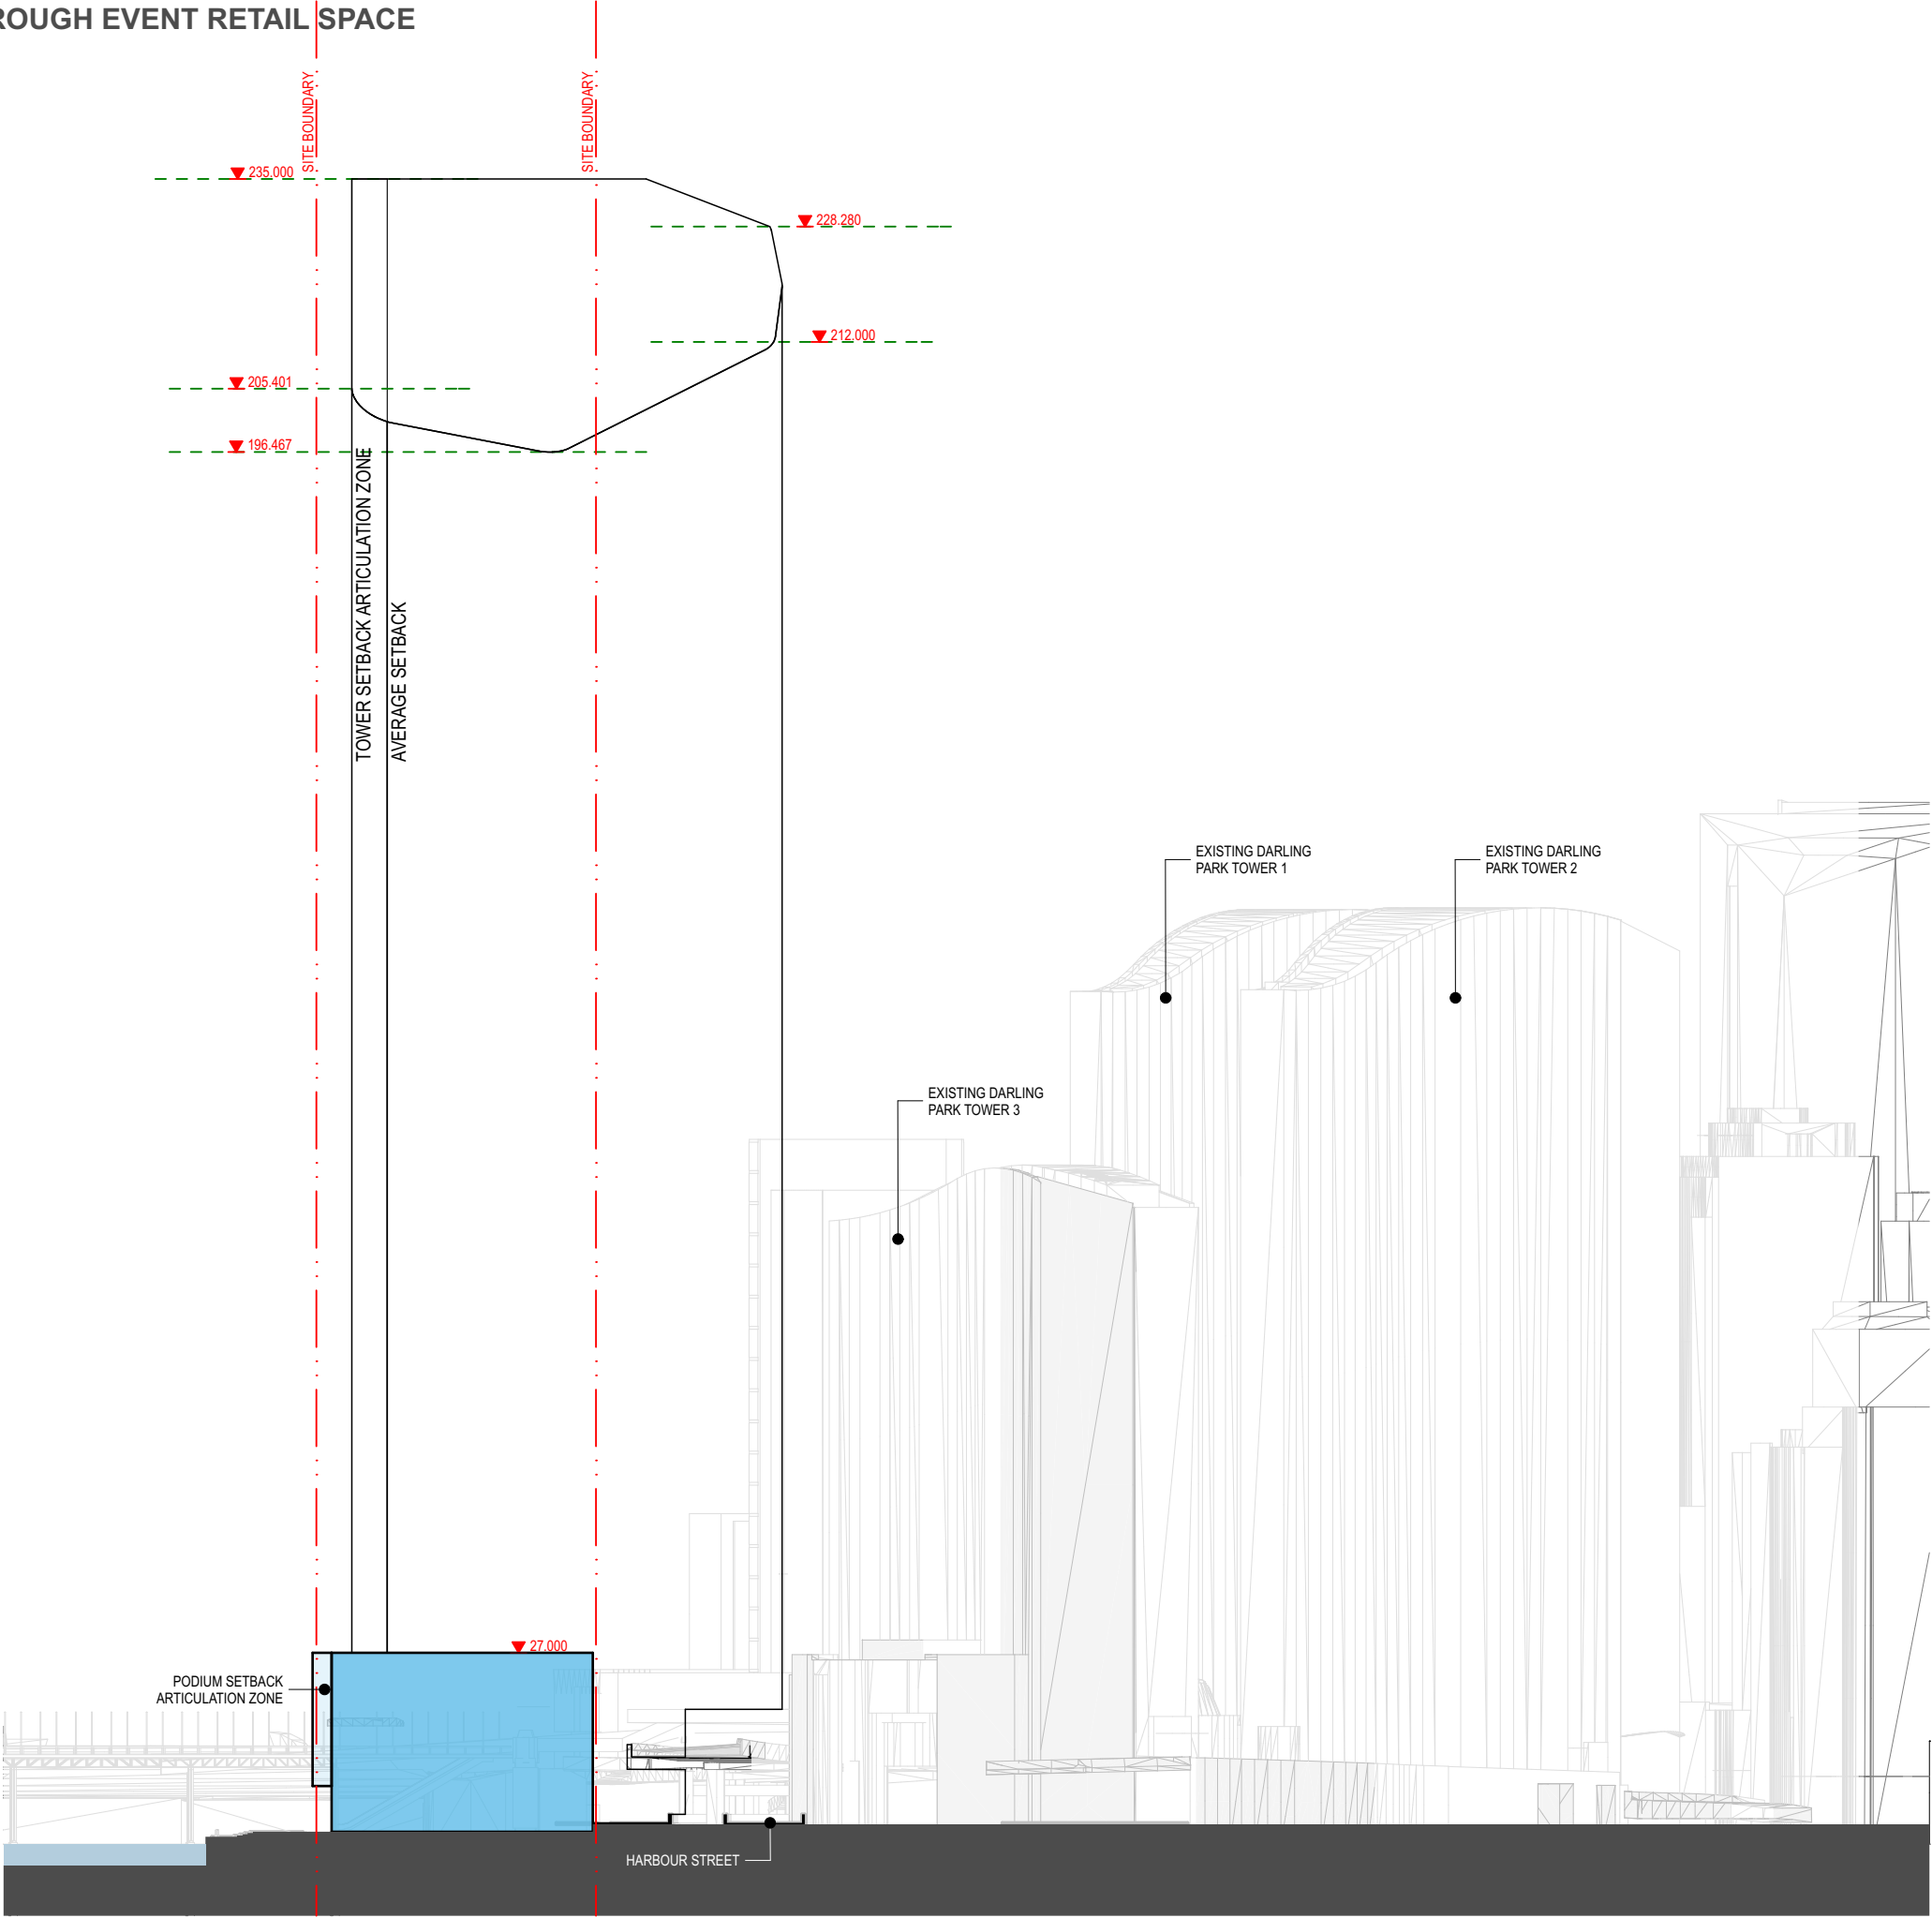

STAGE 1 DA APPLICATION SK-4.12

0 10 20 50m
1:1000 @ A3
18/10/2016

- LEGEND:
- EXTENT OF ENVELOPE
 - EXTENT OF ARTICULATION ZONE
 - EXTENT OF PODIUM DECK
 - ROOF FEATURE
 - ROOF FEATURE ARTICULATION ZONE

