



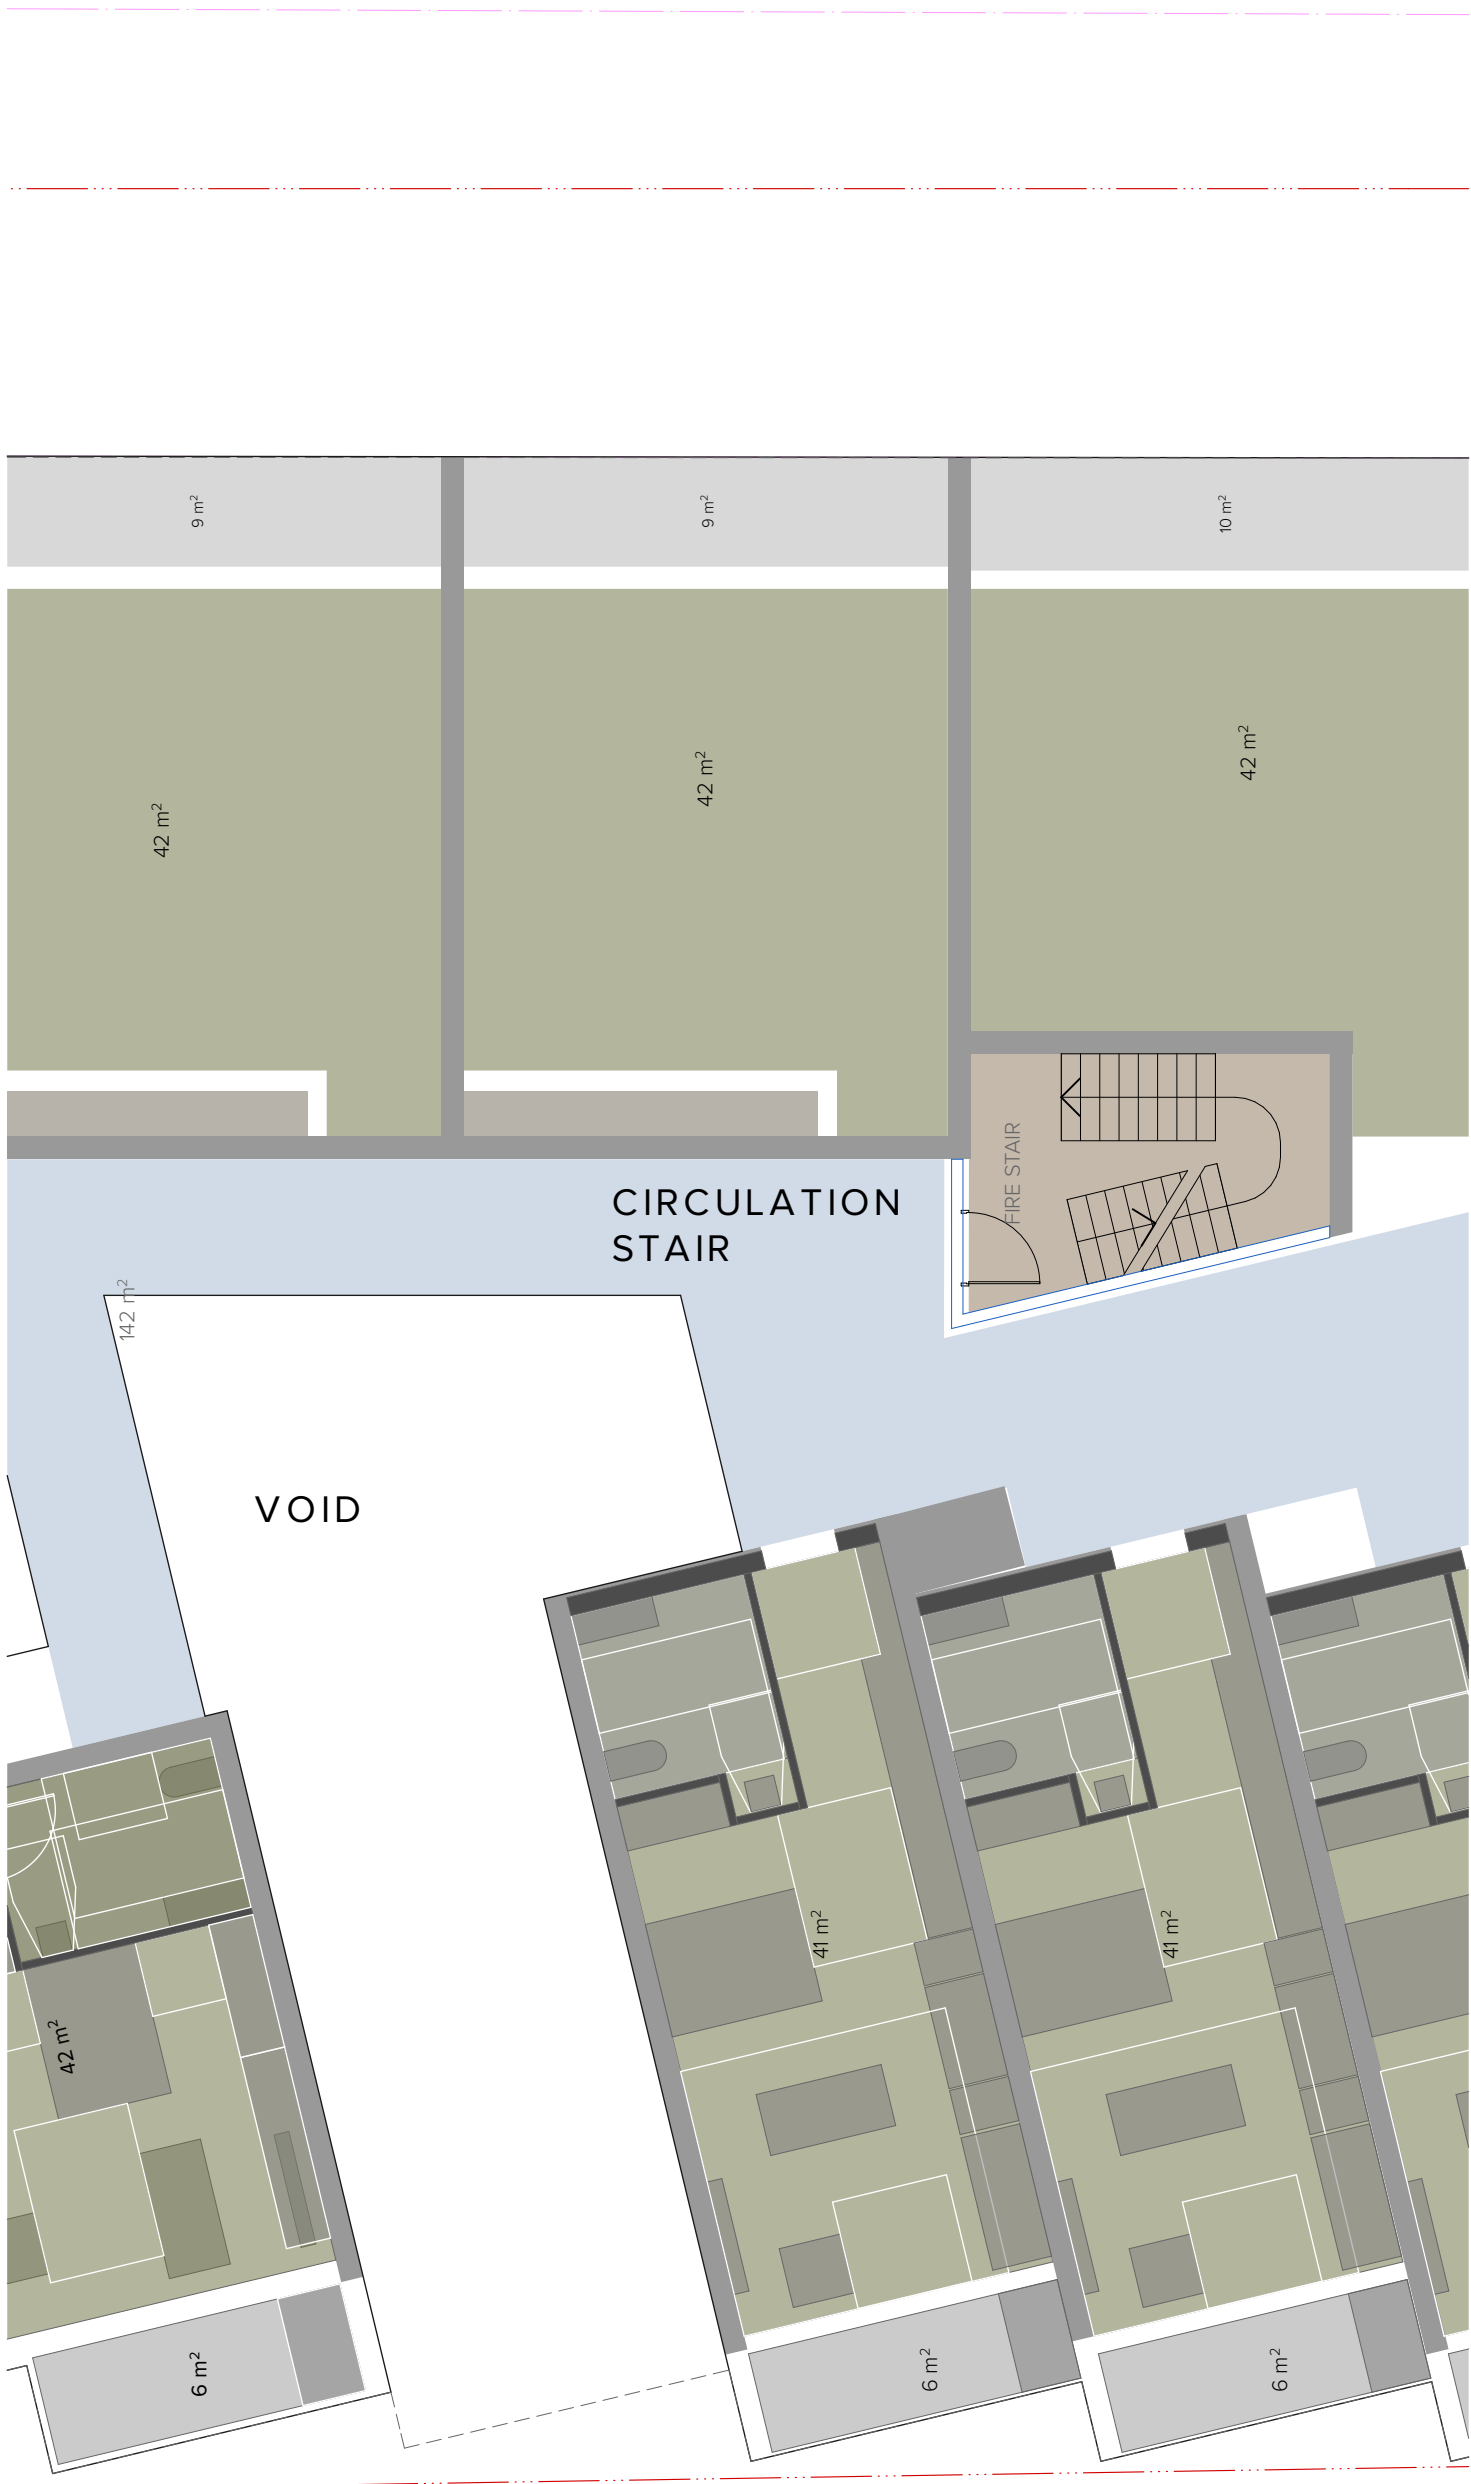

LEVEL 2 PLAN

GIBBONS STREET

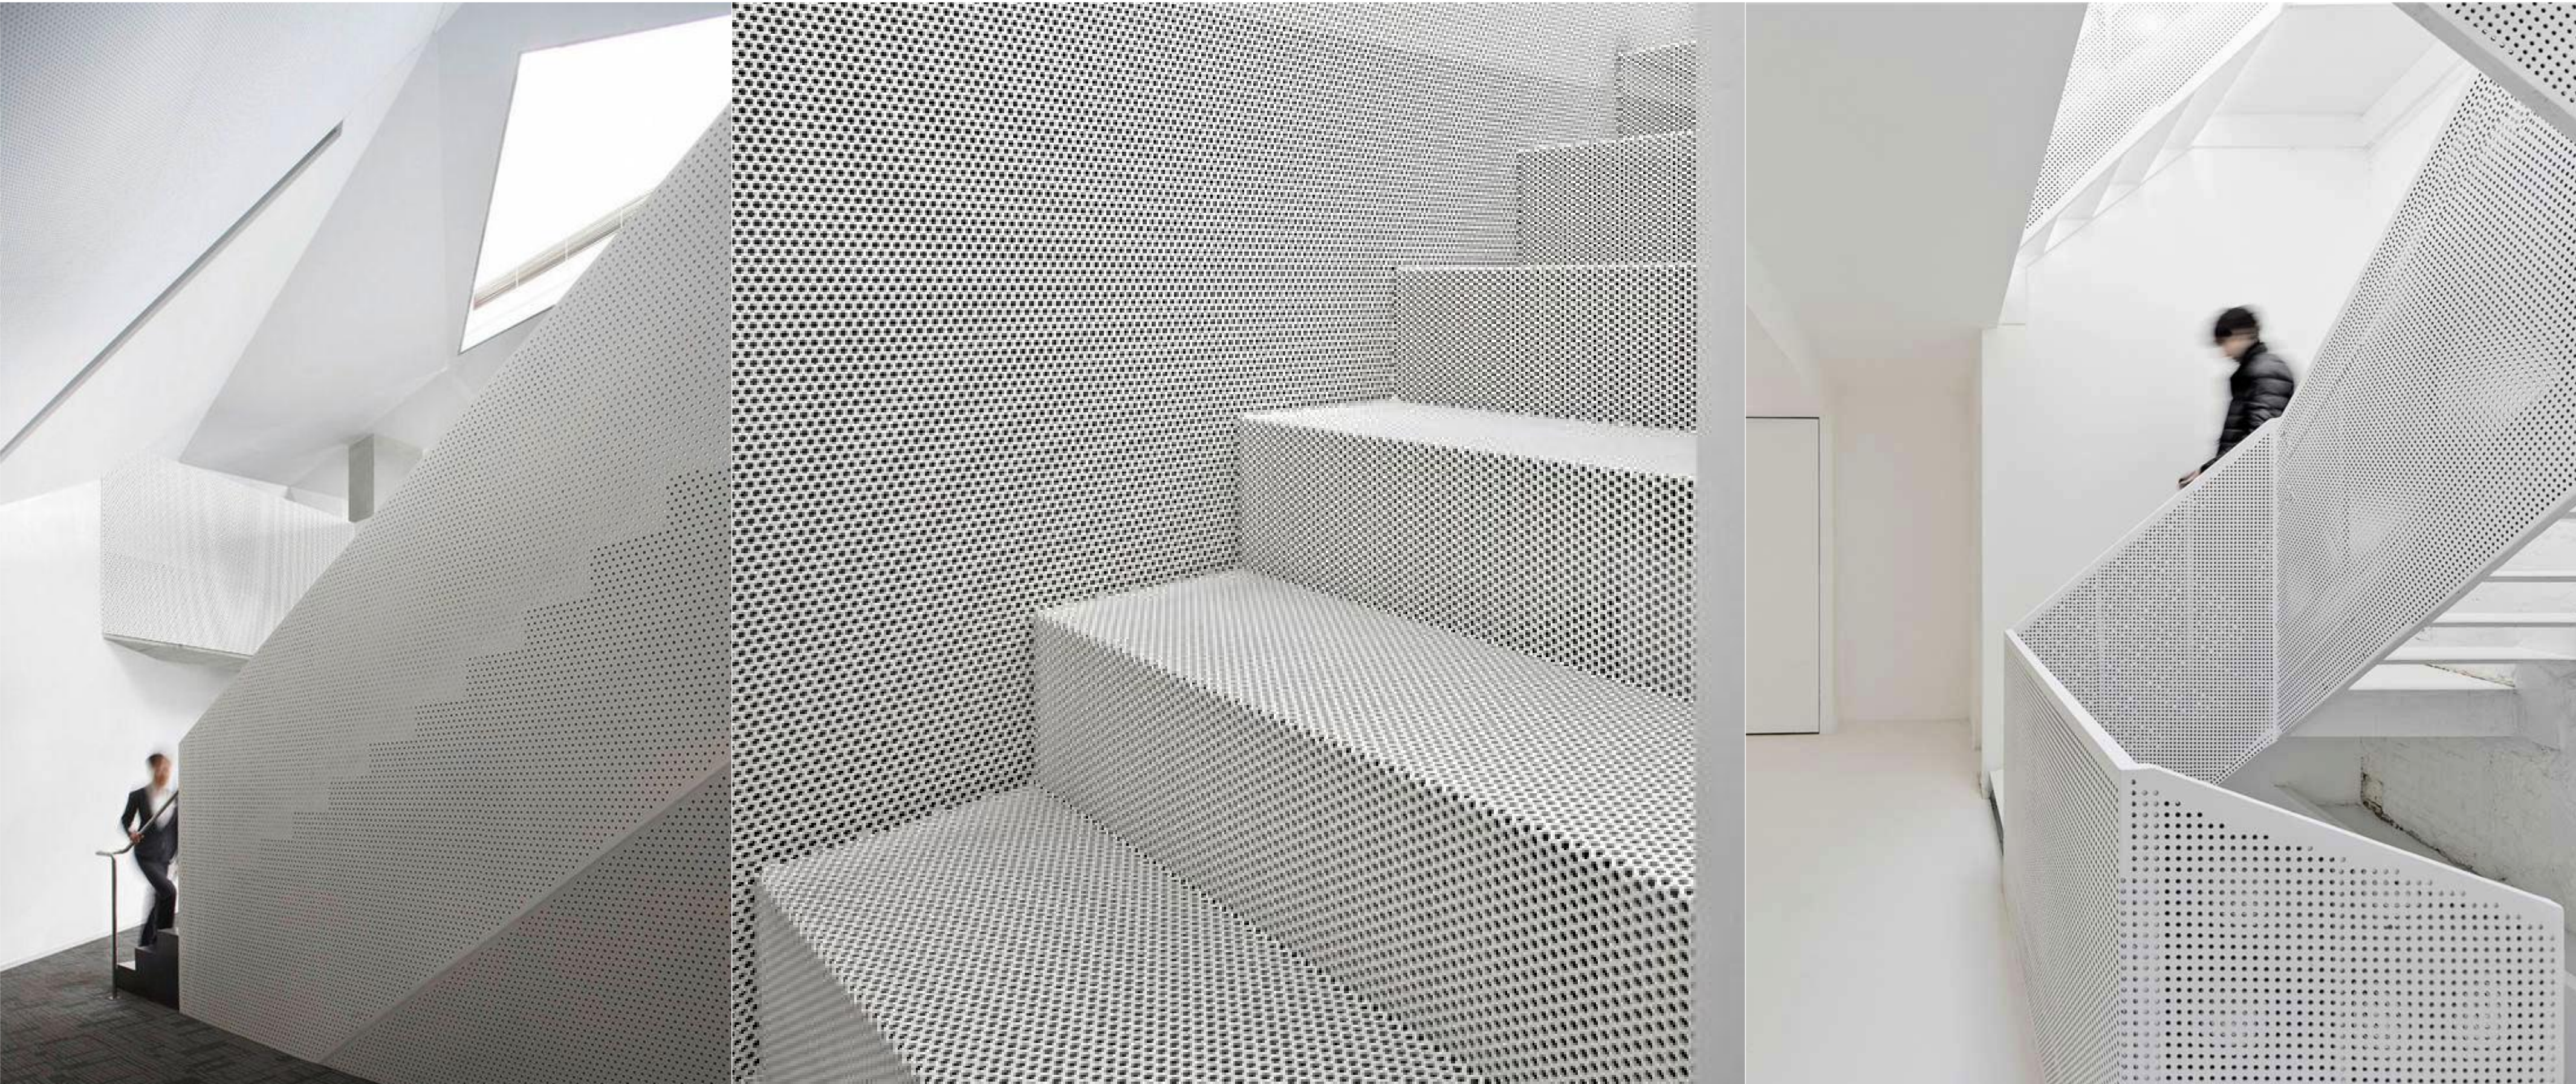

CIRCULATION STAIR WITH WHITE PERFORATED METAL BALUSTRADE - PRECEDENTS



VOID INTERNAL SPACE CHARACTER PRECEDENTS

NOTES
THIS DRAWING IS THE COPYRIGHT © OF TURNER. NO REPRODUCTION WITHOUT PERMISSION. UNLESS NOTED OTHERWISE THIS DRAWING IS NOT FOR CONSTRUCTION. ALL DIMENSIONS AND LEVELS ARE TO BE CHECKED ON SITE. PRIOR TO THE COMMENCEMENT OF WORK. BEFORE TURNING UP ANY DISCREPANCIES FOR CLARIFICATION BEFORE PROCEEDING WITH WORK. DRAWINGS ARE NOT TO BE SCALED. USE ONLY FIGURED DIMENSIONS. REFER TO CONSULTANT DOCUMENTATION FOR FURTHER INFORMATION.

CLIENT
Watpac Construction
Level 5 8 Australia Ave Sydney Olympic Park
NSW 2127

Project Title
Redfern Social Housing
Gibbons Street Redfern NSW 2005

Drawing Title
GA Plans
Spatial Character_ Stair and Circulation

Rev.	Date	Approved by	Revision Notes	Project No.	16032	Drawn by	XX	North
Scale	1:100	@A1, 50% @A3		Dwg No.	SK-810-021	Rev	9	
Status	For Information							

TURNER

L7 ONE Oxford Street
Darlinghurst NSW 2010
Australia
T +61 2 8668 0000
F +61 2 8668 0088
turnerinfo.com.au