



## Gibbons Street

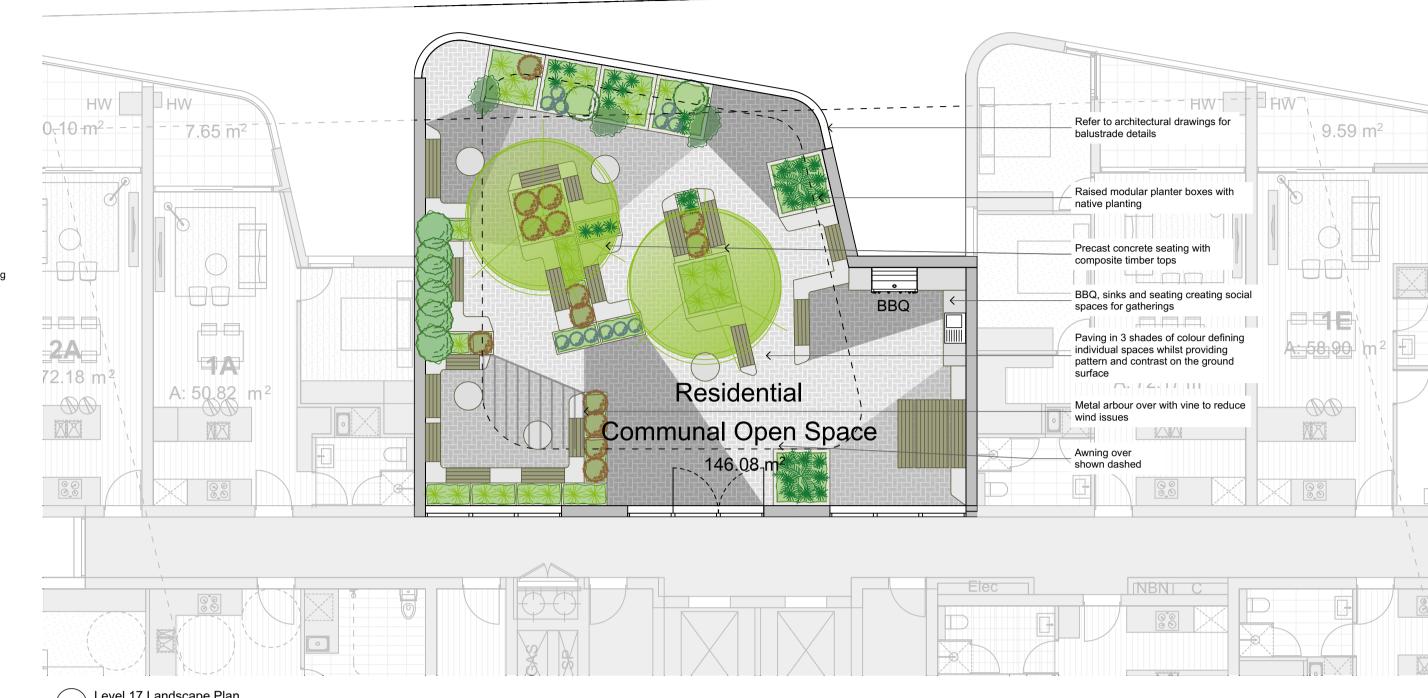

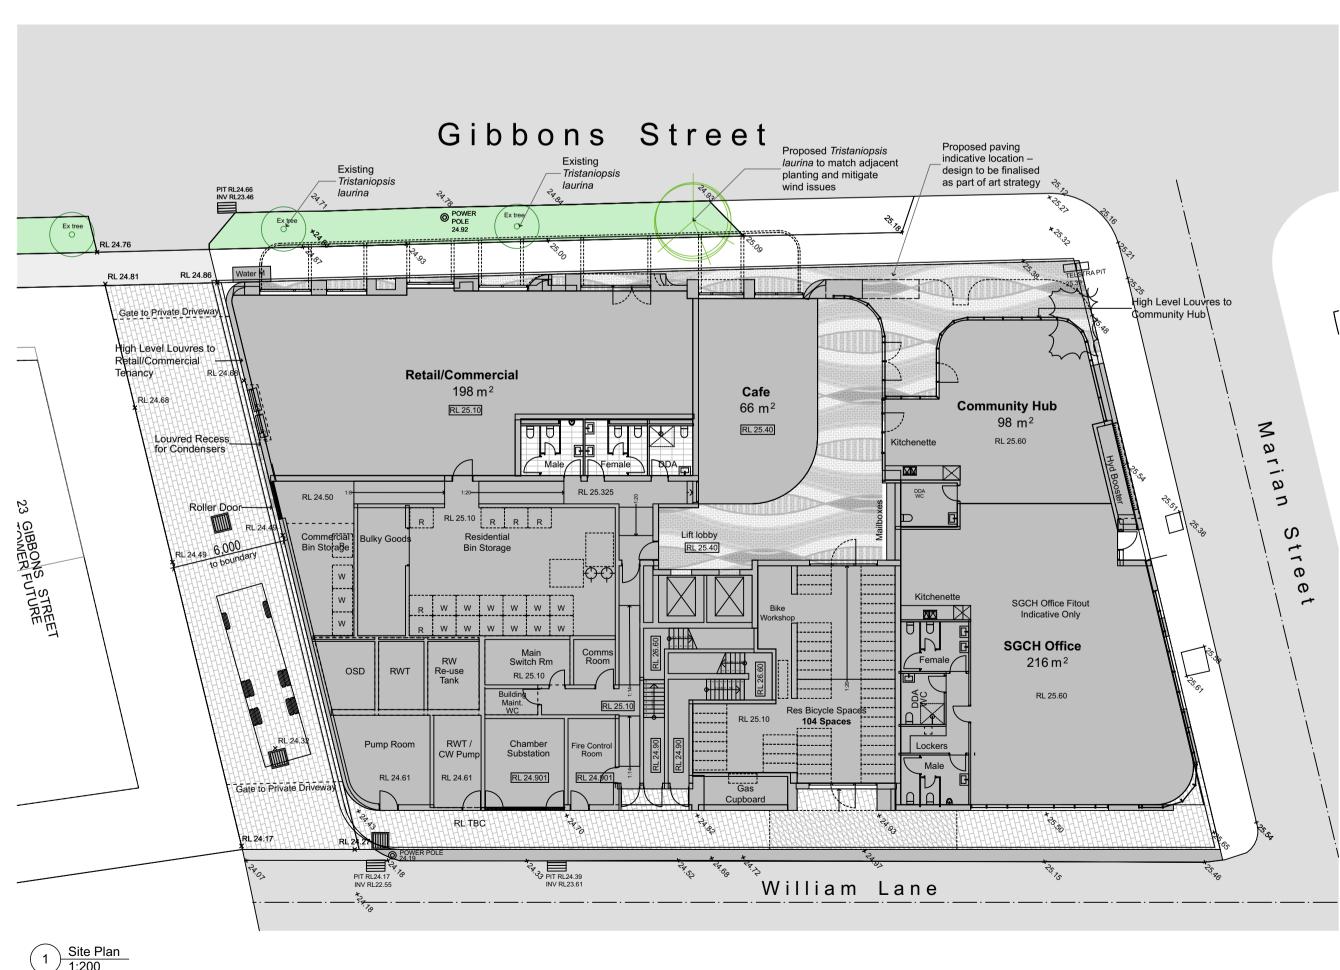

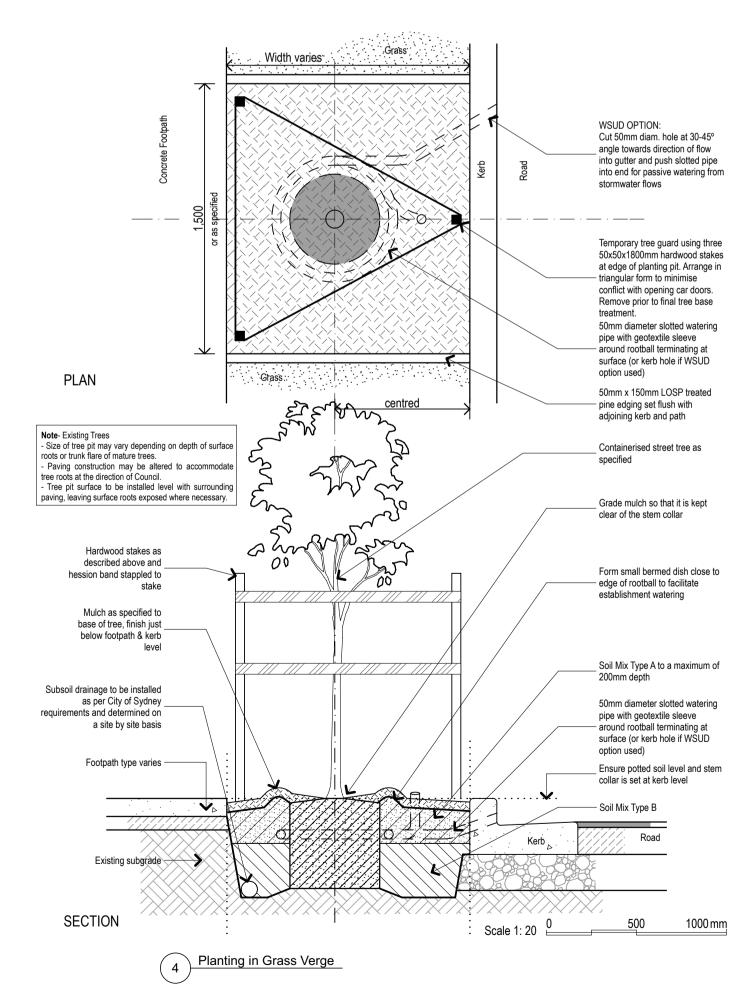


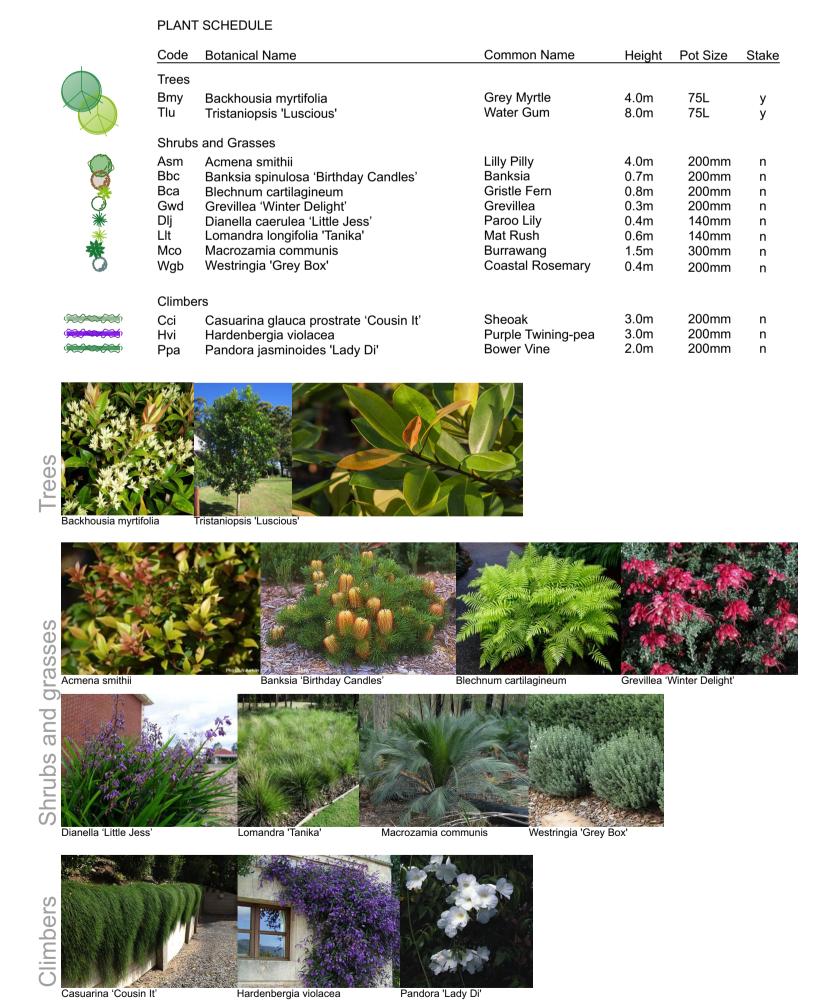




inv	ew	de	sig	n
www.inviewdes	gn.com.au			

	client:	All dimensions are in millimetres and must be checked on site before commencement of construction			
	SGCH	or manufacturing of any item. Do not sca	lle off drawing. Copyright remains the property of:		
11 (	site address.	INVIEW DESIGN PTY LTD			
	site address:	abn: 74 118 972 973			
	11 Gibbons Street Redfern NSW	po box 462, berry, nsw, 2535	po box 3021, bilpin, nsw, 2758		
		melissa mcgeorge	isabel lester		
	sheet title:	m. 0404 887 620	m. 0416 11 00 58 e. isabel@inviewdesign.com.au		
	Landscape Plans	e. melissa@inviewdesign.com.au			

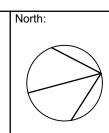

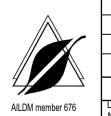

	1	Development Ap	oplication issue	PDF	Е	11.09.18	scale:	
	е	issue for review		PDF	Е	26.08.18	1:200, 1:100	
	d	issue for review		PDF	Е	16.08.18	@ a1	
	rev#	issue		medium	delivery	date	sheet number:	
F	revisions					I 01		
member 676	Legend Medium:	P - Print	PDF - image format	D - CAD		P - print		