

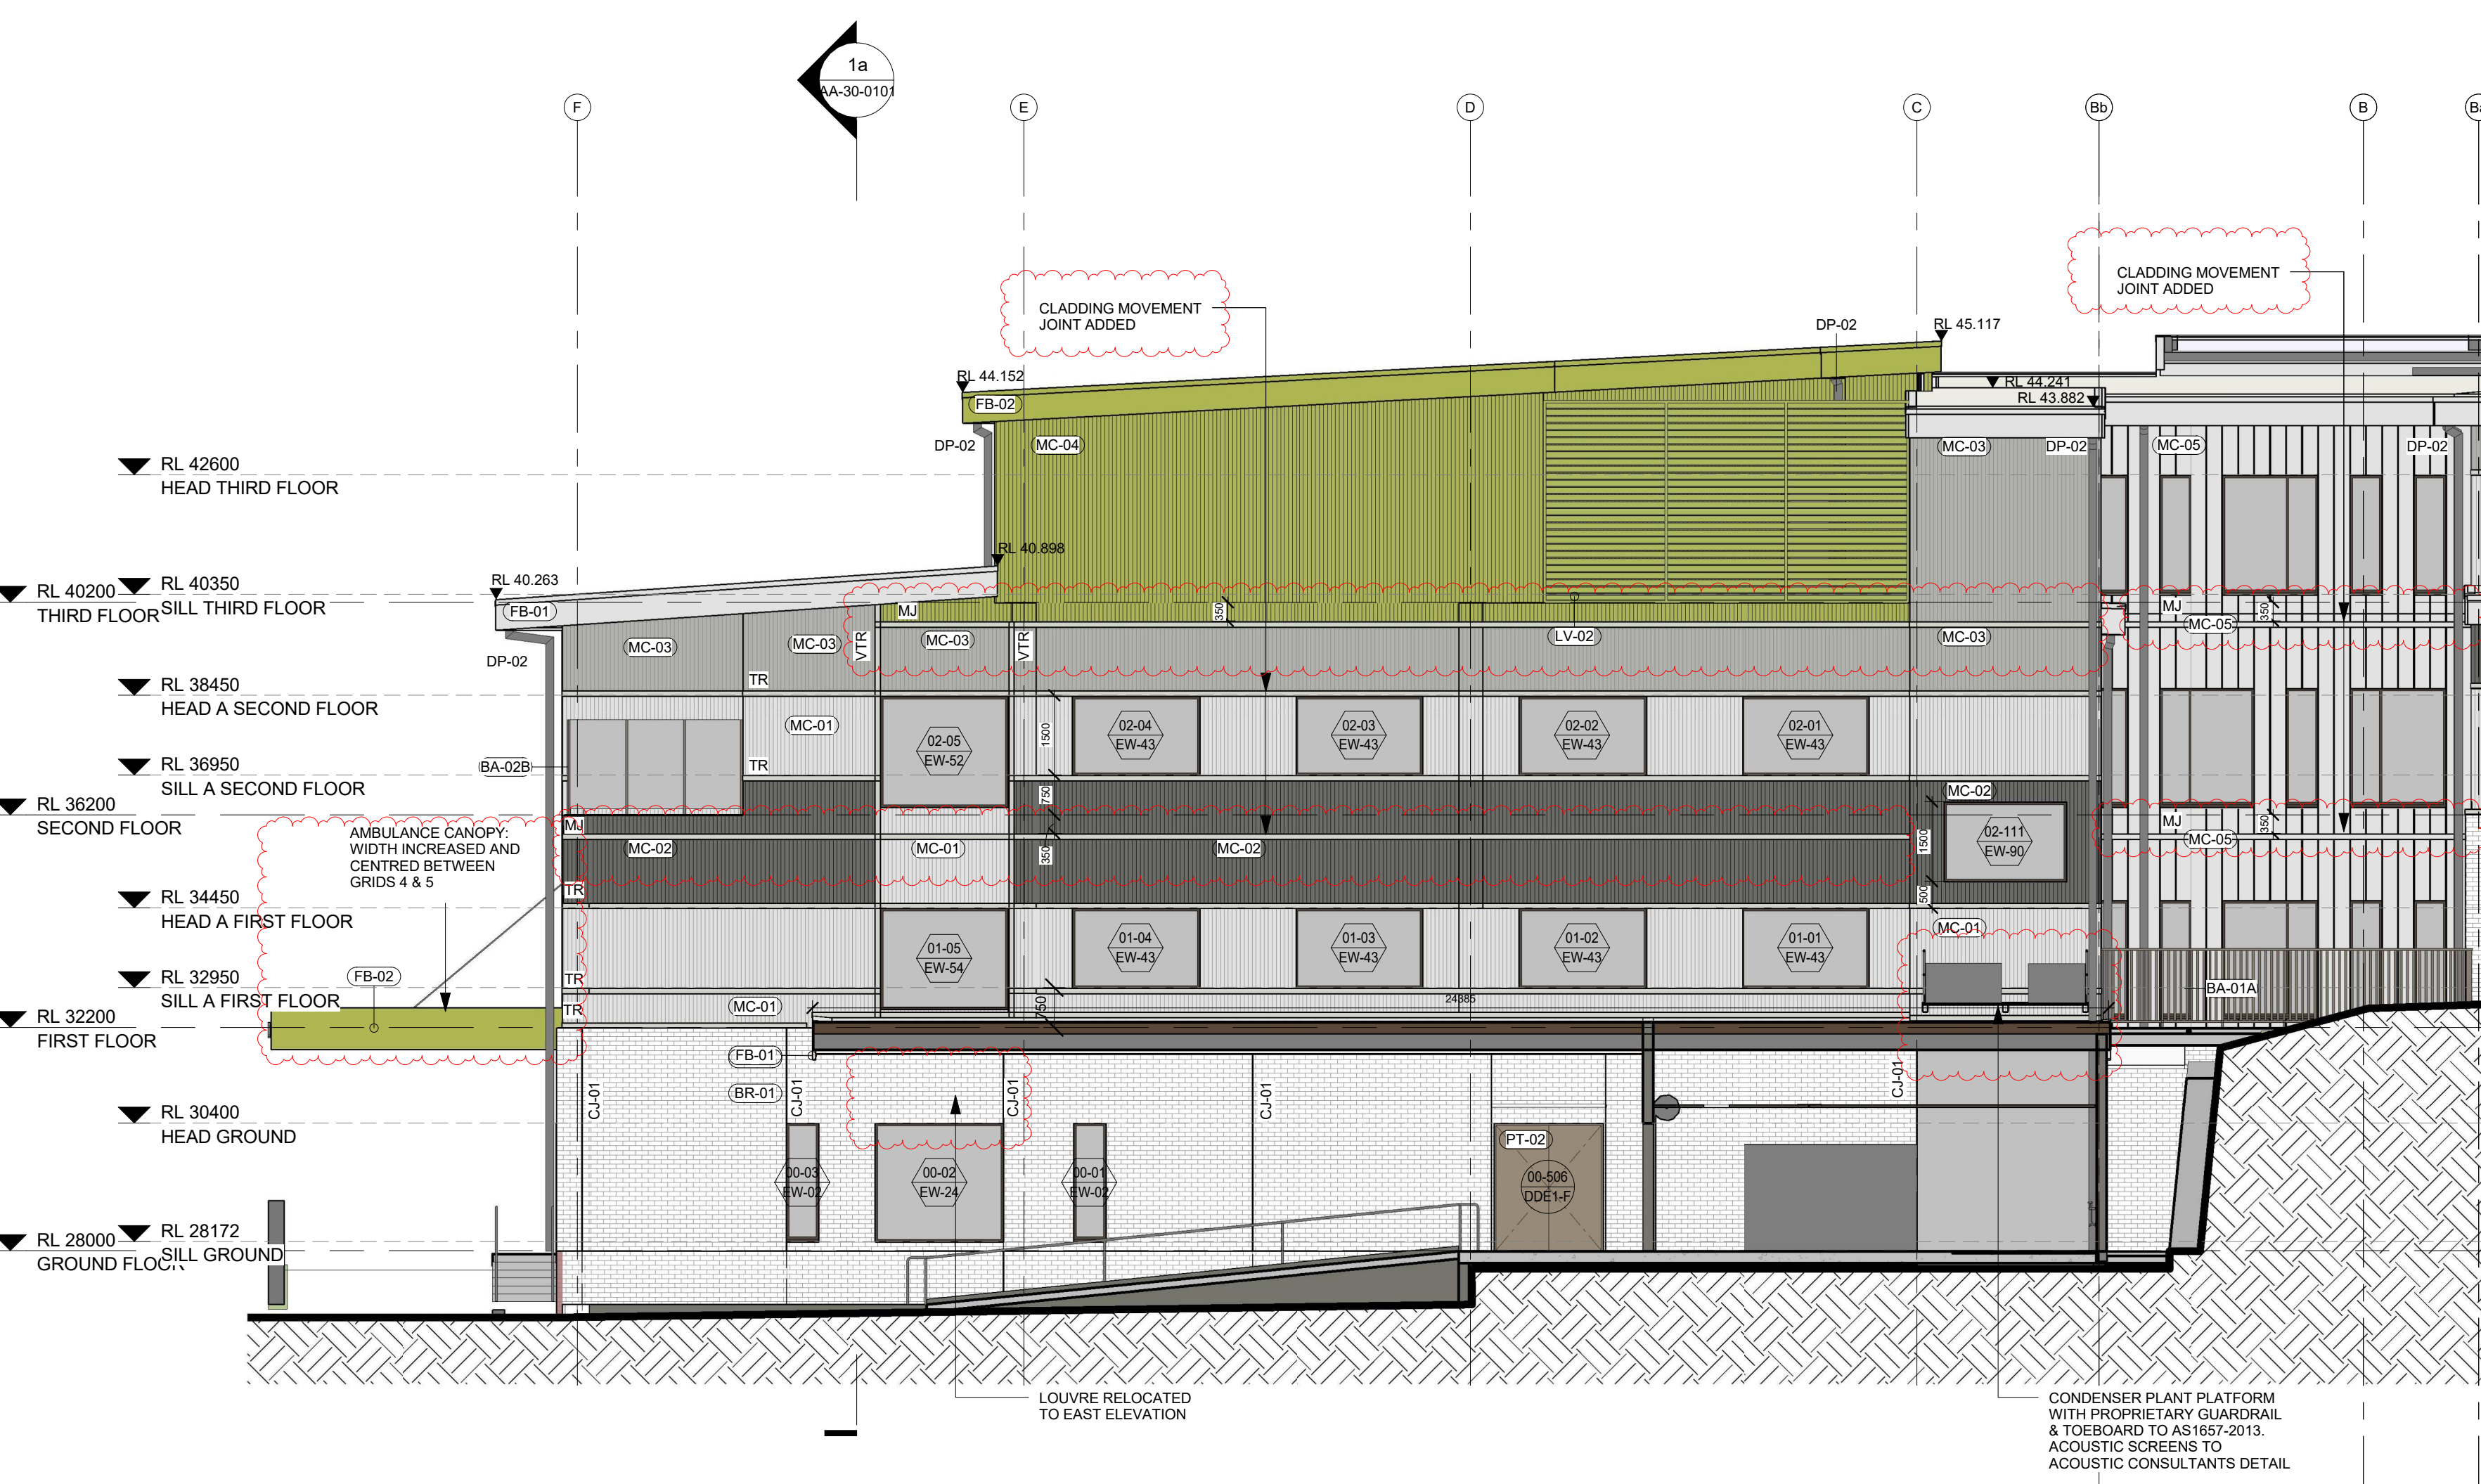


0 1 2 3 4 5
1:100

KEY PLAN

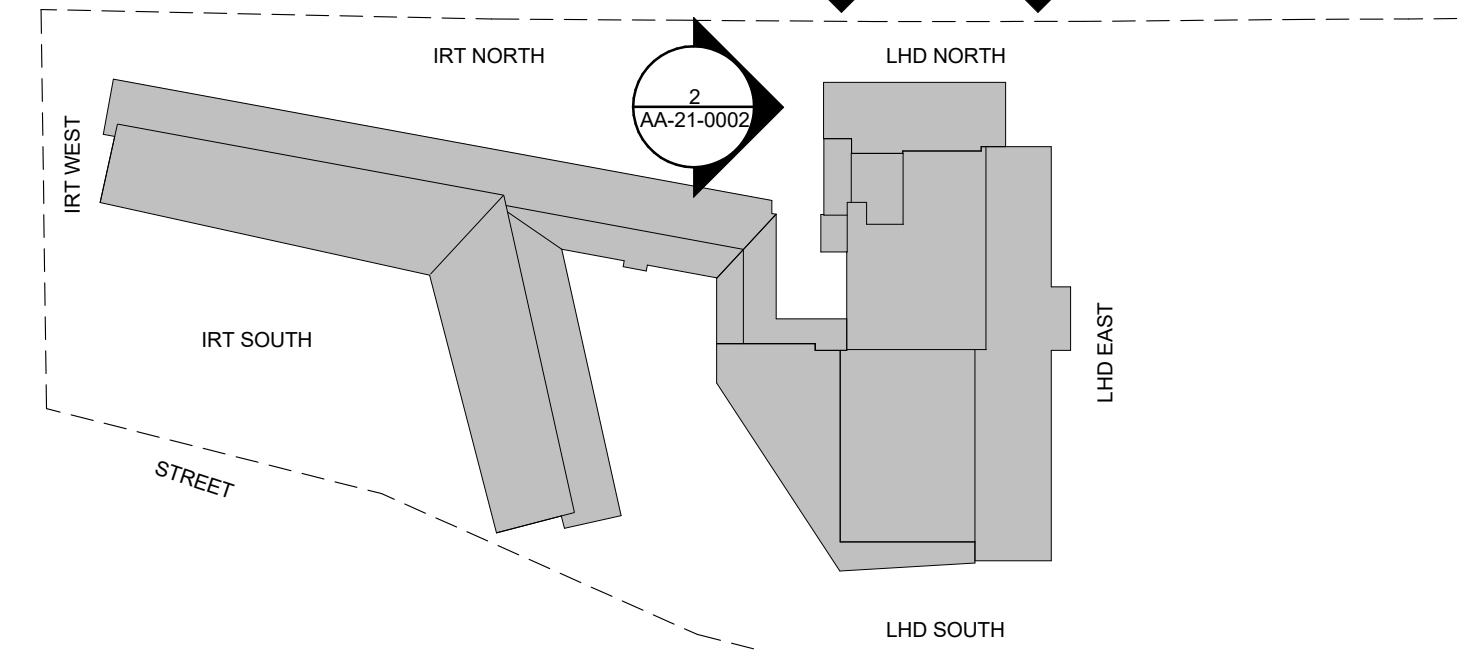

1 ELEVATION 3 - LHD NORTH
1:100

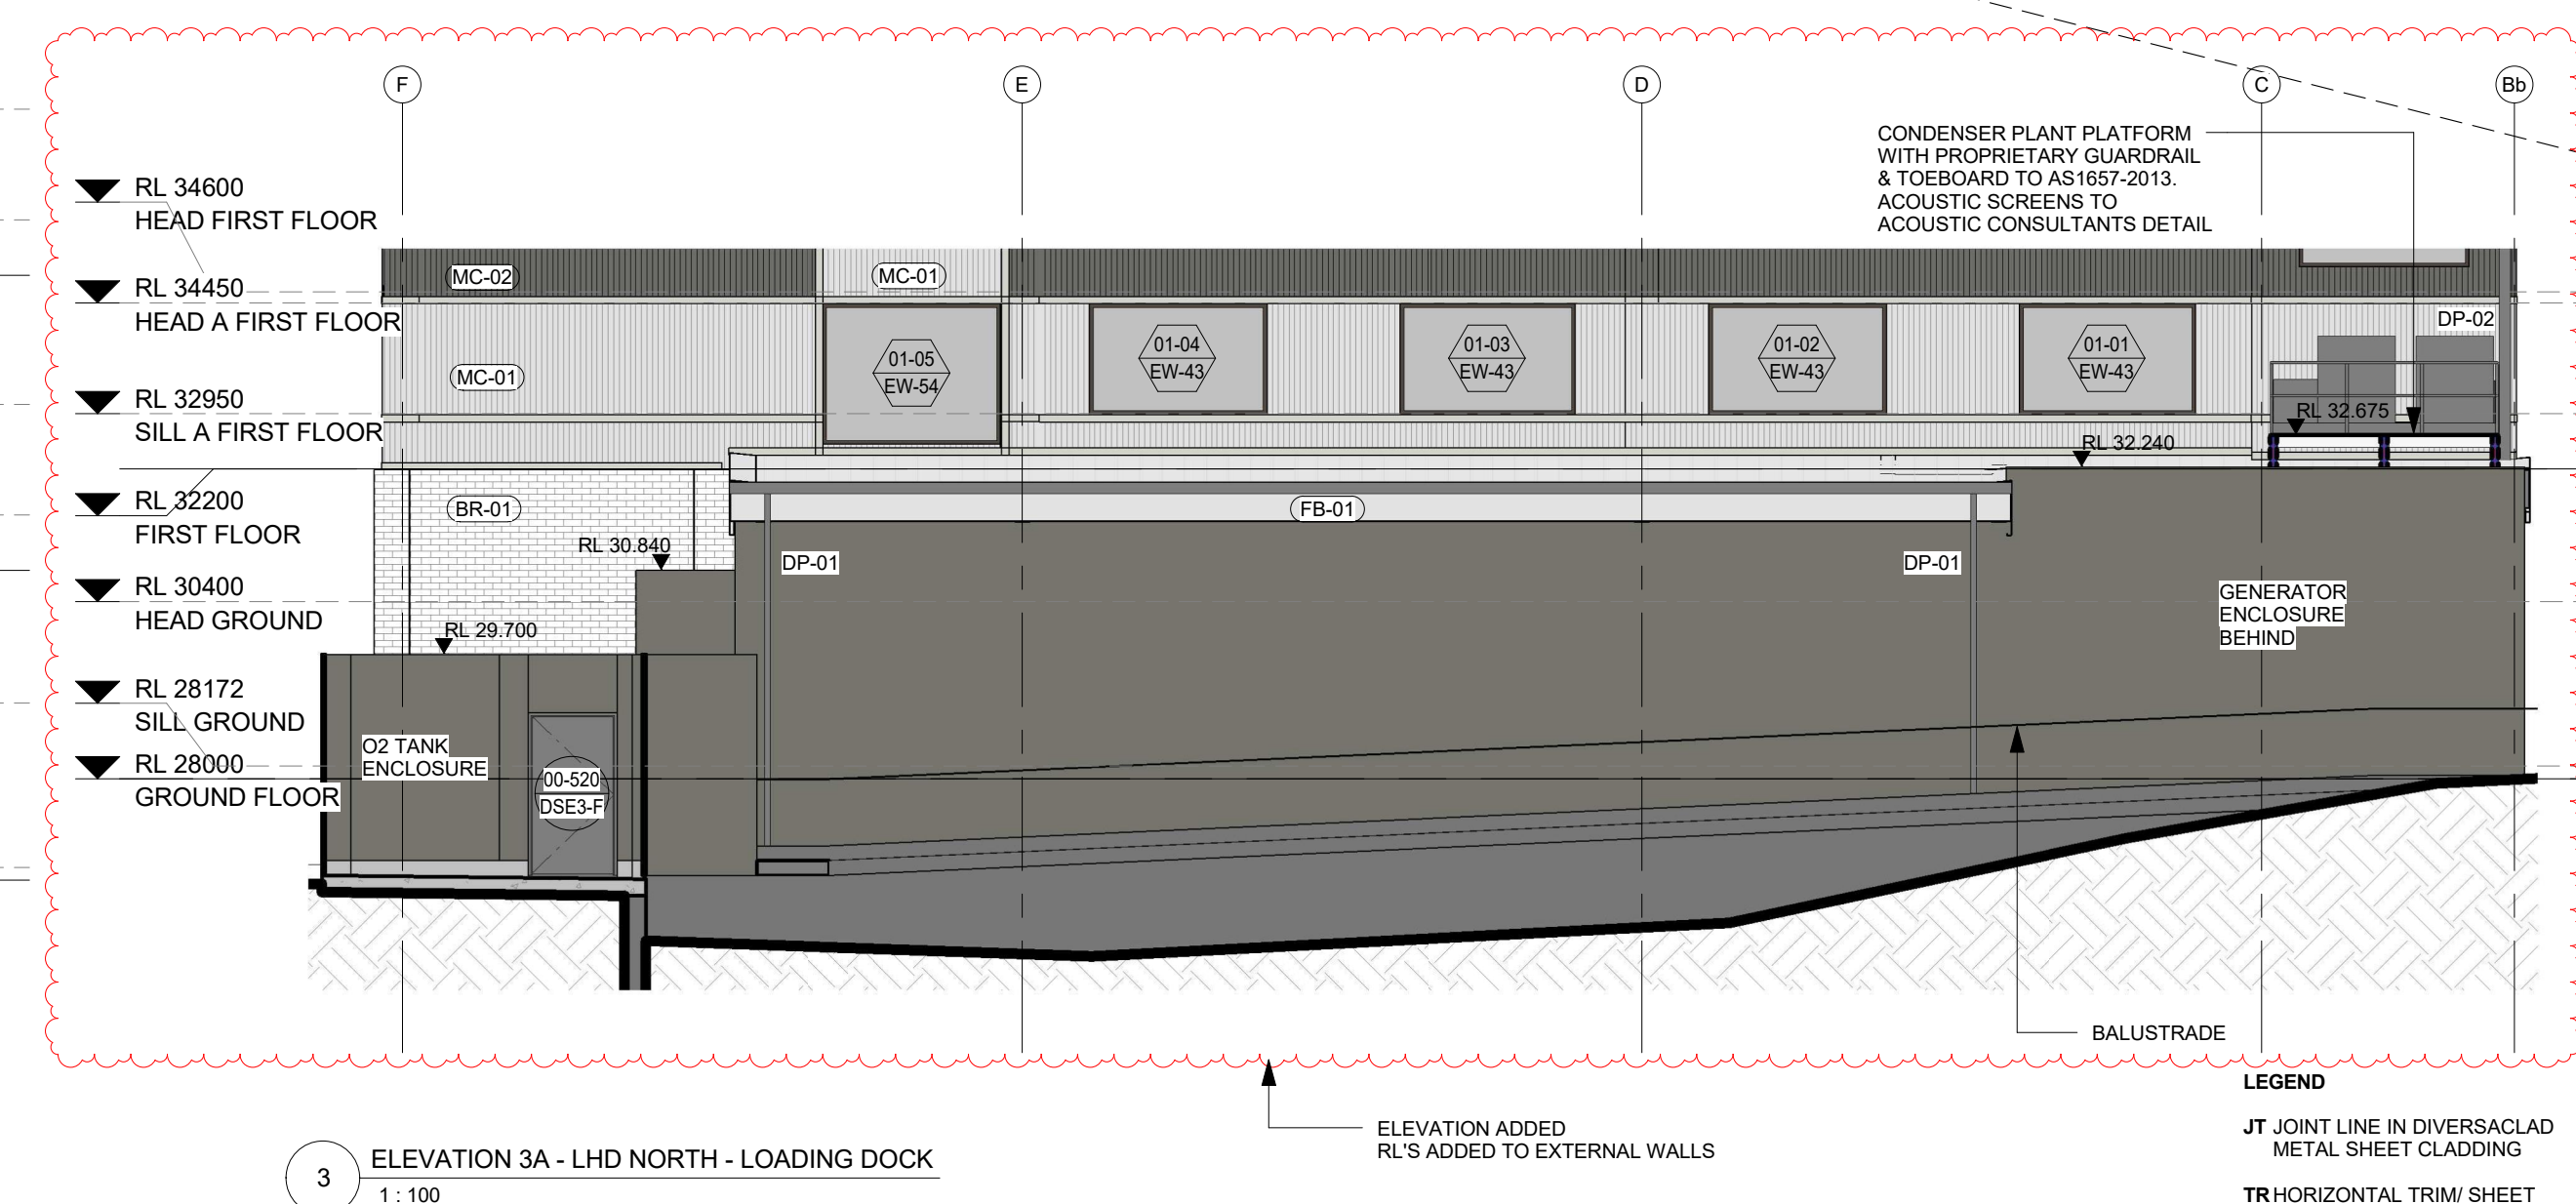

3 ELEVATION 3A - LHD NORTH - LOADING DOCK
1:100

LEGEND
JT JOINT LINE IN DIVERSACLAD METAL SHEET CLADDING
TR HORIZONTAL TRIM/ SHEET DIVISION TO VERTICAL COLORBOND CLADDING



2 ELEVATION 4 - LHD WEST
1:100

014	S4 55(1A)	11/06/2019
013	CLADDING MOVEMENT JOINT	28/05/2019
012	CLADDING MOVEMENT JOINT	02/05/2019
011	SECTION 4.55(1A) MODIFICATION APPLICATION	18/04/2019
010	100% ISSUE UPDATE	11/12/2018
09	ELEVATION UPDATE	21/11/2018
08	100% ISSUE UPDATE	31/08/2018
07	WINDOW UPDATE	13/07/2018
06	100% ISSUE UPDATE	09/07/2018
05	100% ISSUE UPDATE	02/03/2018
04	MAIN WORKS CROWN CERTIFICATE	28/02/2018
03	MAIN WORKS CROWN CERTIFICATE	20/02/2018
REV		

ARCHITECTS
Billard Leese Partnership Pty Ltd
Architects & Urban Planners
Level 6/72-80 Cooper Street
Sunny Hills 2010
New South Wales Australia
T +61 2 8096 4066
E info@blp.com.au
www.blp.com.au

CLIENT
NSW Health Infrastructure
77 Pacific Highway
North Sydney NSW 2060

P: 02
F: 02
W: www.hinfra.health.nsw.gov.au
PROJECT
BULLI AGED CARE CENTRE OF EXCELLENCE
DRAWING TITLE
ELEVATIONS - PROPOSED - SHEET 2

Project No 15617
Scale As indicated@A1 Date 17/08/2018
Drawn By Checked By
Author Checker
Drawing No Revision
AA-21-0002 014

2019-08-11 3:37:52 PM