

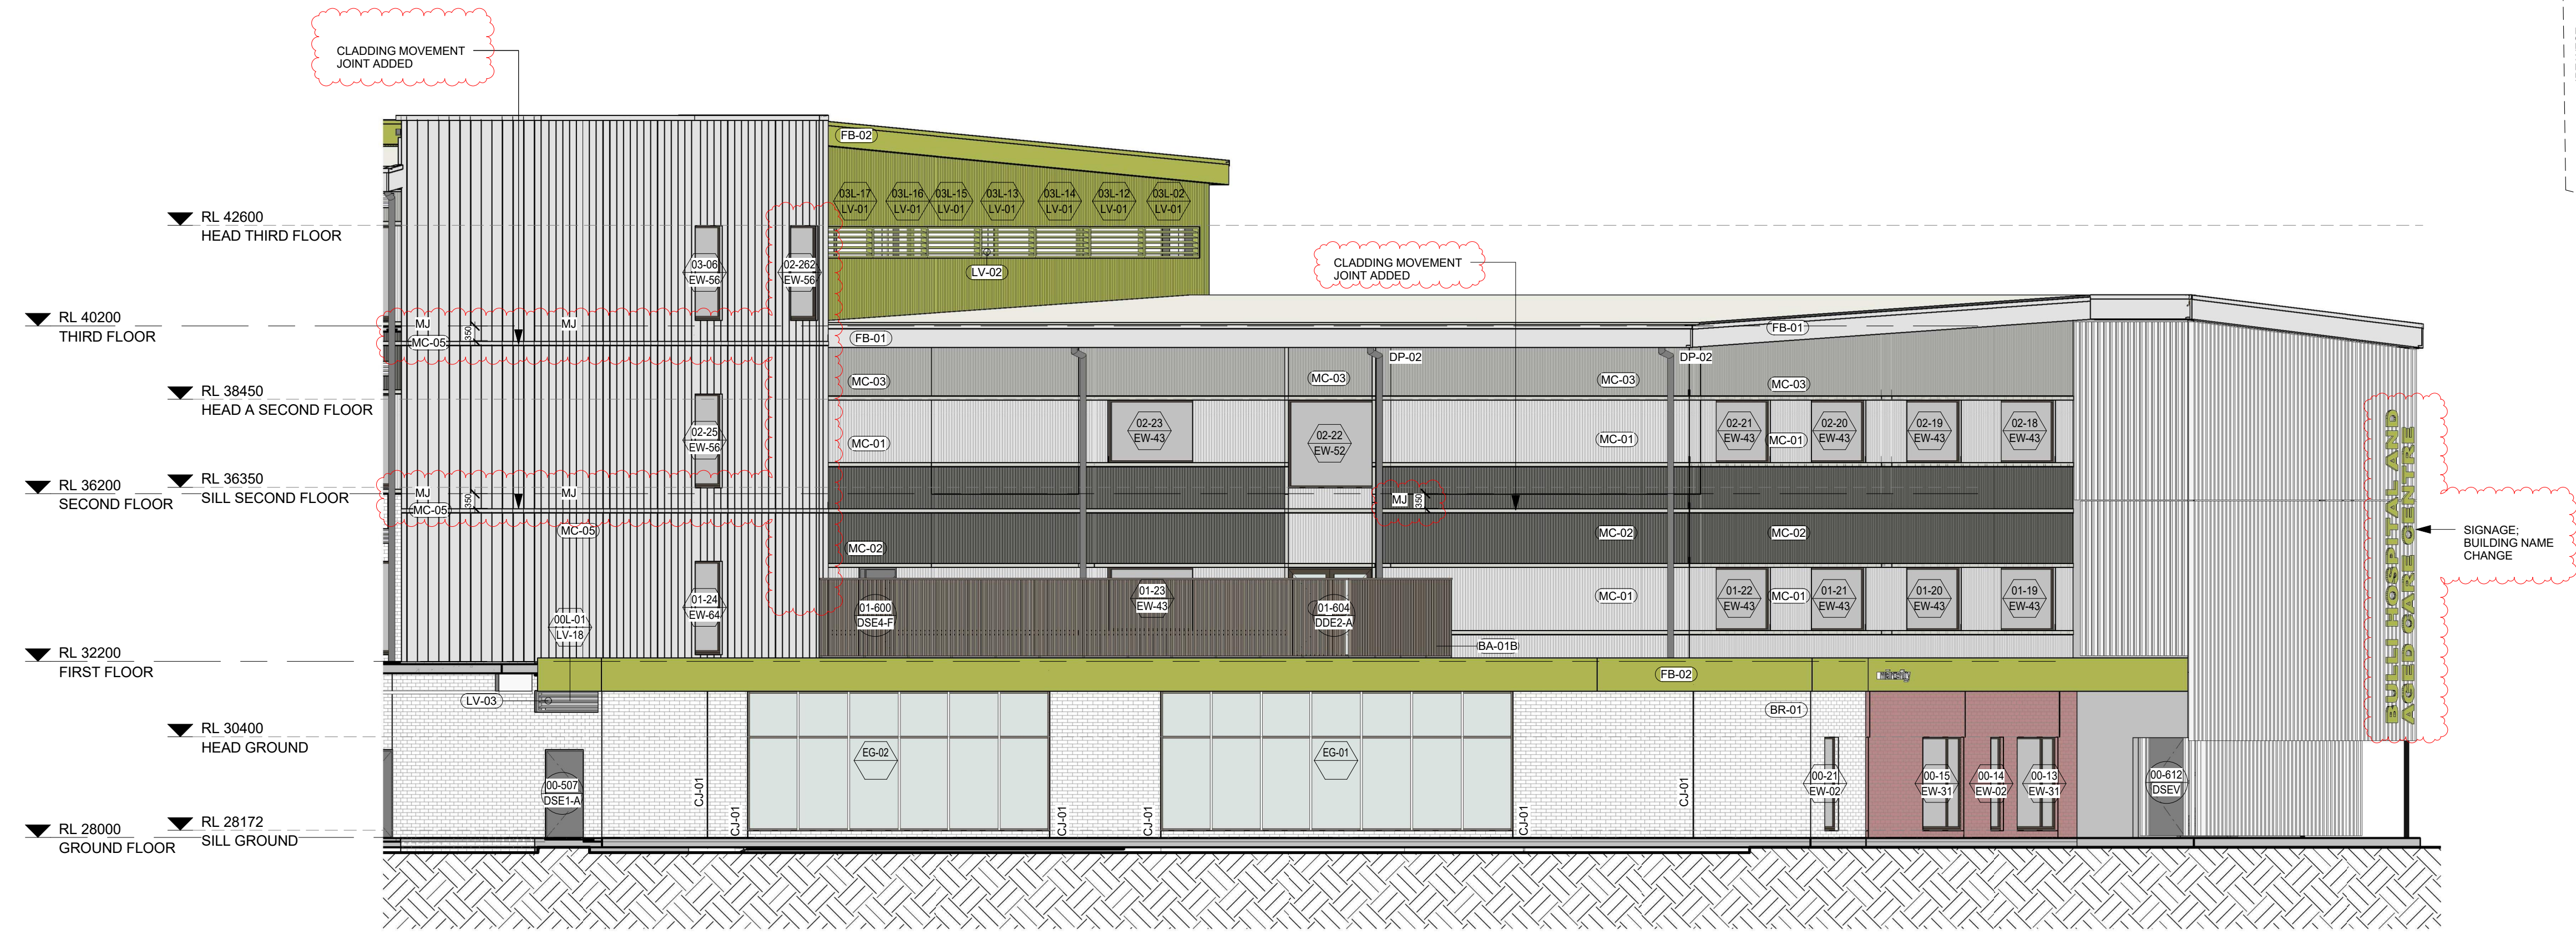



KEY PLAN

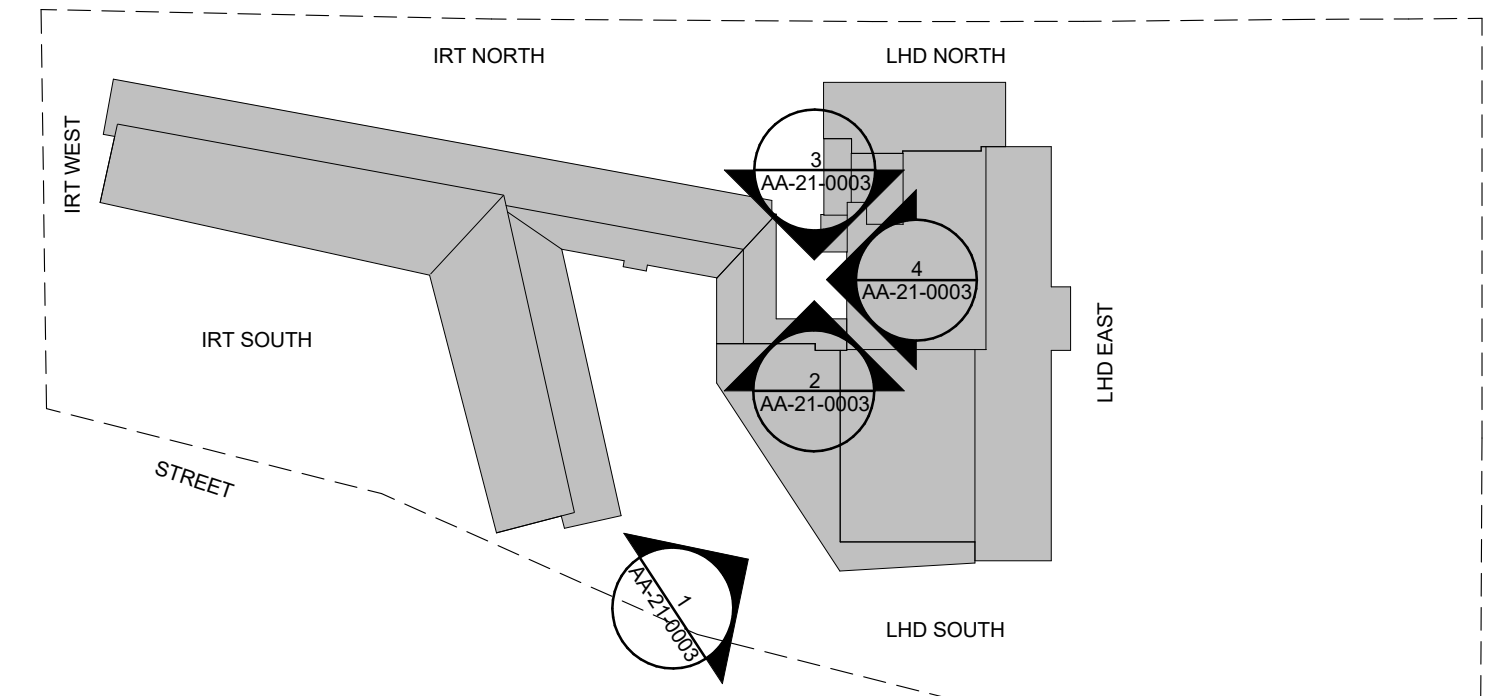


1 ELEVATION 4A - LHD SOUTH WEST  
1:100

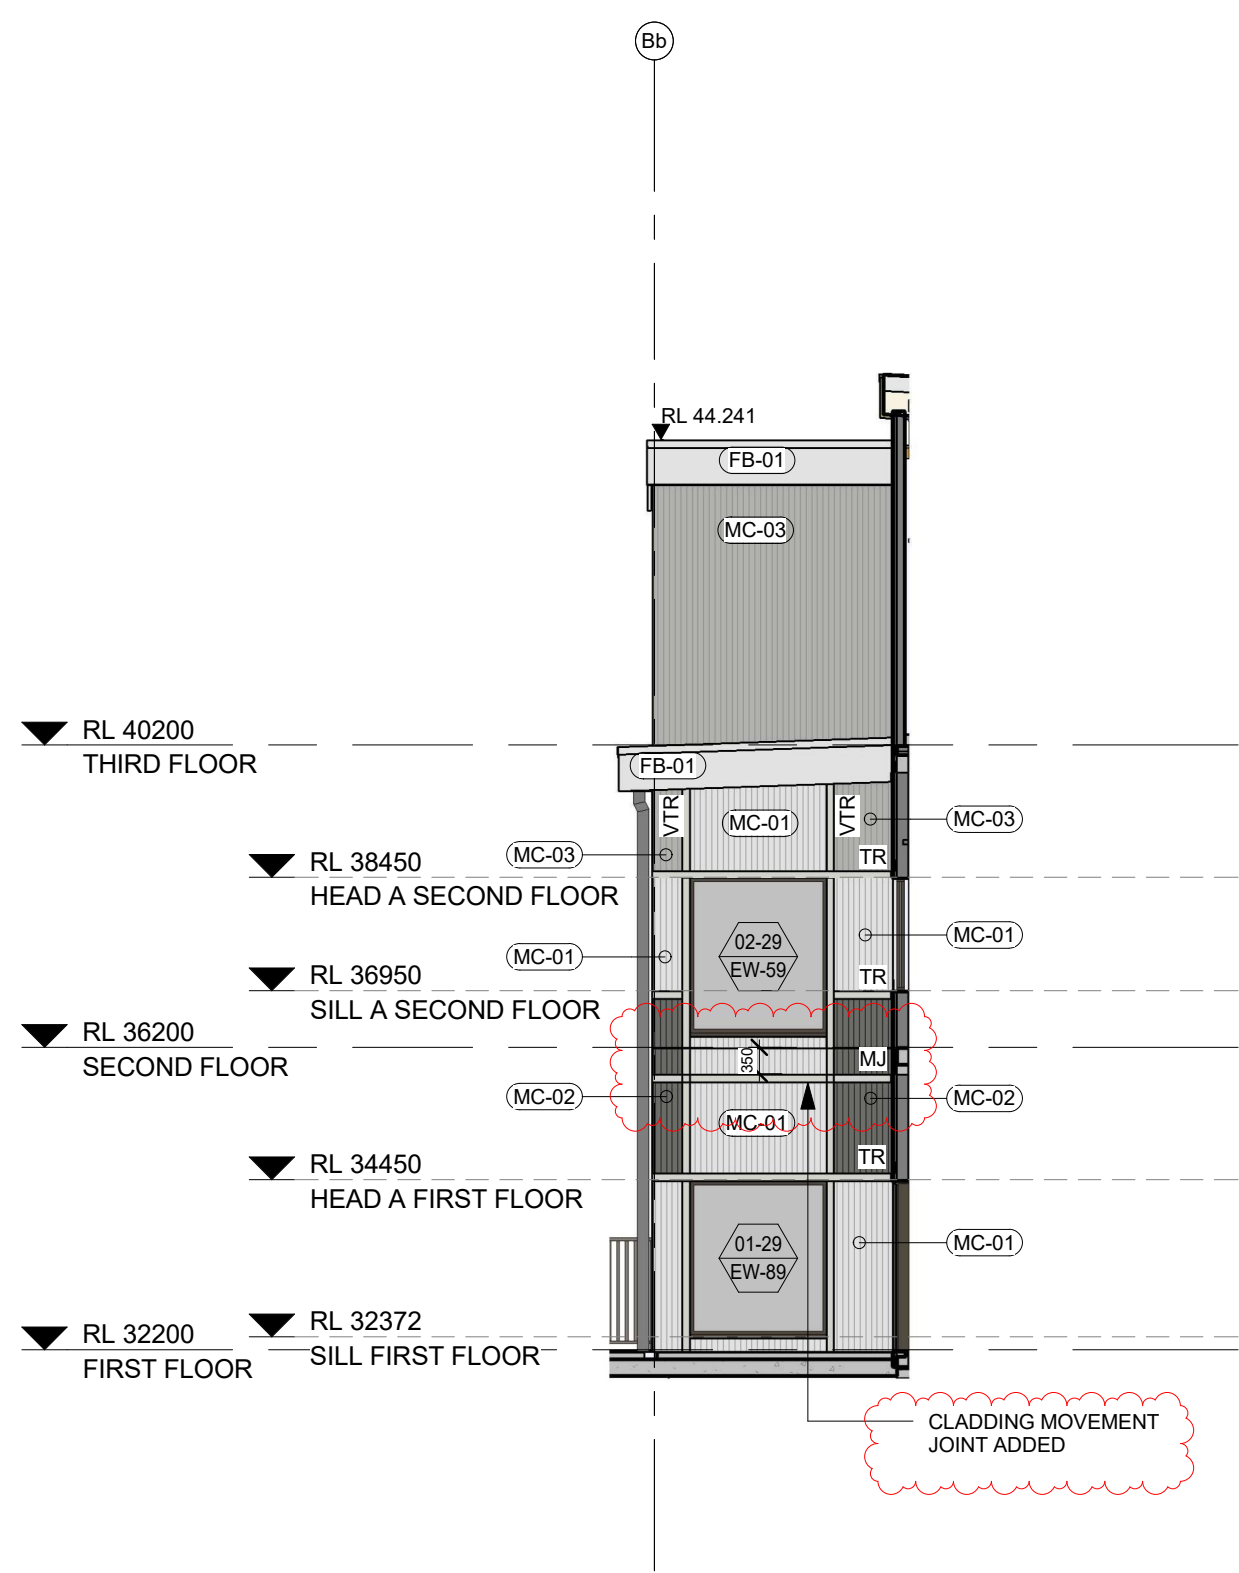

2 ELEVATION 5A - LINK SOUTH  
1:100

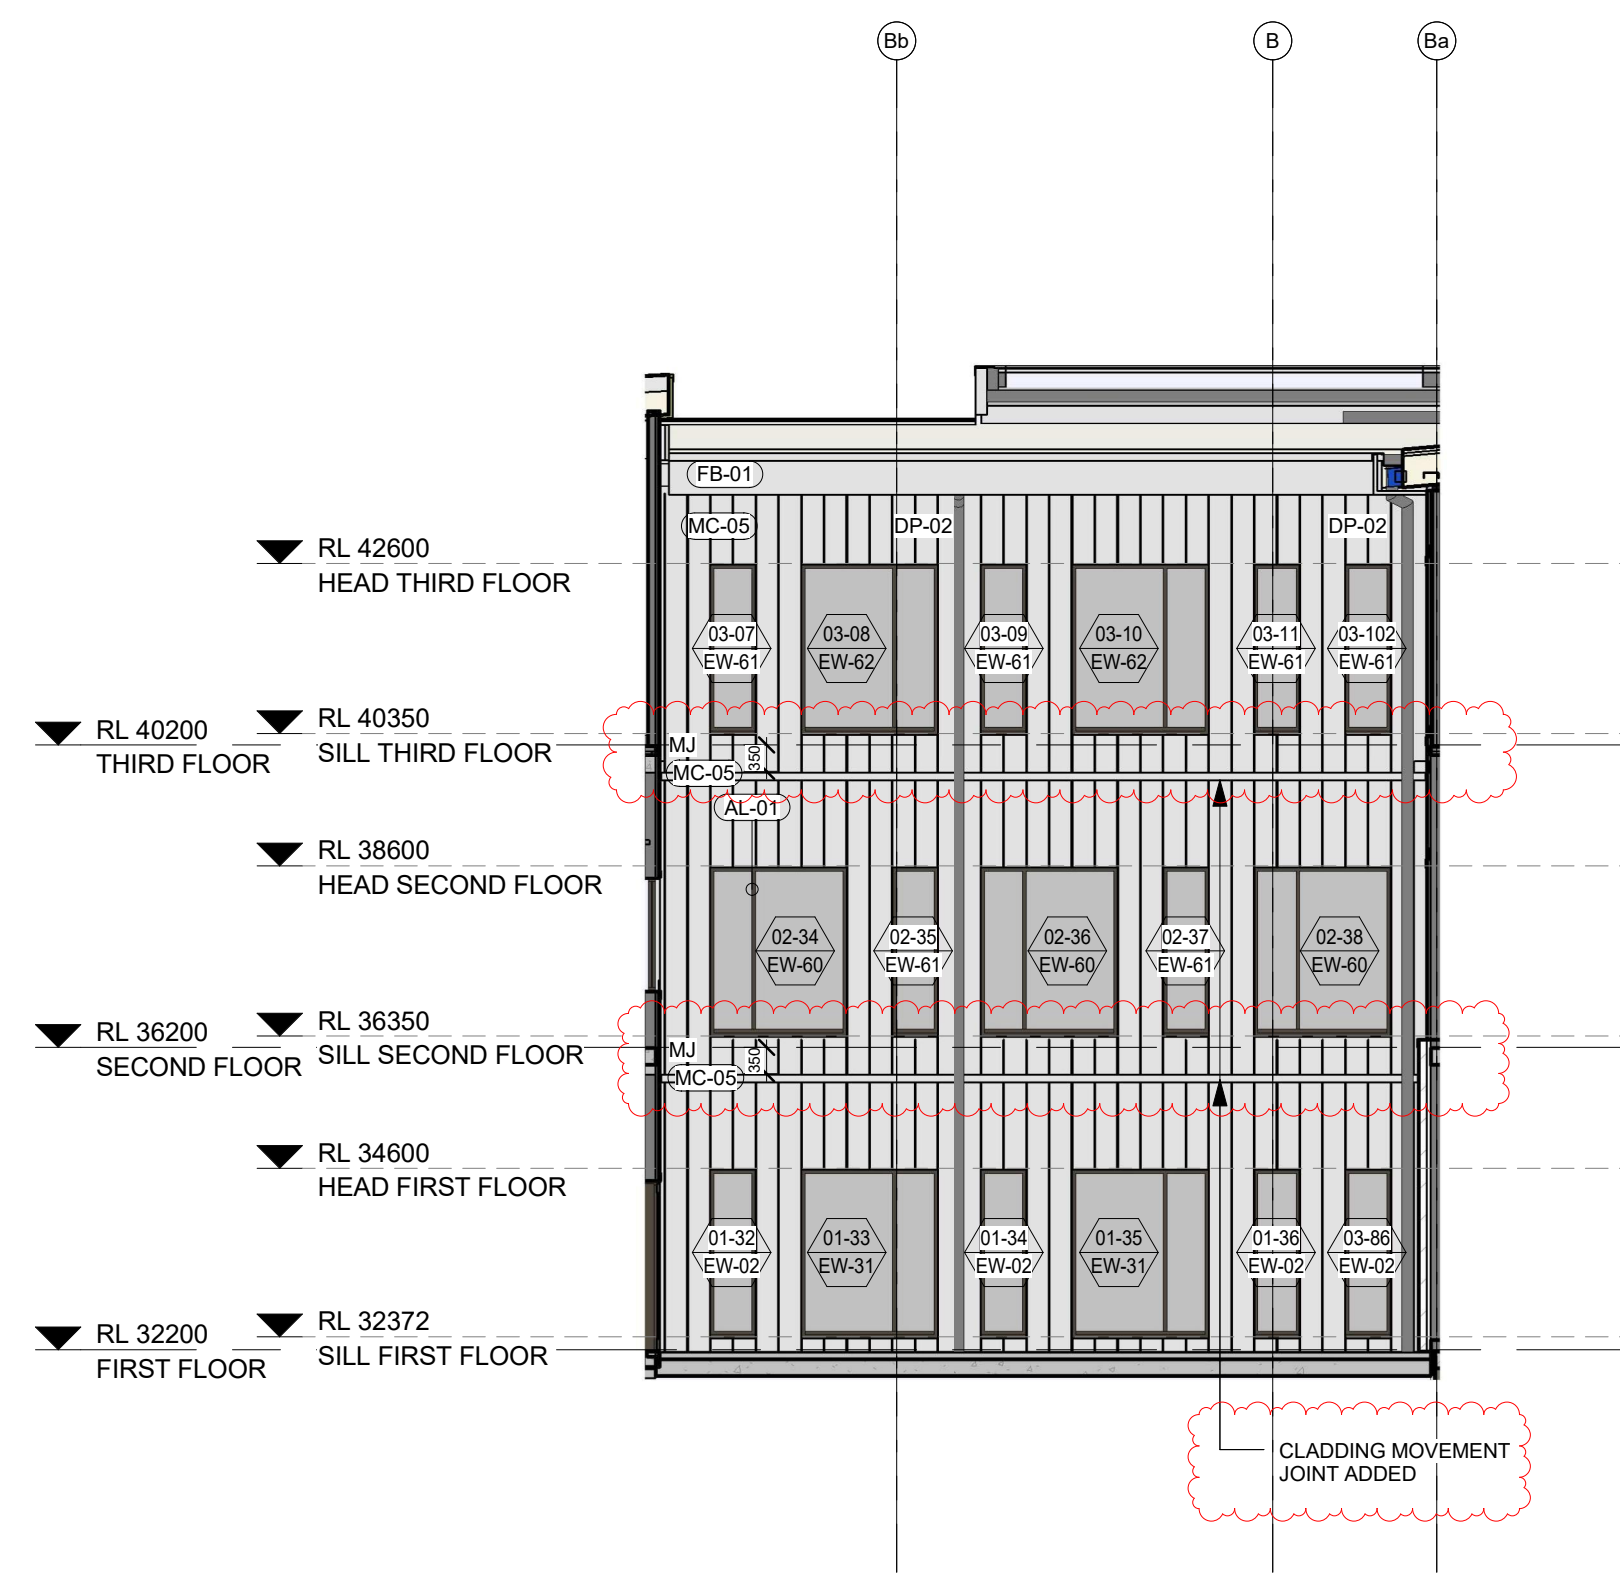

3 ELEVATION 5B - LINK NORTH  
1:100

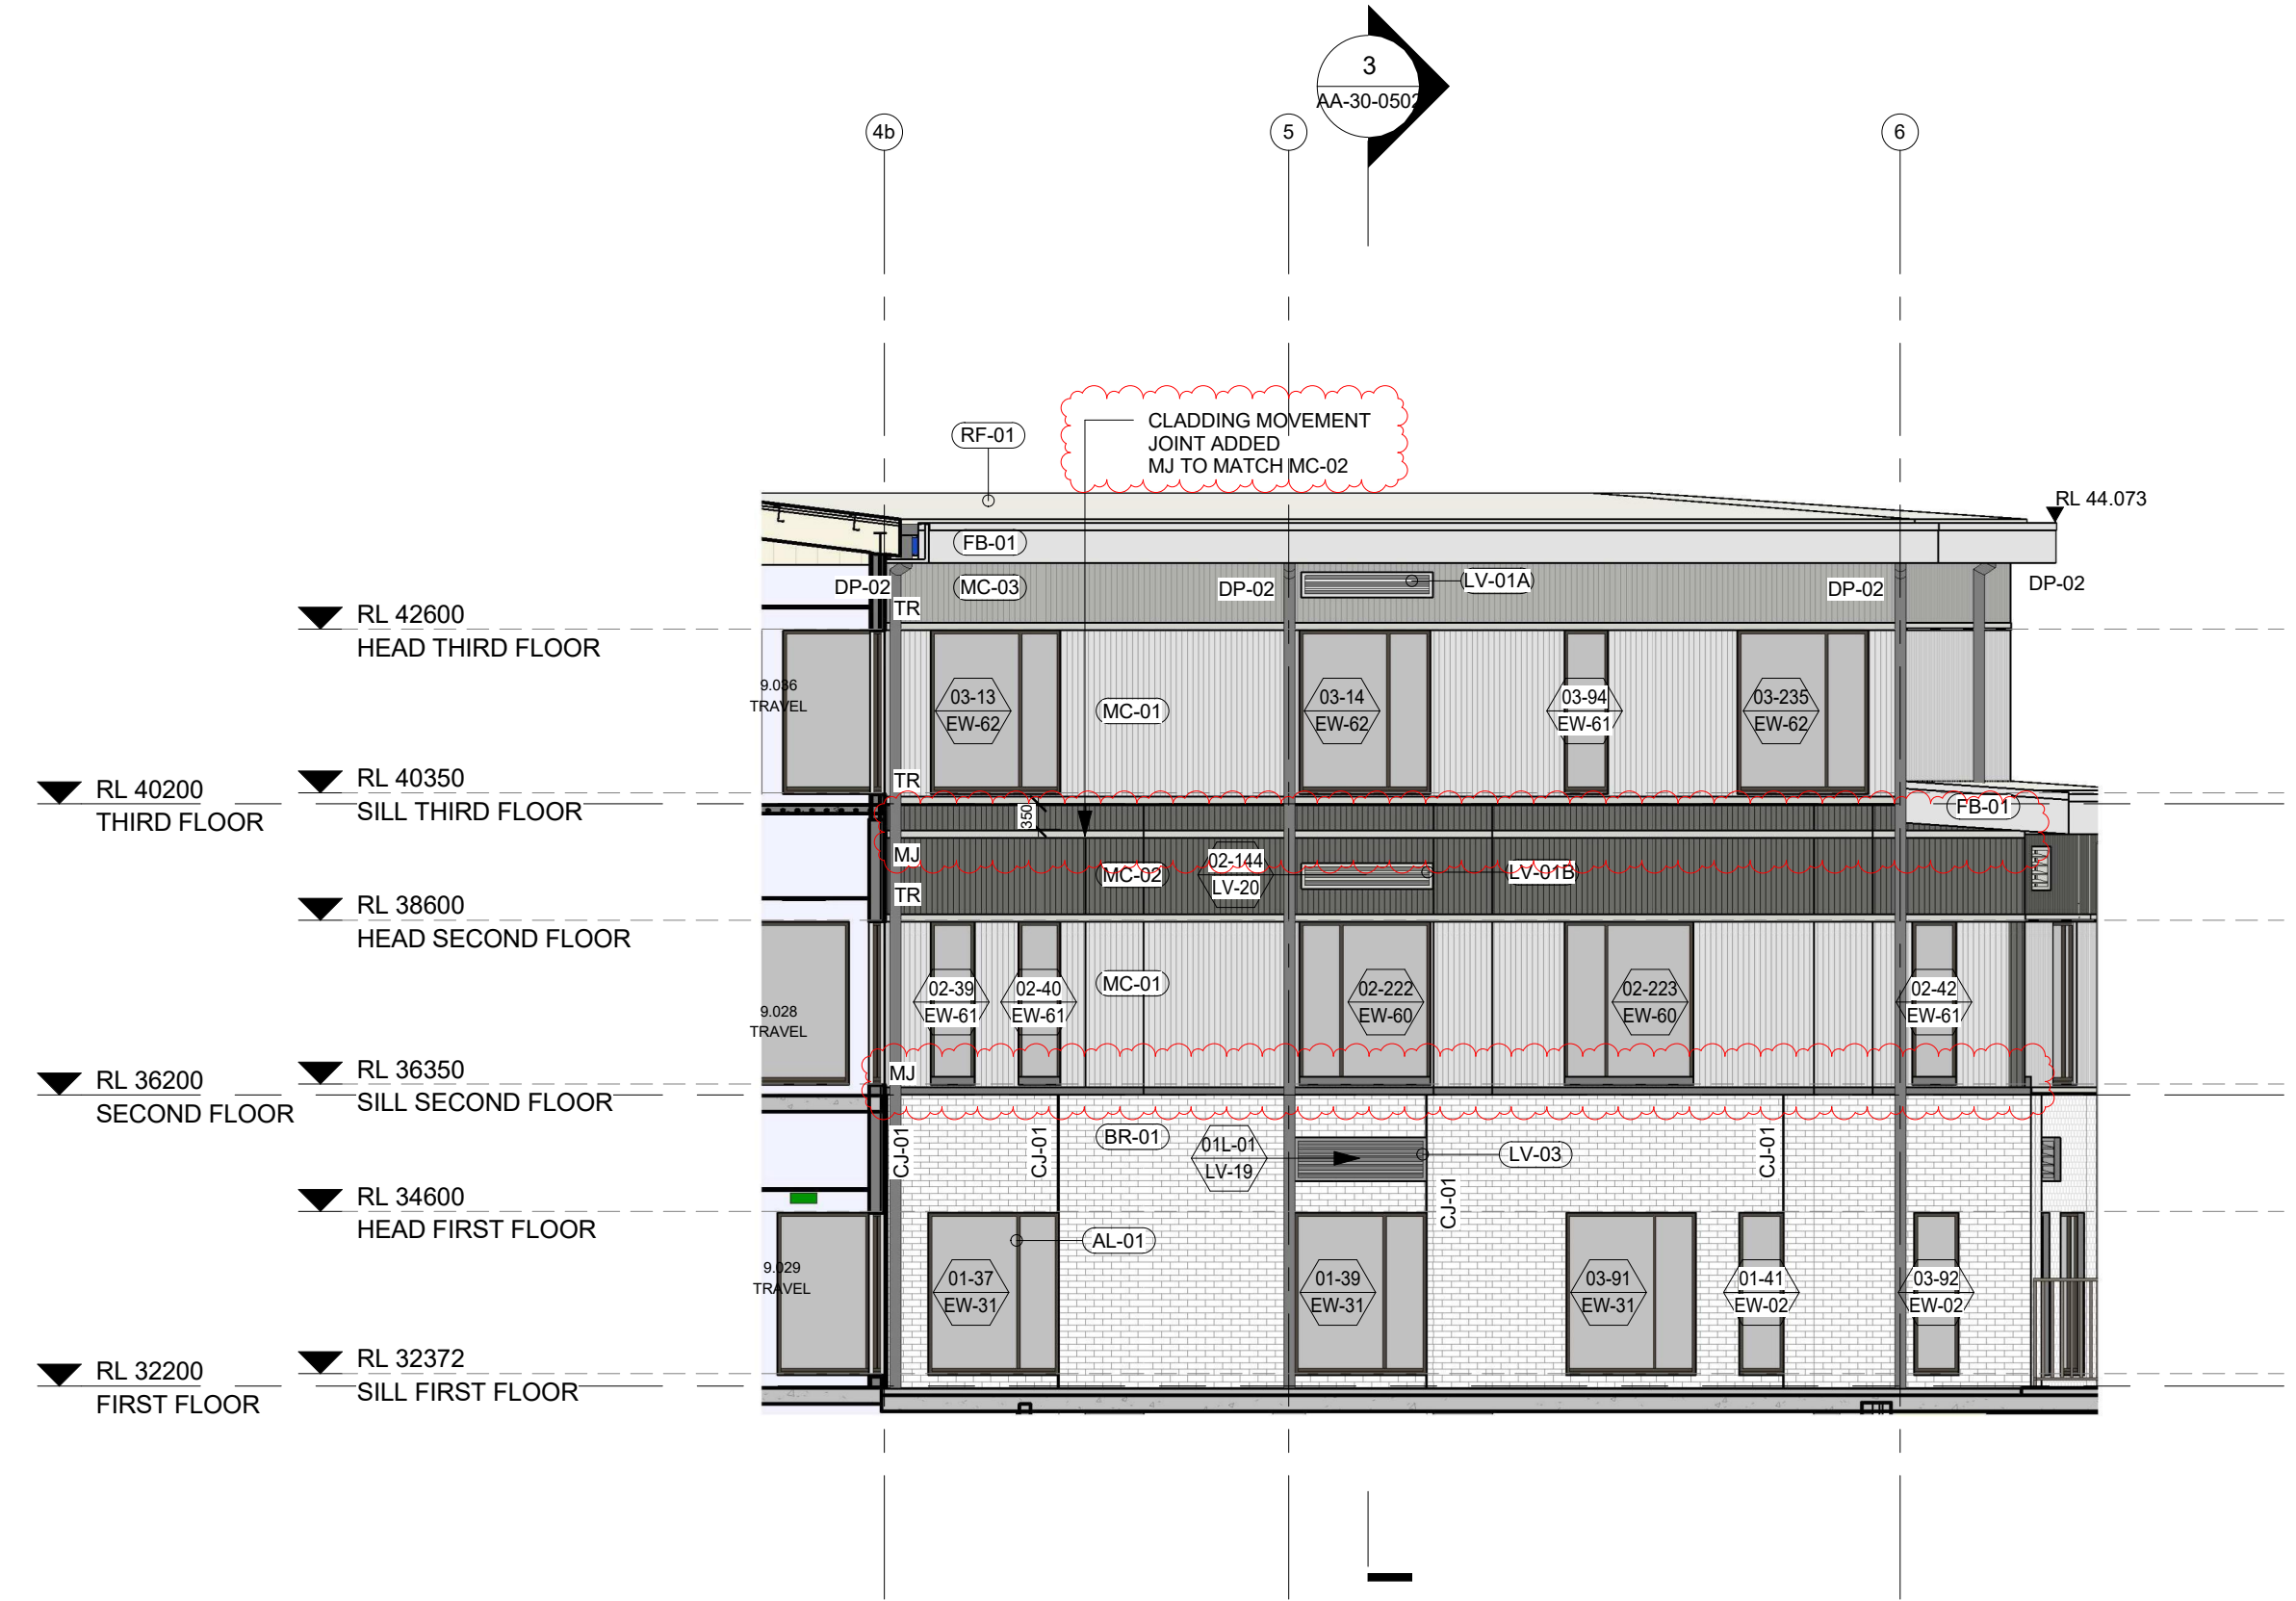

4 ELEVATION 5C - LINK EAST  
1:100

LEGEND

- JT JOINT LINE IN DIVERSACLAD METAL SHEET CLADDING
- TR HORIZONTAL TRIM/ SHEET DIVISION TO VERTICAL COLORBOND CLADDING

|     |                                           |            |
|-----|-------------------------------------------|------------|
| 014 | S4 55(1A)                                 | 11/06/2019 |
| 013 | CLADDING MOVEMENT JOINT                   | 28/05/2019 |
| 012 | CLADDING MOVEMENT JOINT                   | 02/05/2019 |
| 011 | SECTION 4.55(1A) MODIFICATION APPLICATION | 18/04/2019 |
| 010 | CANOPY UPDATES                            | 12/03/2019 |
| 09  | ELEVATION UPDATE                          | 21/11/2018 |
| 08  | 100% ISSUE UPDATE                         | 31/08/2018 |
| 07  | WINDOW UPDATE                             | 13/07/2018 |
| 06  | 100% ISSUE                                | 09/07/2018 |
| 05  | 100% ISSUE                                | 02/03/2018 |
| 04  | MAIN WORKS CROWN CERTIFICATE              | 28/02/2018 |
| 03  | MAIN WORKS CROWN CERTIFICATE              | 20/02/2018 |

REV ARCHITECTS



Billard Leece Partnership Pty Ltd  
Architects & Urban Planners  
Level 6/72-80 Cooper Street  
Sunny Hills 2010  
New South Wales Australia  
T +61 2 8096 4066  
E info@blp.com.au  
www.blp.com.au

CLIENT



P: 02  
F: 02  
W: www.hinfra.health.nsw.gov.au

BULLI AGED CARE CENTRE OF EXCELLENCE

DRAWING TITLE  
ELEVATIONS - PROPOSED - SHEET 3

|            |                   |
|------------|-------------------|
| Project No | 15617             |
| Scale      | As indicated @ A1 |
| Date       | 17/08/2018        |
| Drawn By   | Author            |
| Checked By | Checker           |
| Drawing No | Revision          |
| AA-21-0003 | 014               |