

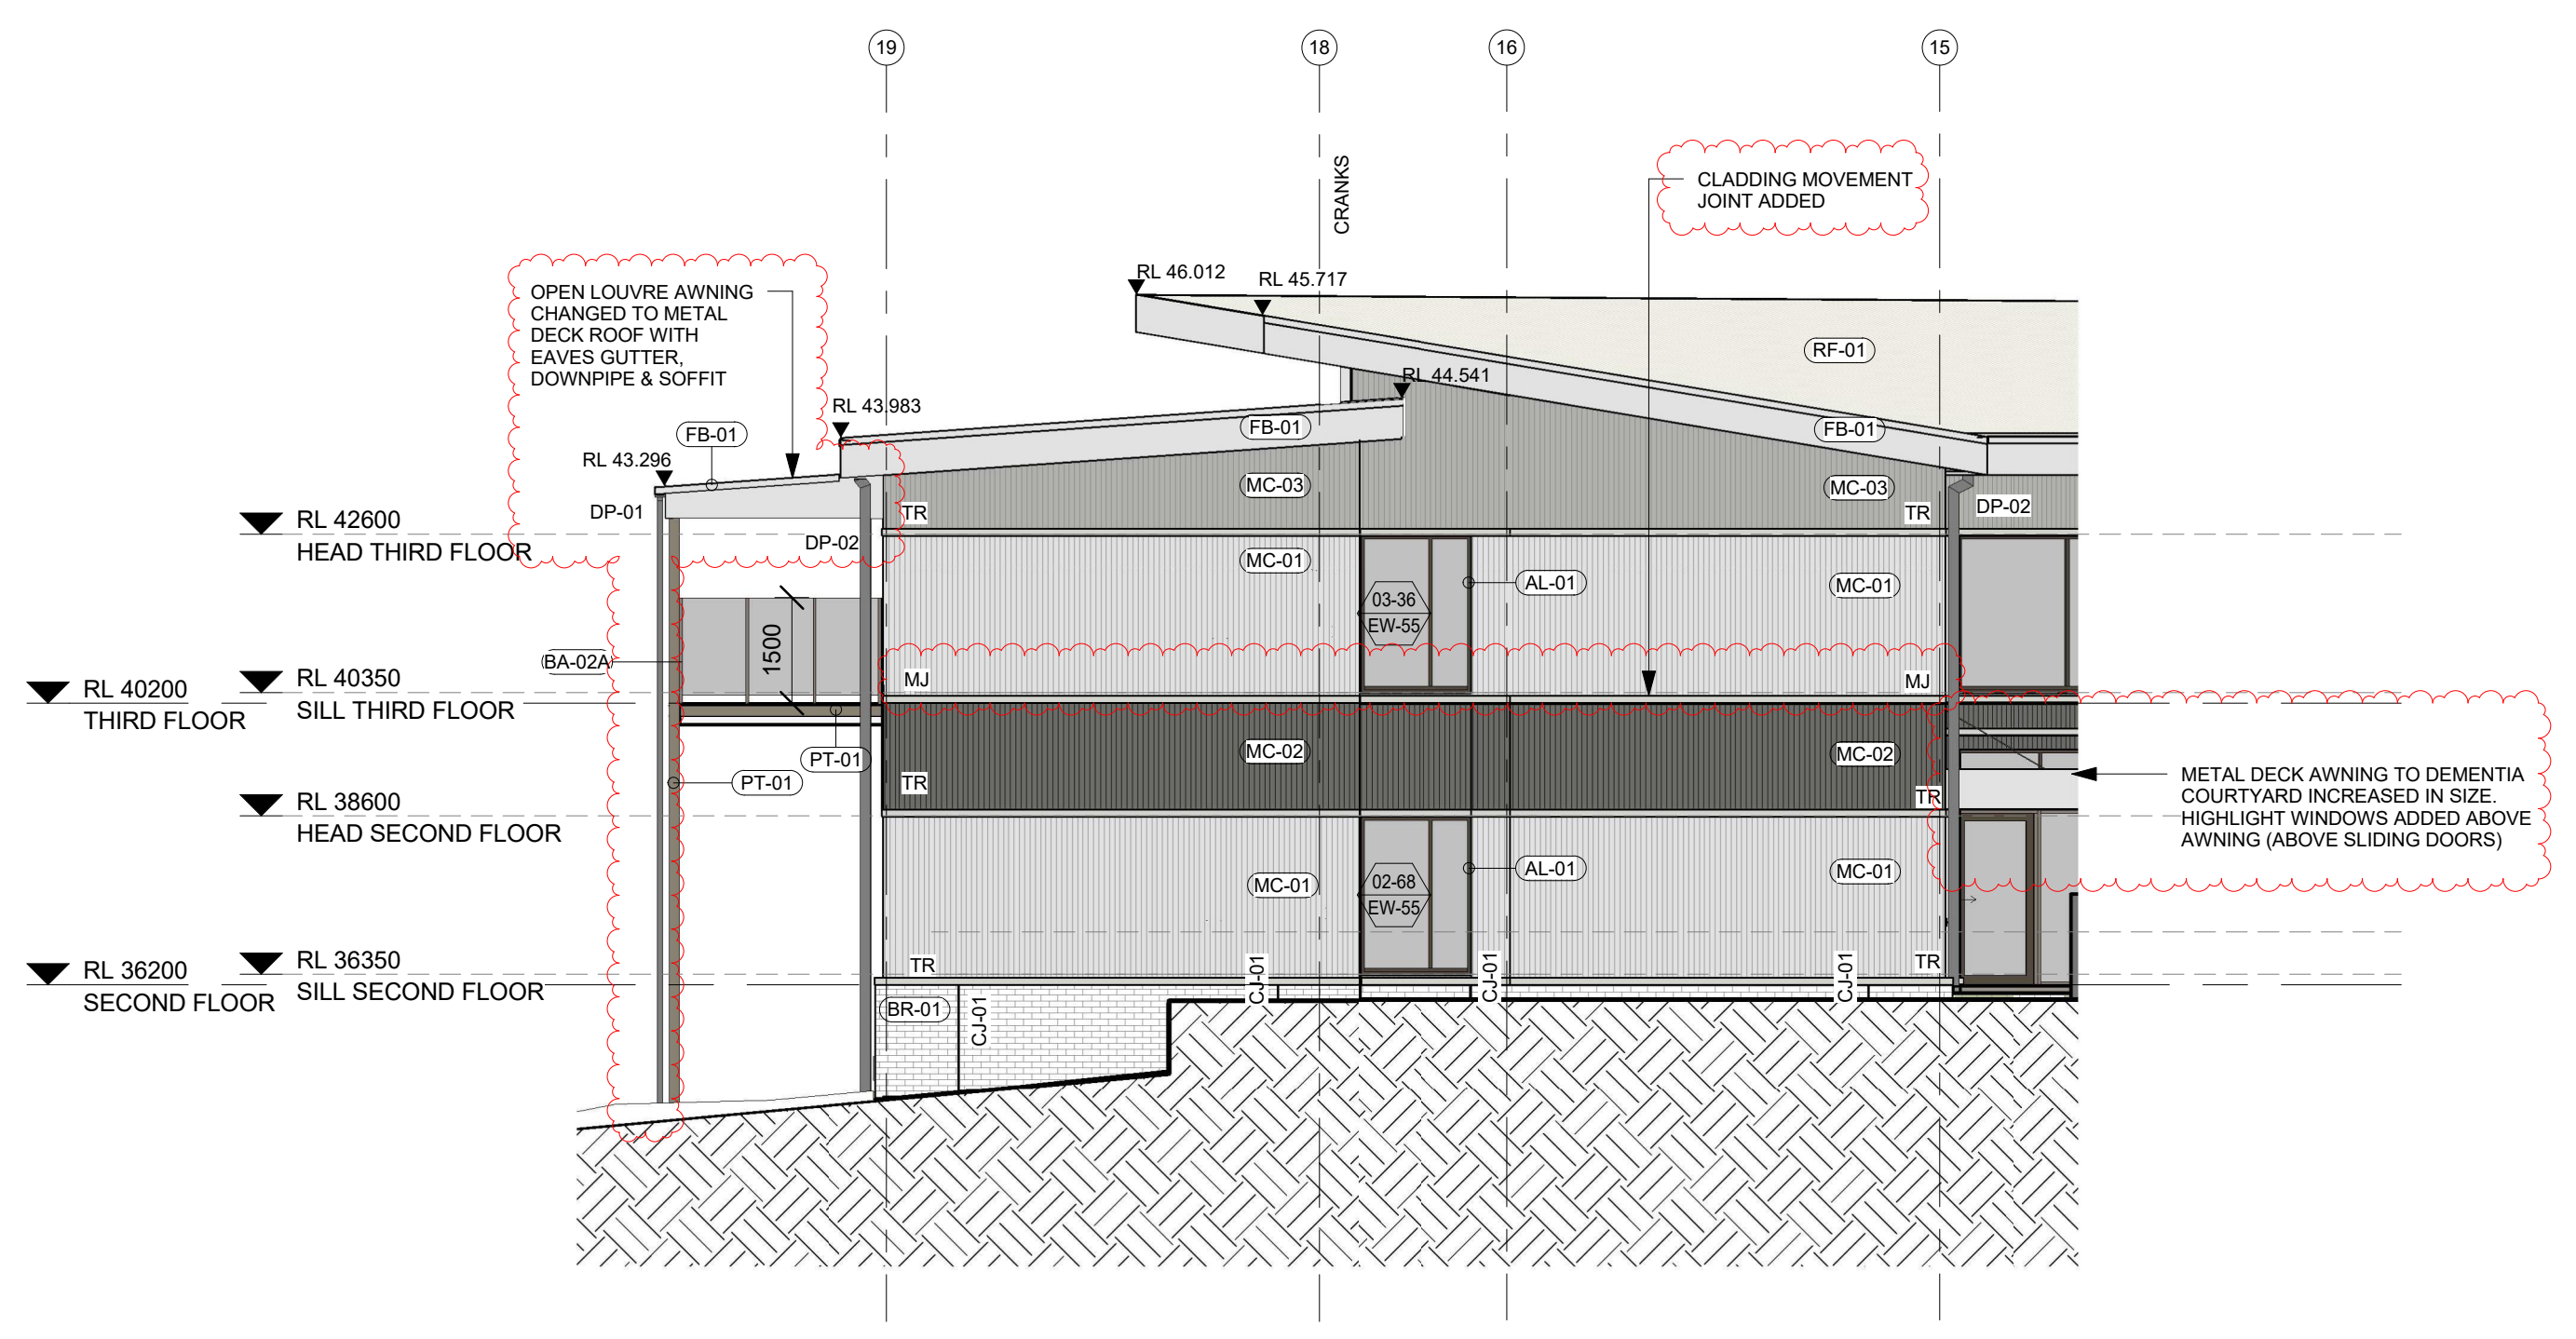


KEY PLAN

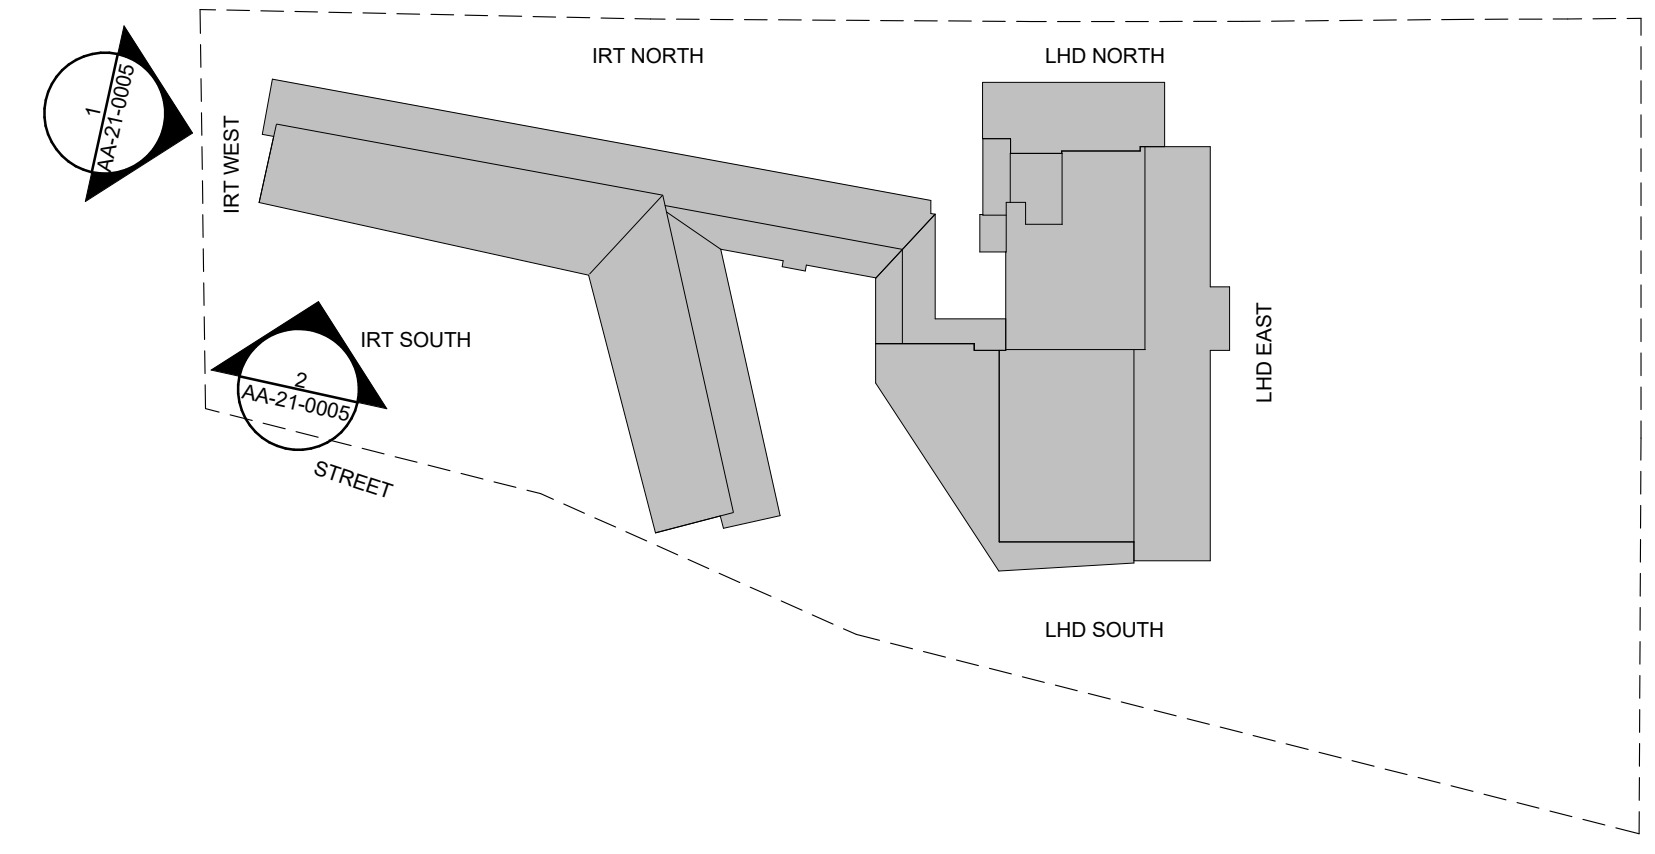

1 ELEVATION 8 - IRT WEST 01
1: 100

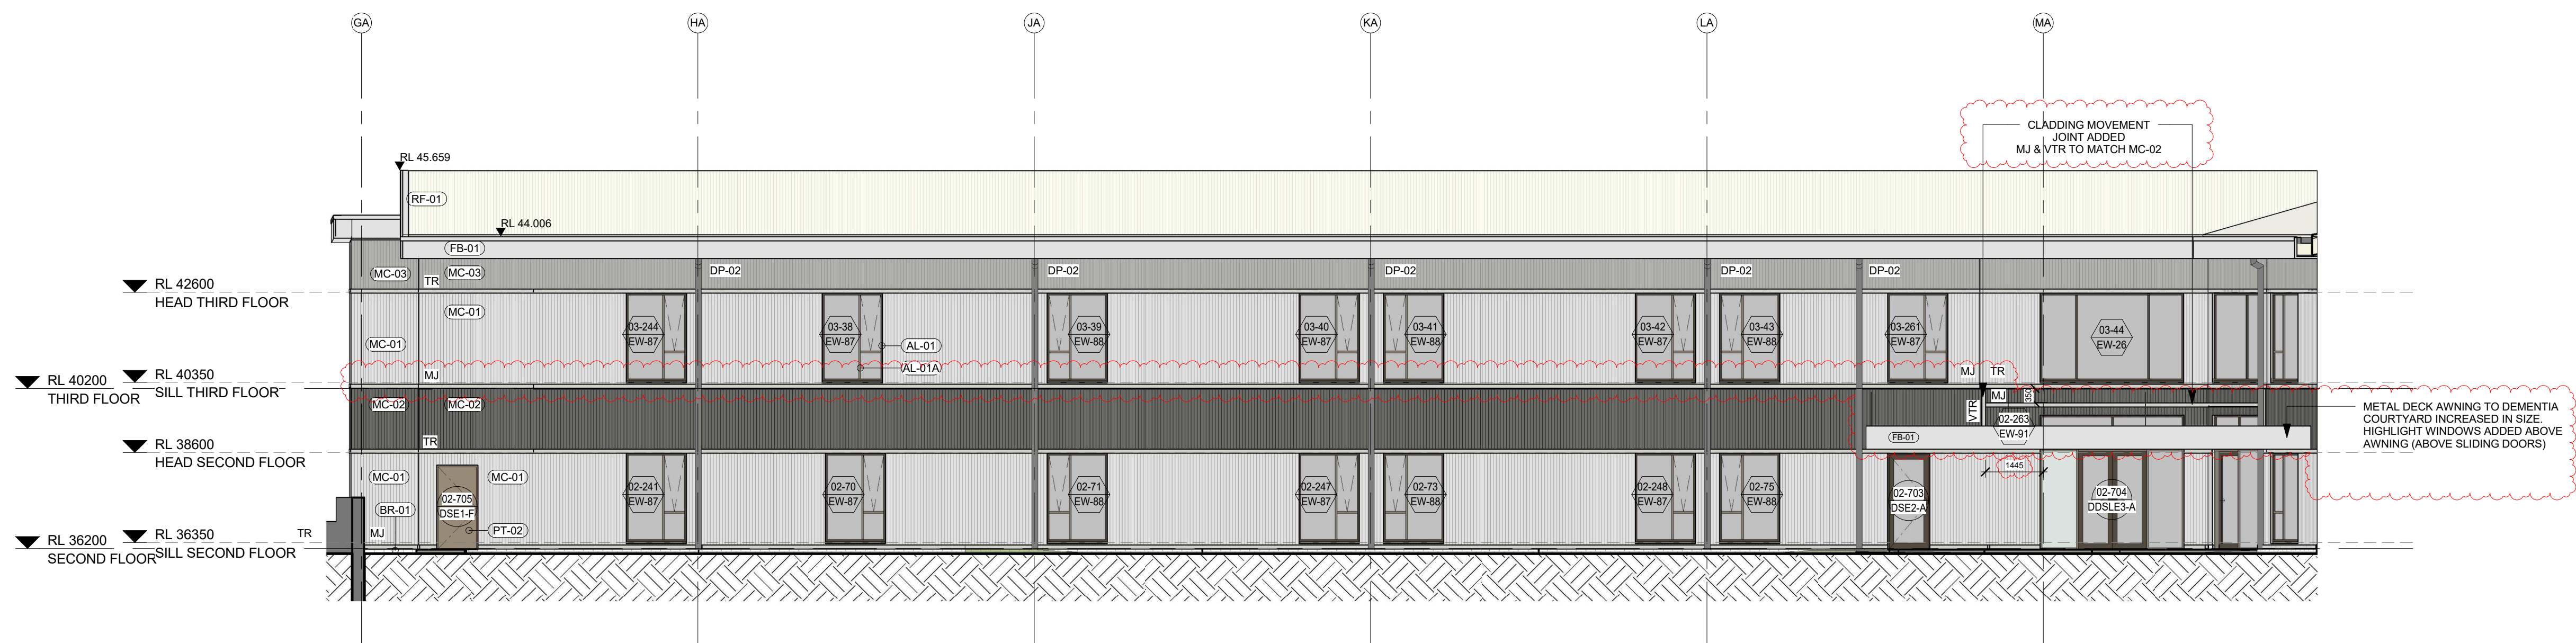

2 ELEVATION 9 - IRT SOUTH 01
1: 100

LEGEND

JT JOINT LINE IN DIVERSACLAD
METAL SHEET CLADDING
TR HORIZONTAL TRIM/ SHEET
DIVISION TO VERTICAL
COLORBOND CLADDING

014	S4.55(1A)	25/06/2019
013	S4.55(1A)	25/06/2019
012	S4.55(1A)	11/06/2019
011	CLADDING MOVEMENT JOINT	28/05/2019
010	SECTION 4.55(1A) MODIFICATION APPLICATION	18/04/2019
09	ELEVATION UPDATE	21/11/2018
08	100% ISSUE UPDATE	31/08/2018
07	WINDOW UPDATE	13/07/2018
06	100% ISSUE	09/07/2018
05	100% ISSUE	02/03/2018
04	MAIN WORKS CROWN CERTIFICATE	28/02/2018
03	MAIN WORKS CROWN CERTIFICATE	20/02/2018
02	ELEVATIONS ISSUED FOR CO-ORDINATION	25/01/2018
01	80% ISSUE	21/12/2017
REV	ARCHITECTS	

BLP
Billard Leese Partnership Pty Ltd
Architects & Urban Planners
Level 6/72-80 Cooper Street
Surry Hills 2010
New South Wales Australia
T +61 2 8096 4066
E info@blp.com.au
www.blp.com.au

NSW Health
Infrastructure
77 Pacific Highway
North Sydney
NSW 2060

P: 02
F: 02
W: www.hinfra.health.nsw.gov.au

PROJECT
BULLI AGED CARE
CENTRE OF EXCELLENCE

DRAWING TITLE
ELEVATIONS - PROPOSED -
SHEET 5

Project No	15617
Scale	As indicated@A1
Date	17/08/2018
Drawn By	Author
Checked By	Checker
Drawing No	Revision
AA-21-0005	014