




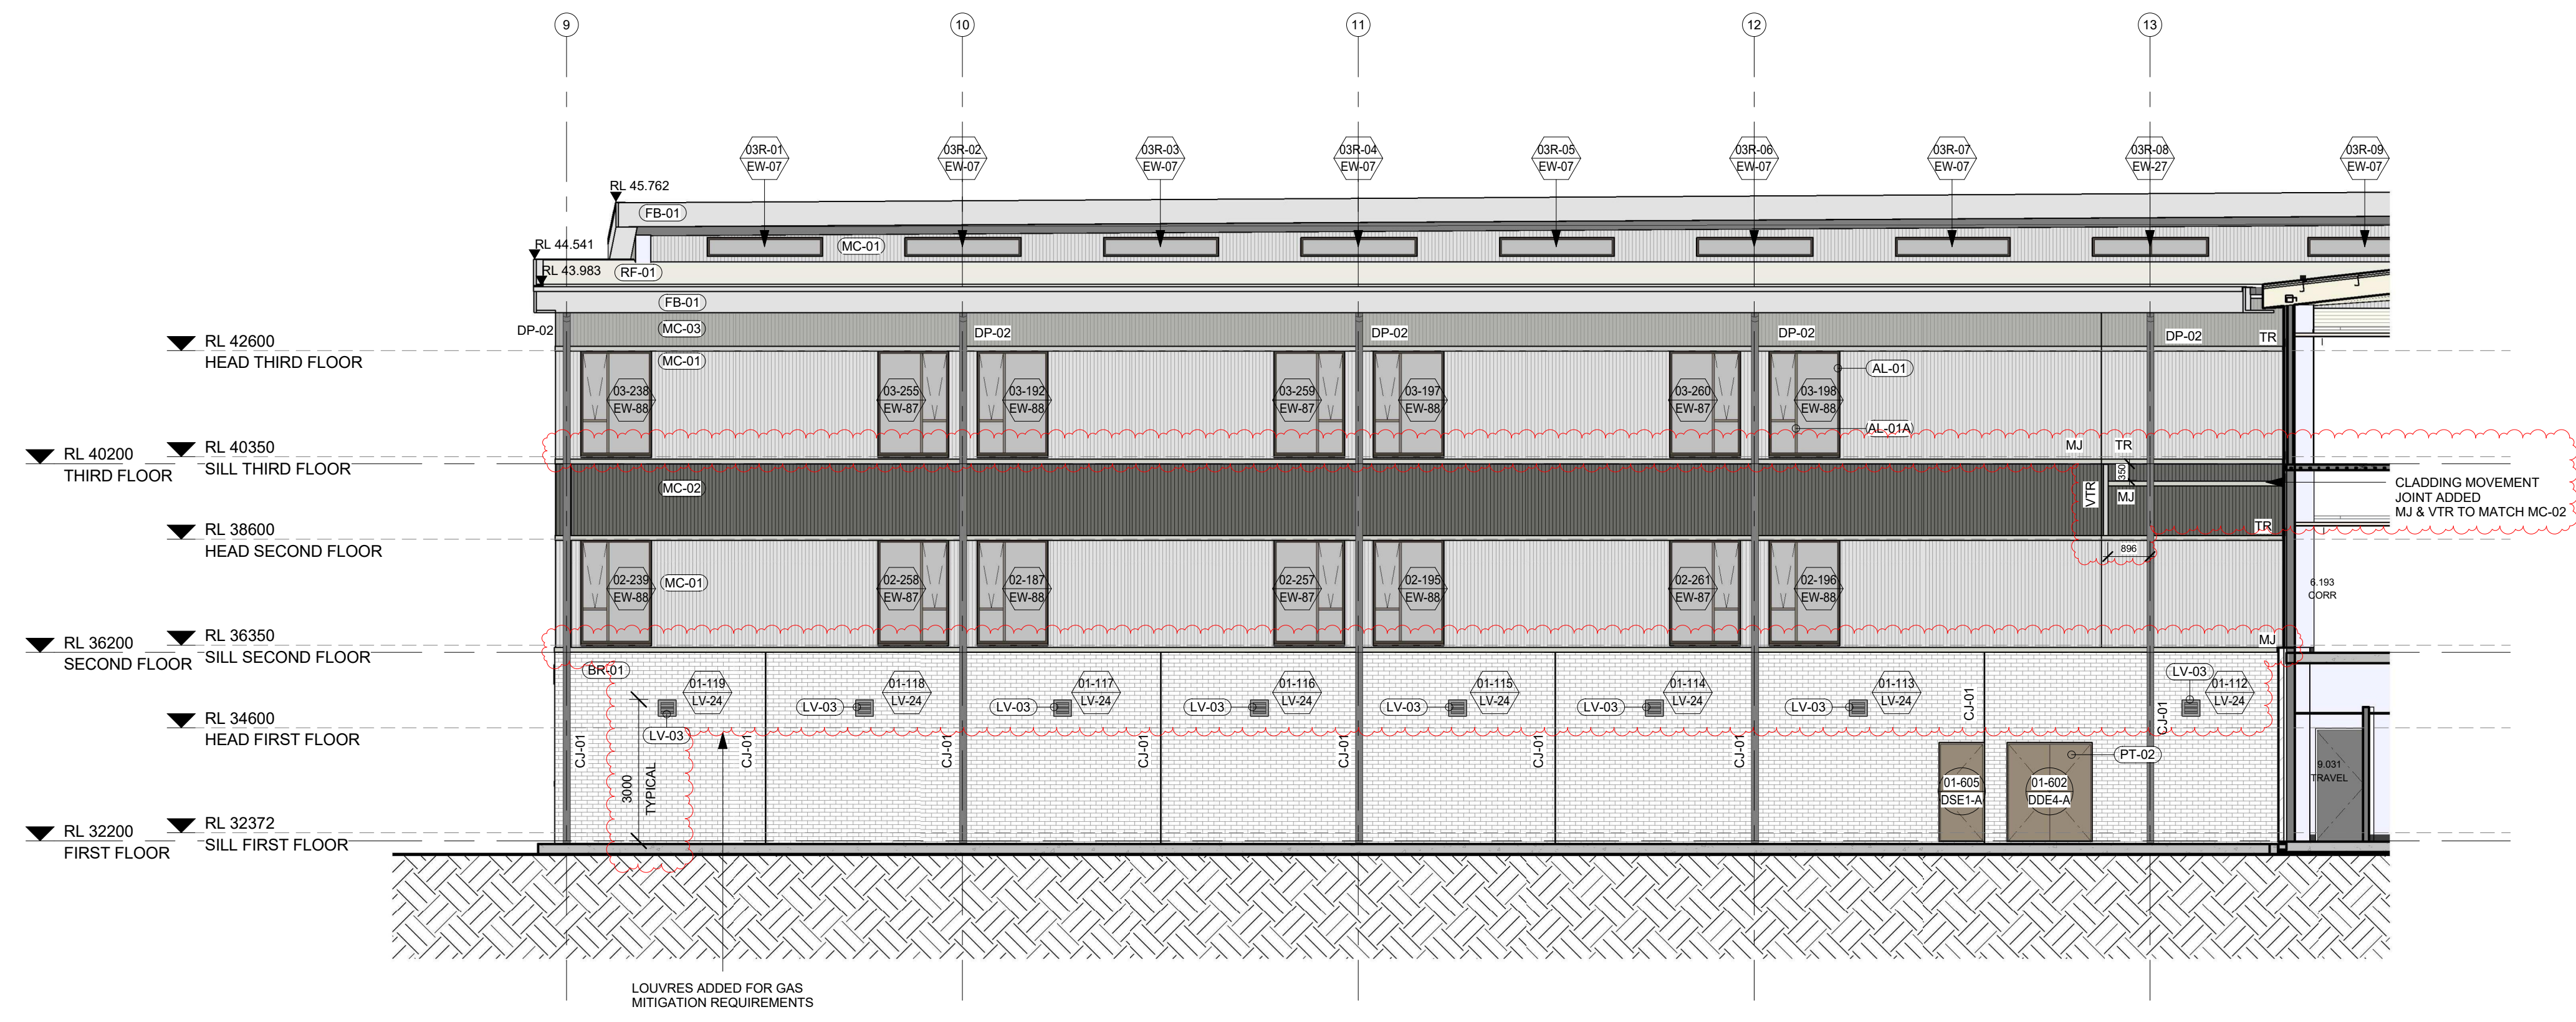


1 ELEVATION 12 - IRT EAST
1:100

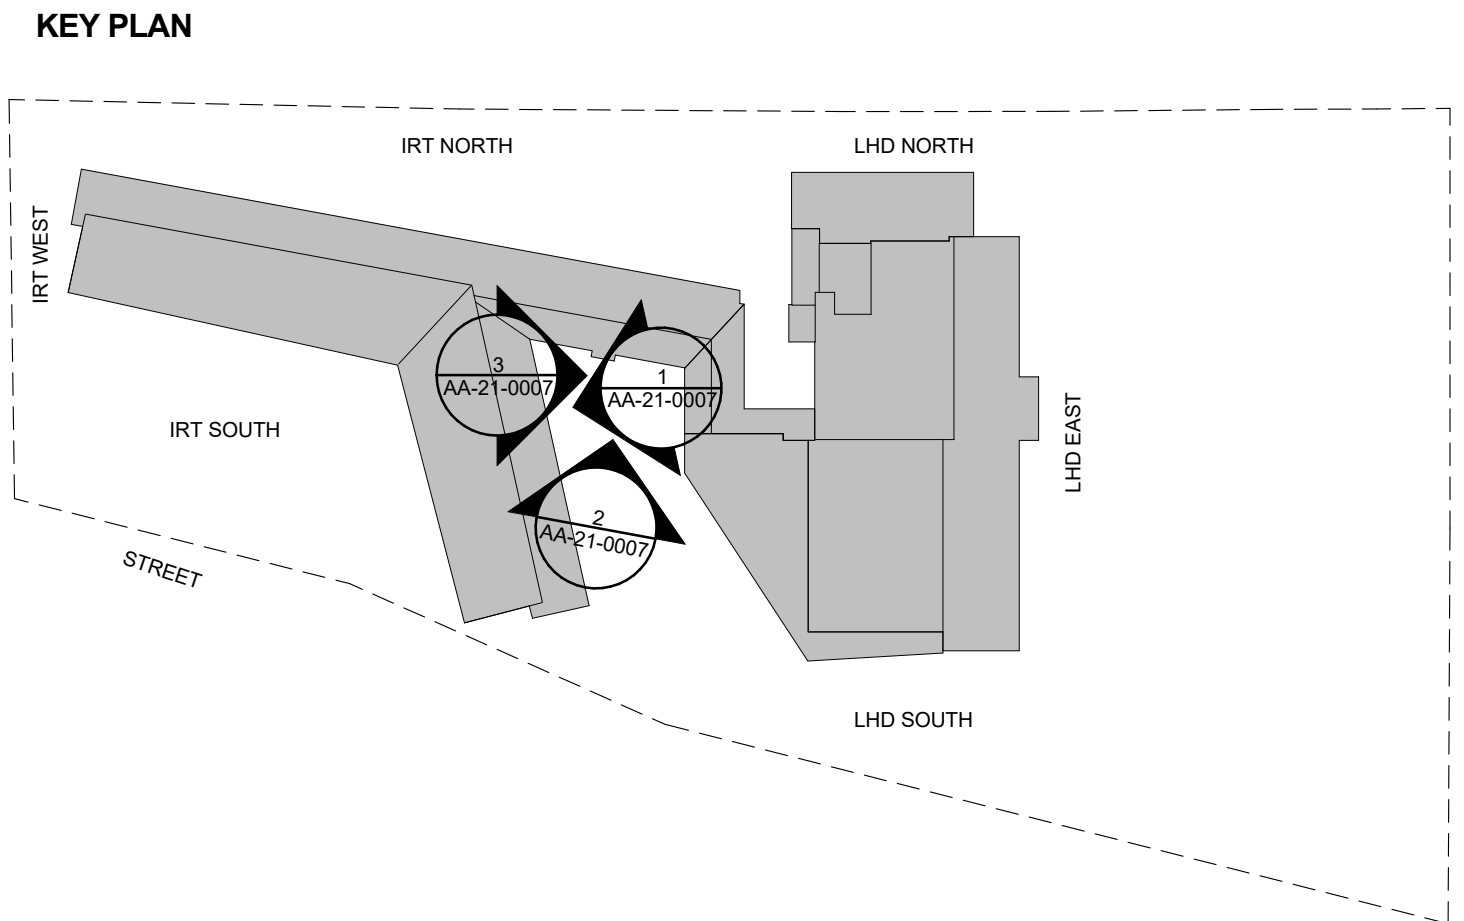

2 ELEVATION 13 - LINK SOUTH
1:100

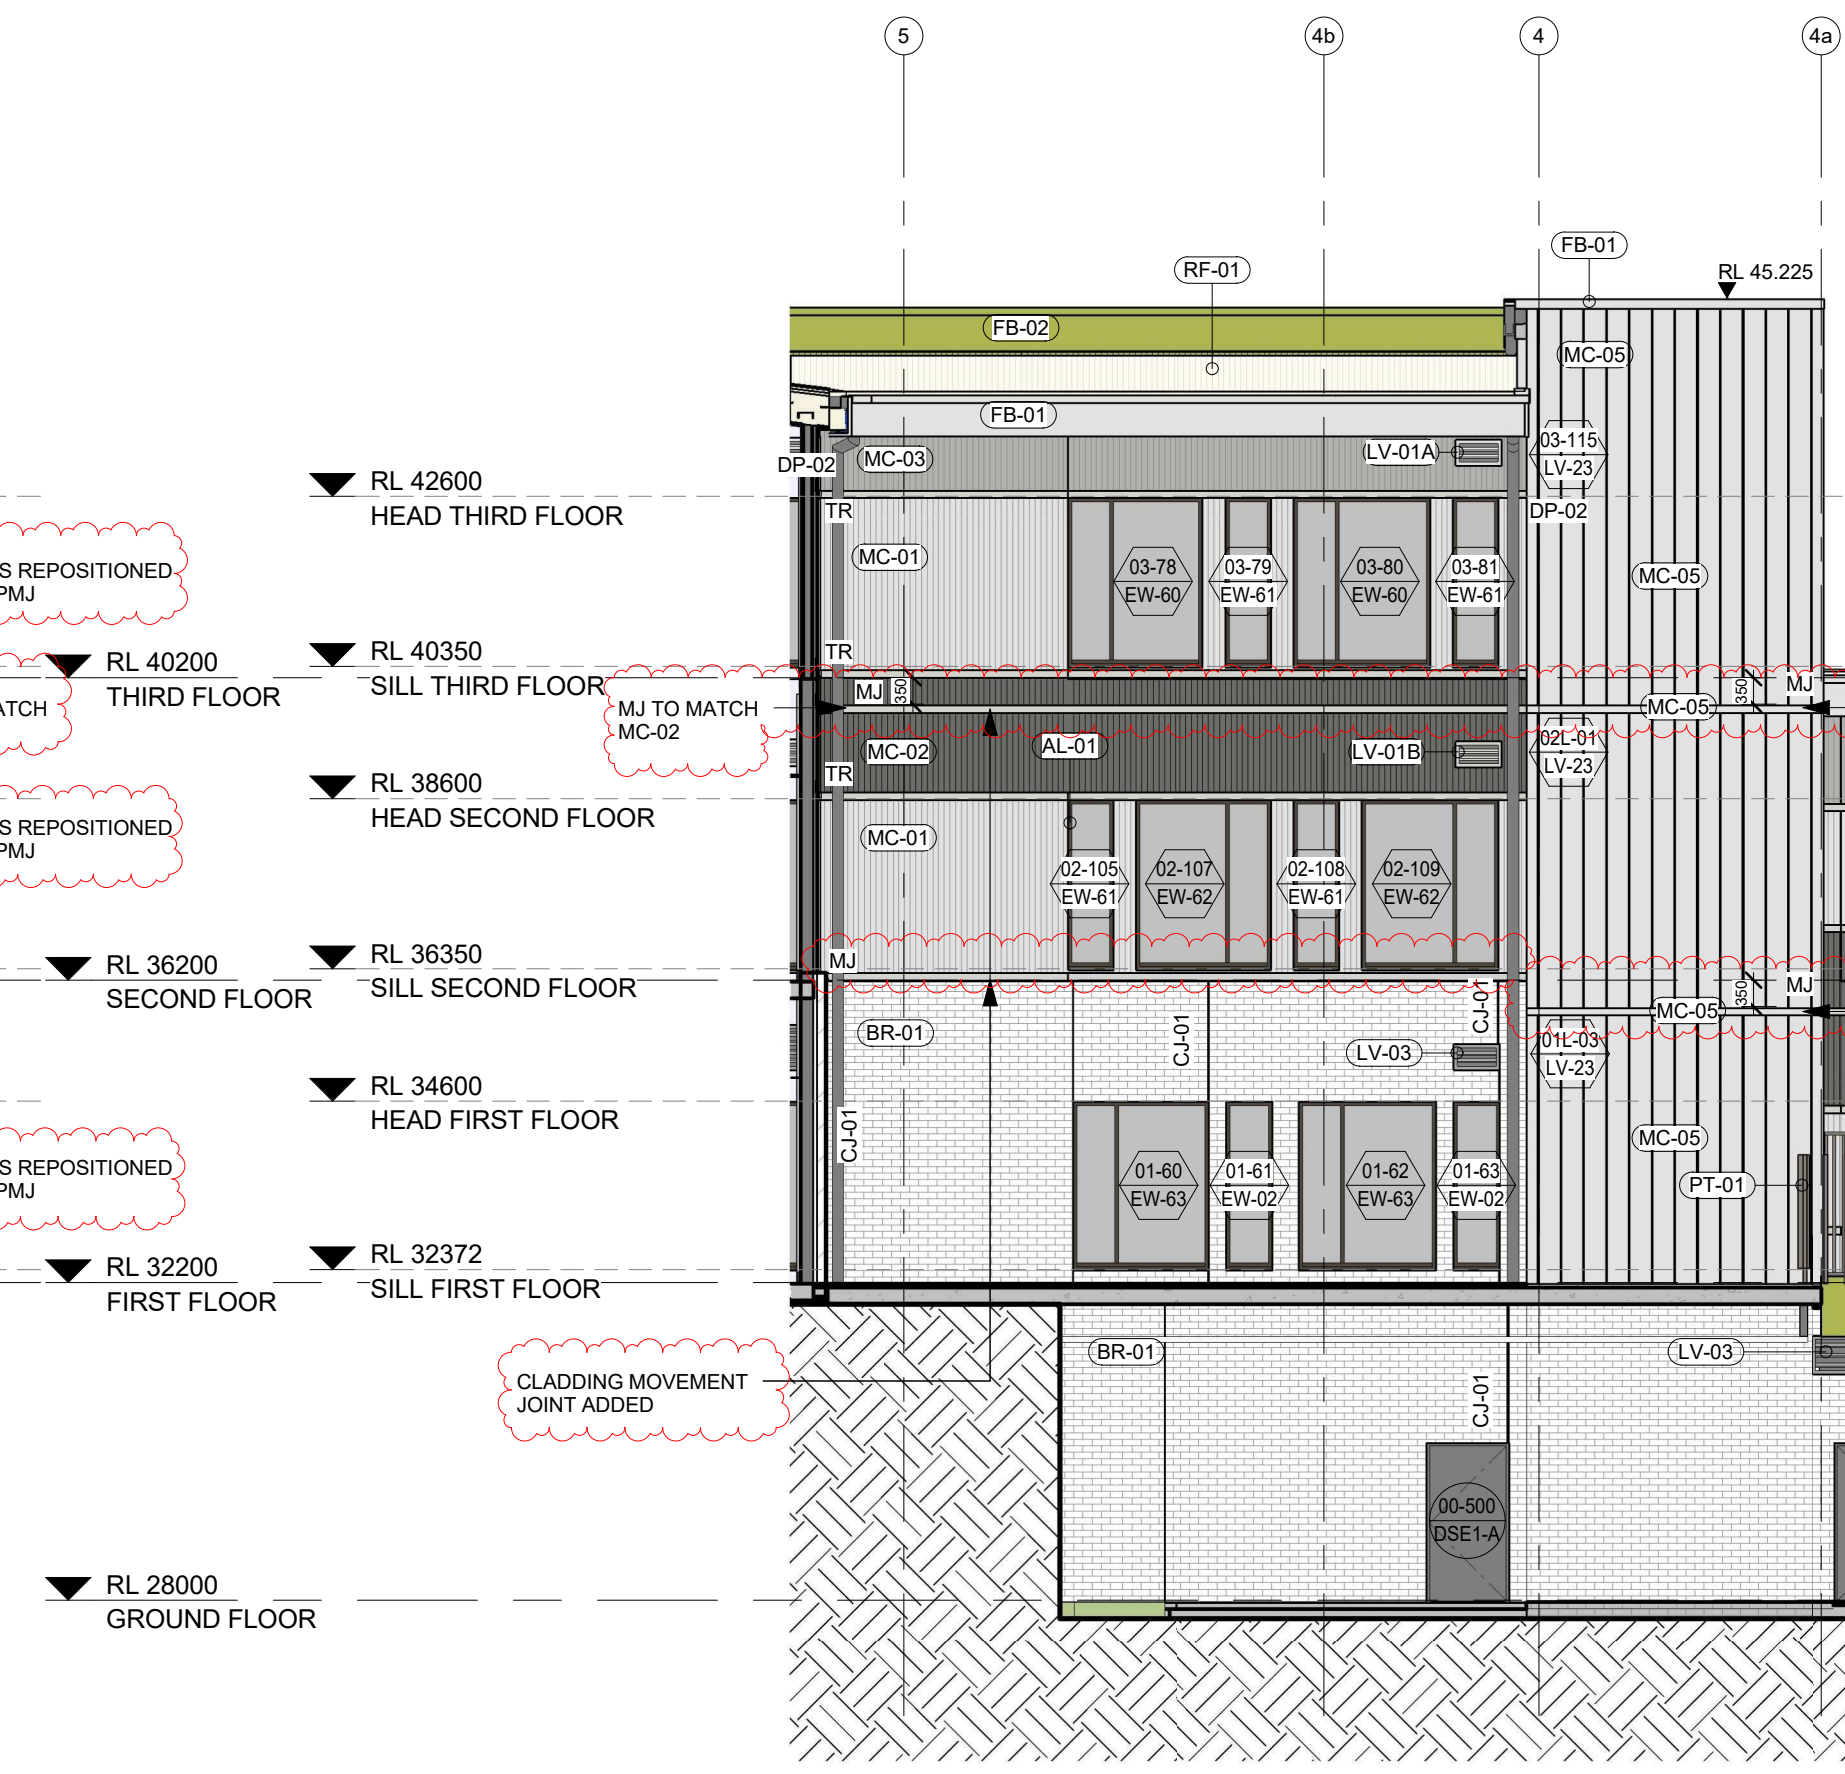

3 ELEVATION 14 - LINK WEST
1:100

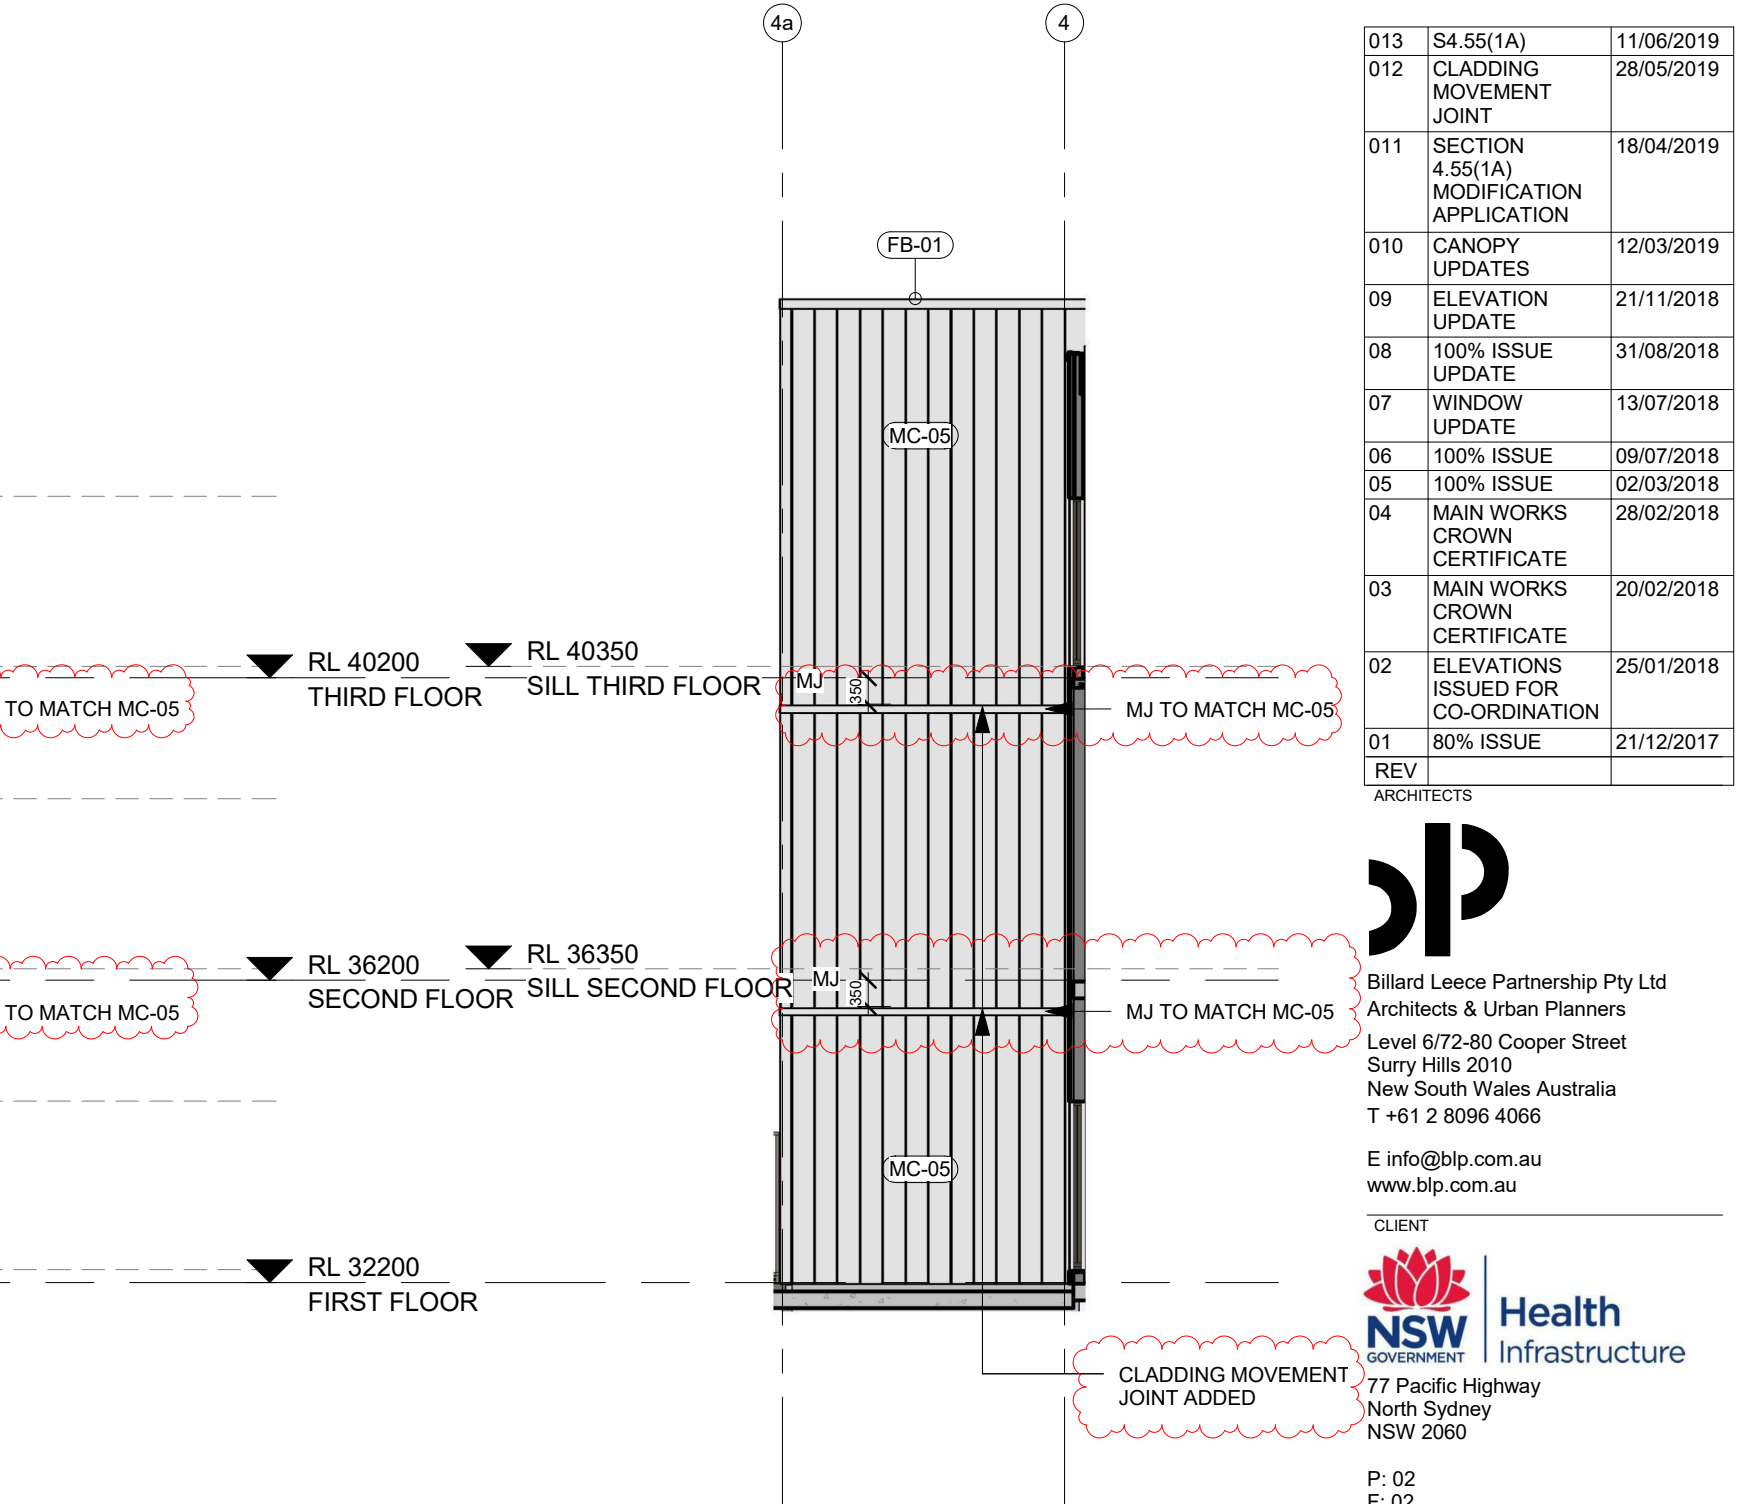

4 ELEVATION 15 - LINK EAST
1:100

LEGEND
JT JOINT LINE IN DIVERSACLAD
METAL SHEET CLADDING
TR HORIZONTAL TRIM/ SHEET
DIVISION TO VERTICAL
COLORBOND CLADDING

013	S4.55(1A)	11/06/2019
012	CLADDING MOVEMENT JOINT	28/05/2019
011	SECTION 4.55(1A) MODIFICATION APPLICATION	18/04/2019
010	CANOPY UPDATES	12/03/2019
09	ELEVATION UPDATE	21/11/2018
08	100% ISSUE UPDATE	31/08/2018
07	WINDOW UPDATE	13/07/2018
06	100% ISSUE UPDATE	09/07/2018
05	100% ISSUE UPDATE	02/03/2018
04	MAIN WORKS CROWN CERTIFICATE	28/02/2018
03	MAIN WORKS CROWN CERTIFICATE	20/02/2018
02	ELEVATIONS ISSUED FOR CO-ORDINATION	25/01/2018
01	80% ISSUE	21/12/2017

BLP
Billard Leese Partnership Pty Ltd
Architects & Urban Planners
Level 6/72-80 Cooper Street
Sunny Hills 2010
New South Wales Australia
T +61 2 8096 4066
E info@blp.com.au
www.blp.com.au
* CLIENT

NSW **Health**
Infrastructure
77 Pacific Highway
North Sydney
NSW 2060

P: 02
F: 02
W: www.hinfra.health.nsw.gov.au

PROJECT
BULLI AGED CARE
CENTRE OF EXCELLENCE

DRAWING TITLE
ELEVATIONS - PROPOSED -
SHEET 7

Project No 15617

Scale As indicated @ A1 Date 17/08/2018
Drawn By U708/2018
Author Checked By
Drawing No Revision

AA-21-0007 013