
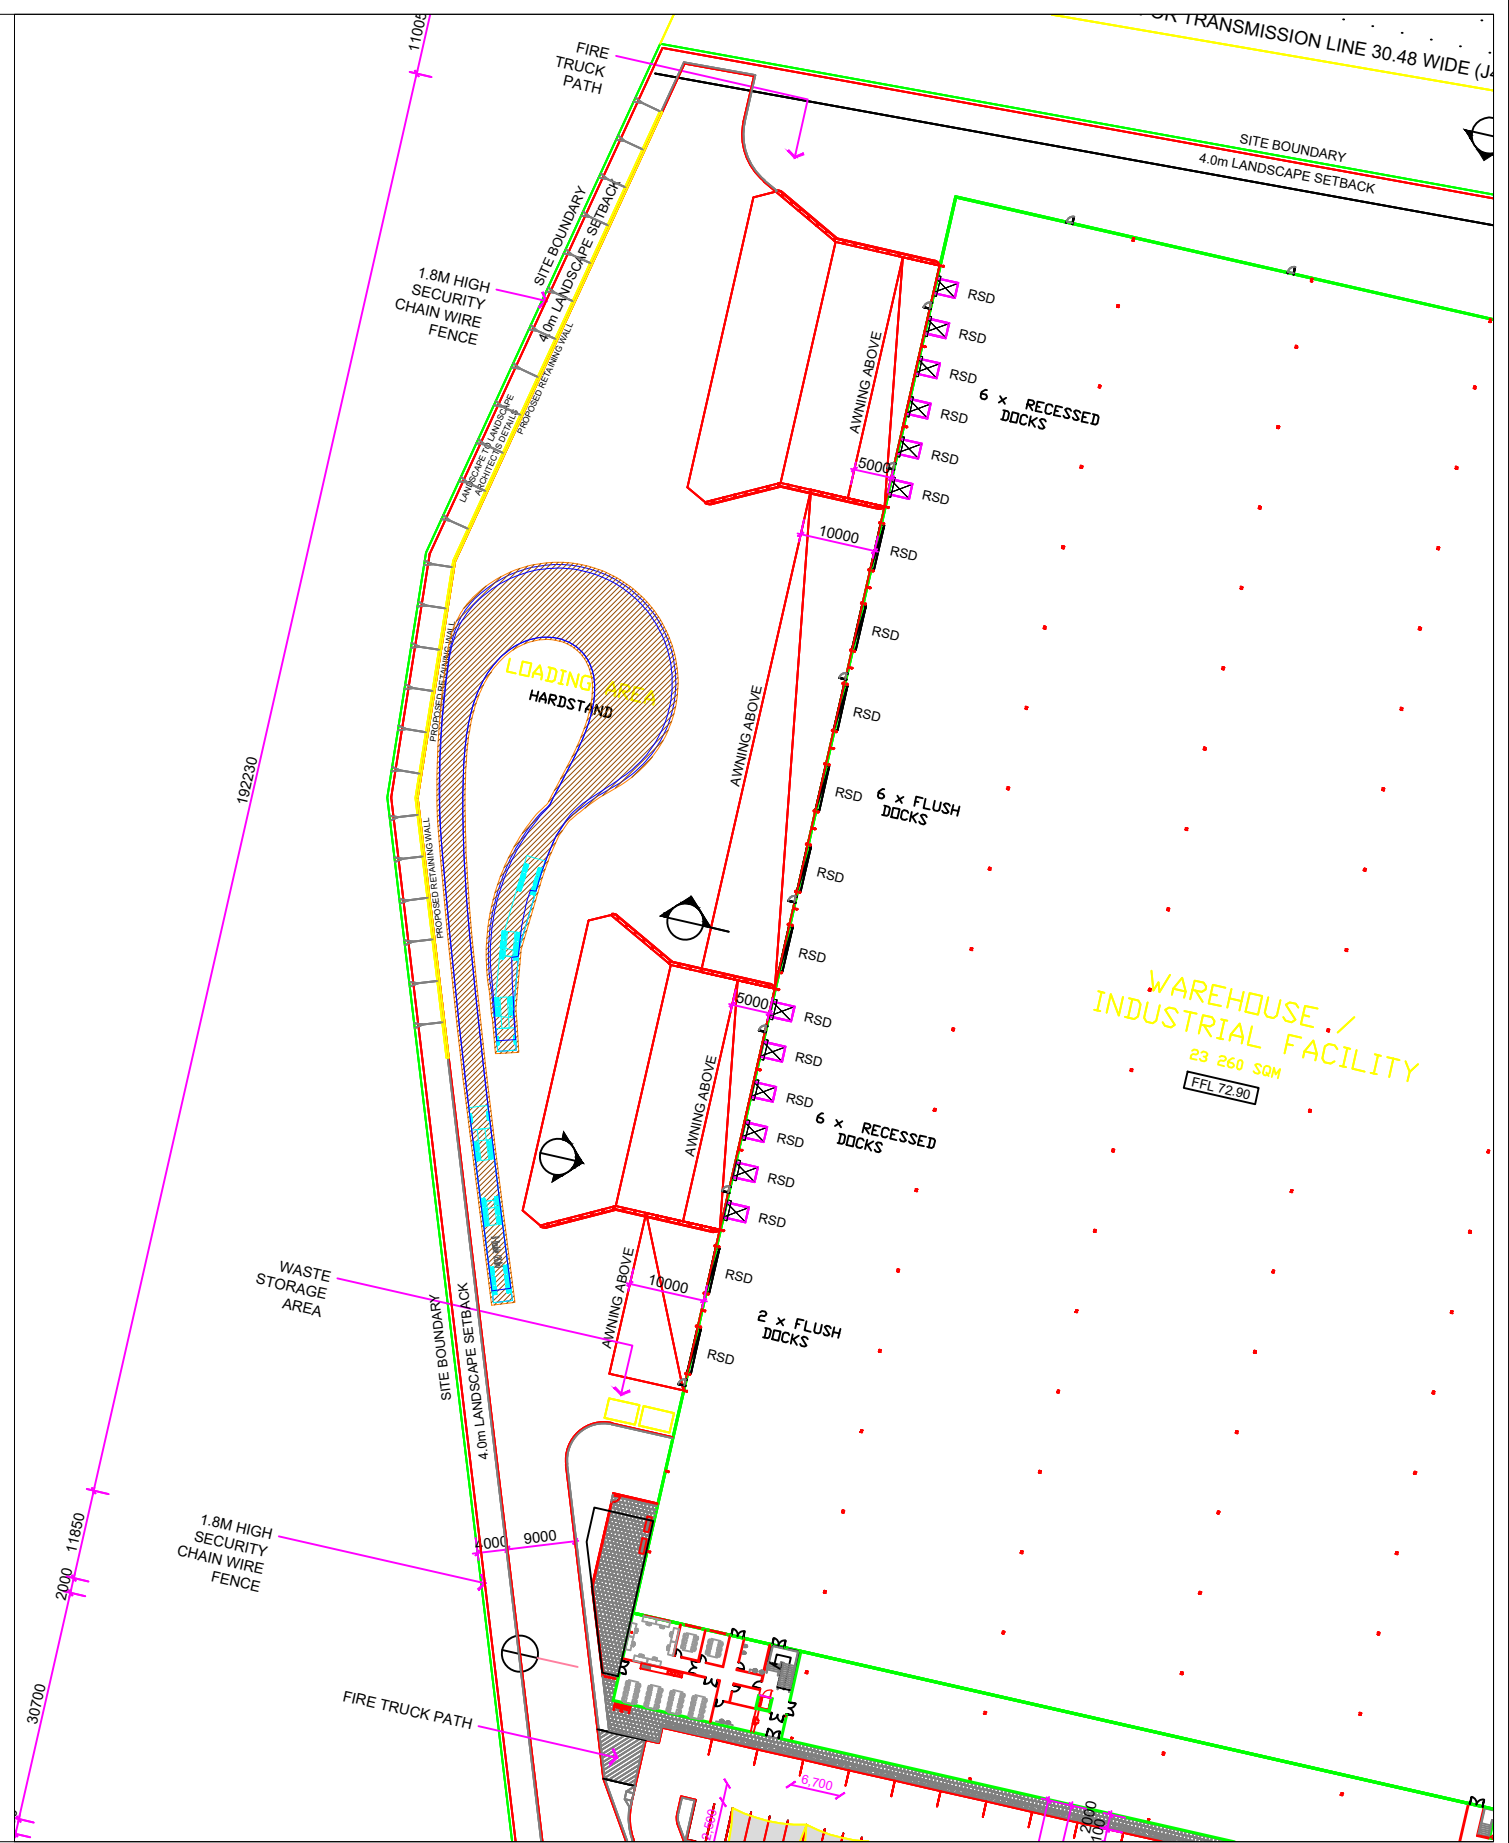


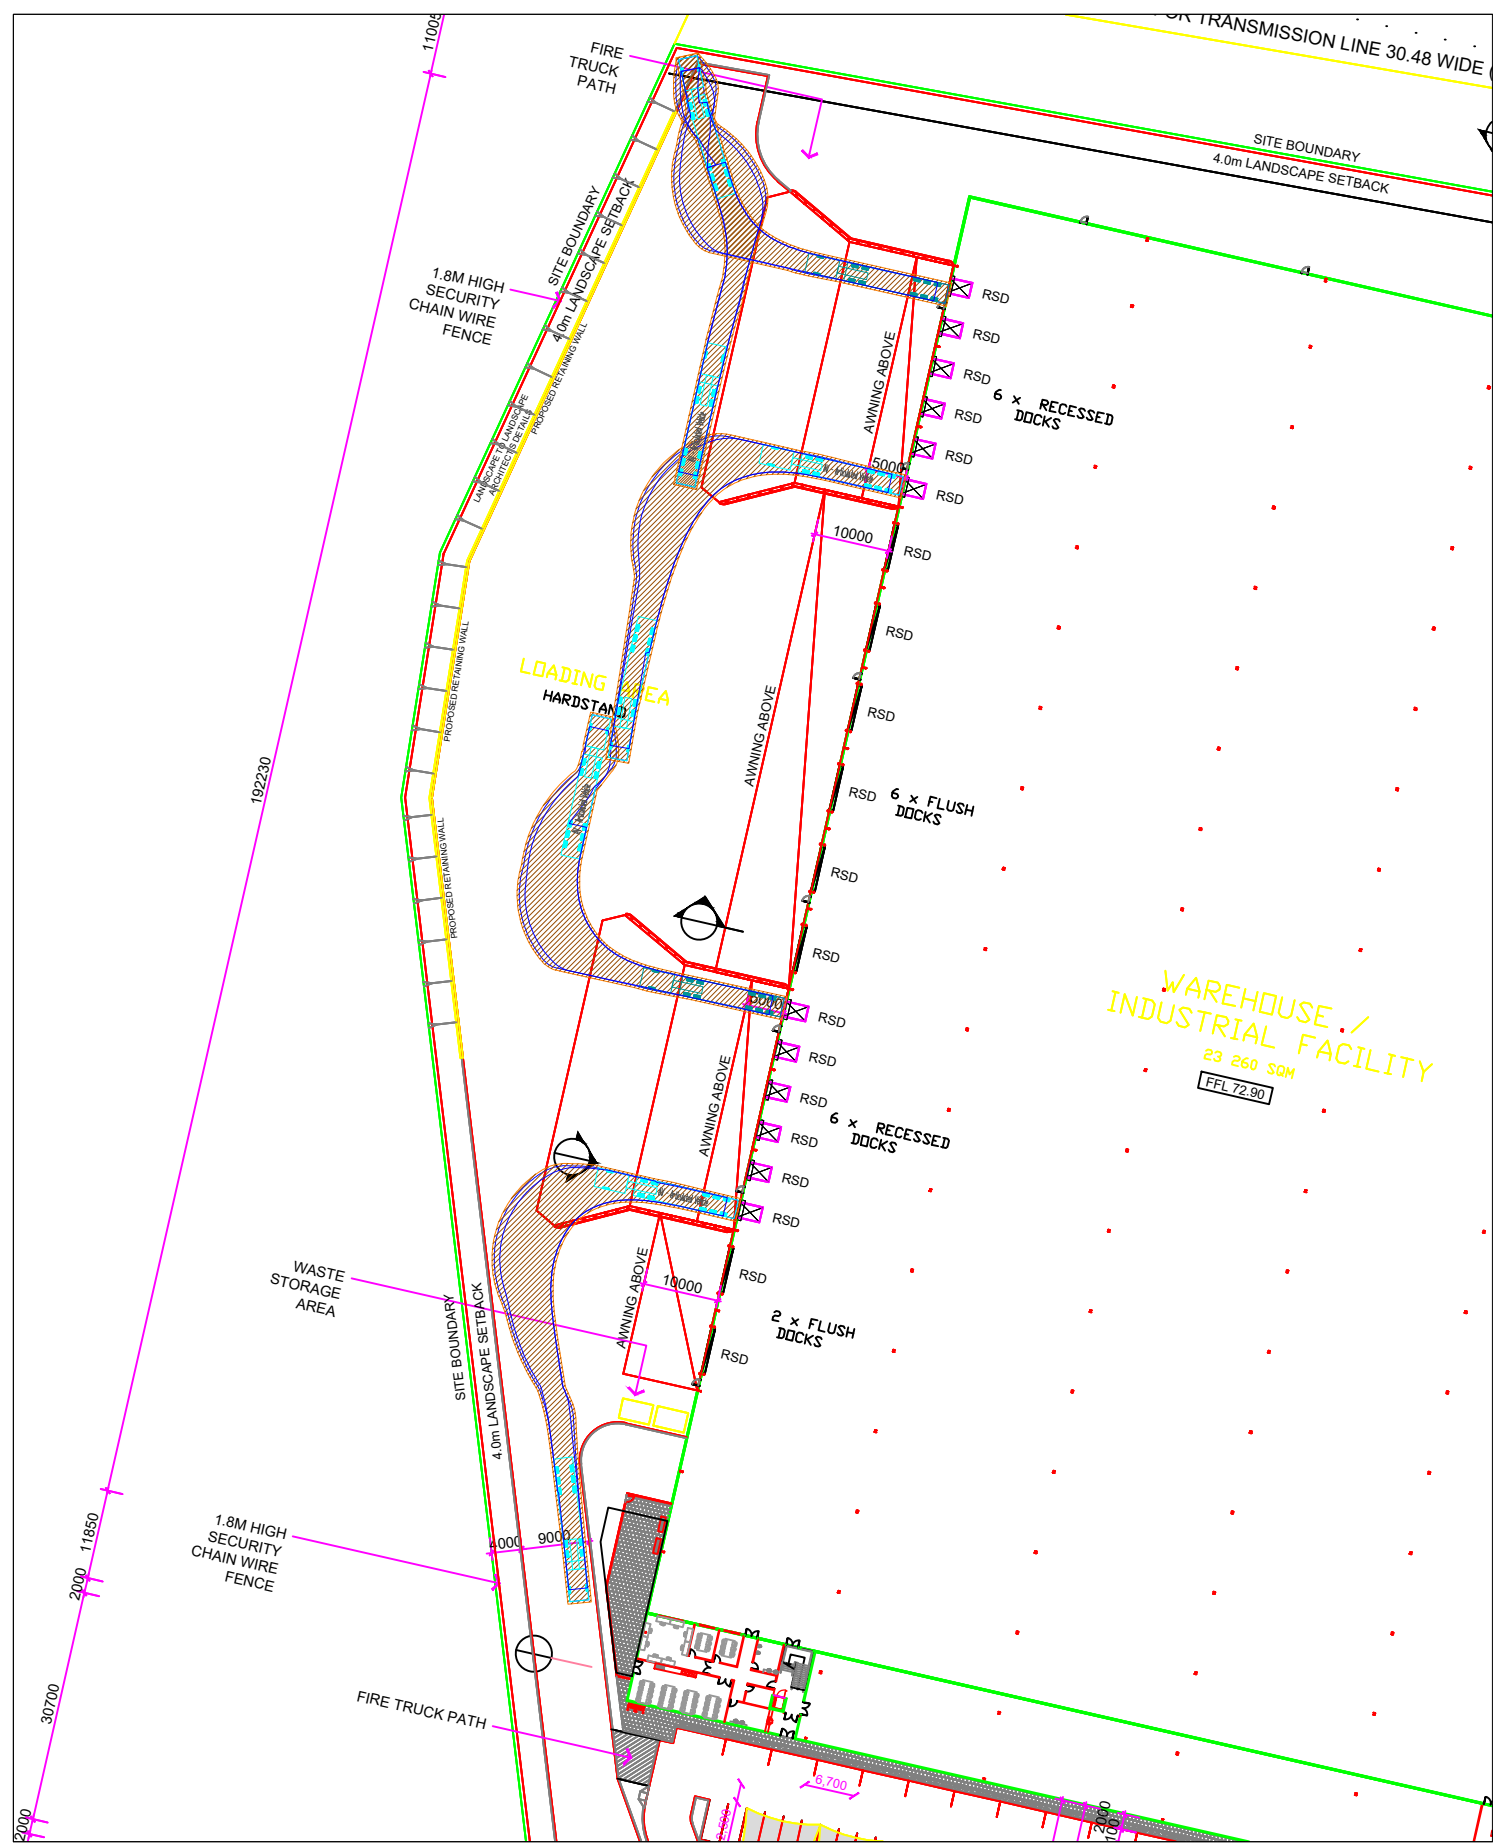

Revision notes:		
Rev:	Date:	Notes:

Drawn By:
KH
Client:
Frasers Property Australia

Project:
0315
Lot 3, Horsley Drive Business Park, Horsley Park
Drawing Title:
Loading Dock Swept Path Movements

Date:
8-May-17
Scale @ A3:
1:1000
Drawing Number:
AG.05

asongroup

Suite 1202, Level 12, 220 George Street
Sydney NSW 2000
info@asongroup.com.au