



Shadow Study 21st June Winter Solstice **Concept Proposal Envelopes**

ALL DIMENSIONS AND EXISTING CONDITIONS SHALL BE
CHECKED AND VERIFIED BY THE CONTRACTOR
BEFORE PROCEEDING WITH THE WORK

ALL LEVELS RELATIVE TO 'AUSTRALIAN HEIGHT DATUM'


o DO NOT SCALE DRAWINGS. USE FIGURED DIMENSIONS ONLY

—— SITE BOUNDARY

EXISTING SHADOWS

PROPOSED ENVELOPES

PROPOSED SHADOWS

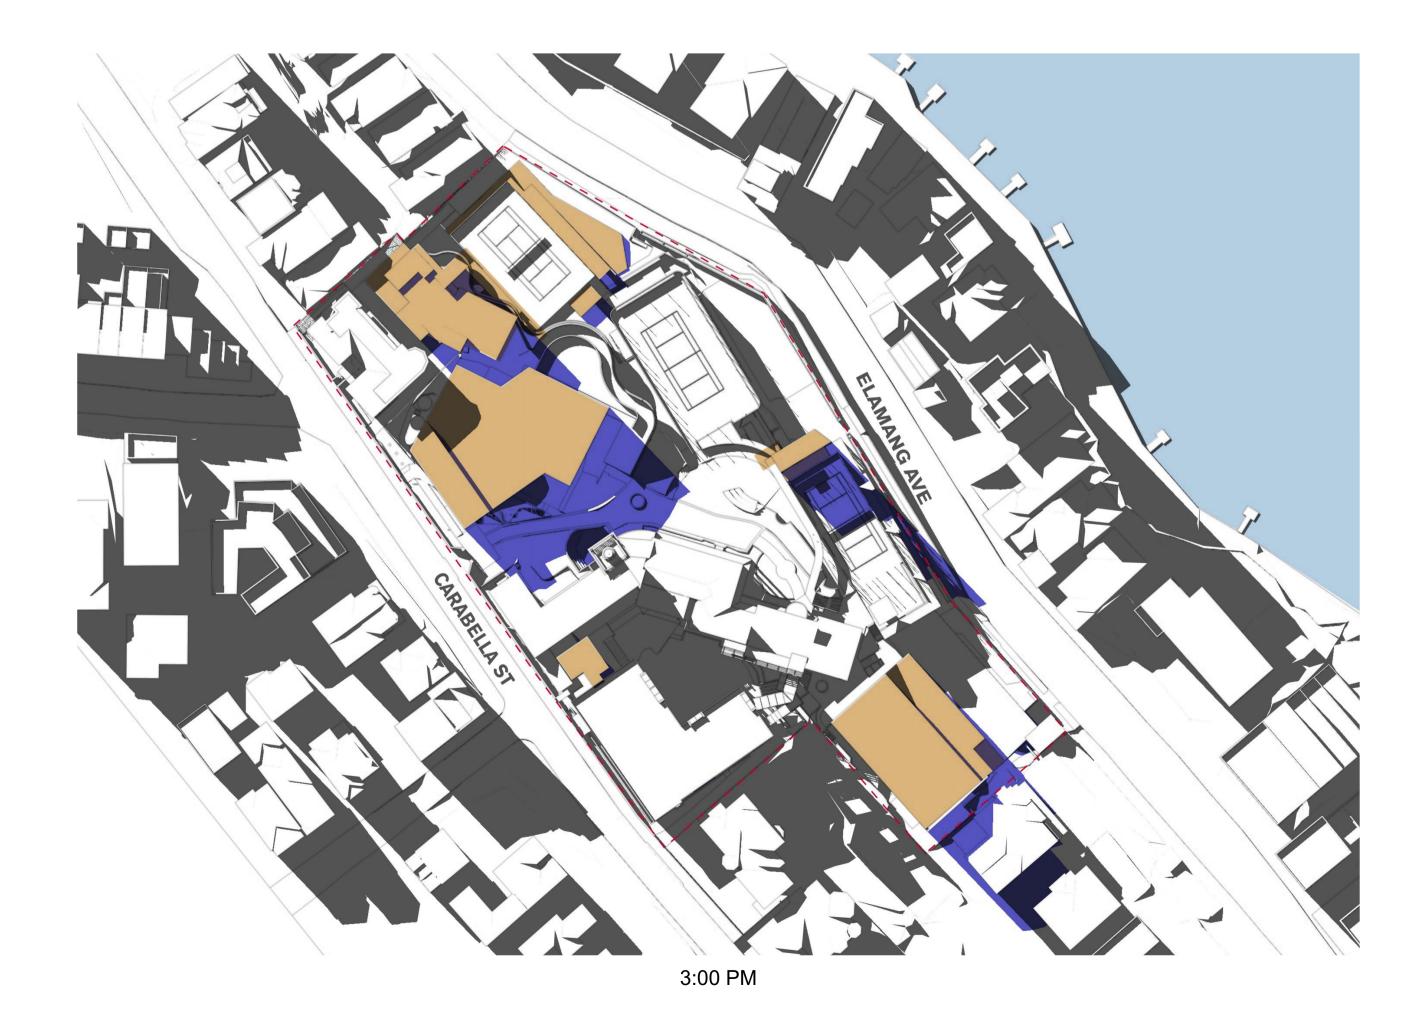

03 25/7/17 SSD Submission rev date name **sydney melbourne uk** Level 5, 70 King Street **t** +61 2 9251 7077 **w** fjmtstudio.com **Master plan** 85 Carabella Street, Kirribilli Sydney NSW 2061 Shadow Diagrams Concept Proposal Envelopes Shadow Diagrams 21 June 1pm-3pm scale Not to Scale project code LKMP

MP-5010

03