


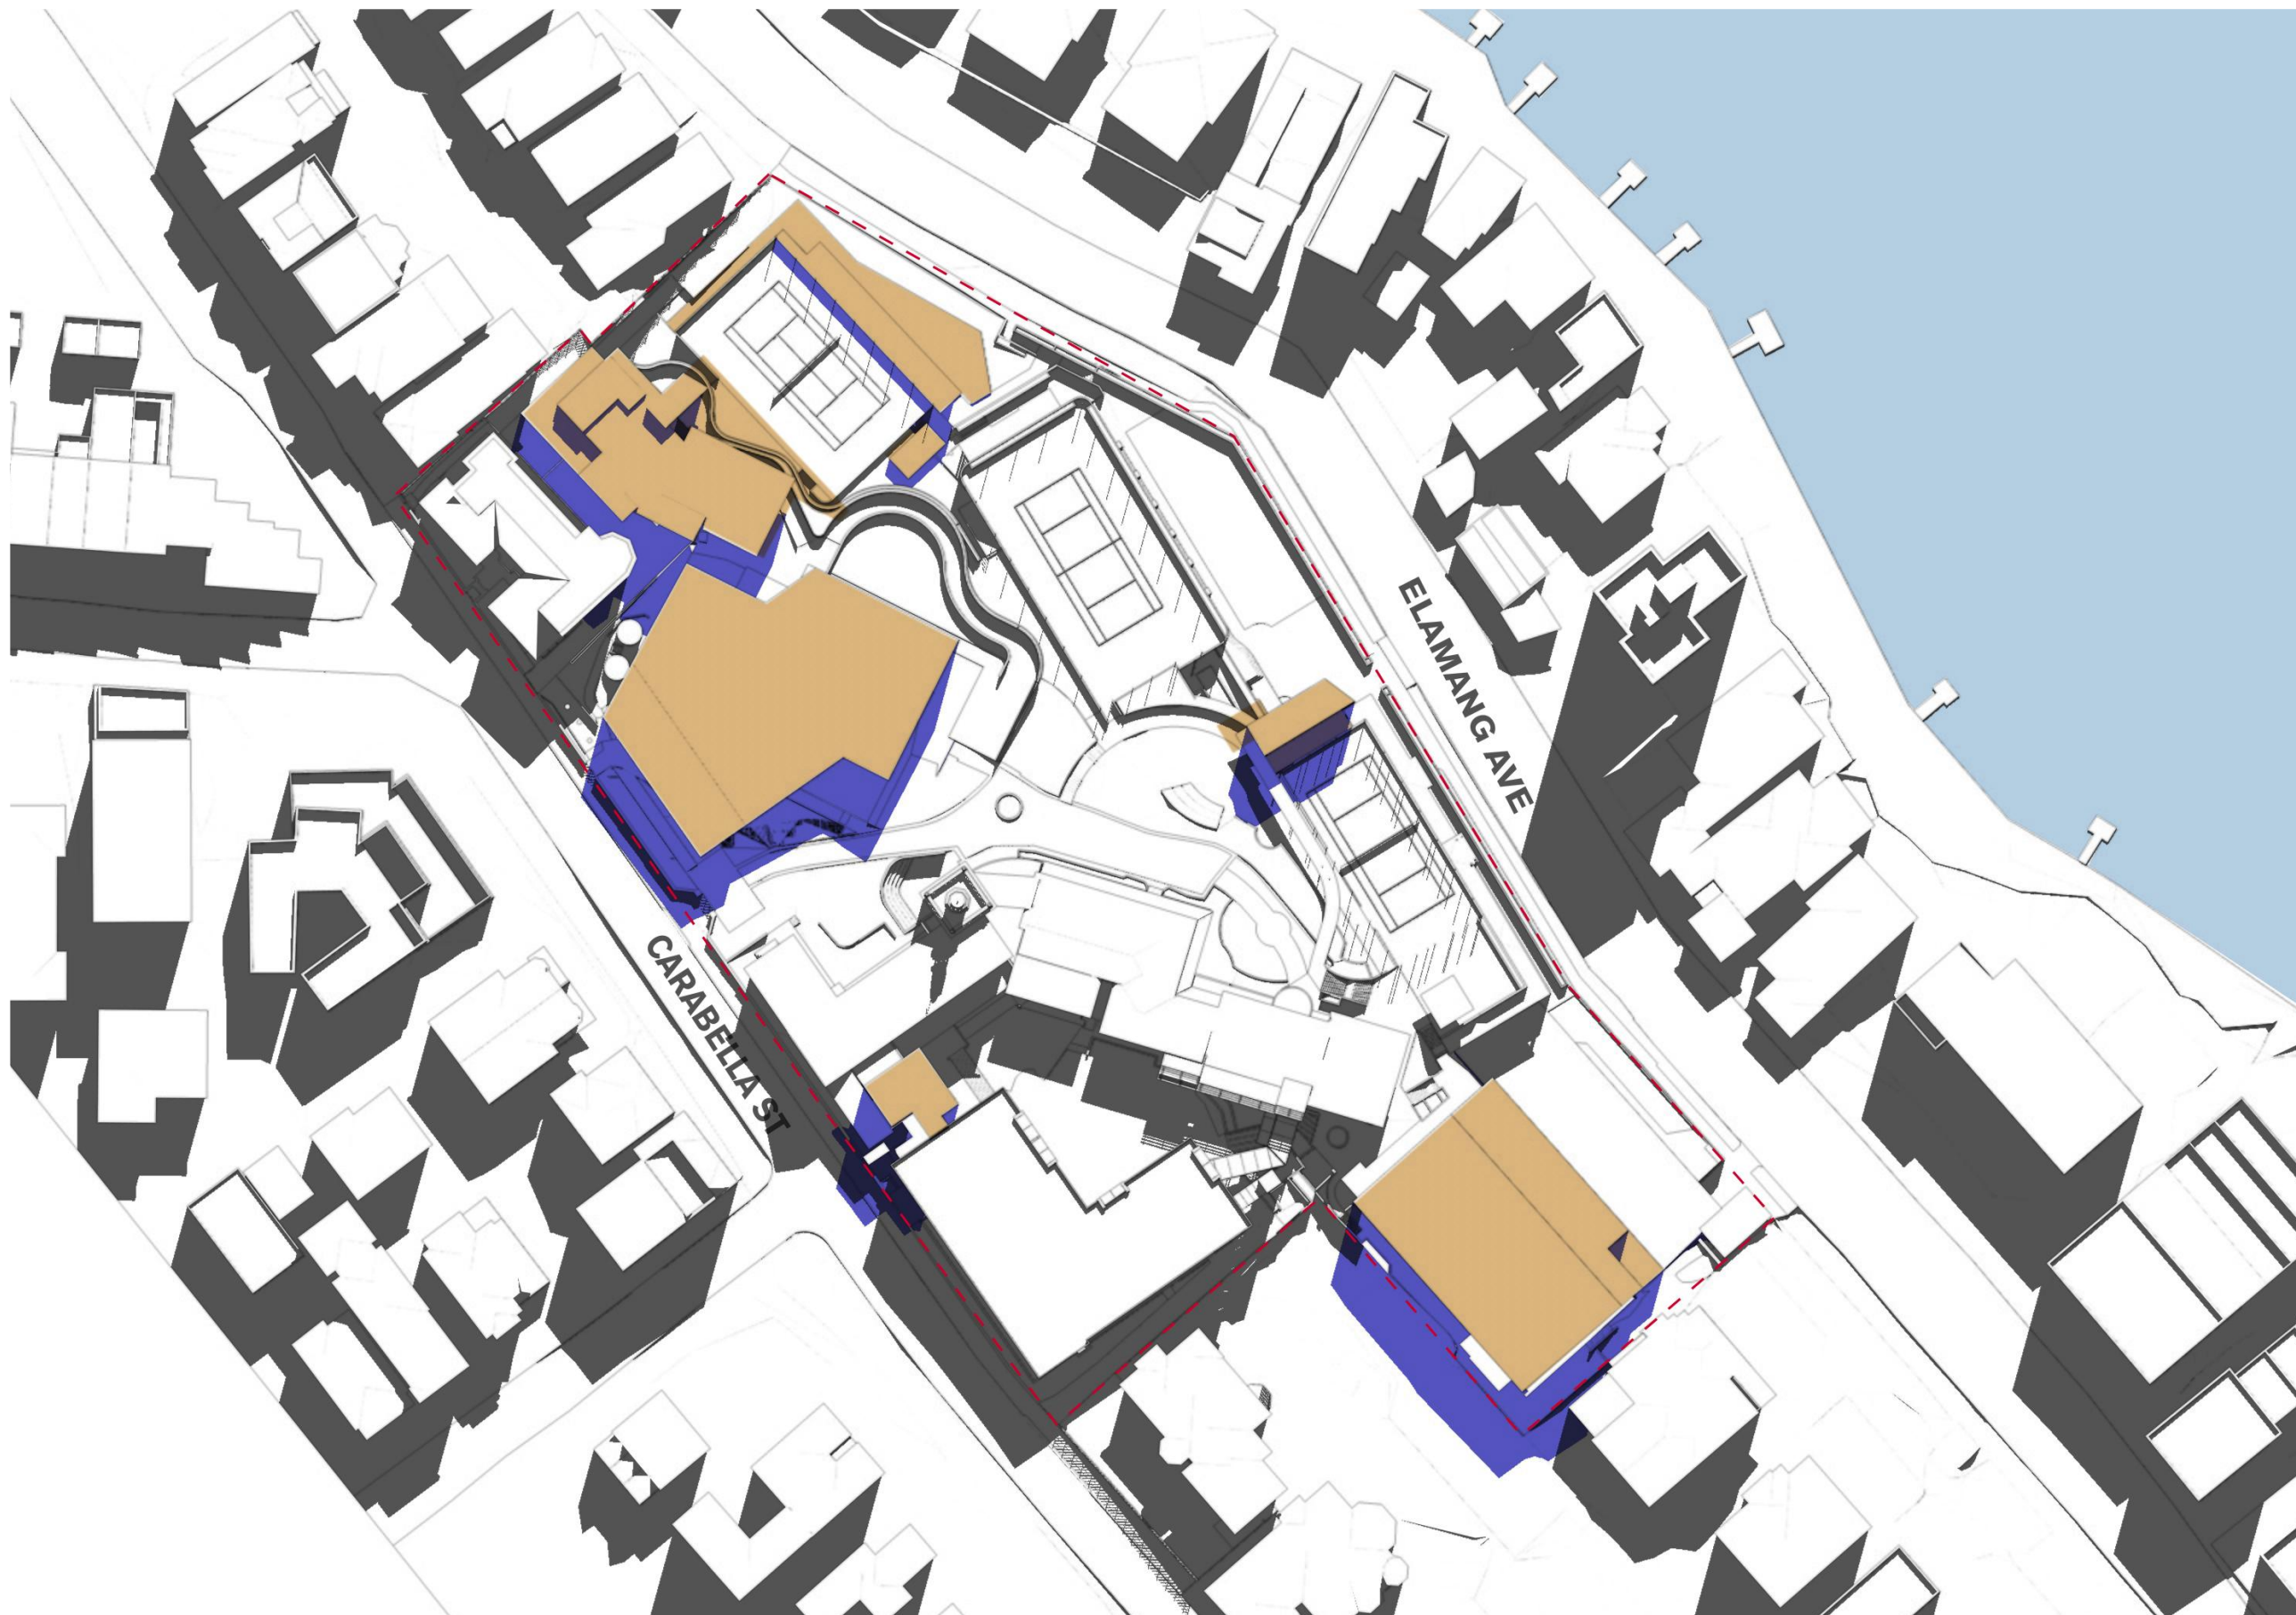


9:00 AM



10:00 AM



11:00 AM

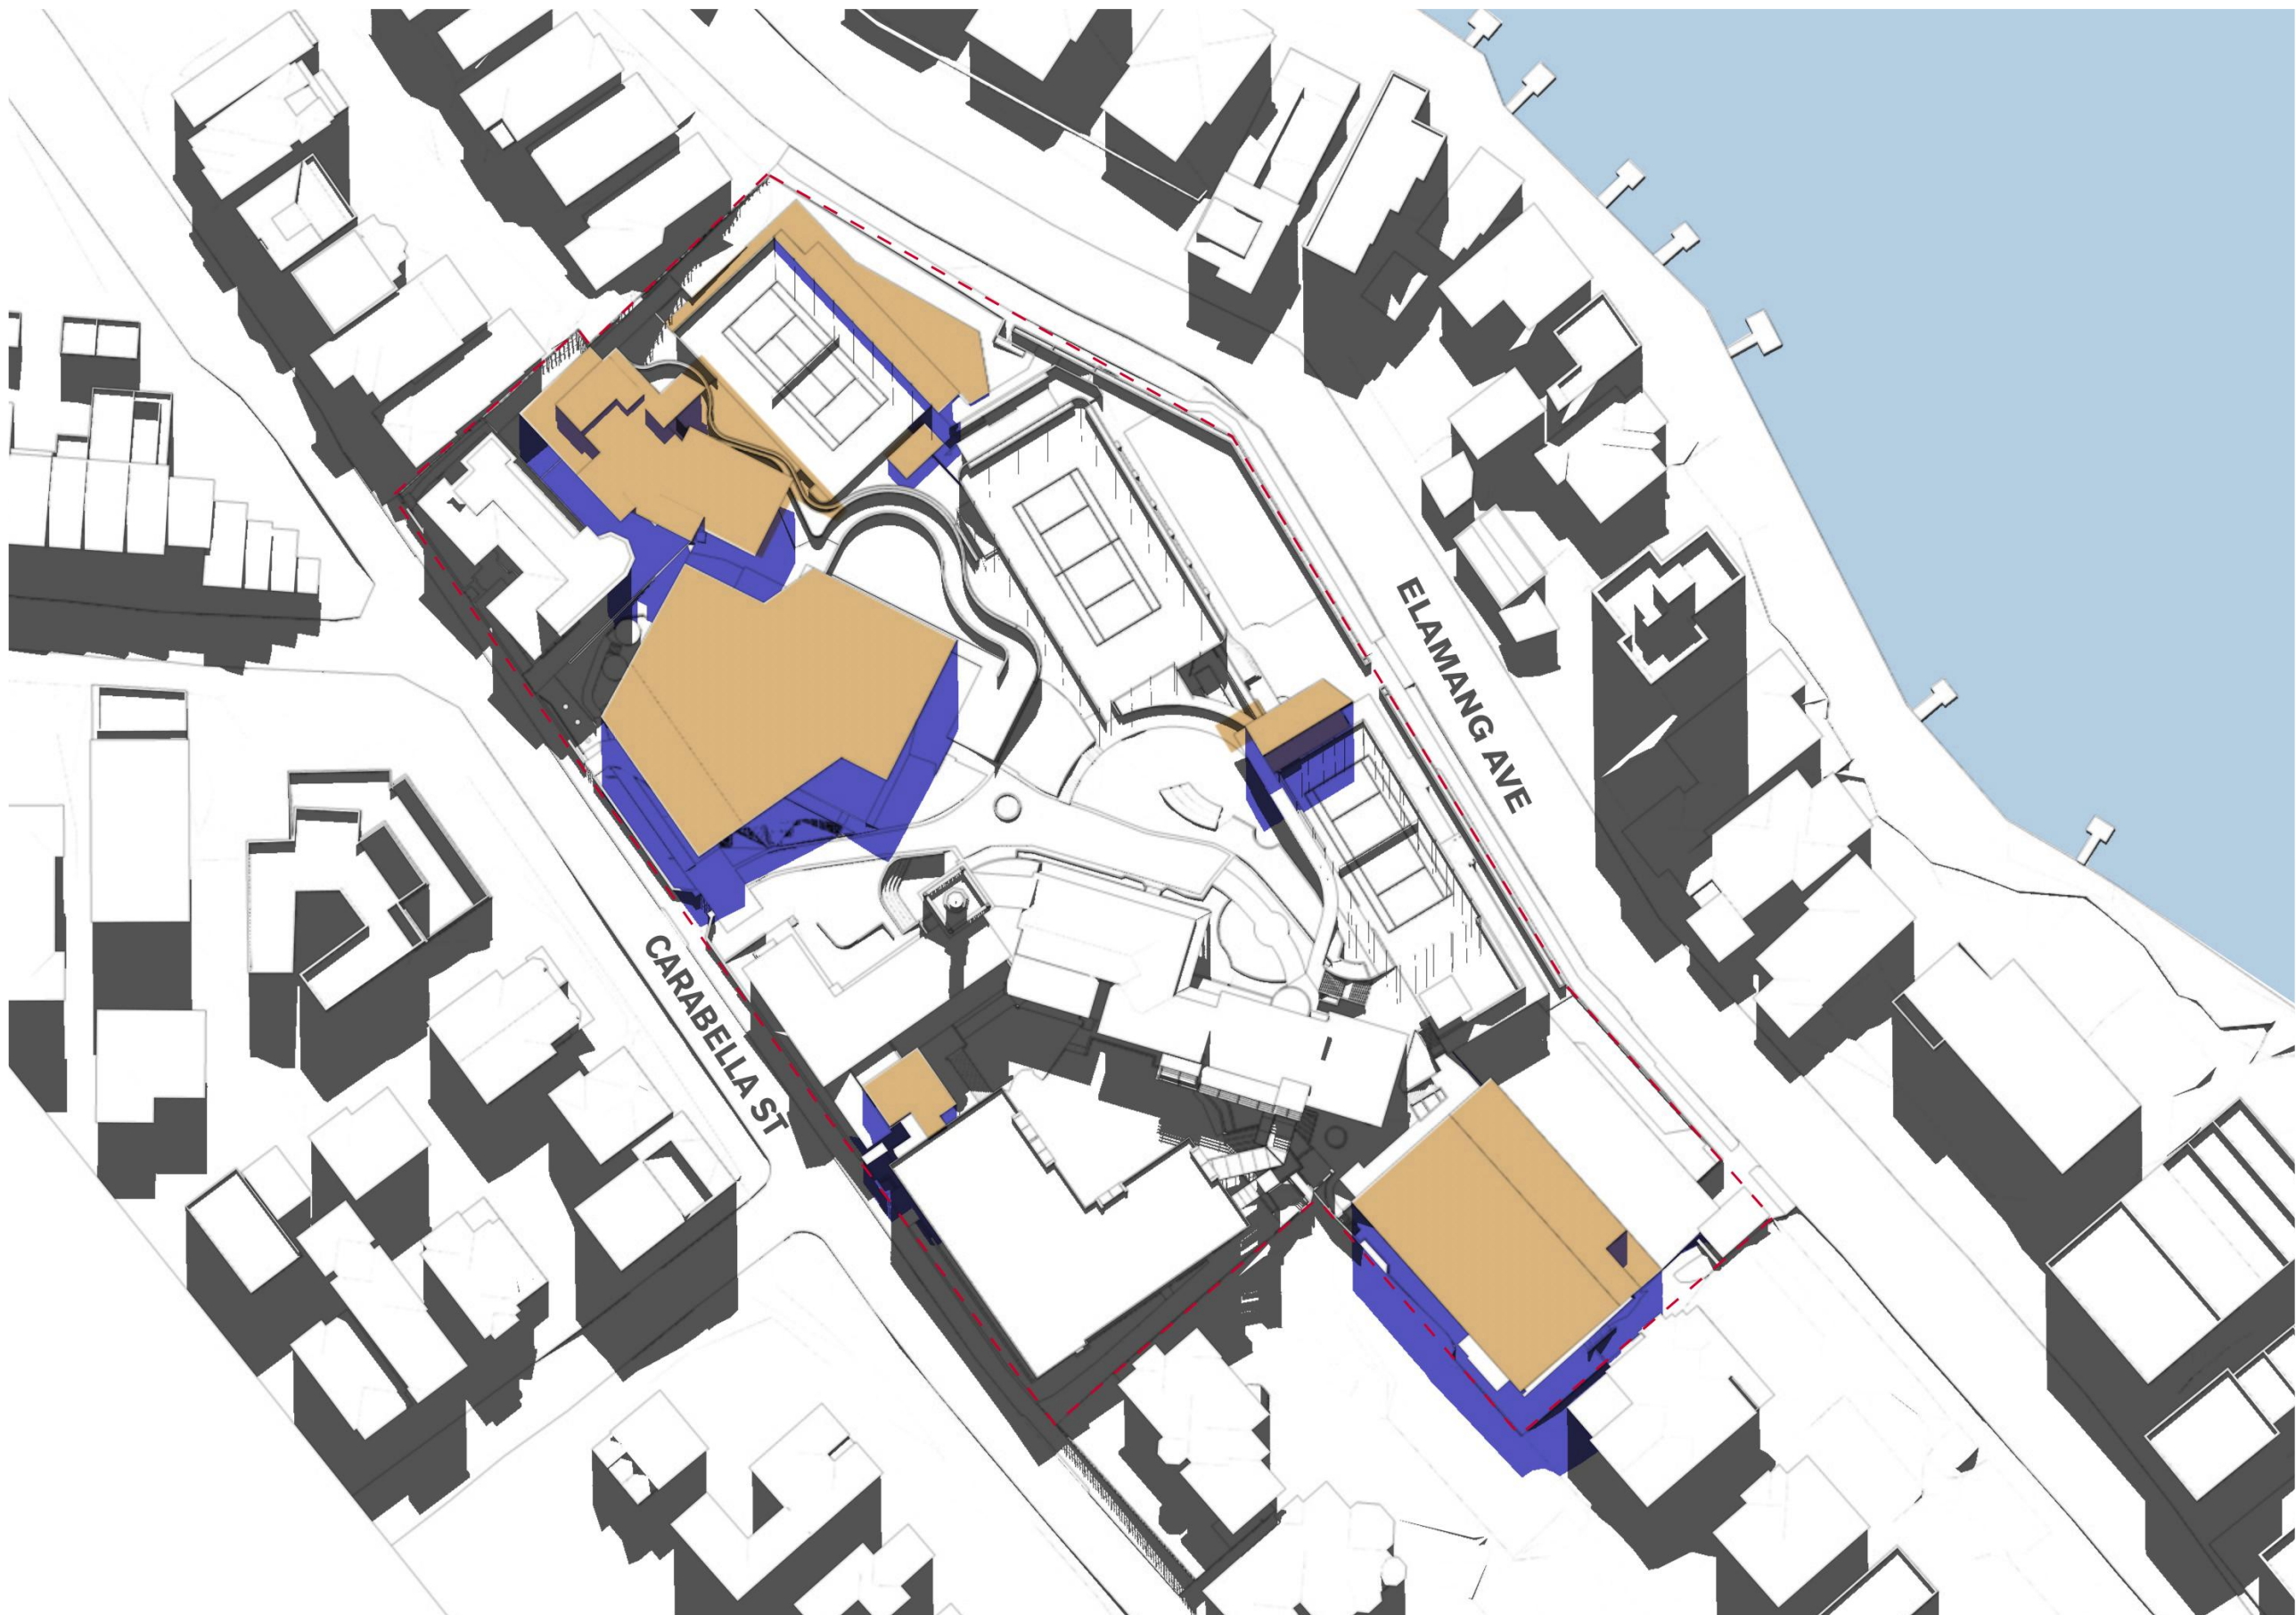

12:00 PM



GENERAL NOTES

- ALL DIMENSIONS AND EXISTING CONDITIONS SHALL BE CHECKED AND VERIFIED BY THE CONTRACTOR BEFORE PROCEEDING WITH THE WORK
- ALL LEVELS RELATIVE TO 'AUSTRALIAN HEIGHT DATUM'
- DO NOT SCALE DRAWINGS
- USE FIGURED DIMENSIONS ONLY

legend

- SITE BOUNDARY
- EXISTING SHADOWS
- PROPOSED ENVELOPES
- PROPOSED SHADOWS

Shadow Study

21st June  
Winter Solstice

Concept Proposal  
Envelopes

03	25/7/17	SSD Submission	AWY	
02	21/7/17	SSD Submission	AWY	
01	7/7/17	SSD Submission	KT	
rev	date	name	by	chk

fjmt studio architecture interiors landscape urban community  
sydney melbourne uk  
Level 5, 70 King Street E +61 2 9251 7077 [www.fjmtstudio.com](#)



project  
**Master plan**  
85 Carabella Street, Kirribilli  
Sydney NSW 2061

title  
**Shadow Diagrams**  
**Concept Proposal Envelopes Shadow**  
**Diagrams 21 June 9am-12pm**

scale	Not to Scale	first issued	7/7/17
project code	sheet no.	revision	
LKMP	MP-5009	03	