

Southern Precinct Plan 1

Site Analysis




1 Courtyard towards Chapel



2 J-Block Chapel connection



3 Courtyard

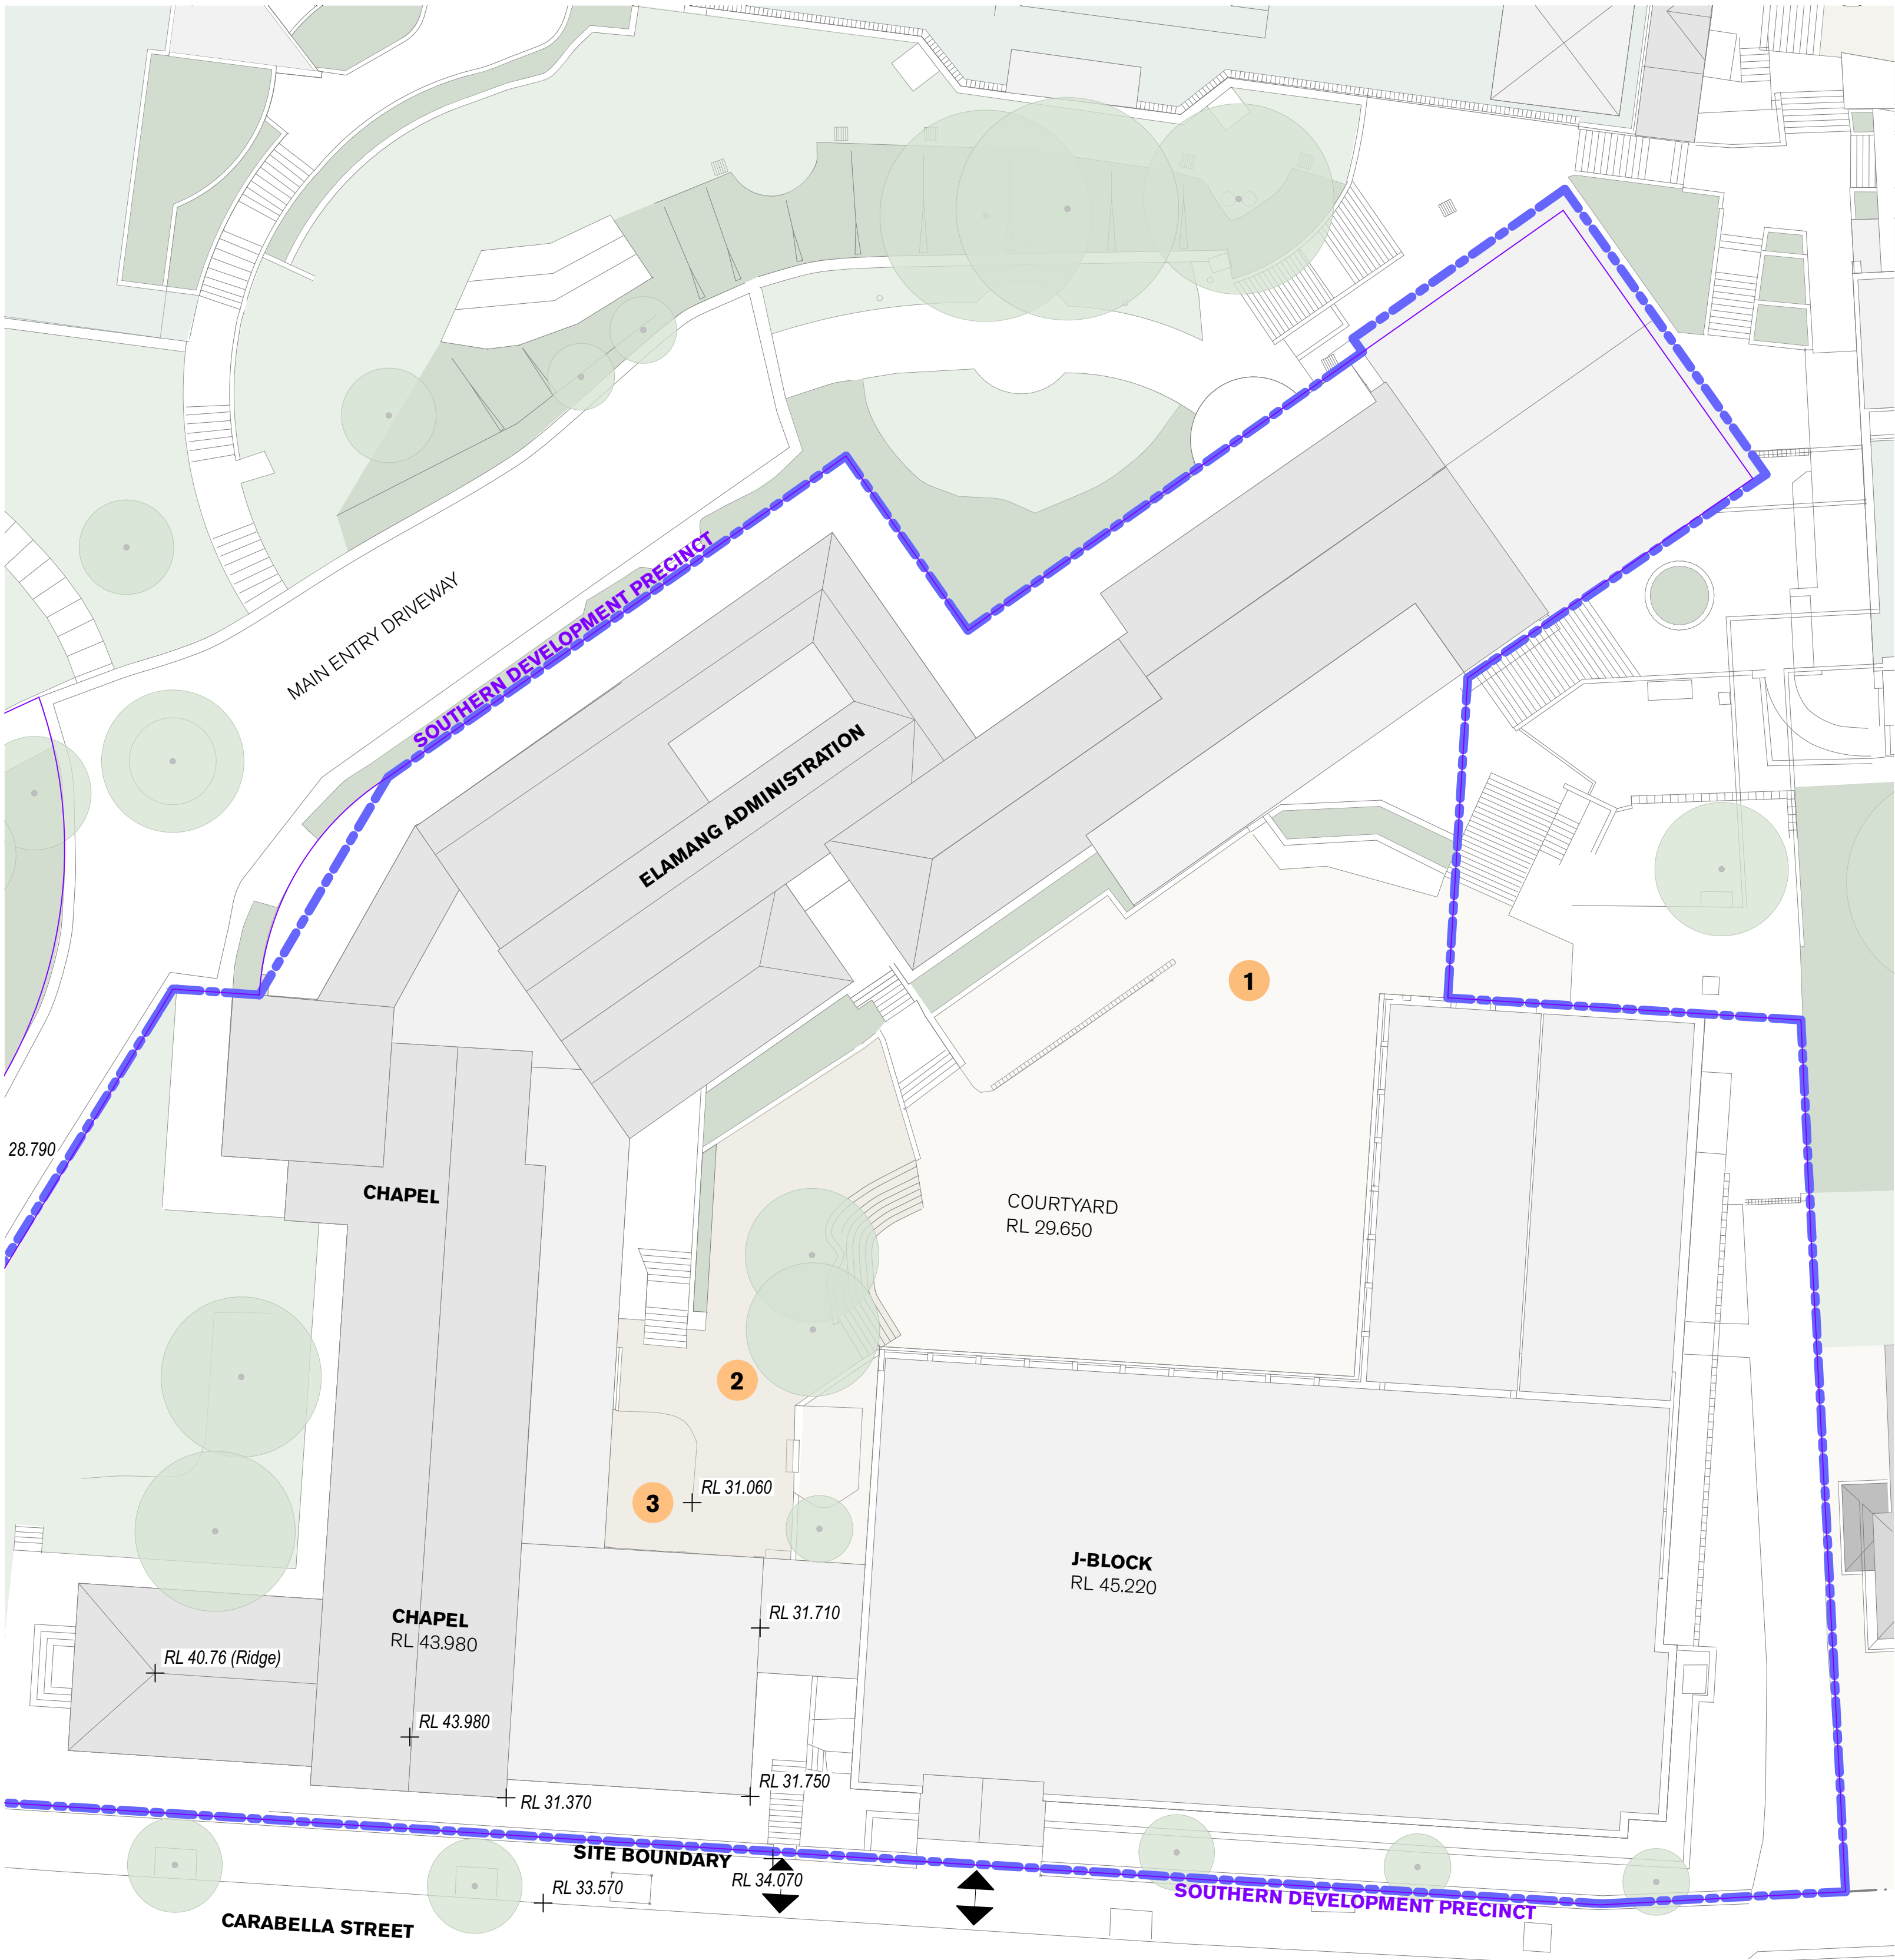

02

21/7/17

SSD Submission

AWY

01

7/7/17

SSD Submission

KT

REV

DATE

DESCRIPTION

BY

CHK

02

21/7/17

SSD Submission

AWY

01

7/7/17

SSD Submission

KT

REV

DATE

DESCRIPTION

BY

CHK

02

21/7/17

SSD Submission

AWY

01

7/7/17

SSD Submission

KT

REV

DATE

DESCRIPTION

BY

CHK

02

21/7/17

SSD Submission

AWY

01

7/7/17

SSD Submission

KT

REV

DATE

DESCRIPTION

BY

CHK