

Loreto Kirribilli

Learning Hub and Gymnasium

Landscape S4.55

Drawing Schedule


Drawing Number	Drawing Title	Scale
000	Landscape Coversheet	N/A
101	Landscape Plan Level Lower Ground 4	1:100
111	Landscape Plan Level Lower Ground 3	1:100
121	Landscape Plan Level Lower Ground 2	1:100
131	Landscape Plan Level Lower Ground 1	1:100
141	Landscape Plan Level Ground	1:100
142	Landscape Plan Level Ground	1:100
151	Landscape Plan Level 1	1:100
161	Landscape Plan Rooftop	1:100
108	Landscape Plan Southern Connector	1:100
501	Landscape Details	As Shown
502	Landscape Details	As Shown
601	Landscape Sections	As Shown

© 2016 Site Image (NSW) Pty Ltd ABN 44 801 262 380 as agent for Site Image NSW Partnership. All rights reserved. This drawing is copyright and shall not be reproduced or copied in any form or by any means (graphic, electronic or mechanical including photocopy) without the written permission of Site Image (NSW) Pty Ltd Any license, expressed or implied, to use this document for any purpose what so ever is restricted to the terms of the written agreement between Site Image (NSW) Pty Ltd and the instructing party.

The contractor shall check and verify all work on site (including work by others) before commencing the landscape installation. Any discrepancies are to be reported to the Project Manager or Landscape Architect prior to commencing work. Do not scale this drawing. Any required dimensions not shown shall be referred to the Landscape Architect for confirmation.

B	Revised For Comments	JW	NM	26.06.2019
A	50% Tender	JD	NM	20.05.2019
Issue	Revision Description	Drawn	Check	Date

LEGEND

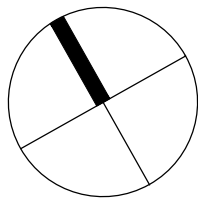

Client:
Loreto Kirribilli

Project:
Loreto Kirribilli
Gymnasium and Learning Hub

S I T E I M A G E

Level 1, 3-5 Baptist Street
Redfern NSW 2016
Australia

Tel: (61 2) 8332 5600
Fax: (61 2) 9698 2877
www.siteimage.com.au

Site Image (NSW) Pty Ltd
ABN 44 801 262 380

Landscape Architects

S4.55

Drawing Name:
Landscape Coversheet

Scale:
Job Number: SS16-3422
Drawing Number: S4.55-000
Issue: B

NOT FOR CONSTRUCTION

© 2016 Site Image (NSW) Pty Ltd ABN 44 801 262 380 as agent for Site Image NSW Partnership. All rights reserved. This drawing is copyright and shall not be reproduced or copied in any form or by any means (graphic, electronic or mechanical including photocopy) without the written permission of Site Image (NSW) Pty Ltd. Any license, expressed or implied, to use this document for any purpose what so ever is restricted to the terms of the written agreement between Site Image (NSW) Pty Ltd and the instructing party.

The contractor shall check and verify all work on site (including work by others) before commencing the landscape installation. Any discrepancies are to be reported to the Project Manager or Landscape Architect prior to commencing work. Do not scale this drawing. Any required dimensions not shown shall be referred to the Landscape Architect for confirmation.

B	Revised For Comments	JW	NM	26.06.2019
A	50% Tender	JD	NM	20.05.2019
Issue	Revision Description	Drawn	Check	Date

- LEGEND**
- Extent of Works
 - Property Boundary
 - Existing Tree to be Retained
 - Existing Tree to be removed
 - Proposed Tree
 - Proposed Shrub & Accents
 - Proposed Grasses and Groundcovers
 - Concrete
 - Unit Pavers
 - Composite Timber Decking
 - Softfall
 - Decomposed Granite
 - Decorative Gravel
 - Steel Edge
 - Bench Seat

Client:
Loreto Kirribilli

Project:
**Loreto Kirribilli
Gymnasium and Learning Hub**

SITE IMAGE
Level 1, 3-5 Baptist Street
Redfern NSW 2016
Australia
Tel: (61 2) 8332 5600
Fax: (61 2) 9698 2877
www.siteimage.com.au
Site Image (NSW) Pty Ltd
ABN 44 801 262 380



S4.55

Drawing Name:
**Landscape Plan
Lower Ground 4**

Scale: 1:100 @ A1
Job Number:
Drawing Number:
Issue:

SS16-3422 S4.55-101 B



NOT FOR CONSTRUCTION



NOT FOR CONSTRUCTION

© 2016 Site Image (NSW) Pty Ltd ABN 44 801 262 380 as agent for Site Image NSW Partnership. All rights reserved. This drawing is copyright and shall not be reproduced or copied in any form or by any means (graphic, electronic or mechanical including photocopy) without the written permission of Site Image (NSW) Pty Ltd. Any license, expressed or implied, to use this document for any purpose what so ever is restricted to the terms of the written agreement between Site Image (NSW) Pty Ltd and the instructing party.

The contractor shall check and verify all work on site (including work by others) before commencing the landscape installation. Any discrepancies are to be reported to the Project Manager or Landscape Architect prior to commencing work. Do not scale this drawing. Any required dimensions not shown shall be referred to the Landscape Architect for confirmation.

B	Revised For Comments	JW	NM	26.06.2019
A	50% Tender	JD	NM	20.05.2019
Issue	Revision Description	Drawn	Check	Date

- LEGEND**
- Extent of Works
 - Property Boundary
 - Existing Tree to be Retained
 - Existing Tree to be removed
 - Proposed Tree
Refer planting schedule
 - Proposed Shrub & Accents
Refer planting schedule
 - Proposed Grasses and Groundcovers
Refer planting schedule
 - Concrete
 - Unit Pavers
 - Composite Timber Decking
 - Softfall
 - Decomposed Granite
 - Decorative Gravel
 - Steel Edge
 - Bench Seat

Client:
Loreto Kirribilli

Project:
**Loreto Kirribilli
Gymnasium and Learning Hub**

SITE IMAGE
Level 1, 3-5 Baptist Street
Redfern NSW 2016
Australia
Tel: (61 2) 8332 5600
Fax: (61 2) 9698 2877
www.siteimage.com.au
Site Image (NSW) Pty Ltd
ABN 44 801 262 380

Landscape Architects

S4.55

Drawing Name:
**Landscape Plan
Southern Connector**

Scale: 1:100 @ A1
Job Number: SS16-3422
Drawing Number: S4.55-108
Issue: B


© 2016 Site Image (NSW) Pty Ltd ABN 44 801 262 380 as agent for Site Image NSW Partnership. All rights reserved. This drawing is copyright and shall not be reproduced or copied in any form or by any means (graphic, electronic or mechanical including photocopy) without the written permission of Site Image (NSW) Pty Ltd. Any license, expressed or implied, to use this document for any purpose what so ever is restricted to the terms of the written agreement between Site Image (NSW) Pty Ltd and the instructing party.

The contractor shall check and verify all work on site (including work by others) before commencing the landscape installation. Any discrepancies are to be reported to the Project Manager or Landscape Architect prior to commencing work. Do not scale this drawing. Any required dimensions not shown shall be referred to the Landscape Architect for confirmation.

B	Revised For Comments	JW	NM	26.06.2019
A	50% Tender	JD	NM	20.05.2019
Issue	Revision Description	Drawn	Check	Date

LEGEND

- Extent of Works
- Property Boundary
- Existing Tree to be Retained
- Existing Tree to be removed
- Proposed Tree
- Proposed Shrub & Accents
- Proposed Grasses and Groundcovers
- Concrete
- Unit Pavers
- Composite Timber Decking
- Softfall
- Decomposed Granite
- Decorative Gravel
- Steel Edge
- Bench Seat

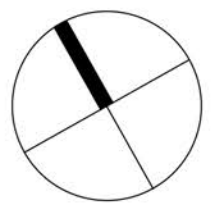

Client:
Loreto Kirribilli

Project:
**Loreto Kirribilli
Gymnasium and Learning Hub**

Level 1, 3-5 Baptist Street
Redfern NSW 2016
Australia

Tel: (61 2) 8332 5600
Fax: (61 2) 9698 2877
www.siteimage.com.au

Site Image (NSW) Pty Ltd
ABN 44 801 262 380

SITE IMAGE



S4.55

Drawing Name:
**Landscape Plan
Lower Ground 3**

Scale: 1:100 @ A1
Job Number:

Drawing Number: 5m
Issue:

SS16-3422

S4.55-111 B

NOT FOR CONSTRUCTION

B	Revised For Comments	JW	NM	26.06.2019
A	50% Tender	JD	NM	20.05.2019
Issue	Revision Description	Drawn	Check	Date

- LEGEND**
- Extent of Works
 - Property Boundary
 - Existing Tree to be Retained
 - Existing Tree to be removed
 - Proposed Tree
 - Proposed Shrub & Accents
 - Proposed Grasses and Groundcovers
 - Concrete
 - Unit Pavers
 - Composite Timber Decking
 - Softfall
 - Decomposed Granite
 - Decorative Gravel
 - Steel Edge
 - Bench Seat

Client:
Loreto Kirribilli

Project:
**Loreto Kirribilli
Gymnasium and Learning Hub**

SITE IMAGE
Level 1, 3-5 Baptist Street
Redfern NSW 2016
Australia
Tel: (61 2) 8332 5600
Fax: (61 2) 9698 2877
www.siteimage.com.au
Site Image (NSW) Pty Ltd
ABN 44 801 262 380



S4.55

Drawing Name:
**Landscape Plan
Lower Ground Level 2**

Scale: 1:100 @ A1
Job Number:
Drawing Number:
Issue:

SS16-3422 S4.55-121 B

NOT FOR CONSTRUCTION



© 2016 Site Image (NSW) Pty Ltd ABN 44 801 262 380 as agent for Site Image NSW Partnership. All rights reserved. This drawing is copyright and shall not be reproduced or copied in any form or by any means (graphic, electronic or mechanical including photocopy) without the written permission of Site Image (NSW) Pty Ltd Any license, expressed or implied, to use this document for any purpose what so ever is restricted to the terms of the written agreement between Site Image (NSW) Pty Ltd and the instructing party.

The contractor shall check and verify all work on site (including work by others) before commencing the landscape installation. Any discrepancies are to be reported to the Project Manager or Landscape Architect prior to commencing work. Do not scale this drawing. Any required dimensions not shown shall be referred to the Landscape Architect for confirmation.

B	Revised For Comments	JW	NM	26.06.2019
A	50% Tender	JD	NM	20.05.2019
Issue	Revision Description	Drawn	Check	Date

- LEGEND**
- Extent of Works
 - Property Boundary
 - Existing Tree to be Retained
 - Existing Tree to be removed
 - Proposed Tree
Refer planting schedule
 - Proposed Shrub & Accents
Refer planting schedule
 - Proposed Grasses and Groundcovers
Refer planting schedule
 - Concrete
 - Unit Pavers
 - Composite Timber Decking
 - Soffall
 - Decomposed Granite
 - Decorative Gravel
 - Steel Edge
 - Bench Seat

Client:
Loreto Kirribilli

Project:
**Loreto Kirribilli
Gymnasium and Learning Hub**

SITE IMAGE
Level 1, 3-5 Baptist Street
Redfern NSW 2016
Australia
Tel: (61 2) 8332 5600
Fax: (61 2) 9698 2877
www.siteimage.com.au
Site Image (NSW) Pty Ltd
ABN 44 801 262 380


















S4.55

Drawing Name:
**Landscape Plan
Lower Ground Level 1**

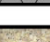Scale: 1:100 @ A1
Job Number:
Drawing Number:
Issue:

SS16-3422 S4.55-131 B

LEGEND

- | | |
|---------------------------------------------------------------------------------------|---------------------------------------------------------------------|
|  | Extent of Works |
|  | Property Boundary |
|  | Existing Tree to be Retained |
|  | Existing Tree to be removed |
|  | Proposed Tree
<i>Refer planting schedule</i> |
|  | Proposed Shrub & Accents
<i>Refer planting schedule</i> |
|  | Proposed Grasses and Groundcovers
<i>Refer planting schedule</i> |
|  | Concrete |
|  | Unit Pavers |
|  | Composite Timber Decking |
|  | Softfall |
|  | Decomposed Granite |
|  | Decorative Gravel |
|  | Steel Edge |
|  | Bench Seat |

Loreto Kirribilli

Loreto Kirribilli
Gymnasium and Learning Hub

SITE IMAGE



S4.55

Landscape Plan

Lower Ground Level 1

0 1 2 3 4 5m

Drawing Number: Issu

S4.55-132 E

For continuation refer 131

NOT FOR CONSTRUCTION

© 2016 Site Image (NSW) Pty Ltd. ABN 44 801 262 380 as agent for Site Image NSW Partnership. All rights reserved. This drawing is copyright and shall not be reproduced or copied in any form or by any means (graphic, electronic or mechanical including photocopy) without the written permission of Site Image (NSW) Pty Ltd. Any license, expressed or implied, to use this document for any purpose what so ever is restricted to the terms of the written agreement between Site Image (NSW) Pty Ltd and the instructing party.

The contractor shall check and verify all work on site (including work by others) before commencing the landscape installation. Any discrepancies are to be reported to the Project Manager or Landscape Architect prior to commencing work. Do not scale this drawing. Any required dimensions not shown shall be referred to the Landscape Architect for confirmation.

B	Revised For Comments	JW	NM	26.06.2019
A	50% Tender	JD	NM	20.05.2019
Issue	Revision Description	Drawn	Check	Date

LEGEND

- Extent of Works
- Property Boundary
- Existing Tree to be Retained
- Existing Tree to be removed
- Proposed Tree
- Proposed Shrub & Accents
- Proposed Grasses and Groundcovers
- Concrete
- Unit Pavers
- Composite Timber Decking
- Softfall
- Decomposed Granite
- Decorative Gravel
- Steel Edge
- Bench Seat

Client:
Loreto Kirribilli

Project:
**Loreto Kirribilli
Gymnasium and Learning Hub**

SITE IMAGE

Level 1, 3-5 Baptist Street
Redfern NSW 2016
Australia

Tel: (61 2) 8332 5600
Fax: (61 2) 9698 2877
www.siteimage.com.au

Site Image (NSW) Pty Ltd
ABN 44 801 262 380

Landscape Architects

S4.55

Drawing Name:
**Landscape Plan
Ground Level**
















Scale: 1:100 @ A1

Job Number:
SS16-3422

Issue:
S4.55-141 B

NOT FOR CONSTRUCTION

LEGEND

	Extent of Works
	Property Boundary
	Existing Tree to be Retained
	Existing Tree to be removed
	Proposed Tree <i>Refer planting schedule</i>
	Proposed Shrub & Accents <i>Refer planting schedule</i>
	Proposed Grasses and Groundcovers <i>Refer planting schedule</i>
	Concrete
	Unit Pavers
	Composite Timber Decking
	Softfall
	Decomposed Granite
	Decorative Gravel
	Steel Edge
	Bench Seat

Project:
Loreto Kirribilli
Gymnasium and Learning Hub

S I T E I M A G E



Landscape Architects

Drawing Name:
Landscape Plan
Ground Level

0 1 2 3 4 5m

Drawing Number: Issue:

S4.55-142 B

The contractor shall check and verify all work on site (including work by others) before commencing the landscape installation. Any discrepancies are to be reported to the Project Manager or Landscape Architect prior to commencing work. Do not scale this drawing. Any required dimensions not shown shall be referred to the Landscape Architect for confirmation.

B	Revised For Comments	JW	NM	26.06.2019
A	50% Tender	JD	NM	20.05.2019
Issue	Revision Description	Drawn	Check	Date

- LEGEND**
- Extent of Works
 - Property Boundary
 - Existing Tree to be Retained
 - Existing Tree to be removed
 - Proposed Tree
 - Proposed Shrub & Accents
 - Proposed Grasses and Groundcovers
 - Concrete
 - Unit Pavers
 - Composite Timber Decking
 - Softfall
 - Decomposed Granite
 - Decorative Gravel
 - Steel Edge
 - Bench Seat

Client:
Loreto Kirribilli

Project:
**Loreto Kirribilli
Gymnasium and Learning Hub**

SITE IMAGE
Level 1, 3-5 Baptist Street
Redfern NSW 2016
Australia
Tel: (61 2) 8332 5600
Fax: (61 2) 9698 2877
www.siteimage.com.au
Site Image (NSW) Pty Ltd
ABN 44 801 262 380



S4.55

Drawing Name:
**Landscape Plan
Level 1**
Scale: 1:100 @ A1
Job Number:
SS16-3422
Drawing Number:
S4.55-151
Issue:
B

NOT FOR CONSTRUCTION


© 2016 Site Image (NSW) Pty Ltd ABN 44 801 262 380 as agent for Site Image NSW Partnership. All rights reserved. This drawing is copyright and shall not be reproduced or copied in any form or by any means (graphic, electronic or mechanical including photocopy) without the written permission of Site Image (NSW) Pty Ltd Any license, expressed or implied, to use this document for any purpose what so ever is restricted to the terms of the written agreement between Site Image (NSW) Pty Ltd and the instructing party.

The contractor shall check and verify all work on site (including work by others) before commencing the landscape installation. Any discrepancies are to be reported to the Project Manager or Landscape Architect prior to commencing work. Do not scale this drawing. Any required dimensions not shown shall be referred to the Landscape Architect for confirmation.

B	Revised For Comments	JW	NM	26.06.2019
A	50% Tender	JD	NM	20.05.2019
Issue	Revision Description	Drawn	Check	Date

LEGEND

- Extent of Works
- Property Boundary
- Existing Tree to be Retained
- Existing Tree to be removed
- Proposed Tree
- Proposed Shrub & Accents
- Proposed Grasses and Groundcovers
- Concrete
- Unit Pavers
- Composite Timber Decking
- Softfall
- Decomposed Granite
- Decorative Gravel
- Steel Edge
- Bench Seat

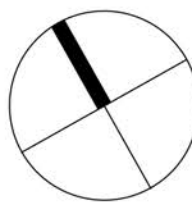

Client:
Loreto Kirribilli

Project:
**Loreto Kirribilli
Gymnasium and Learning Hub**

SITE IMAGE

Level 1, 3-5 Baptist Street
Redfern NSW 2016
Australia

Tel: (61 2) 8332 5600
Fax: (61 2) 9598 2877
www.siteimage.com.au

Site Image (NSW) Pty Ltd
ABN 44 801 262 380

Landscape Architects



S4.55

Drawing Name:
**Landscape Plan
Rooftop**

Scale: 1:100 @ A1
Job Number: **SS16-3422**



Drawing Number: **S4.55-161**
Issue: **B**

NOT FOR CONSTRUCTION

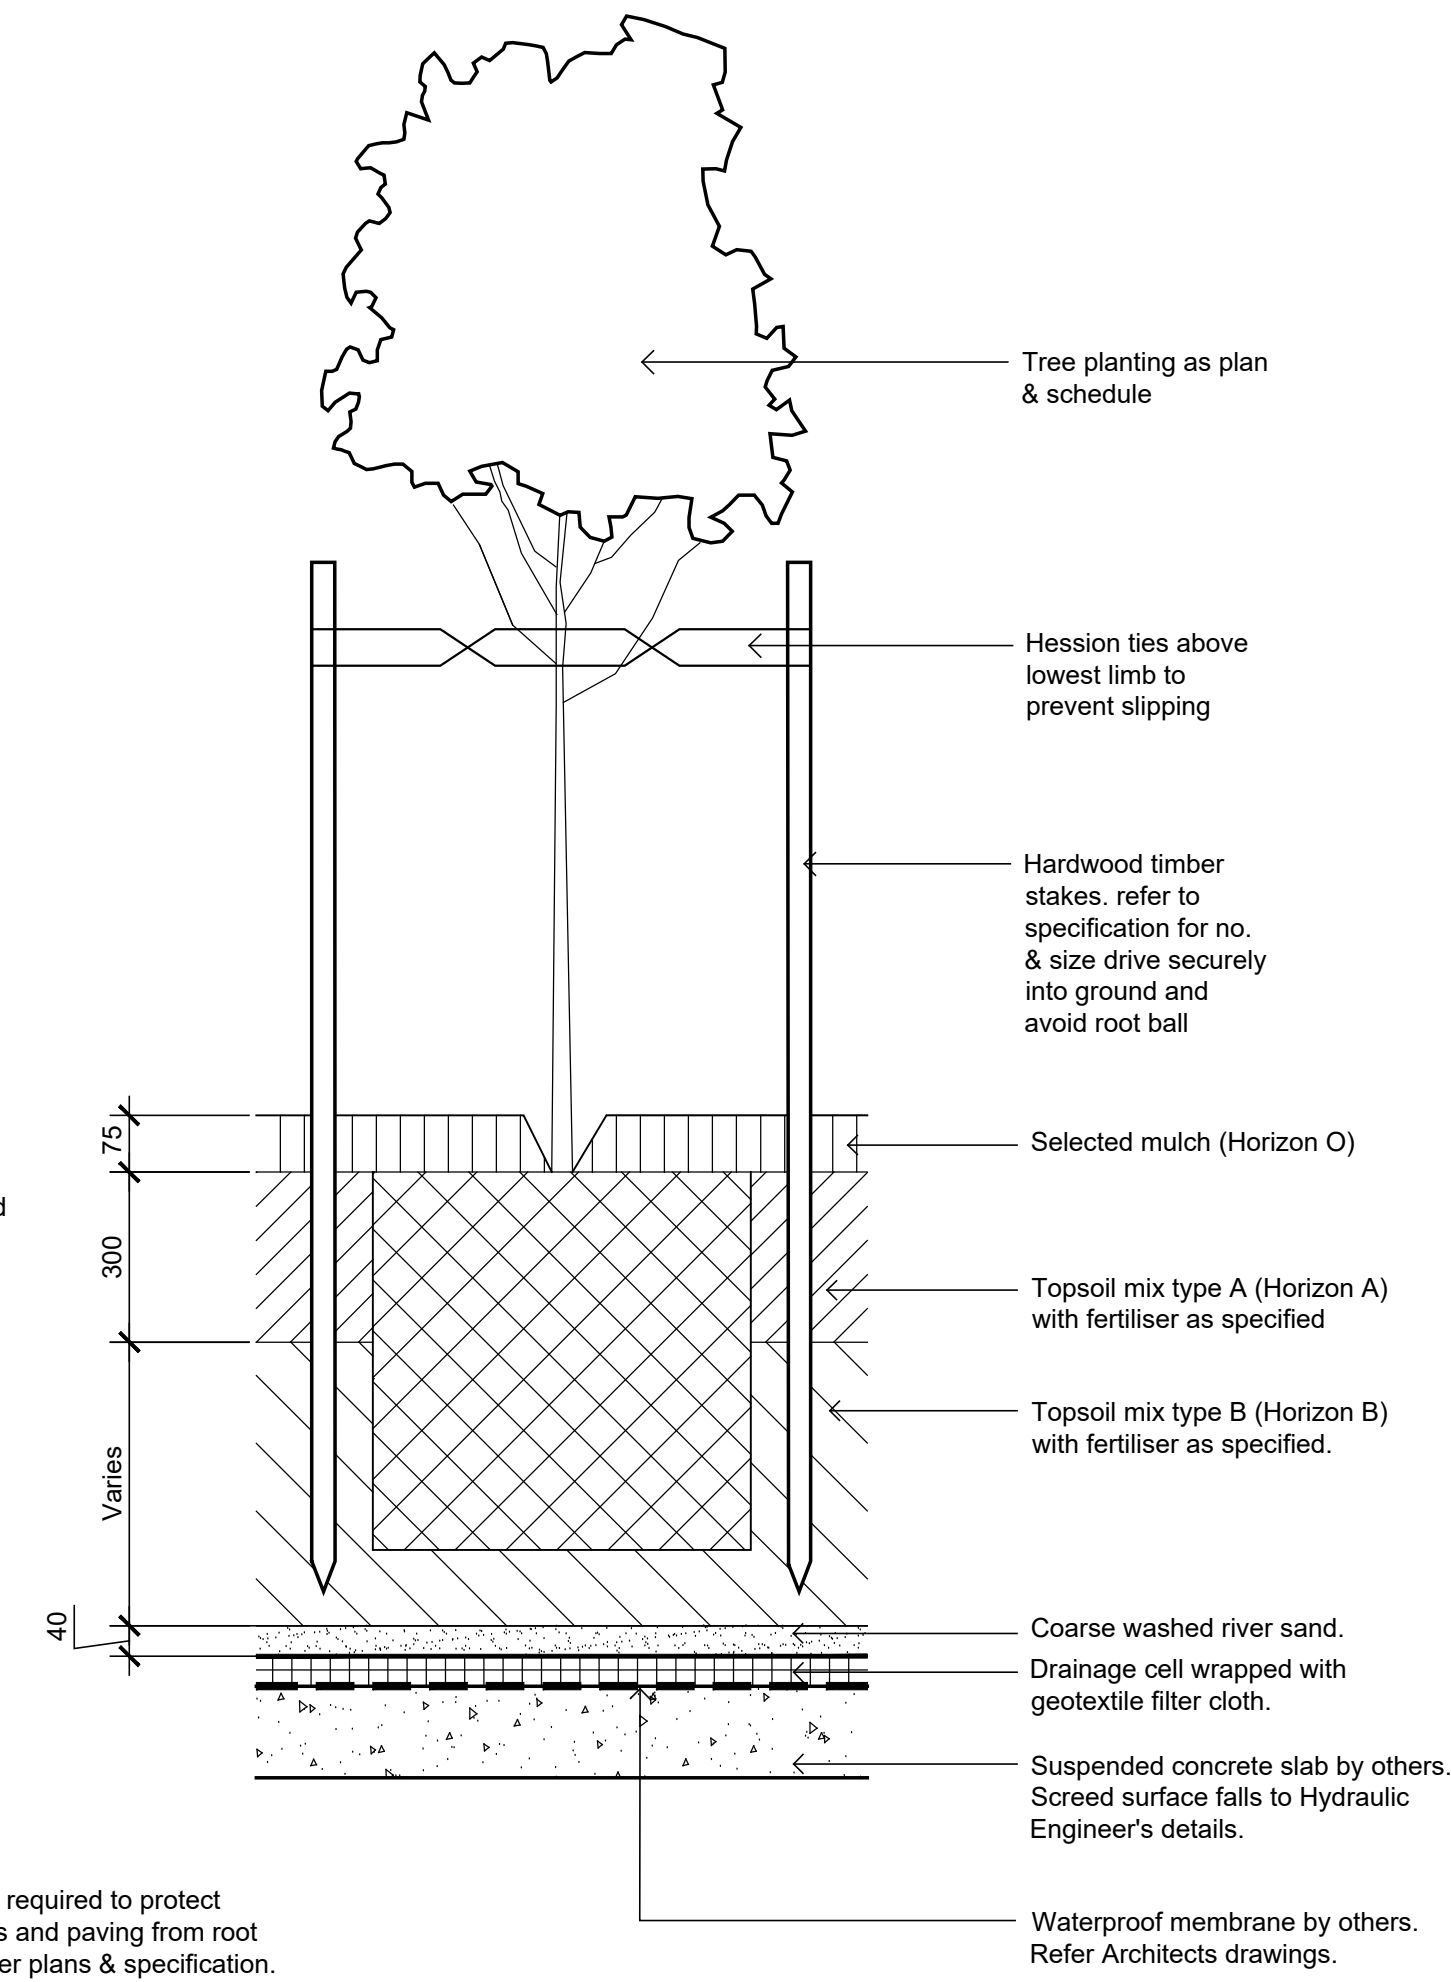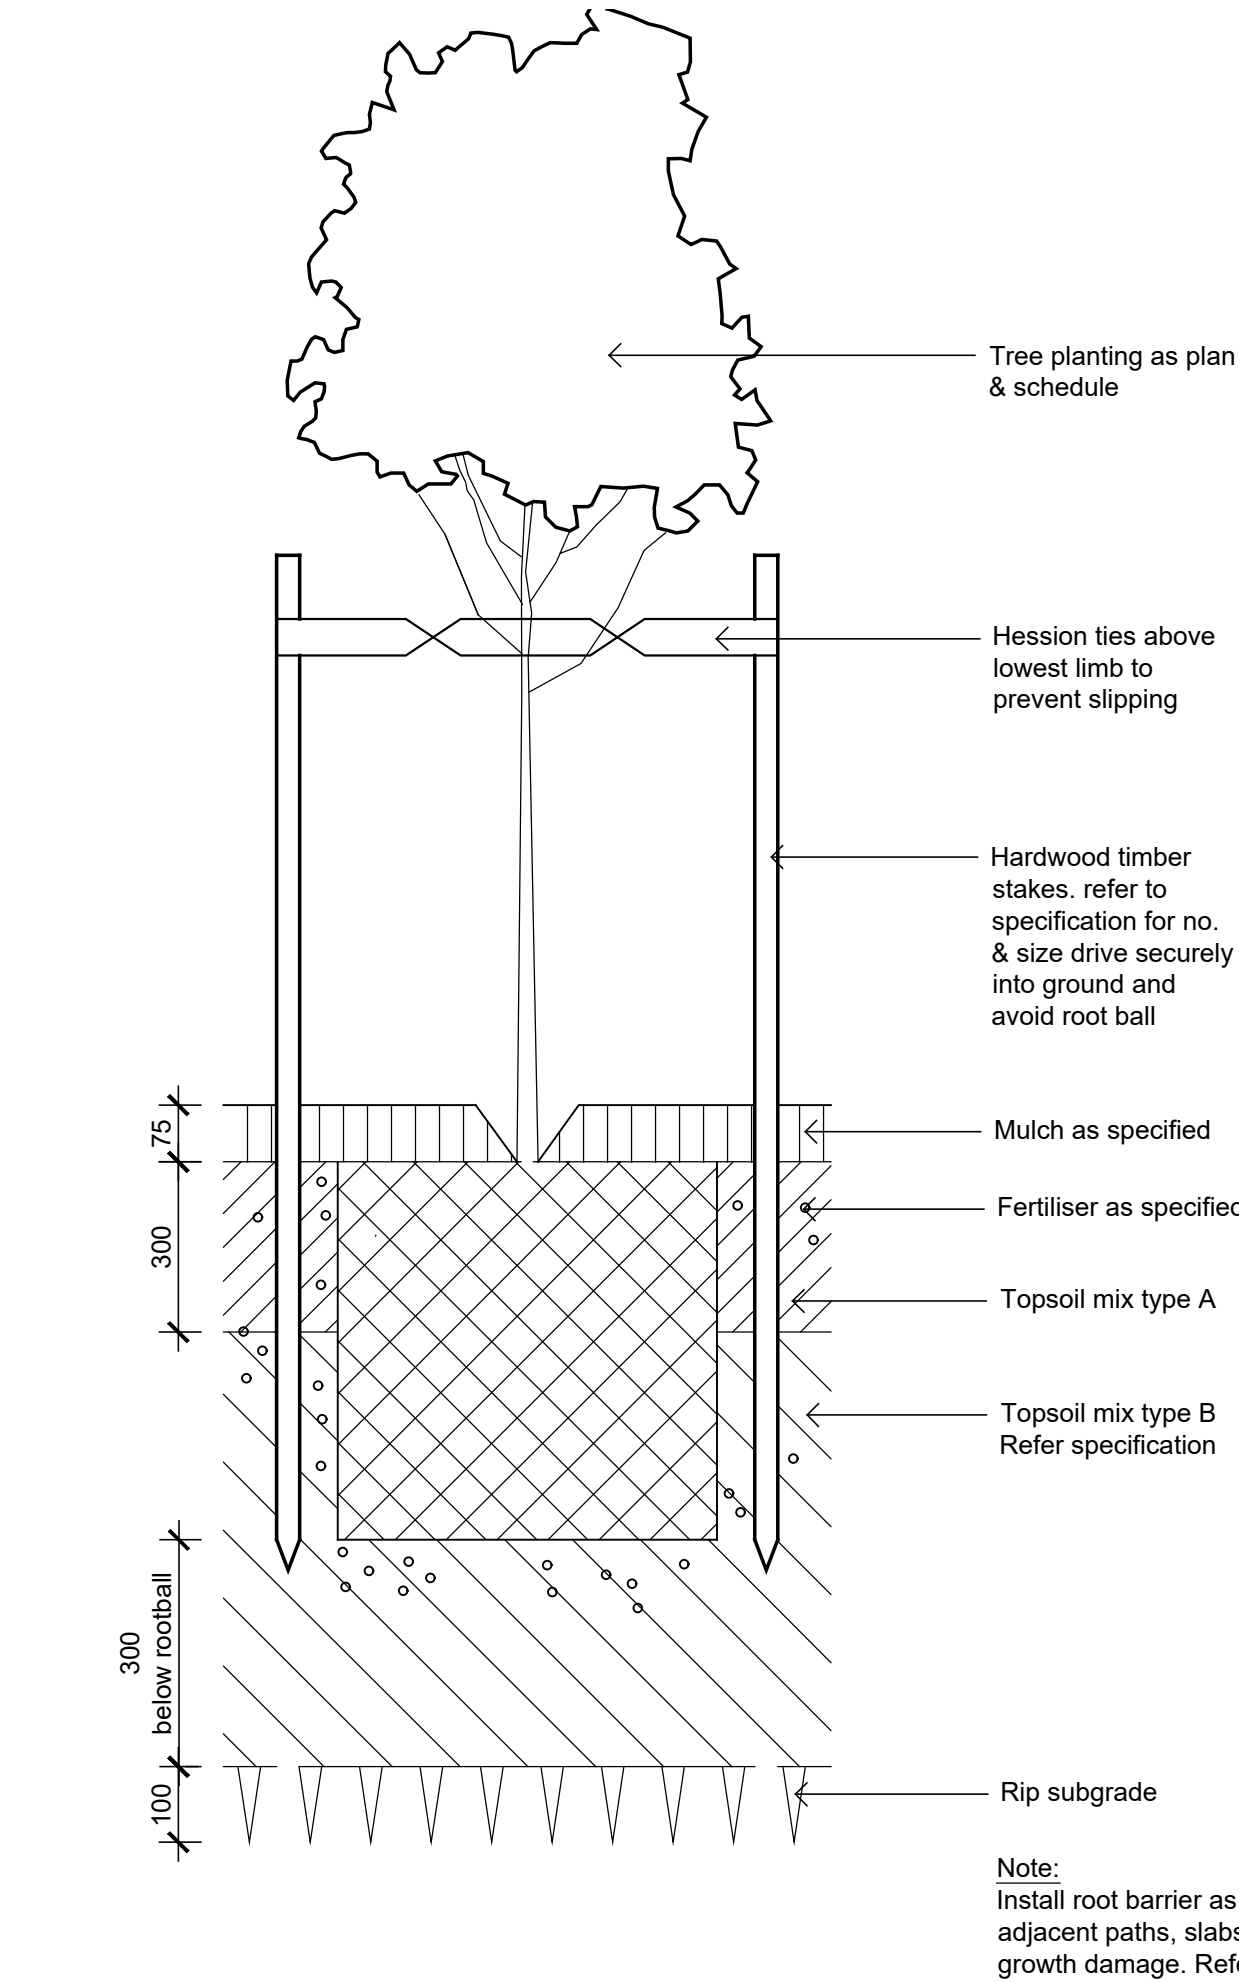


01 Detail 75-200L Tree Planting on Grade
501 1:10

02 Detail 75-200L Tree Planting on Structure
501 1:10

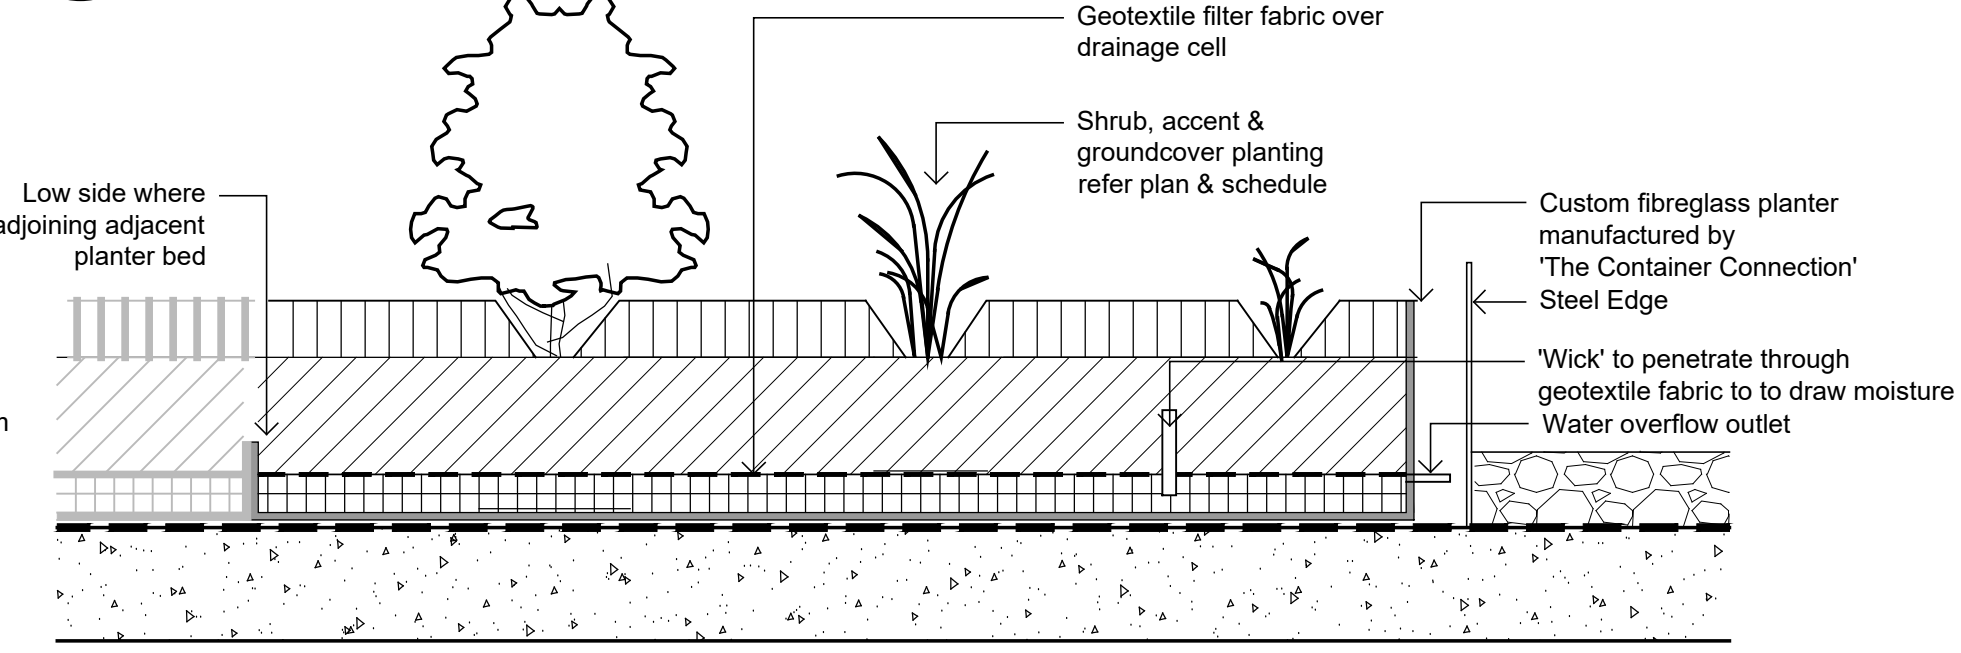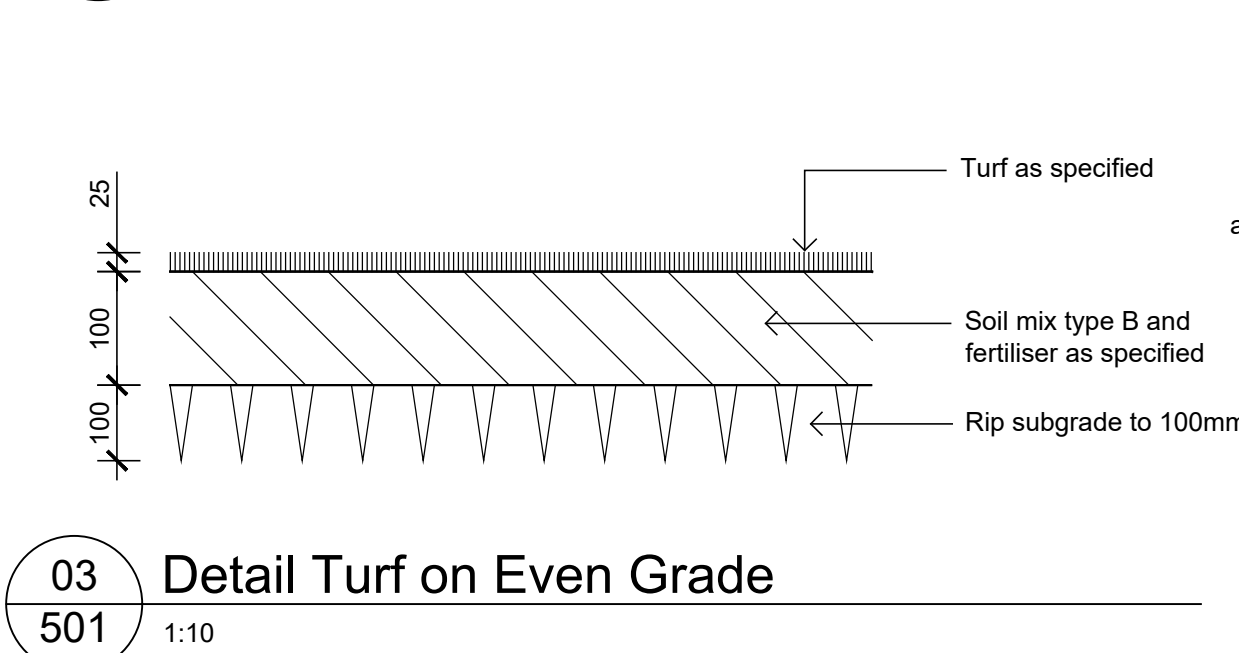


03 Detail Turf on Even Grade
501 1:10

05 Prefabricated Planter Bed
501 1:10

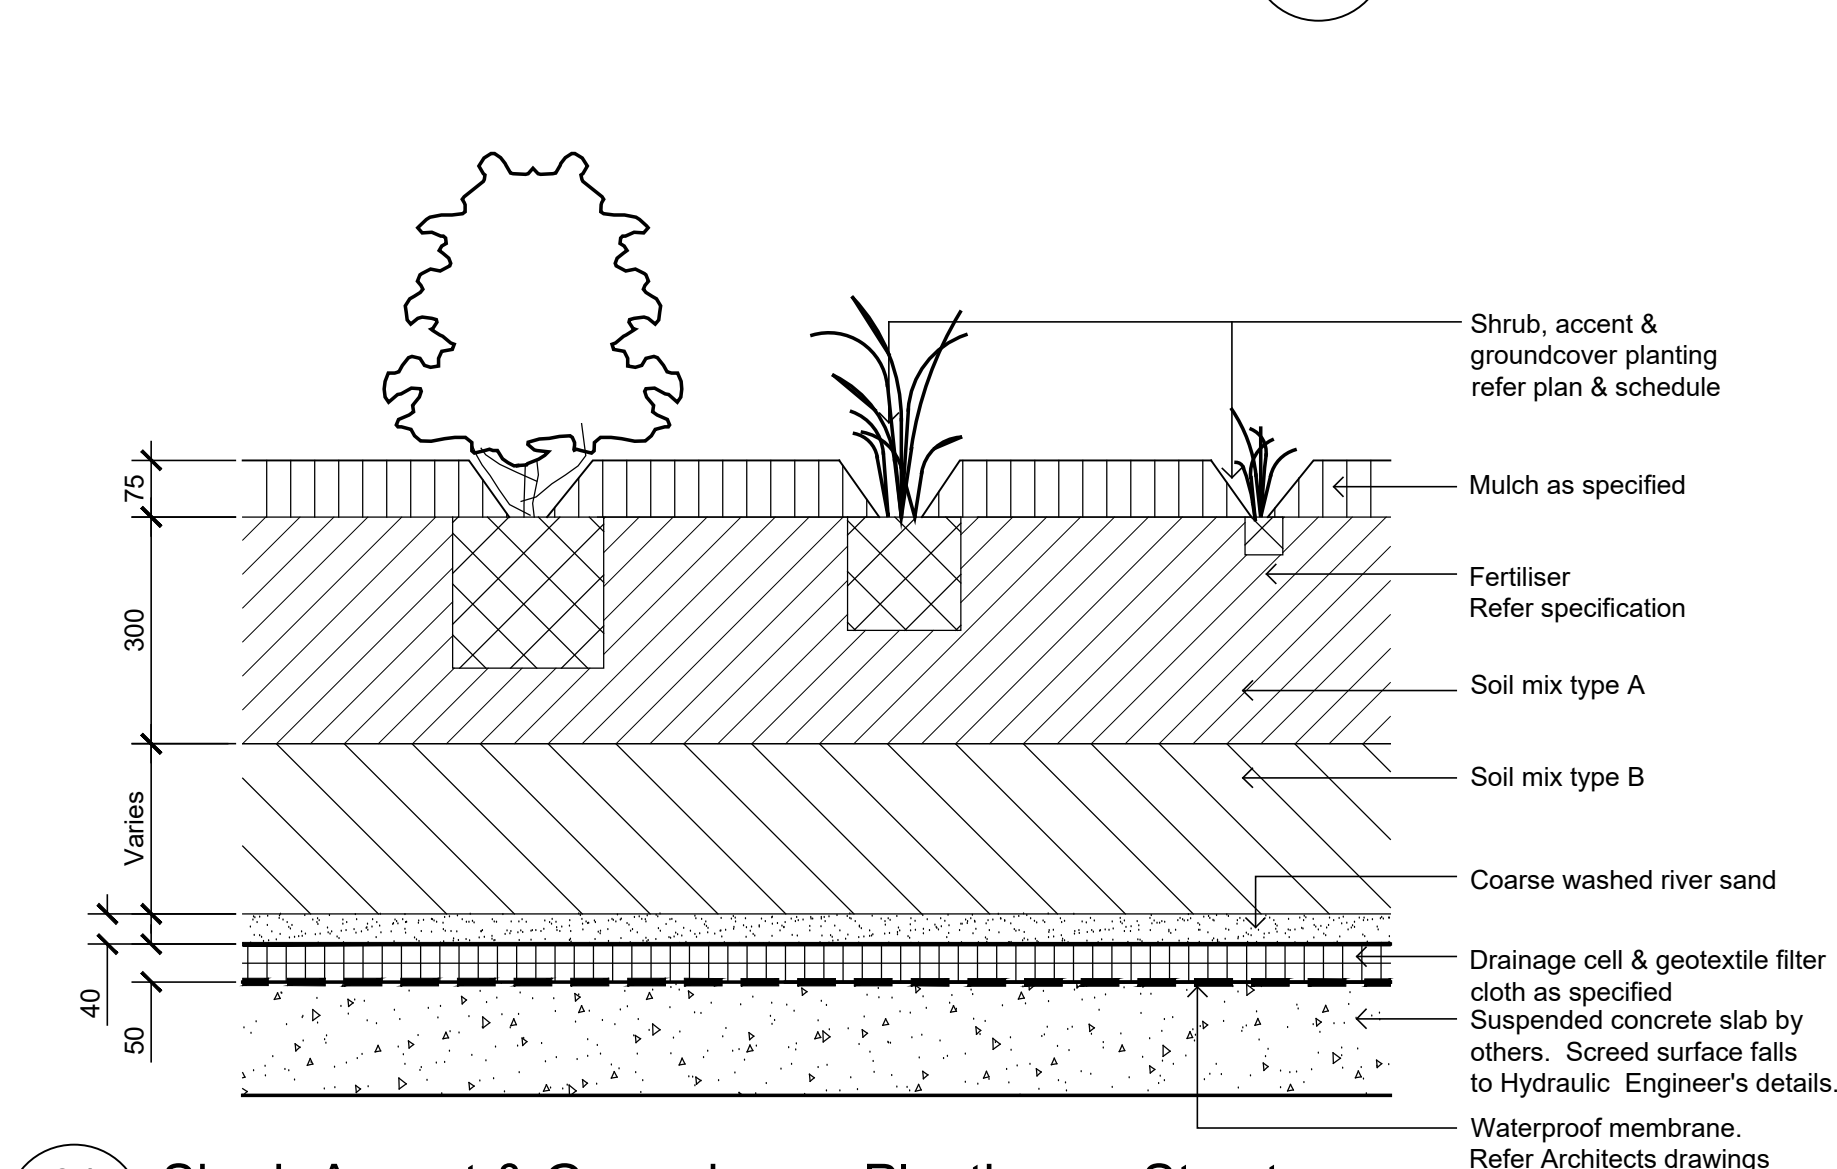


04 Shrub Accent & Groundcover Planting on Structure
501 1:10

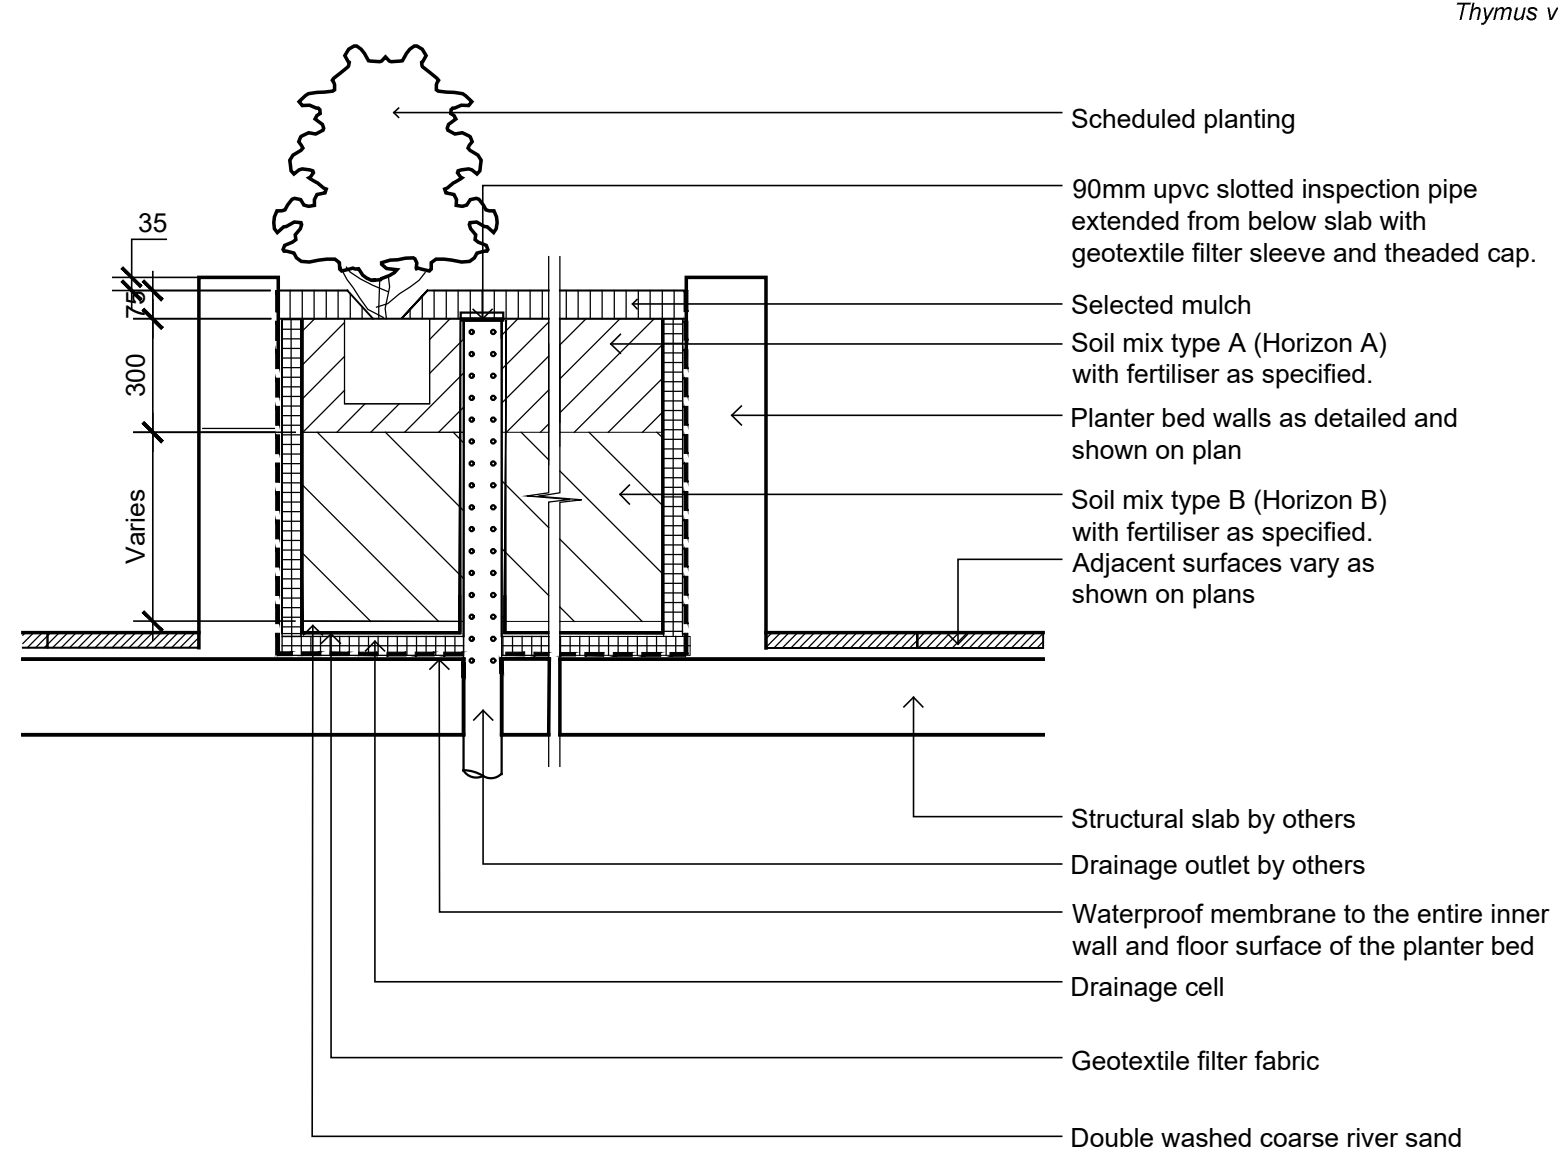

06 Section - Typical Raised Planter Bed on Structure
501 1:20
Inspection riser pipe

Plant Schedule							
Botanic Name	Common Name	Mature Size (m) h x w	Low Water Use	indigenous/ Native	Bird Attracting	Scented	
Trees							
<i>Betula nigra</i>	Tropical Birch	10 x 4					
<i>Elaeocarpus eumundi</i>	Smooth Leaf Quandong	10 x 3					
<i>Elaeocarpus reticulatus</i>	Blueberry Ash	4 x 8	*	*	*		
<i>Flindersia australis</i>	Crows Ash	10 x 6					
<i>Gleditsia triacanthos</i> var. <i>inermis</i>	Green Honey Locust	12 x 10					
<i>Lagerstroemia indica</i>	Indian Summer Crepe Myrtle	6 x 4				*	
<i>Jacaranda mimosifolia</i>	Jacaranda	10 x 8				*	
<i>Melaleuca styphelioides</i>	Prickly-leaved Paperbark	8 x 6		*			
<i>Pyrus calleryana</i> 'Chanticleer'	Chanticleer Ornamental Pear	11 x 6					
<i>Tristaniopsis laurina</i>	Water Gum	6 x 4	*	*	*		
<i>Magnolia</i> 'Little Gem'	Dwarf Magnolia	6 x 3					
Shrubs & Accents							
<i>Arthropodium cirratum</i>	New Zealand Rock Lily	0.5 x 0.5					
<i>Asplenium australasicum</i>	Birds Nest Fern	1 x 1	*	*			
<i>Alternanthera dentata</i> 'Little Ruby'	Little Ruby Alternanthera	6 X 6					
<i>Alcantarea imperialis</i> 'Rubra'	Giant Bromeliad	8 x 8					
<i>Alpinia nutans</i>	Dwarf Cardamom	1 x 1					
<i>Beschorneria yuccoides</i>	Mexican Lily	1.5 x 1.5	*				
<i>Buxus Microphylla Japonica</i>	Japanses Box Hedge	6 x 6					
<i>Camellia sasangka</i> 'Setsugekka'	Setsugekka Sasanquaun	4 x 1.5					
<i>Cordylina</i> 'Red Sensation'		1 x 1					
<i>Doryanthes excelsa</i>	Gymea Lily	1 x 1		*			
<i>Fatsia japonica</i>	Japanese aralia	1.5 x 3					
<i>Lavandula dentata</i>	French Lavender	1.2 x 1.2				*	
<i>Murraya paniculata</i>	Orange Jessamine	1 x 1.2					
<i>Philodendron</i> 'Xanadu'	Philodendron Xanadu	0.5 x 0.5					
<i>Raphiolepis indica</i> 'Oriental Pear'	Indian Hawthorne	1 x 1					
<i>Russelia equisetiformis</i>	Fountainbush	1 x 4					
<i>Rosmarinus officinalis</i>	Rosemary	1.5 x 1.5	*			*	
<i>Viburnum odoratissimum</i>	Sweet Viburnum	1.5 x 1.5					
<i>Westringia fruticosa</i>	Coastal Rosemary	1 x 1		*		*	
Grasses and Groudcovers							
<i>Acanthus mollis</i>	Oyster Plant	1 x 1					
<i>Agapanthus orientalis</i>	Agapantha	0.6 x 0.6					
<i>Carpobrotus glaucescens</i>	Pigface	.1 x 2		*			
<i>Clivia miniata</i>	Kaffir Lily	.4 x .4					
<i>Convolvulus mauritanicus</i>	Bindweed	.3 x .7					
<i>Dichondra repens</i>	Kidney Weed	.1 x 1		*			
<i>Dichondra</i> 'Silver Falls'		.1 X 1					
<i>Hardenbergia violacea</i>	Happy Wanderer	.4 x 1		*			
<i>Hibbertia scandens</i>	Climbing Guinea Flower	2 x 1		*			
<i>Juniperus conferta</i>	Shore Juniper	2 x 1					
<i>Liriope muscari</i> 'Just Right'	Liriope 'Just Right'	0.5 x 0.5					
<i>Lomandra longifolia</i>	Spiny Head Matt Rush	1 x 1		*			
<i>Lomandra</i> 'Tanika'		6 x 6					
<i>Myoporum parvifolium</i> 'Yareena'		.1 x 2					
<i>Viola hederacea</i>	Native Violet	.1 x 1		*			
<i>Tagetes erecta</i>	Marigold	1 x 0.4					
<i>Trachelospermum jasminoides</i>	Star Jasmine	.2 x 1				*	
<i>Tulbaghia violacea</i>	Society Garlic	.3 x .3					
<i>Russelia equisetiformis</i>	Firecracker Plant	1 x 1					
Food Technology							
<i>Citrus limon</i> 'Dwarf Eureka'	Dwarf Eureka Lemon	3 x 1					
<i>Malus</i> 'Granny Smith'	Granny Smith Apple Tree	6 x 4					
<i>Malus ioensis</i> 'Plena'	Prairie Crab-Apple	6 x 4					
<i>Alium</i> spp.	Leek	0.4 x 0.1					
<i>Ocimum basilicum</i>	Sweet Basil	6 x 6			*		
<i>Beta vulgaris</i>	Beetroot	0.3					
<i>Cymbopogon citratus</i>	Lemongrass						
<i>Coriandrum sativum</i>	Coriander						
<i>Daucus carota</i>	Carrot	0.2					
<i>Fragaria x ananassa</i>	Strawberry	0.1 x 0.1					
<i>Ipomoea batatas</i>	Sweet Potato	0.1 x 0.4					
<i>Mentha spicata</i>	Mint	1 x 1				*	
<i>Pisum sativum</i> var. <i>saccharatum</i>	Snow Peas	1					
<i>Rosemarinus officinalis</i>	Rosemary	0.5 x 0.5			*		
<i>Salvia elegans</i>	Pineapple Sage	1.5 x 1.5					
<i>Salvia officinalis</i>	Common Sage	0.5 x 0.5					
<i>Solanum tuberosum</i>	Potato	-					
<i>Tomato</i> spp.	Tomato Vine	1					
<i>Thymus vulgaris</i>	Common Thyme	0.3 x 0.3			*		

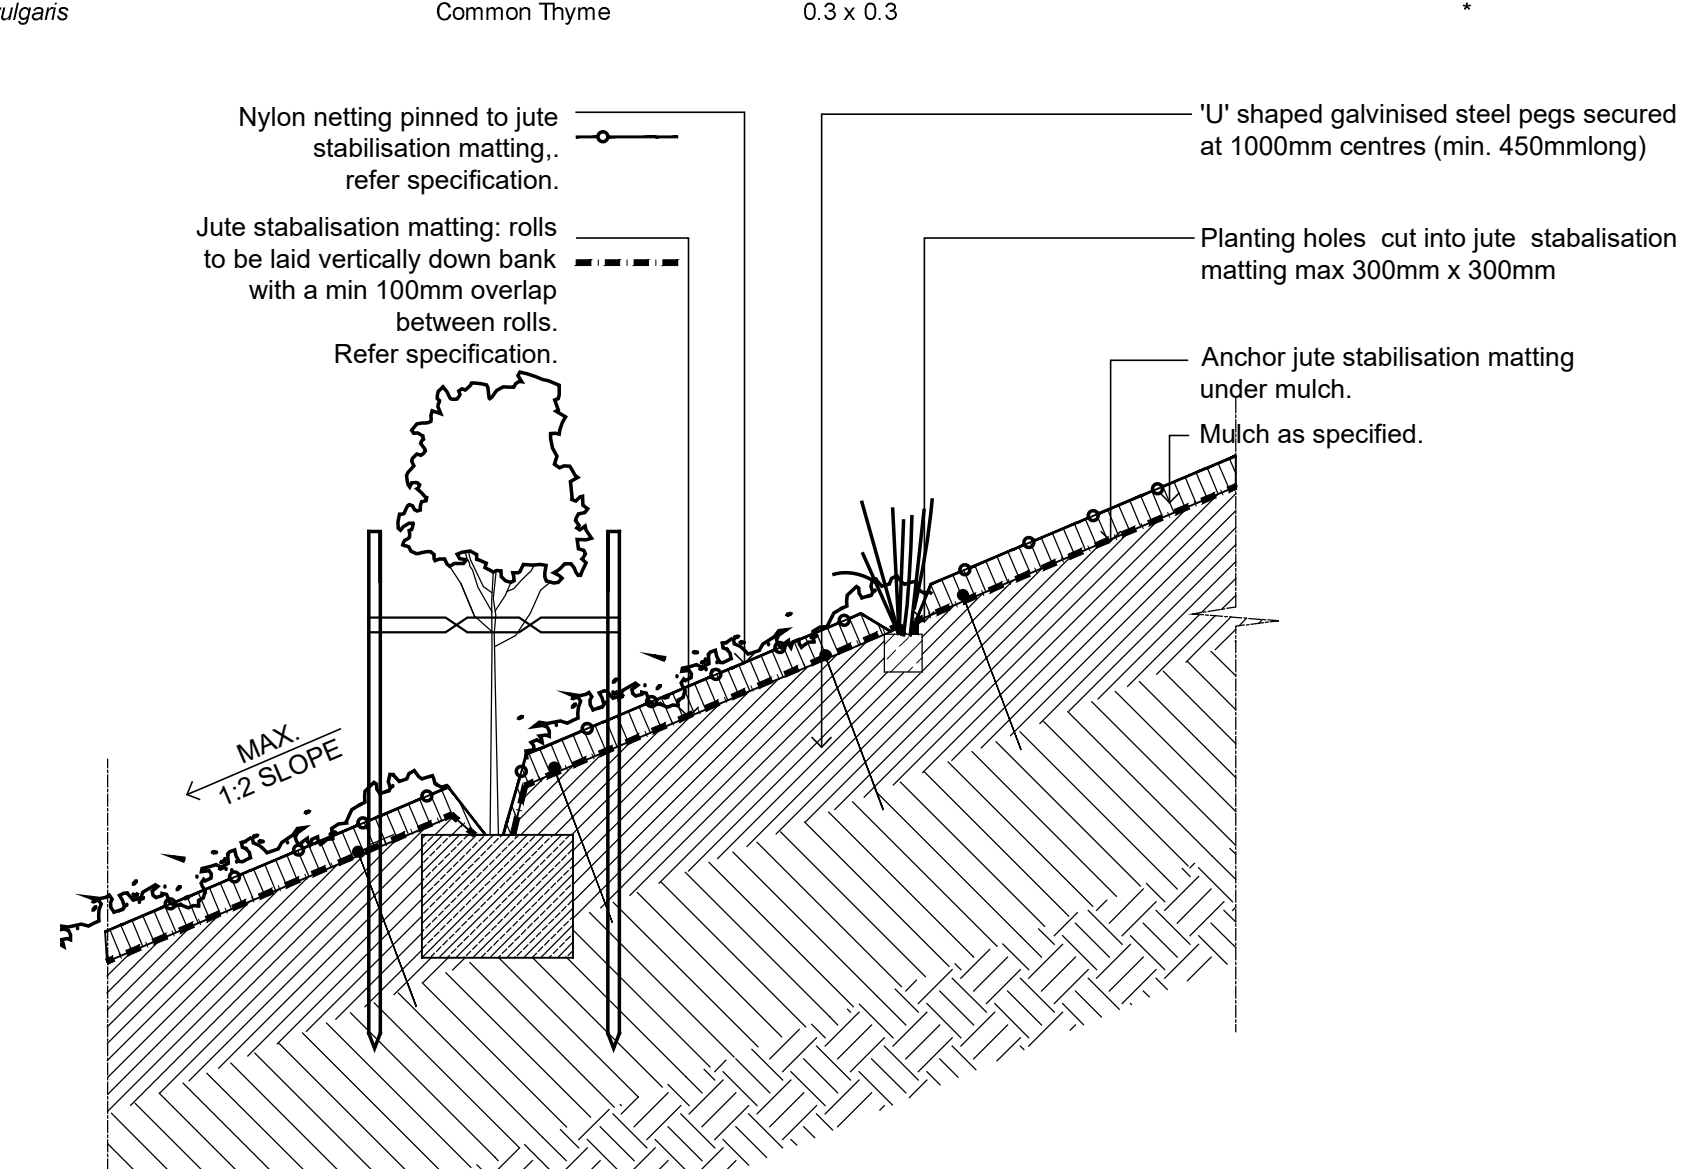


07 Typical Embankment Planting
501 1:20

© 2016 Site Image (NSW) Pty Ltd ABN 44 801 262 380 as agent for Site Image NSW Partnership. All rights reserved. This drawing is copyright and shall not be reproduced or copied in any form or by any means (graphic, electronic or mechanical including photocopy) without the written permission of Site Image (NSW) Pty Ltd Any license, expressed or implied, to use this document for any purpose what so ever is restricted to the terms of the written agreement between Site Image (NSW) Pty Ltd and the instructing party.

The contractor shall check and verify all work on site (including work by others) before commencing the landscape installation. Any discrepancies are to be reported to the Project Manager or Landscape Architect prior to commencing work. Do not scale this drawing. Any required dimensions not shown shall be referred to the Landscape Architect for confirmation.

B	Revised For Comments	JW	NM	26.06.2019
A	50% Tender	JD	NM	20.05.2019
Issue	Revision Description	Drawn	Check	Date

LEGEND

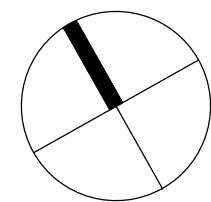

Client:
Loreto Kirribilli

Project:
Loreto Kirribilli
Gymnasium and Learning Hub

SITE IMAGE
Level 1, 3-5 Baptist Street
Redfern NSW 2016
Australia
Tel: (61 2) 8332 5600
Fax: (61 2) 9698 2877
www.siteimage.com.au
Site Image (NSW) Pty Ltd
ABN 44 801 262 380




S4.55

Drawing Name:
Landscape Softscape Details


Scale:
Job Number:
Drawing Number:
Issue:
SS16-3422
S4.55-501 B

NOT FOR CONSTRUCTION

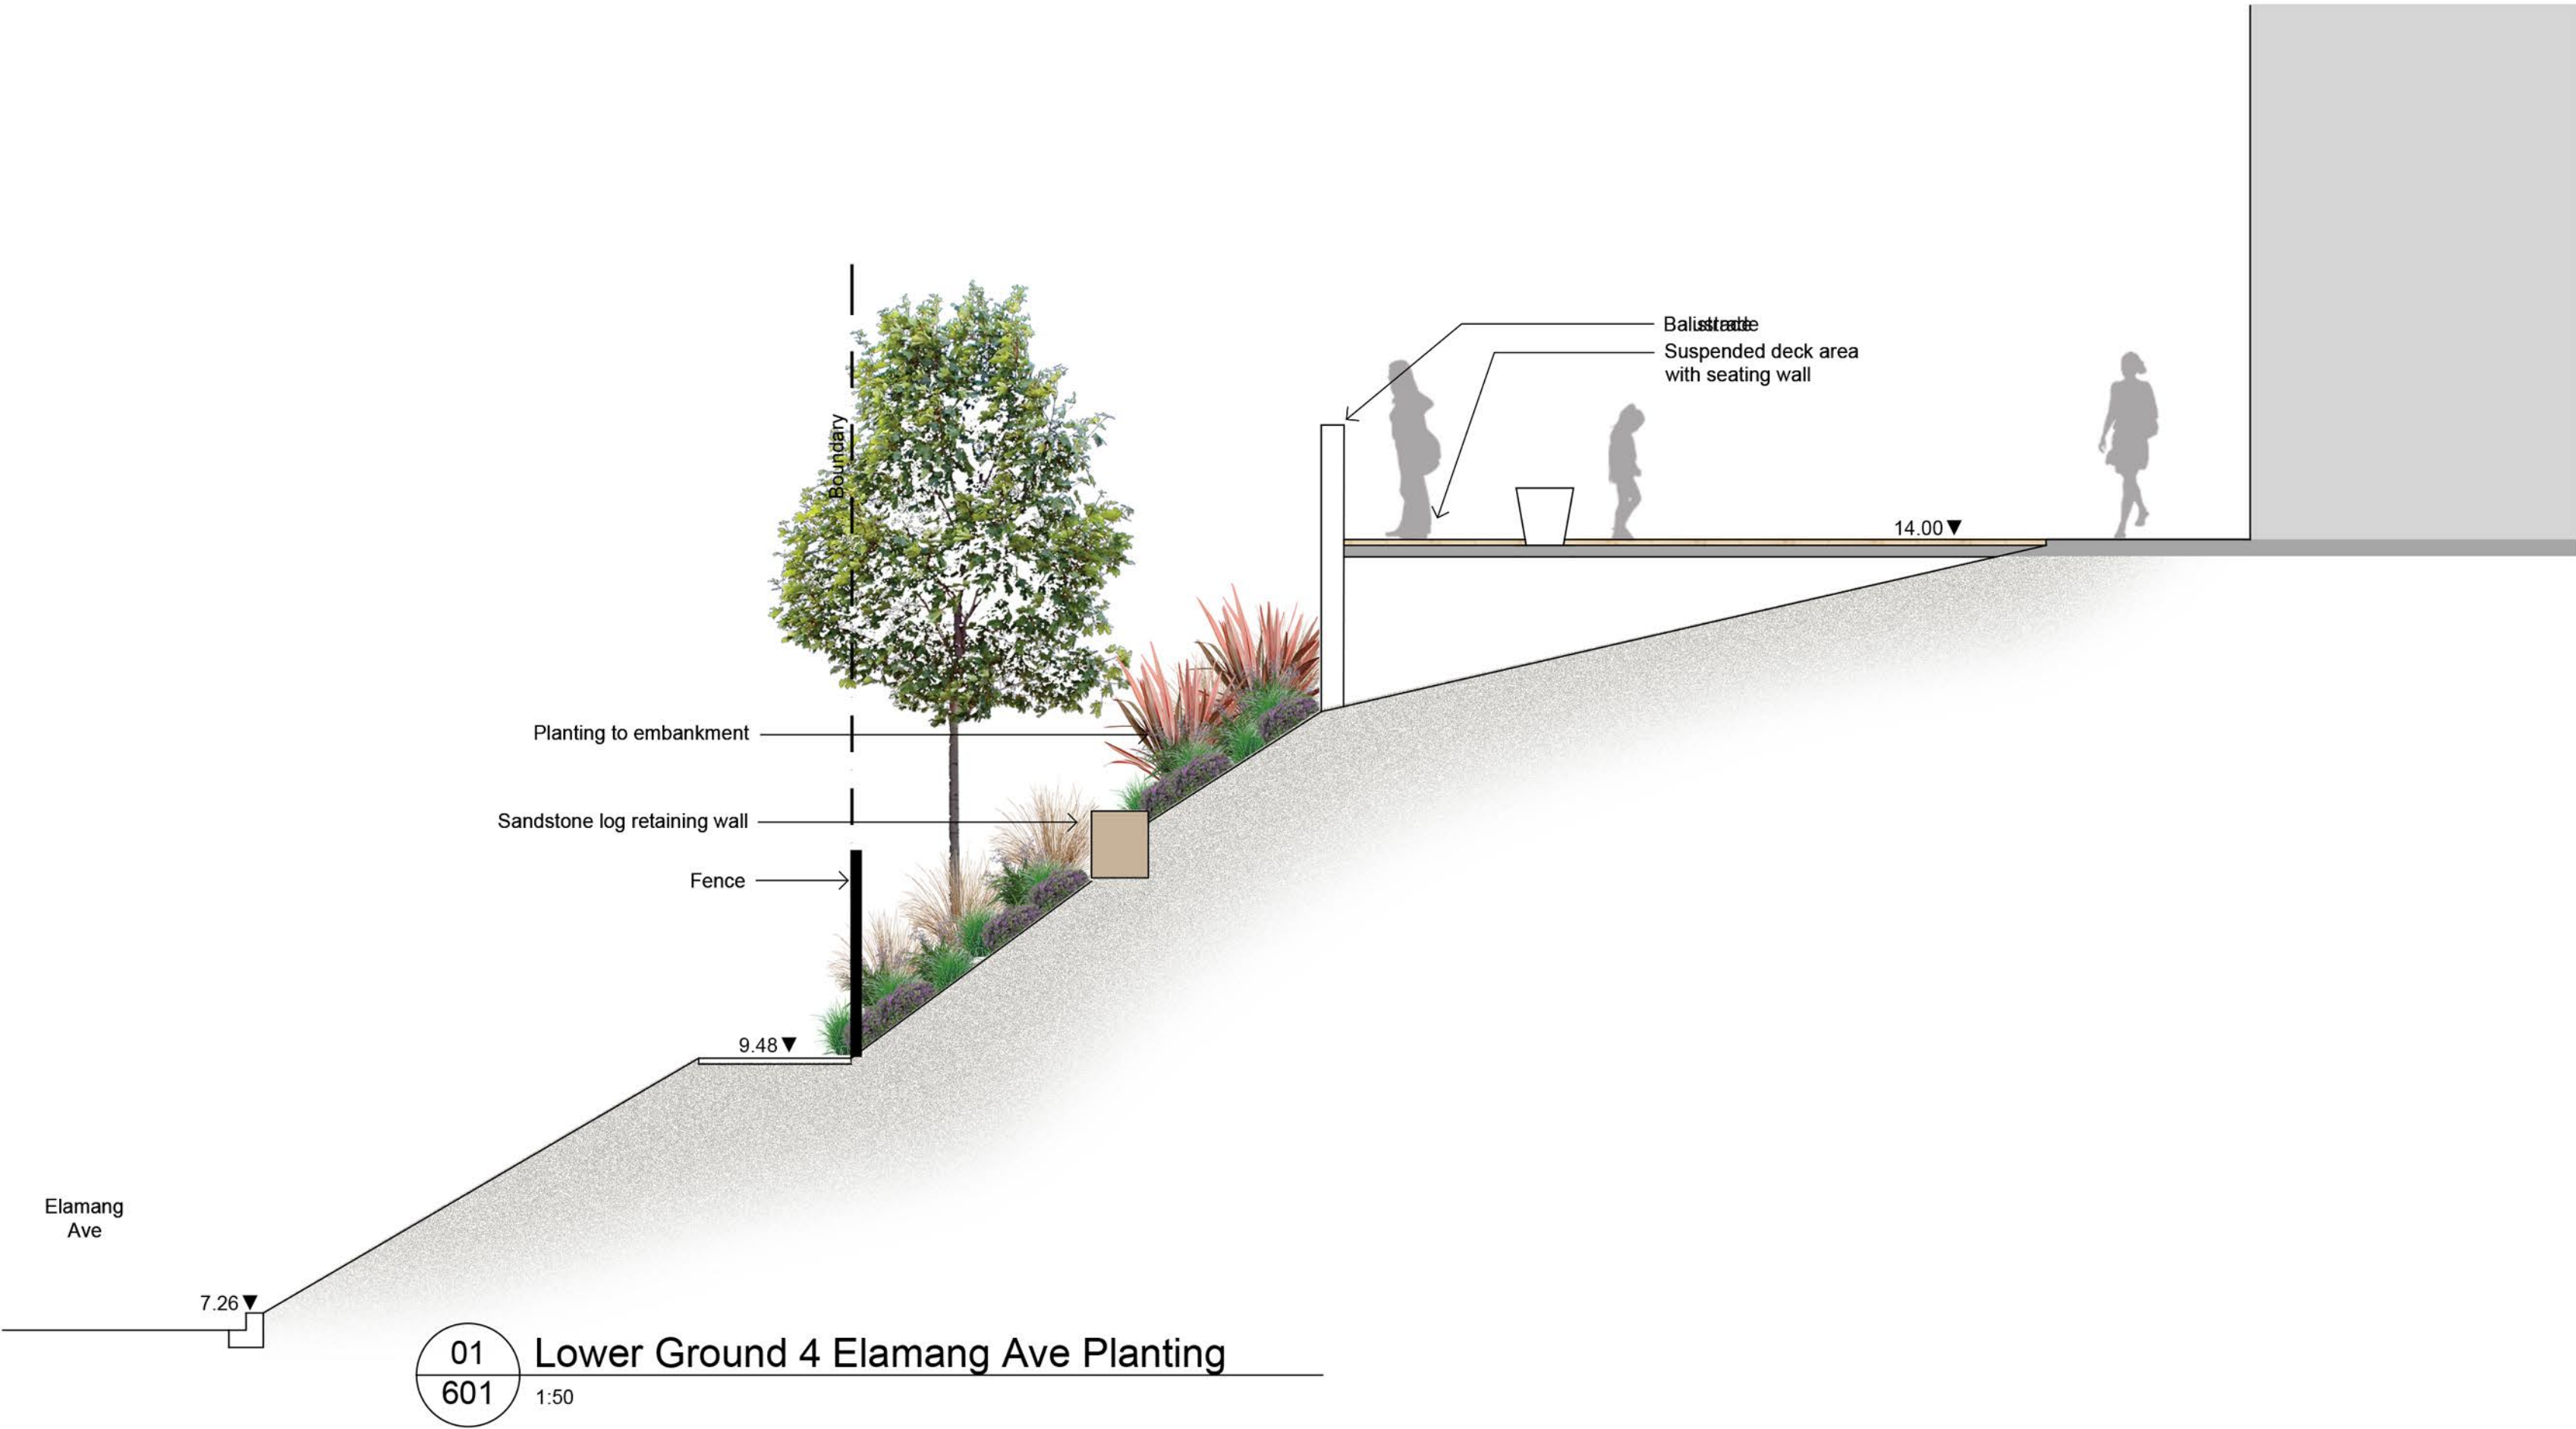

B	Revised For Comments	JW	NM	26.06.2019
A	50% Tender	JD	NM	20.05.2019
Issue	Revision Description	Drawn	Check	Date

LEGEND

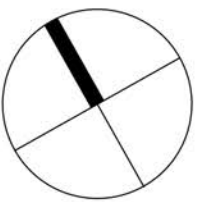

Client:
Loreto Kirribilli

Project:
Loreto Kirribilli
Gymnasium and Learning Hub


Level 1, 3-5 Baptist Street
Redfern NSW 2016
Australia
Tel: (61 2) 8332 5600
Fax: (61 2) 9698 2877
www.siteimage.com.au
Site Image (NSW) Pty Ltd
ABN 44 801 262 380



S4.55

Drawing Name:
Landscape Sections

Scale:
Job Number: SS16-3422
Drawing Number: S4.55-601
Issue: B

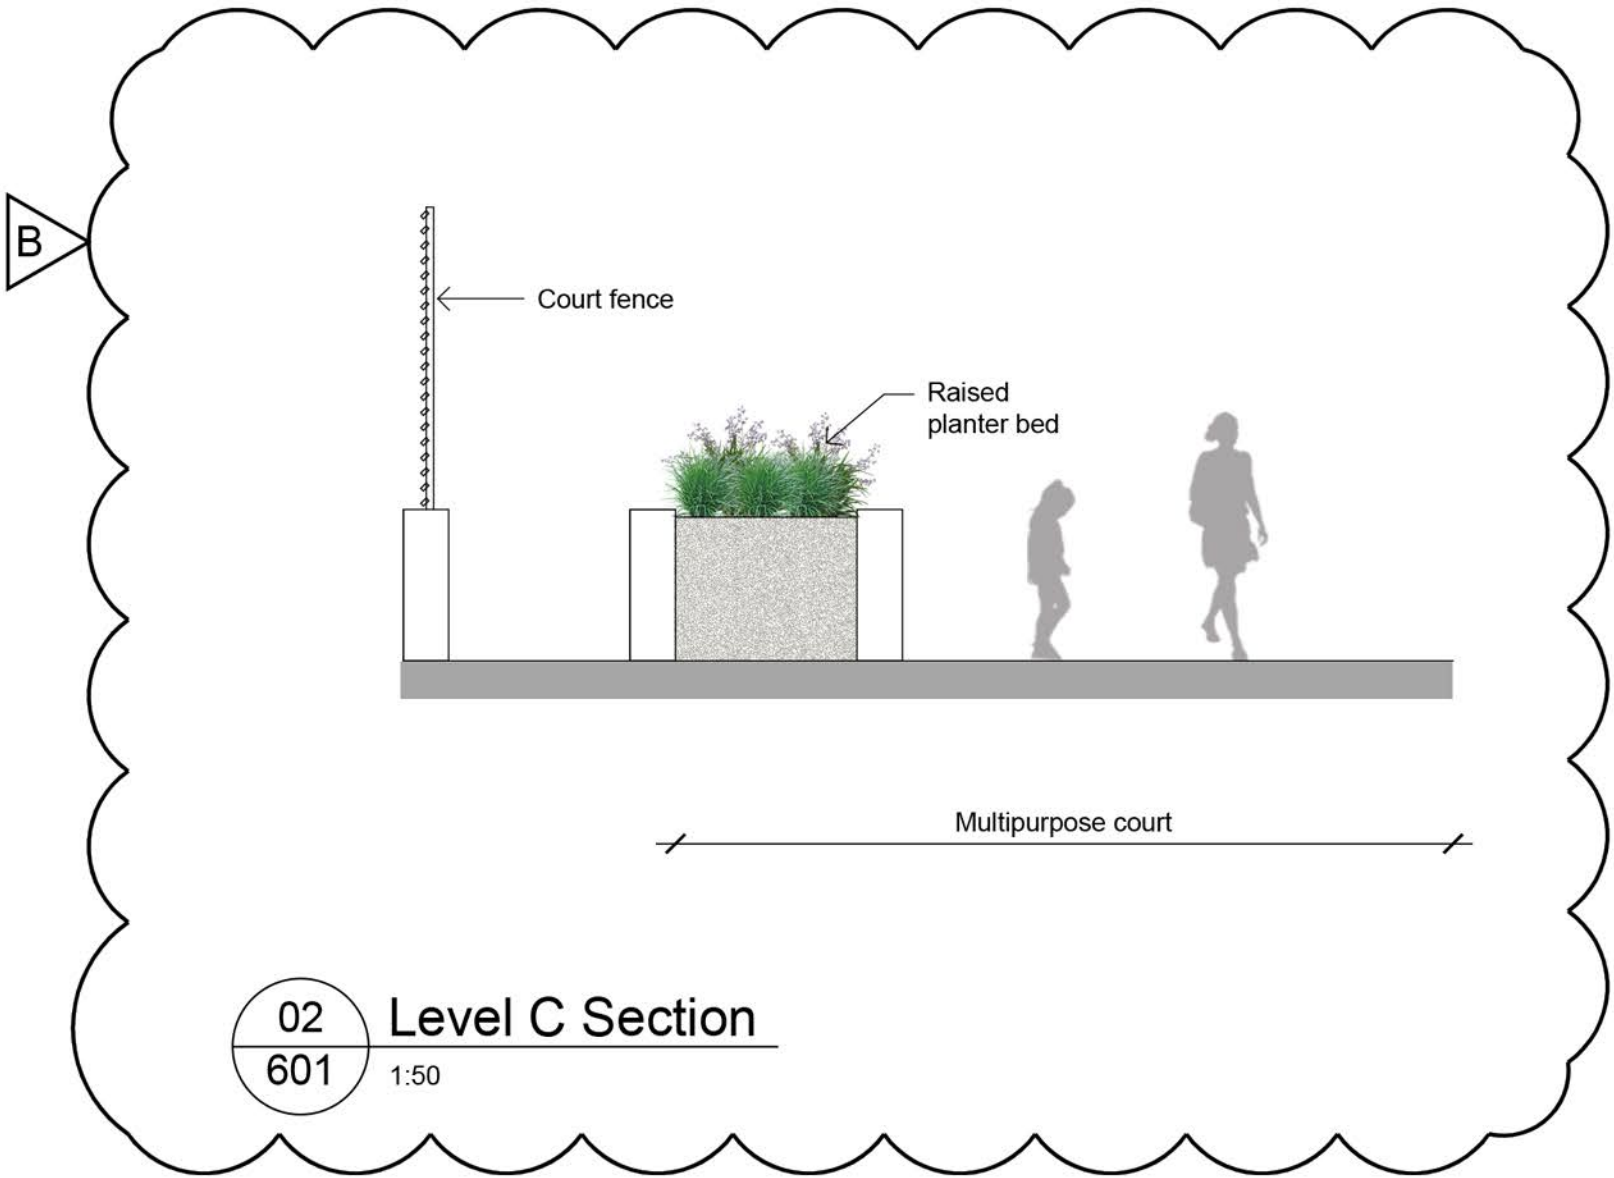

NOT FOR CONSTRUCTION