

WATERMANS QUAY FURNITURE PLAN

The adjacent diagram, and accompanying images, demonstrate the location and character of the furniture for Watermans Quay.



KEY PLAN

LEGEND

- Smart pole w/ cycle loop
- Smart pole w/o cycle loop
- Cast iron tree grate
- City of Sydney street bench
- City of Sydney bin
- Raised planter seat
- City of Sydney bike racks (set of 5 hoops)
- New Hickson Park tree grate


1:500



Raised planter seat



New Hickson Park tree grate

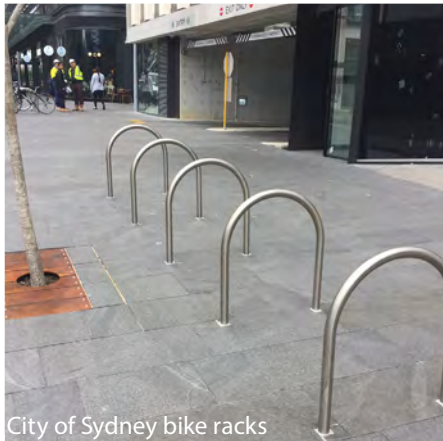


City of Sydney bike racks



Smart Pole w/ cycle loop




Cast iron Tree grate

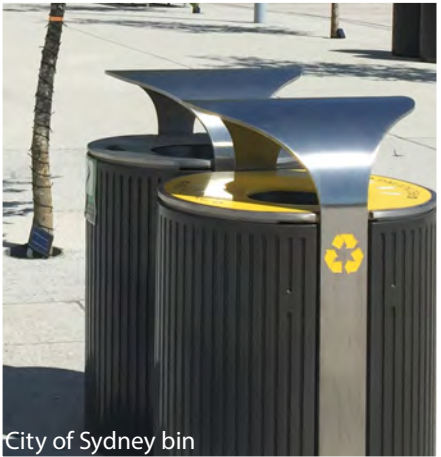

City of Sydney bin



City of Sydney street bench

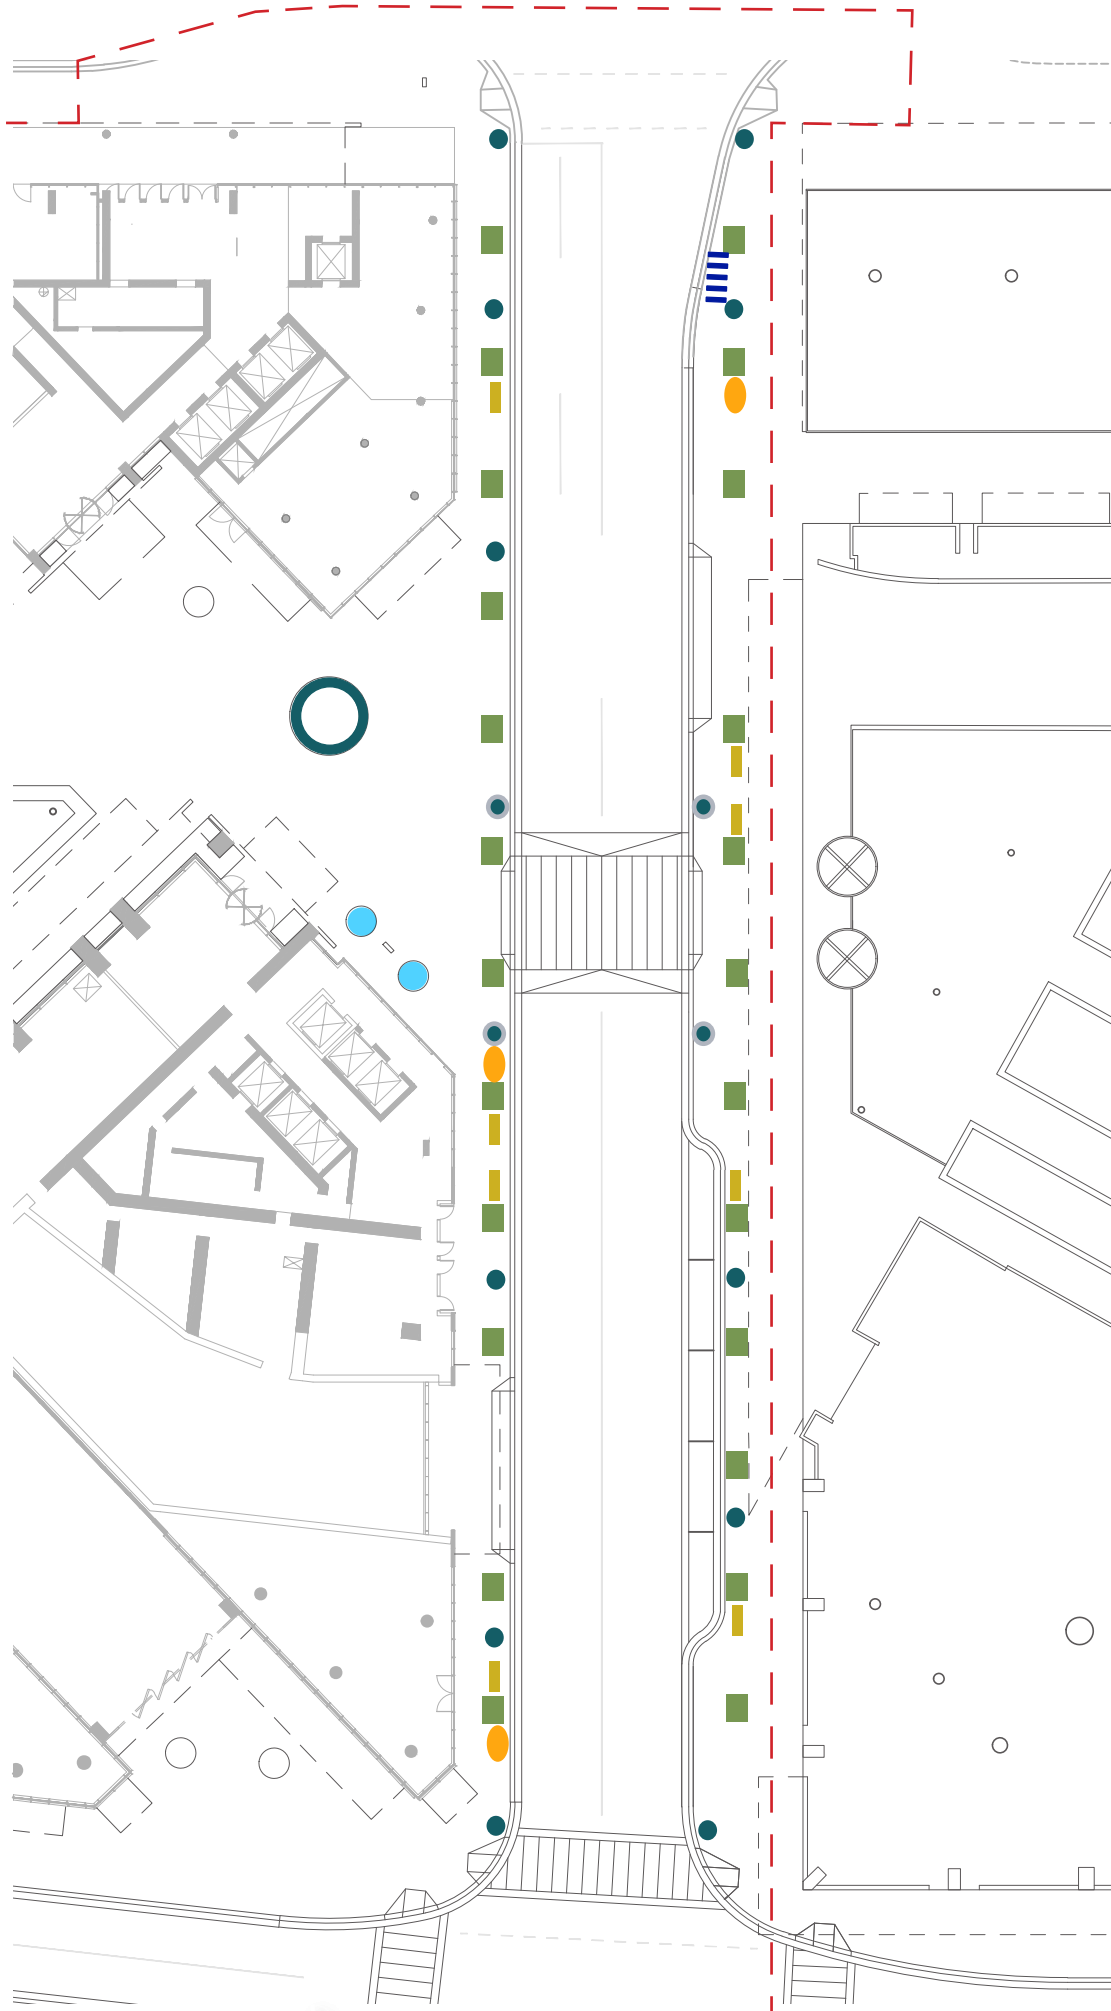

BARANGAROO AVENUE FURNITURE PLAN

The adjacent diagram, and accommpanying images, demonstrate the location and character of the furniture for Barangaroo Avenue.



KEY PLAN

LEGEND

- Smart pole w/ cycle loop
- Smart pole w/o cycle loop
- City of Sydney street bench
- City of Sydney bin
- City of Sydney bike racks (set of 5 hoops)
- Bike rack (supplied by Crown Sydney)
- New Hickson Park tree grate

1:500



Smart pole w/ cycle loop




City of Sydney street bench




City of Sydney Bin



City of Sydney bike racks

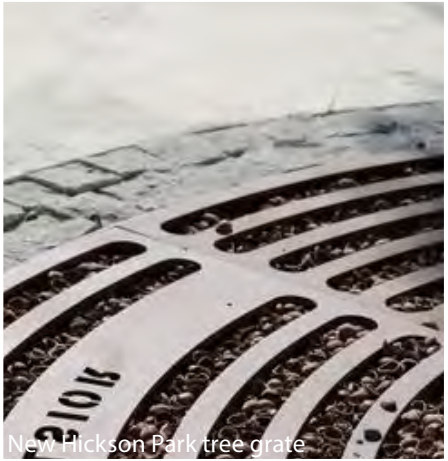

New Hickson Park tree grate

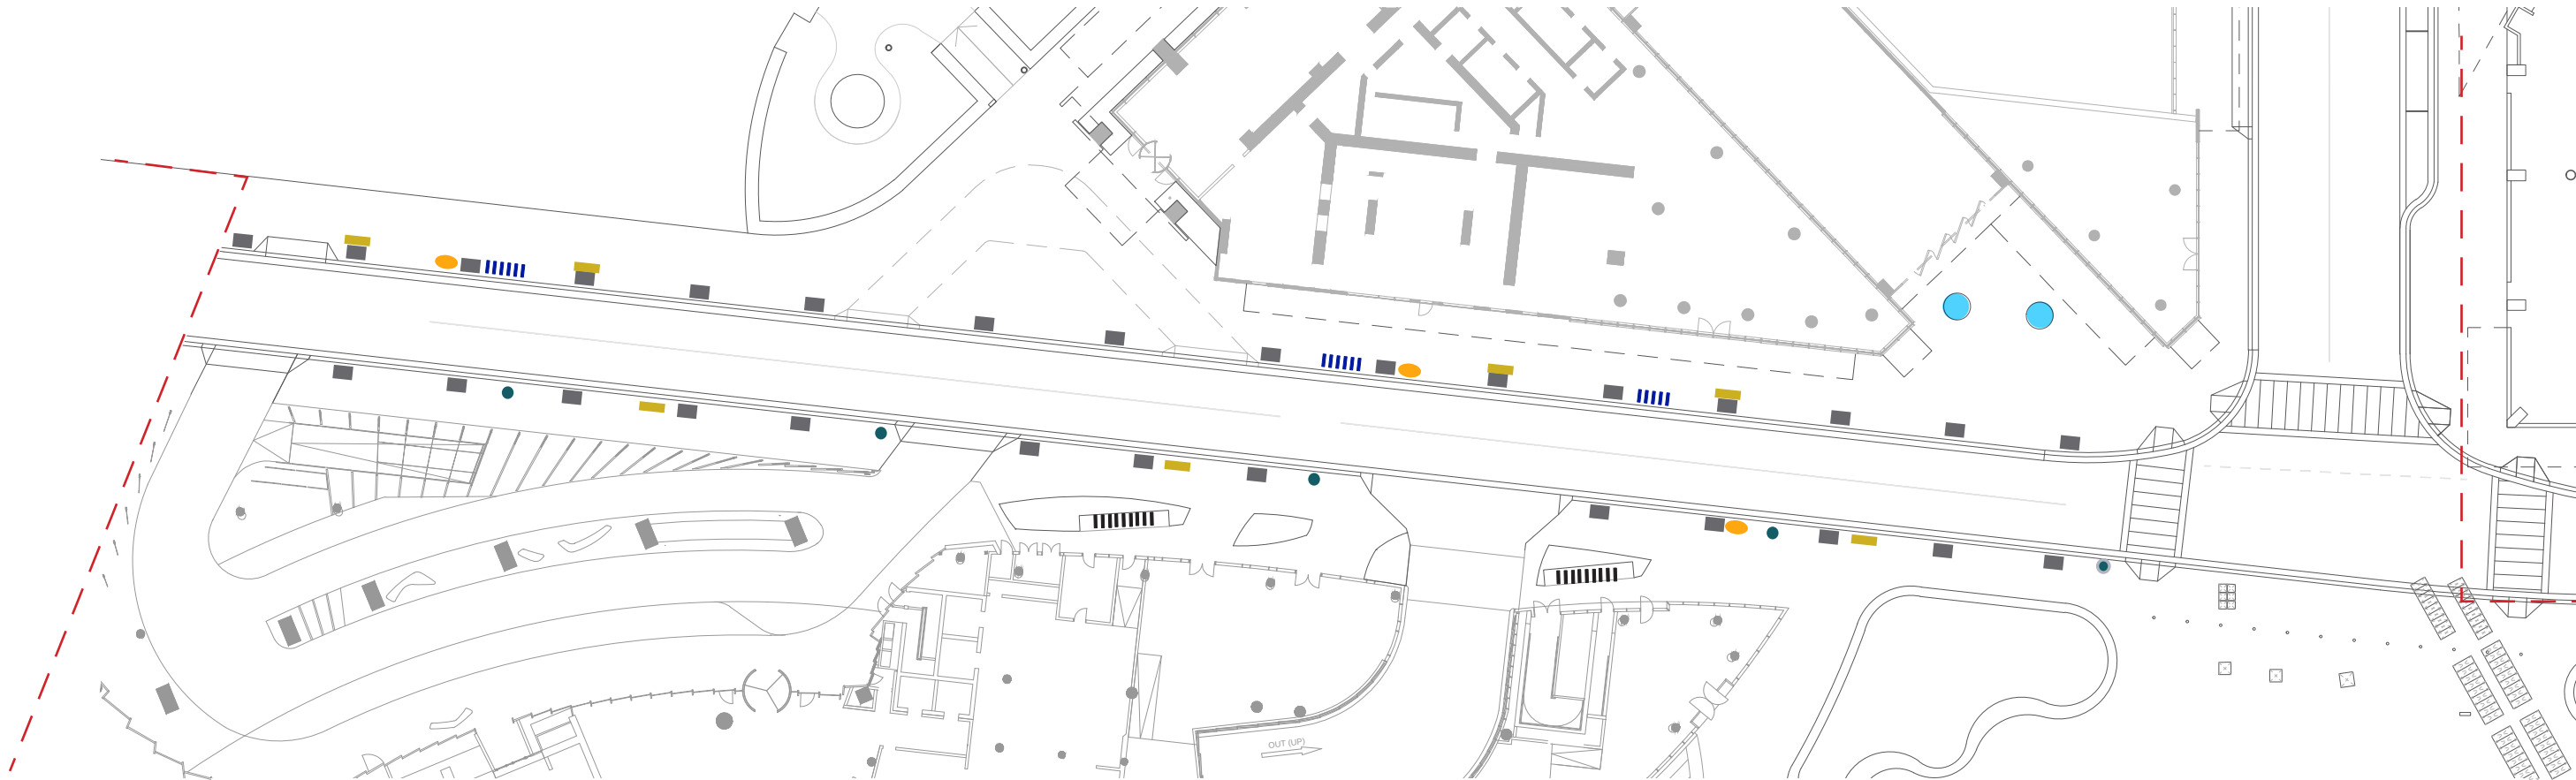

HICKSON PARK FURNITURE PLAN

The adjacent diagram, and accompanying images, demonstrate the character of the furniture for Hickson Park.



KEY PLAN

LEGEND

- Sandstone blocks
- Sandstone seats 1 & 2 seater
- Sandstone & timber seats
- Barangaroo bench
- Low sandstone seatwall
- Movable furniture
- New Hickson Park bin
- City of Sydney bike racks (set of 6 hoops)
- City of Sydney bubbler
- City of Sydney bubbler w/dog bowl
- Handrail
- New Hickson Park tree grate
- Hickson Park pole top light


1:500



HICKSON PARK FURNITURE PALLETE



Bronze hand rail

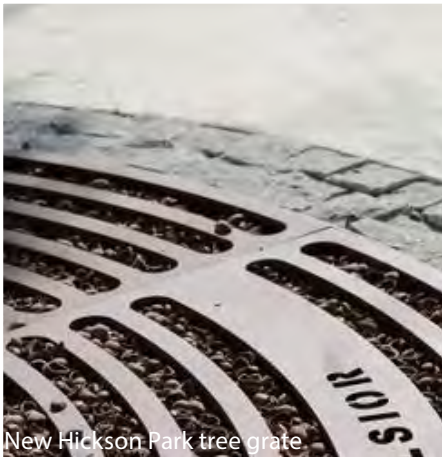

New Hickson Park tree grate



Sandstone & timber seat



Low sandstone seat wall



Barangaroo bench



Moveable furniture



New Hickson park bin



Sandstone seats 1 & 2 seater



City Of Sydney bike racks



City Of Sydney bubbler



Sandstone blocks

WULUGUL WALK + BOARDWALK FURNITURE PLAN


The adjacent diagram, and accompanying images, demonstrate the character of the furniture for Wulugul Walk + Boardwalk.




LEGEND

- City Of Sydney Bin
- Raised planter seat
- City Of Sydney bubbler
- Handrail
- Waterfront pole top light
- Stage 1A bench
- Sitting terraces
- Timber seat
- New waterfront tree grate (Square)
- Timber baulk

1:500

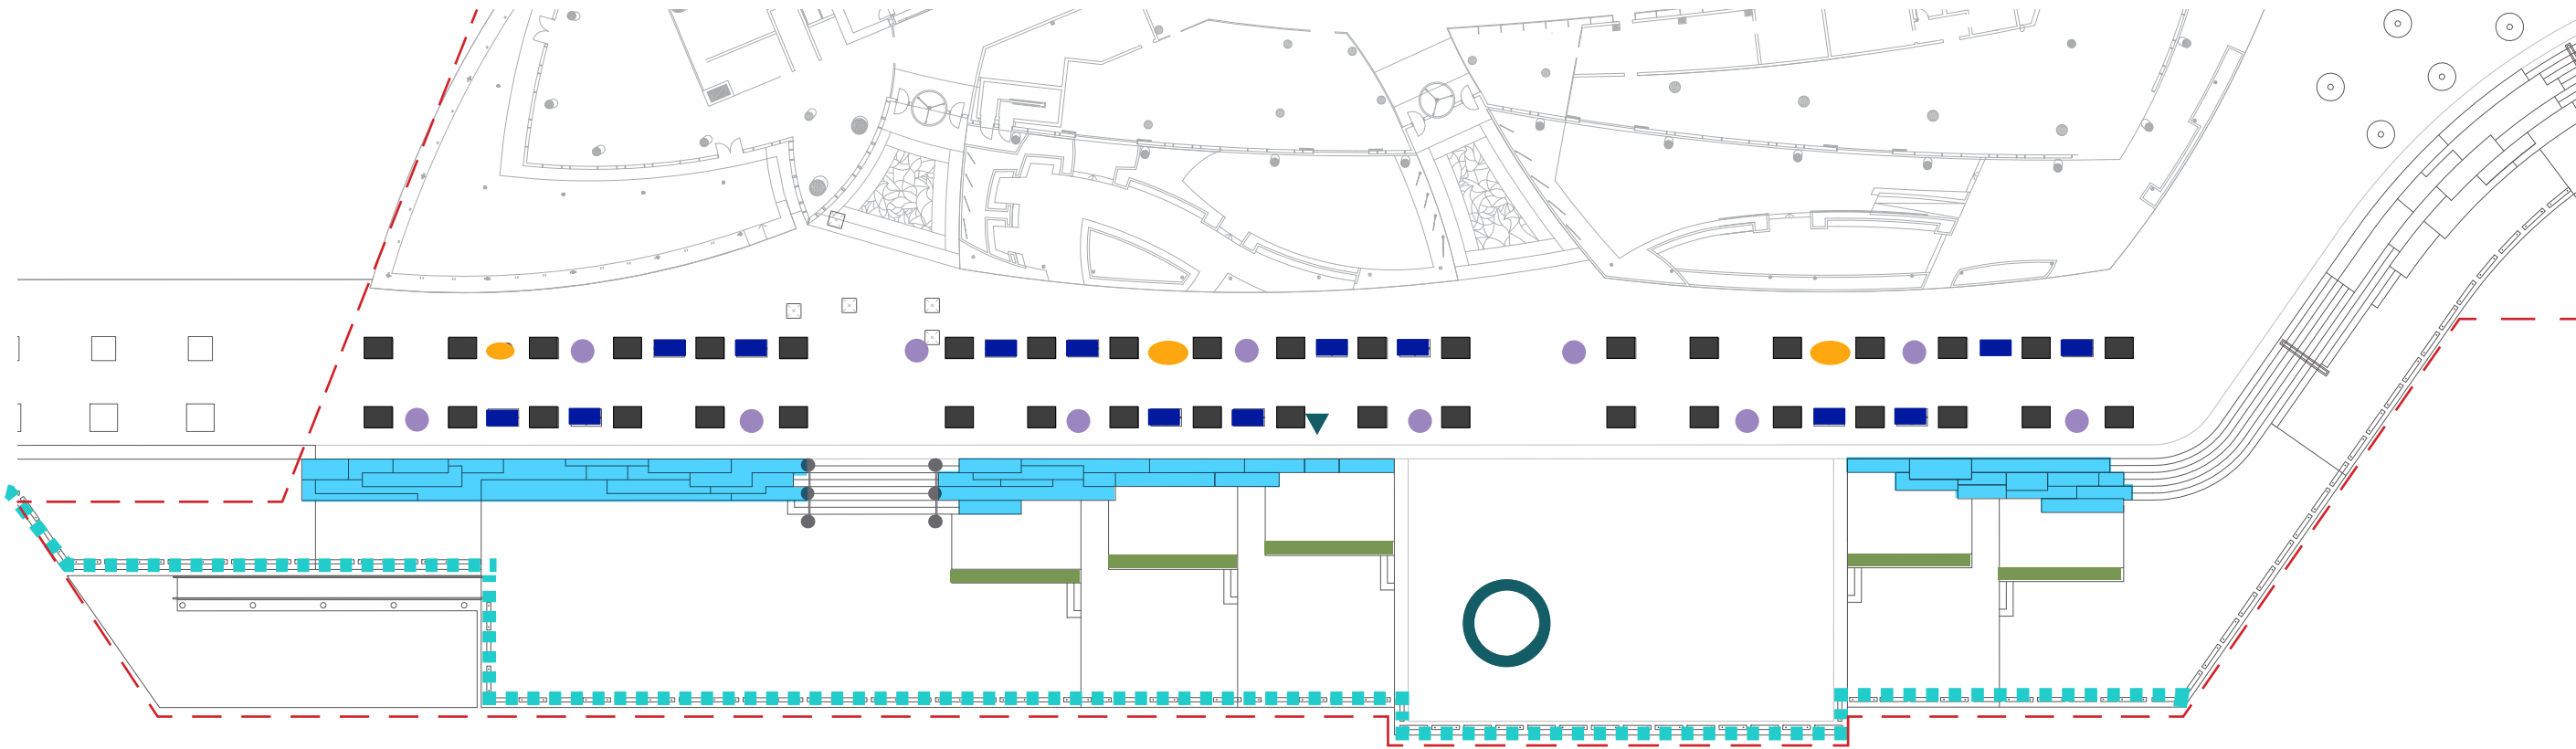

WULUGUL WALK + BOARDWALK FURNITURE
PALETTE

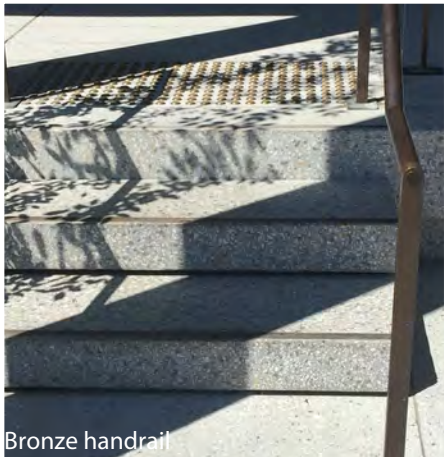

Bronze handrail



Sitting terraces



Raised planter seat



City of Sydney bin



Timber baulk




Waterfront pole top light



City Of Sydney bubbler



Timber stairs

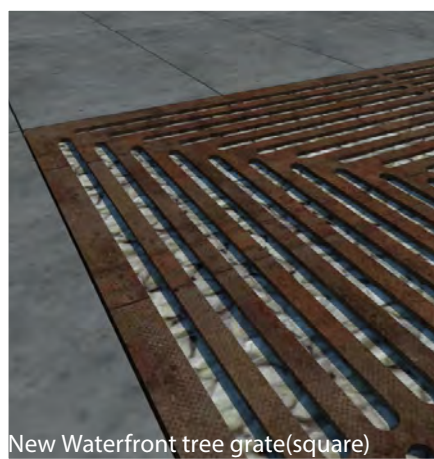

New Waterfront tree grate(square)



Stage 1A bench



Timber seat

WATERMANS COVE FURNITURE PLAN

The adjacent plan demonstrates the locations of the furniture for Watermans Cove.




KEY PLAN

LEGEND


- City Of Sydney bin
- Smart pole W/ cycle loop
- Raised planter seat
- City Of Sydney bubbler
- Handrail
- City of Sydney standard Watermans Cove bin
- City Of Sydney bike racks (Set of 6 hoops)
- Sitting terraces
- Timber sitting terraces
- New Waterfront tree grate (Round)

1:500

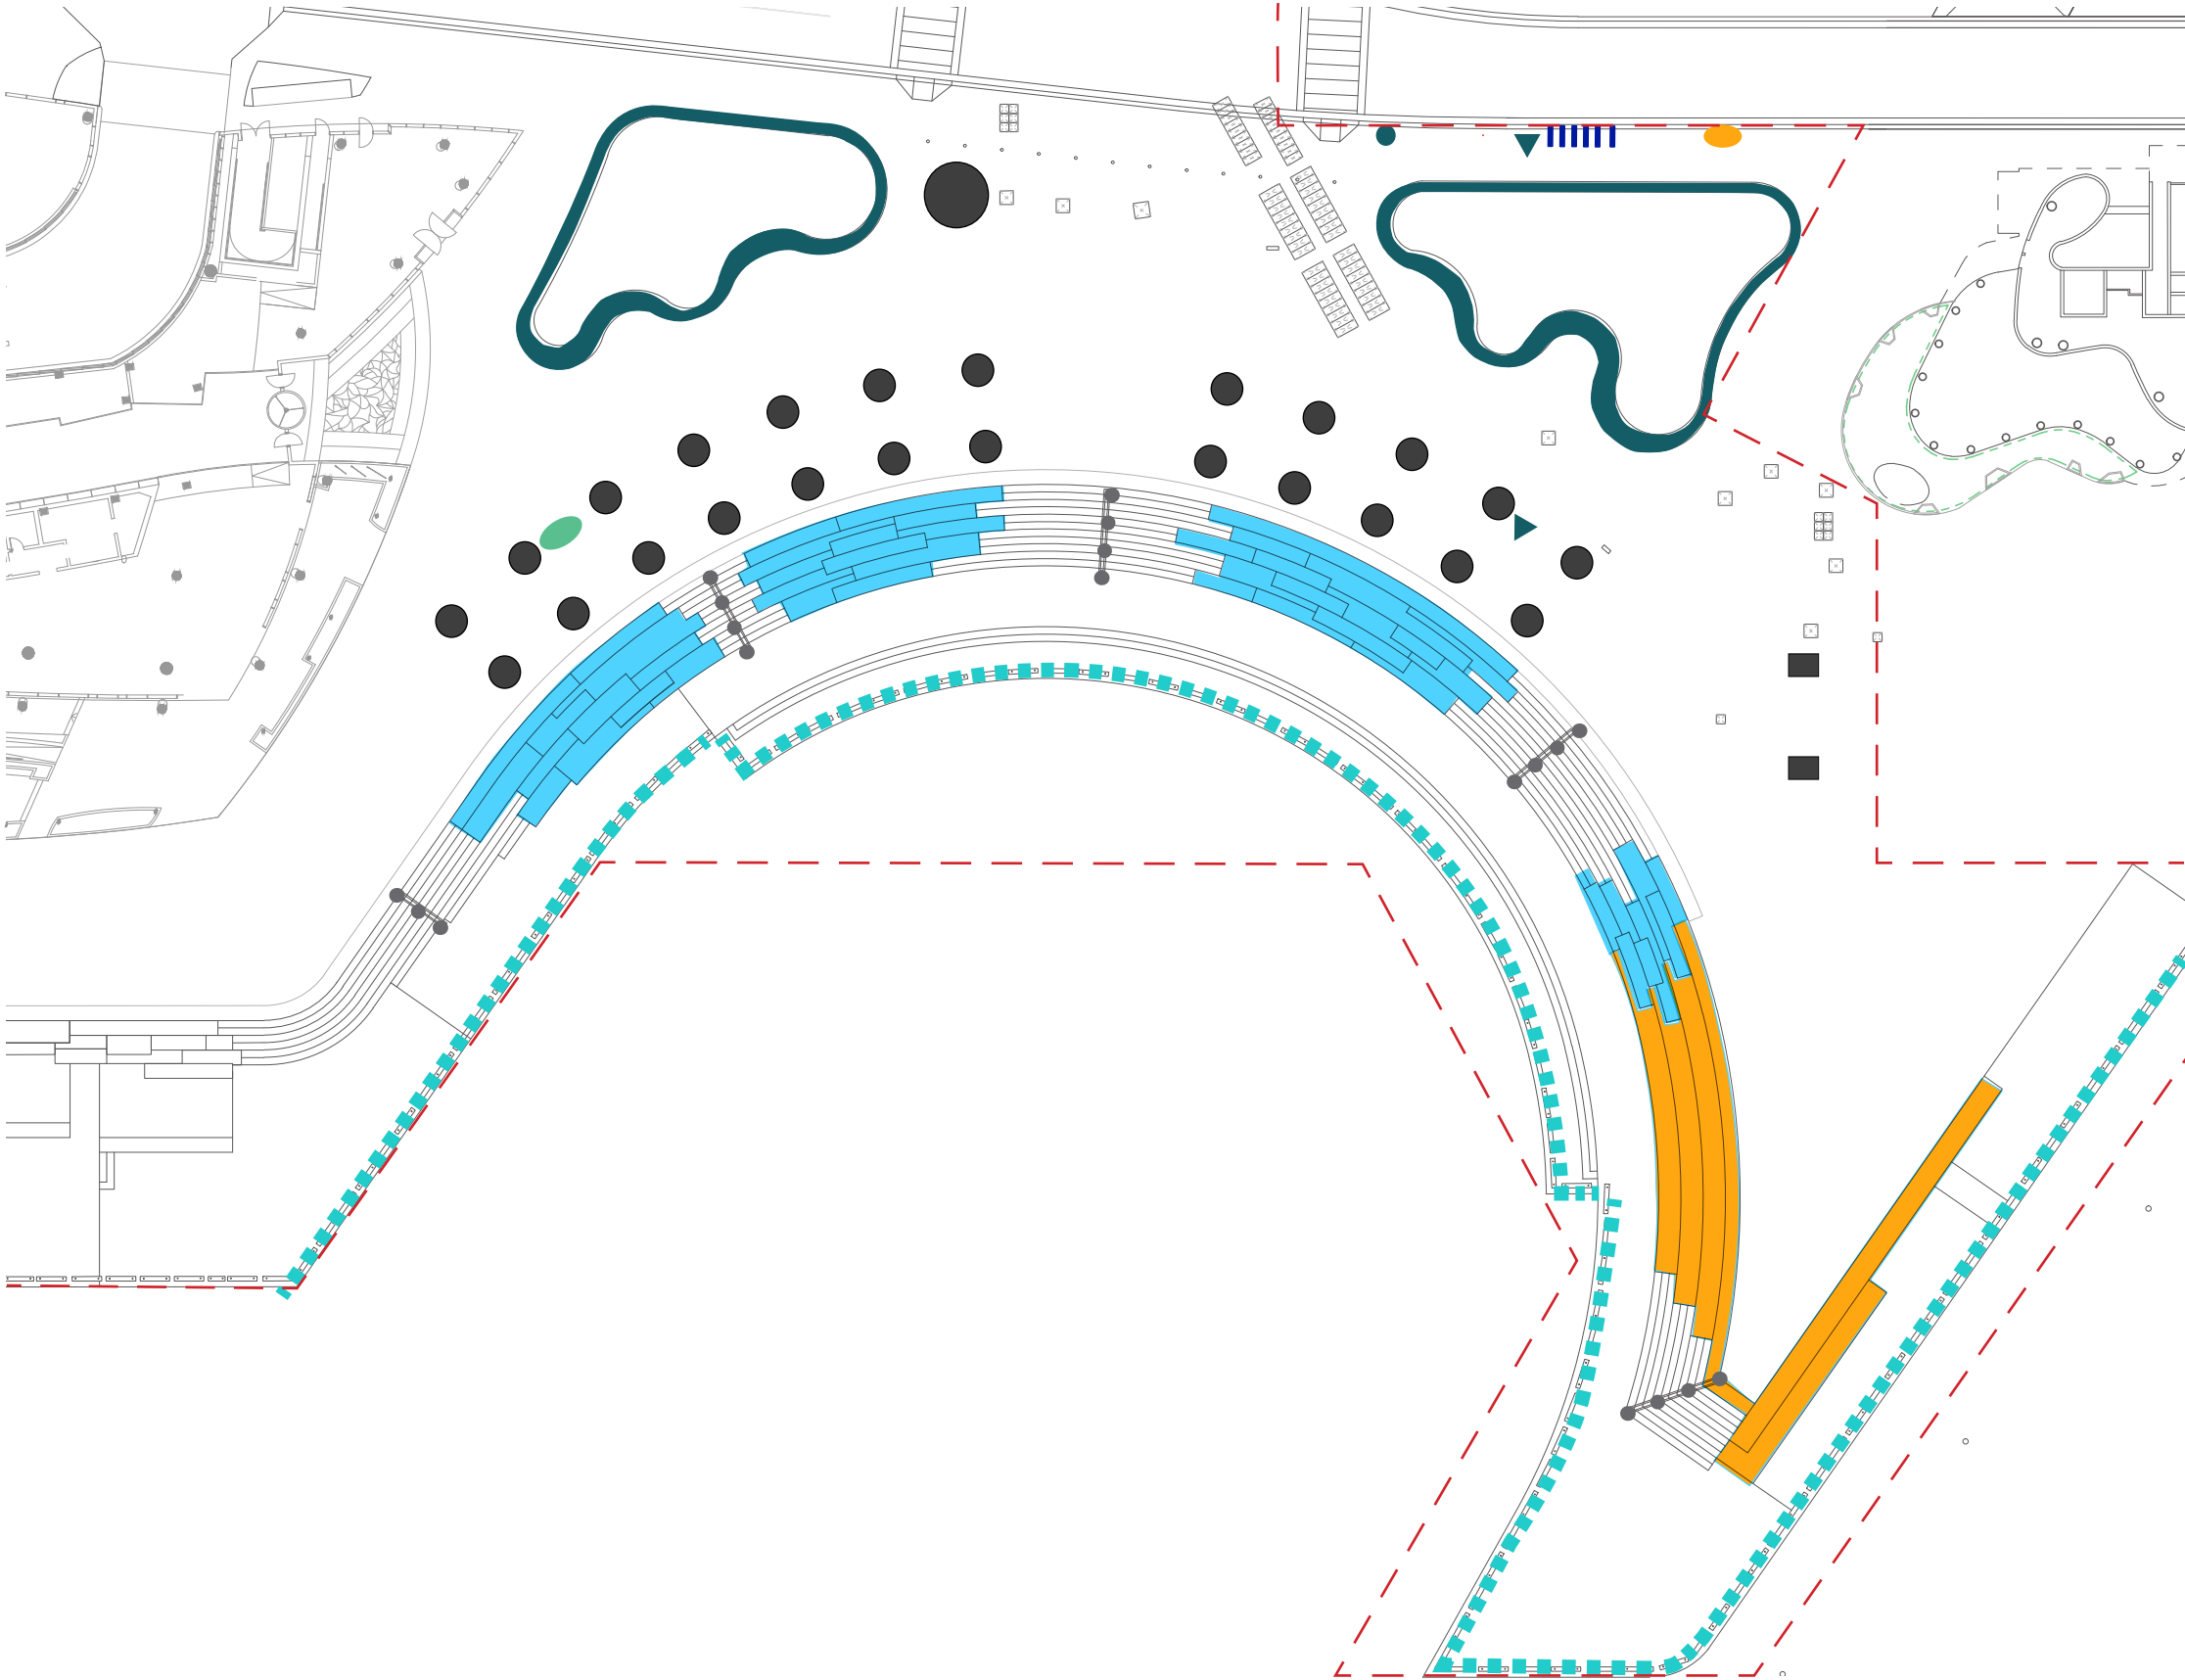

WATERMANS COVE FURNITURE PALETTE

The adjacent diagram, and accompanying images, demonstrat the character of the furniture for Watermans Cove.

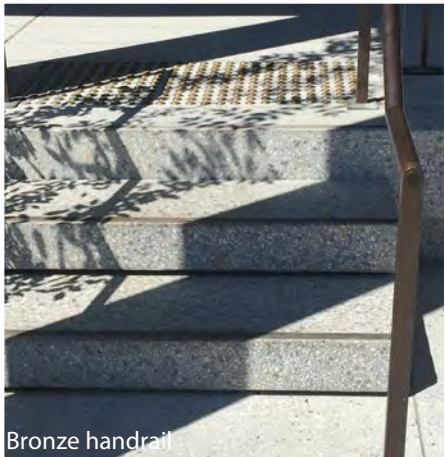

Bronze handrail



Stone Steps



Raised planter seat



Timber sitting terraces



New Waterfront tree grate (round)



City of Sydney bin



Smart pole w/cycle loop



Timber baulk



City Of Sydney bubbler



City Of Sydney bike rack



View of Watermans
Cove sandstone sitting
terraces