



An aerial photograph of a waterfront area, likely a harbor or cove, with a teal overlay. The image shows several large ships docked at piers along the right side. The water is visible on the left. The text 'Watermans Cove' is overlaid in white on the left side.

Watermans Cove



- LEGEND**
- Development application boundary
 - Development application by others
(Works not in public domain scope)
 - Awning over
 - 1 Wulugul Walk
 - 2 Wulugul Walk Stage 1A
 - 3 The Pier
 - 4 Watermans Cove
 - 5 Timber boardwalk
 - 6 Avenue planting
 - 7 Raised planter
 - 8 Platform for future community facility -
subject to seperate development application

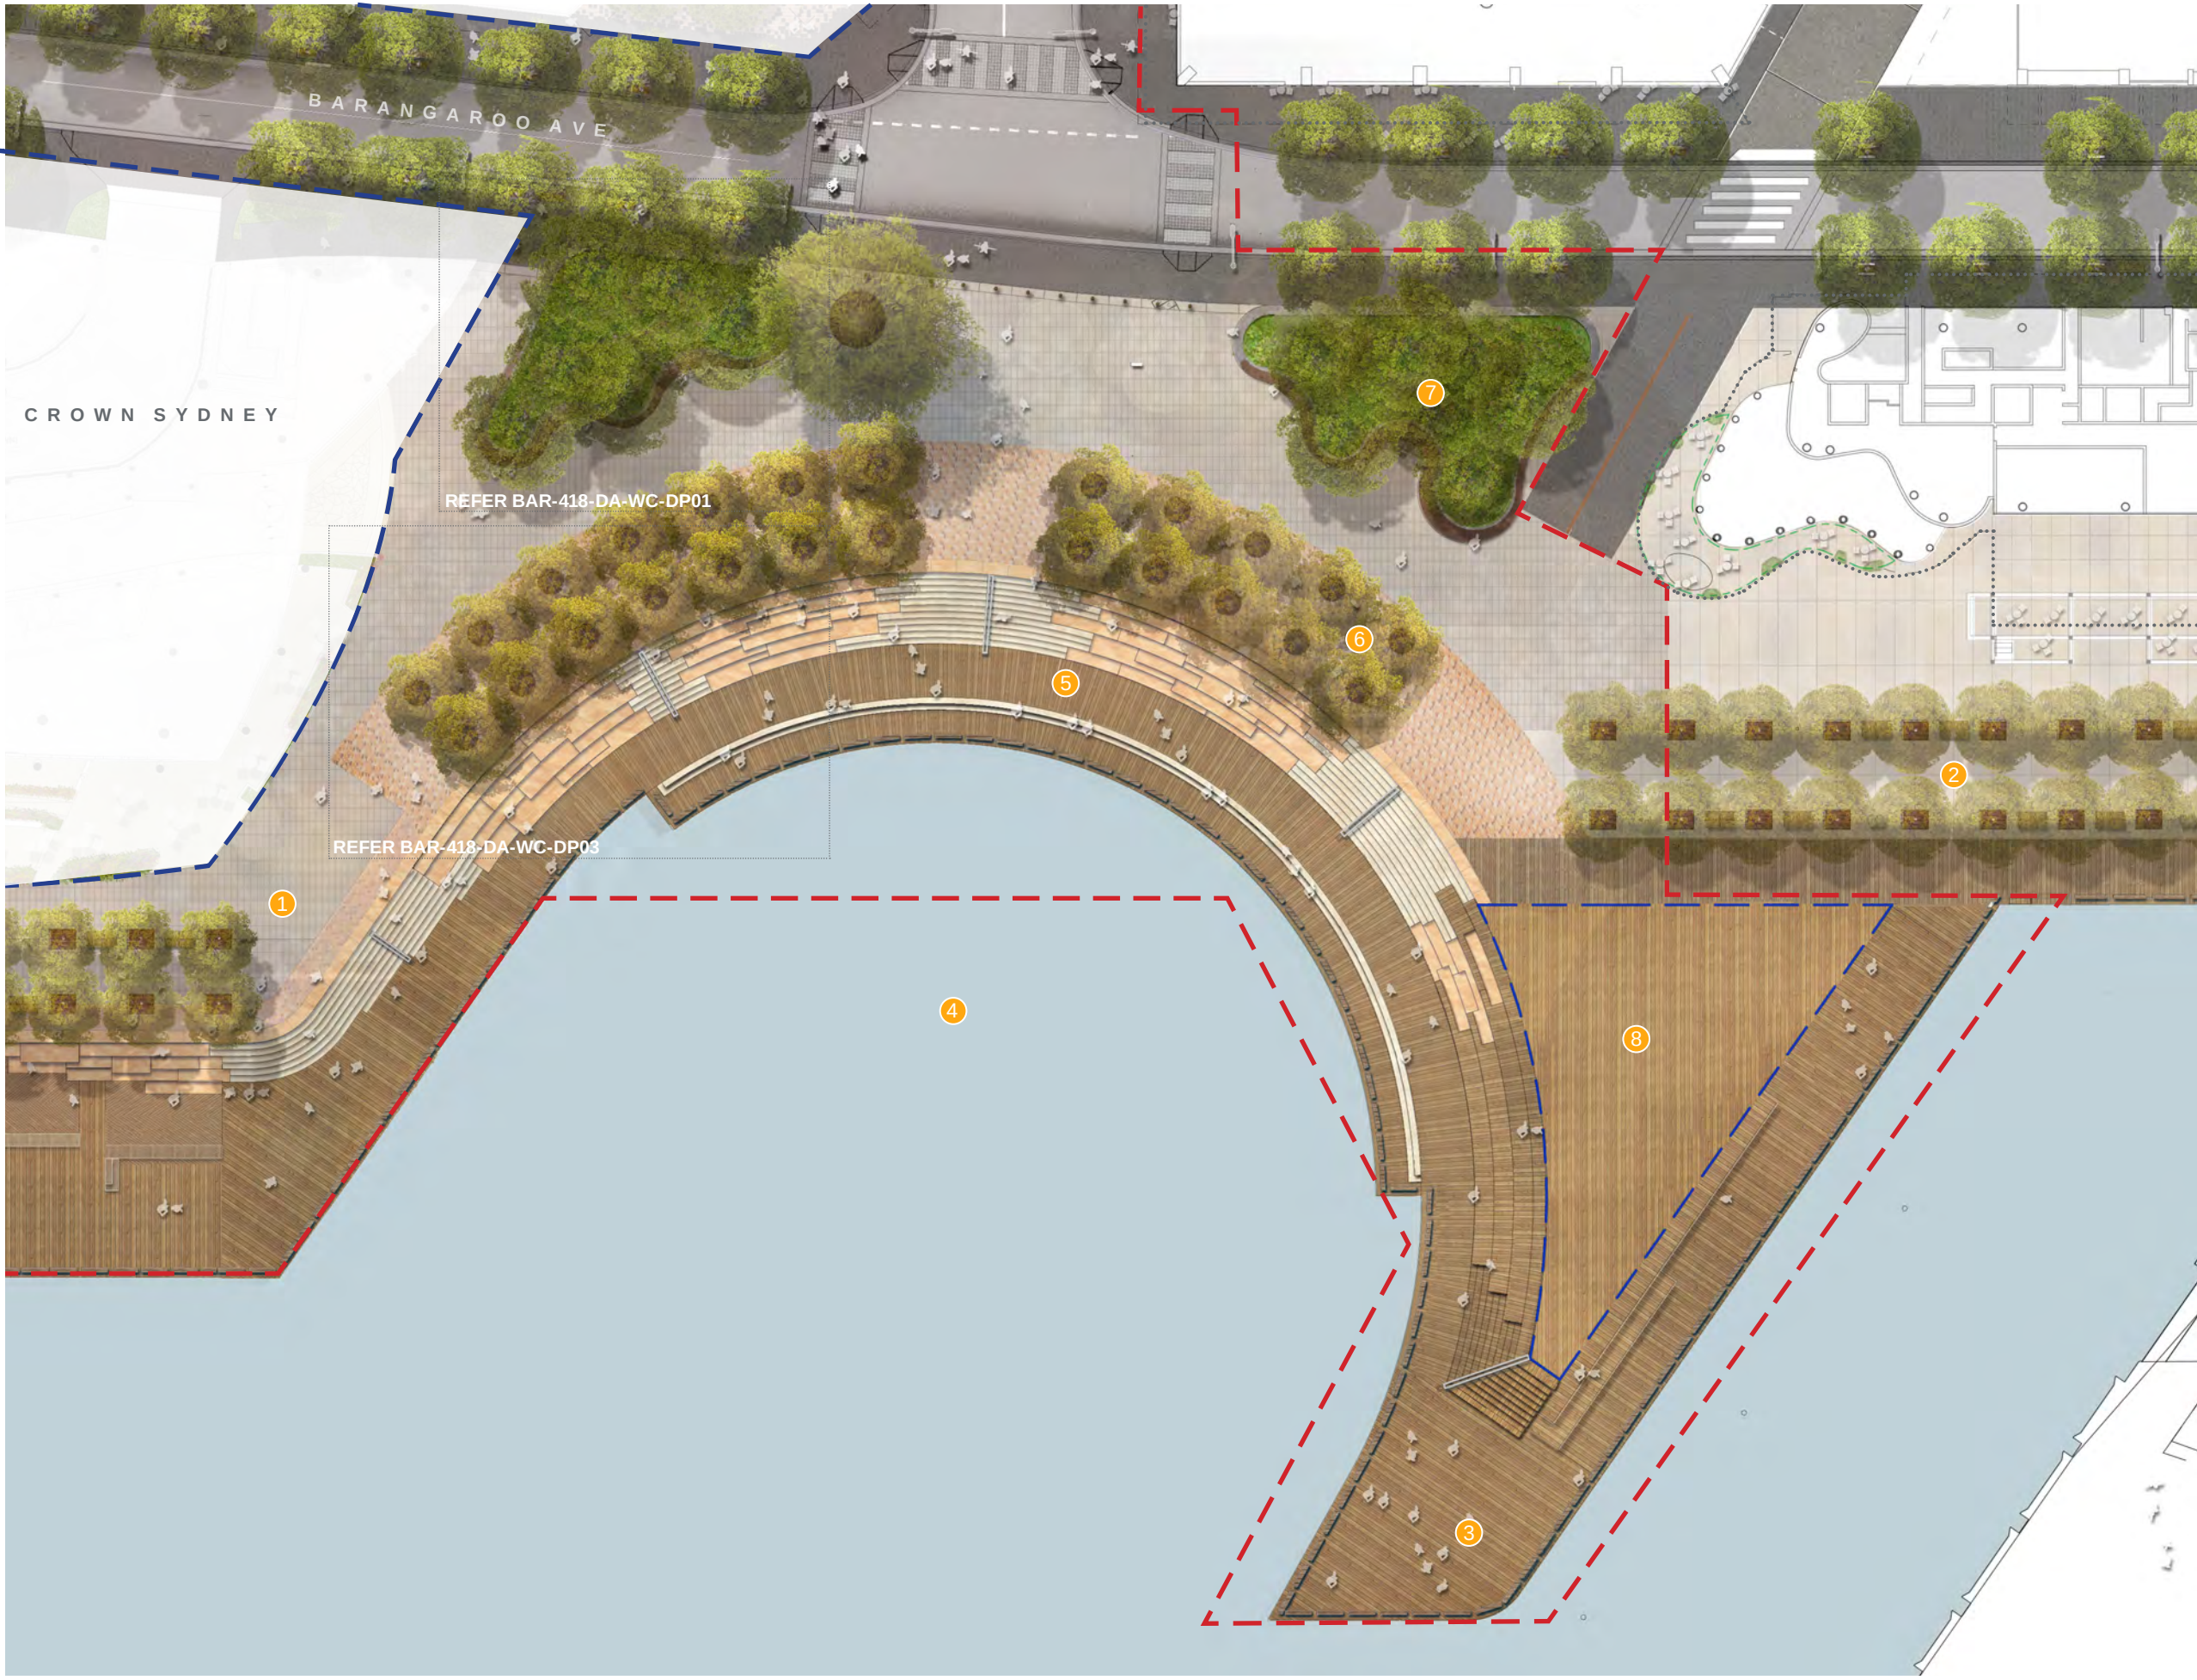

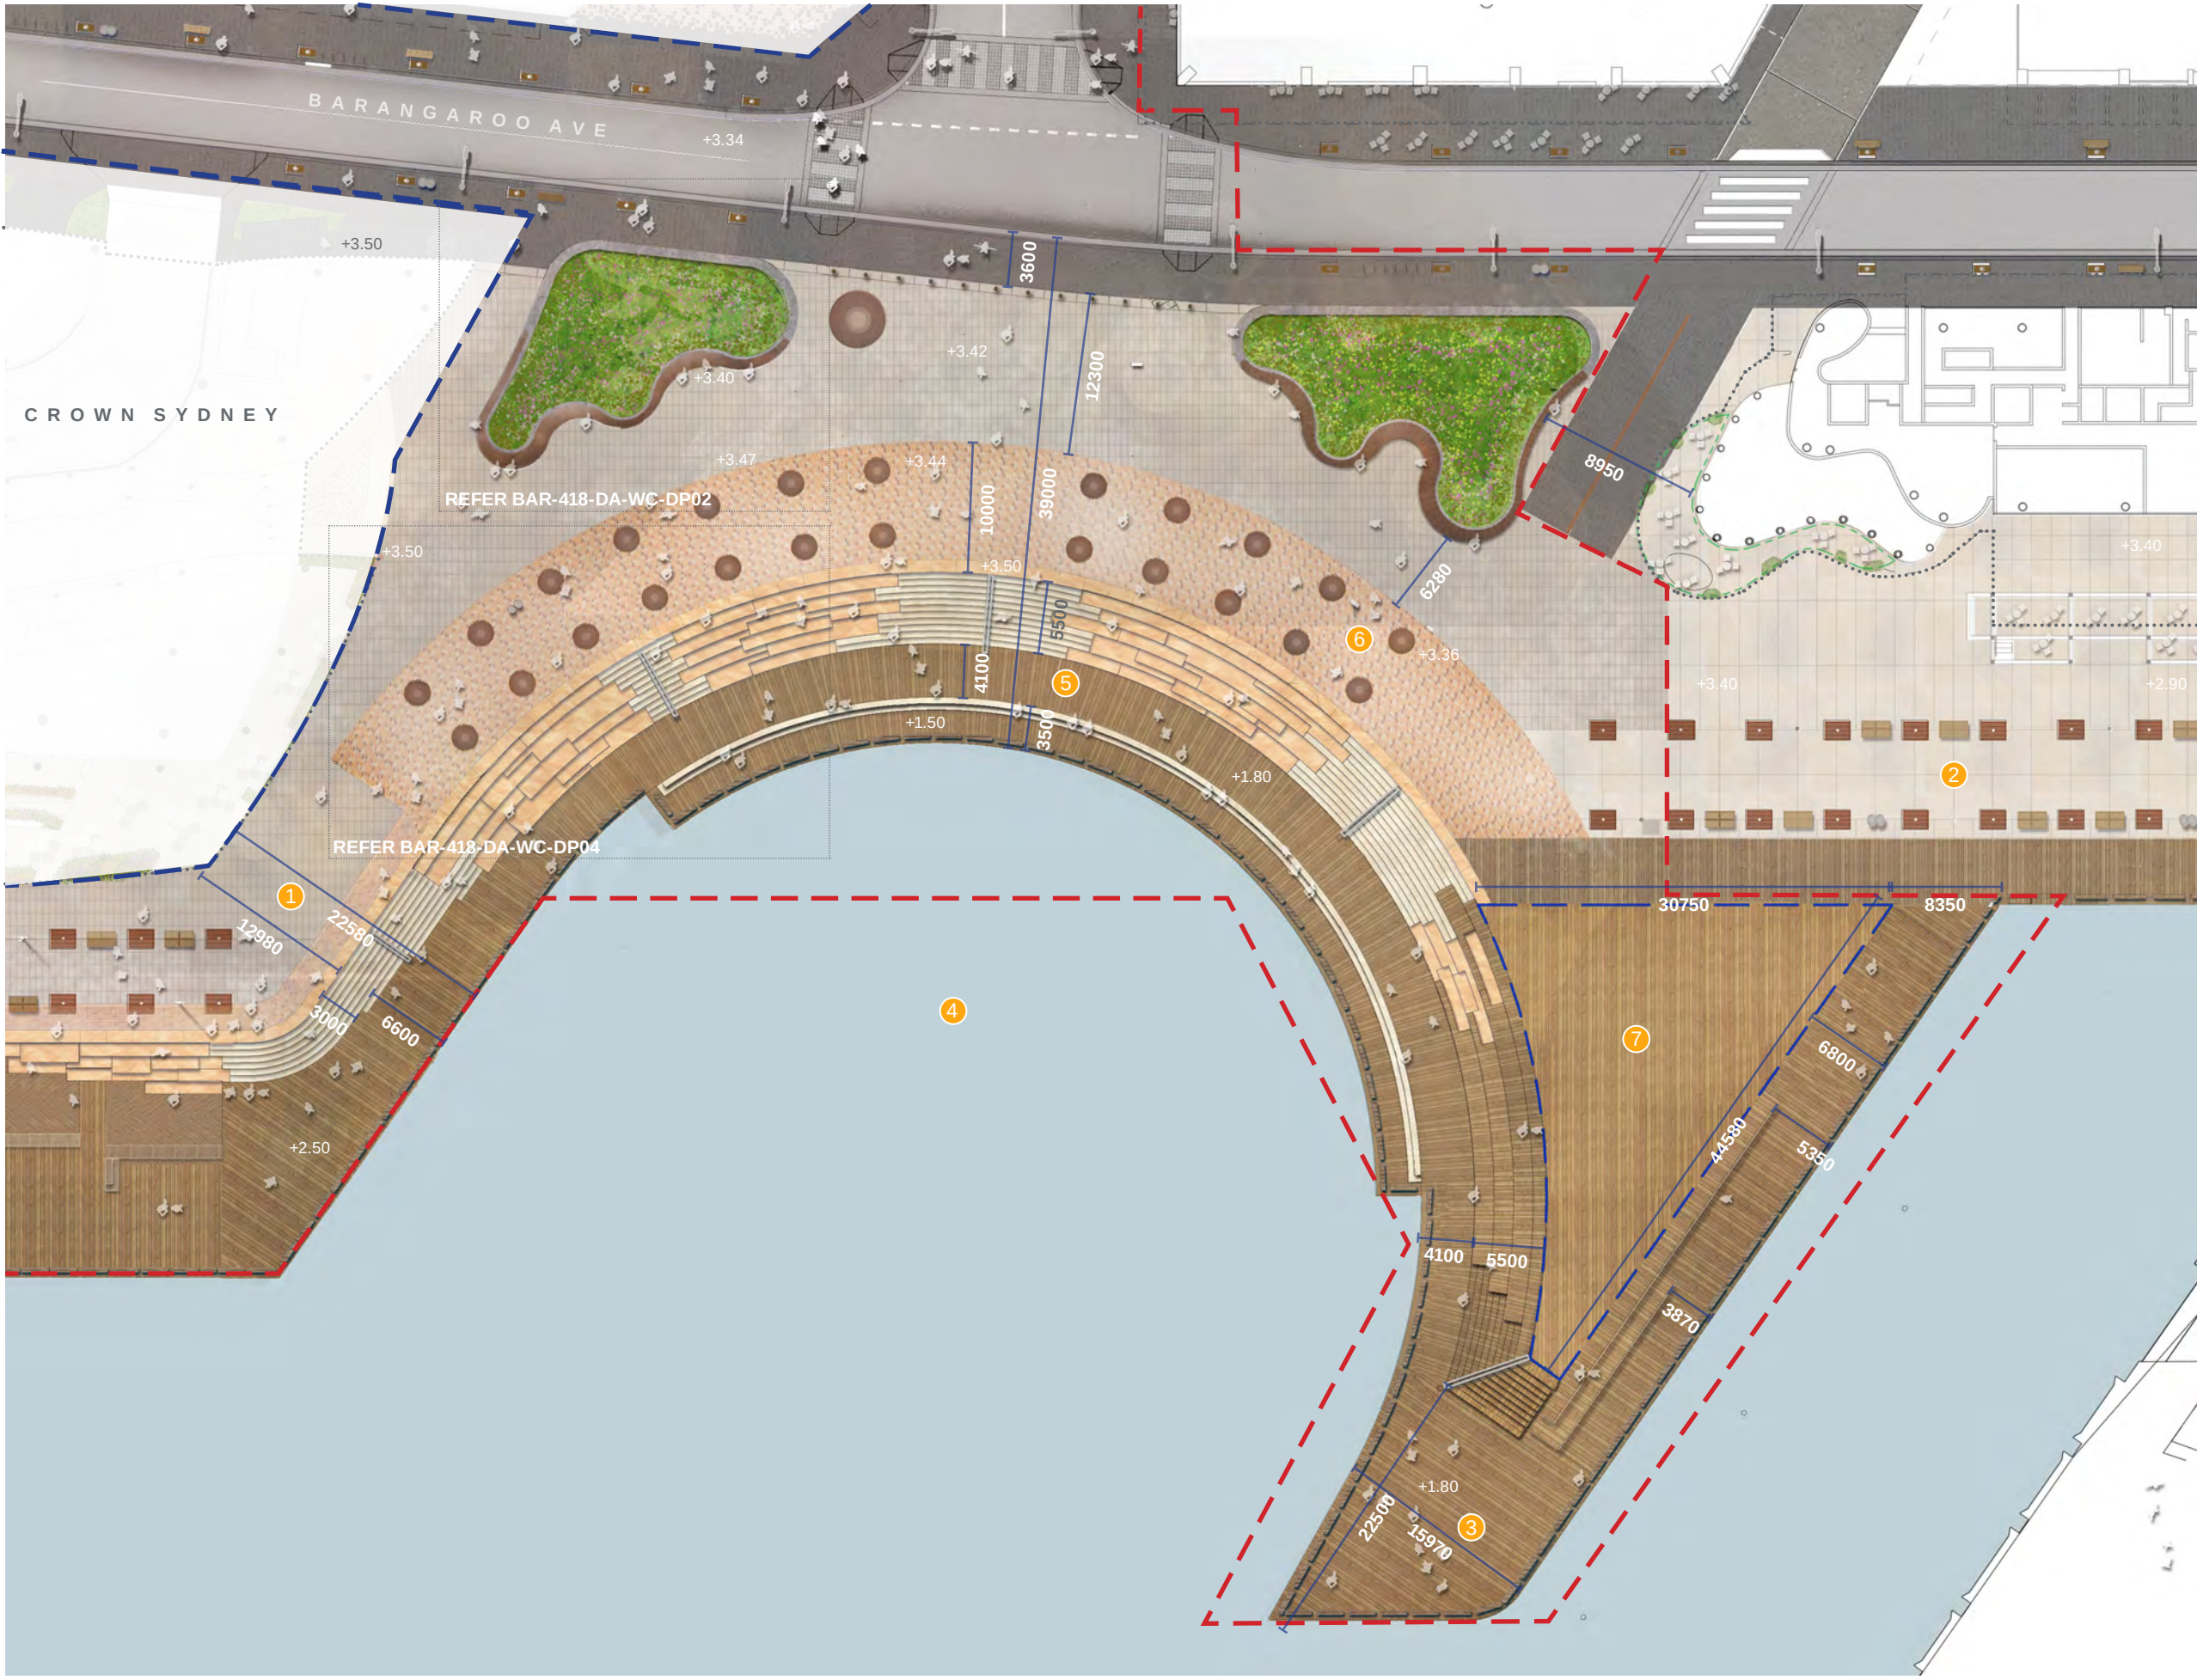

- LEGEND**
- Development application boundary
 - Development application by others
(Works not in public domain scope)
 - Awning over
 - 1 Wulugul Walk
 - 2 Wulugul Walk Stage 1A
 - 3 The Pier
 - 4 Watermans Cove
 - 5 Timber boardwalk
 - 6 Porphyry paving
 - 7 Platform for future community facility -
subject to separate development application



Project
BARANGAROO STAGE 1B
PUBLIC DOMAIN
Development Application Drawings

grant associates
21 Tanjong Pagar Road
#02-02
Singapore 088444
T: +65 6221 3596
E info@grant-associates.uk.com


lendlease
Level 14, Tower Three,
International Towers Sydney
Exchange Place,
300 Barangaroo Avenue
Barangaroo NSW 2000
T: +612 9236 6111

Scale
1:500@A3
0 5 10 20m

Drawing Title
**WATERMANS COVE
MASTERPLAN - NO TREES**
Drawn
JS

Drawing Number
BAR-418-DA-WC-PL02
Checked
MW

Revision
Rev A
Rev B
Rev C
Rev D
Date
18/11/2016
20/01/2017
15/03/2017
28/04/2017

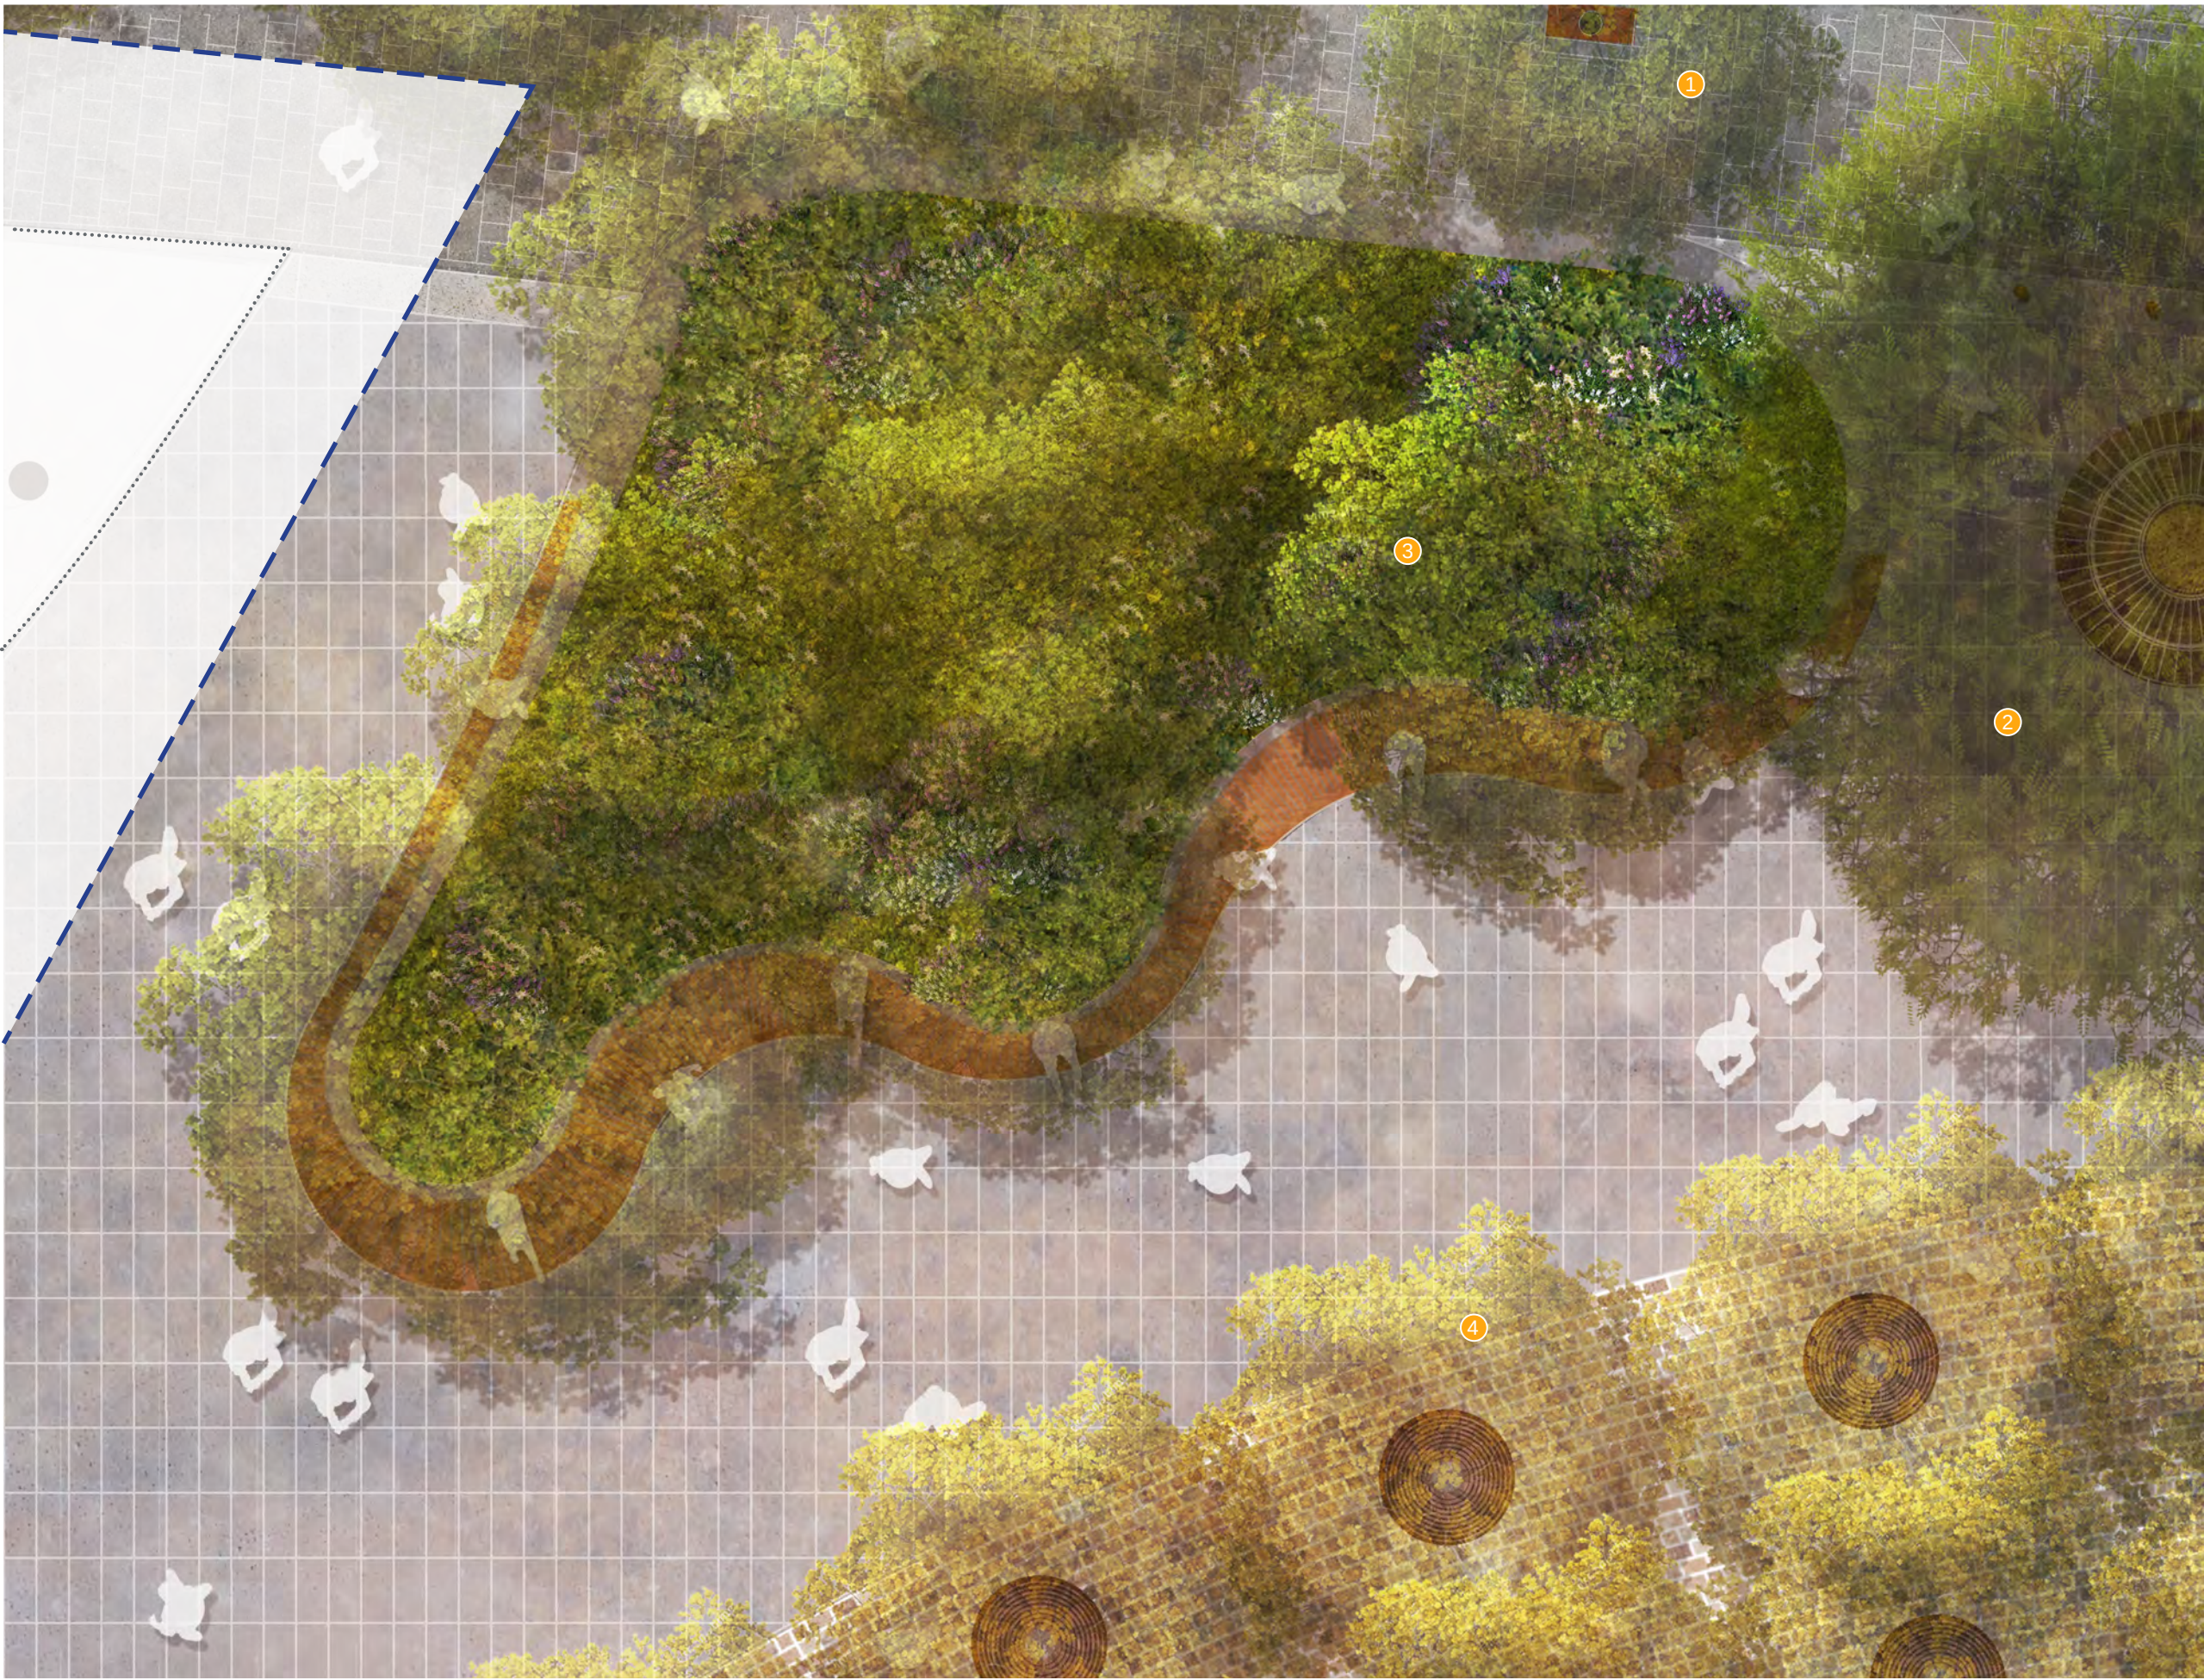

- LEGEND**
- Development application by others
(Works not in public domain scope)
 - Awning over
 - 1 *Harpullia pendula* street tree planting
 - 2 *Ficus* sp. signature fig tree planting
 - 3 *Corymbia maculata* tree planting
 - 4 *Waterhousea floribunda* "Green Avenue"



Project
BARANGAROO STAGE 1B
PUBLIC DOMAIN
Development Application Drawings

grant associates
21 Tanjong Pagar Road
#02-02
Singapore 088444
T: +65 6221 3596
E info@grant-associates.uk.com

lendlease
Level 14, Tower Three,
International Towers Sydney
Exchange Place,
300 Barangaroo Avenue
Barangaroo NSW 2000
T: +612 9236 6111

Scale
1:100@A3
0 1 2 4m


Drawing Title
**WATERMANS COVE
RAISED PLANTER DETAIL
PLAN - TREES**
Drawn
JS

Drawing Number
BAR-418-DA-WC-DP01
Checked
MW

Revision
**Rev A
Rev B**

Date
**18/11/2016
20/01/2017**



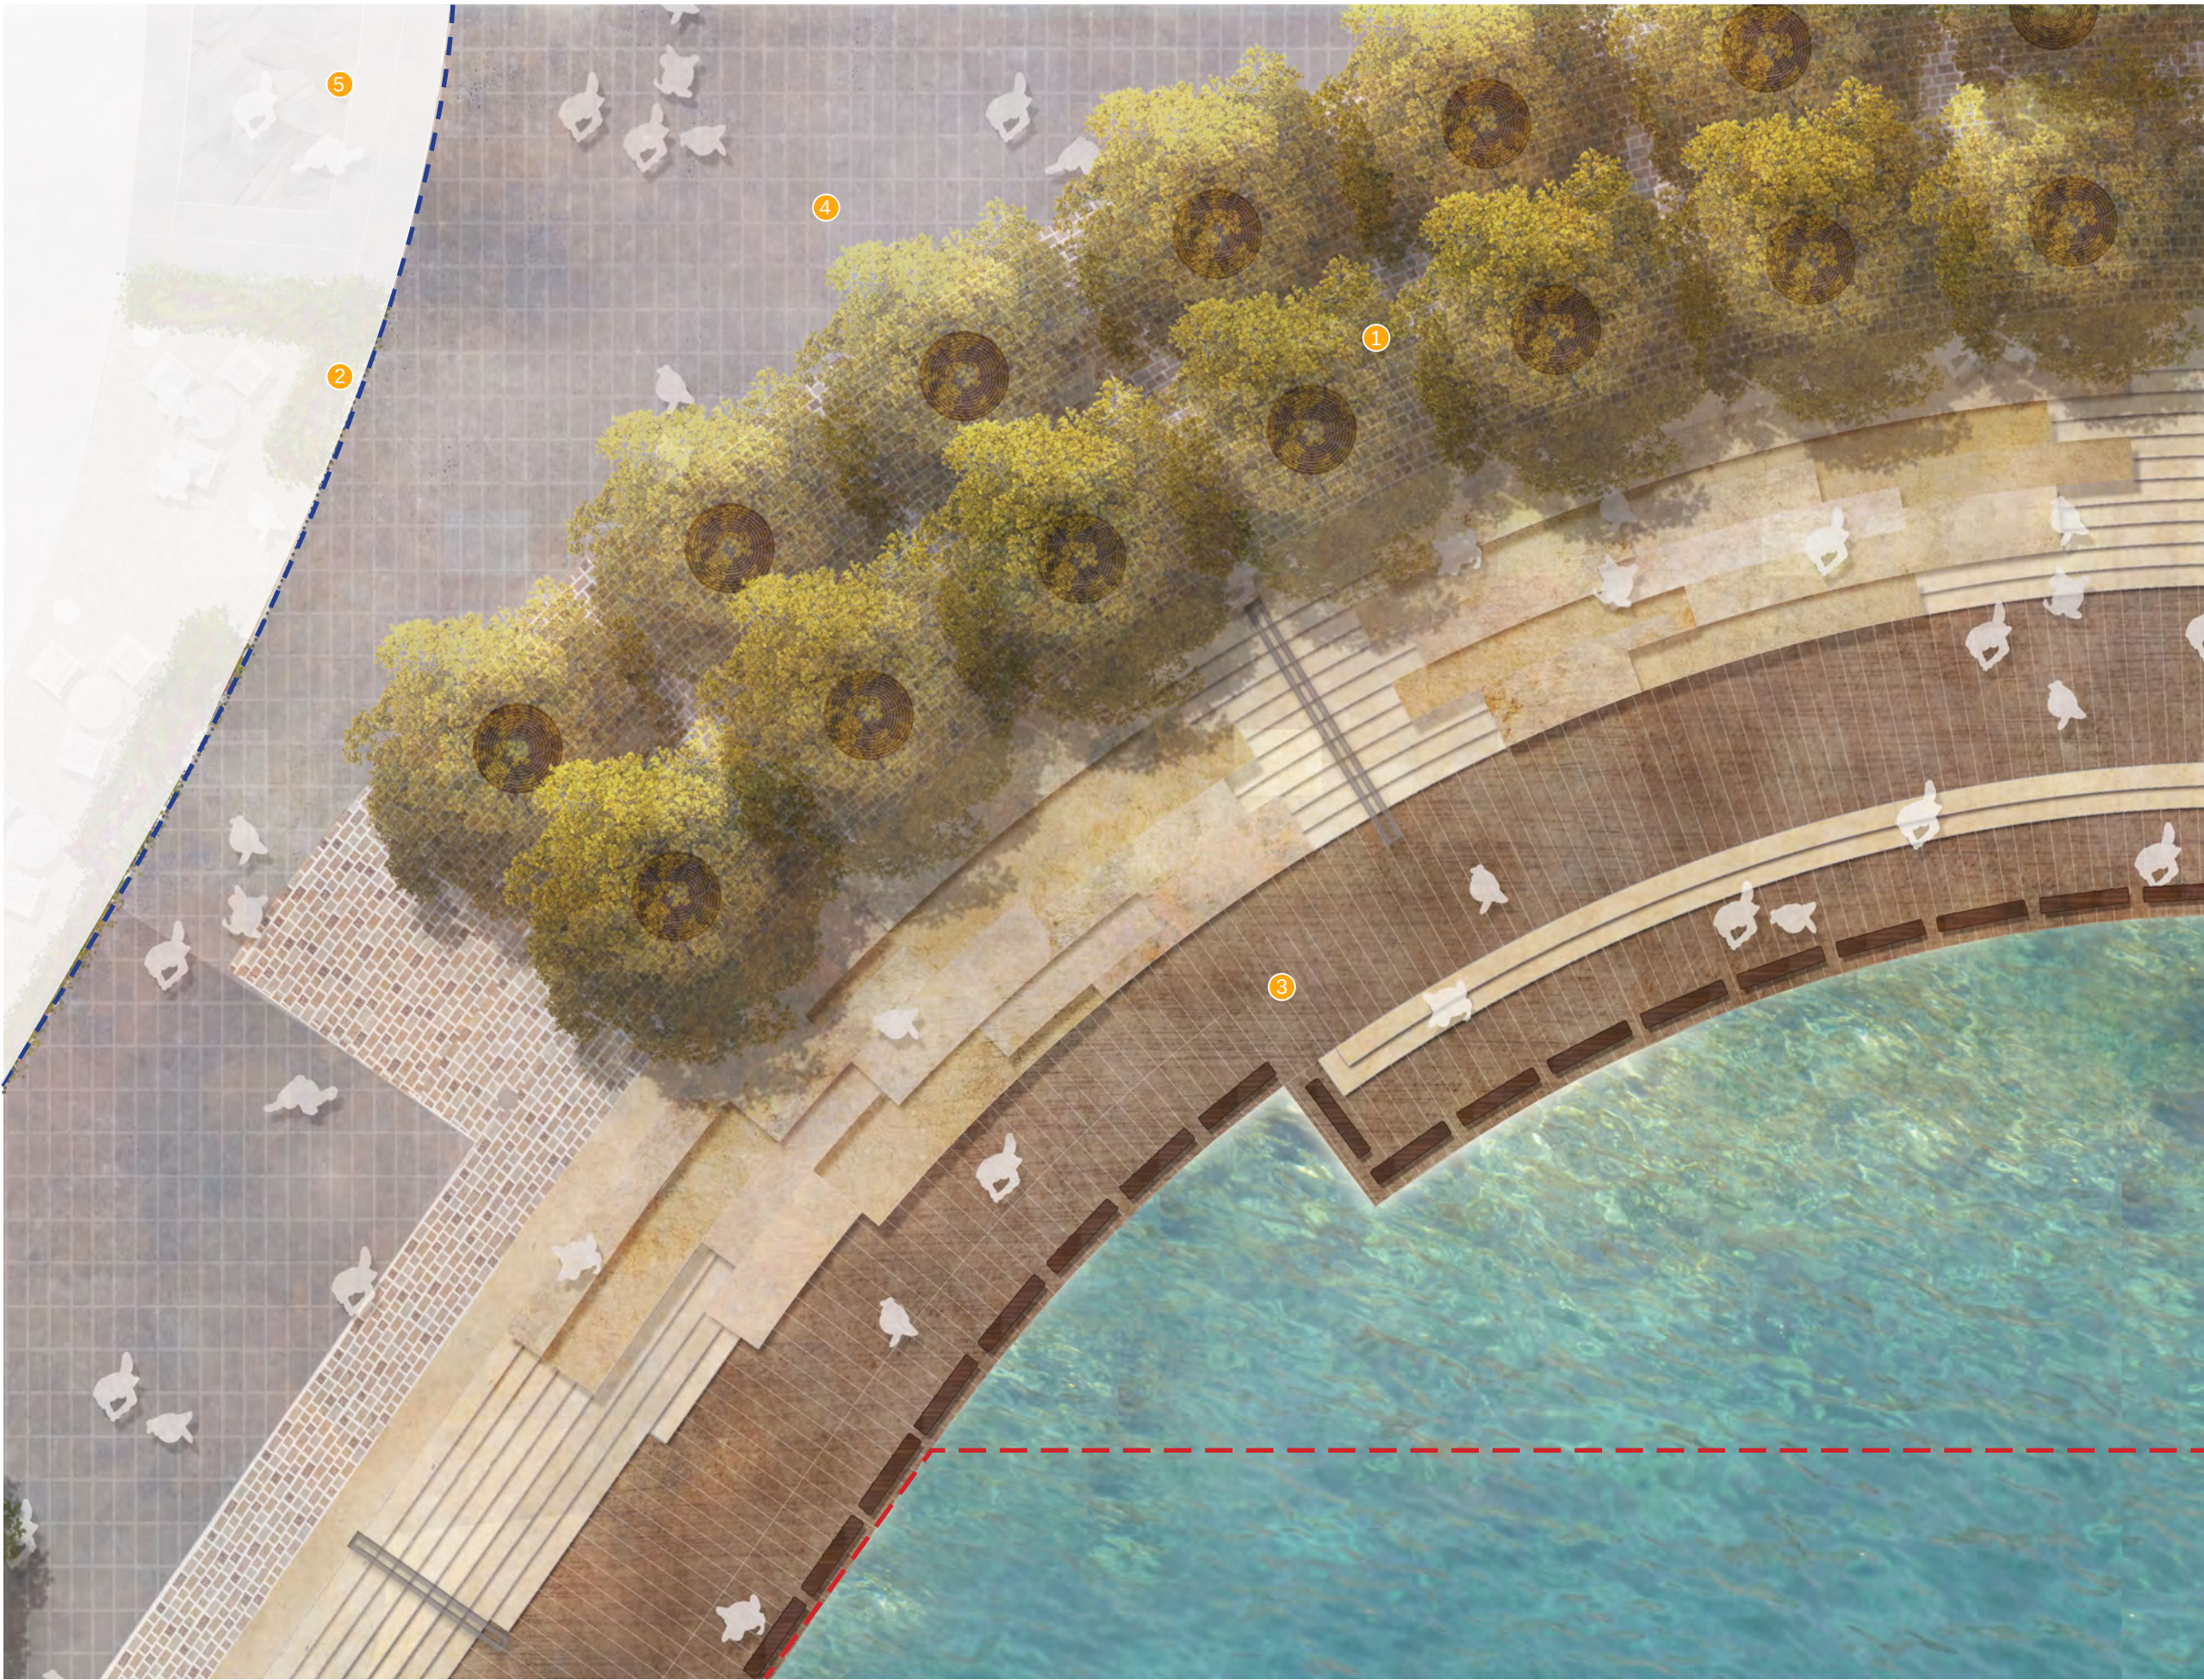

- LEGEND**
- Development application boundary
 - Development application by others
(Works not in public domain scope)
 - 1 *Waterhousea floribunda* "Green Avenue"
 - 2 Crown Sydney terrace shrub planting
 - 3 Timber deck
 - 4 Watermans Cove precast unit paver
 - 5 Crown Sydney entry



Project
BARANGAROO STAGE 1B
PUBLIC DOMAIN
Development Application Drawings

 **grant associates**
21 Tanjong Pagar Road
#02-02
Singapore 088444
T: +65 6221 3596
E info@grant-associates.uk.com

 **lendlease**
Level 14, Tower Three,
International Towers Sydney
Exchange Place,
300 Barangaroo Avenue
Barangaroo NSW 2000
T: +612 9236 6111

Scale
1:150@A3


Drawing Title
**WATERMANS COVE
TERRACED SEATING DETAIL
PLAN - TREES**
Drawn
JS

Drawing Number
BAR-418-DA-WC-DP03
Checked
MW

Revision
**Rev A
Rev B
Rev C**

Date
**18/11/2016
20/01/2017
15/03/2017**



- LEGEND**
- Development application boundary
 - Development application by others
(Works not in public domain scope)
 - 1 Entry to Crown Sydney
 - 2 Crown Sydney licensed seating area
 - 3 Porphyry paving
 - 4 Cast iron tree grate
 - 5 Sandstone flush edge
 - 6 Stone steps and bronze hand rail
 - 7 Sandstone sitting terraces
 - 8 Timber ramp to Wulugul Walk
 - 9 Timber baulk
 - 10 Watermans Cove precast unit paver



Project
BARANGAROO STAGE 1B
PUBLIC DOMAIN
Development Application Drawings

grant associates
21 Tanjong Pagar Road
#02-02
Singapore 088444
T: +65 6221 3596
E info@grant-associates.uk.com

lendlease
Level 14, Tower Three,
International Towers Sydney
Exchange Place,
300 Barangaroo Avenue
Barangaroo NSW 2000
T: +612 9236 6111

Scale
1:150@A3
0 1 2 4m

Drawing Title
WATERMANS COVE
TERRACED SEATING DETAIL
PLAN - NO TREES
Drawn
JS

Drawing Number
BAR-418-DA-WC-DP04
Checked
MW

Revision	Date
Rev A	18/11/2016
Rev B	20/01/2017
Rev C	15/03/2017
Rev D	28/04/2017