




Wulugul Walk



- LEGEND**
- Development application boundary
 - Development application by others
(Works not in public domain scope)
 - 1 Wulugul Walk
 - 2 *Celtis australis* tree avenue
 - 3 Former Spirit of Tasmania loading dock
 - 4 Water transport pontoon
 - 5 Crown Sydney public dining terraces
 - 6 Crown Sydney entry



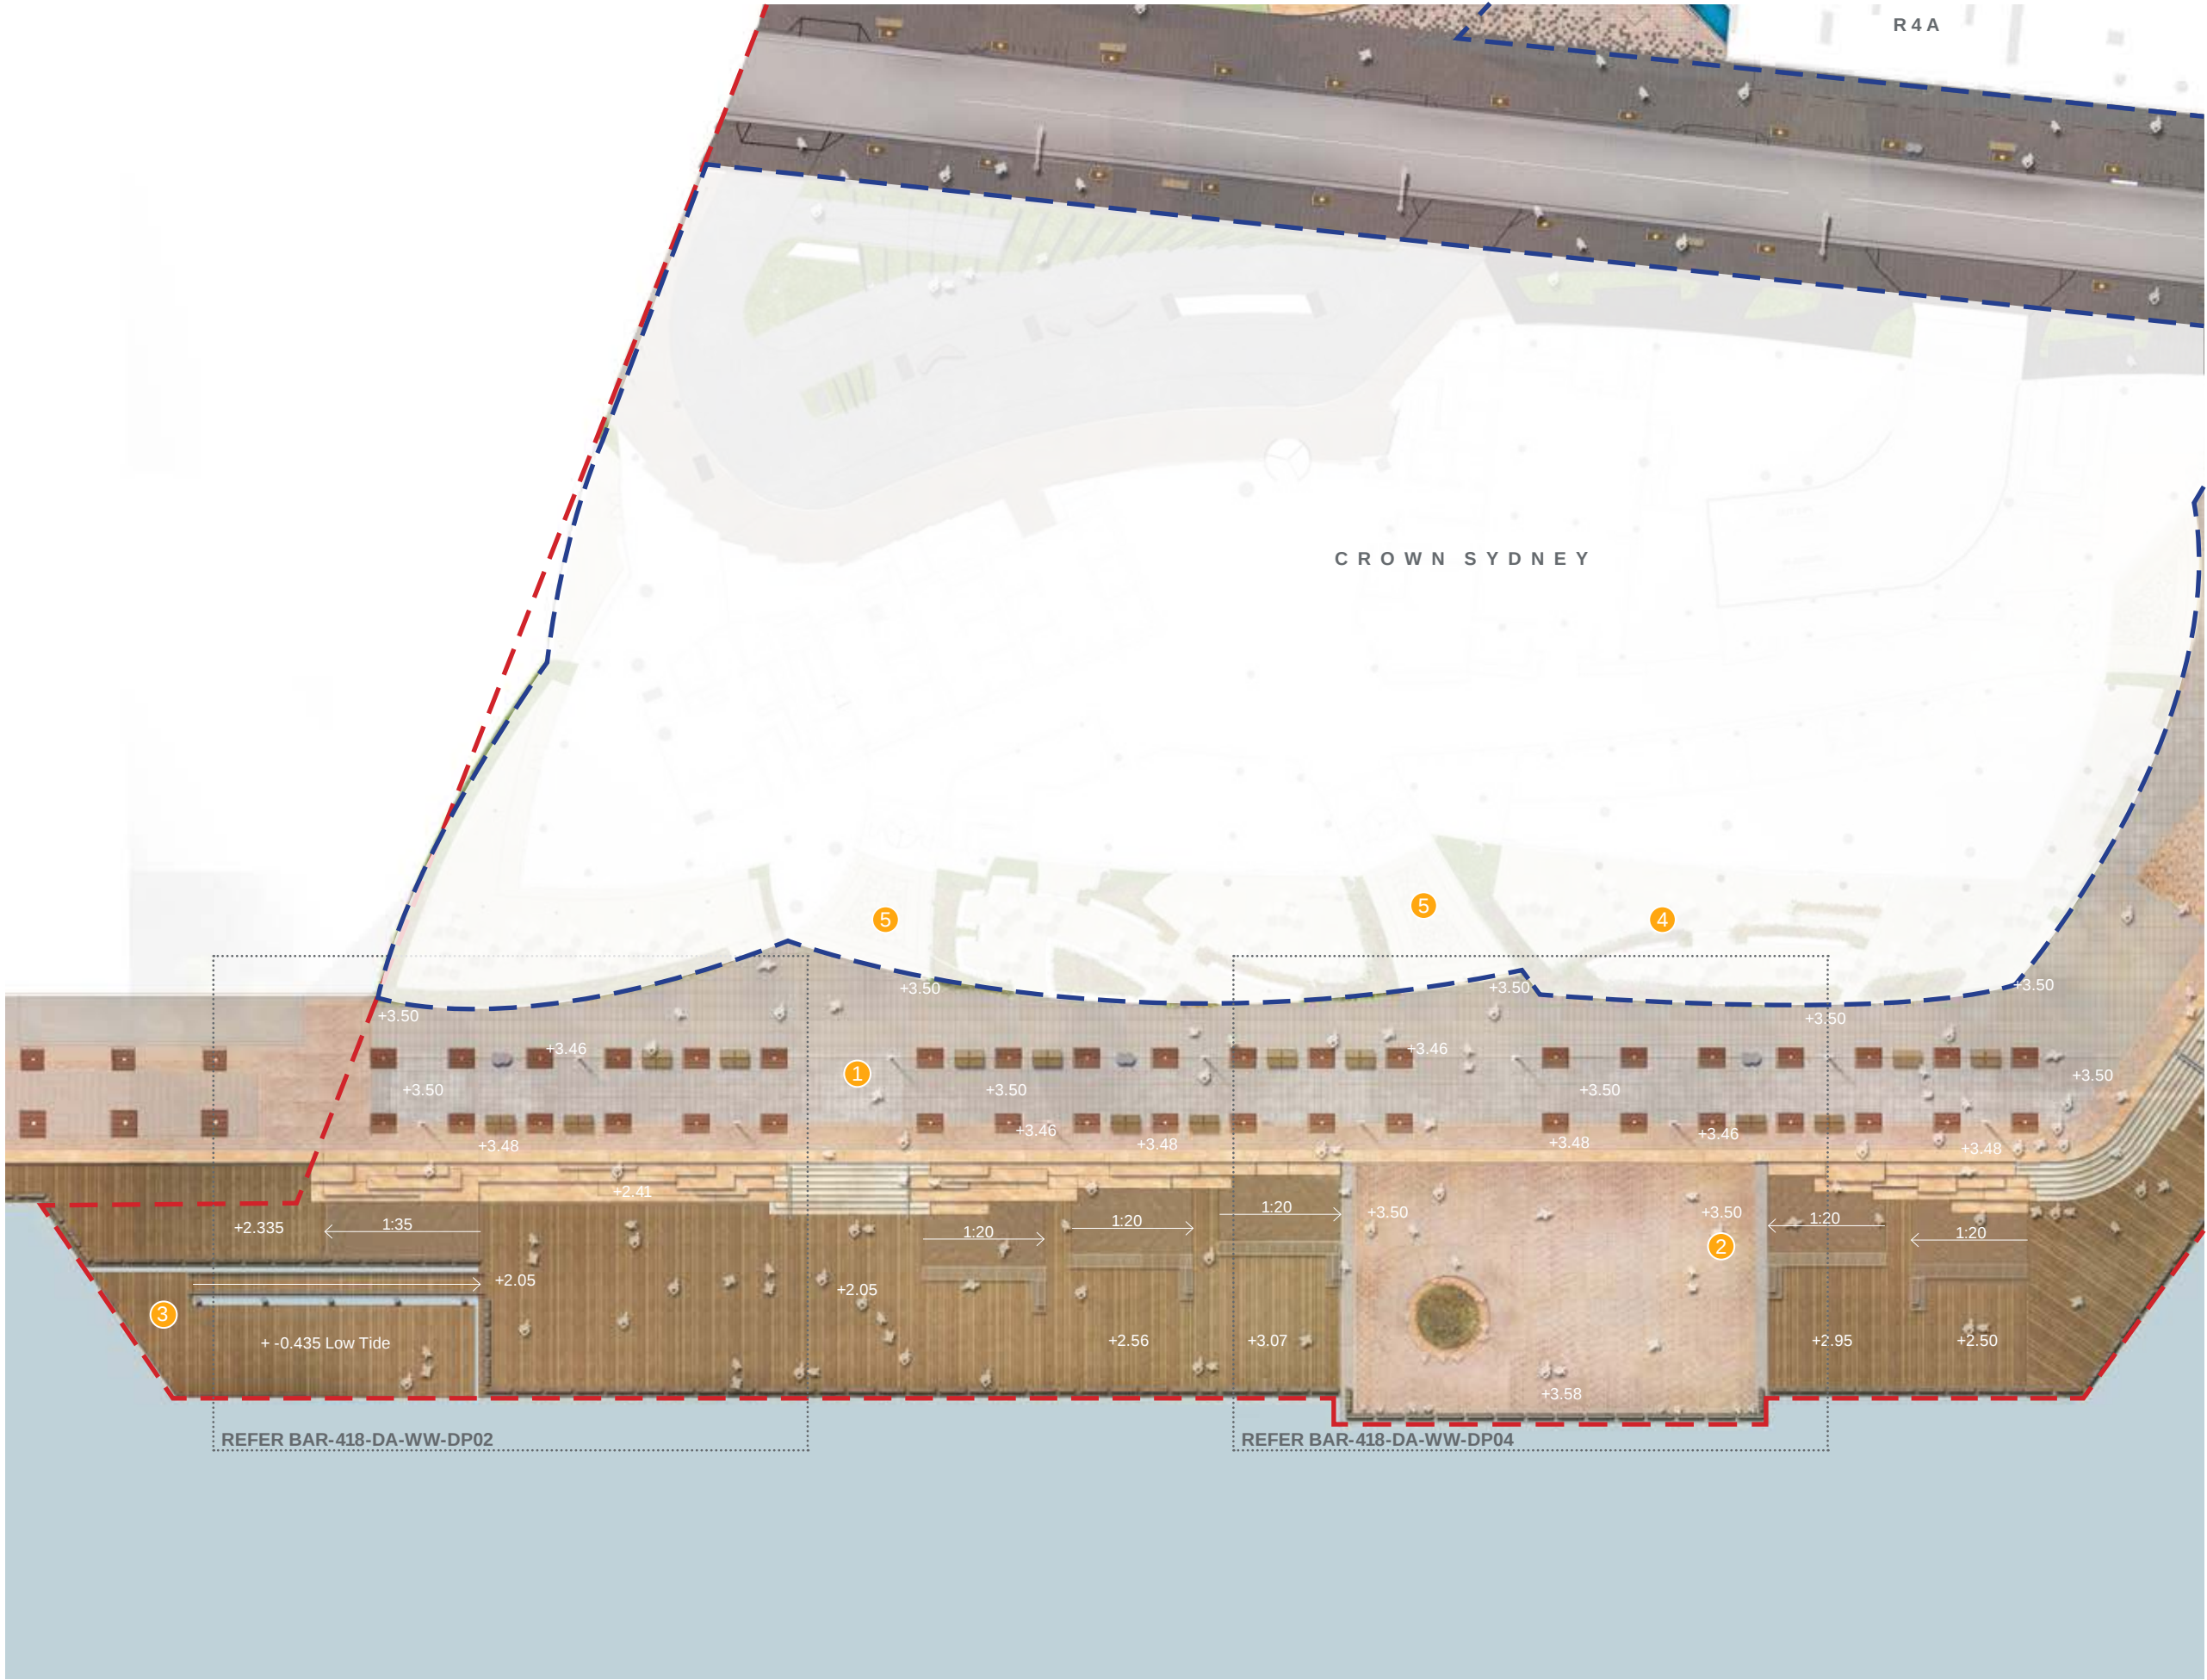

- LEGEND**
- Development application boundary
 - Development application by others
(Works not in public domain scope)
 - 1 Wulugul Walk
 - 2 Former Spirit of Tasmania loading dock
 - 3 Water transport pontoon
 - 4 Crown Sydney public dining terraces
 - 5 Crown Sydney entry






- LEGEND**
- Development application boundary
 - Development application by others
(Works not in public domain scope)

- 1 Wulugul Walk - precast unit paver
- 2 Porphyry paving connection to Central
- 3 Sandstone sitting terraces
- 4 Stone steps and handrail
- 5 Crown Sydney entry
- 6 Crown Sydney public dining terrace
- 7 Water transport pontoon
- 8 Timber ramp



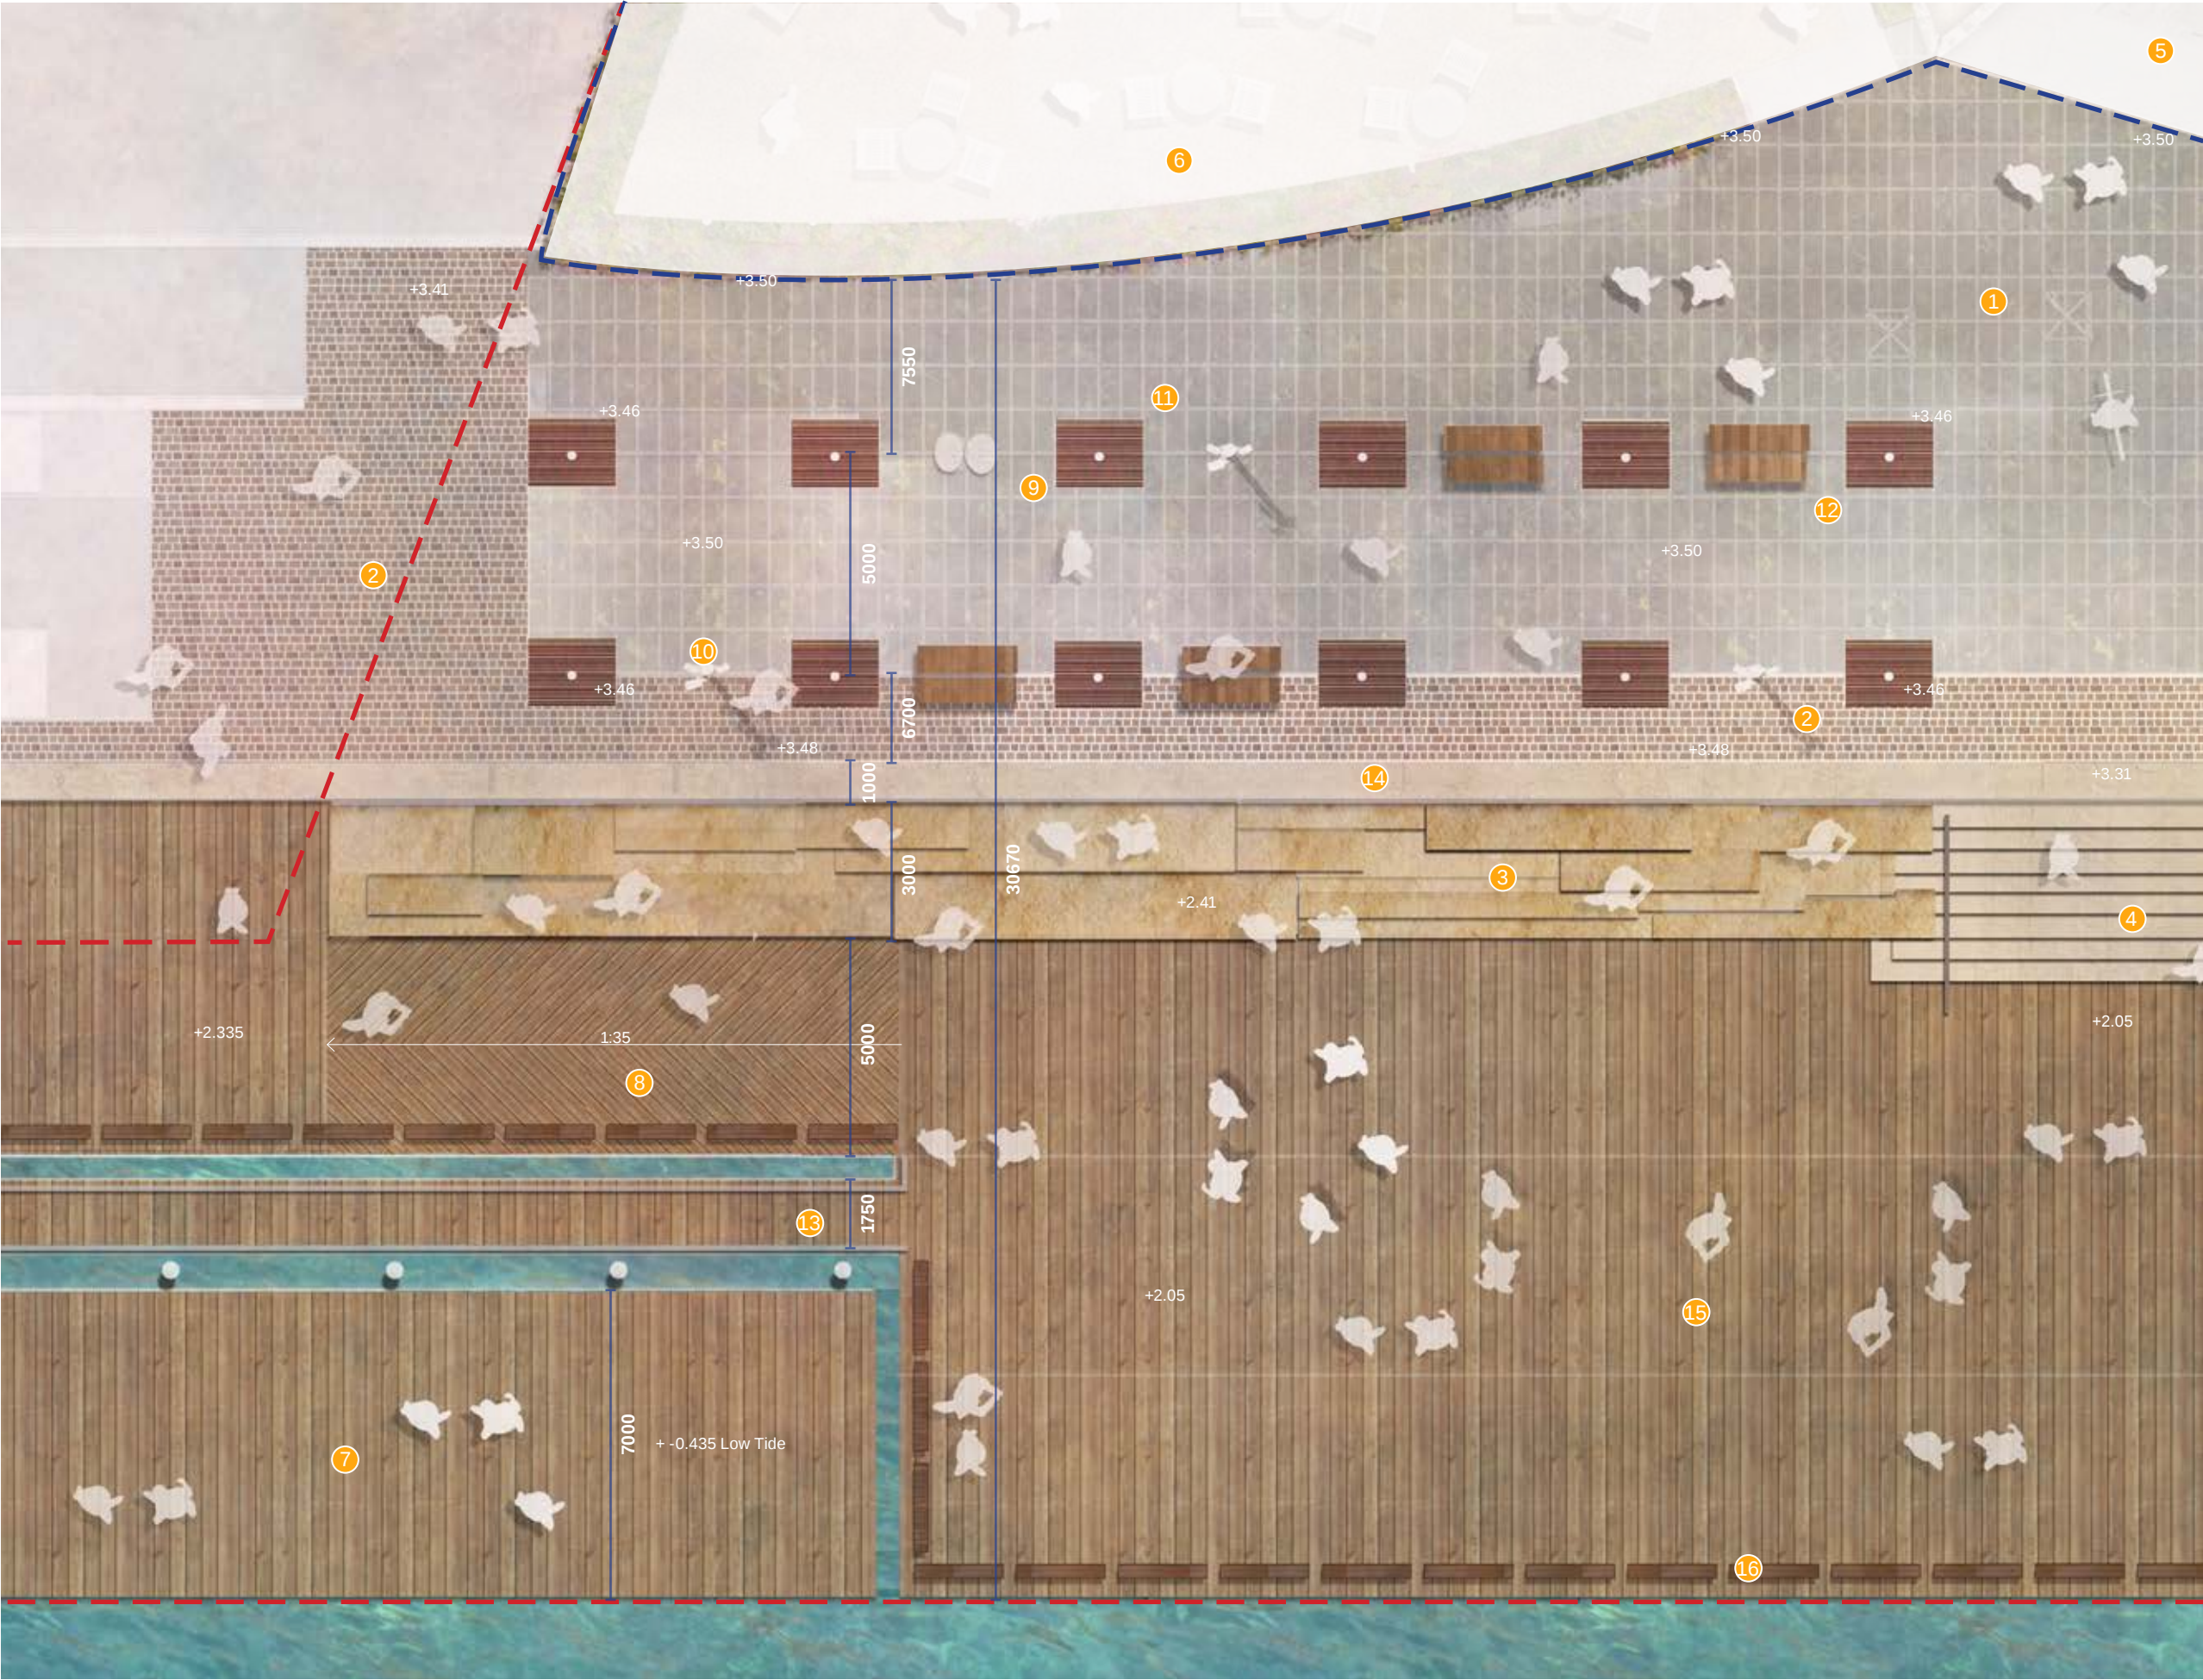

- LEGEND**
- Development application boundary
 - Development application by others
(Works not in public domain scope)
 - 1 Wulugul Walk - precast unit paver
 - 2 Porphyry paving connection to Central
 - 3 Sandstone sitting terraces
 - 4 Stone steps and handrail
 - 5 Crown Sydney entry
 - 6 Crown Sydney dining terrace
 - 7 Water transport pontoon
 - 8 Timber ramp
 - 9 City of Sydney standard bin
 - 10 Waterfront light pole - refer lighting package
 - 11 Cast iron tree grate
 - 12 Custom furniture - to match Stage 1A
 - 13 Pontoon gangway ramp and handrail
 - 14 Sandstone edge (flush) - connect to Central
 - 15 Timber deck
 - 16 Timber baulks





- LEGEND**
- Development application boundary
 - Development application by others
(Works not in public domain scope)
 - 1 *Ficus sp.* signature fig tree planting
 - 2 *Celtis australis* tree avenue
 - 3 Former Spirit of Tasmania loading dock-
porphyry paving
 - 4 Crown Sydney terrace shrub planting
 - 5 Timber deck



Project
BARANGAROO STAGE 1B
PUBLIC DOMAIN
Development Application Drawings

grant associates
21 Tanjong Pagar Road
#02-02
Singapore 088444
T: +65 6221 3596
E info@grant-associates.uk.com

lendlease
Level 14, Tower Three,
International Towers Sydney
Exchange Place,
300 Barangaroo Avenue
Barangaroo NSW 2000
T: +612 9236 6111


Scale
1:150@A3
0 1 2 4m

Drawing Title
**WULUGUL WALK & FORMER
SPIRIT OF TASMANIA LOADING
DOCK DETAIL PLAN - TREES**
Drawn
JS

Drawing Number
BAR-418-DA-WW-DP03
Checked
MW

Revision
Rev A
Rev B


Date
18/11/2016
20/01/2017

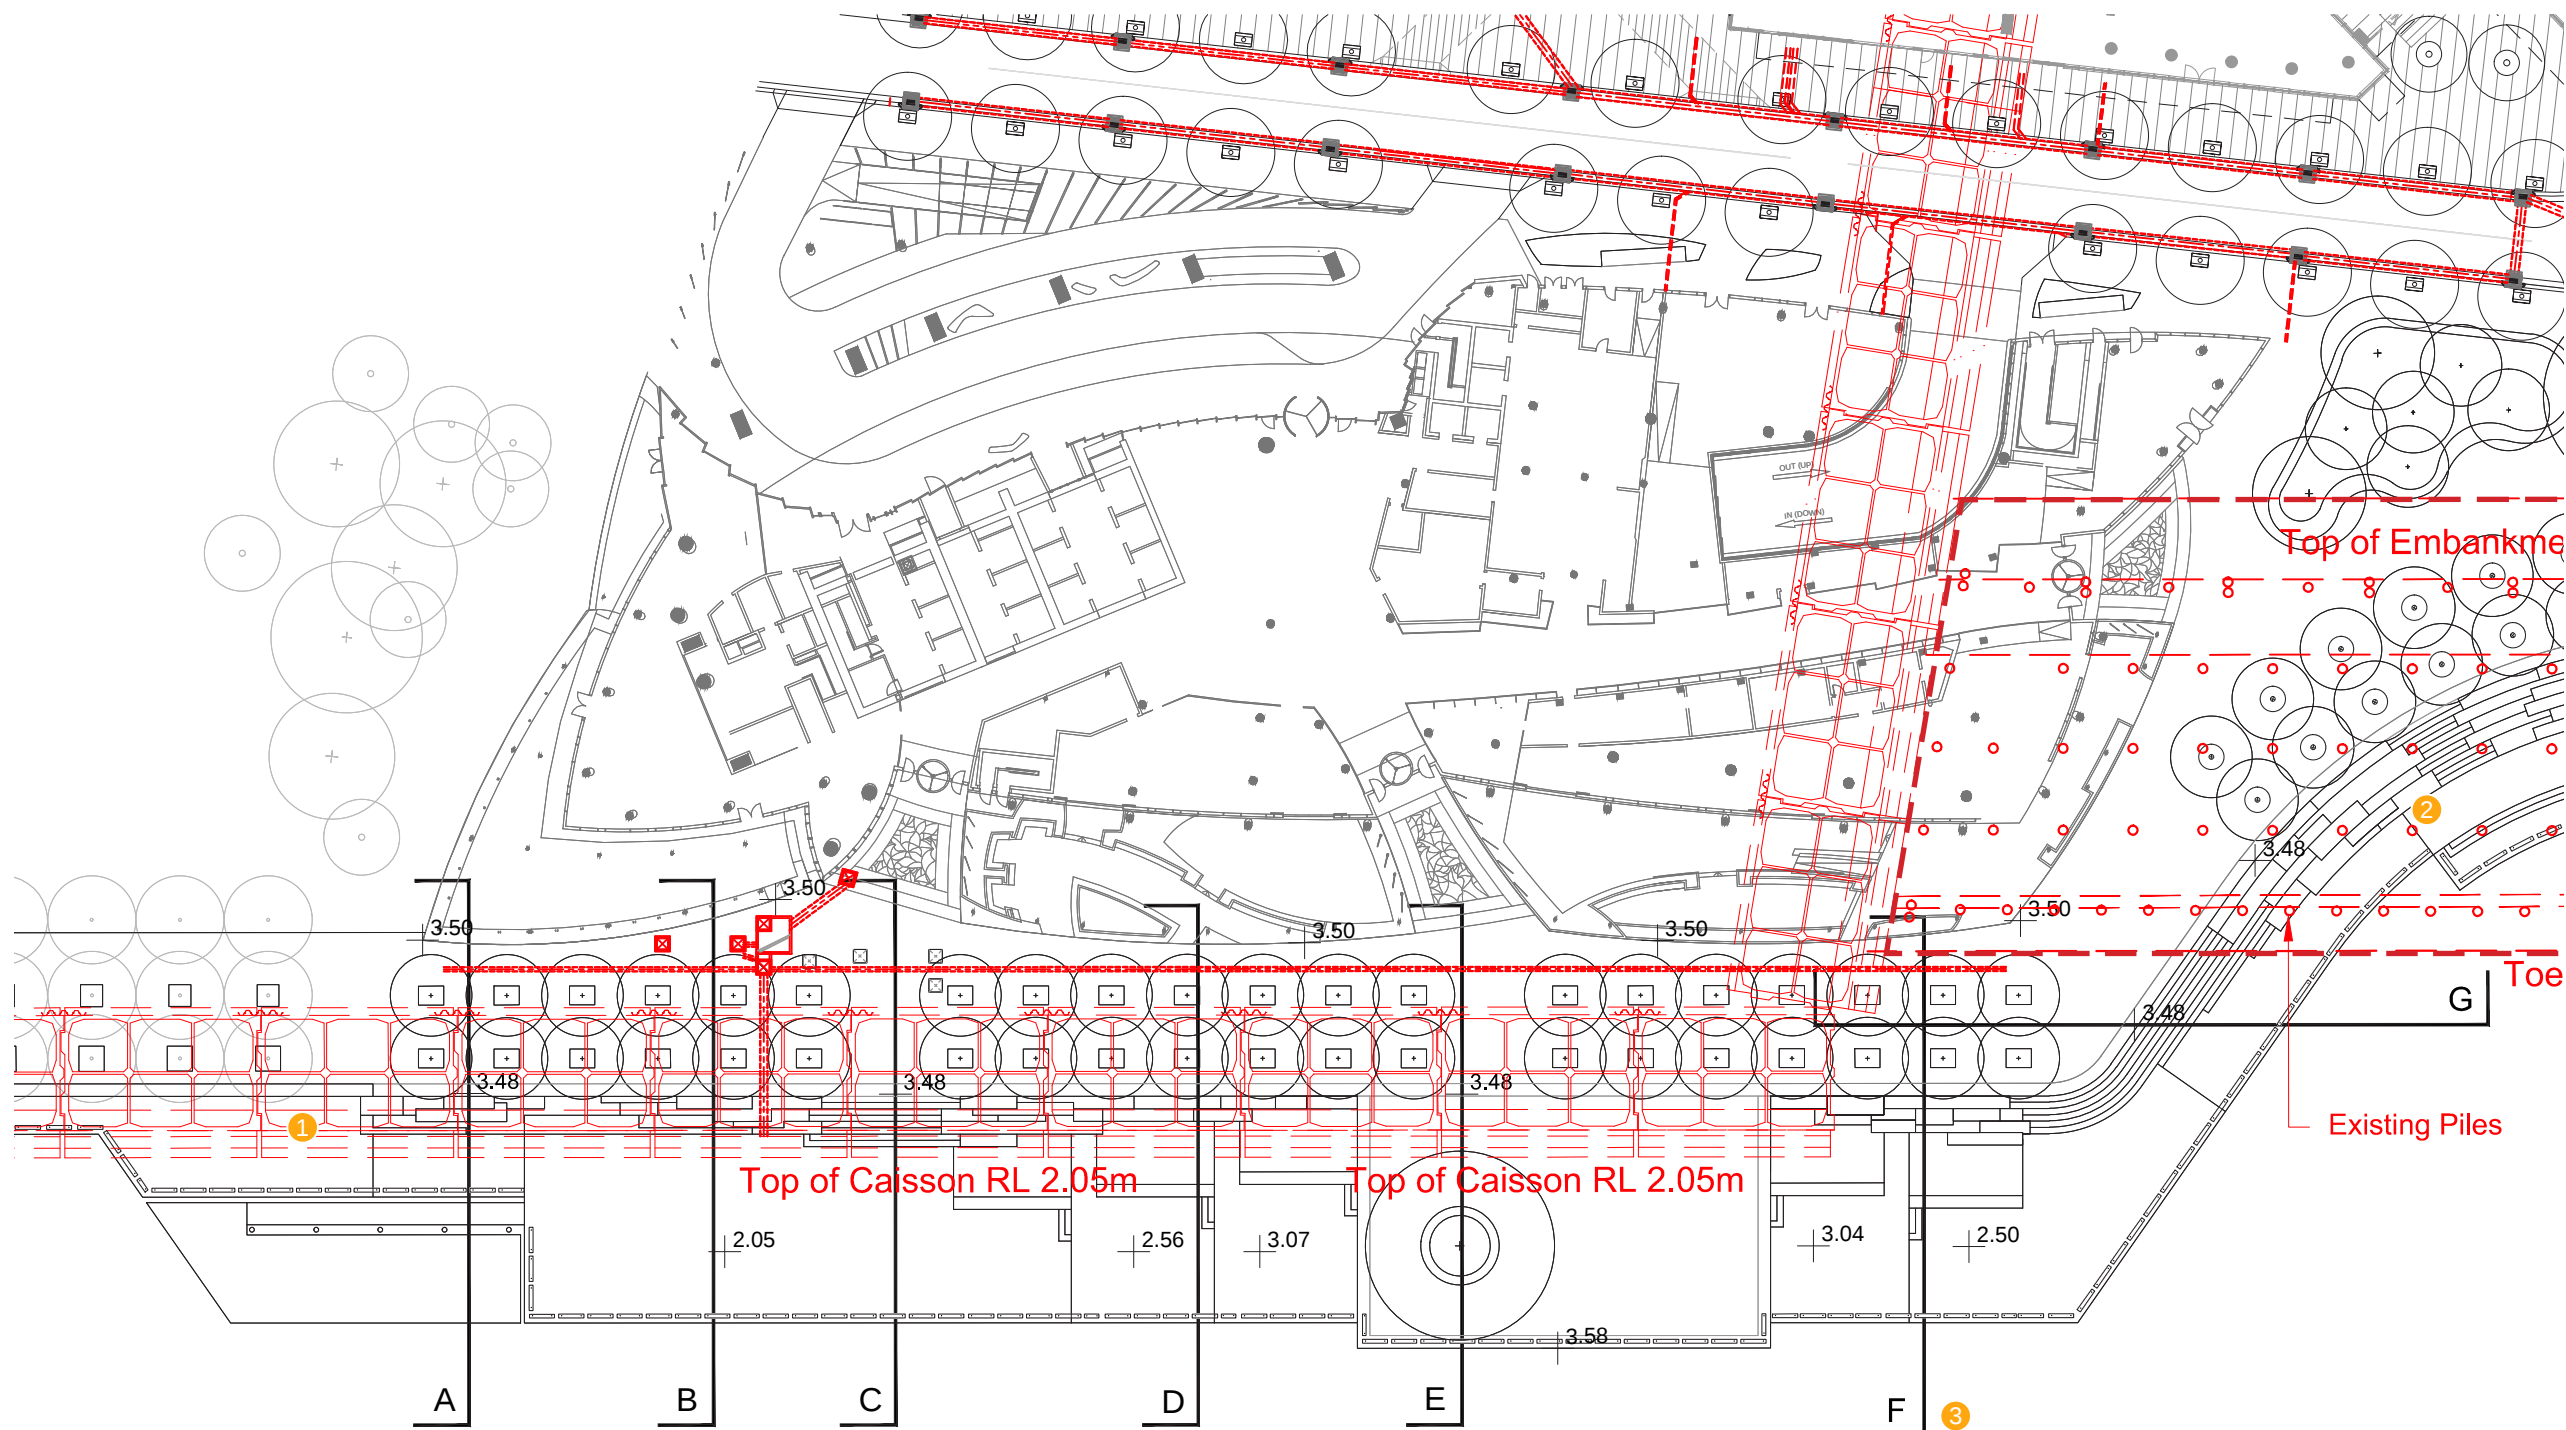

LEGEND



- Extent of existing suspended concrete apron
- 1 Existing Caisson
- 2 Existing Piles
- 3 Section Call outs (refer individual section drawings)

- 1 *Celtis australis* tree avenue
- 2 Crown Sydney licensed seating area
- 3 Porphyry banding
- 4 Existing cassion

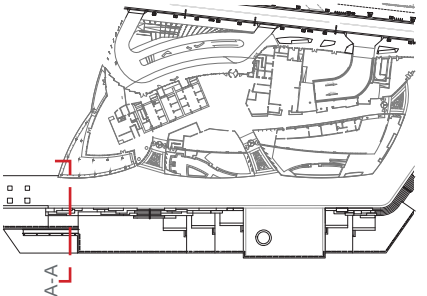

Revision	Date
Rev A	18/11/2016
Rev B	20/01/2017
Rev C	07/04/2017

- LEGEND**
- 1 *Celtis australis* tree avenue
 - 2 Crown Sydney licensed seating area
 - 3 Porphyry banding
 - 4 Existing cassion

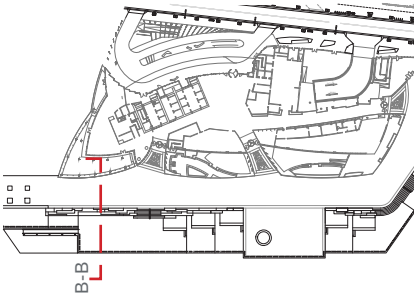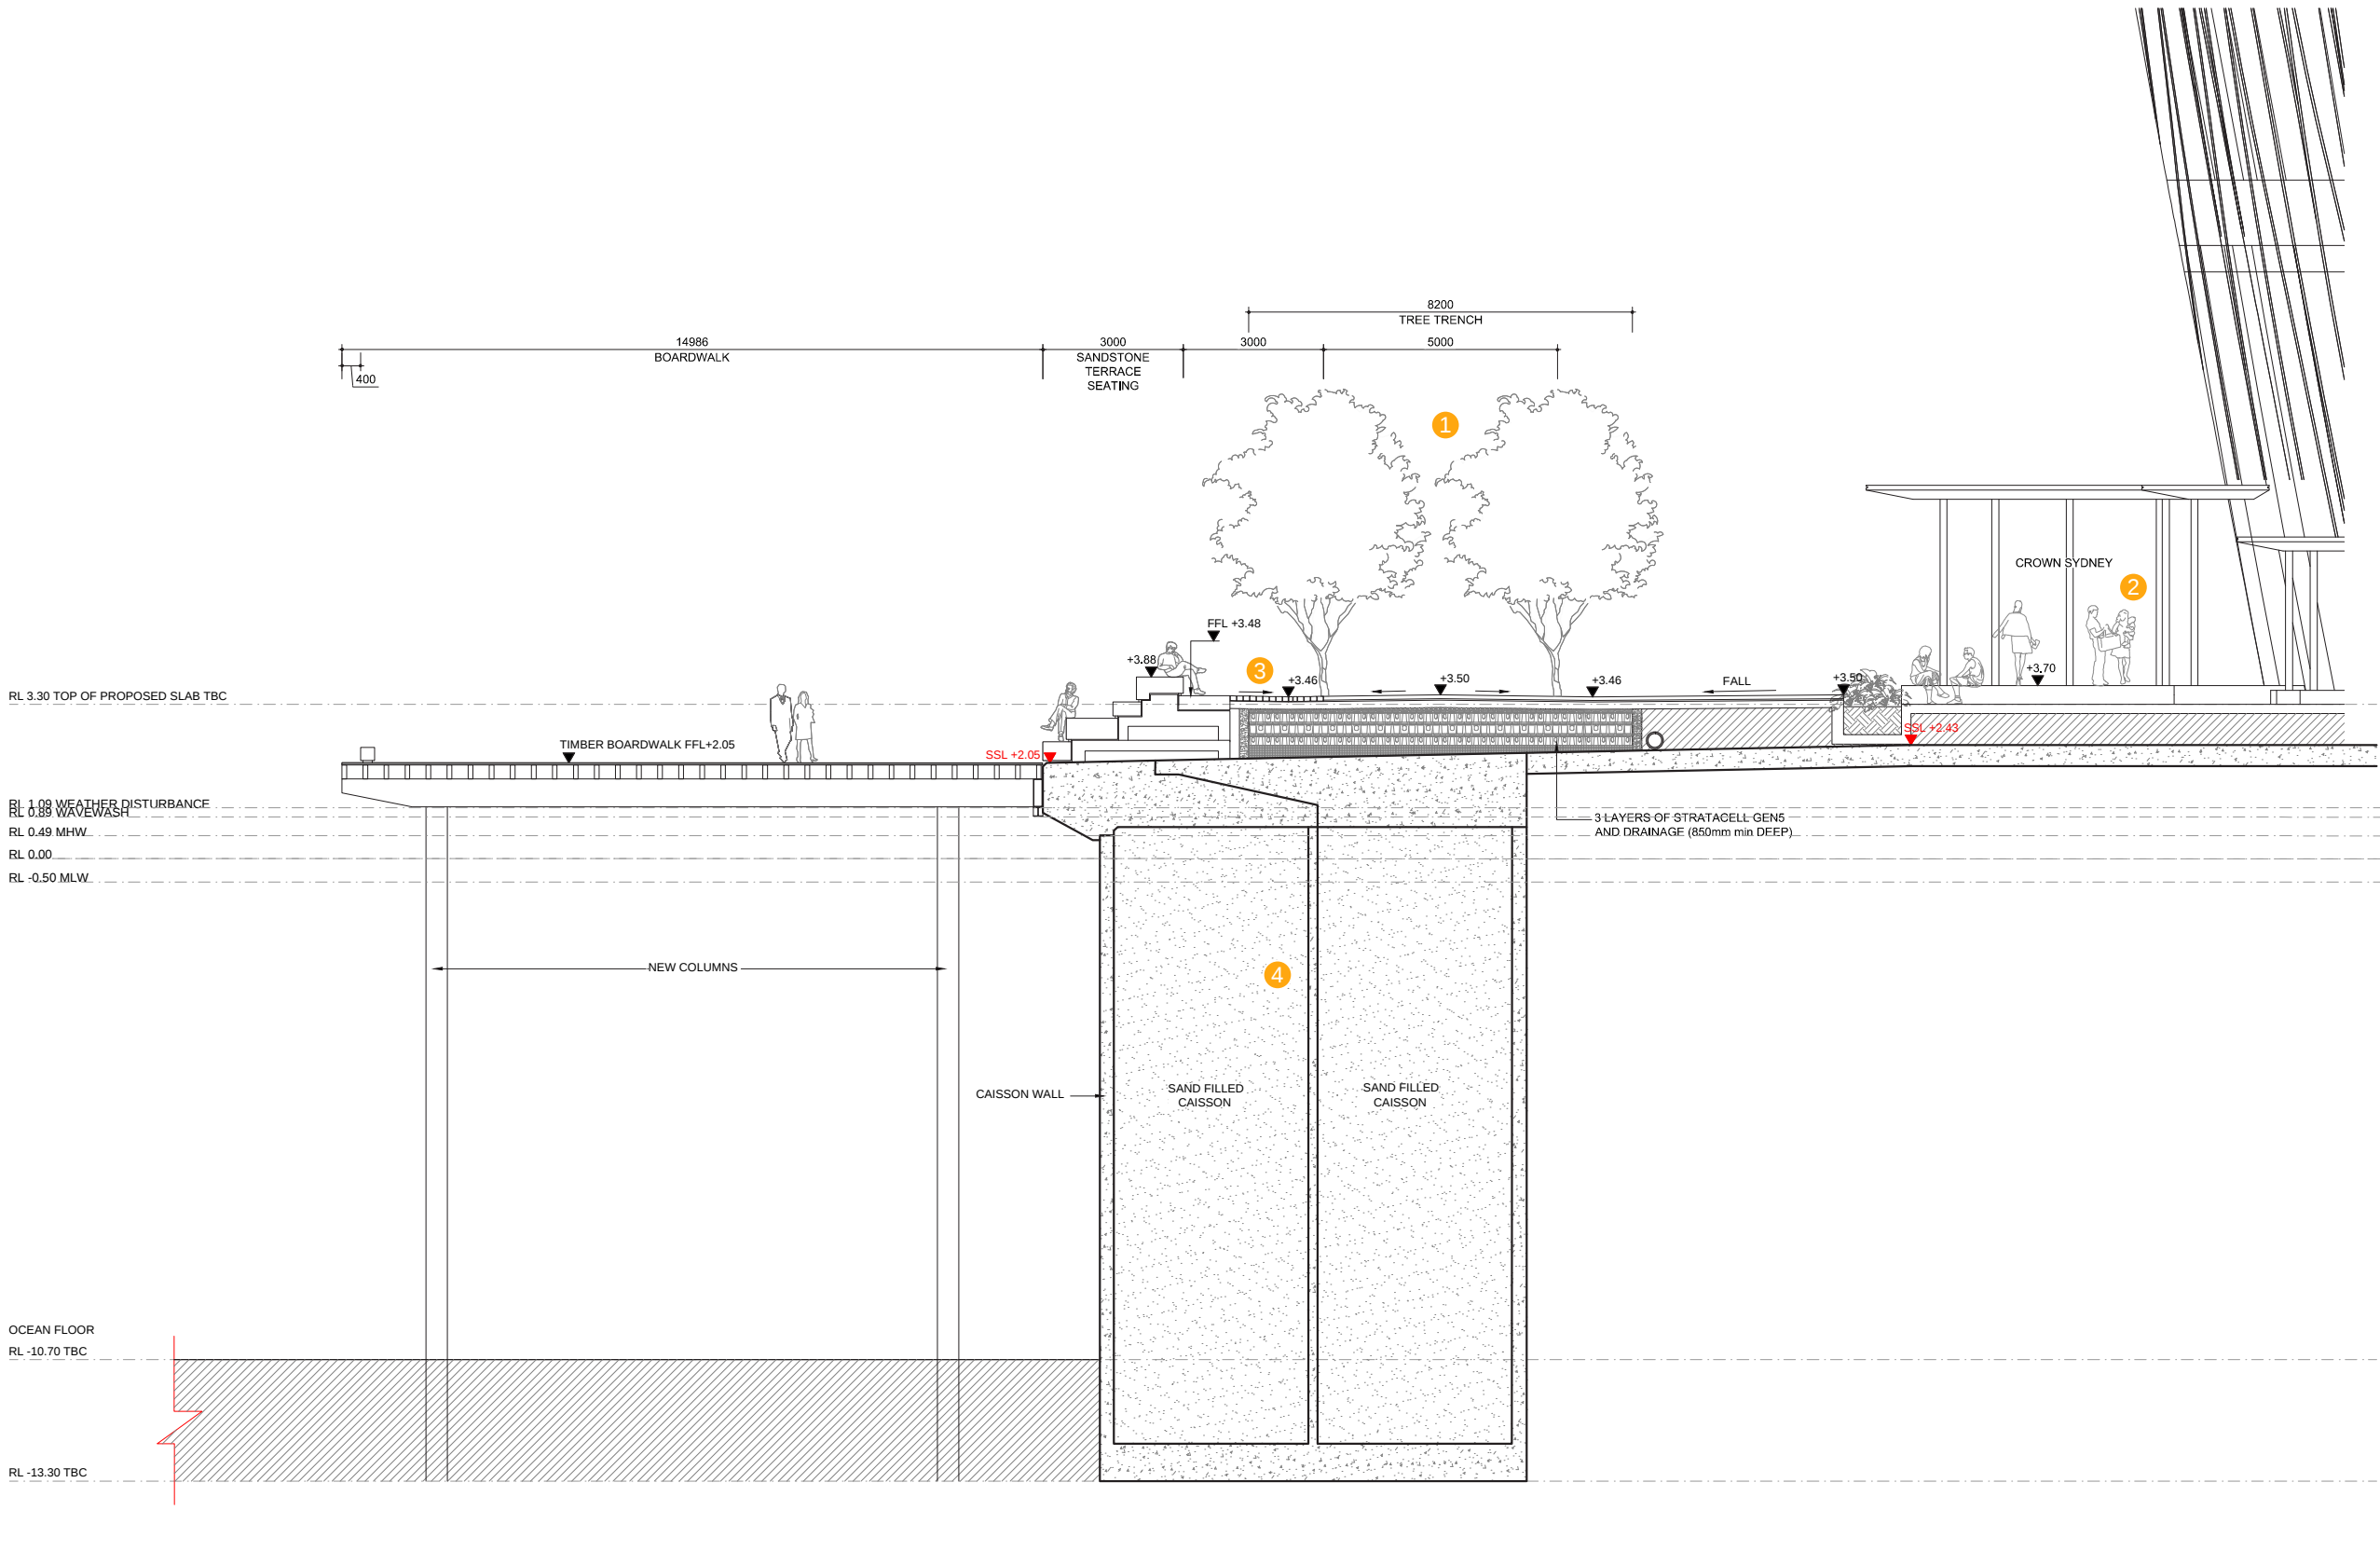

Project
BARANGAROO STAGE 1B
PUBLIC DOMAIN
Development Application Drawings

grant associates
21 Tanjong Pagar Road
#02-02
Singapore 088444
T: +65 6221 3596
E info@grant-associates.uk.com

lendlease
Level 14, Tower Three,
International Towers Sydney
Exchange Place,
300 Barangaroo Avenue
Barangaroo NSW 2000
T: +612 9236 6111


Scale
1:150@A3
0 1 2 4m

Drawing Title
WULUGUL WALK
SECTION B - B
Drawn
JS

Drawing Number
BAR-418-DA-WW-SE02
Checked
MW


Revision
Rev A
Rev B
Rev C
Date
18/11/2016
20/01/2017
07/04/2017

- 1 *Celtis australis* tree avenue
- 2 Crown Sydney licensed seating area
- 3 Porphyry banding
- 4 Existing cassion


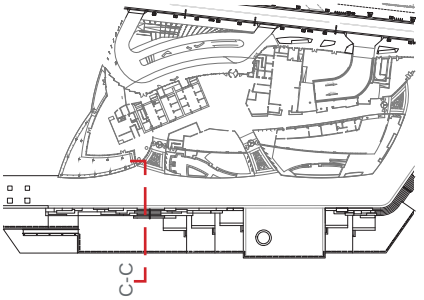


Revision	Date
Rev A	18/11/2016
Rev B	20/01/2017
Rev C	07/04/2017

- 1 *Celtis australis* tree avenue
- 2 Crown Sydney licensed seating area
- 3 Porphyry banding
- 4 Existing cassion

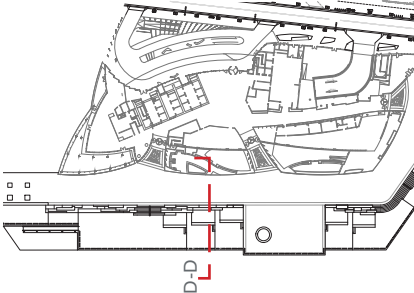

- LEGEND**
- 1 *Celtis australis* tree avenue
 - 2 Crown Sydney licensed seating area
 - 3 Porphyry banding
 - 4 Existing cassion
 - 5 Raised sandstone seat
 - 6 *Ficus sp.* signature fig tree planting

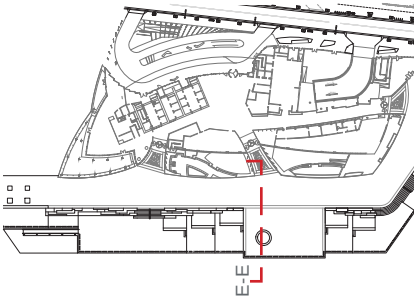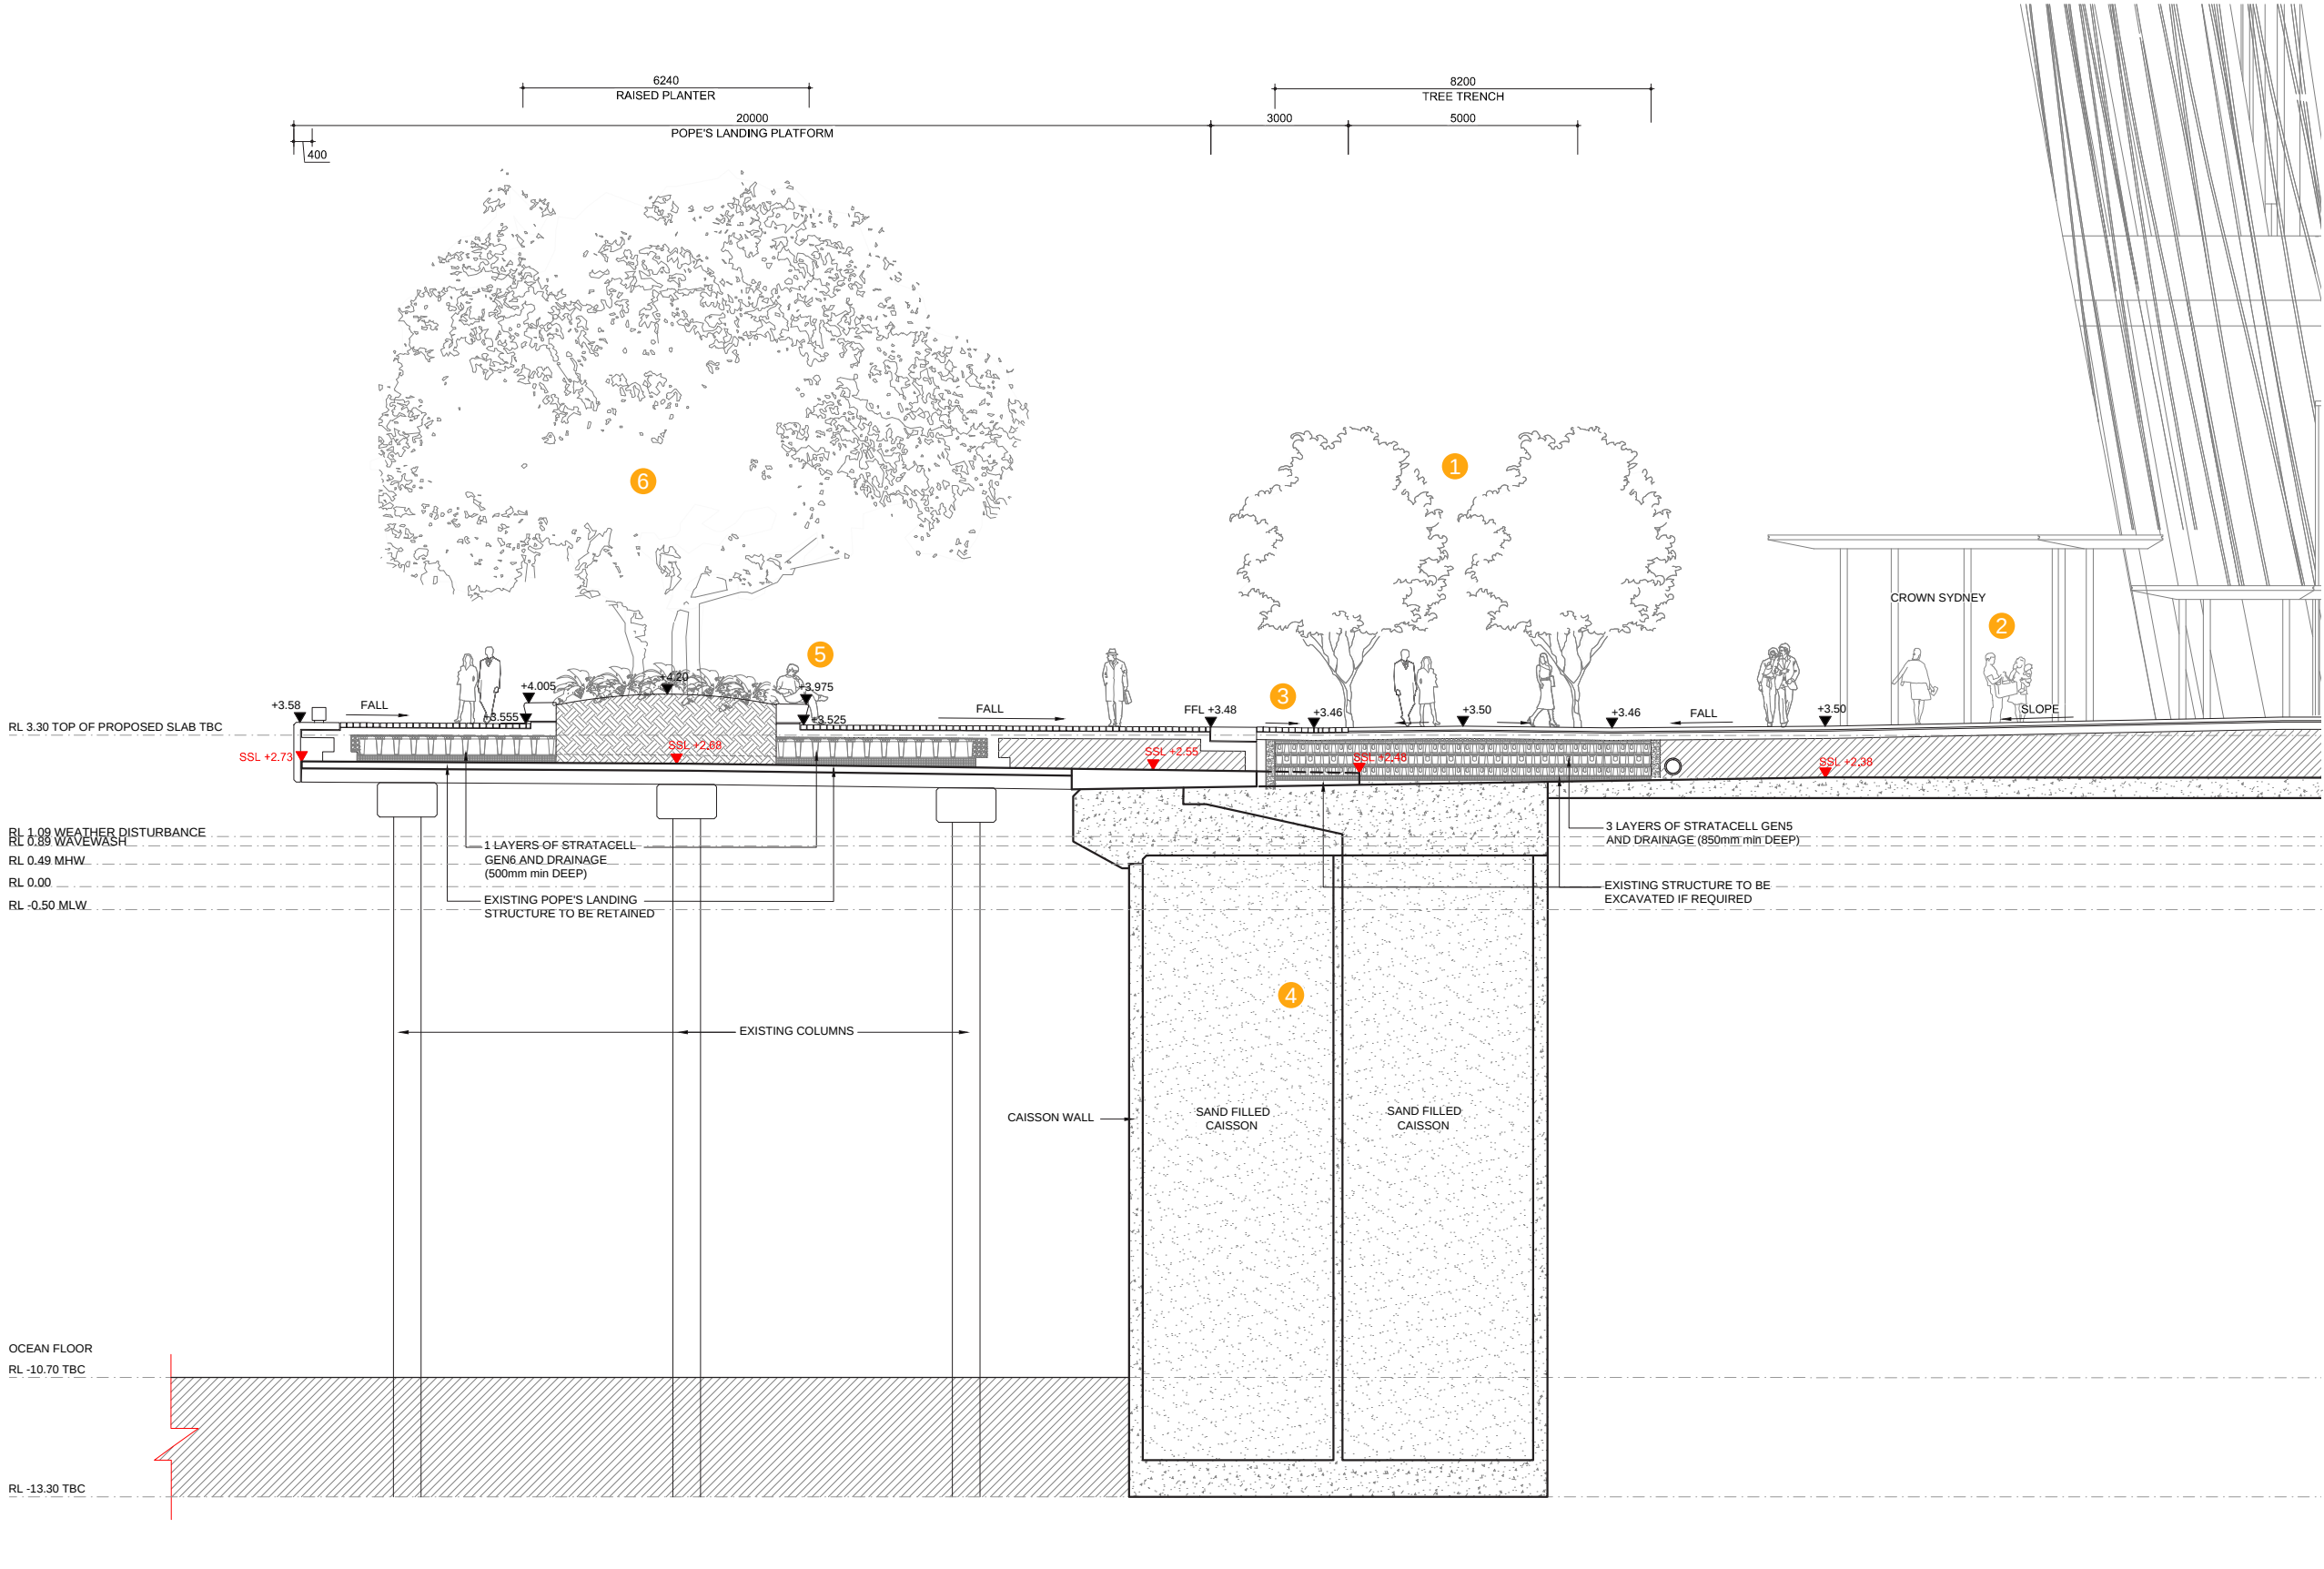

Project
BARANGAROO STAGE 1B
PUBLIC DOMAIN
Development Application Drawings

grant associates
21 Tanjong Pagar Road
#02-02
Singapore 088444
T: +65 6221 3596
E info@grant-associates.uk.com

lendlease
Level 14, Tower Three,
International Towers Sydney
Exchange Place,
300 Barangaroo Avenue
Barangaroo NSW 2000
T: +612 9236 6111



Scale
1:150@A3
0 1 2 4m

Drawing Title
**WULUGUL WALK
SECTION E - E**
Drawn
JS

Drawing Number
BAR-418-DA-WW-SE05
Checked
MW

Revision
Rev A
Rev B
Rev C
Date
18/11/2016
20/01/2017
07/04/2017

- LEGEND**
- 1 *Celtis australis* tree avenue
 - 2 Crown Sydney licensed seating area
 - 3 Porphyry banding
 - 4 Existing cassion
 - 5 Timber seat

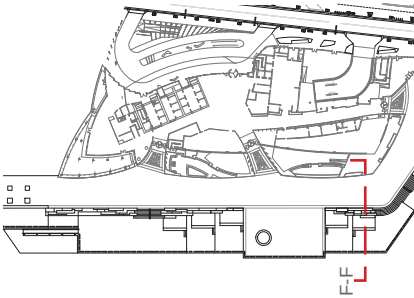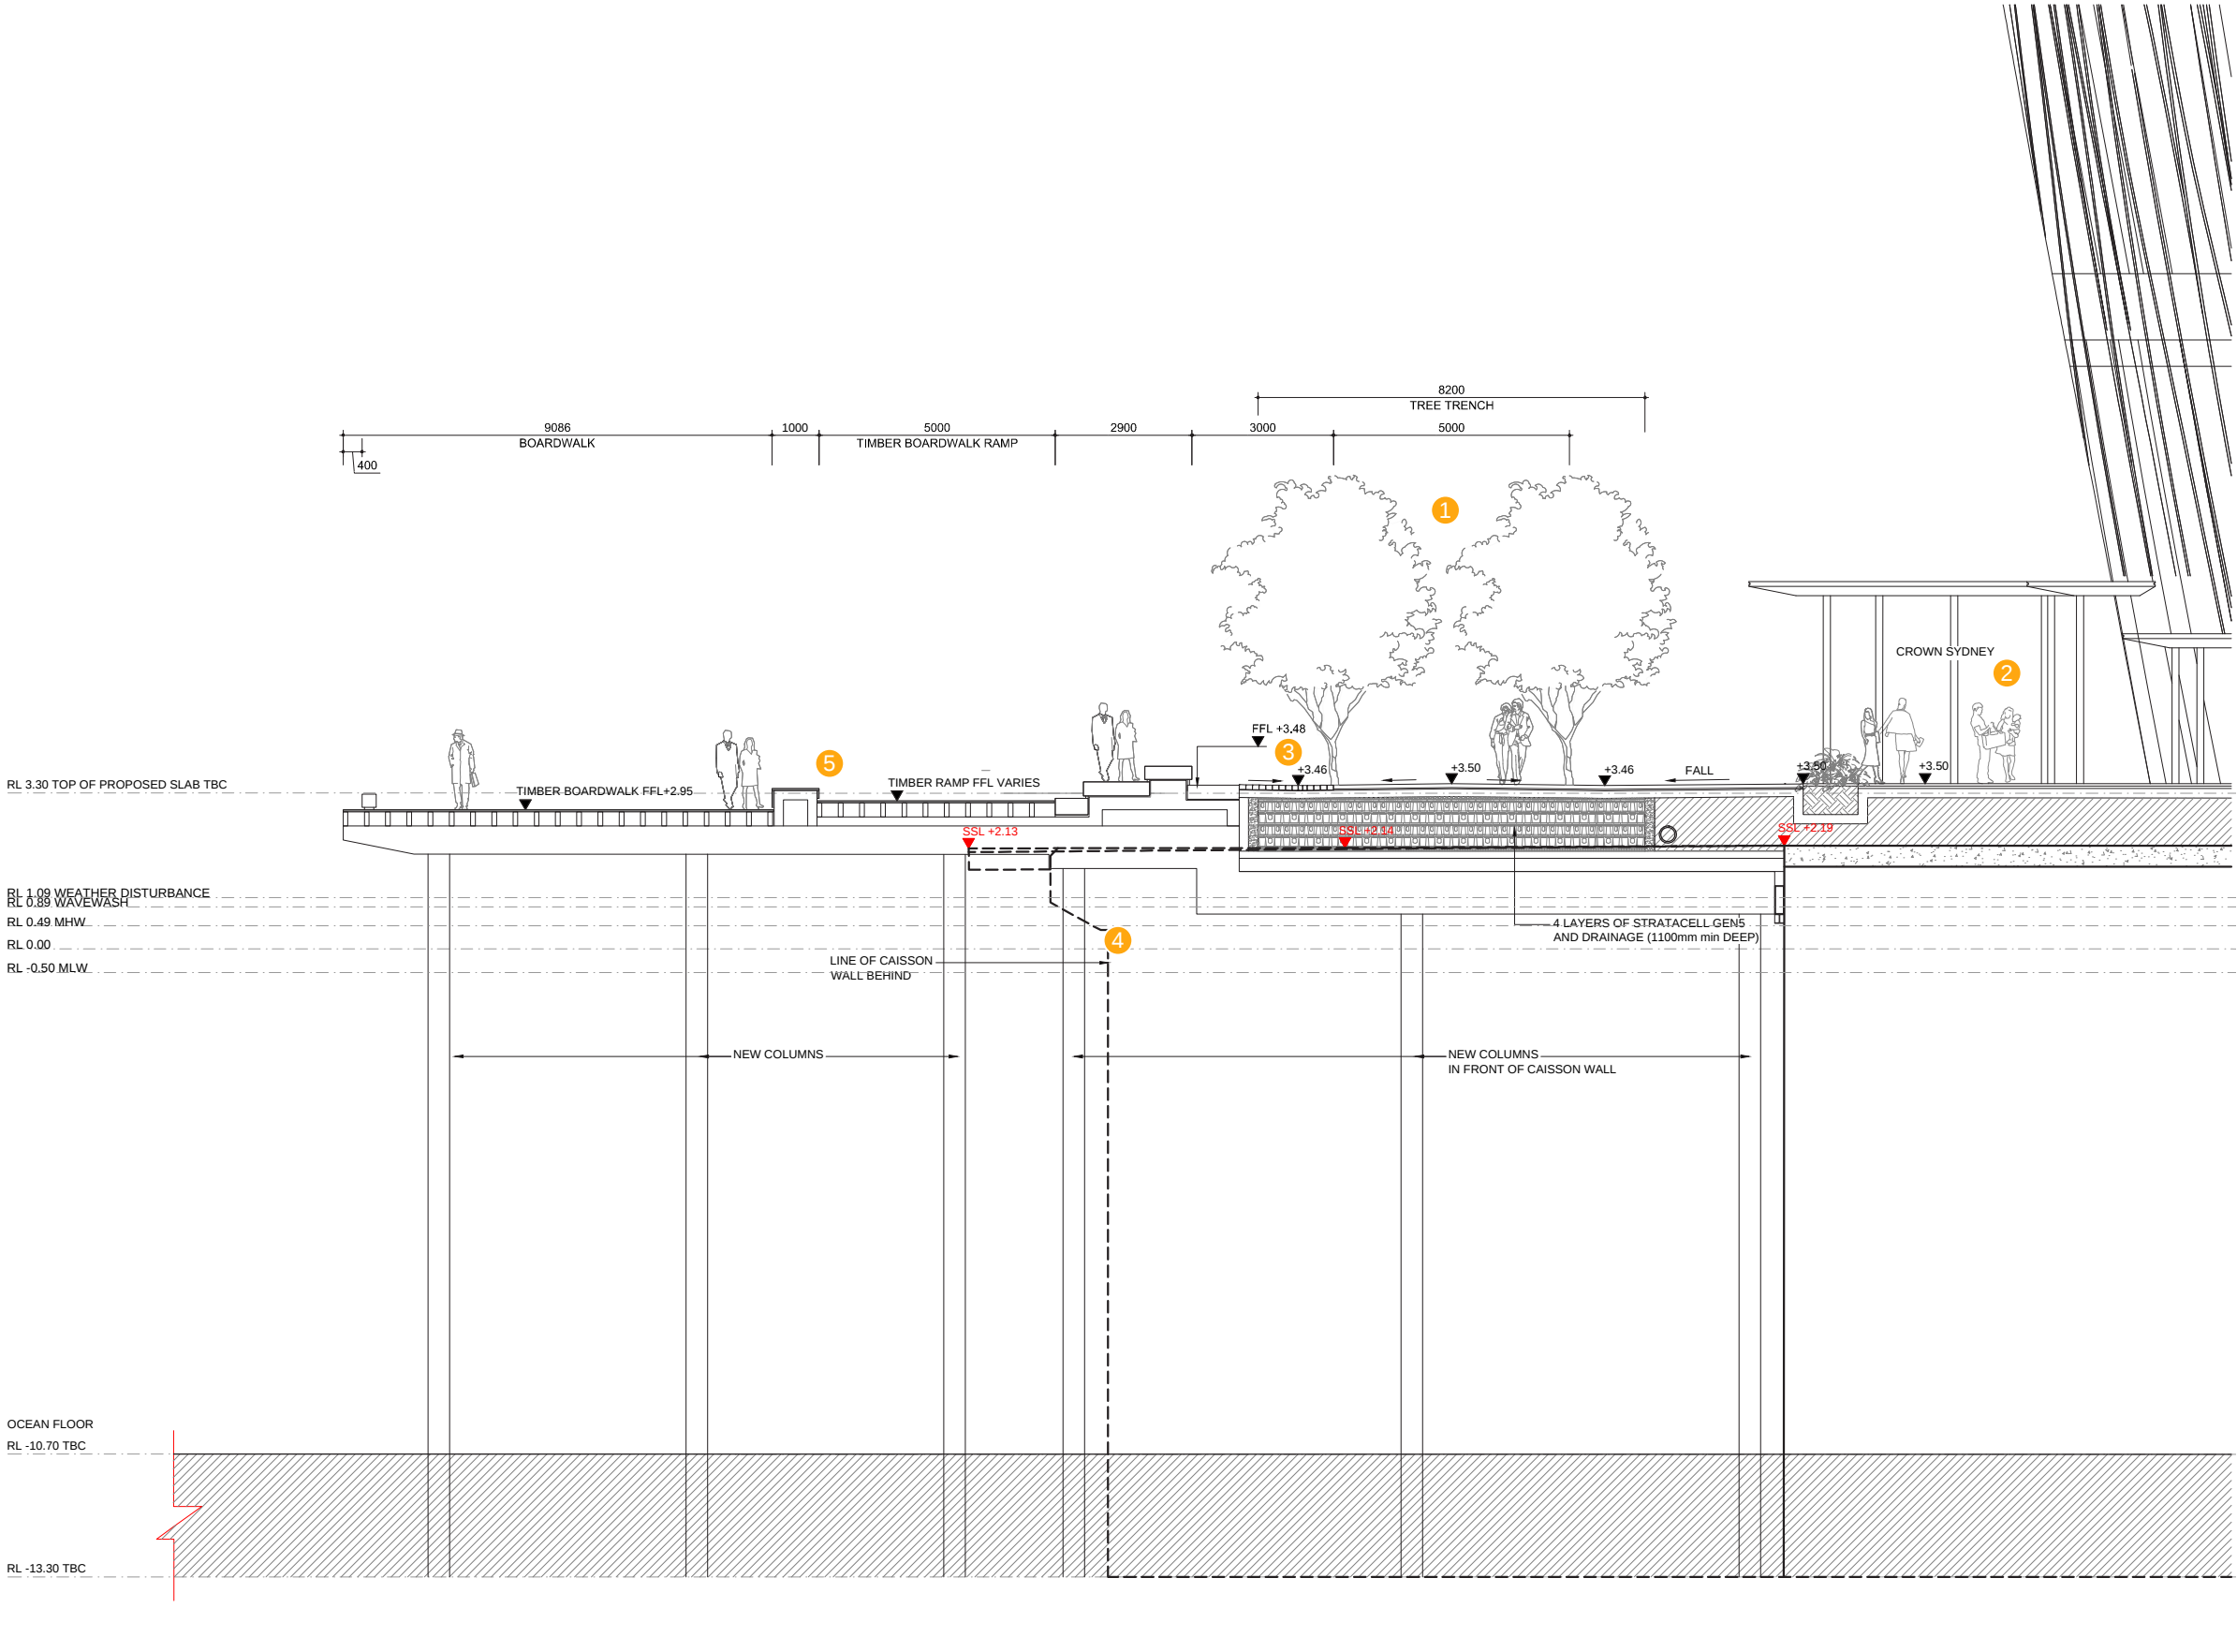

Project
BARANGAROO STAGE 1B
PUBLIC DOMAIN
Development Application Drawings

grant associates
21 Tanjong Pagar Road
#02-02
Singapore 088444
T: +65 6221 3596
E info@grant-associates.uk.com

lendlease
Level 14, Tower Three,
International Towers Sydney
Exchange Place,
300 Barangaroo Avenue
Barangaroo NSW 2000
T: +612 9236 6111

Scale
1:150@A3
0 1 2 4m



Drawing Title
**WULUGUL WALK
SECTION F - F**
Drawn
JS

Drawing Number
BAR-418-DA-WW-SE06
Checked
MW

Revision
Rev A
Rev B
Rev C
Date
18/11/2016
20/01/2017
07/04/2017

LEGEND

- 1 *Celtis australis* tree avenue
- 2 Crown Sydney licensed seating area
- 3 Tree pit
- 4 New structural slab and piles
- 5 Porphyry banding

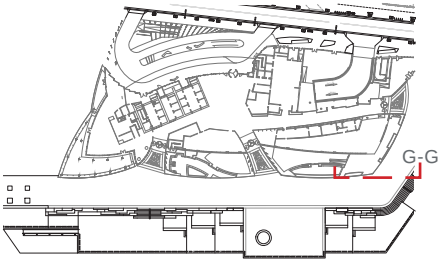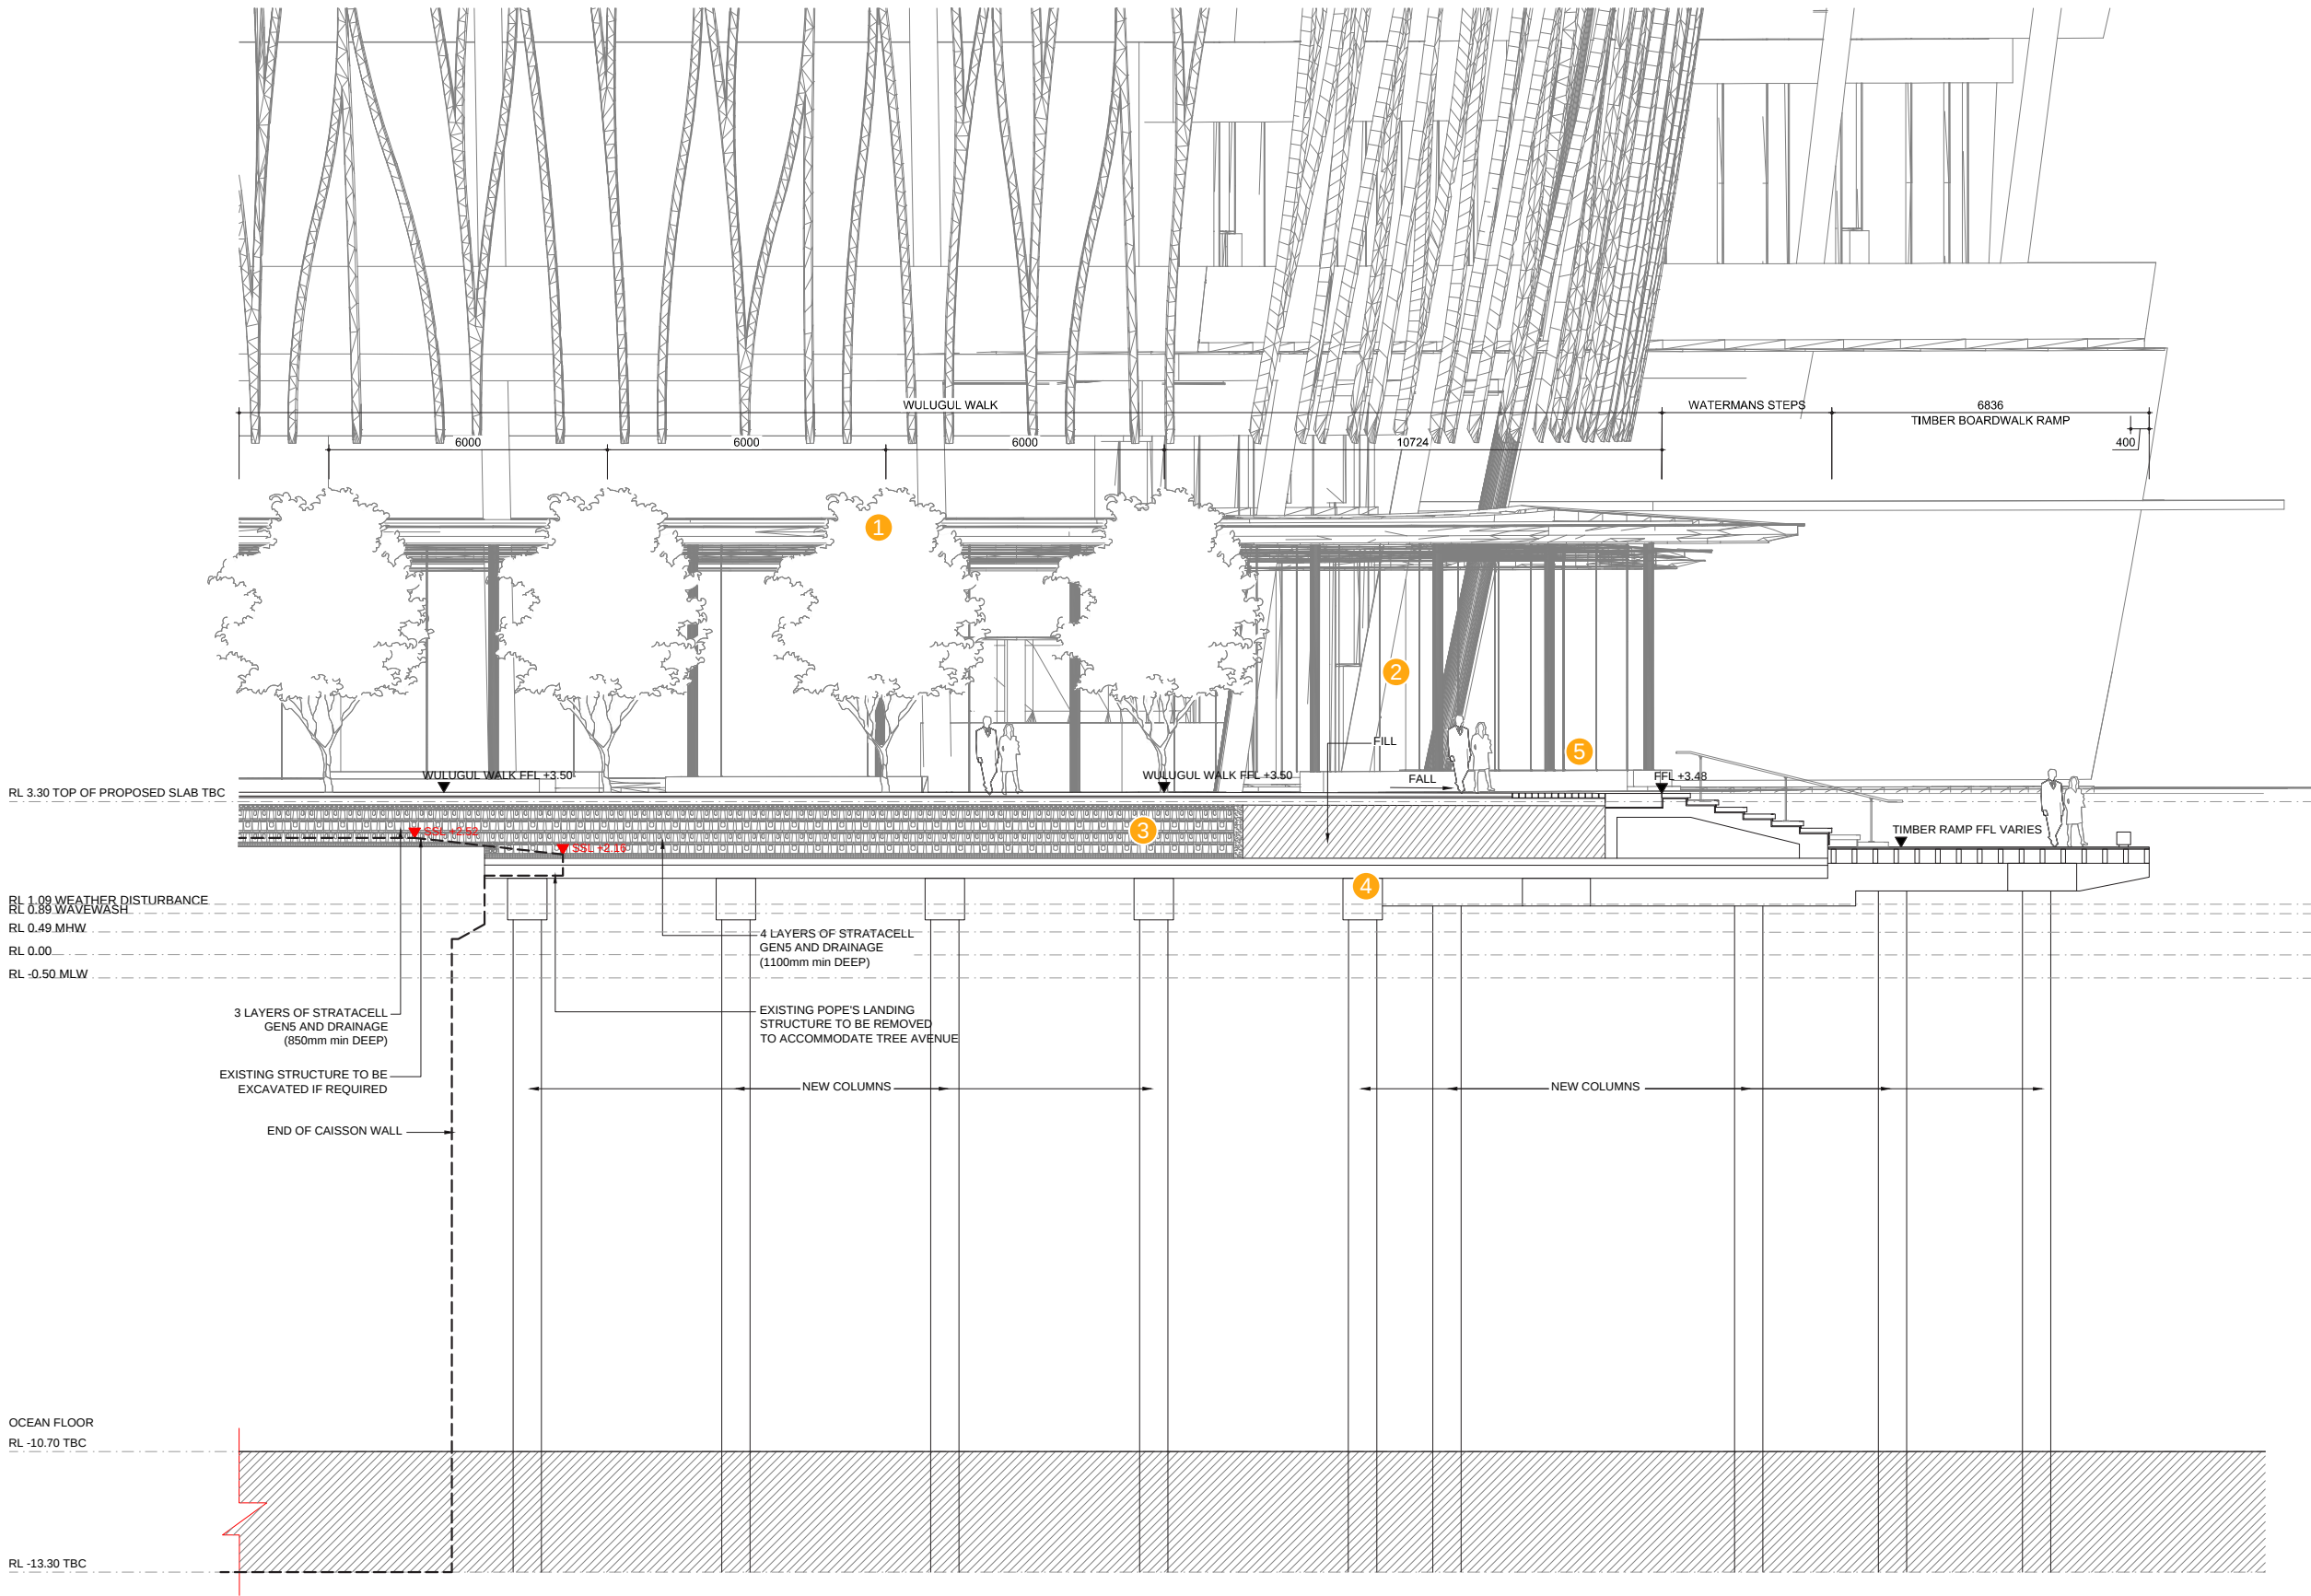

Project
BARANGAROO STAGE 1B
PUBLIC DOMAIN
Development Application Drawings

grant associates
21 Tanjong Pagar Road
#02-02
Singapore 088444
T: +65 6221 3596
E info@grant-associates.uk.com

lendlease
Level 14, Tower Three,
International Towers Sydney
Exchange Place,
300 Barangaroo Avenue
Barangaroo NSW 2000
T: +612 9236 6111

Scale
1:150@A3
0 1 2 4m

Drawing Title
WULUGUL WALK
SECTION G - G
Drawn
JS

Drawing Number
BAR-418-DA-WW-SE07
Checked
MW

Revision
Rev A
Rev B
Rev C

Date
18/11/2016
20/01/2017
07/04/2017







Project
BARANGAROO STAGE 1B
PUBLIC DOMAIN
Development Application Drawings

 **grant associates**
21 Tanjong Pagar Road
#02-02
Singapore 088444
T: +65 6221 3596
E info@grant-associates.uk.com

 **lendlease**
Level 14, Tower Three,
International Towers Sydney
Exchange Place,
300 Barangaroo Avenue
Barangaroo NSW 2000
T: +612 9236 6111

Scale
N.T.S

Drawing Title
WULUGUL WALK
VISUALISATION 3

Drawn
JS

Drawing Number
BAR-418-DA-WW-VN03

Checked
MW

Revision
Rev A
Rev B
Rev C
Rev D

Date
18/11/2016
20/01/2017
15/03/2017
28/04/2017



Project
BARANGAROO STAGE 1B
PUBLIC DOMAIN
Development Application Drawings

 **grant associates**
21 Tanjong Pagar Road
#02-02
Singapore 088444
T: +65 6221 3596
E info@grant-associates.uk.com

 **lendlease**
Level 14, Tower Three,
International Towers Sydney
Exchange Place,
300 Barangaroo Avenue
Barangaroo NSW 2000
T: +612 9236 6111

Scale
N.T.S

Drawing Title
WULUGUL WALK
VISUALISATION 4

Drawn
JS

Drawing Number
BAR-418-DA-WW-VN04

Checked
MW

Revision
Rev A
Rev B
Rev C

Date
18/11/2016
20/01/2017
15/03/2017