


An aerial photograph of a coastal area, likely Watermans Quay, showing a grid-like land layout with numerous small plots. A body of water is visible in the foreground and to the left, with some structures and a pier extending into it. The image is overlaid with a semi-transparent orange filter.


Watermans Quay

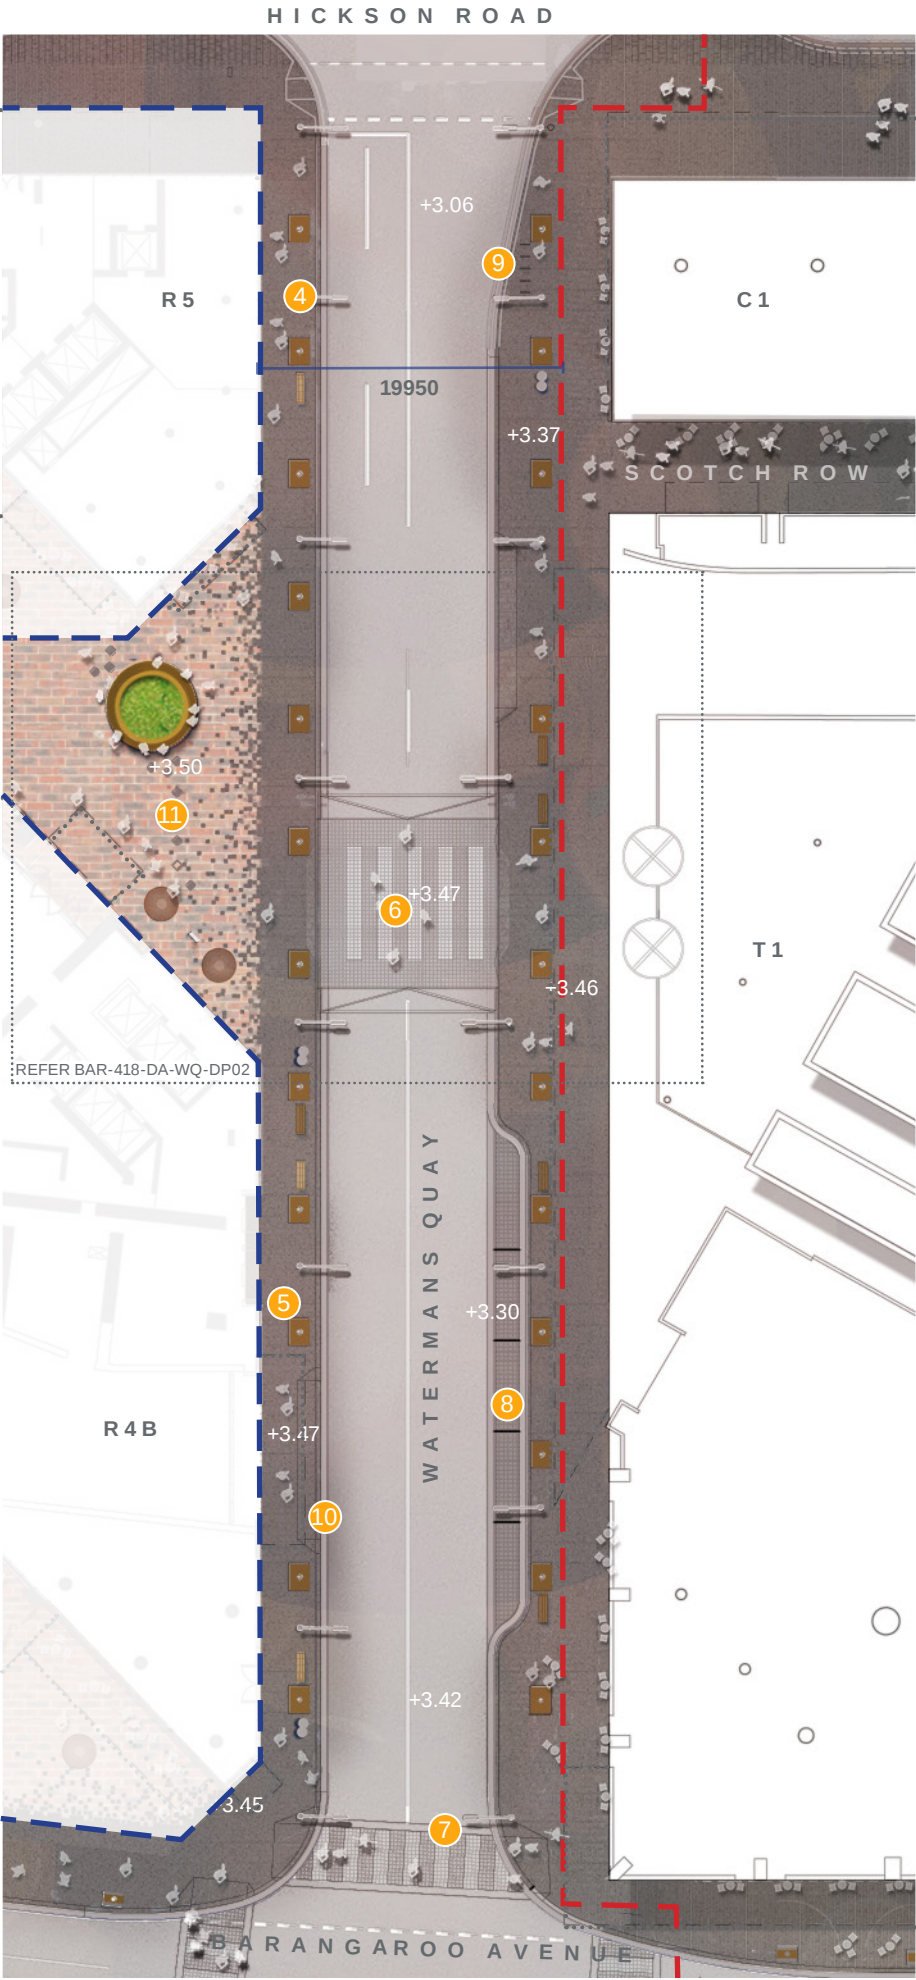

LEGEND

- Development application boundary
- Development application by others
(Works not in public domain scope)
- Awning over

- 1 *Elaeocarpus emundi* street tree planting
- 2 R4B Basement entry
- 3 City of Sydney granite paving
- 4 Smart pole
- 5 Cast iron tree grate
- 6 Raised pedestrian crossing
- 7 On grade granite paved crossing
- 8 Taxi rank
- 9 City of Sydney cycle parking hoops
- 10 Driveway crossover approved under One Sydney development application
- 11 Concrete Seat / Vehicle deterrents

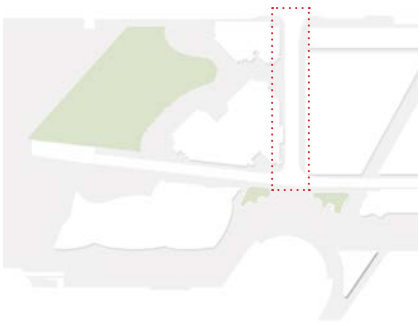



LEGEND

- Development application boundary
- Development application by others
(Works not in public domain scope)
- Awning over

- 1 *Ficus sp.* signature tree planting
- 2 T1 basement entry
- 3 Raised granite paved pedestrian crossing
- 4 *Eleaocarpus emundi* street tree planting
- 5 Watermans Quay

Project
BARANGAROO STAGE 1B
PUBLIC DOMAIN
Development Application Drawings

grant associates
21 Tanjong Pagar Road
#02-02
Singapore 088444
T: +65 6221 3596
E info@grant-associates.uk.com

lendlease
Level 14, Tower Three,
International Towers Sydney
Exchange Place,
300 Barangaroo Avenue
Barangaroo NSW 2000
T: +612 9236 6111


Scale
1:150@A3
0 1 2 4m

Drawing Title
**WATERMANS QUAY
DETAIL PLAN - TREES**
Drawn
JS

Drawing Number
BAR-418-DA-WQ-DP01
Checked
MW

Revision
Rev A
Rev B
Rev C
Rev D

Date
18/11/2016
20/01/2017
08/09/2017
03/11/2017

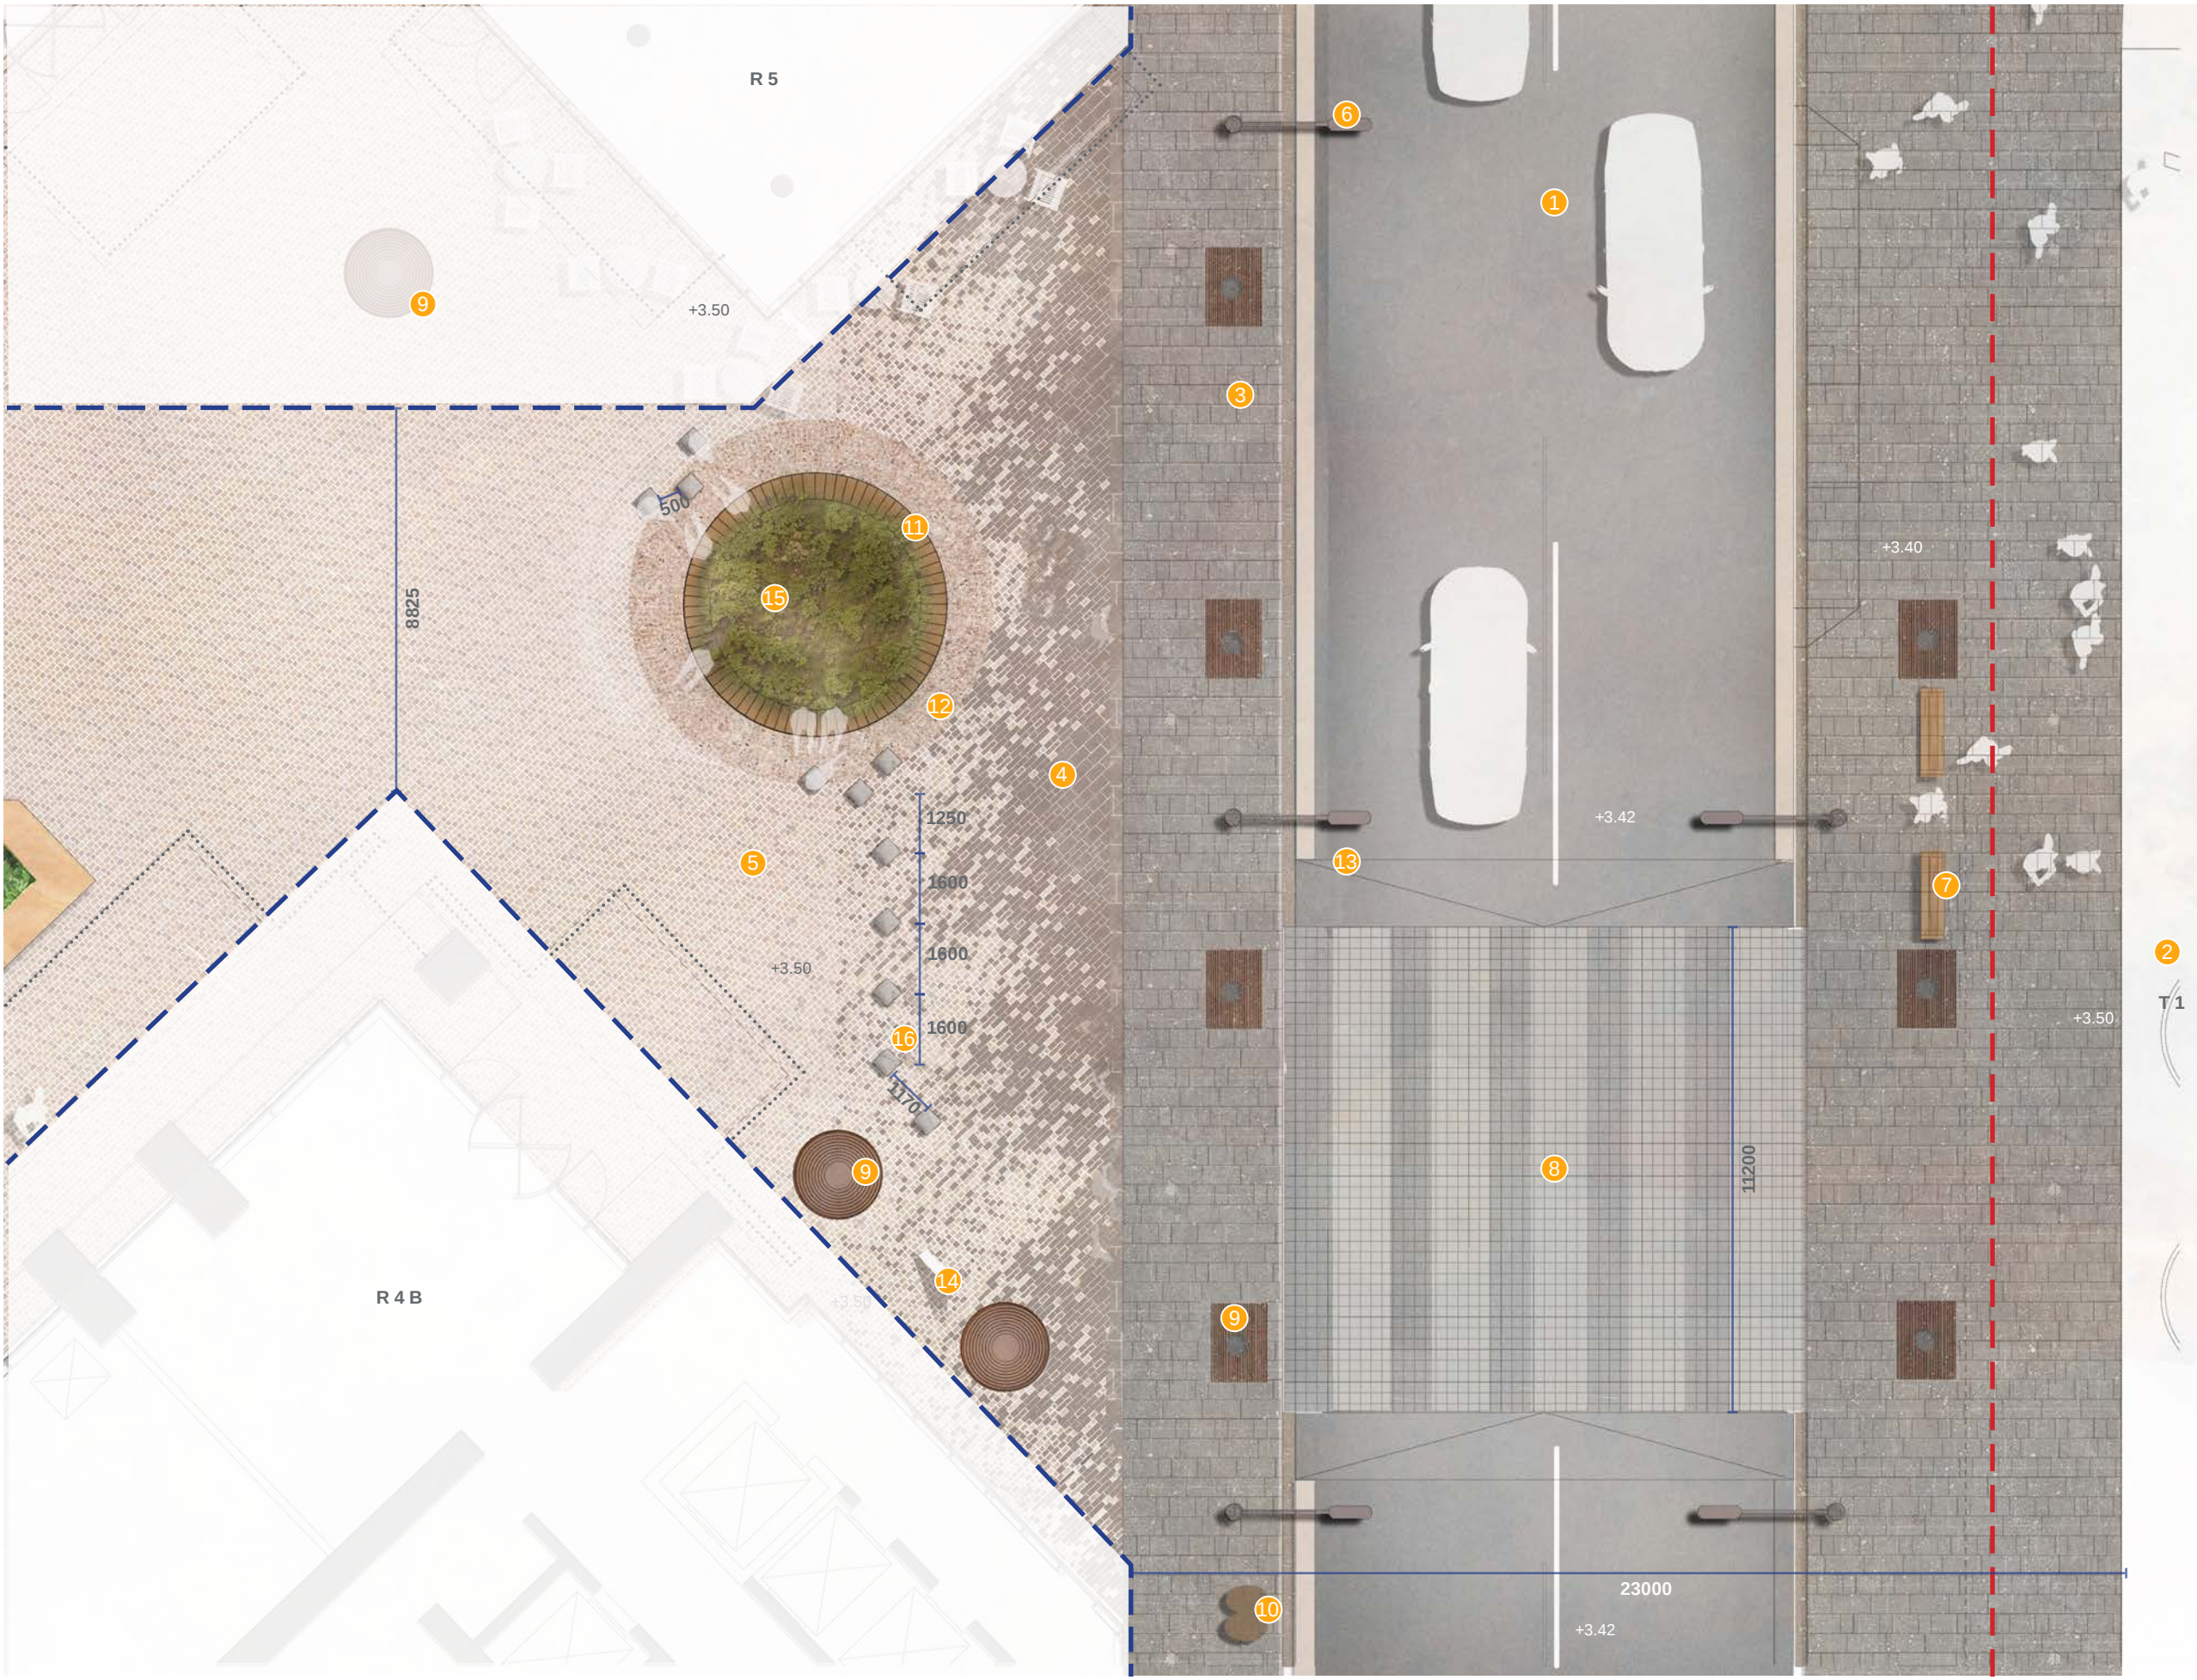

- LEGEND**
- Development application boundary
 - Development application by others
(Works not in public domain scope)
 - Awning over

- 1 Watermans Quay
- 2 Tower One, International Towers Sydney
- 3 City of Sydney granite paving
- 4 City and park transition paving
- 5 Porphyry paving
- 6 Smart Pole with bike hoop
- 7 City of Sydney standard bench
- 8 Raised granite paved pedestrian crossing
- 9 Cast iron tree grate
- 10 City of Sydney standard bin
- 11 Raised timber/concrete planter seat
- 12 Feature porphyry paving
- 13 Smart Pole without bike loop
- 14 Precinct signage
- 15 Fig raised planter garden
- 16 Concrete seating/vehicle deterrent



Project
BARANGAROO STAGE 1B
PUBLIC DOMAIN
Development Application Drawings

grant associates
21 Tanjong Pagar Road
#02-02
Singapore 088444
T: +65 6221 3596
E info@grant-associates.uk.com

lendlease
Level 14, Tower Three,
International Towers Sydney
Exchange Place,
300 Barangaroo Avenue
Barangaroo NSW 2000
T: +612 9236 6111

Scale
1:150@A3
0 1 2 4m

Drawing Title
WATERMANS QUAY
DETAIL PLAN - NO TREES
Drawn
JS

Drawing Number
BAR-418-DA-WQ-DP02
Checked
MW

Revision
Rev A
Rev B
Rev C
Rev D
Date
18/11/2016
20/01/2017
08/09/2017
03/11/2017

- LEGEND**
- 1 *Ficus sp.* signature tree planting
 - 2 R5
 - 3 *Elaeocarpus eumundi* street tree
 - 4 Smart Pole
 - 5 Tower One, International Towers Sydney
 - 6 City of Sydney standard bench
 - 7 Stage 1A basement slab
 - 8 Stratacell gen 6
 - 9 Stage 1B basement slab
 - 10 Fig Raised Planter Garde
 - 11 Concrete seating / Vehicle deterrents



