



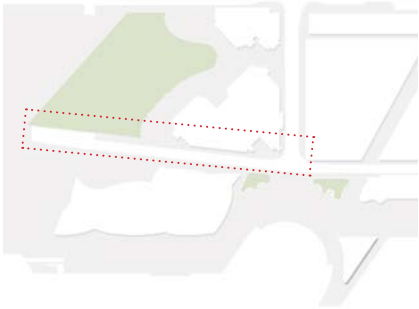

Barangaroo Avenue

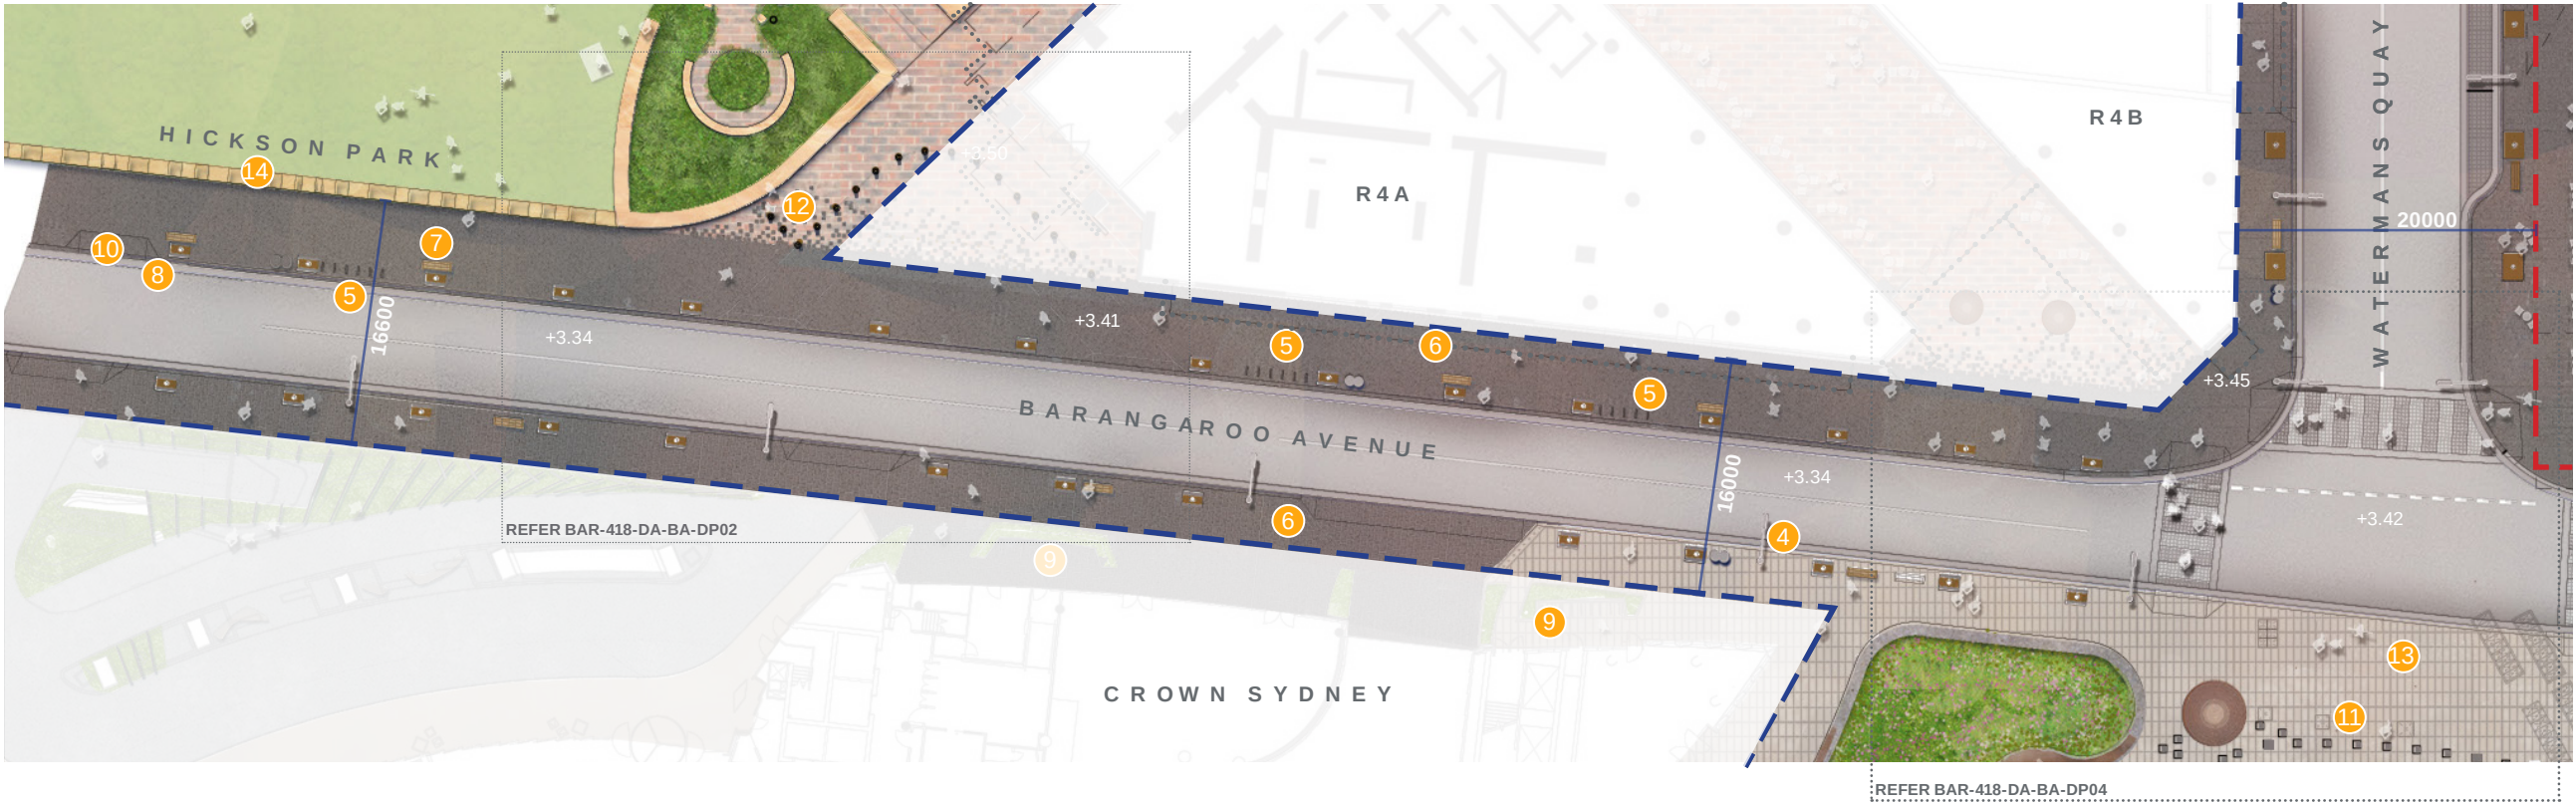

- LEGEND**
- Development application boundary
 - Development application by others
(Works not in public domain scope)
Awning over
 - 1 *Harpullia pendula* street tree planting
 - 2 Crown Sydney basement entry
 - 3 Crown Sydney porte cochere exit
 - 4 Smart pole
 - 5 City of Sydney bicycle parking hoops
 - 6 City of Sydney granite paving
 - 7 City of Sydney standard bench
 - 8 Barangaroo Avenue tree grate
 - 9 Crown Sydney public bicycle parking
 - 10 Temporary vehicle turnaround
 - 11 Concrete seating blocks / vehicle deterrents
 - 12 City of Sydney vehicle deterrents
 - 13 Watermans Cove - Pre-cast unit paver
 - 14 Sandstone seating blocks / vehicle deterrents



Project
BARANGAROO STAGE 1B
PUBLIC DOMAIN
Development Application Drawings

grant associates
21 Tanjong Pagar Road
#02-02
Singapore 088444
T: +65 6221 3596
E info@grant-associates.uk.com

lendlease
Level 14, Tower Three,
International Towers Sydney
Exchange Place,
300 Barangaroo Avenue
Barangaroo NSW 2000
T: +612 9236 6111

Scale
1:500@A3
0 5 10 20m

Drawing Title
BARANGAROO AVENUE
MASTERPLAN
Drawn
JS

Drawing Number
BAR-418-DA-BA-PN01
Checked
MW

Revision
Rev A
Rev B
Rev C
Rev D
Date
18/11/2016
20/01/2017
28/04/2017
08/09/2017



- LEGEND**
- Development application boundary
 - Development application by others
(Works not in public domain scope)
 - Awning over
 - 1 *Harpullia pendula* street tree planting
 - 2 *Ficus sp.* signature tree planting
 - 3 R4A porte cochere
 - 4 Smart pole with bike hoop
 - 5 Raised sandstone planter and seating wall
 - 6 City of Sydney granite paving
 - 7 Hickson Park
 - 8 Crown Sydney drop off entry
 - 9 City of Sydney standard bench
 - 10 Driveway crossover approved under Crown
Sydney development application
 - 11 Sandstone seating / Vehicle deterrents
 - 12 Flush sandstone edge



Project
BARANGAROO STAGE 1B
PUBLIC DOMAIN
Development Application Drawings

grant associates
21 Tanjong Pagar Road
#02-02
Singapore 088444
T: +65 6221 3596
E info@grant-associates.uk.com

lendlease
Level 14, Tower Three,
International Towers Sydney
Exchange Place,
300 Barangaroo Avenue
Barangaroo NSW 2000
T: +612 9236 6111

Scale
1:150@A3
0 1 2 4m

Drawing Title
**BARANGAROO AVE NORTH
DETAIL PLAN - TREES**
Drawn
JS

Drawing Number
BAR-418-DA-BA-DP01
Checked
MW

Revision
Rev A
Rev B
Rev C
Rev D
Rev E
Date
18/11/2016
20/01/2017
08/09/2017
03/11/2017
03/11/2017



LEGEND

- Development application boundary
- Development application by others
(Works not in public domain scope)
- Awning over

- 1 Hickson Park
- 2 Sandstone seating wall
- 3 Porphyry paving
- 4 R4A Porte cochere
- 5 Porte cochere delineation markers
- 6 City to park transitional paving
- 7 City of Sydney granite paving
- 8 Porte cochere entry
- 9 Porte cochere exit
- 10 Barangaroo Avenue
- 11 Barangaroo Avenue tree grate
- 12 City of Sydney standard bench
- 13 Crown Sydney drop pff entry
- 14 Smart Pole with bike loop
- 15 Hickson Park pole top light
- 16 Porte cochere crossover approved under
One Sydney development application
- 17 Driveway crossover approved under Crown
Sydney development application
- 18 Sandstone Seating / Vehicle deterrent
- 19 City of Sydney vehicle deterrents
- 20 Flush sandstone edge





Development application boundary
Development application by others
(Works not in public domain scope)
Awning over

- 1 *Harpullia pendula* street tree planting
- 2 *Harpullia pendula* wind tree planting
- 3 Smart pole with bike hoop
- 4 On grade granite paved crossing
- 5 City of Sydney granite paving
- 6 Watermans Cove raised planter and seat
- 7 Barangaroo Avenue
- 8 Watermans Cove - pre-cast paver





- LEGEND**
- Development application boundary
 - Development application by others
(Works not in public domain scope)
 - Awning over
 - 1 Cast iron circular tree grate
 - 2 City to park transitional paving
 - 3 City of Sydney granite paving
 - 4 On grade granite paved crossing
 - 5 Smart pole
 - 6 Cast iron tree grate (match Stage 1A)
 - 7 Cove raised planter garden
 - 8 Watermans Cove - pre-cast paver



Project
BARANGAROO STAGE 1B
PUBLIC DOMAIN
Development Application Drawings

grant associates
21 Tanjong Pagar Road
#02-02
Singapore 088444
T: +65 6221 3596
E info@grant-associates.uk.com


lendlease
Level 14, Tower Three,
International Towers Sydney
Exchange Place,
300 Barangaroo Avenue
Barangaroo NSW 2000
T: +612 9236 6111

Scale
1:100@A3
0 1 2 4m

Drawing Title
**BARANGAROO AVE SOUTH
DETAIL PLAN - NO TREES**
Drawn
JS

Drawing Number
BAR-418-DA-BA-DP04
Checked
MW

Revision
Rev A
Rev B
Rev C
Rev D
Date
18/11/2016
20/01/2017
28/04/2017
08/09/2017

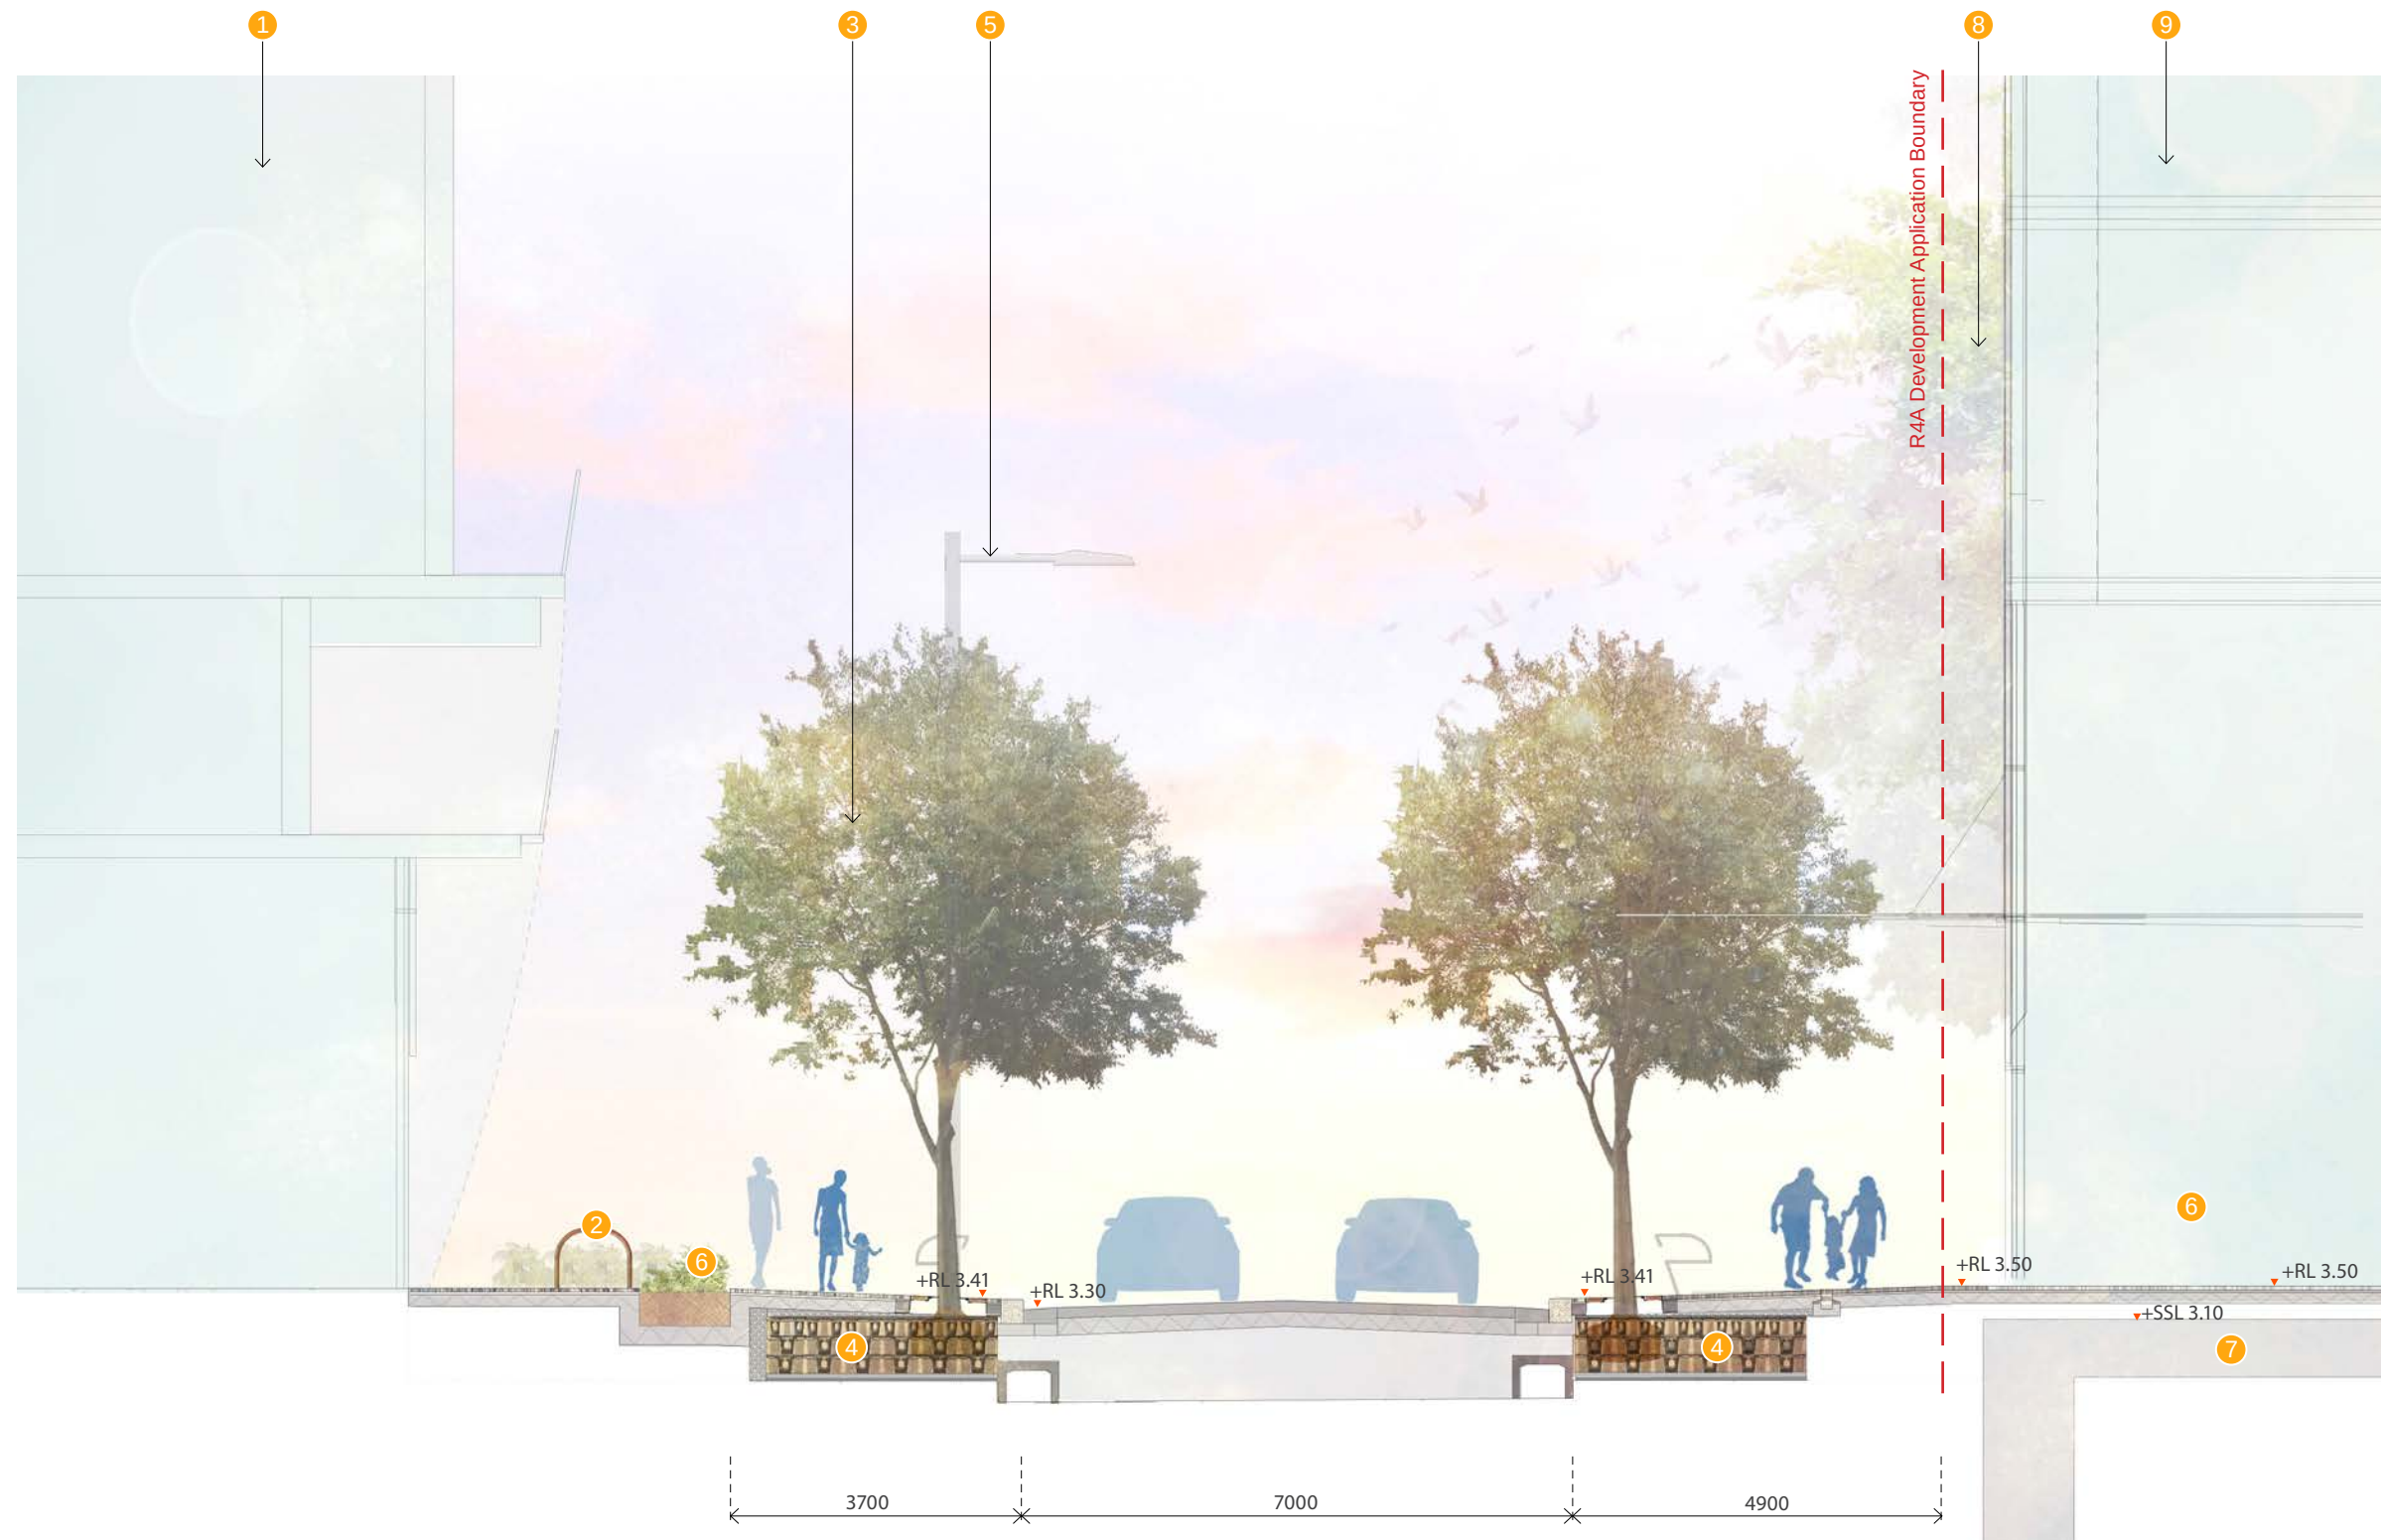

- LEGEND**
- 1 Crown Sydney
 - 2 Crown Sydney cycle parking
 - 3 *Harpullia pendula* street tree planting
 - 4 Stratacell gen 5
 - 5 Smart Pole
 - 6 Fern garden
 - 7 Residential towers basement slab
 - 8 *Ficus sp.* signature tree planting
 - 9 R4A





LEGEND

- 1 Crown Sydney
- 2 Crown Sydney cycle parking
- 3 *Harpullia pendula* street tree
- 4 Stratacell gen 5
- 5 Smart Pole
- 6 Fern garden
- 7 Residential towers basement slab
- 8 *Ficus sp.* signature tree planting
- 9 R4A
- 10 Crown Sydney basement slab



- LEGEND**
- 1 *Ficus sp.* signature tree planting
 - 2 Fern garden
 - 3 R4A
 - 4 Hickson Park tree planting
 - 5 Stage 1B basement slab
 - 6 Stratacell gen 5
 - 7 City of Sydney standard bench
 - 8 *Harpullia pendula* street tree
 - 9 Smart Pole
 - 10 Crown Sydney shrub planting
 - 11 Crown Sydney cycle parking
 - 12 Crown Sydney
 - 13 Sandstone seating / Vehicle deterrent



