


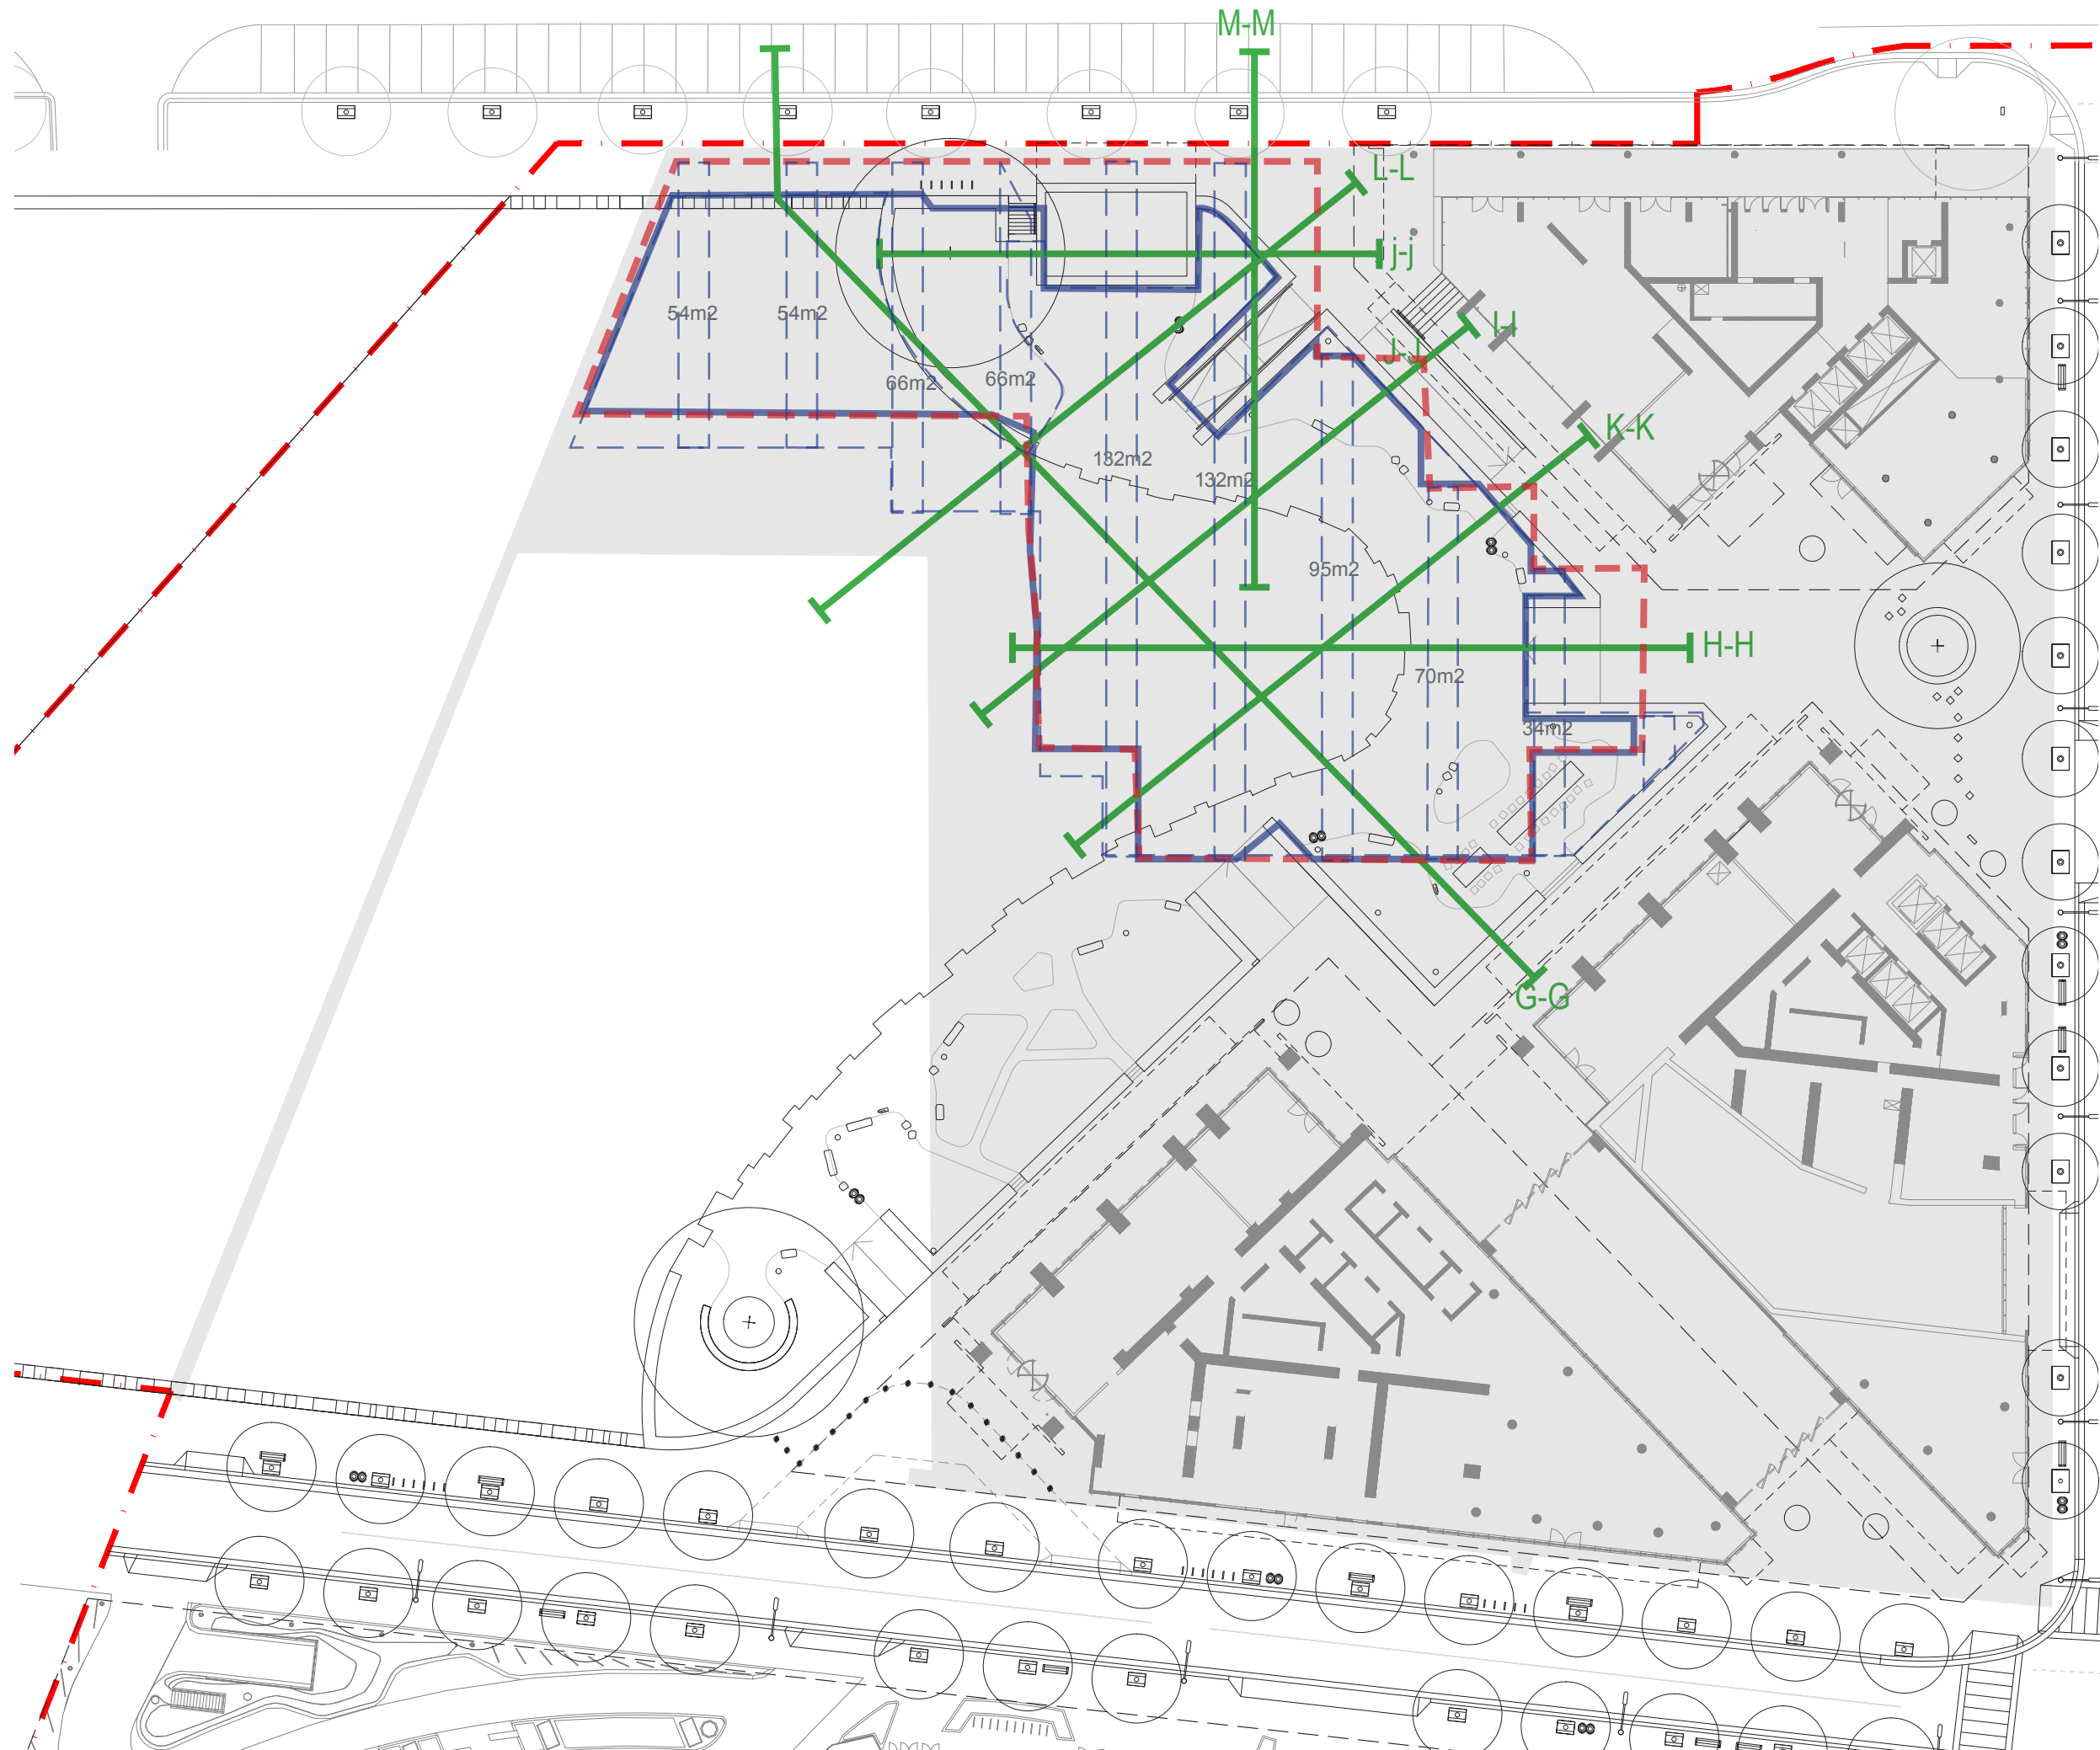

Soil volume without upstand beams =
 $2500\text{m}^2 \times 3\text{m depth} = 7500\text{m}^3$



Soil volume with upstand beams =
 $7500\text{m}^3 - (703\text{m}^2 \times 0.4\text{m deep}) =$
 $7500\text{m}^3 - 281\text{m}^3 = 7218\text{m}^3$

Deep Soil Cross Section Location Plan

Barangaroo South 1B

- Upstand Beam
- Slab Setown for Deep Soil - 2500m²
- Deep Soil under planted area - 2050m²
- Stage 1B Basement

31 October 2017
 1 : 500 @ A3
 Rev 04

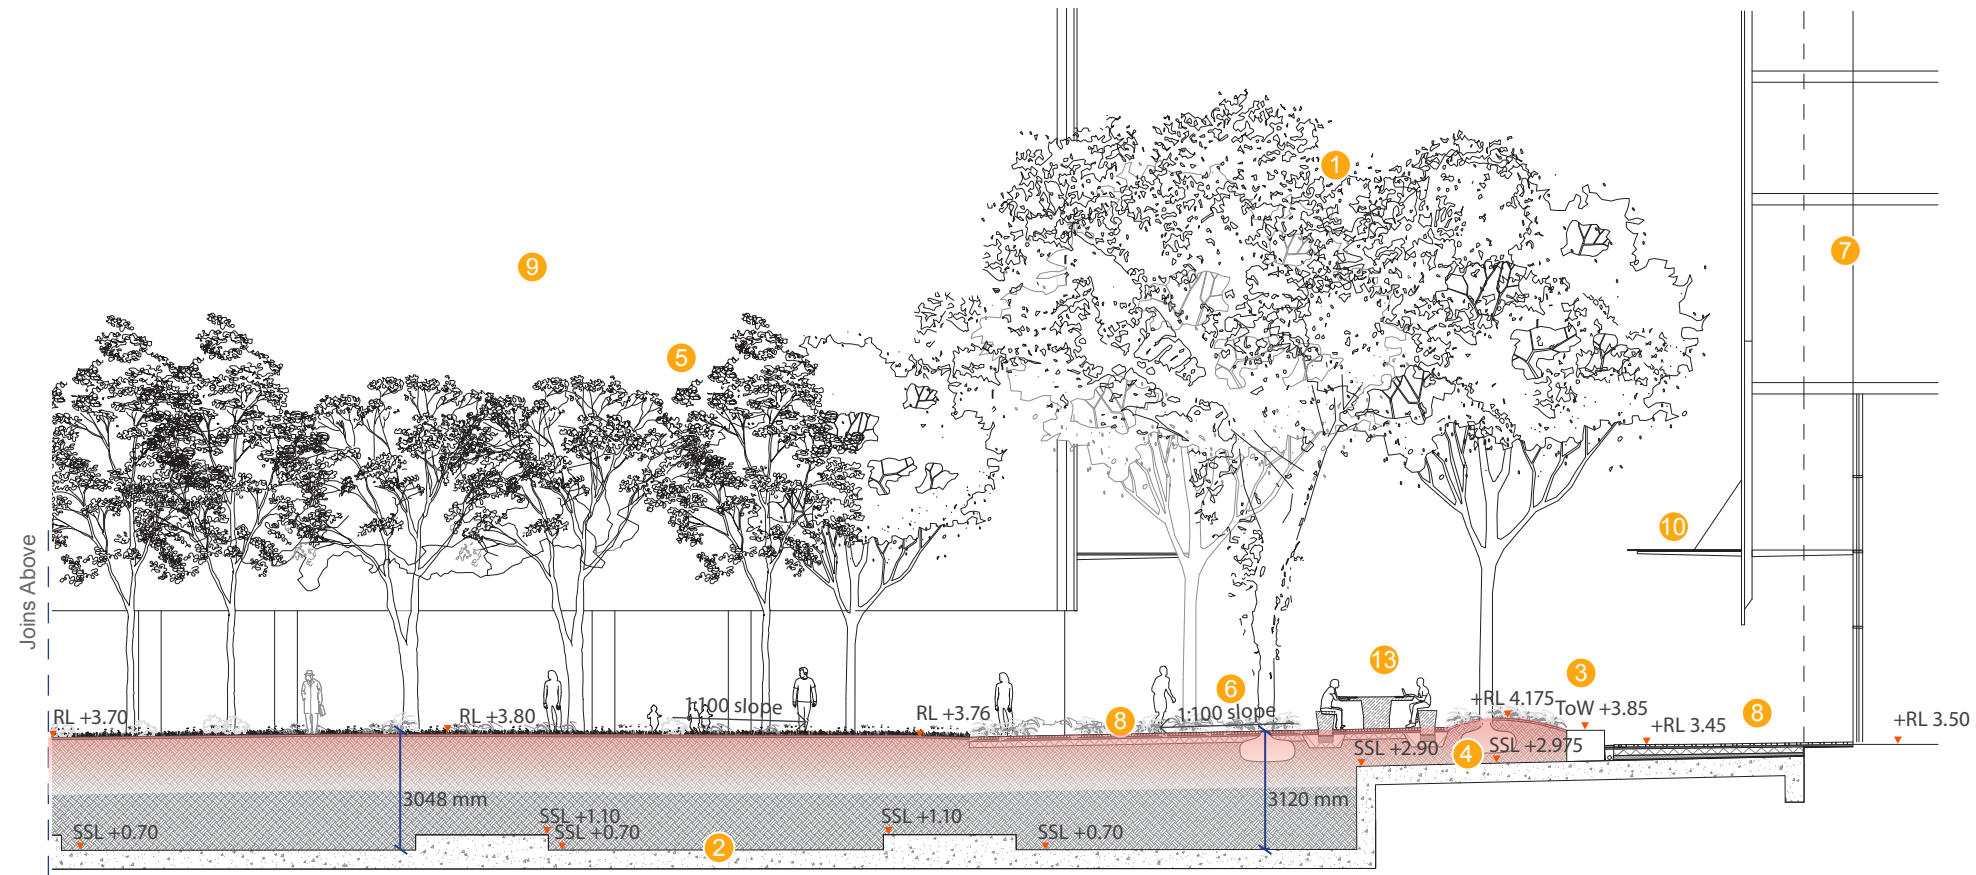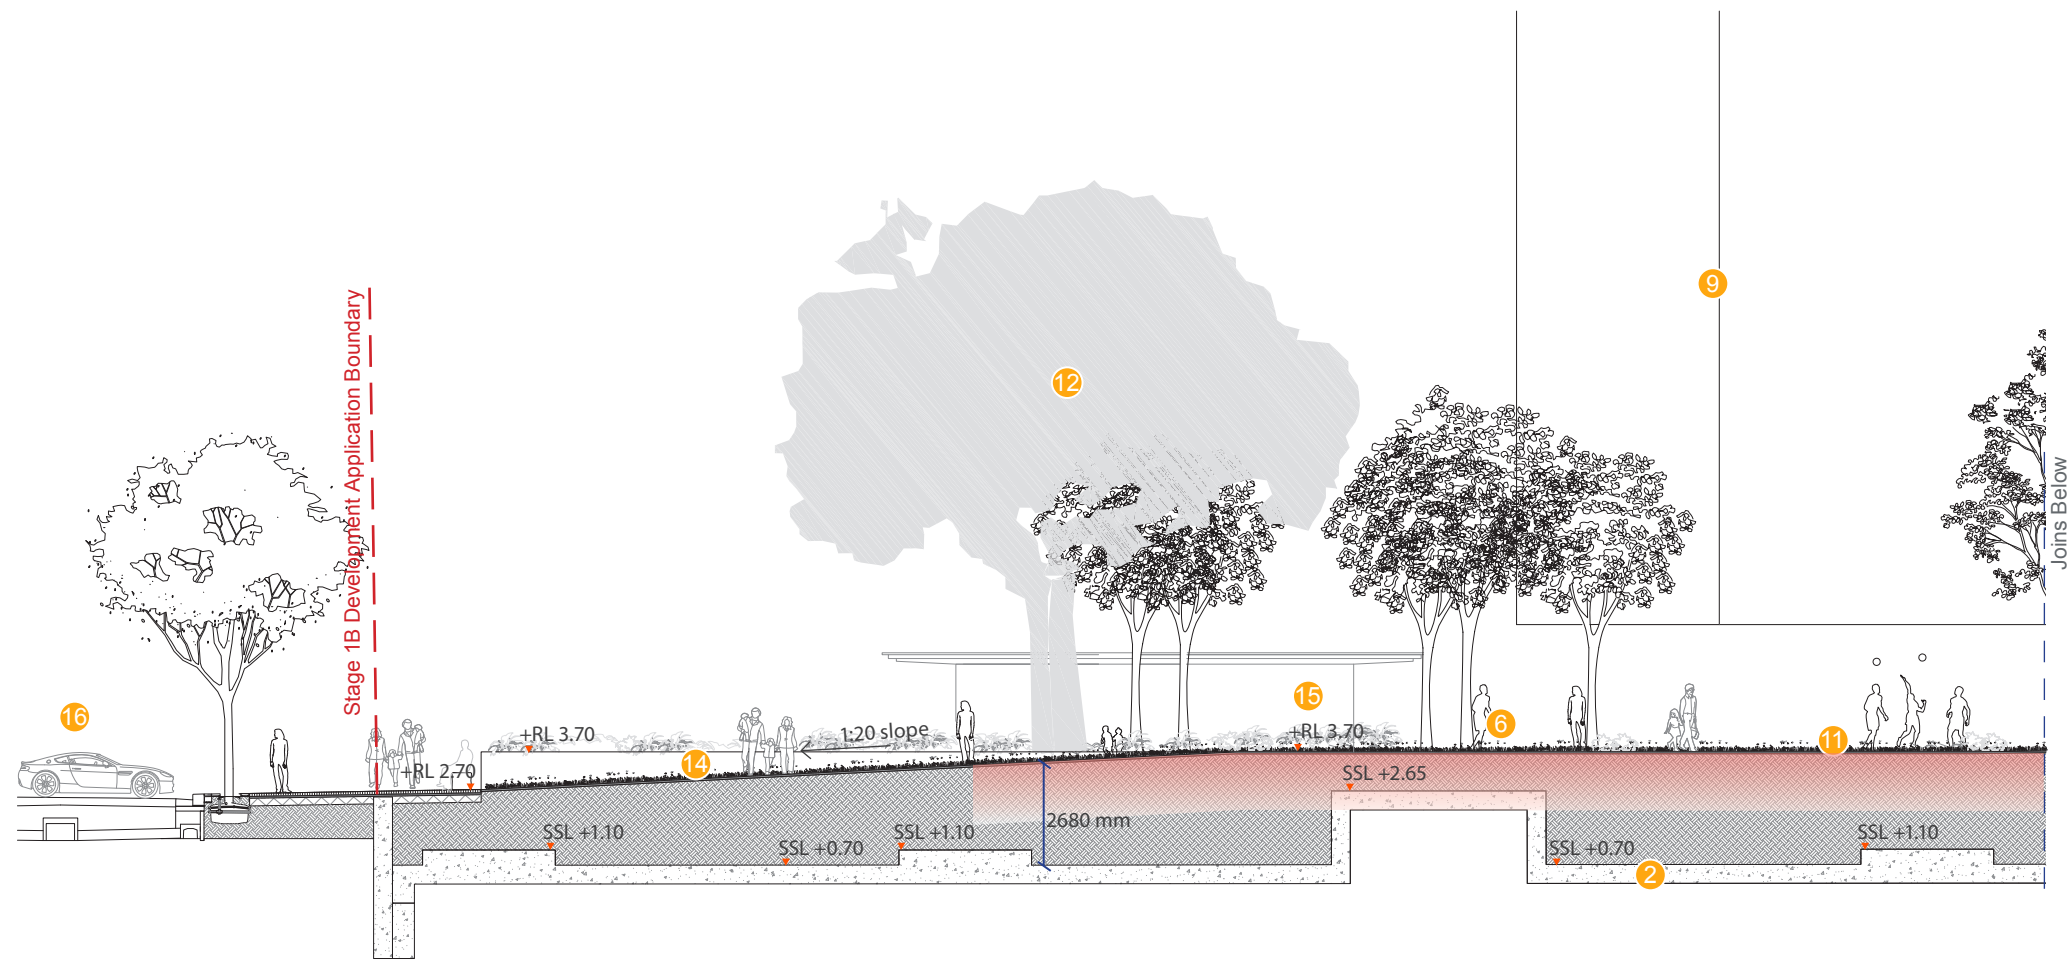


LEGEND

- 1 Tree belt planting
- 2 Stage 1B basement slab
- 3 Low sandstone edge
- 4 min 1200mm soil
- 5 Wind mitigation tree planting
- 6 Fern garden
- 7 R4B
- 8 Porphyry paving
- 9 R5
- 10 R4B glass awning
- 11 Hickson Park lawn
- 12 Signature Fig tree
- 13 Barangaroo bench
- 14 Sandtone entry wall
- 15 Amenities block
- 16 Hickson Road
- Tree Root Zone 1.0m -1.5m



- LEGEND**
- 1 Stage 1B basement slab
 - 2 Low sandstone edge
 - 3 Wind mitigation tree planting
 - 4 Fern garden
 - 5 Porphyry paving
 - 6 R5
 - 7 Hickson Park lawn
 - 8 Signature Fig tree
 - 9 Amenities block
 - Tree Root Zone 1.0m -1.5m

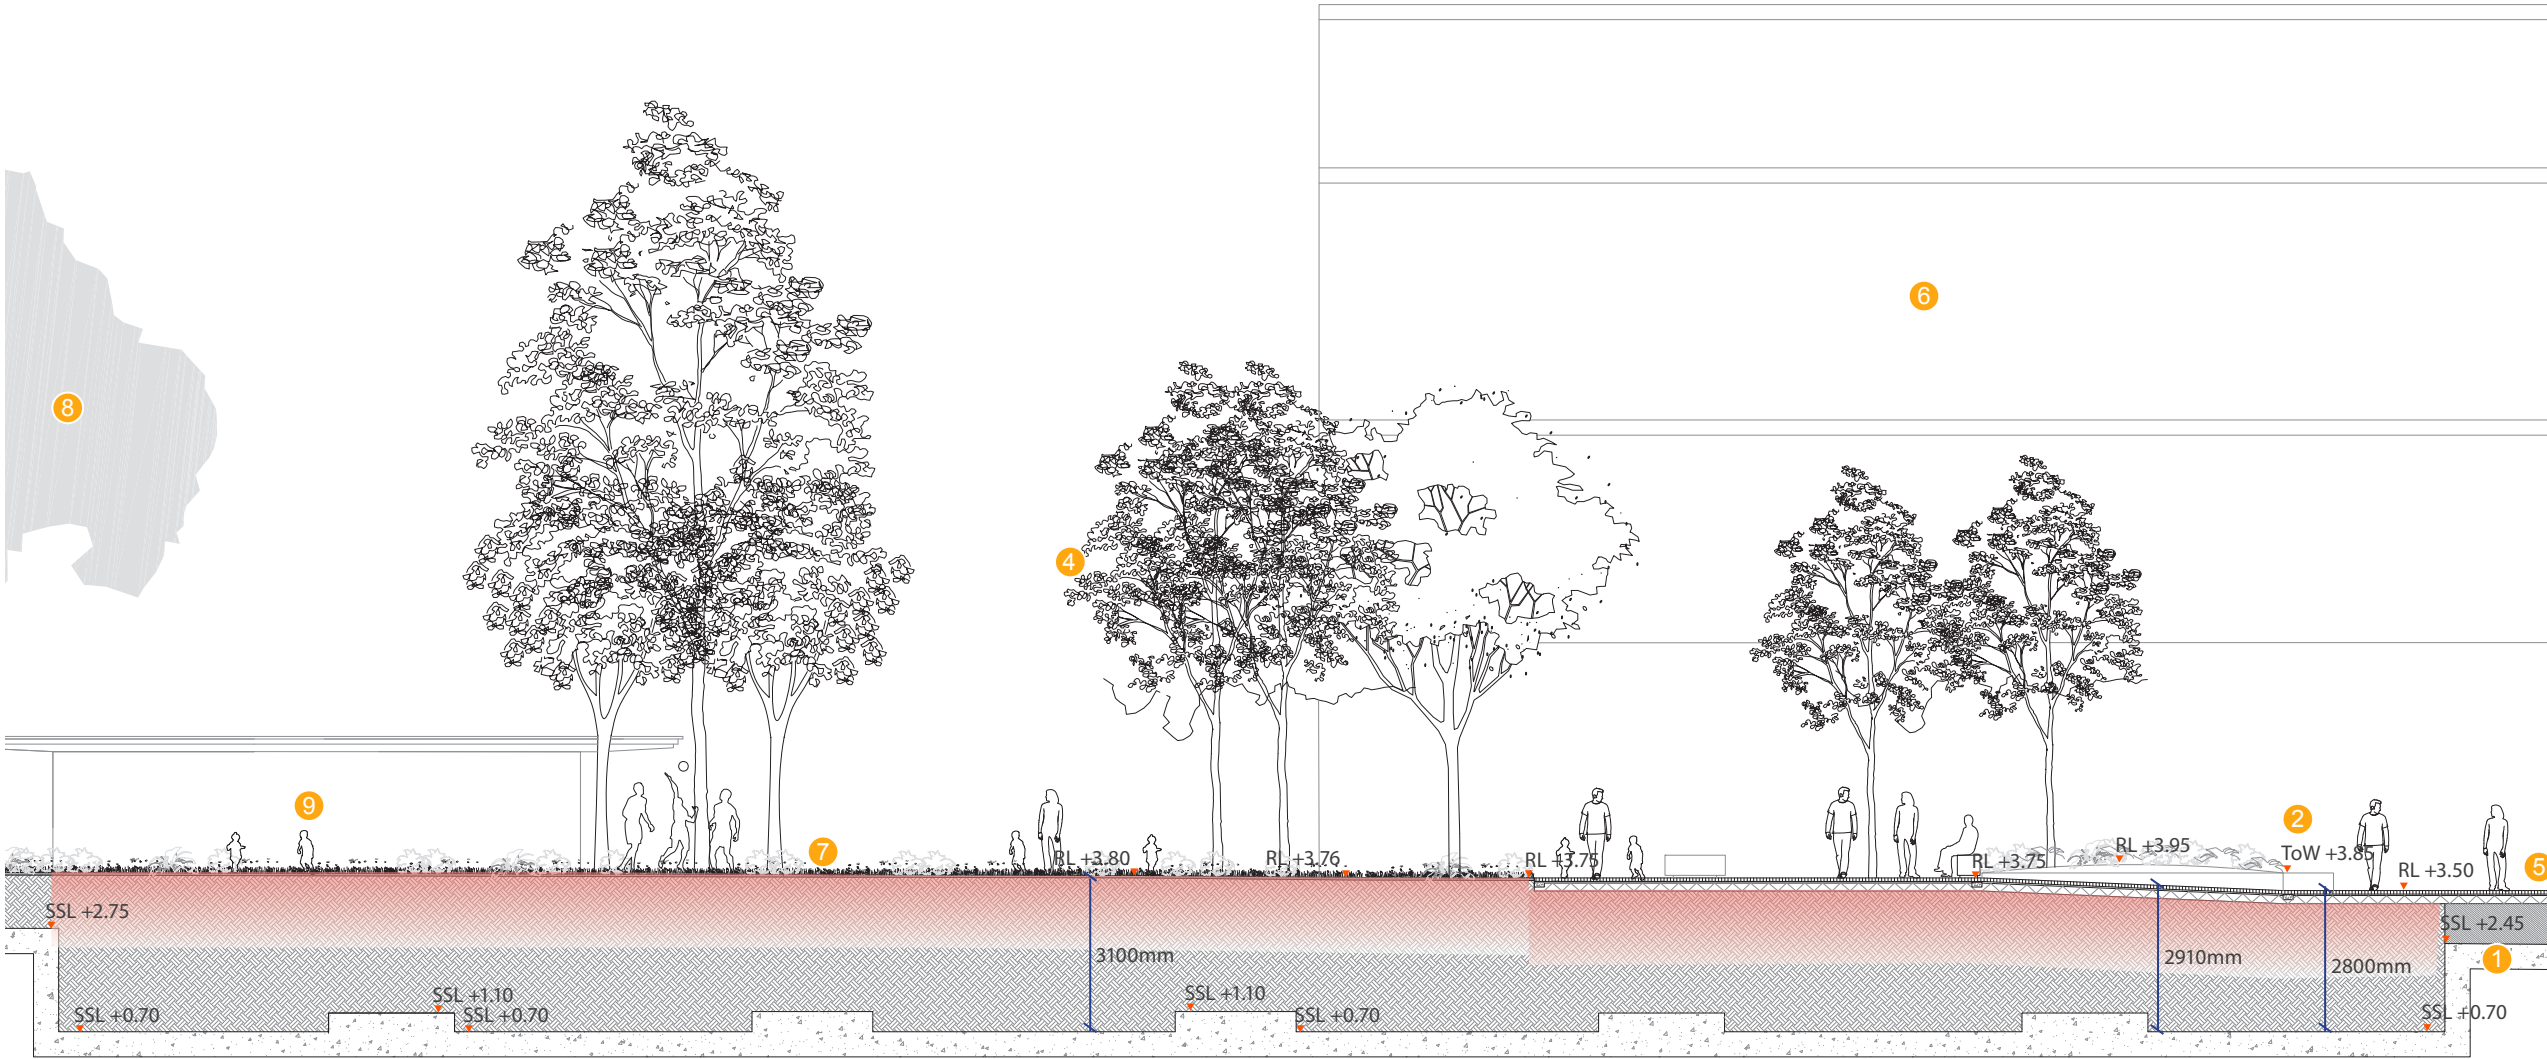

Project
BARANGAROO STAGE 1B
PUBLIC DOMAIN
Development Application Drawings

grant associates
21 Tanjong Pagar Road
#02-02
Singapore 088444
T: +65 6221 3596
E info@grant-associates.uk.com

lendlease
Level 14, Tower Three,
International Towers Sydney
Exchange Place,
300 Barangaroo Avenue
Barangaroo NSW 2000
T: +612 9236 6111



Scale
1:150@A3
0 1 2 4m

Drawing Title
HICKSON PARK SECTION
H-H
Drawn
JS



Drawing Number
BAR-418-DA-HP-SE08
Checked
MW

Revision
Rev A
Rev B
Rev C
Date
29/03/2017
04/04/2017
31/10/2017

- LEGEND**
- 1 Stage 1B basement slab
 - 2 Low sandstone edge
 - 3 Wind mitigation tree planting
 - 4 Fern garden
 - 5 Porphyry paving
 - 6 R5
 - 7 Hickson Park lawn
 - 8 Signature Fig tree
 - 9 Amenities block
 - Tree Root Zone 1.0m -1.5m

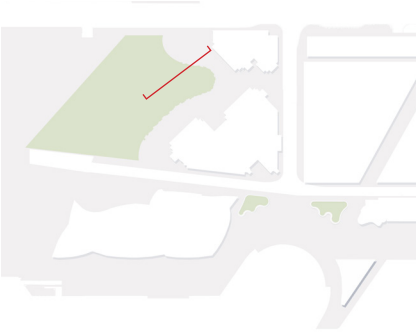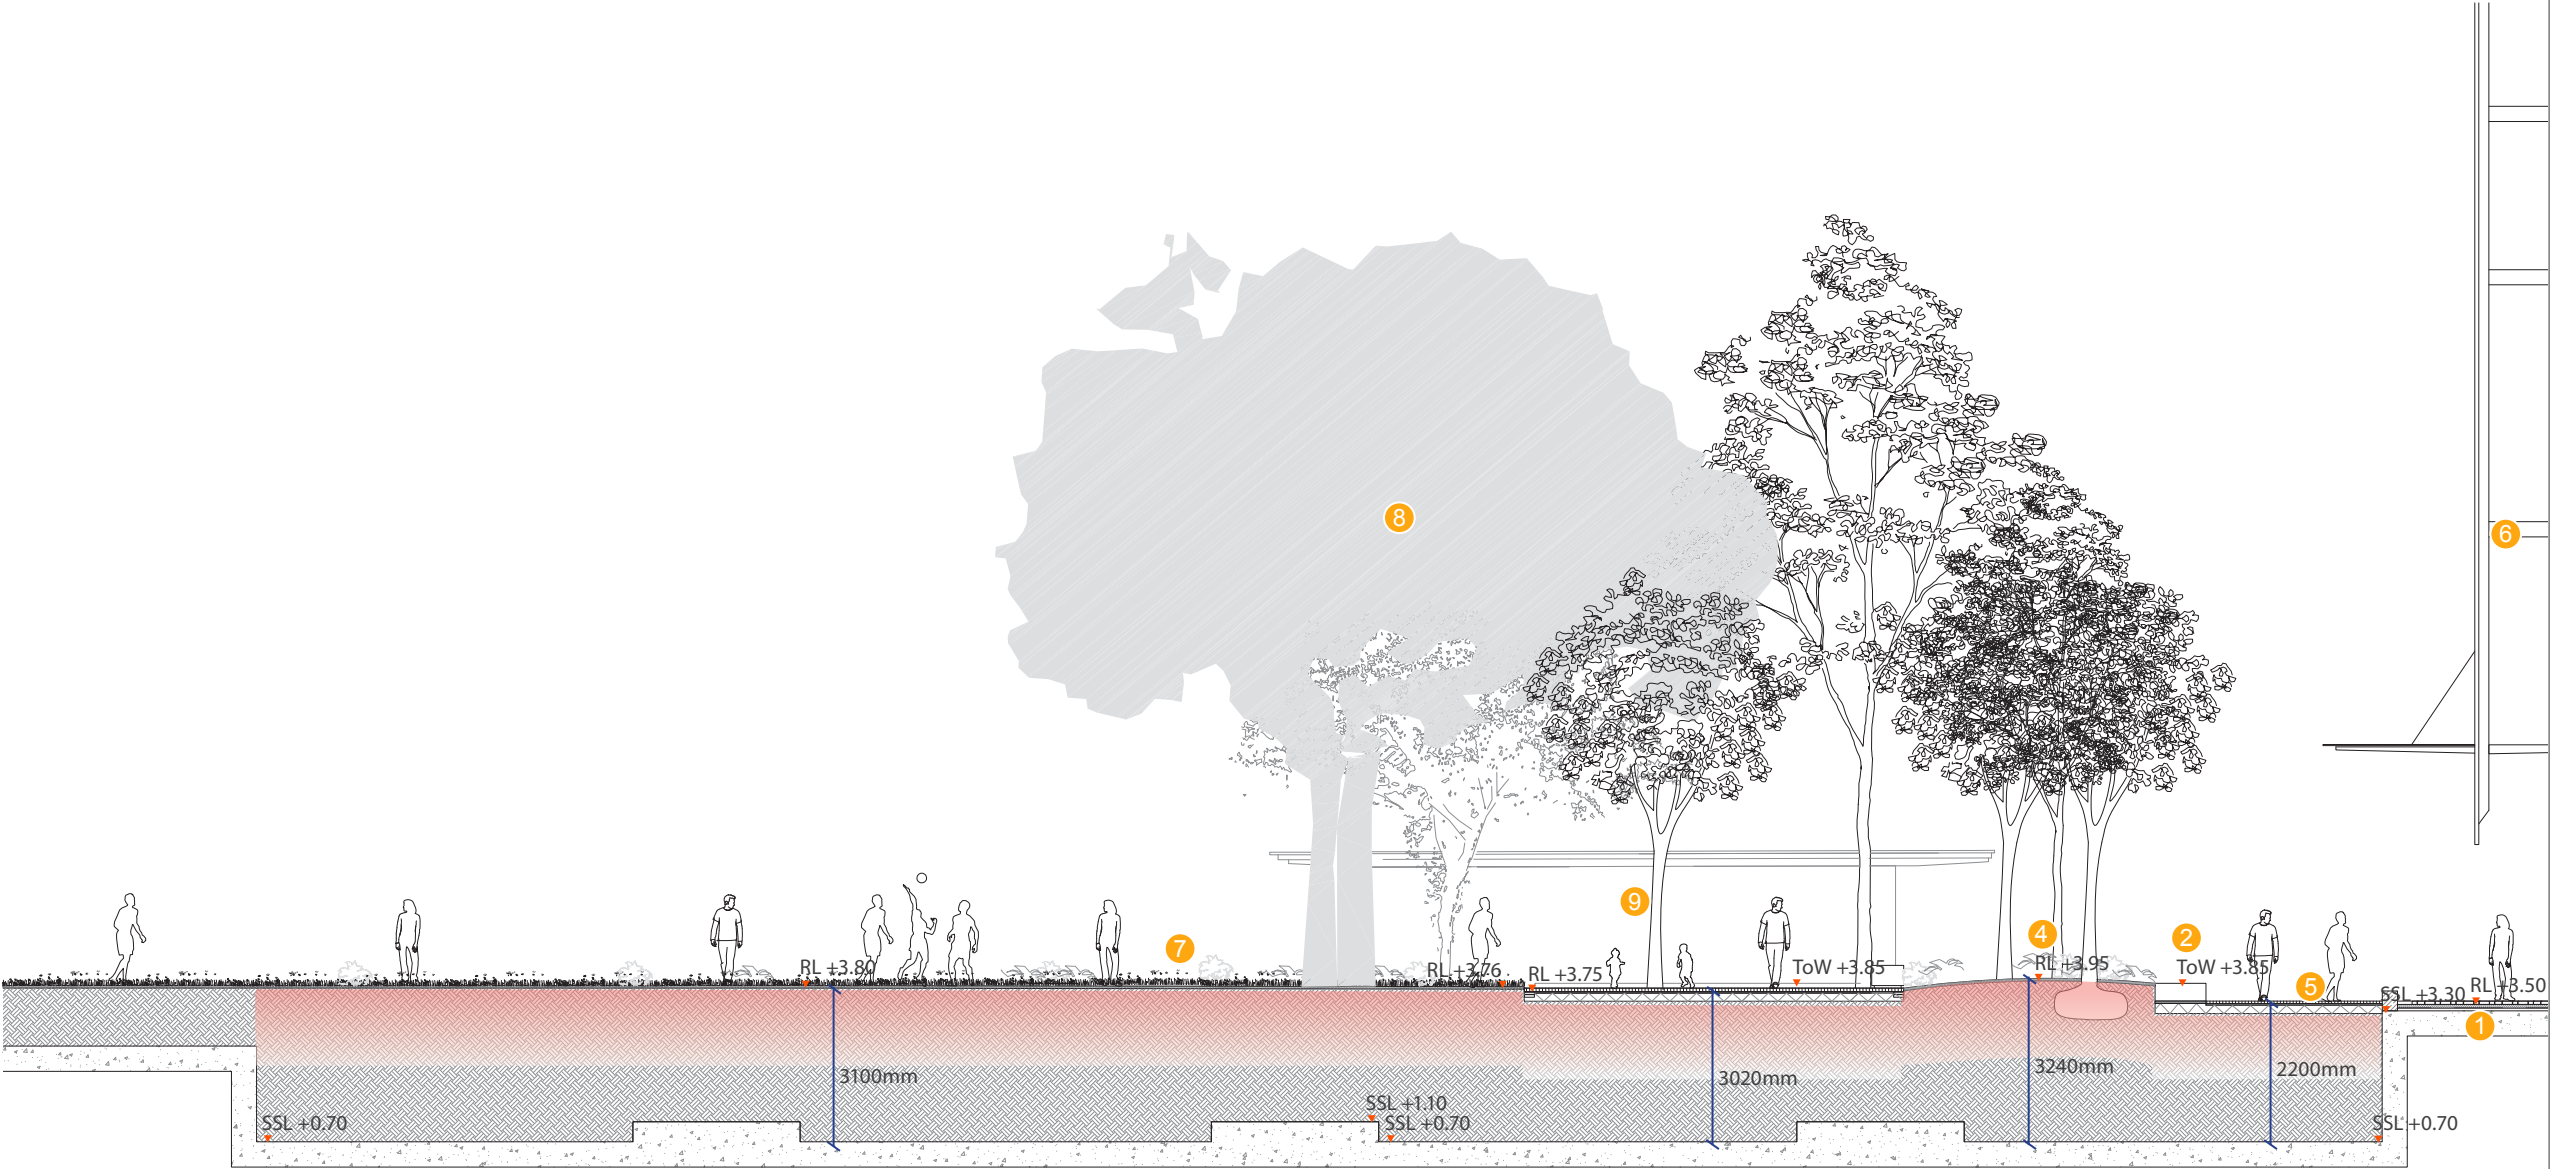

- LEGEND**
- 1 Stage 1B basement slab
 - 2 Low sandstone edge
 - 3 Wind mitigation tree planting
 - 4 Fern garden
 - 5 Porphyry paving
 - 6 R5
 - 7 Hickson Park lawn
 - 8 Signature Fig tree
 - 9 Amenities block
 - Tree Root Zone 1.0m -1.5m

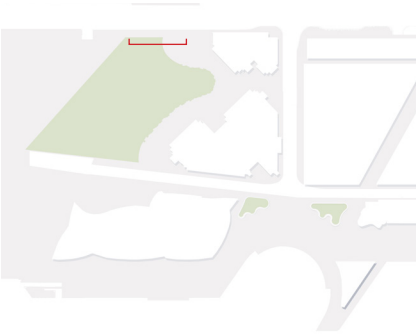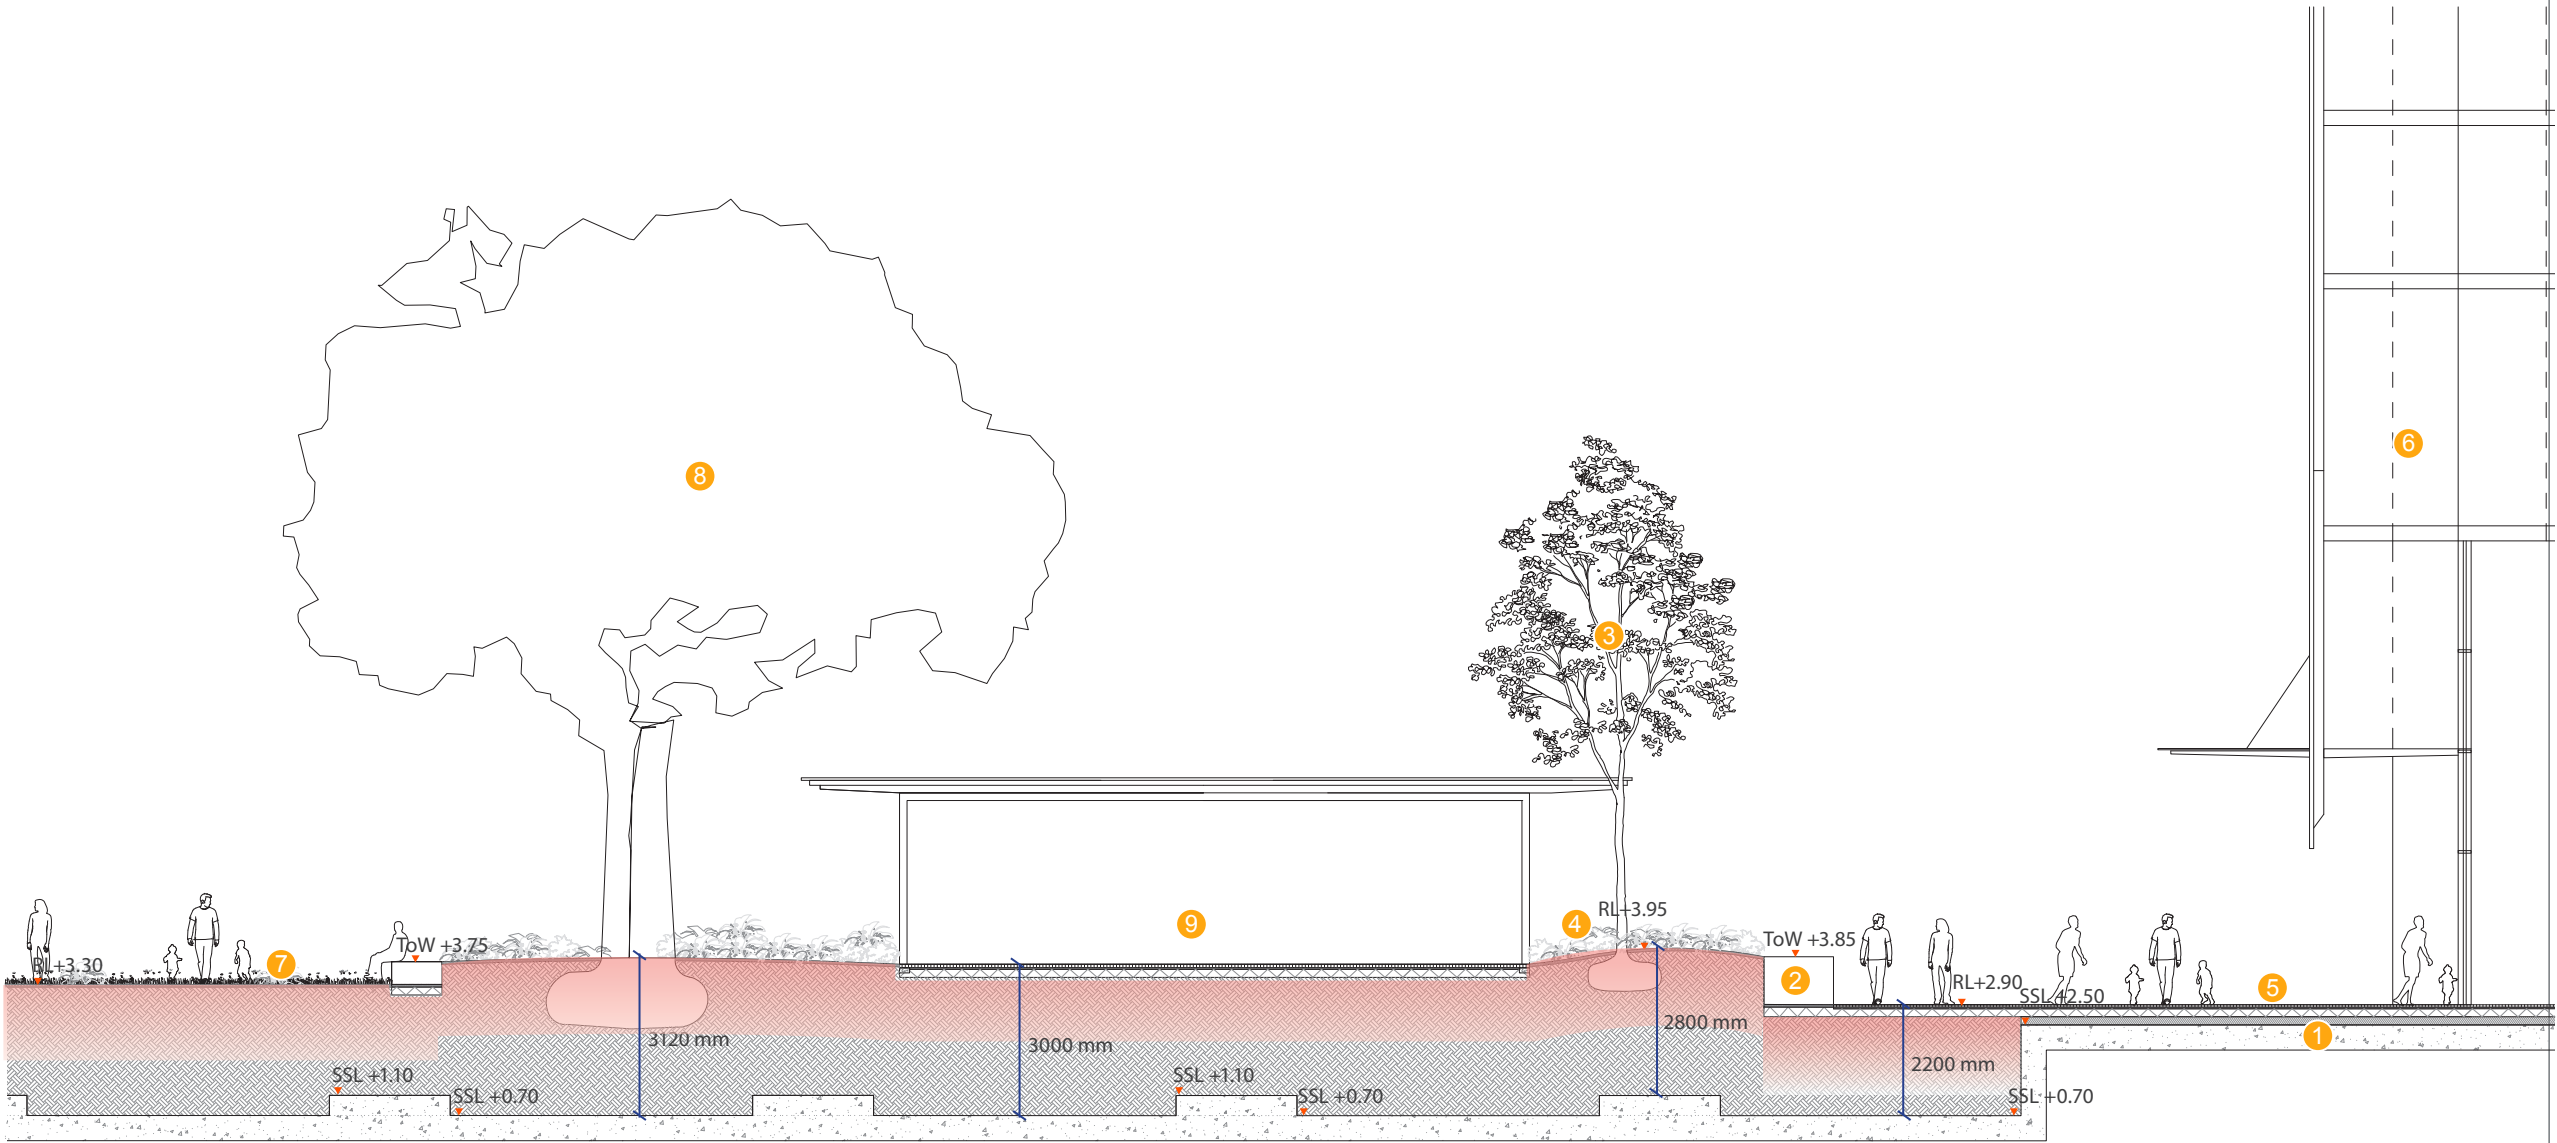

Project
BARANGAROO STAGE 1B
PUBLIC DOMAIN
Development Application Drawings

grant associates
21 Tanjong Pagar Road
#02-02
Singapore 088444
T: +65 6221 3596
E info@grant-associates.uk.com

lendlease
Level 14, Tower Three,
International Towers Sydney
Exchange Place,
300 Barangaroo Avenue
Barangaroo NSW 2000
T: +612 9236 6111



Scale
1:150@A3
0 1 2 4m

Drawing Title
HICKSON PARK SECTION
J-J
Drawn
JS

Drawing Number
BAR-418-DA-HP-SE10
Checked
MW

Revision
Rev A
Rev B
Rev C
Date
29/03/2017
04/04/2017
31/10/2017

- LEGEND**
- 1 Stage 1B basement slab
 - 2 Low sandstone edge
 - 3 Wind mitigation tree planting
 - 4 Fern garden
 - 5 Porphyry paving
 - 6 R5
 - 7 Hickson Park lawn
 - 8 Signature Fig tree
 - 9 Amenities block
 - Tree Root Zone 1.0m -1.5m

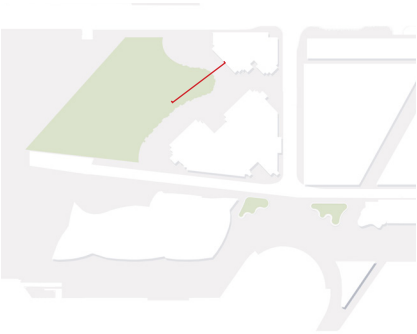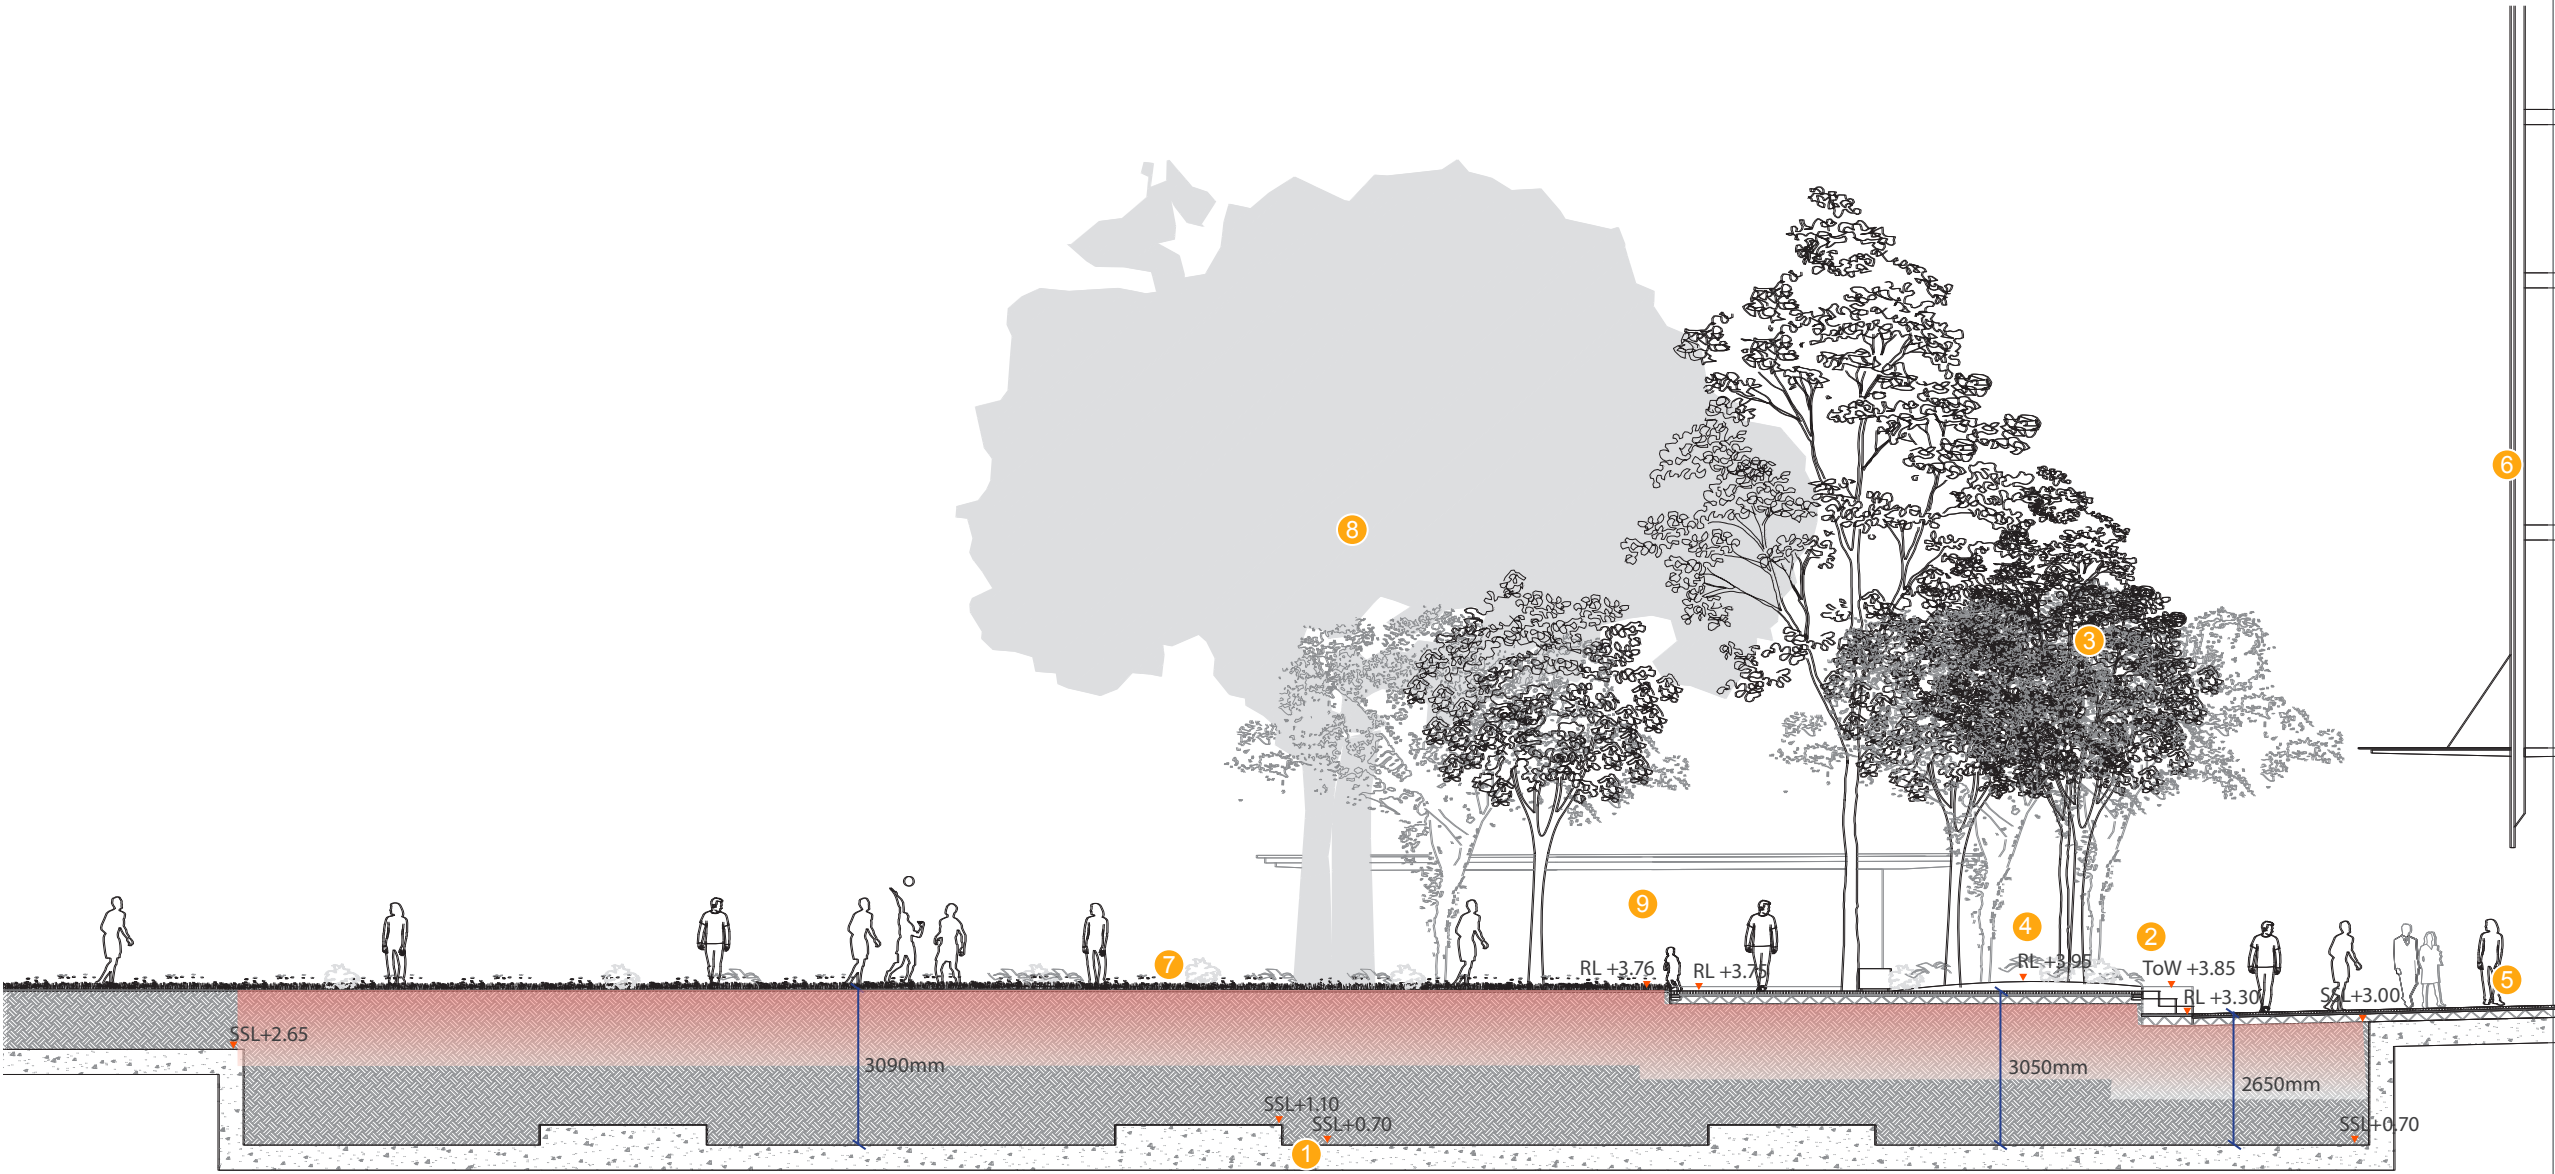

Project
BARANGAROO STAGE 1B
PUBLIC DOMAIN
Development Application Drawings

grant associates
21 Tanjong Pagar Road
#02-02
Singapore 088444
T: +65 6221 3596
E info@grant-associates.uk.com

lendlease
Level 14, Tower Three,
International Towers Sydney
Exchange Place,
300 Barangaroo Avenue
Barangaroo NSW 2000
T: +612 9236 6111


Scale
1:150@A3
0 1 2 4m

Drawing Title
HICKSON PARK SECTION
K-K
Drawn
JS

Drawing Number
BAR-418-DA-HP-SE11
Checked
MW

Revision
Rev A
Rev B
Date
04/04/2017
31/10/2017

- LEGEND**
- 1 Stage 1B basement slab
 - 2 Low sandstone edge
 - 3 Wind mitigation tree planting
 - 4 Fern garden
 - 5 Porphyry paving
 - 6 R5
 - 7 Hickson Park lawn
 - 8 Signature Fig tree
 - 9 Amenities block
 - Tree Root Zone 1.0m -1.5m

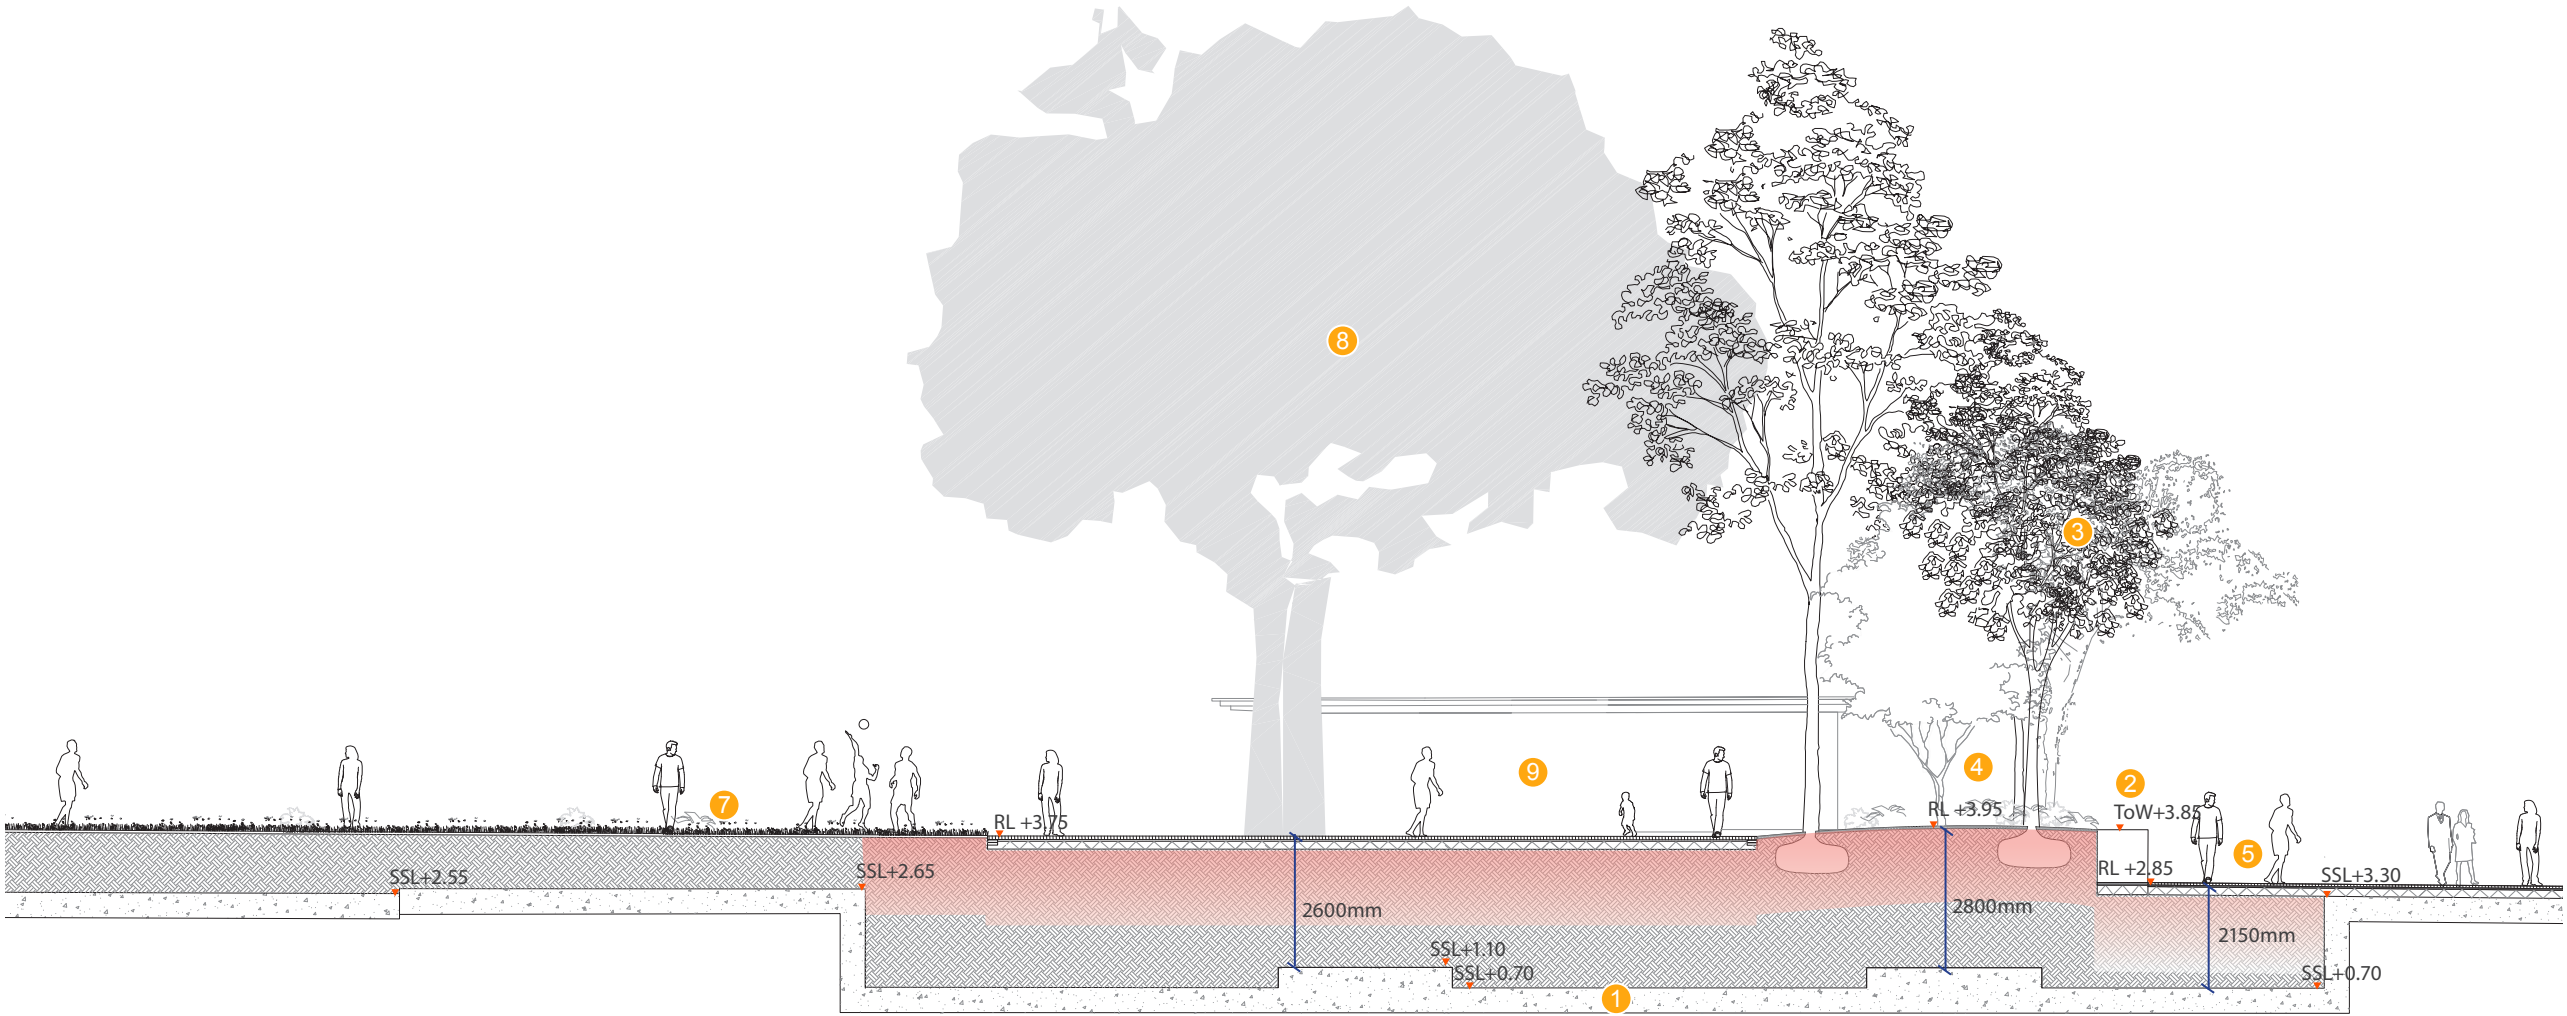

Project
BARANGAROO STAGE 1B
PUBLIC DOMAIN
Development Application Drawings

grant associates
21 Tanjong Pagar Road
#02-02
Singapore 088444
T: +65 6221 3596
E info@grant-associates.uk.com

lendlease
Level 14, Tower Three,
International Towers Sydney
Exchange Place,
300 Barangaroo Avenue
Barangaroo NSW 2000
T: +612 9236 6111

Scale
1:150@A3
0 1 2 4m

Drawing Title
HICKSON PARK SECTION
L-L
Drawn
JS

Drawing Number
BAR-418-DA-HP-SE12
Checked
MW

Revision
Rev A
Rev B
Date
04/04/2017
31/10/2017

- LEGEND**
- 1 Stage 1B basement slab
 - 2 Low sandstone edge
 - 3 Wind mitigation tree planting
 - 4 Fern garden
 - 5 Porphyry paving
 - 6 R5
 - 7 Hickson Park lawn
 - 8 Hickson Road
 - Tree Root Zone 1.0m -1.5m



Project
BARANGAROO STAGE 1B
PUBLIC DOMAIN
Development Application Drawings

grant associates
21 Tanjong Pagar Road
#02-02
Singapore 088444
T: +65 6221 3596
E info@grant-associates.uk.com

lendlease
Level 14, Tower Three,
International Towers Sydney
Exchange Place,
300 Barangaroo Avenue
Barangaroo NSW 2000
T: +612 9236 6111

Scale
1:150@A3
0 1 2 4m


Drawing Title
HICKSON PARK SECTION
M-M
Drawn
JS

Drawing Number
BAR-418-DA-HP-SE13
Checked
MW

Revision
Rev A
Rev B
Date
04/04/2017
31/10/2017

NOTE:

AS PER REFERENCE WITHIN THE RIS REPORT, THIS DRAWING INDICATES THE NATURE OF IMPACTS THAT WOULD RESULT FROM A GENERAL RAISING OF THE GROUND PLANE IN ORDER TO ILLUSTRATE THE UNACCEPTABILITY OF SUCH A CHANGE FOR AMENITY AND UTILITY OF THE PUBLIC DOMAIN

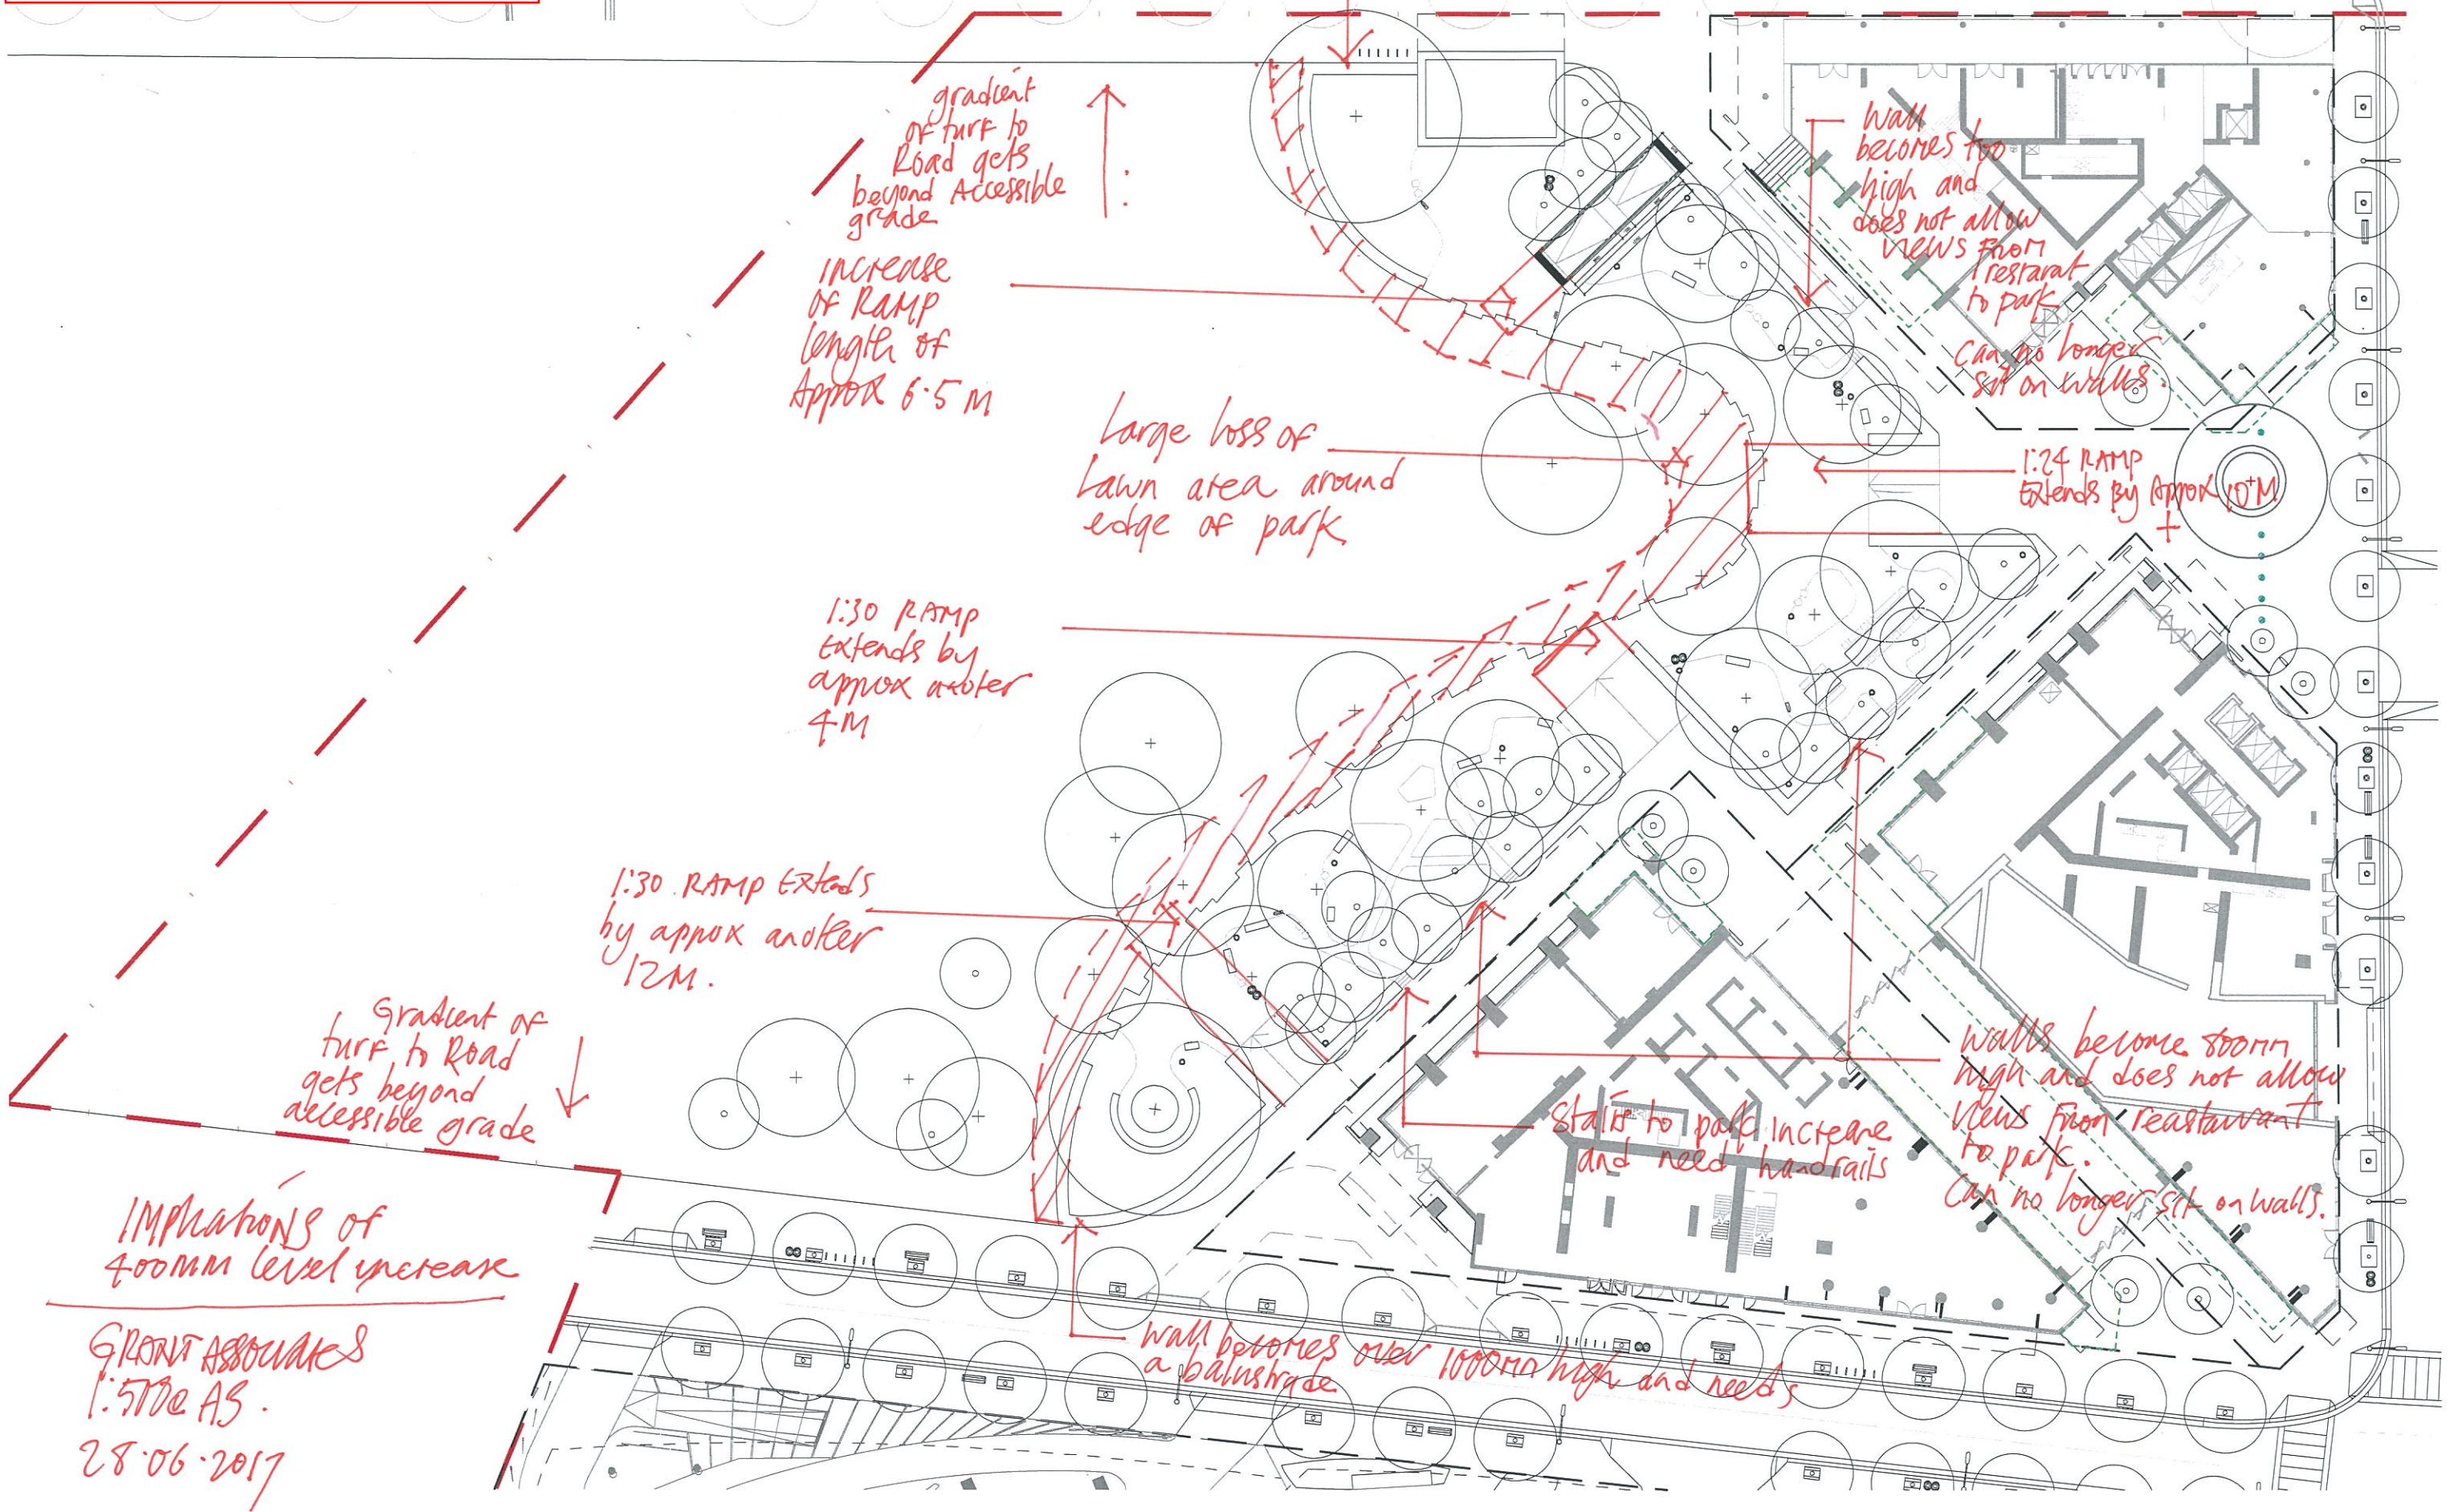



LEGEND

- 1 Tree belt planting
- 2 Stage 1B basement slab
- 3 Low sandstone edge
- 4 min 1200mm soil
- 5 Wind mitigation tree planting
- 6 Fern garden
- 7 R4B
- 8 Porphyry paving
- 9 R5
- 10 R4B glass awning
- 11 Barangaroo bench

