

Hickson Park
view from end of
Strada



HICKSON PARK SECTION A-A

- 1 Existing Hickson road fig trees
- 2 Low sandstone raised planter wall
- 3 Ficus sp. signature fig tree planting
- 4 Fern garden
- 5 Soil (for tree planting) above basement slab
- 6 Stage 1B basement slab
- 7 Amenities and park storage building
- 8 City of Sydney standard cycle racks
- 9 Sandstone seating/vehicle deterrent



KEY PLAN

1:100



HICKSON PARK SECTION B-B

- 1 Fern garden
- 2 Soil (for tree planting) above basement slab
- 3 Sandstone park bench
- 4 Tree belt understory planting
- 5 Tree belt planting
- 6 Wind mitigation tree planting
- 7 Amenities block
- 8 Min 1200mm soil depth
- 9 Low sandstone park edge
- 10 Porphyry park entry ramp
- 11 R5 glass awning
- 12 R5 dining terrace
- 13 R5 basement slab
- 14 R5




KEY PLAN 1:100



HICKSON PARK SECTION C-C

- 1 Hickson park tree planting
- 2 Stage 1B basement slab
- 3 Barangaroo bench
- 4 min 1200mm soil
- 5 Wind mitigation tree planting
- 6 Fern garden
- 7 R4B
- 8 Sandstone park edge
- 9 Porphyry paving
- 10 R4B licensed seating area
- 11 R4B glass awning

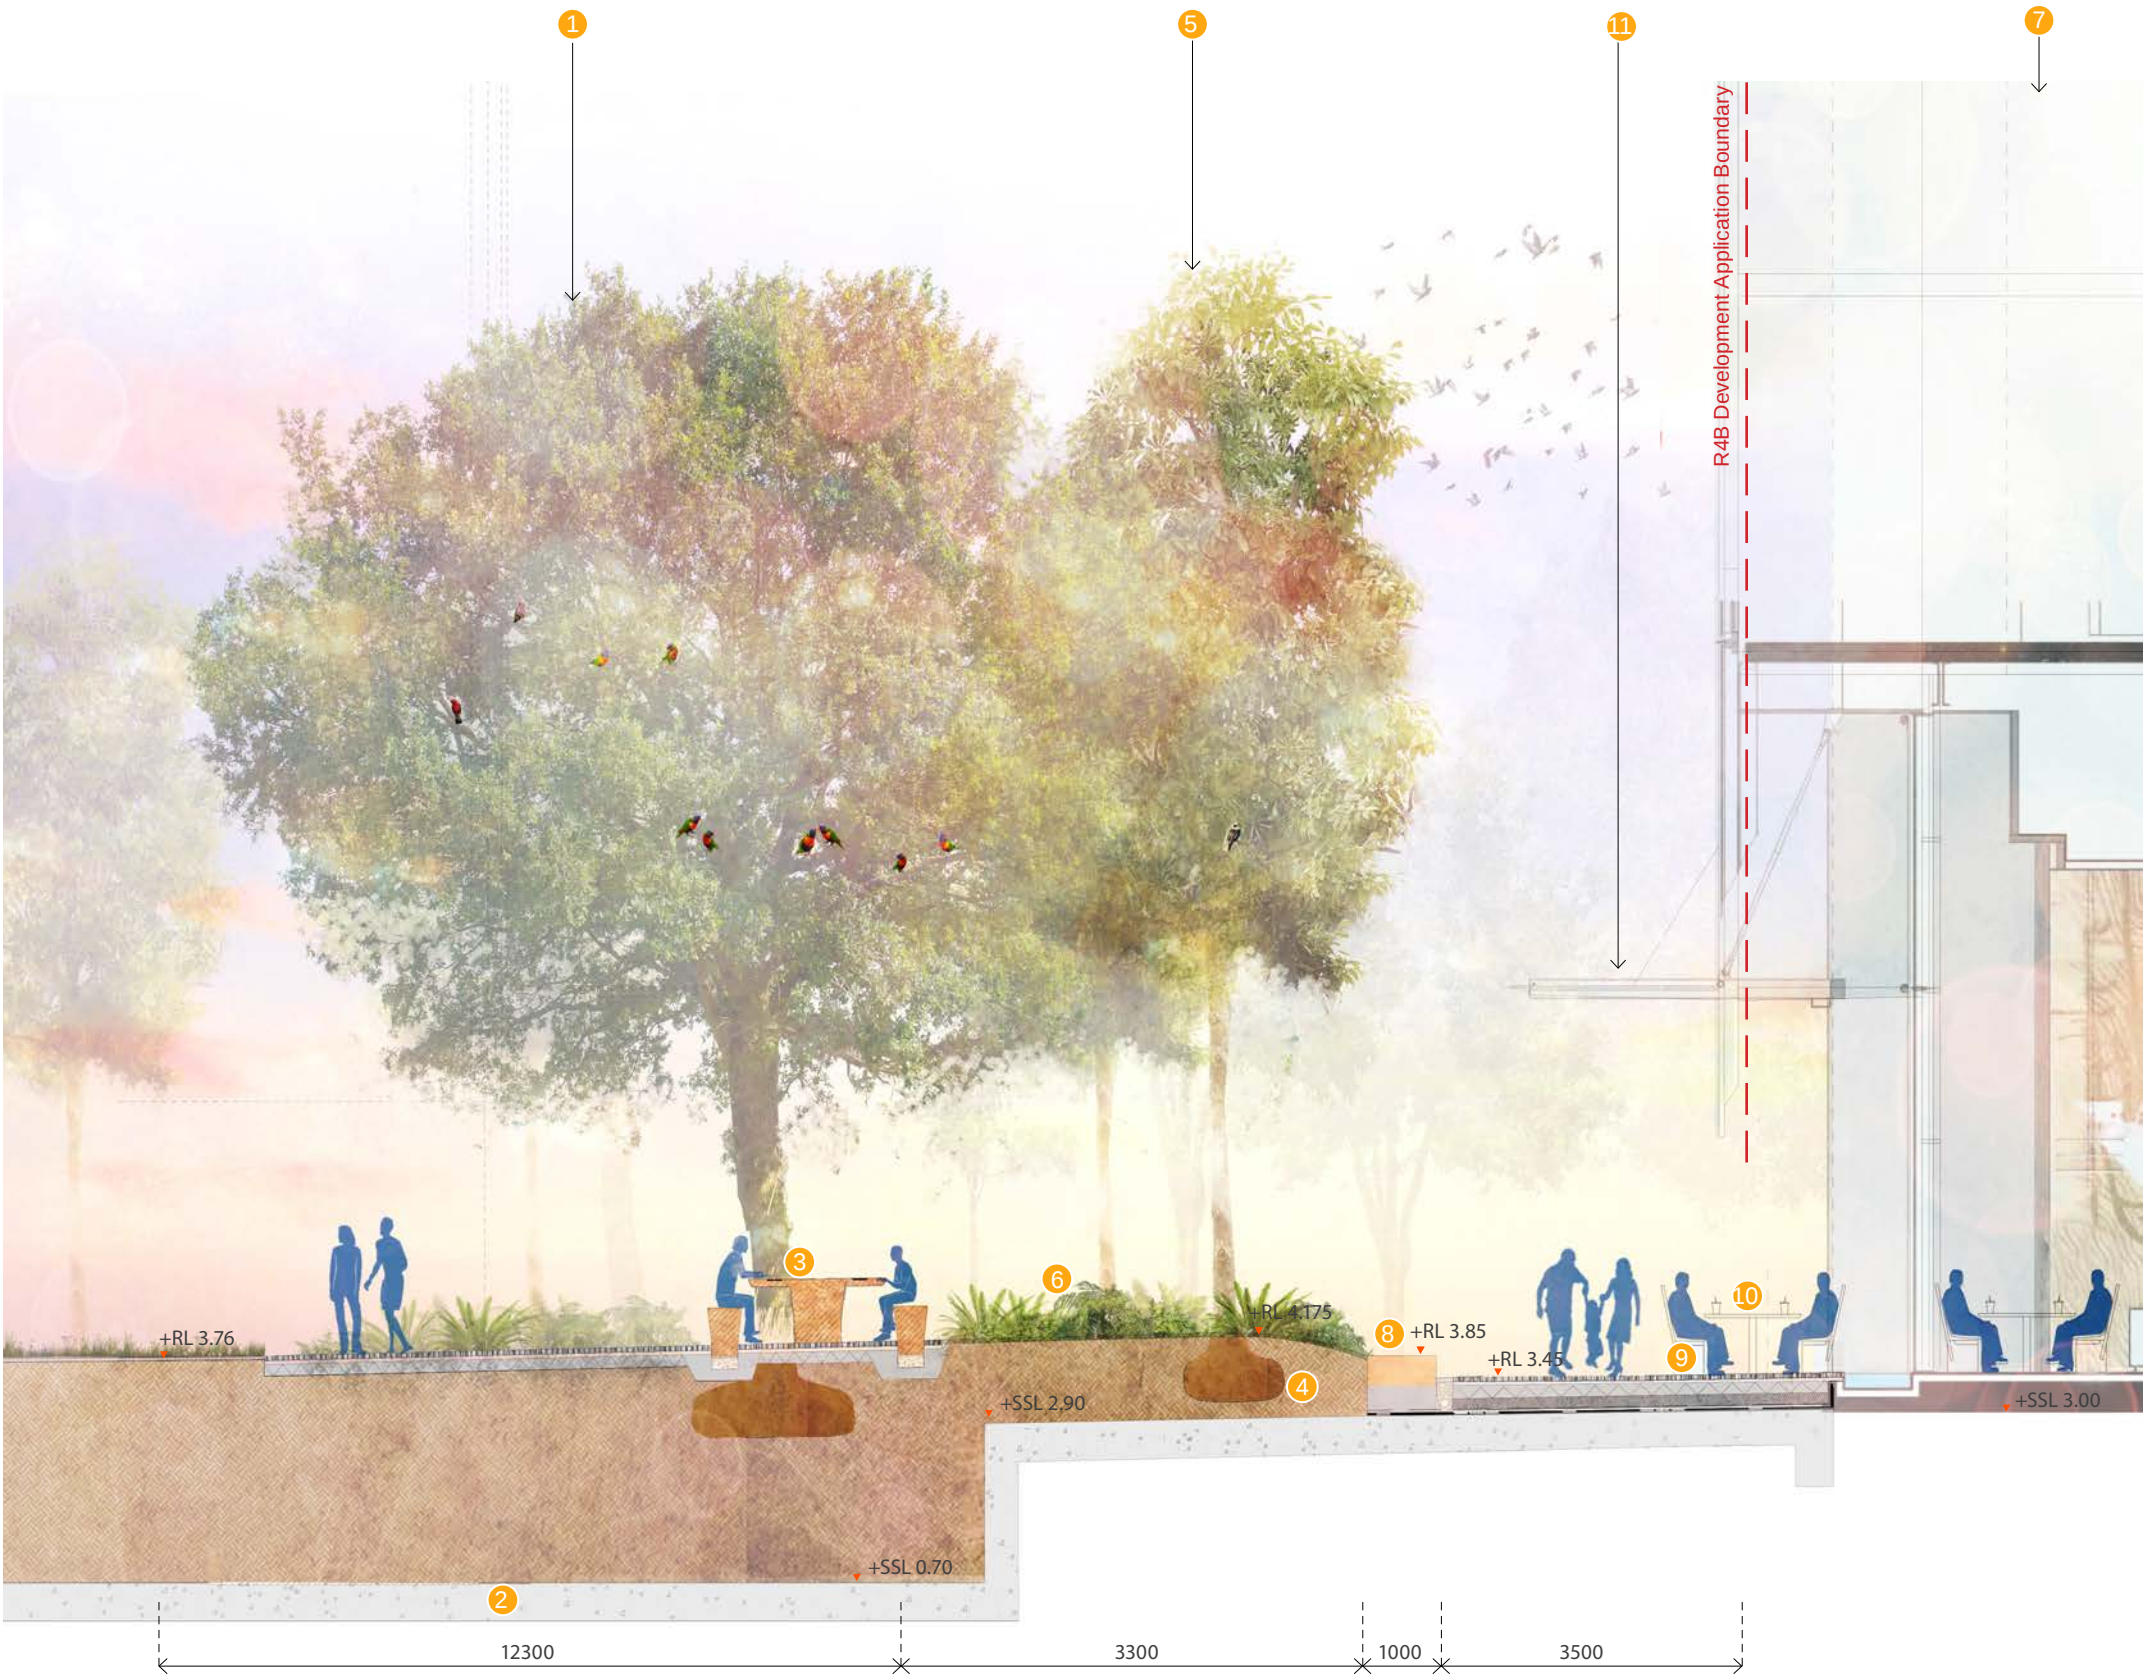

HICKSON PARK SECTION D-D

- 1 Hickson park tree planting
- 2 Porphyry paving
- 3 Soil (for tree planting) over basement slab
- 4 Sandstone park bench
- 5 Tree belt planting
- 6 Fern garden
- 7 Wind mitigation tree planting
- 8 1200mm min soil depth
- 9 Sandstone steps to park
- 10 R4A
- 11 Stage 1 B basement slab
- 12 R4A glass awning





KEY PLAN

1:100



HICKSON PARK LONG SECTIONS

- 1 Tree belt planting
- 2 Stage 1B basement slab
- 3 Park entry steps
- 4 min 1200mm soil
- 5 Wind mitigation tree planting
- 6 Fern garden
- 7 R4A
- 8 Porphyry paving
- 9 R5 behind
- 10 R4A glass awning
- 11 Hickson Park lawn
- 12 Signature Fig tree

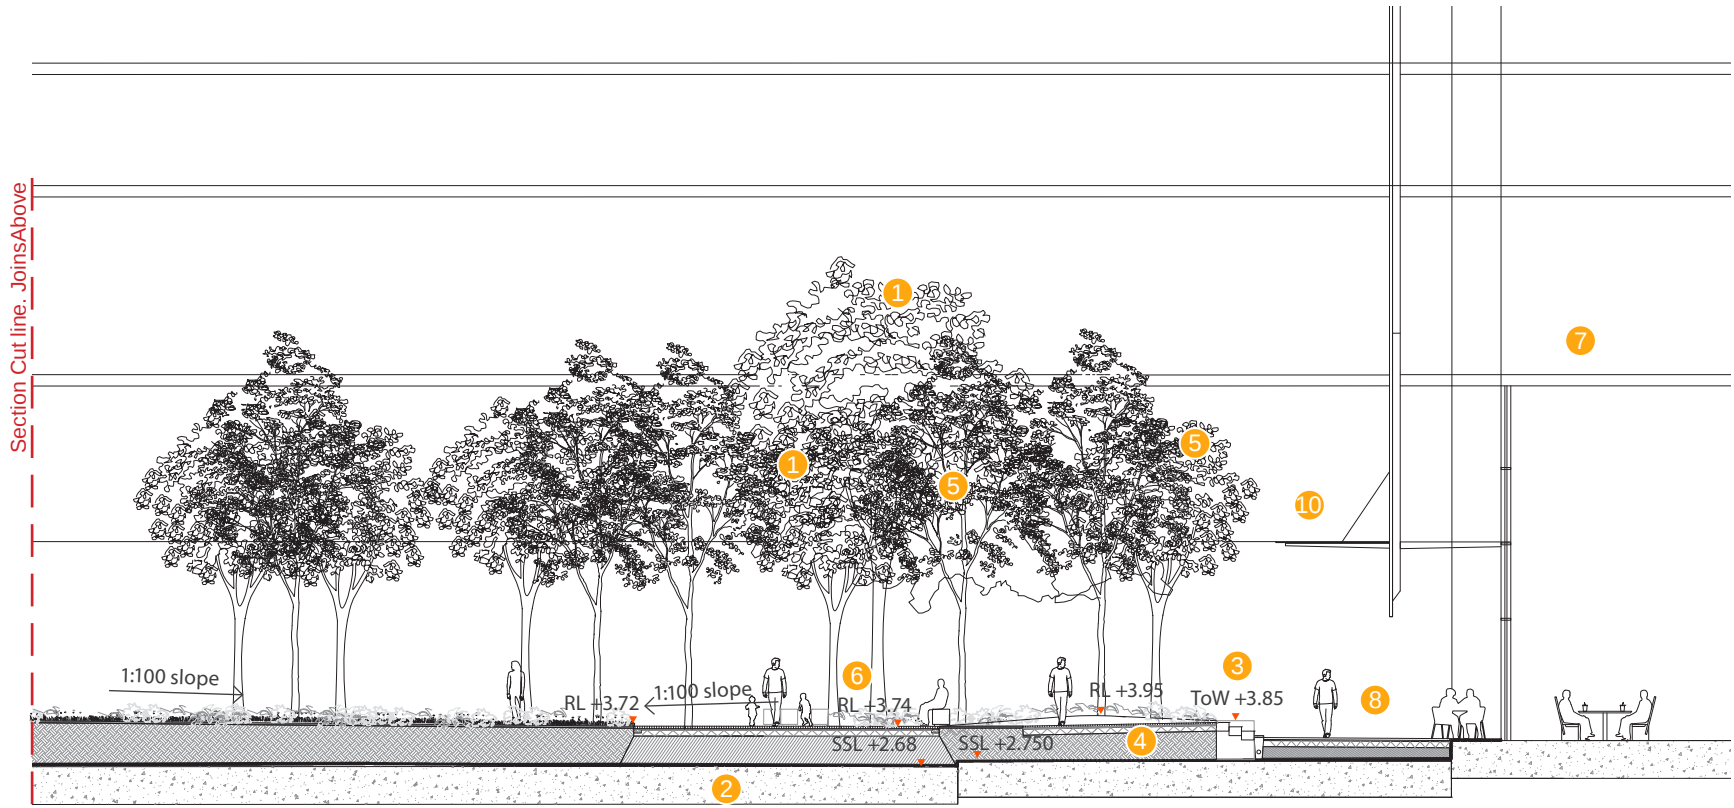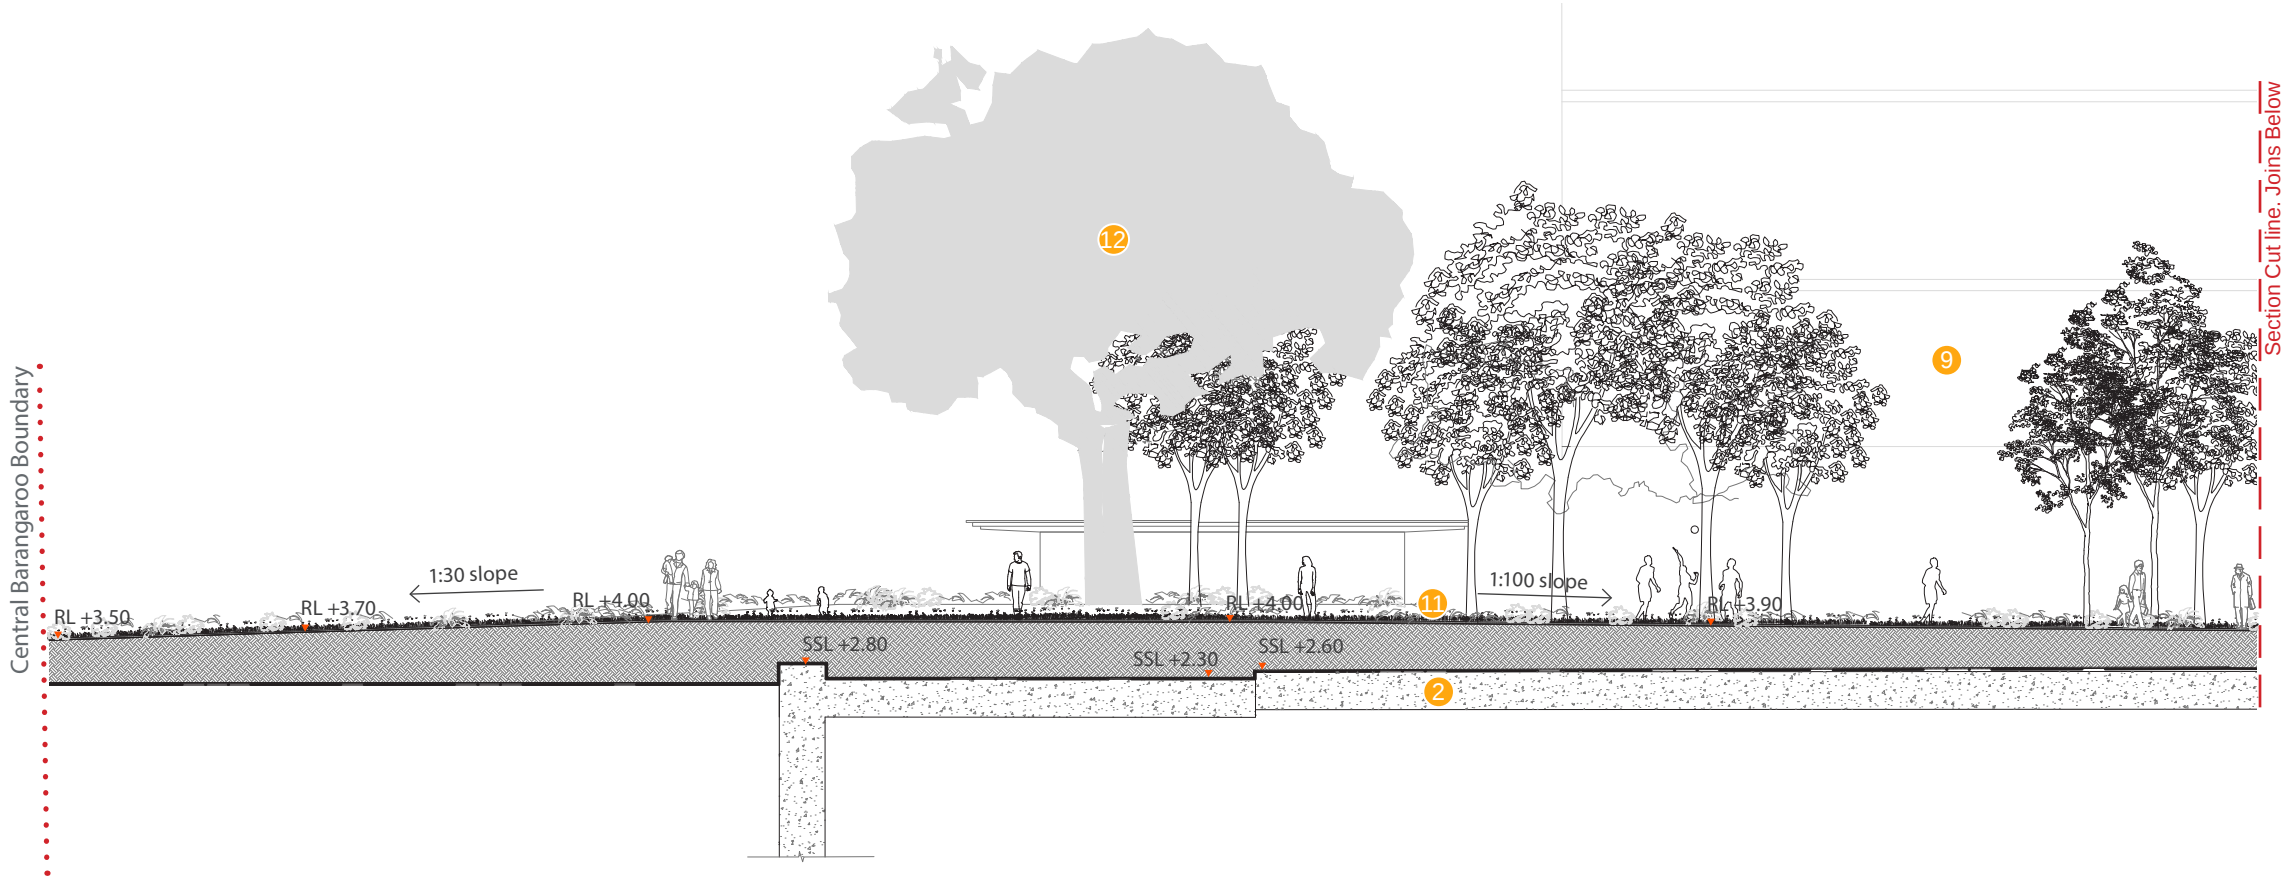

KEY PLAN

1:200

HICKSON PARK LONG SECTIONS

- 1 Amenities block
- 2 R5
- 3 Tree belt planting
- 4 Stage 1B basement slab
- 5 Connection to Watermans Quay
- 6 min 1200mm soil
- 7 Wind mitigation tree planting
- 8 Fern garden
- 9 R4A
- 10 Hickson Park lawn
- 11 Signature Fig tree
- 12 R4B
- 13 Barangaroo Avenue
- 14 Hickson Road
- 15 *Harpullia pendula*
- 16 Sandstone seating / Vehicle deterrents




KEY PLAN

1:200

HICKSON PARK LONG SECTIONS

- 1 Tree belt planting
- 2 Stage 1B basement slab
- 3 Low sandstone edge
- 4 min 1200mm soil
- 5 Wind mitigation tree planting
- 6 Fern garden
- 7 R4B
- 8 Porphyry paving
- 9 R5
- 10 R4B glass awning
- 11 Hickson Park lawn
- 12 Signature Fig tree
- 13 Barangaroo bench
- 14 Sandtone entry wall
- 15 Amenities block
- 16 Hickson Road
- 17 Sandstone seating / Vehicle Deterrent

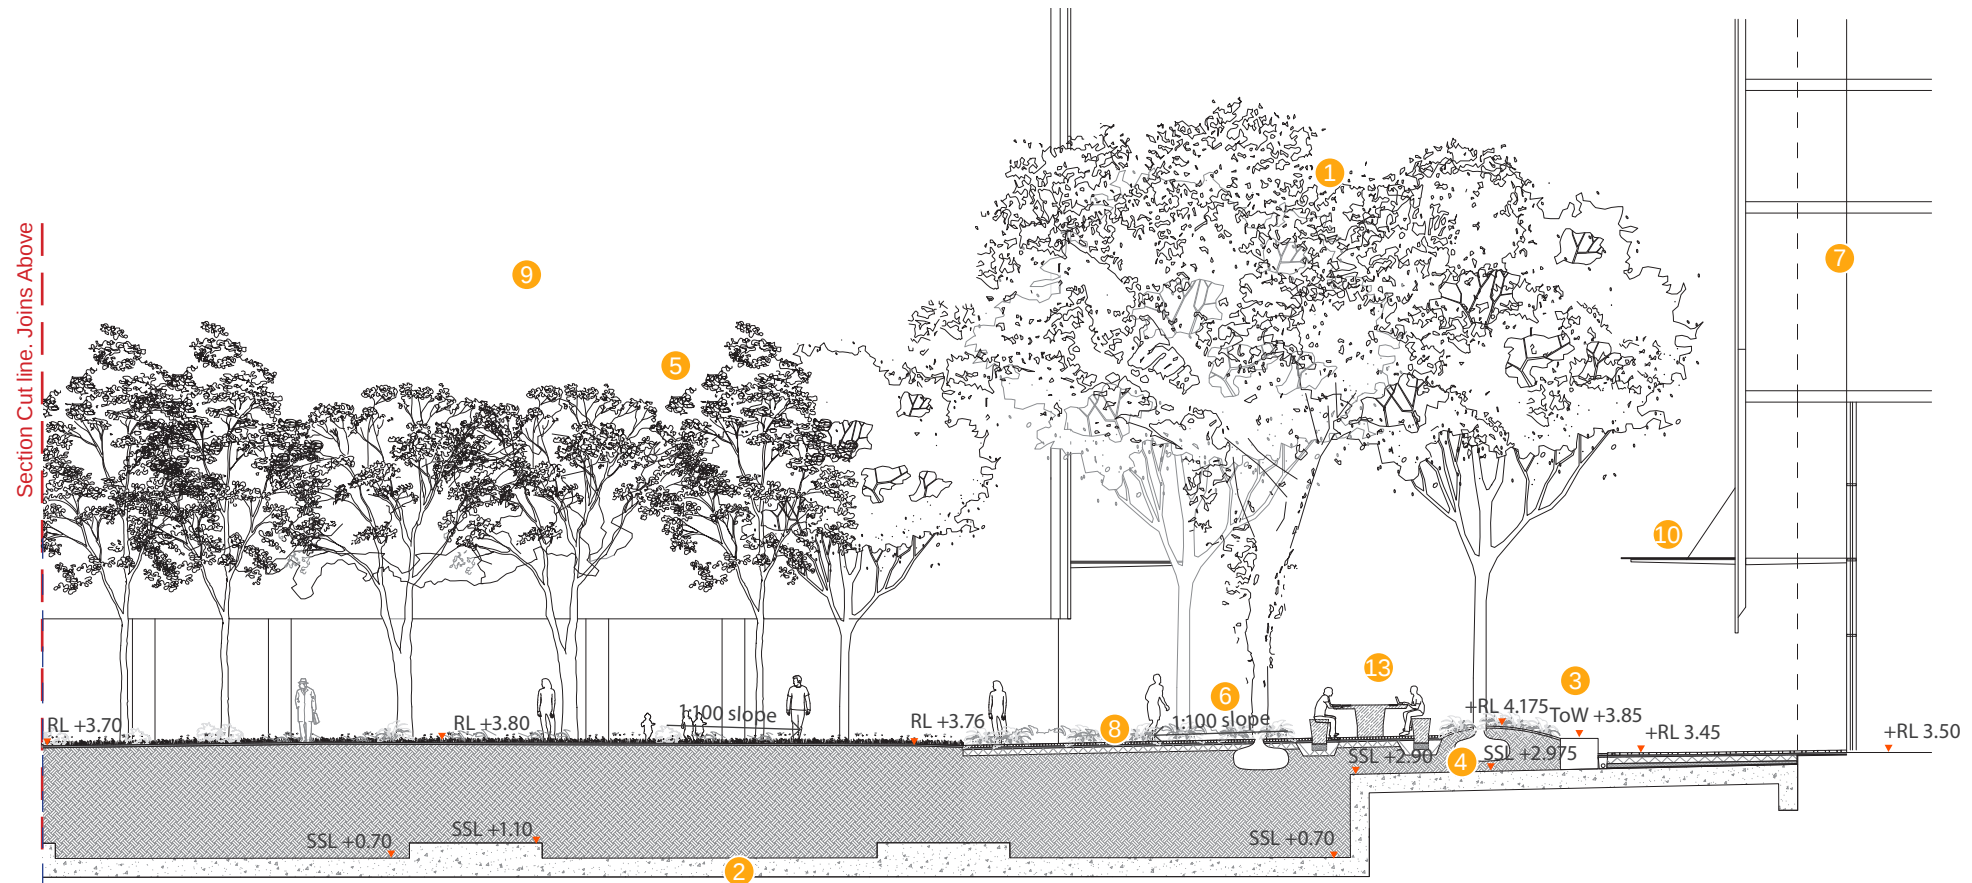

KEY PLAN

1:200