


An aerial photograph of a coastal area, likely Watermans Quay, with a semi-transparent grid overlay. The grid consists of rectangular blocks, some of which are highlighted in a darker shade of orange. The background shows a mix of land and water, with some buildings and vegetation visible. The title 'Watermans Quay' is written in white text on the left side of the image.

Watermans Quay

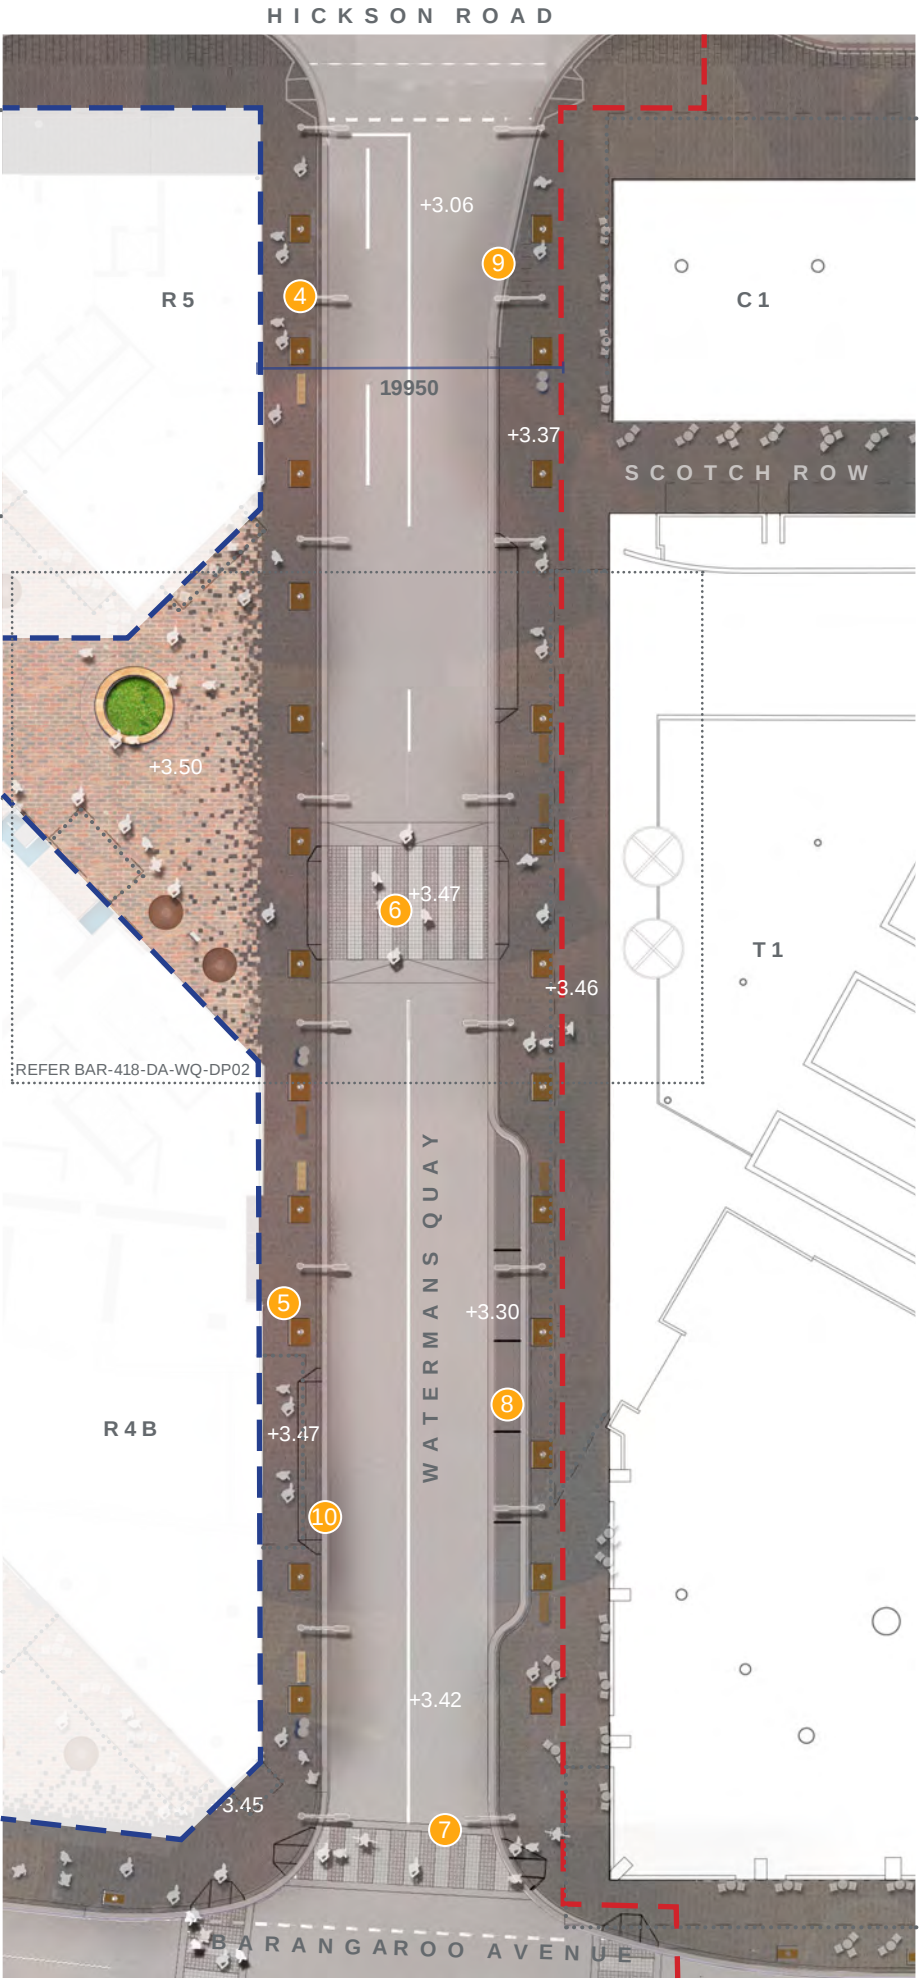

- LEGEND**
- Development application boundary
 - Development application by others
(Works not in public domain scope)
 - Awning over
 - 1 *Elaeocarpus emundi* street tree planting
 - 2 R4B Basement entry
 - 3 City of Sydney granite paving
 - 4 Smart pole
 - 5 Cast iron tree grate
 - 6 Raised pedestrian crossing
 - 7 On grade granite paved crossing
 - 8 Taxi rank
 - 9 City of Sydney cycle parking hoops
 - 10 Driveway crossover approved under One
Sydney development application



Project
BARANGAROO STAGE 1B
PUBLIC DOMAIN
Development Application Drawings

grant associates
21 Tanjong Pagar Road
#02-02
Singapore 088444
T: +65 6221 3596
E info@grant-associates.uk.com

lendlease
Level 14, Tower Three,
International Towers Sydney
Exchange Place,
300 Barangaroo Avenue
Barangaroo NSW 2000
T: +612 9236 6111

Scale
1:500@A3
0 5 10 20m

Drawing Title
**WATERMANS QUAY MASTER
PLAN**
Drawn
JS

Drawing Number
BAR-418-DA-WQ-PN01
Checked
MW

Revision
Rev A
Rev B
Rev C
Date
18/11/2016
20/01/2017
28/04/2017



LEGEND

- Development application boundary
- Development application by others
(Works not in public domain scope)
- Awning over

- 1 *Ficus sp.* signature tree planting
- 2 T1 basement entry
- 3 Raised granite paved pedestrian crossing
- 4 *Eleaocarpus emundi* street tree planting
- 5 Watermans Quay





- LEGEND**
- Development application boundary
 - Development application by others
(Works not in public domain scope)
 - Awning over
 - 1 Watermans Quay
 - 2 Tower One, International Towers Sydney
 - 3 City of Sydney granite paving
 - 4 City and park transition paving
 - 5 Porphyry paving
 - 6 Smart Pole with bike hoop
 - 7 City of Sydney standard bench
 - 8 Raised granite paved pedestrian crossing
 - 9 Cast iron tree grate
 - 10 City of Sydney standard bin
 - 11 Raised sandstone planter seat
 - 12 Feature porphyry paving
 - 13 Smart Pole without bike loop
 - 14 Precinct signage
 - 15 Fig raised planter garden



- LEGEND**
- 1 *Ficus sp.* signature tree planting
 - 2 R5
 - 3 *Elaeocarpus eumundi* street tree
 - 4 Smart Pole
 - 5 Tower One, International Towers Sydney
 - 6 City of Sydney standard bench
 - 7 Stage 1A basement slab
 - 8 Stratacell gen 6
 - 9 Stage 1B basement slab
 - 10 Fig Raised Planter Garden



