



Wulugul Walk



- LEGEND**
- Development application boundary
 - Development application by others
(Works not in public domain scope)
 - 1 Wulugul Walk
 - 2 *Celtis australis* tree avenue
 - 3 Former Spirit of Tasmania loading dock
 - 4 Water transport pontoon
 - 5 Crown Sydney public dining terraces
 - 6 Crown Sydney entry





- LEGEND**
- Development application boundary
 - Development application by others
(Works not in public domain scope)
 - 1 Wulugul Walk
 - 2 Former Spirit of Tasmania loading dock
 - 3 Water transport pontoon
 - 4 Crown Sydney public dining terraces
 - 5 Crown Sydney entry



Project
BARANGAROO STAGE 1B
PUBLIC DOMAIN
Development Application Drawings

grant associates
21 Tanjong Pagar Road
#02-02
Singapore 088444
T: +65 6221 3596
E info@grant-associates.uk.com


lendlease
Level 14, Tower Three,
International Towers Sydney
Exchange Place,
300 Barangaroo Avenue
Barangaroo NSW 2000
T: +612 9236 6111

Scale
1:500@A3
0 5 10 20m

Drawing Title
**WULUGUL WALK
MASTERPLAN - NO TREES**
Drawn
JS

Drawing Number
BAR-418-DA-WW-PL02
Checked
MW

Revision
Rev A
Rev B
Rev C
Rev D
Rev E
Date
18/11/2016
20/01/2017
15/03/2017
08/09/2017
03/11/2017

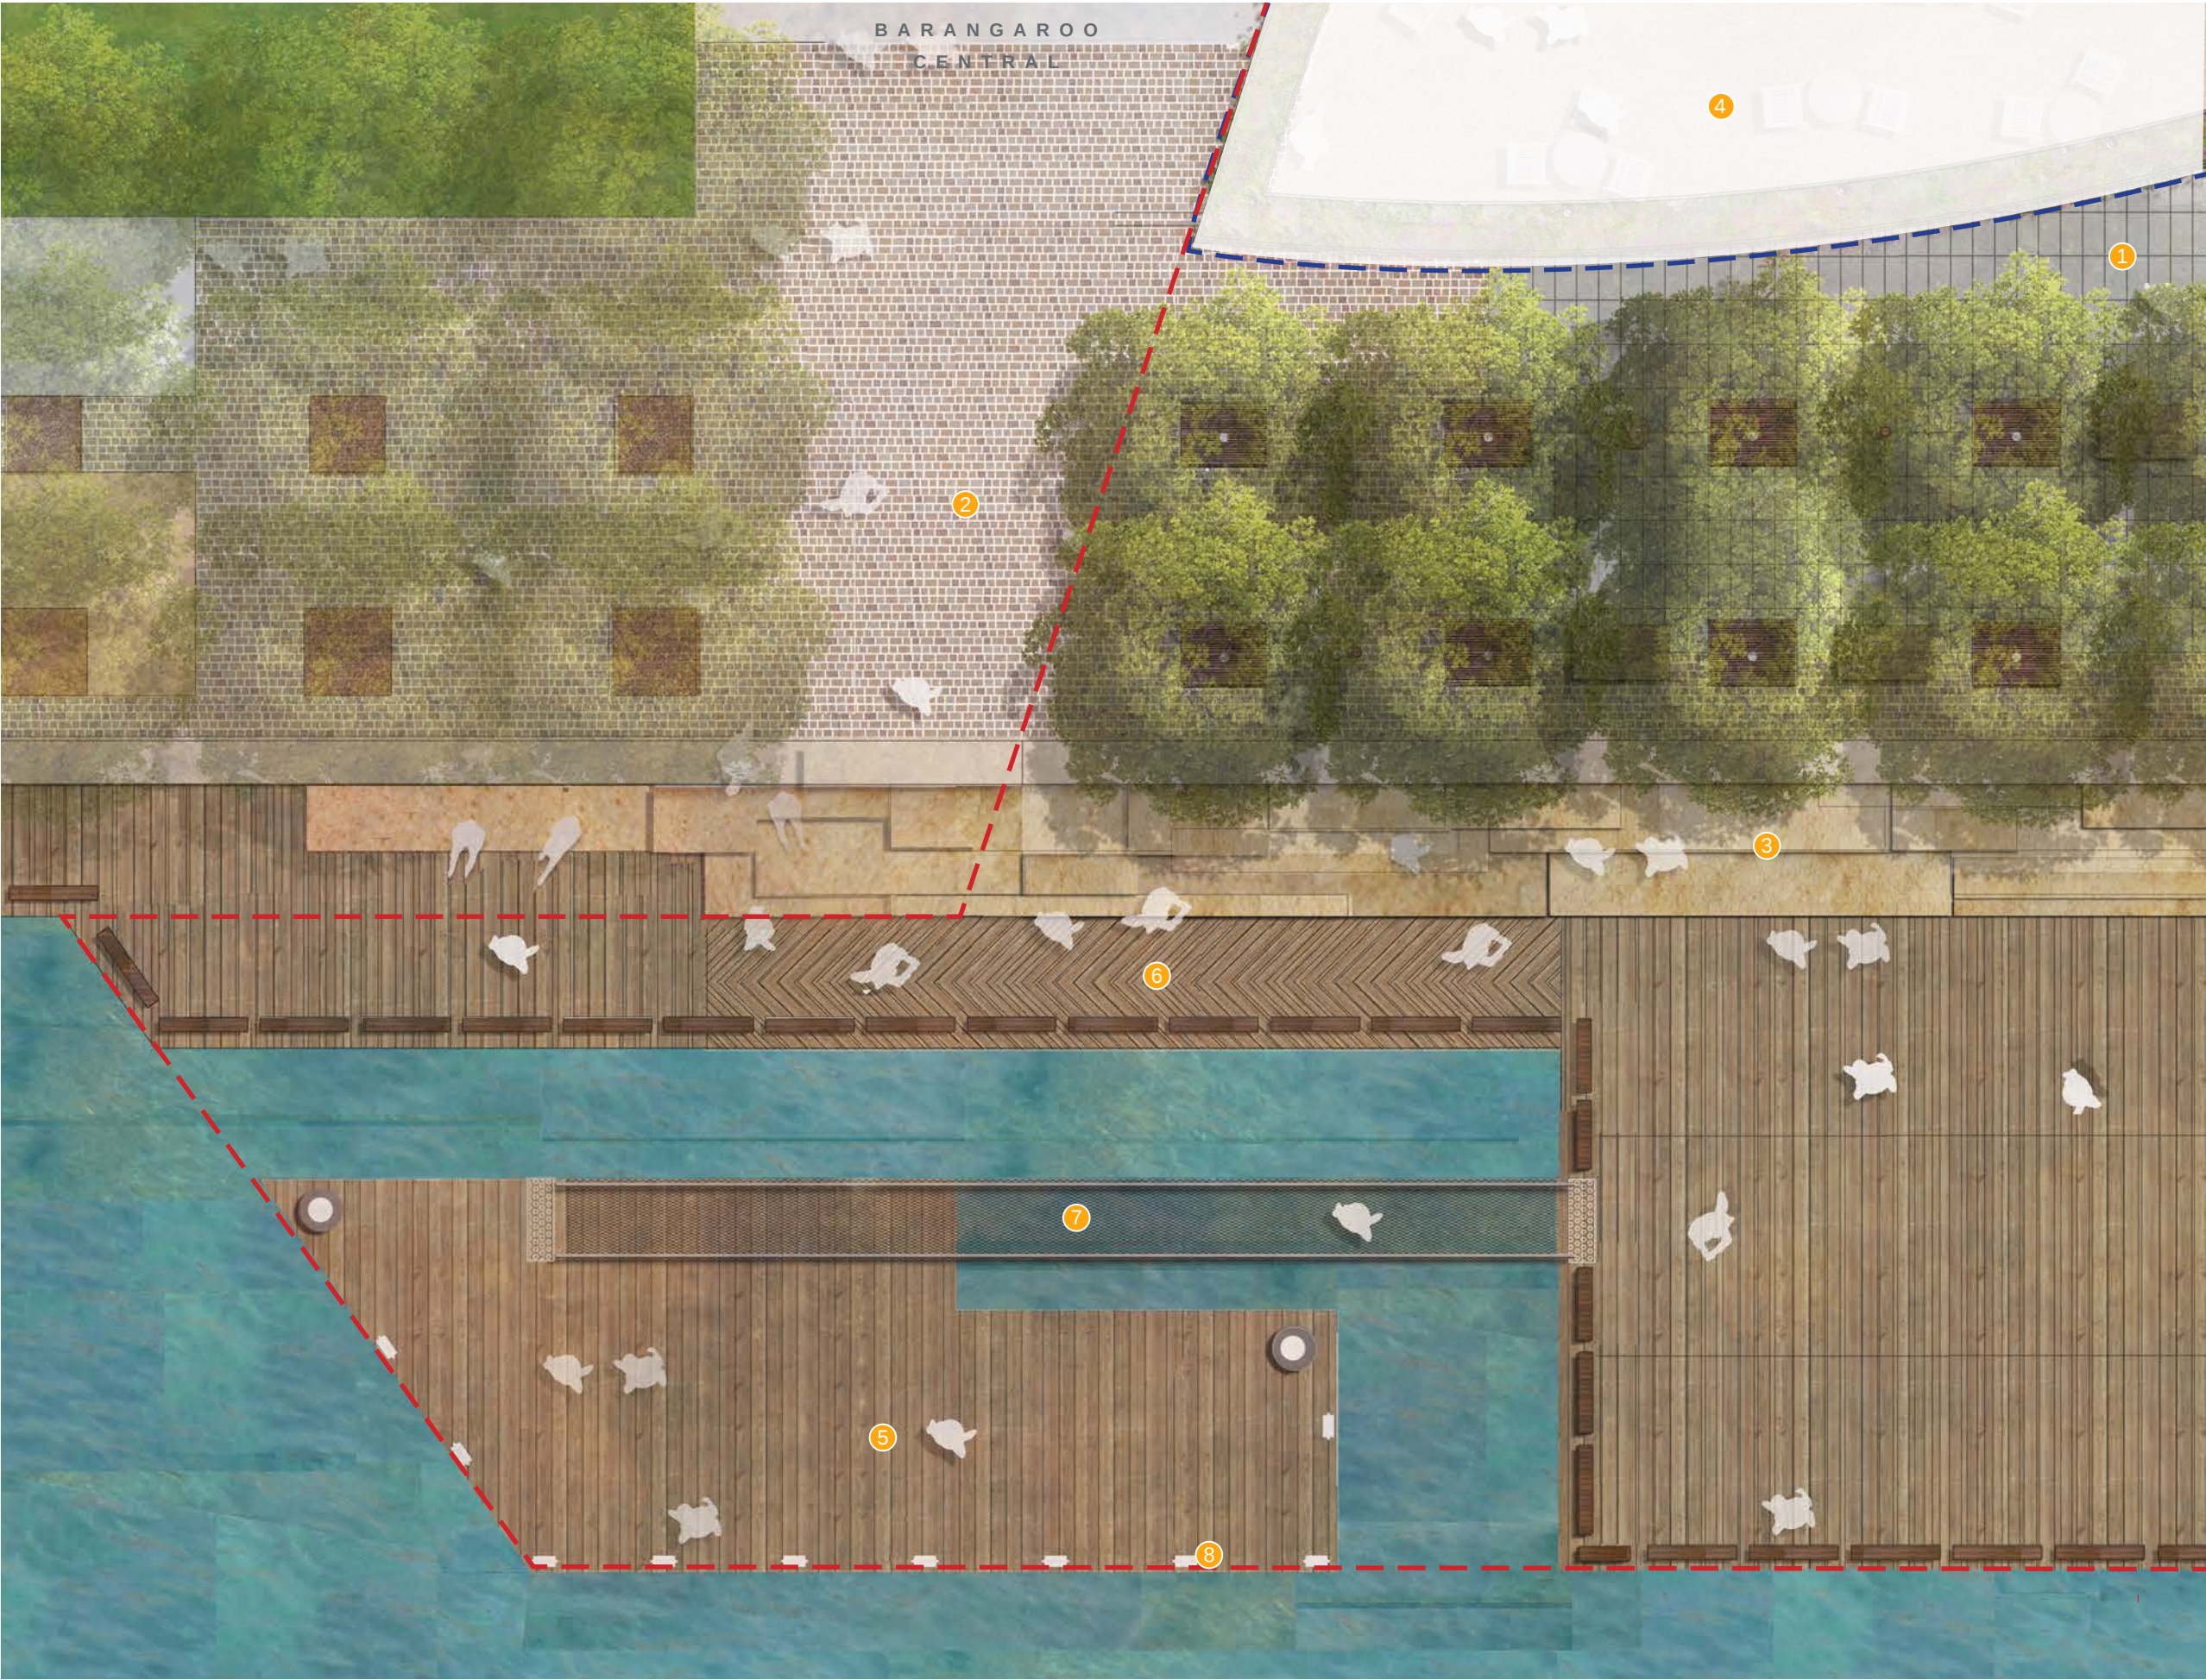

- LEGEND**
- Development application boundary
 - Development application by others
(Works not in public domain scope)

- 1 Wulugul Walk - precast unit paver
- 2 Porphyry paving connection to Central
- 3 Sandstone sitting terraces
- 4 Crown Sydney public dining terrace
- 5 Water transport pontoon
- 6 Timber ramp
- 7 Metal pontoon gangway ramp and handrail
- 8 Marine bollard






LEGEND

- Development application boundary
- Development application by others
(Works not in public domain scope)

- 1 Wulugul Walk - precast unit paver
- 2 Porphyry paving connection to Central
- 3 Sandstone sitting terraces
- 4 Crown Sydney dining terrace
- 5 Water transport pontoon
- 6 Pontoon piles
- 7 Cast iron tree grate
- 8 Custom furniture - to match Stage 1A
- 9 Waterfront light pole - refer lighting package
- 10 Metal pontoon gangway ramp and handrail
- 11 Sandstone edge - connect to Central
- 12 Timber deck
- 13 Timber baulks
- 14 Central Waterfront Boardwalk



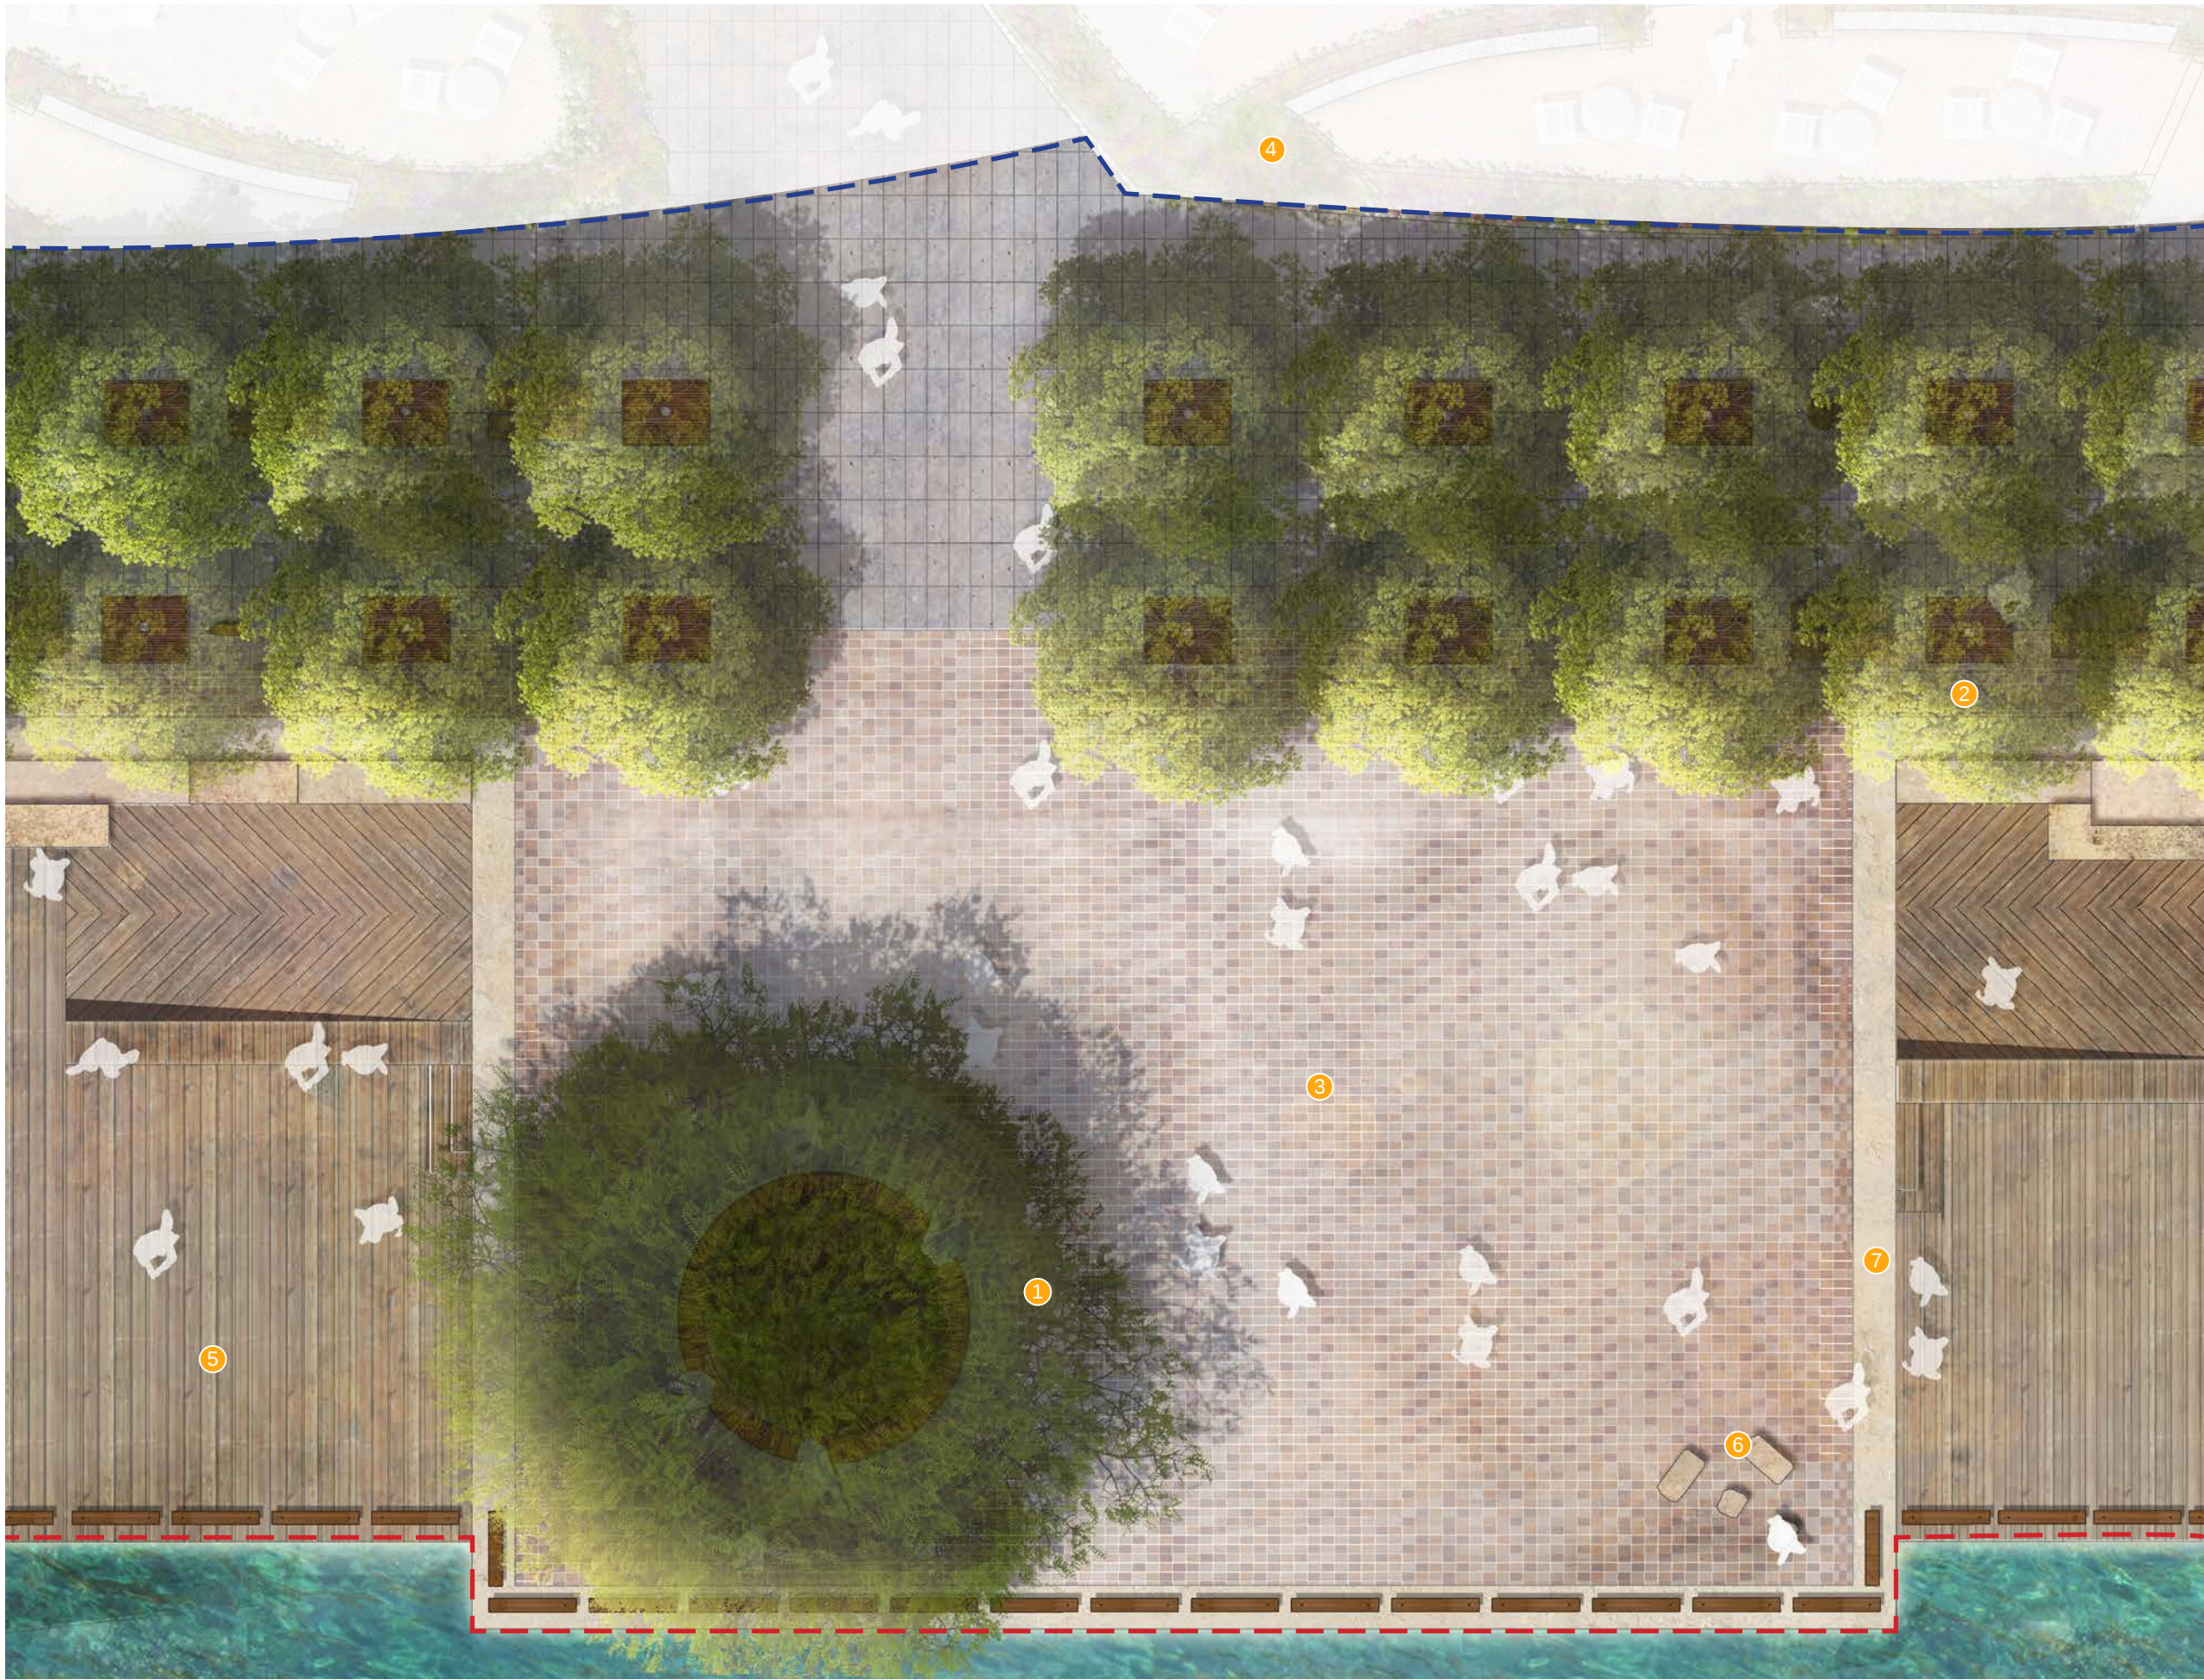

LEGEND

- Development application boundary
- Development application by others
(Works not in public domain scope)

- 1 *Ficus sp.* signature fig tree planting
- 2 *Celtis australis* tree avenue
- 3 Former Spirit of Tasmania loading dock-porphry paving
- 4 Crown Sydney terrace shrub planting
- 5 Timber deck
- 6 Sandstone seating blocks
- 7 Sandstone edging



Project
BARANGAROO STAGE 1B
PUBLIC DOMAIN
Development Application Drawings

 **grant associates**
21 Tanjong Pagar Road
#02-02
Singapore 088444
T: +65 6221 3596
E info@grant-associates.uk.com

 **lendlease**
Level 14, Tower Three,
International Towers Sydney
Exchange Place,
300 Barangaroo Avenue
Barangaroo NSW 2000
T: +612 9236 6111


Scale
1:150@A3


Drawing Title
**WULUGUL WALK & FORMER
SPIRIT OF TASMANIA LOADING
DOCK DETAIL PLAN - TREES**
Drawn
JS

Drawing Number
BAR-418-DA-WW-DP03
Checked
MW

Revision
Rev A
Rev B
Rev C

Date
18/11/2016
20/01/2017
08/09/2017

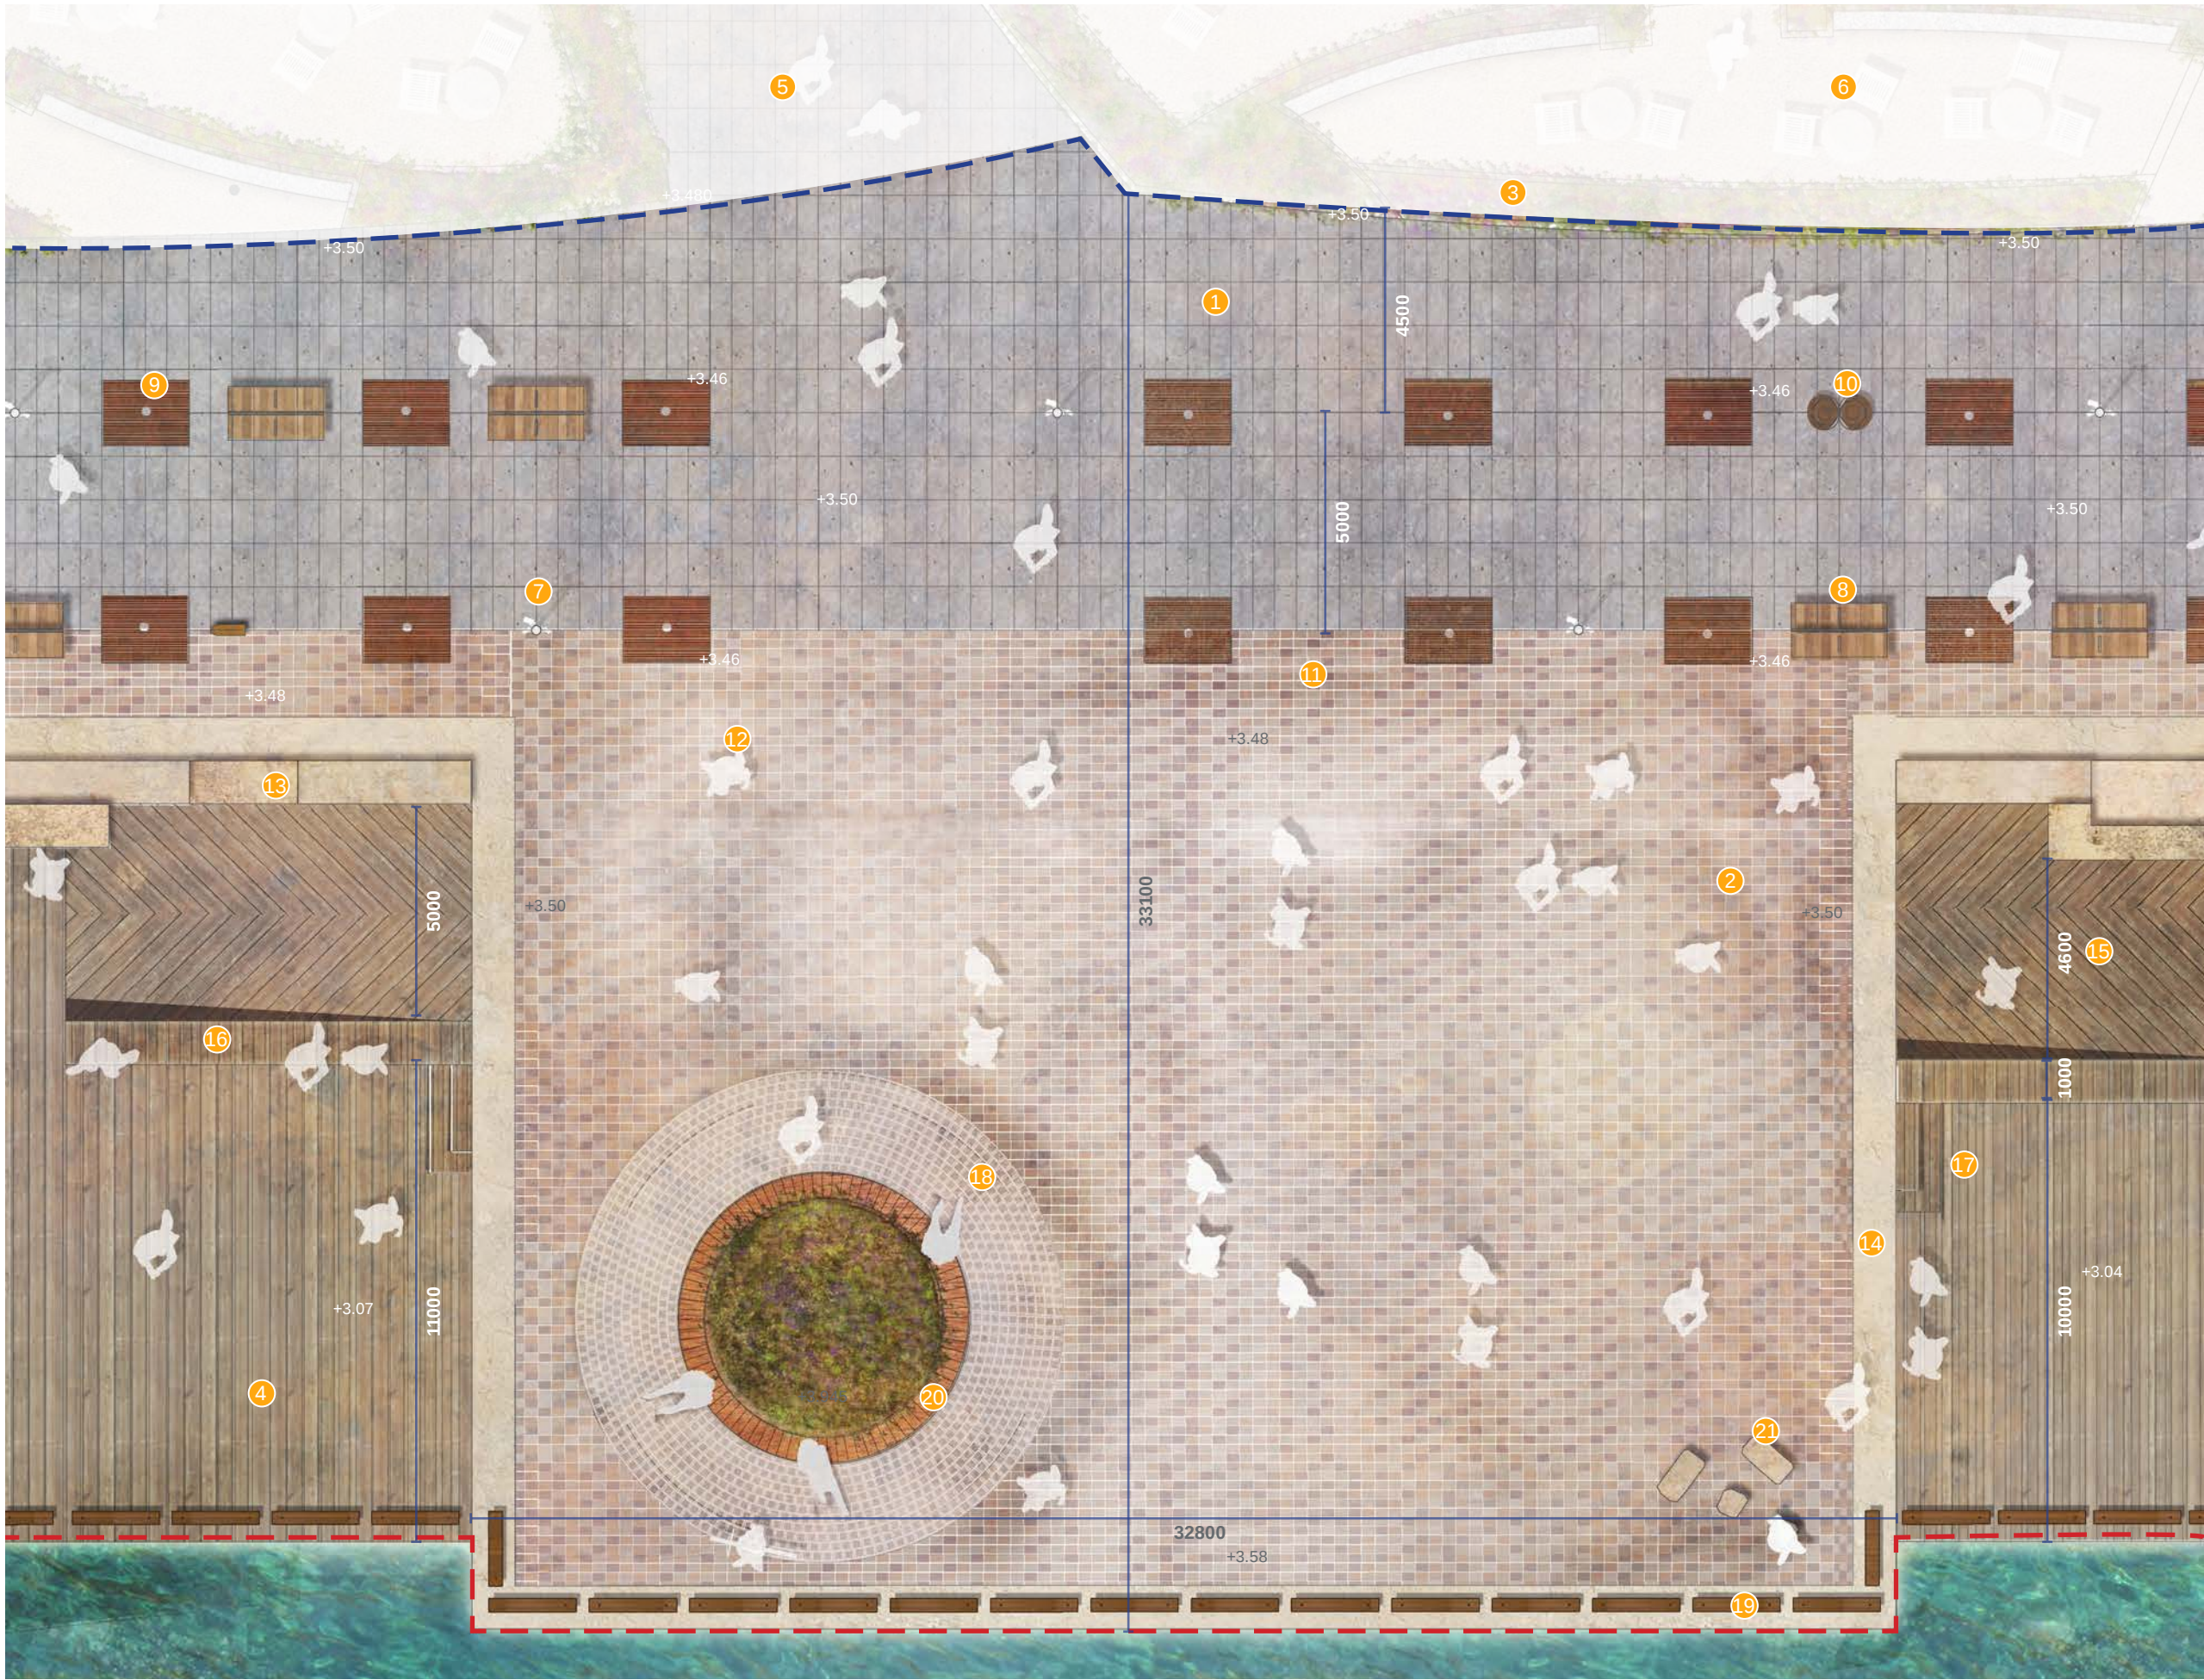

- LEGEND**
- Development application boundary
 - Development application by others
(Works not in public domain scope)
 - 1 Wulugul Walk - precast unit paver
 - 2 Former Spirit of Tasmania loading dock - porphyry paving
 - 3 Crown Sydney terrace shrub planting
 - 4 Timber deck
 - 5 Entry to Crown Sydney
 - 6 Crown Sydney licensed seating area
 - 7 Waterfront light pole - refer lighting package
 - 8 Custom furniture - to match Stage 1A
 - 9 Cast iron tree grate
 - 10 City of Sydney standard bin
 - 11 Porphyry paving - connect to Central
 - 12 Sandstone edge (flush) - connect to Central
 - 13 Sandstone sitting terraces
 - 14 Sandstone edging
 - 15 Timber ramp
 - 16 Timber seating wall
 - 17 Timber steps
 - 18 Porphyry feature paving
 - 19 Timber baulks
 - 20 Raised "Fig tree" seat
 - 21 Sandstone seating blocks



Project
BARANGAROO STAGE 1B
PUBLIC DOMAIN
Development Application Drawings

grant associates
21 Tanjong Pagar Road
#02-02
Singapore 088444
T: +65 6221 3596
E info@grant-associates.uk.com


lendlease
Level 14, Tower Three,
International Towers Sydney
Exchange Place,
300 Barangaroo Avenue
Barangaroo NSW 2000
T: +612 9236 6111

Scale
1:150@A3
0 1 2 4m

Drawing Title
**WULUGUL WALK & FORMER
SPIRIT OF TASMANIA LOADING
DOCK DETAIL PLAN - NO TREES**
Drawn
JS

Drawing Number
BAR-418-DA-WW-DP04
Checked
MW


Revision	Date
Rev A	18/11/2016
Rev B	20/01/2017
Rev C	28/04/2017
Rev D	26/07/2017
Rev E	08/09/2017

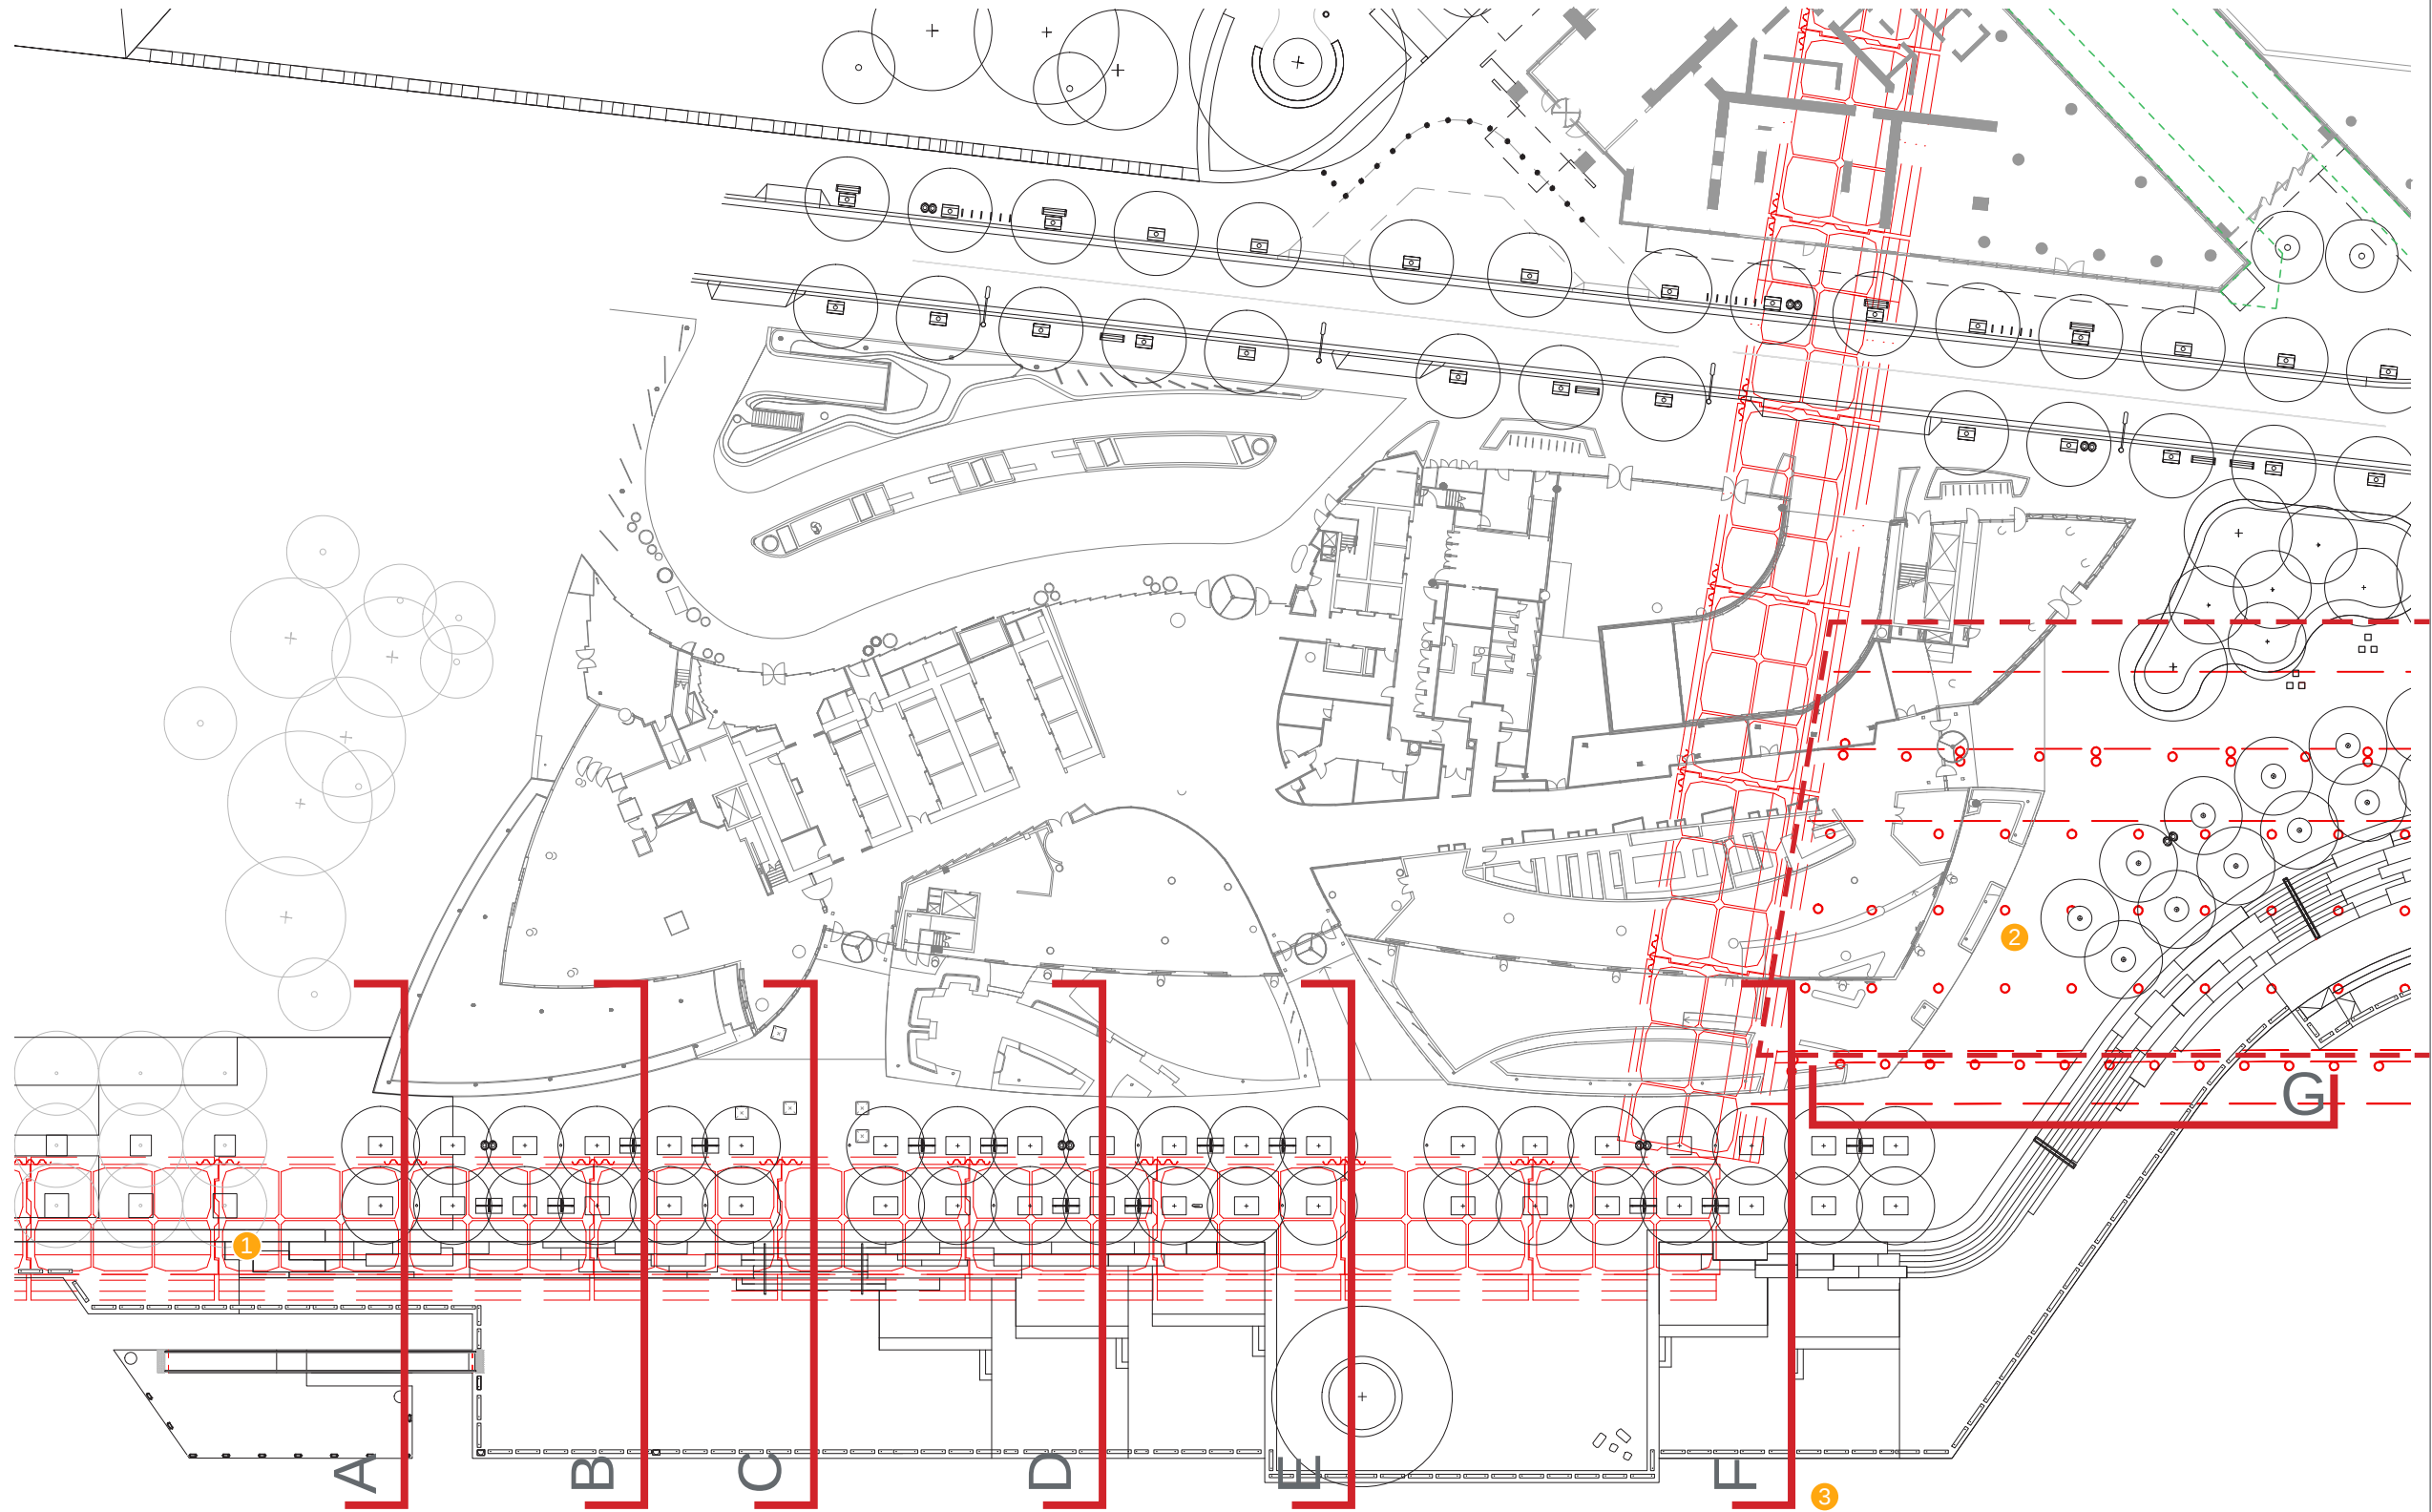

- LEGEND**
- Extent of existing suspended concrete apron
 - 1 Existing Cassion
 - 2 Existing Piles
 - 3 Section Call outs (refer individual section drawings)

Note: Proposed structural elements are indicative only and are subject to future design by a qualified structural engineer to account for a full assessment of potential future loads, geotechnical conditions, zone of influence etc.

- LEGEND
- 1 Celtis australis tree avenue
 - 2 Crown Sydney licensed seating area
 - 3 Porphyry banding
 - 4 Existing cassion

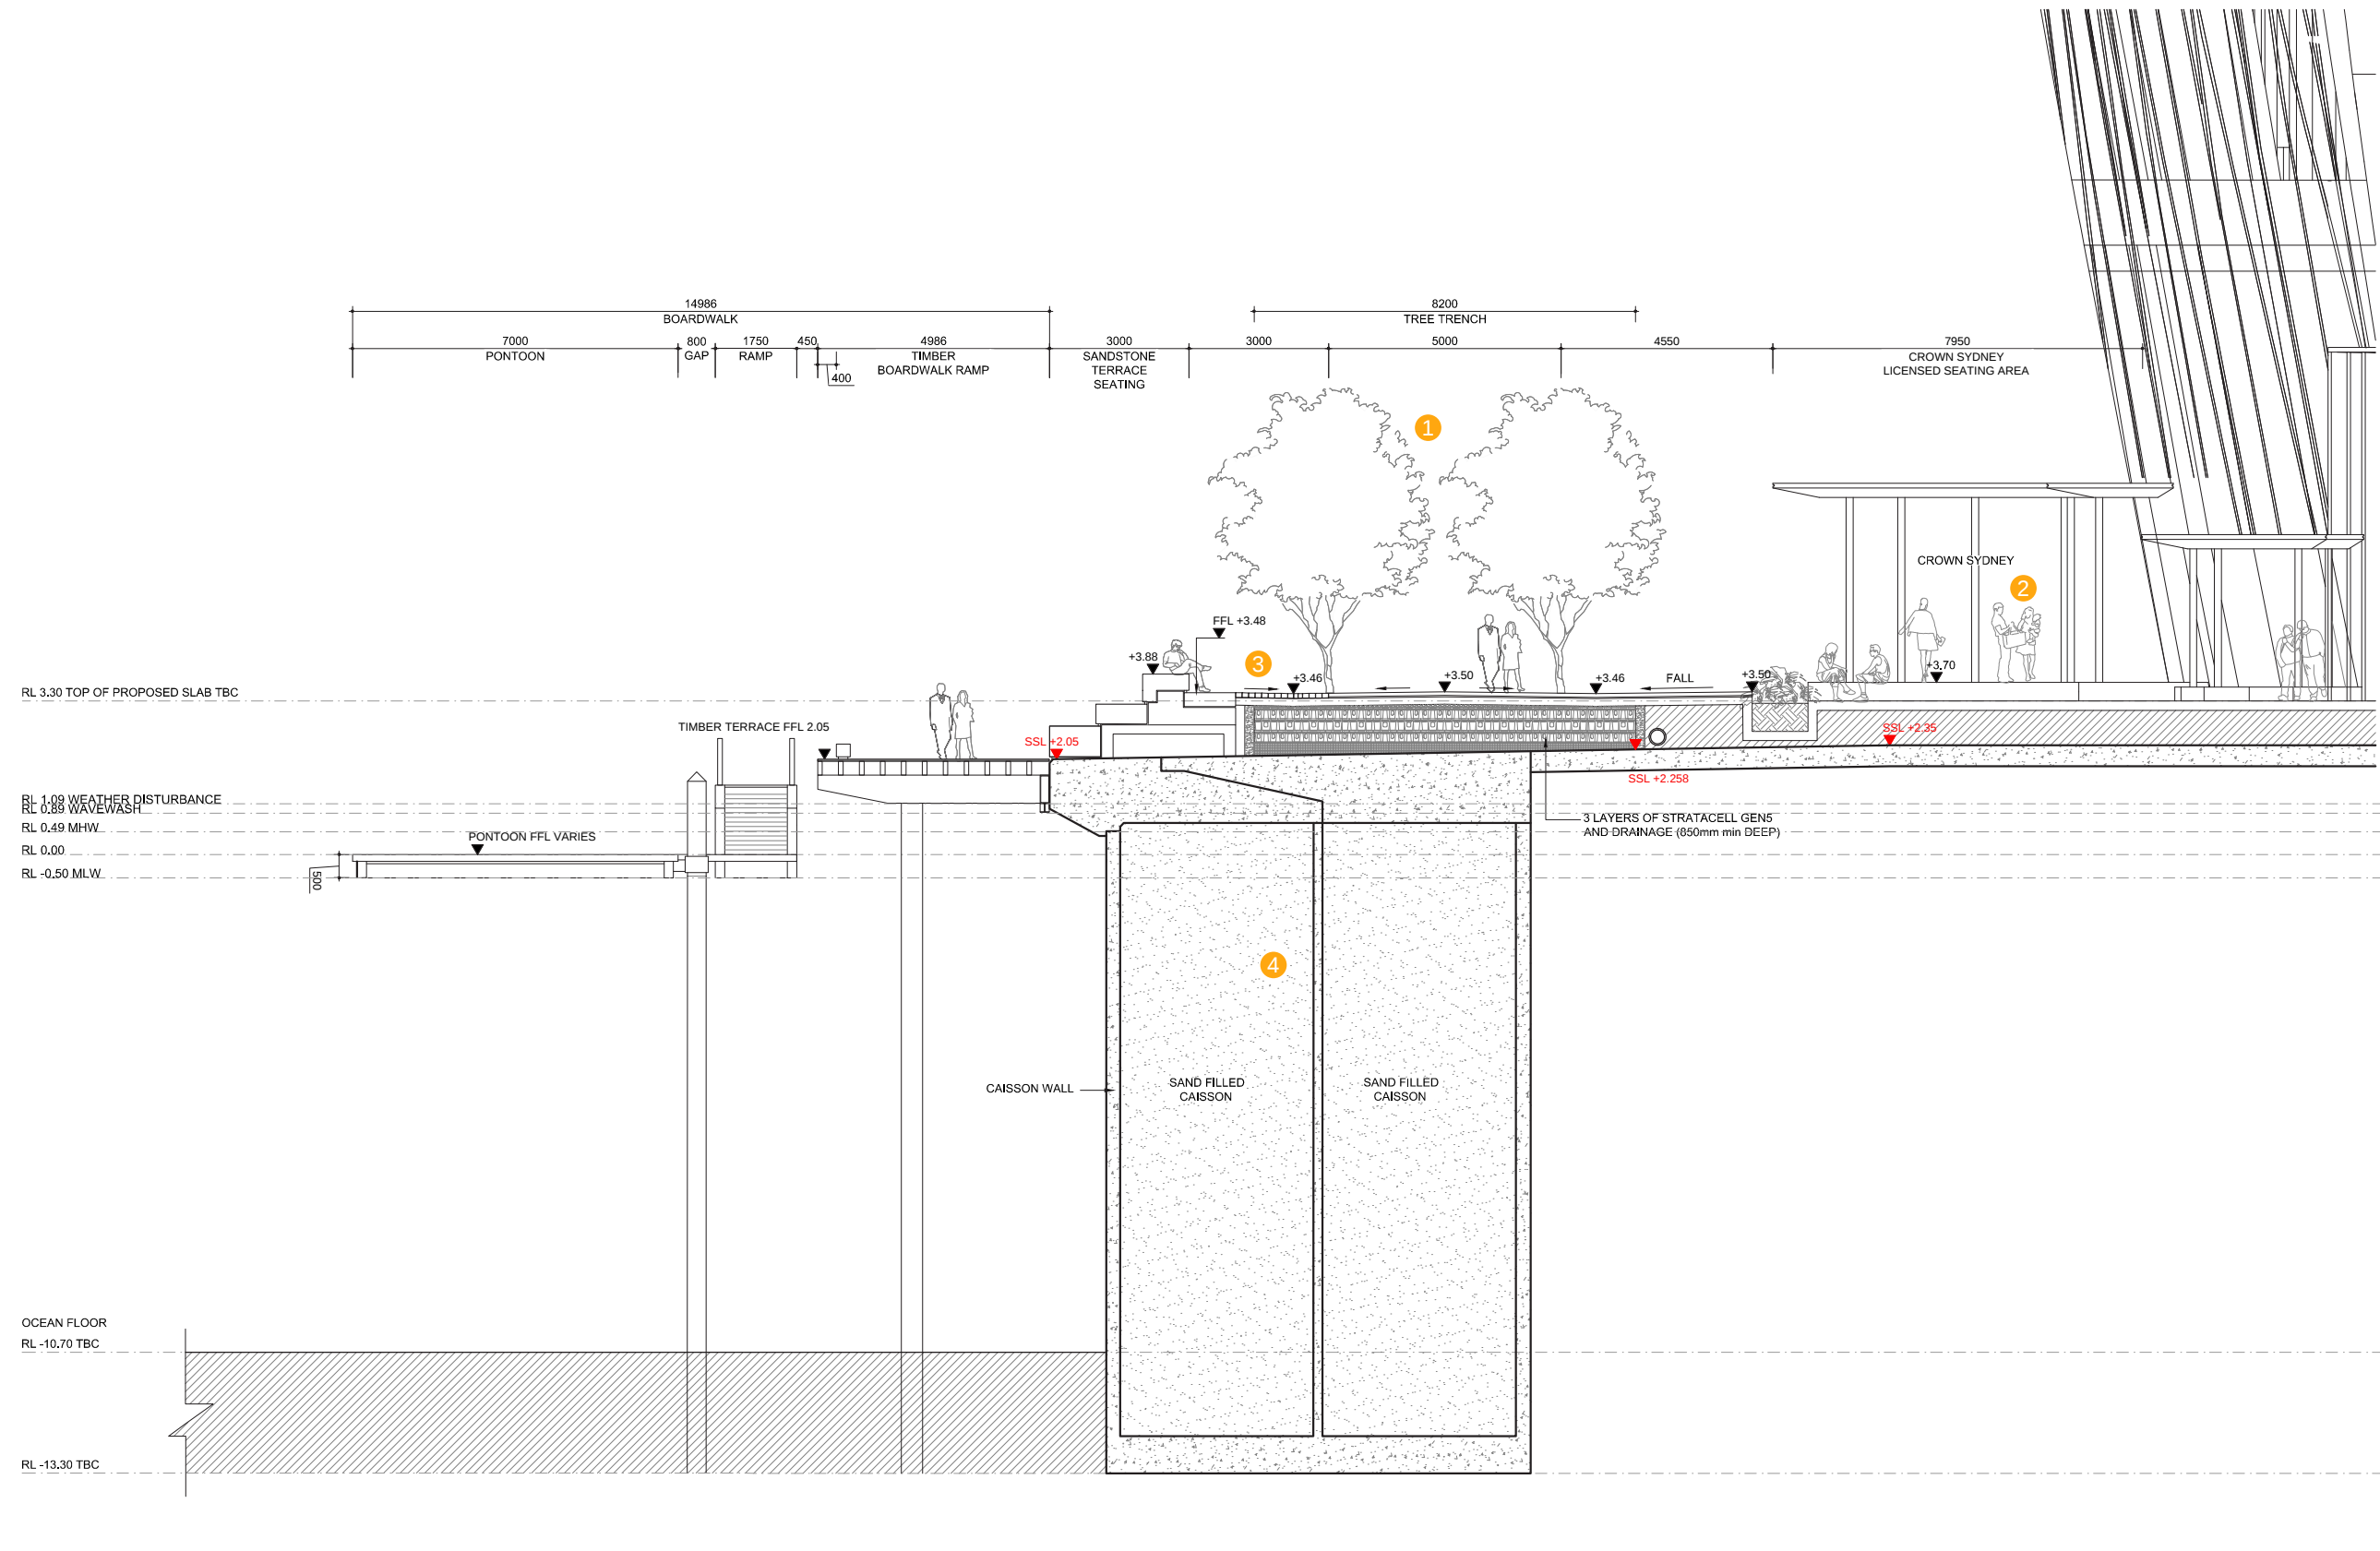

Project
BARANGAROO STAGE 1B
PUBLIC DOMAIN
Development Application Drawings

grant associates
21 Tanjong Pagar Road
#02-02
Singapore 088444
T: +65 6221 3596
E info@grant-associates.uk.com

lendlease
Level 14, Tower Three,
International Towers Sydney
Exchange Place,
300 Barangaroo Avenue
Barangaroo NSW 2000
T: +612 9236 6111

Scale
1:150@A3
0 1 2 4m



Drawing Title
**WULUGUL WALK
SECTION A - A**
Drawn
JS

Drawing Number
BAR-418-DA-WW-SE01
Checked
MW

Revision
Rev A
Rev B
Rev C
Rev D
Date
18/11/2016
20/01/2017
07/04/2017
08/09/2017

Note: Proposed structural elements are indicative only and are subject to future design by a qualified structural engineer to account for a full assessment of potential future loads, geotechnical conditions, zone of influence etc.

- LEGEND
- 1 Celtis australis tree avenue
 - 2 Crown Sydney licensed seating area
 - 3 Porphyry banding
 - 4 Existing cassion

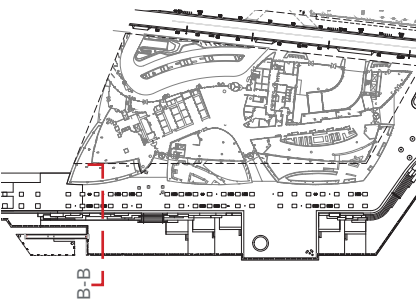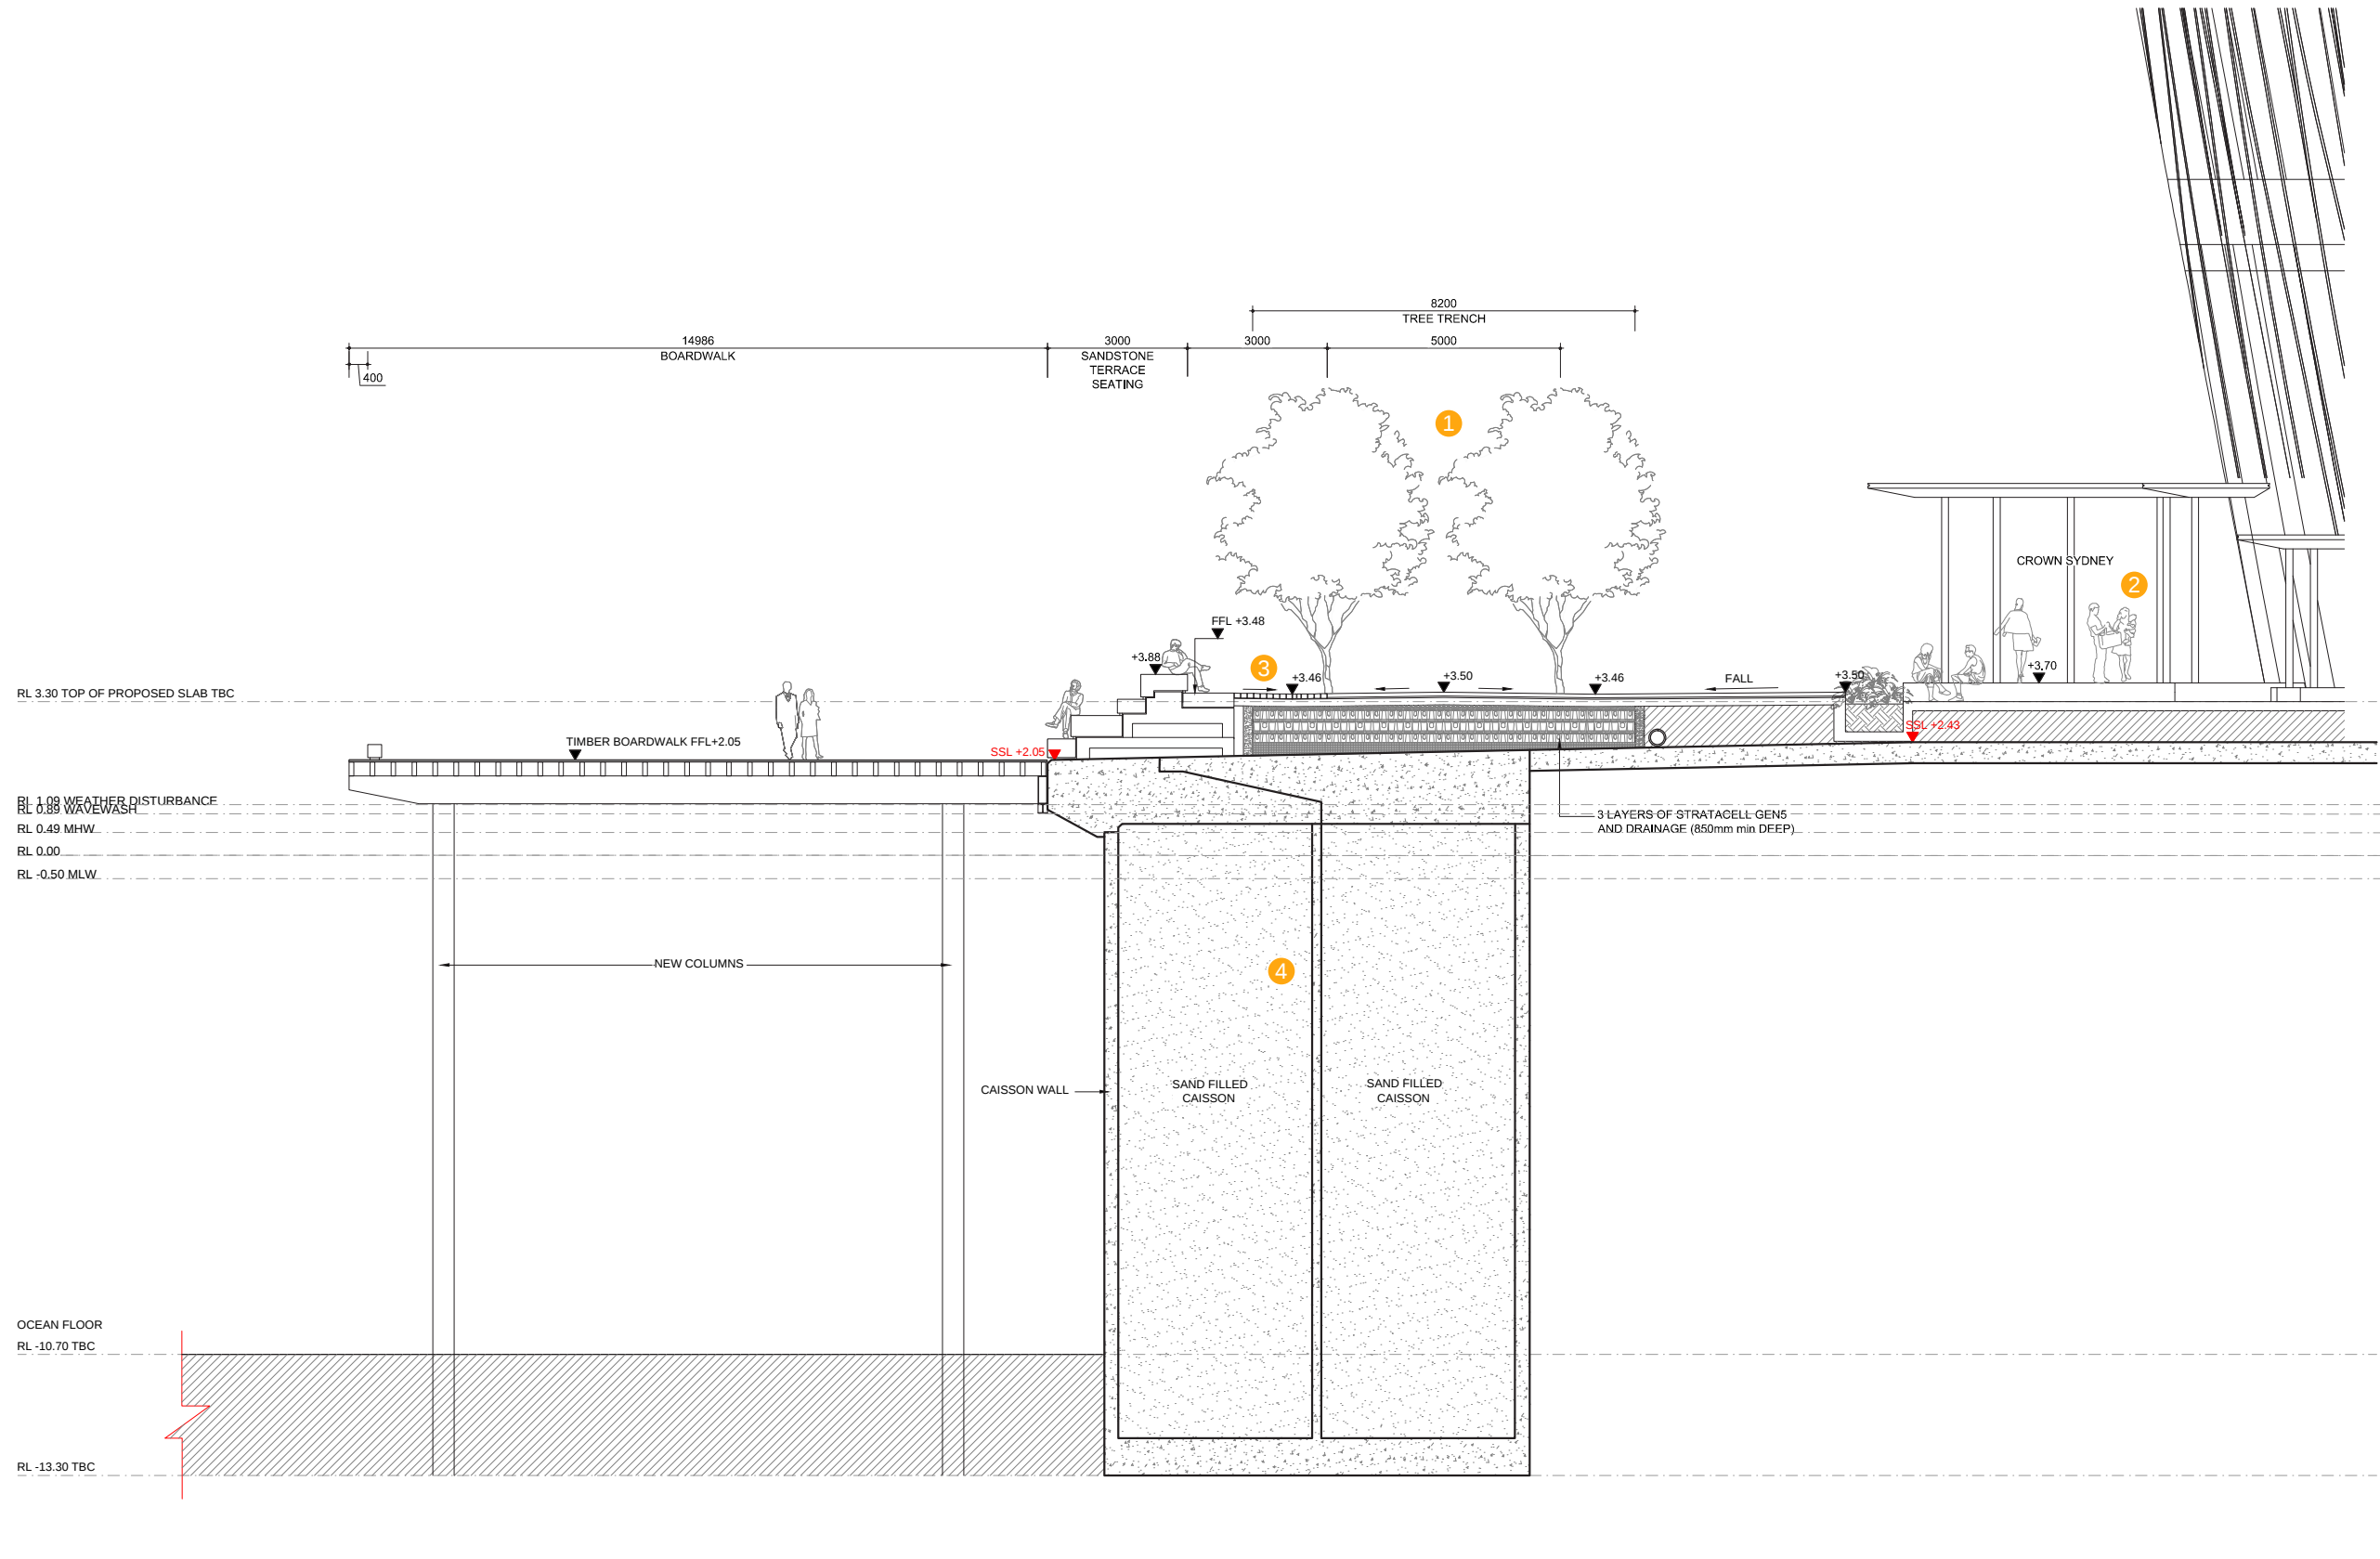

Project
BARANGAROO STAGE 1B
PUBLIC DOMAIN
Development Application Drawings

grant associates
21 Tanjong Pagar Road
#02-02
Singapore 088444
T: +65 6221 3596
E info@grant-associates.uk.com

lendlease
Level 14, Tower Three,
International Towers Sydney
Exchange Place,
300 Barangaroo Avenue
Barangaroo NSW 2000
T: +612 9236 6111

Scale
1:150@A3
0 1 2 4m



Drawing Title
WULUGUL WALK
SECTION B - B
Drawn
JS

Drawing Number
BAR-418-DA-WW-SE02
Checked
MW

Revision
Rev A
Rev B
Rev C
Rev D
Date
18/11/2016
20/01/2017
07/04/2017
08/09/2017

Note: Proposed structural elements are indicative only and are subject to future design by a qualified structural engineer to account for a full assessment of potential future loads, geotechnical conditions, zone of influence etc.

- LEGEND
- 1 Celtis australis tree avenue
 - 2 Crown Sydney licensed seating area
 - 3 Porphyry banding
 - 4 Existing cassion

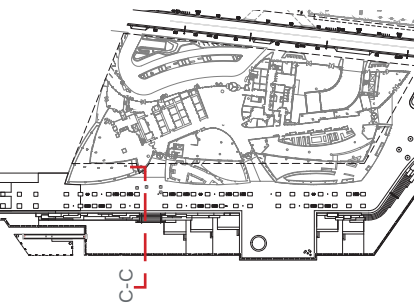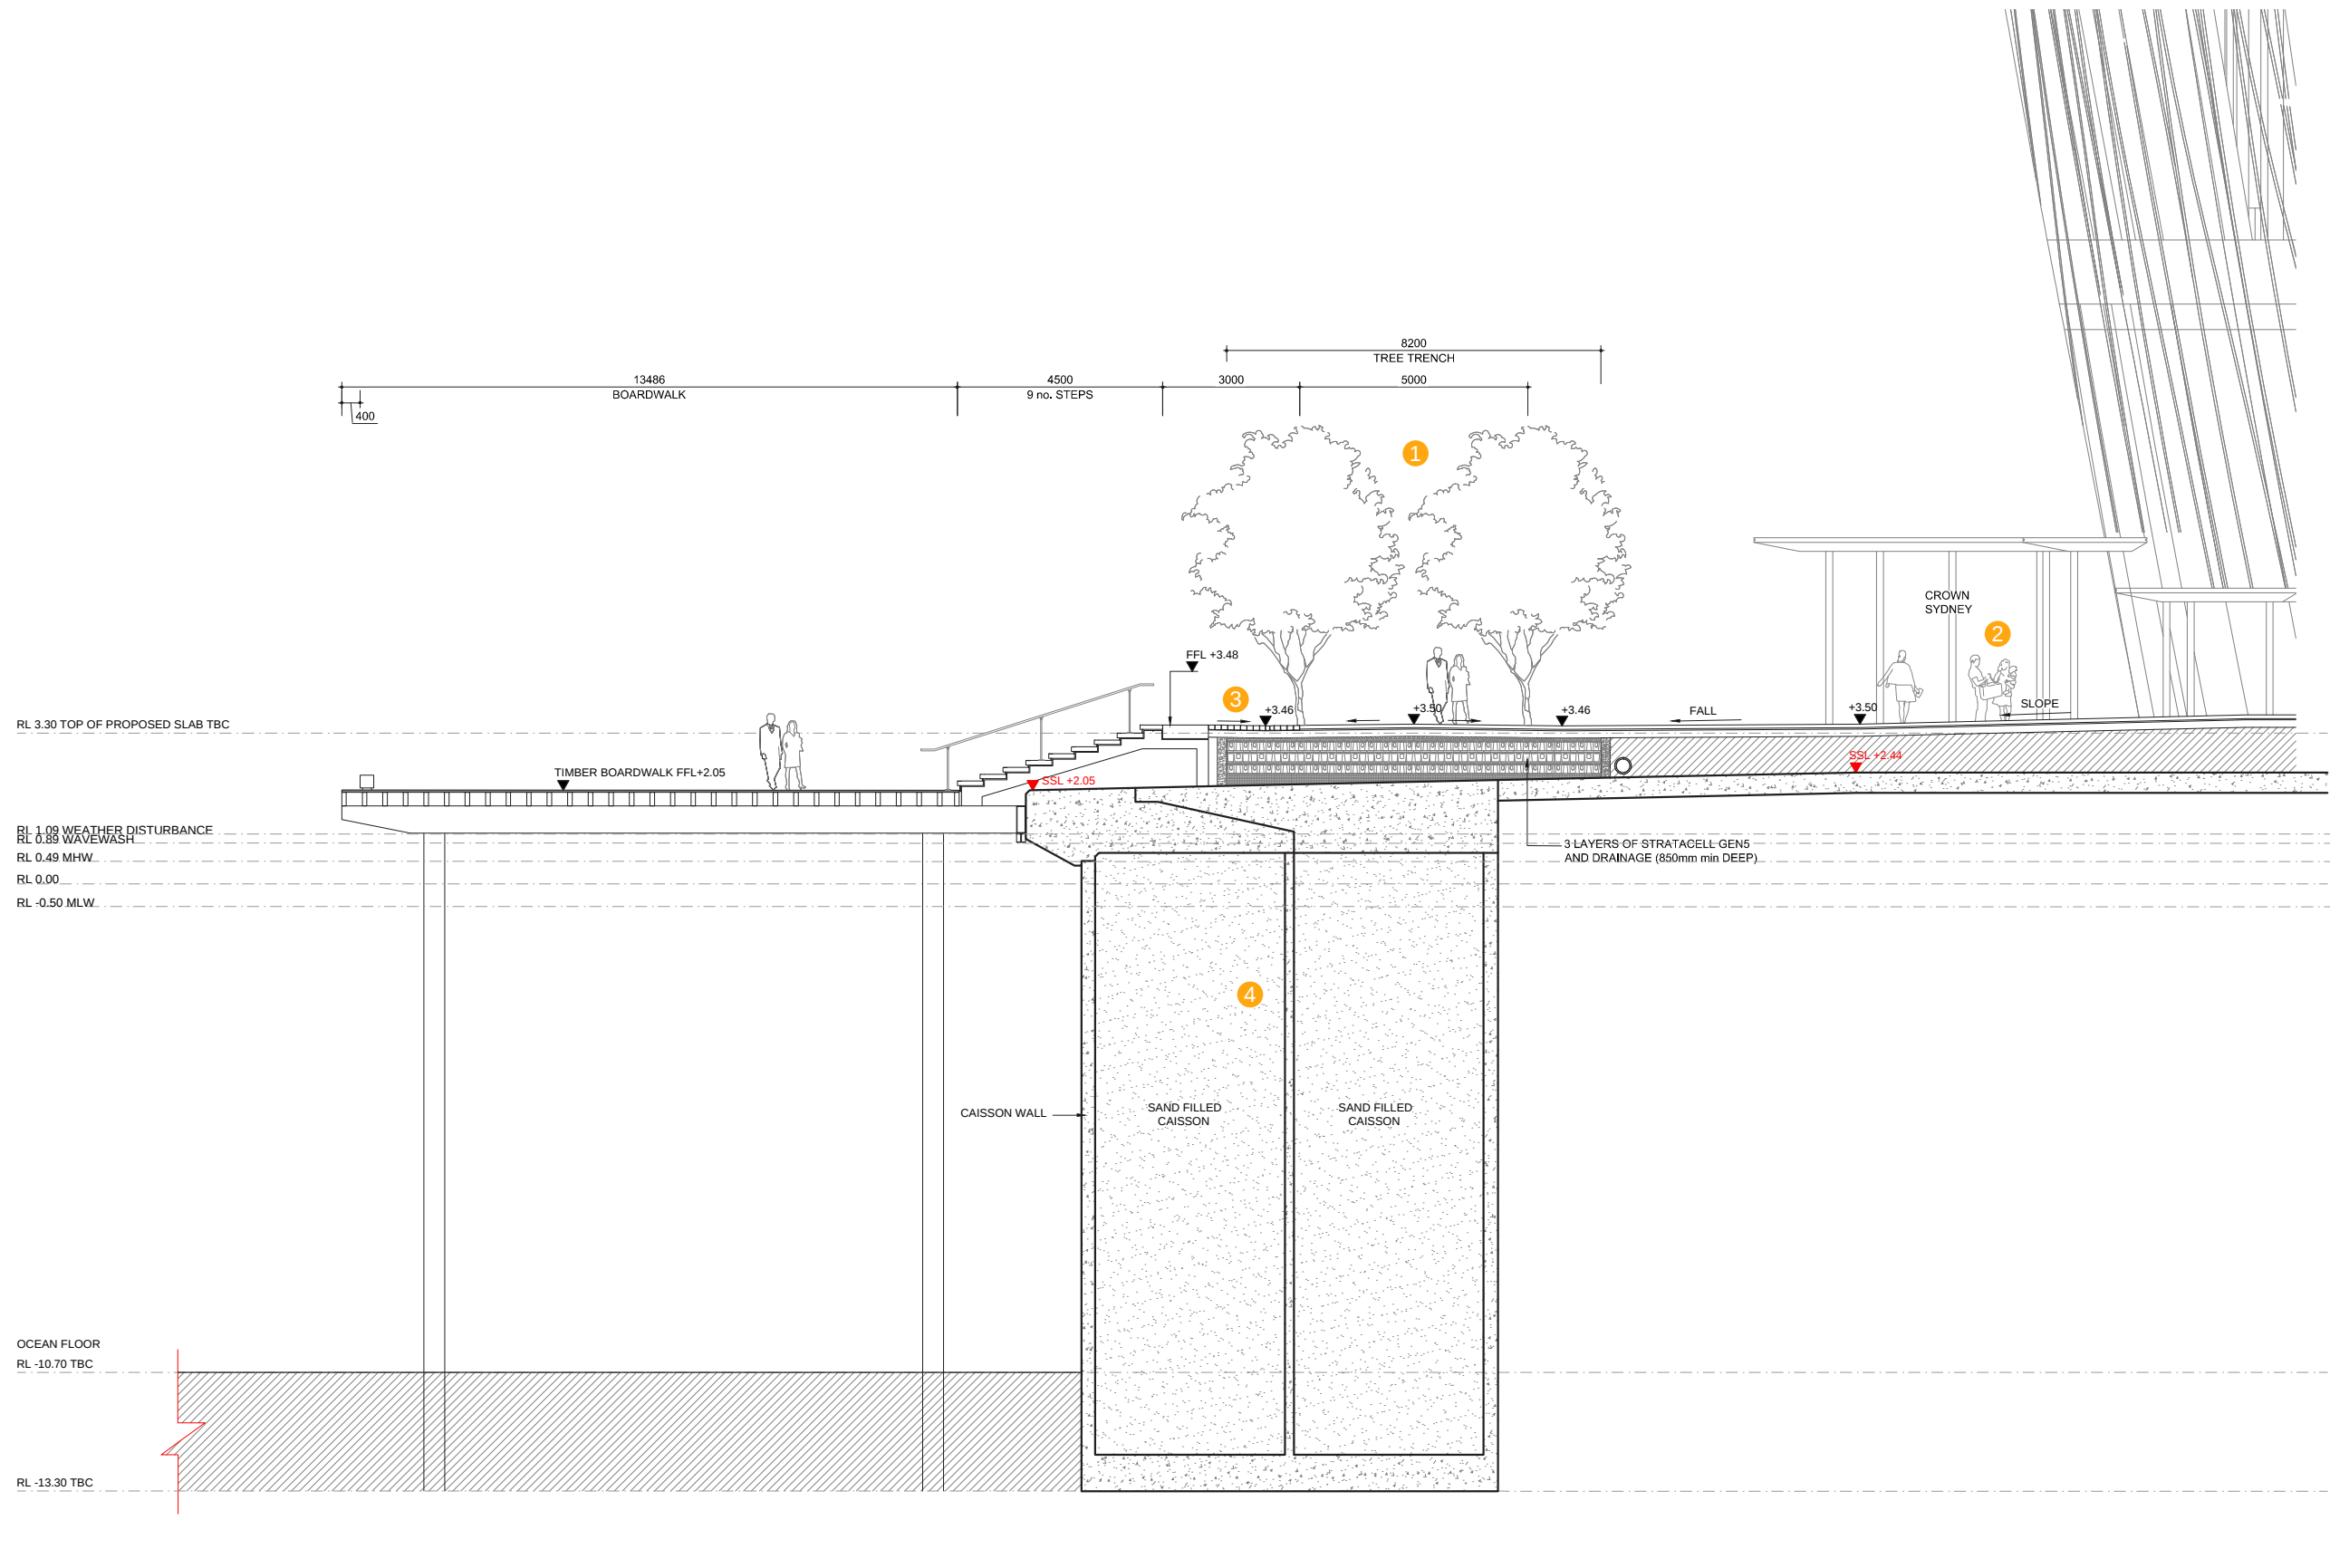

Project
BARANGAROO STAGE 1B
PUBLIC DOMAIN
Development Application Drawings

grant associates
21 Tanjong Pagar Road
#02-02
Singapore 088444
T: +65 6221 3596
E info@grant-associates.uk.com

lendlease
Level 14, Tower Three,
International Towers Sydney
Exchange Place,
300 Barangaroo Avenue
Barangaroo NSW 2000
T: +612 9236 6111


Scale
1:150@A3
0 1 2 4m

Drawing Title
WULUGUL WALK
SECTION C - C
Drawn
JS

Drawing Number
BAR-418-DA-WW-SE03
Checked
MW


Revision
Rev A
Rev B
Rev C
Rev D
Date
18/11/2016
20/01/2017
07/04/2017
08/09/2017

Note: Proposed structural elements are indicative only and are subject to future design by a qualified structural engineer to account for a full assessment of potential future loads, geotechnical conditions, zone of influence etc.

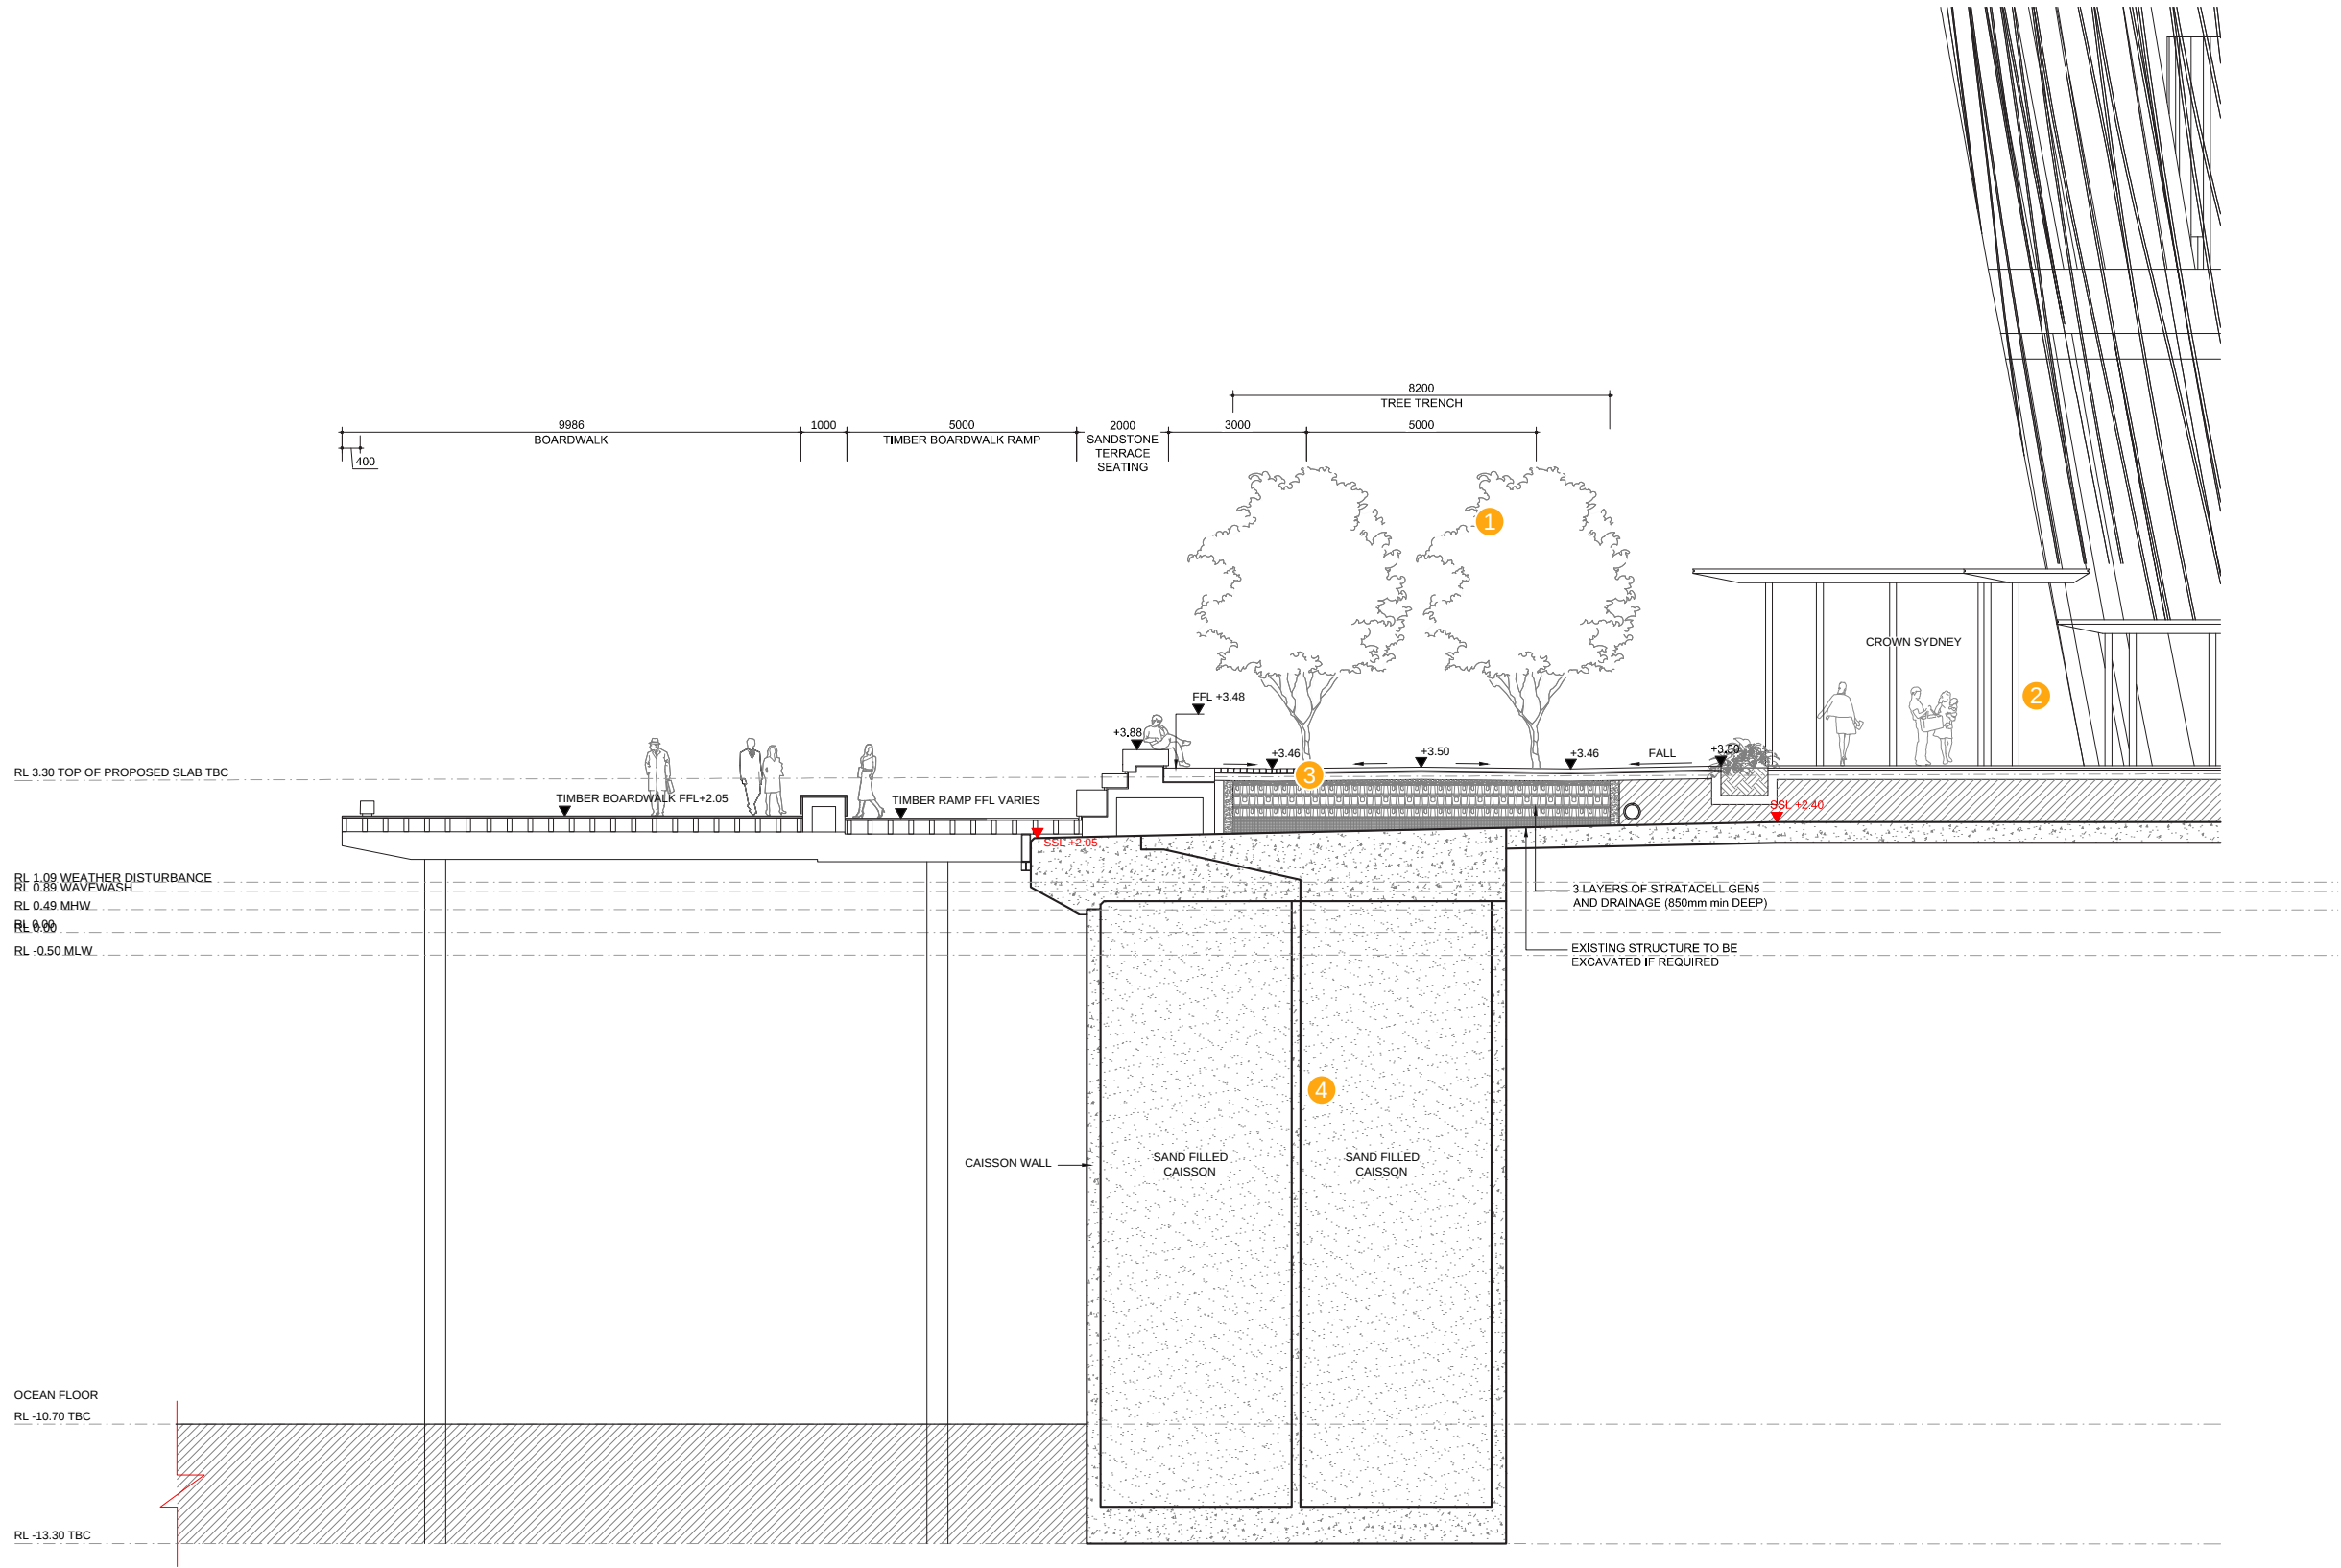


LEGEND

- 1 Celtis australis tree avenue
- 2 Crown Sydney licensed seating area
- 3 Porphyry banding
- 4 Existing caisson

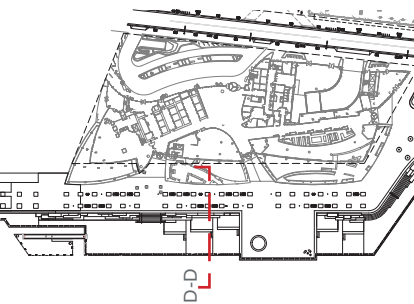


Note: Proposed structural elements are indicative only and are subject to future design by a qualified structural engineer to account for a full assessment of potential future loads, geotechnical conditions, zone of influence etc.

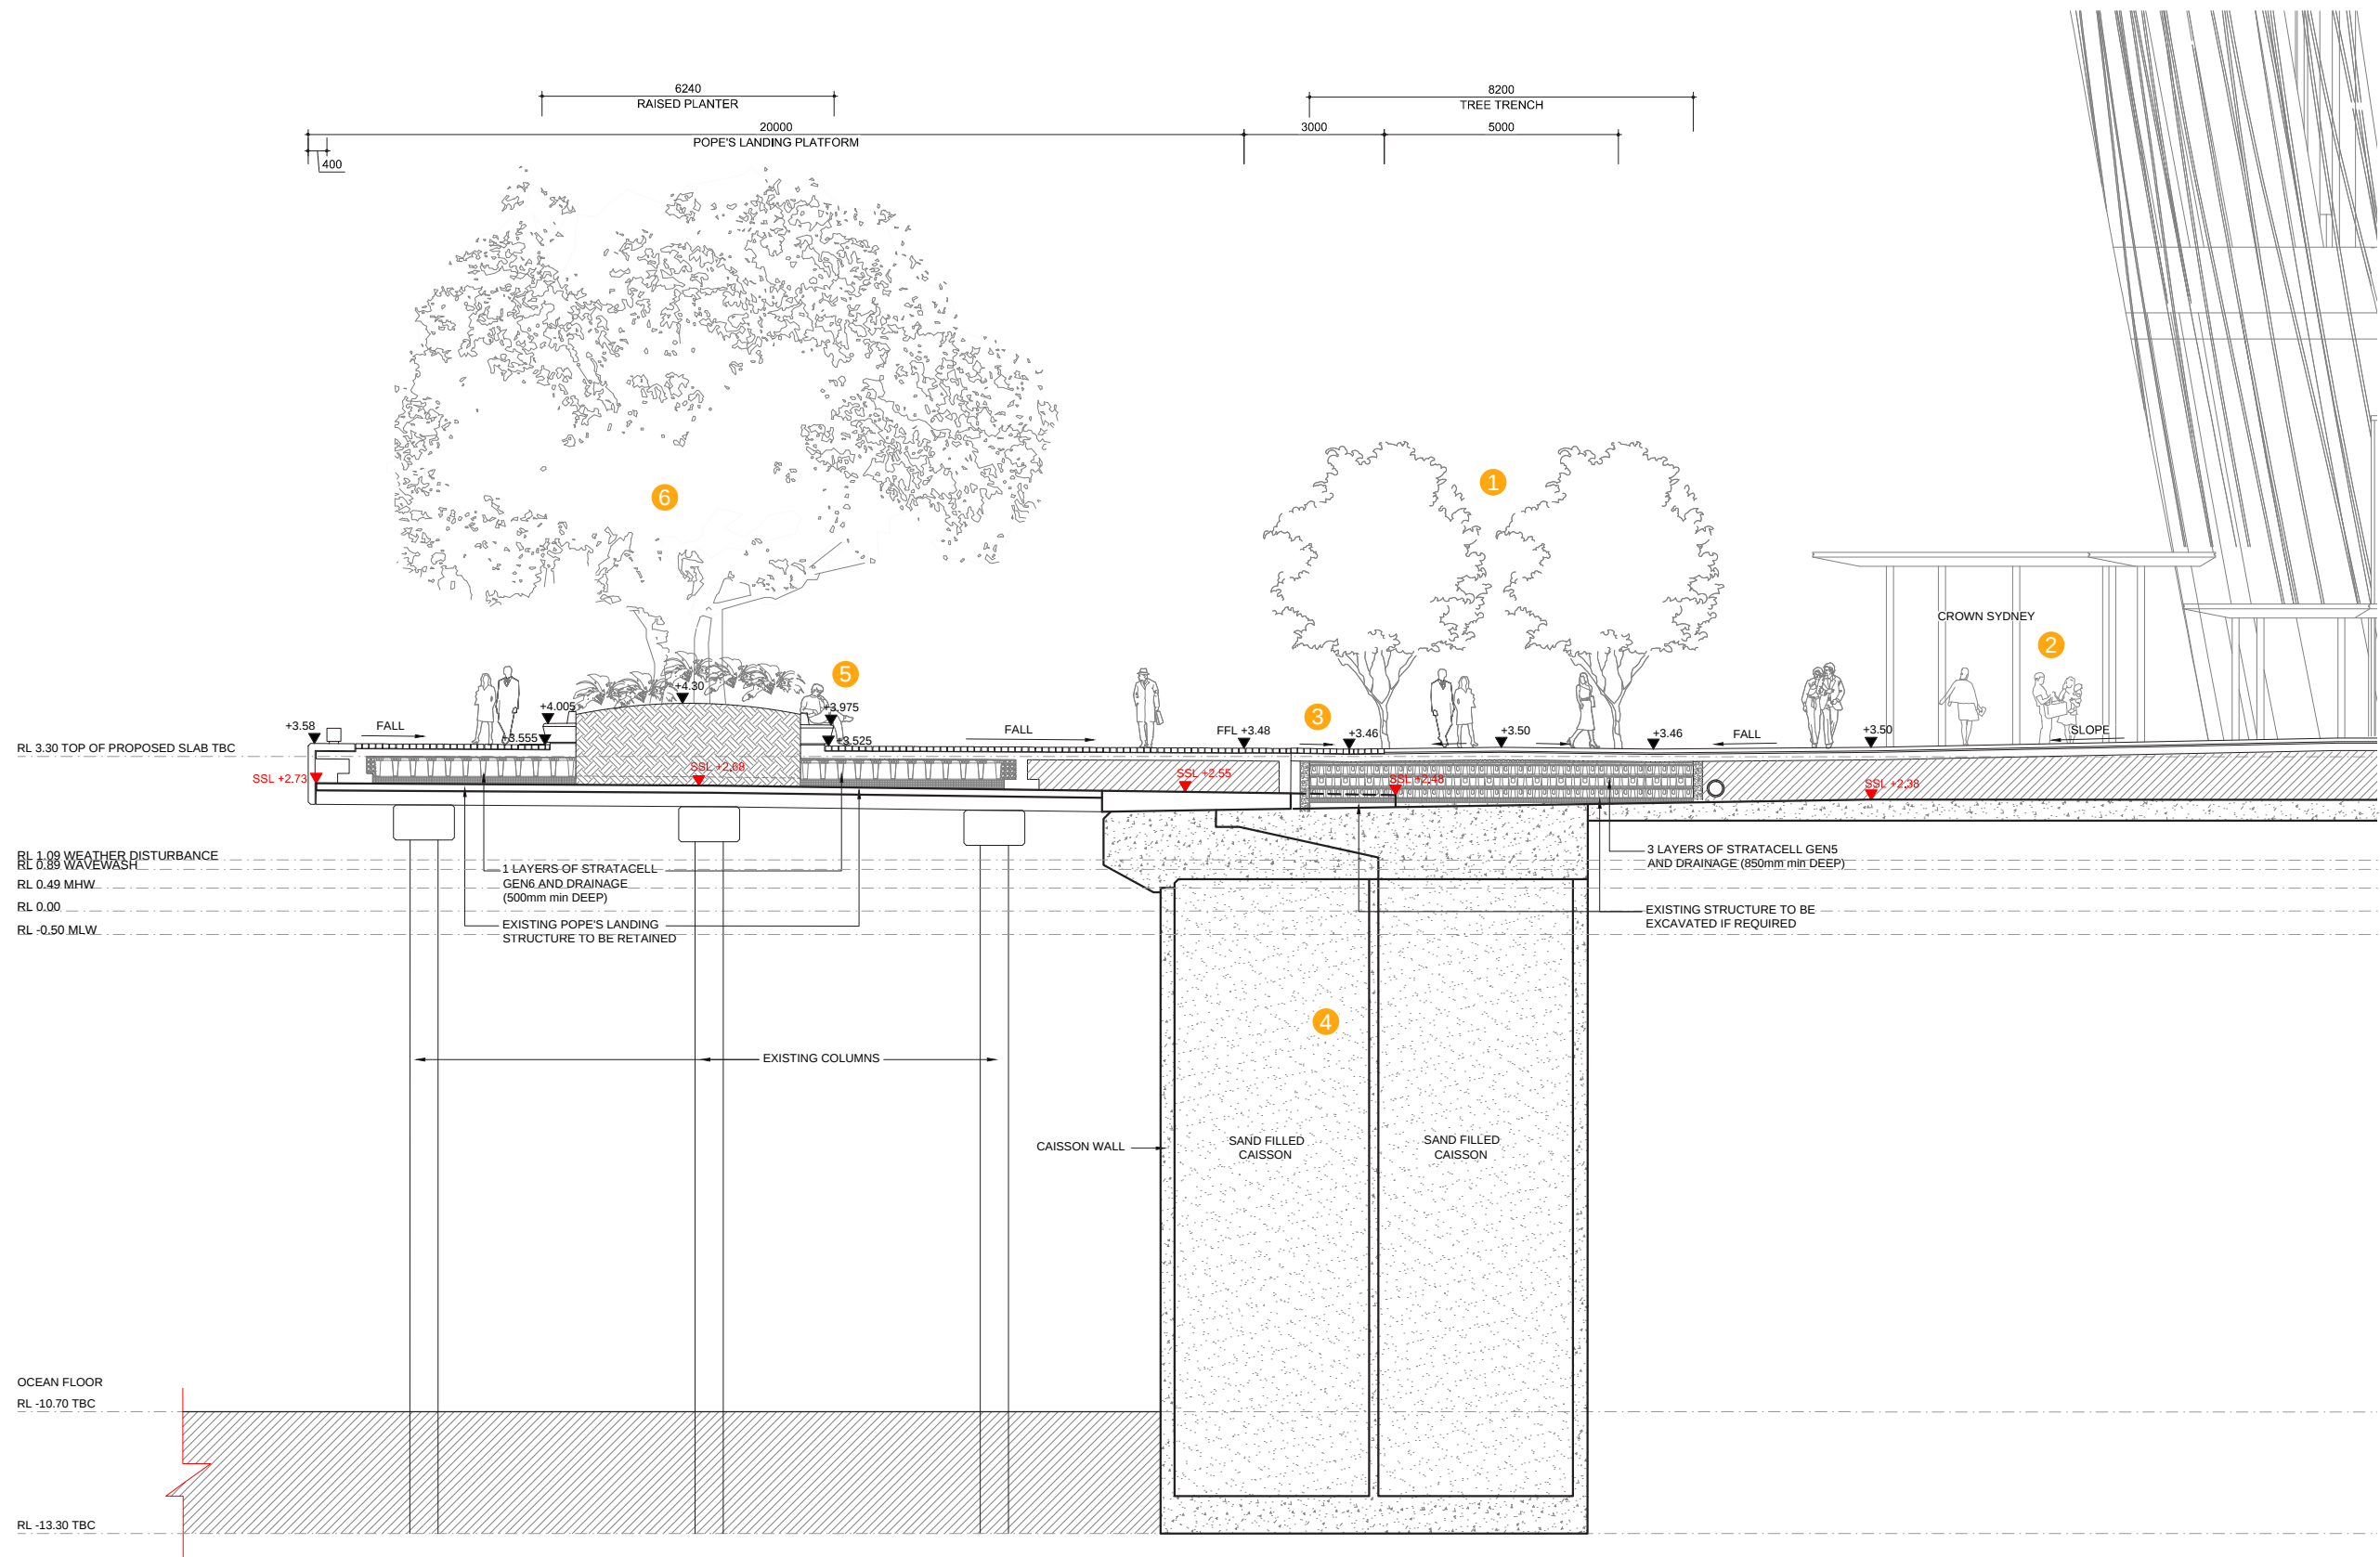

LEGEND

- 1 *Celtis australis* tree avenue
- 2 Crown Sydney licensed seating area
- 3 Porphyry banding
- 4 Existing cassion
- 5 Raised concrete and timber seat
- 6 *Ficus sp.* signature fig tree planting

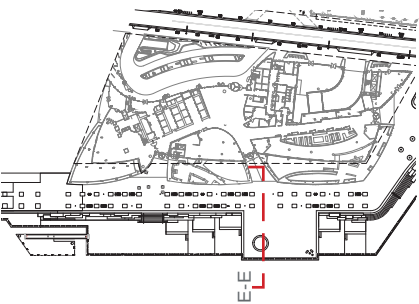

Project
BARANGAROO STAGE 1B
PUBLIC DOMAIN
Development Application Drawings

grant associates
21 Tanjong Pagar Road
#02-02
Singapore 088444
T: +65 6221 3596
E info@grant-associates.uk.com

lendlease
Level 14, Tower Three,
International Towers Sydney
Exchange Place,
300 Barangaroo Avenue
Barangaroo NSW 2000
T: +612 9236 6111

Scale
1:150@A3
0 1 2 4m



Drawing Title
**WULUGUL WALK
SECTION E - E**
Drawn
JS

Drawing Number
BAR-418-DA-WW-SE05
Checked
MW


Revision
Rev A
Rev B
Rev C
Rev D
Date
18/11/2016
20/01/2017
07/04/2017
08/09/2017

Note: Proposed structural elements are indicative only and are subject to future design by a qualified structural engineer to account for a full assessment of potential future loads, geotechnical conditions, zone of influence etc.

- LEGEND**
- 1 Celtis australis tree avenue
 - 2 Crown Sydney licensed seating area
 - 3 Porphyry banding
 - 4 Existing cassion
 - 5 Timber seat

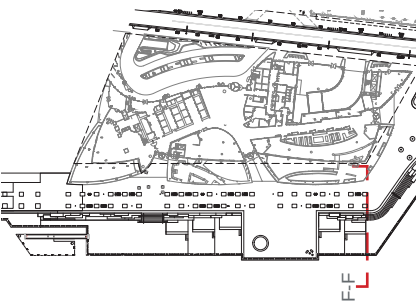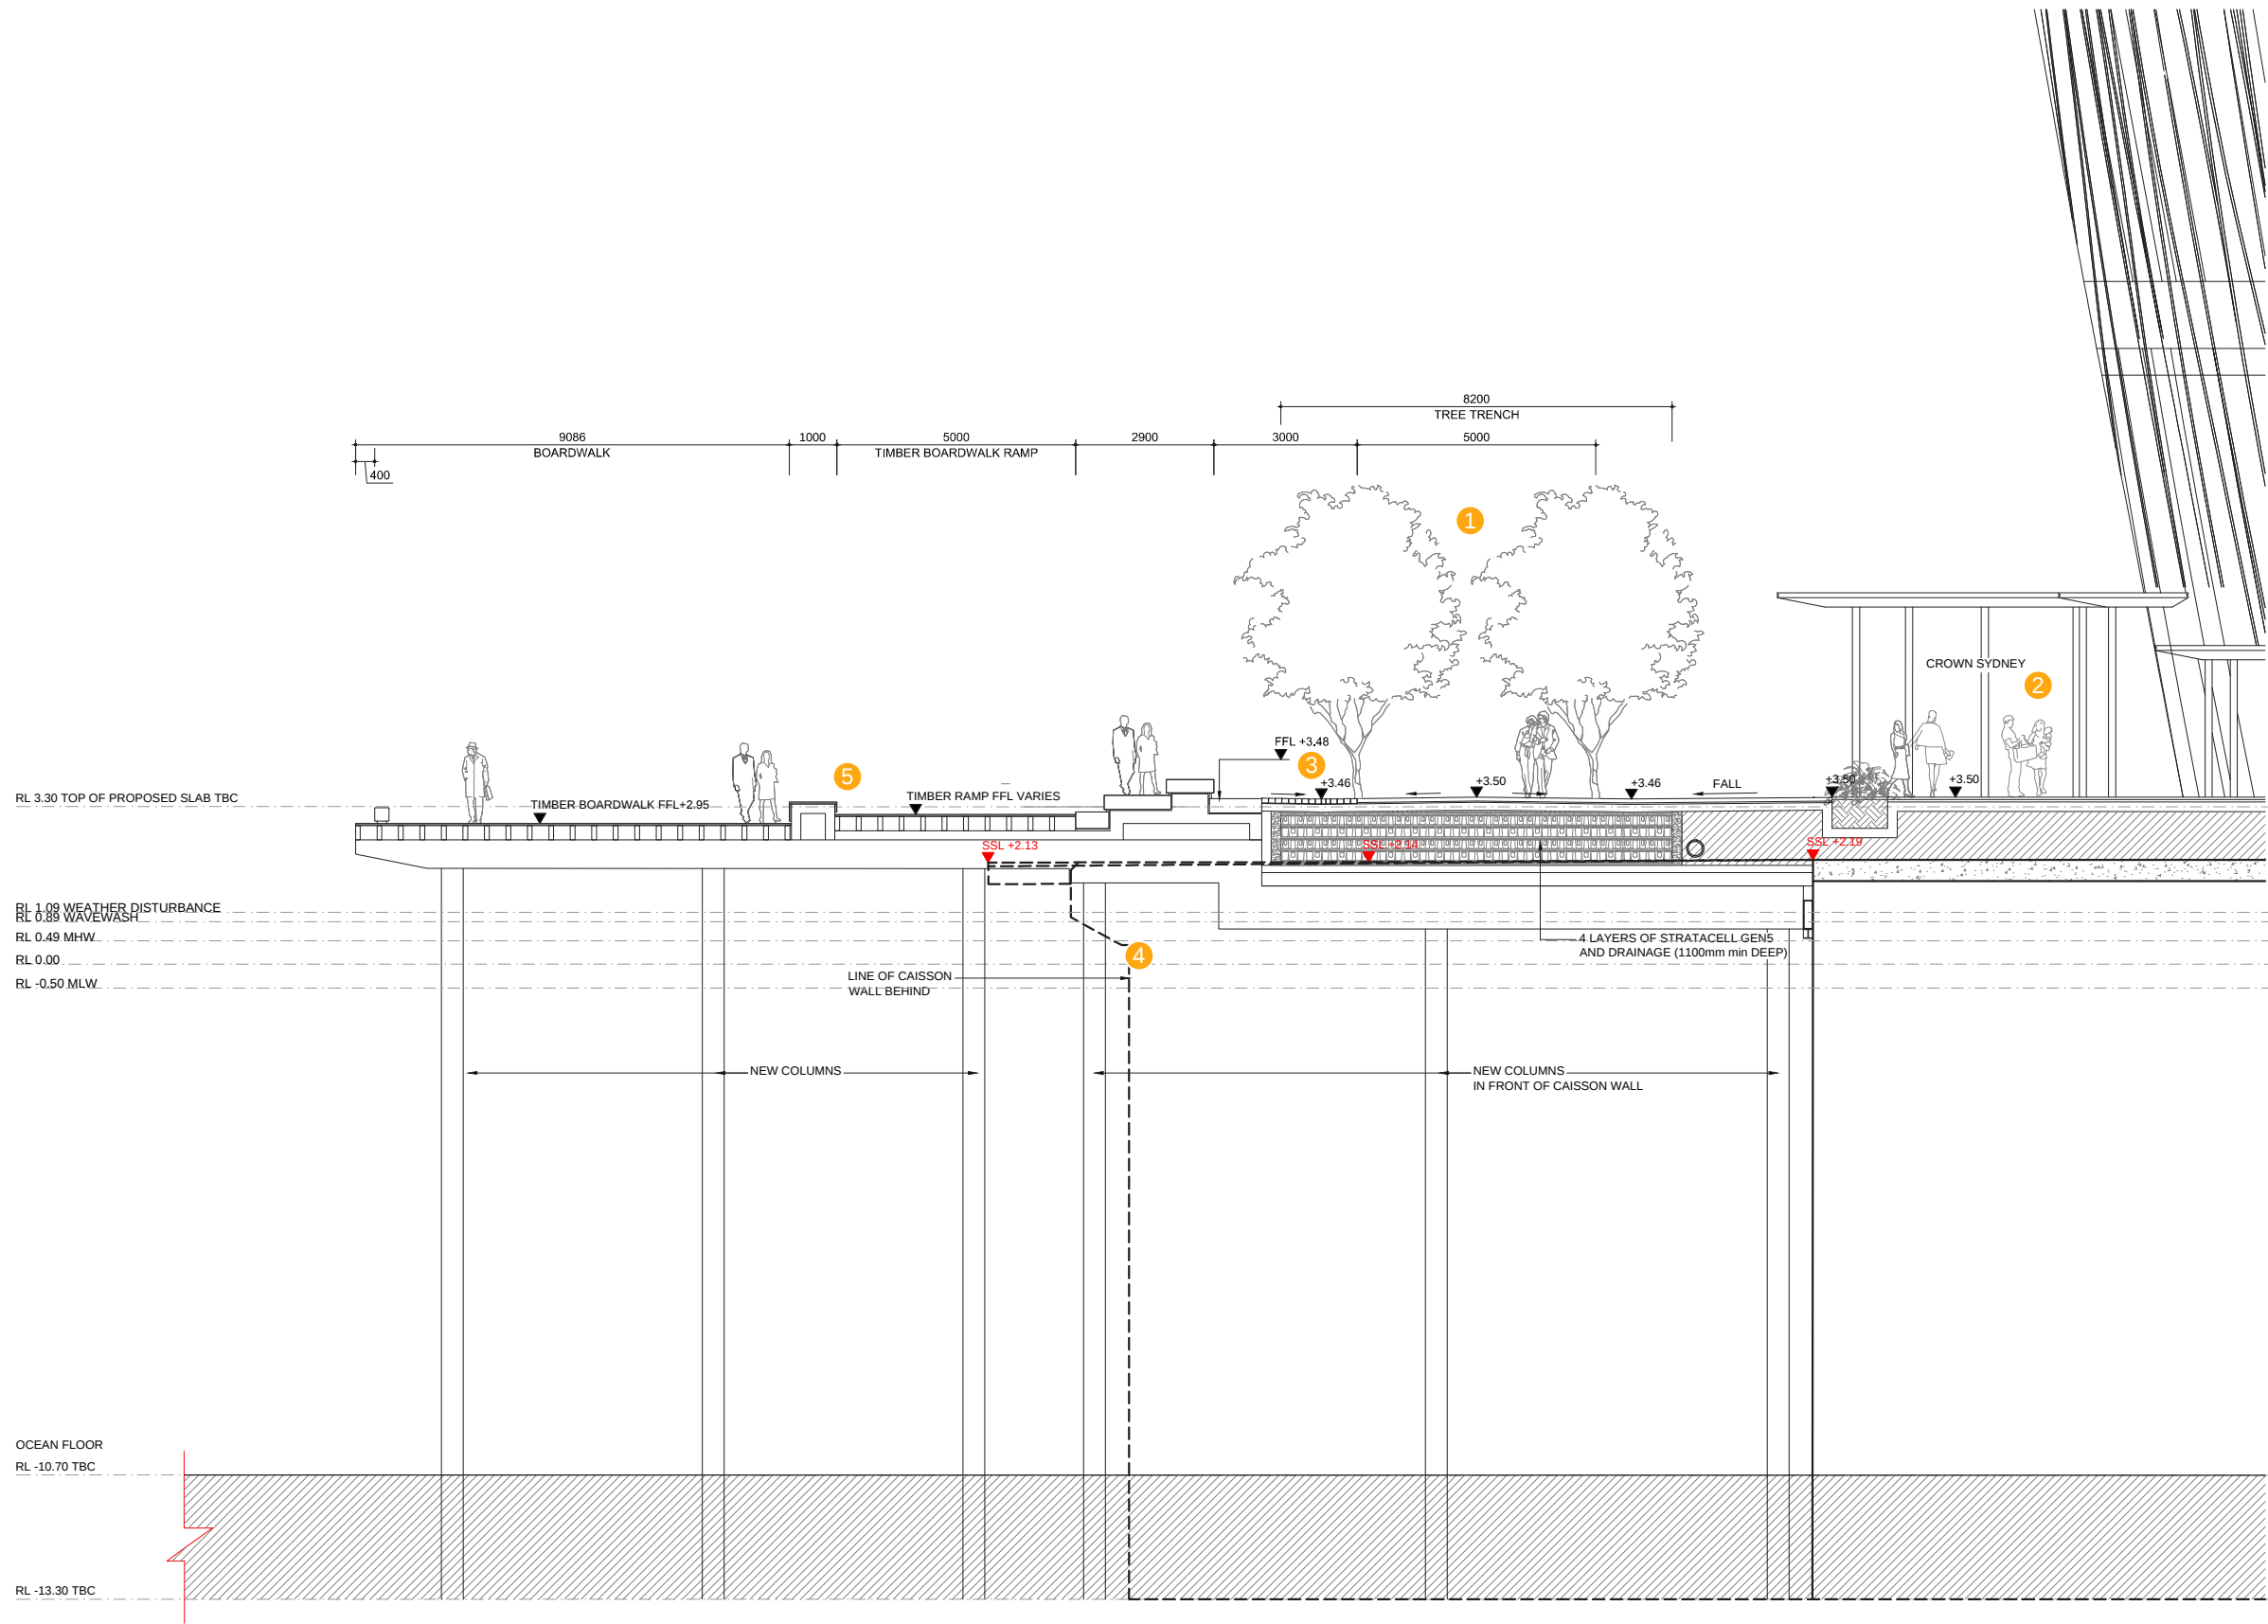


Note: Proposed structural elements are indicative only and are subject to future design by a qualified structural engineer to account for a full assessment of potential future loads, geotechnical conditions, zone of influence etc.

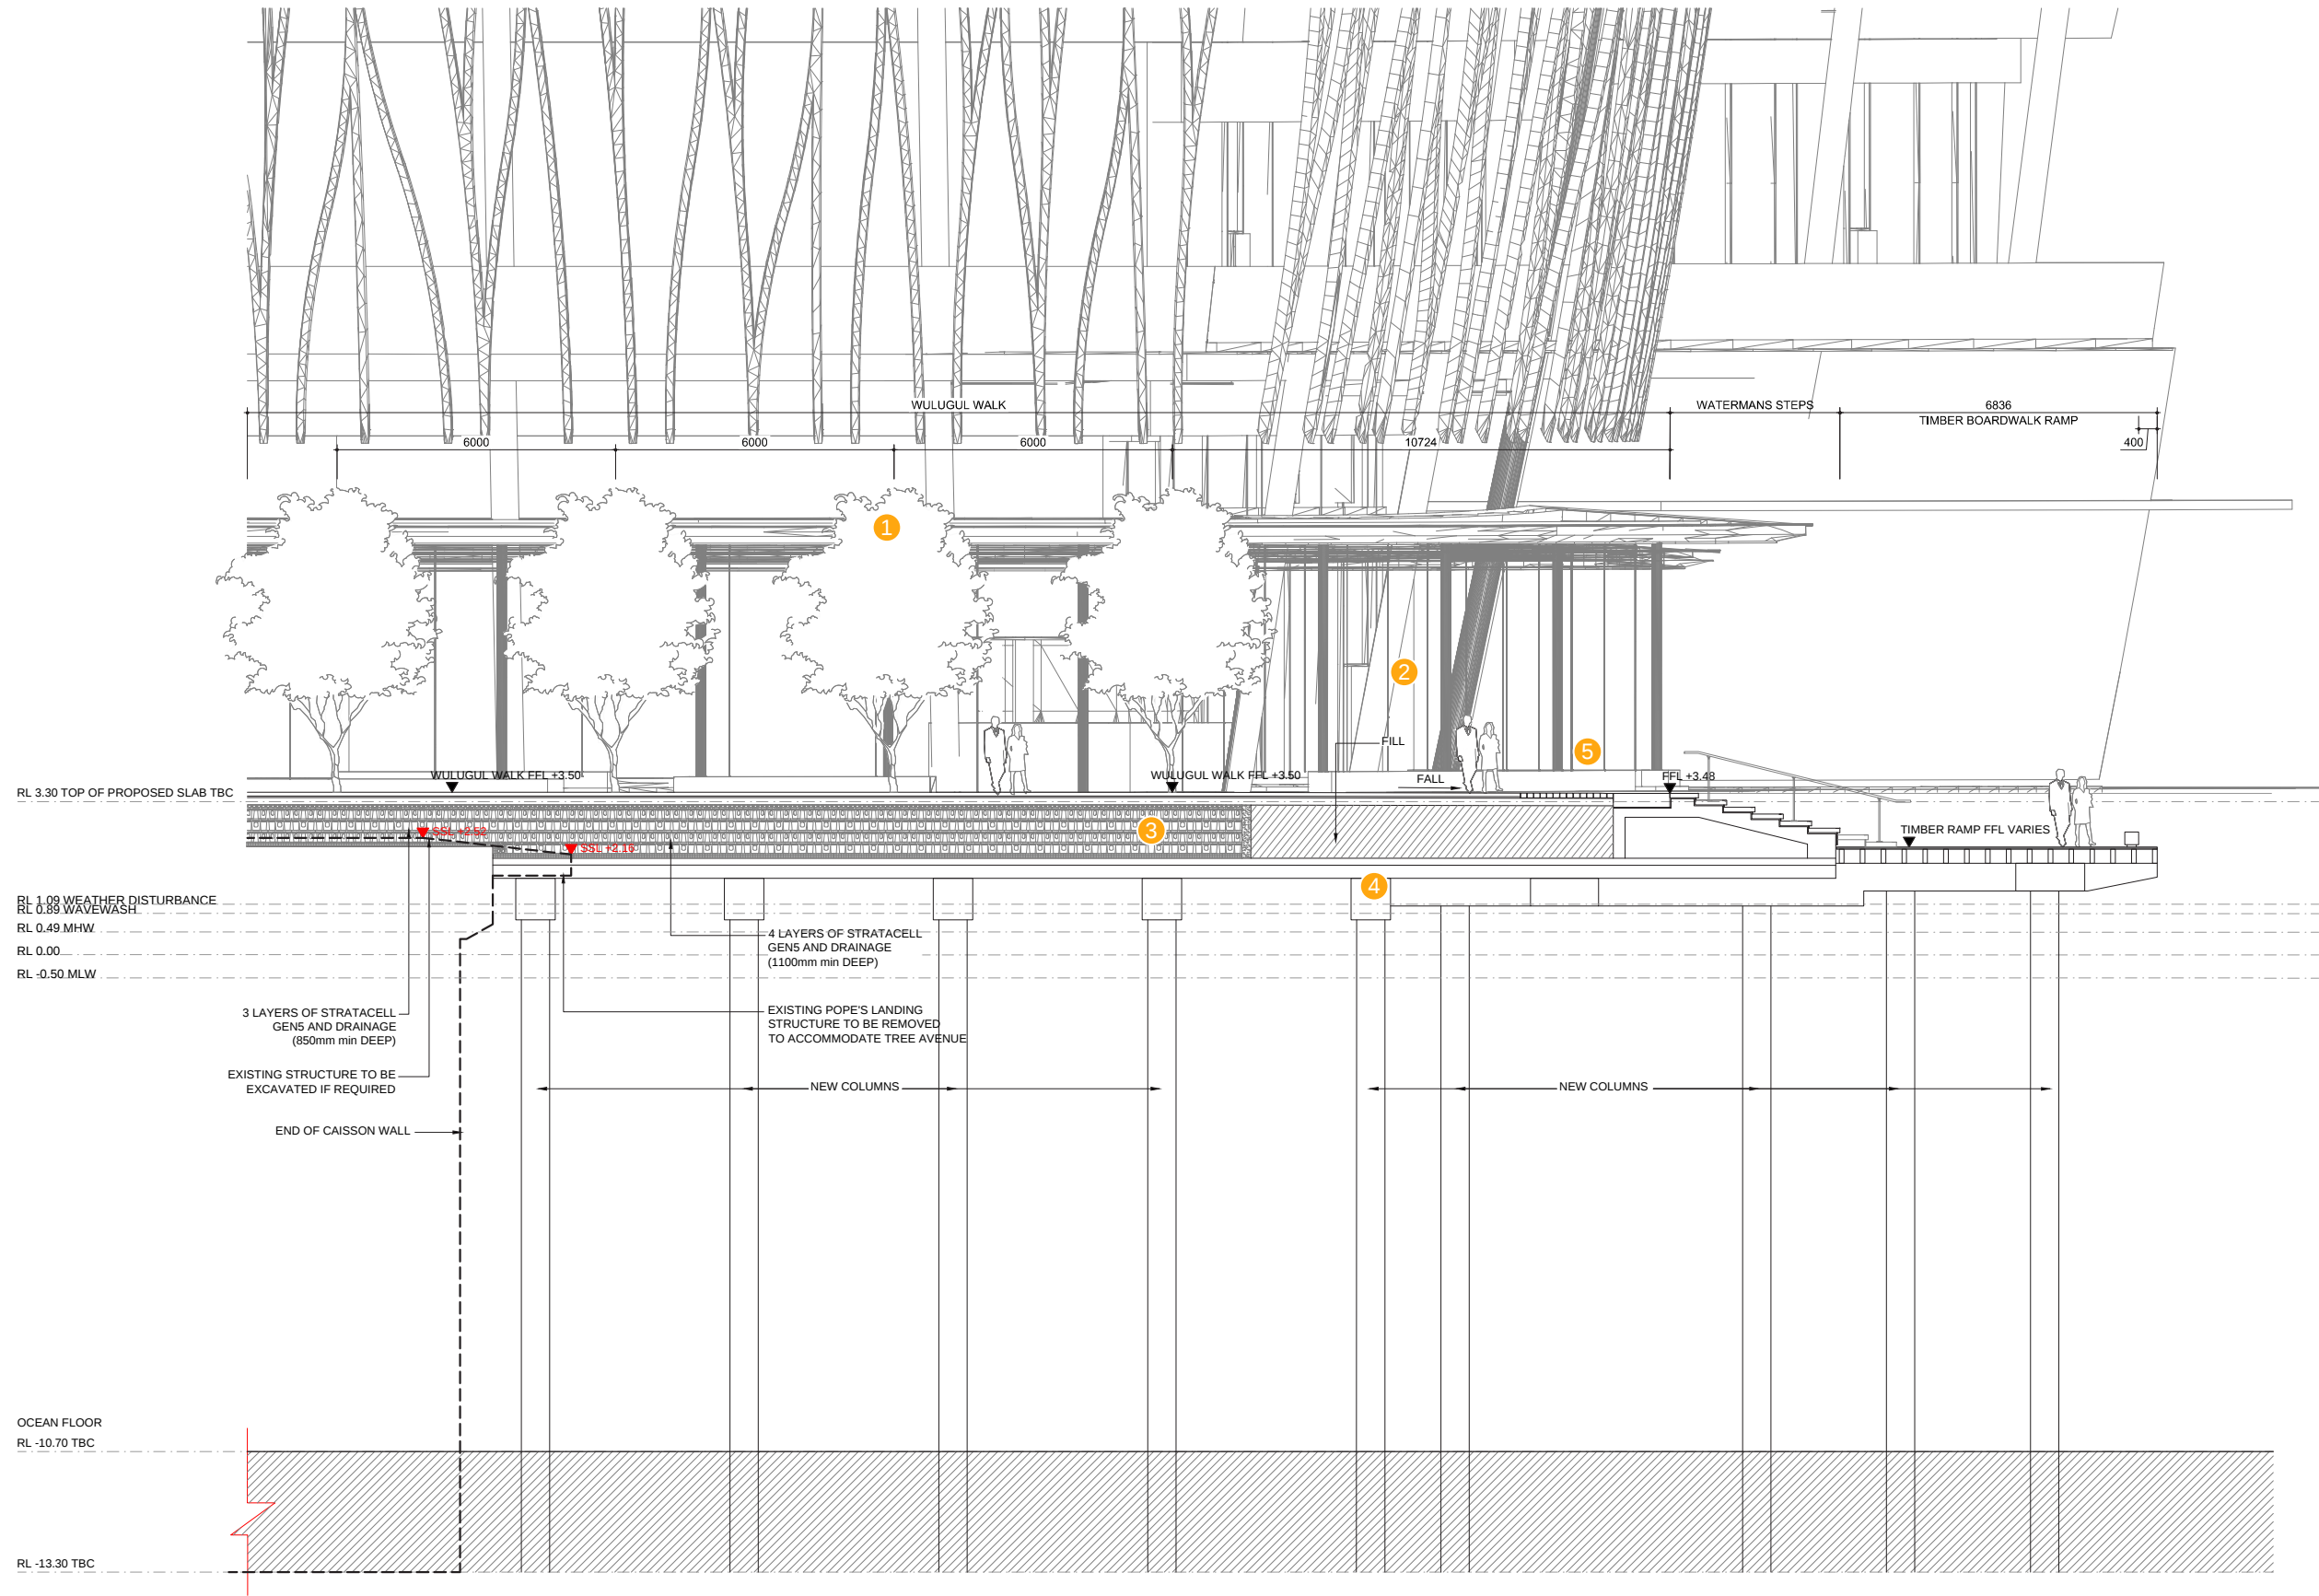

LEGEND

- 1 *Celtis australis* tree avenue
- 2 Crown Sydney licensed seating area
- 3 Tree pit
- 4 New structural slab and piles
- 5 Porphyry banding

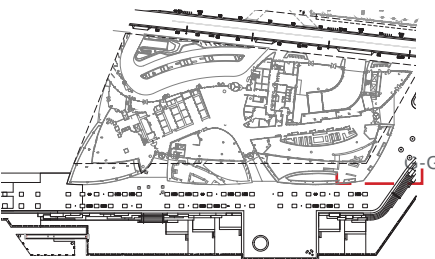



Project
BARANGAROO STAGE 1B
PUBLIC DOMAIN
Development Application Drawings

 **grant associates**
21 Tanjong Pagar Road
#02-02
Singapore 088444
T: +65 6221 3596
E info@grant-associates.uk.com

 **lendlease**
Level 14, Tower Three,
International Towers Sydney
Exchange Place,
300 Barangaroo Avenue
Barangaroo NSW 2000
T: +612 9236 6111

Scale
N.T.S

Drawing Title
WULUGUL WALK
VISUALISATION 1

Drawn
JS

Drawing Number
BAR-418-DA-WW-VN01

Checked
MW

Revision
Rev A
Rev B
Rev C
Rev D

Date
18/11/2016
20/01/2017
15/03/2017
03/11/2017



Project
BARANGAROO STAGE 1B
PUBLIC DOMAIN
Development Application Drawings

 **grant associates**
21 Tanjong Pagar Road
#02-02
Singapore 088444
T: +65 6221 3596
E info@grant-associates.uk.com

 **lendlease**
Level 14, Tower Three,
International Towers Sydney
Exchange Place,
300 Barangaroo Avenue
Barangaroo NSW 2000
T: +612 9236 6111

Scale
N.T.S

Drawing Title
WULUGUL WALK
VISUALISATION 2

Drawn
JS

Drawing Number
BAR-418-DA-WW-VN02

Checked
MW

Revision
Rev A
Rev B

Date
18/11/2016
20/01/2017



Project
BARANGAROO STAGE 1B
PUBLIC DOMAIN
Development Application Drawings

 **grant associates**
21 Tanjong Pagar Road
#02-02
Singapore 088444
T: +65 6221 3596
E info@grant-associates.uk.com

 **lendlease**
Level 14, Tower Three,
International Towers Sydney
Exchange Place,
300 Barangaroo Avenue
Barangaroo NSW 2000
T: +612 9236 6111

Scale
N.T.S

Drawing Title
**WULUGUL WALK
VISUALISATION 3**

Drawn
JS

Drawing Number
BAR-418-DA-WW-VN03

Checked
MW

Revision
Rev A
Rev B
Rev C
Rev D
Rev E
Rev F

Date
18/11/2016
20/01/2017
15/03/2017
28/04/2017
08/09/2017
03/11/2017