


FOR CONTINUATION REFER TO DRAWING NqSKC12

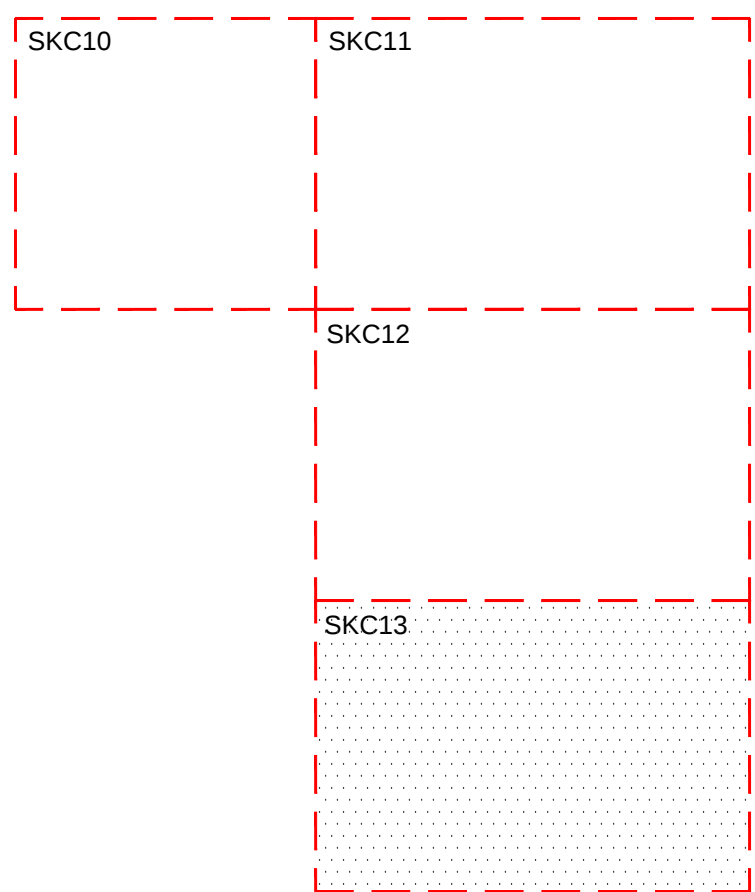

KEY PLAN
NTS

SCALE 1:200
AT ORIGINAL SIZE

Filename: SKC13.dwg - User: mwp - Plot File Created: Aug 31, 2017 - 1:56pm

P5	SS DEVELOPMENT APPLICATION	MD	JS	09.08.17					
P4	DRAFT SS DEVELOPMENT APPLICATION	MD	GC	24.05.17					
P3	DRAFT SS DEVELOPMENT APPLICATION	MD	SW	23.03.17					
P2	PRELIMINARY	MD	AS	09.12.15					
P1	PRELIMINARY	MD	AS	05.11.15					
Rev	Description	Eng	Draft	Date	Rev	Description	Eng	Draft	Date

Architect
TERROIR
LEVEL 2, 79 MYRTLE STREET, CHIPPENDALE NSW 2008

TaylorThomsonWhitting
Consulting Engineers
48 Chondos Street, St Leonards NSW 2065
T: +61 2 9439 7288 F: +61 2 9439 3146 tw@ttw.com.au
Taylor Thomson Whitting (NSW) Pty Ltd A.C.N. 113 578 077

Project
ROUSE HILL ANGLICAN COLLEGE, ROUSE HILL

Sheet Subject
**SITWORKS AND STORMWATER PLAN
SHEET 4**

Scale: A0
1:200
Drawn: AS
Authorised:
Job No: 151621
Drawing No: SKC13
Revision: P6
Plot File Created: Aug 31, 2017 - 1:56pm

STATE SIGNIFICANT DEVELOPMENT APPLICATION