



Planning & Environment

Issued under the Environmental Planning and Assessment Act 1979


Approved Section 4.55 (..IA.) Modification Application

No. 1 granted on the 28 Feb 2019

in respect to SSD 8006

Signed EW

Sheet No. 1 of 2

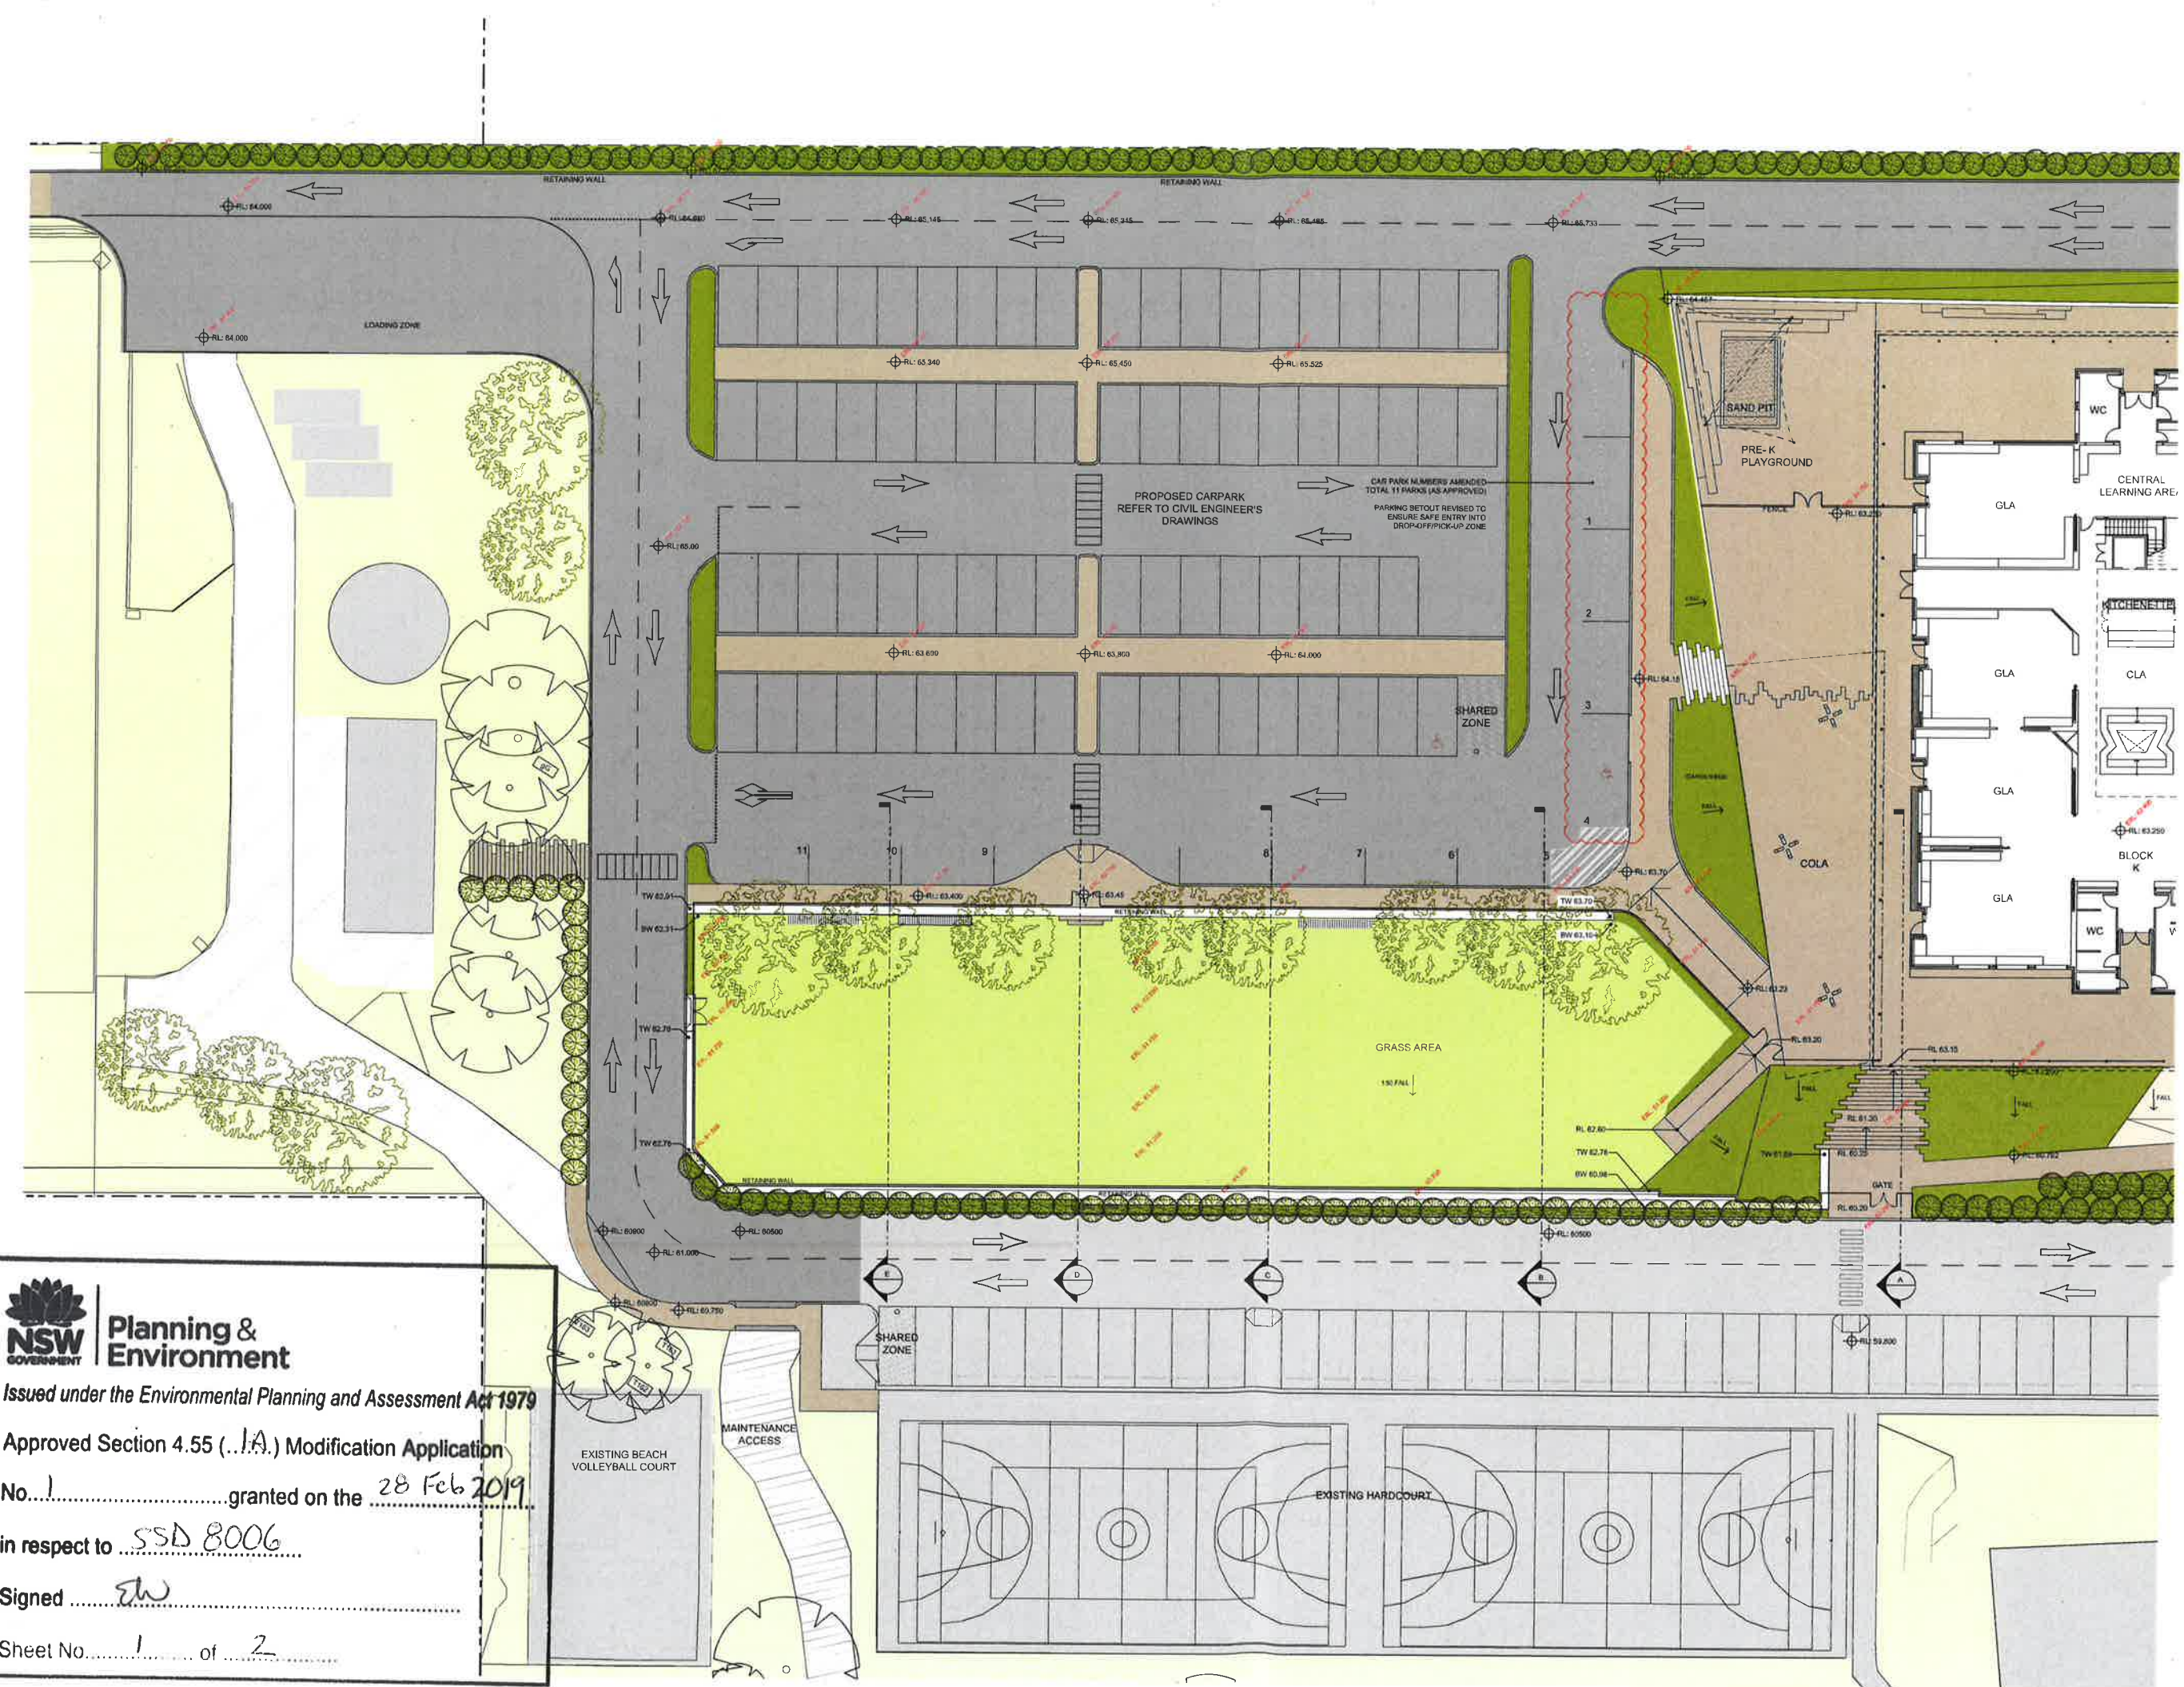

GENERAL NOTES

DO NOT SCALE FROM THIS DRAWING

CONFIRM ALL DIMENSIONS AND SETOUTS ON SITE PRIOR TO MANUFACTURE & INSTALLATION

ALL WORK IN ACCORDANCE WITH RELEVANT AUSTRALIAN STANDARDS

TO BE READ IN CONJUNCTION WITH ENGINEERS DOCUMENTS

LEGEND

- EXISTING TURF & SOFT LANDSCAPING ZONES
- PROPOSED TURF
- PROPOSED SOFT LANDSCAPING
- PROPOSED SOFTFALL
- PROPOSED HARD LANDSCAPING
- EXISTING BUILT FORM AND ROADS
- EXISTING BUILDINGS
- EXISTING GRAVEL ROAD
- PROPOSED ROADWAY
- METAL DECK ROOFING
- POLYCARBONATE ROOFING
- LIGHTWEIGHT
- GLAZING
- BRICK FACE
- BUILT STAGE
- EXISTING TREES
- EXISTING SURVEY LEVELS

Rev	Date	Description
05	09.10.18	SSDA RESUBMISSION
04	26.09.18	SSDA RESUBMISSION
03	22.03.18	SSDA RESUBMISSION
02	19.01.18	SSDA RESUBMISSION
01	25.07.17	SSDA SUBMISSION

Rev	Date	Description
sydney	Level 2, 79 Myrtle St Chippendale 2008 Nominated Architect: Gerard Reinmuth 6629 T 02 9279 2226 F 02 9279 2227	
hobart	181 Elizabeth St Hobart 7000 Nominated Architect: Scott Balmforth 564 T 03 6234 6372 F 03 6231 4939	

TERROIR

Project:
ROUSE HILL ANGLICAN COLLEGE
MASTERPLAN 2016

Drawing Description:
PROPOSED JUNIOR SCHOOL
EXTENSION
CARPARK PLAN

Drawn by: EW Checked by: TD Scale: 1:200@A1


PROJECT NO:	DWG NO:	REV NO:
14301	MP-JS-10-04	05

Drawing Status: SSDA


GENERAL NOTES
 DO NOT SCALE FROM THIS DRAWING
 CONFIRM ALL DIMENSIONS AND SETOUTS ON SITE
 PRIOR TO MANUFACTURE & INSTALLATION
 ALL WORK IN ACCORDANCE WITH
 RELEVANT AUSTRALIAN STANDARDS
 TO BE READ IN CONJUNCTION WITH
 ENGINEERS DOCUMENTS

LEGEND


----- EXISTING GROUND
 - - - - - SSDA APPROVED DESIGN
 _____ PROPOSED

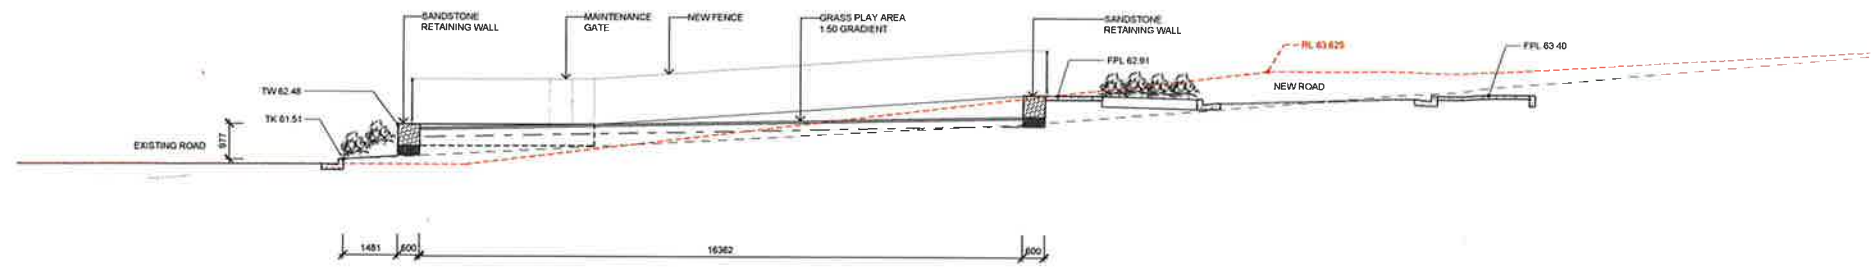


1 GRASS AREA - SECTION A
 JS-10-04 1:100 @ A1

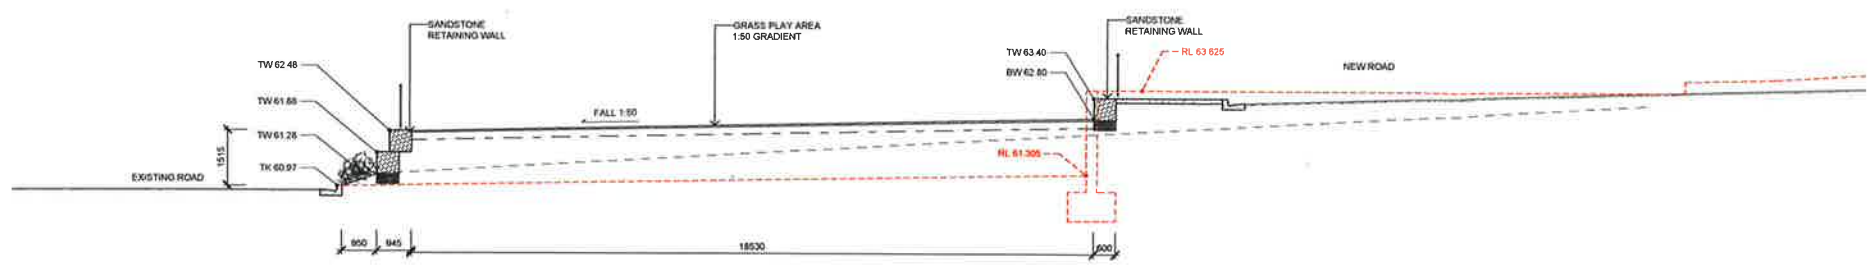


2 GRASS AREA - SECTION B
 JS-10-04 1:100 @ A1

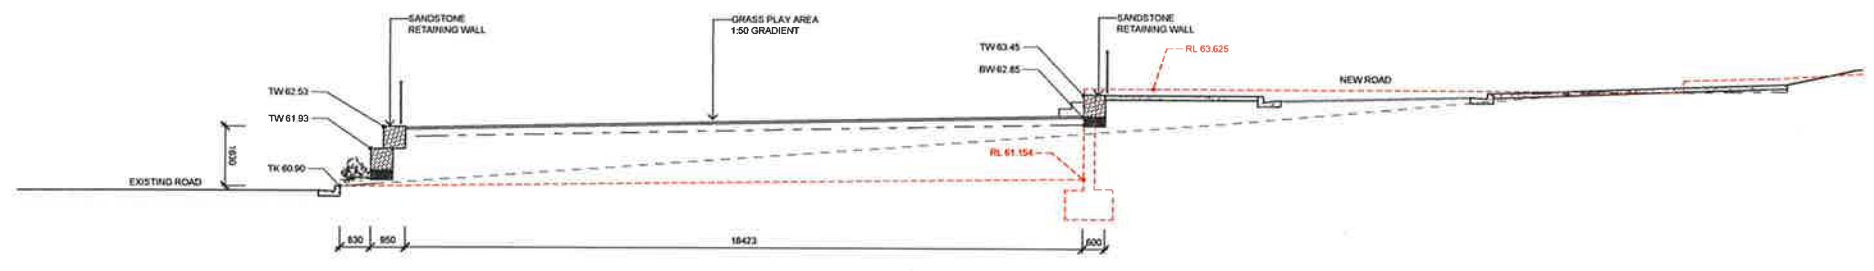

3 GRASS AREA - SECTION C
 JS-10-04 1:100 @ A1

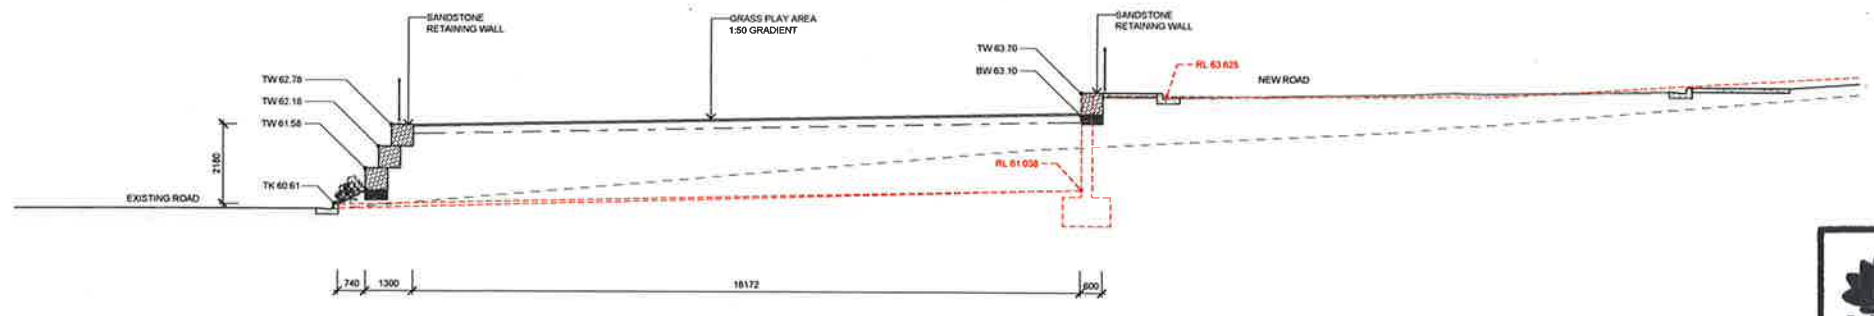

4 GRASS AREA - SECTION D
 JS-10-04 1:100 @ A1

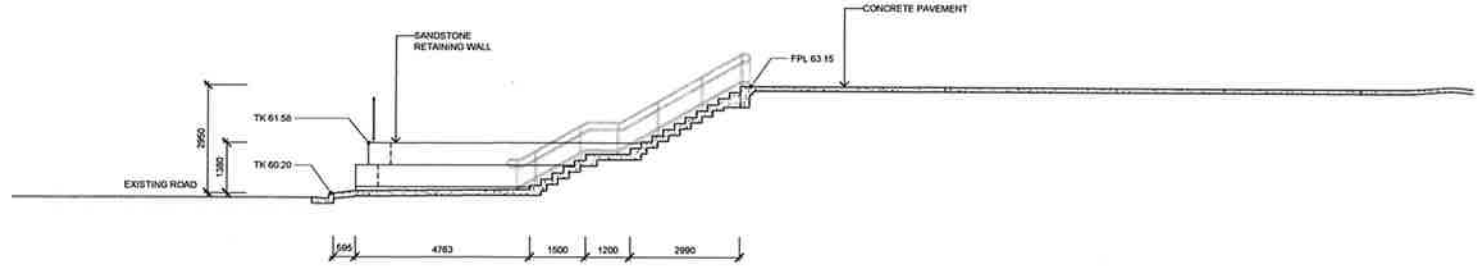

5 GRASS AREA - SECTION E
 JS-10-04 1:100 @ A1

NSW GOVERNMENT **Planning & Environment**
 Issued under the Environmental Planning and Assessment Act 1979
 Approved Section 4.55 (1A) Modification Application
 No. 1 granted on the 28 Feb 2019
 in respect to SSD 8006
 Signed *[Signature]*
 Sheet No. 2 of 2

03	21.01.18	SSDA RESUBMISSION
02	19.01.18	SSDA RESUBMISSION
01	26.07.17	SSDA SUBMISSION

Rev	Date	Description
sydney	Level 2, 78 Myrtle St Chippendale 2008 Nominated Architect: Gerard Reinmuth 6629 T 02 9279 2226 F 02 9279 2227	
hobart	181 Elizabeth St Hobart 7000 Nominated Architect: Scott Balmforth 564 T 03 6234 6372 F 03 6231 4939	

TERROIR
 Project:
 ROUSE HILL ANGLICAN COLLEGE
 MASTERPLAN 2016

Drawing Description:
 PROPOSED JUNIOR SCHOOL
 EXTENSION
 CARPARK SECTIONS

Drawn by: EW	Checked by: TD	Scale: 1:200 @ A1
PROJECT NO: 14301	DWG NO: MP-JS-30-02	REV NO: 03
Drawing Status:		SSDA