

GENERAL NOTES

DO NOT SCALE FROM THIS DRAWING

CONFIRM ALL DIMENSIONS AND SETOUTS ON SITE
PRIOR TO MANUFACTURE & INSTALLATION


ALL WORK IN ACCORDANCE WITH
RELEVANT AUSTRALIAN STANDARDS

TO BE READ IN CONJUNCTION WITH
ENGINEERS DOCUMENTS

LEGEND




- EXISTING GROUND
- SSDA APPROVED DESIGN
- PROPOSED

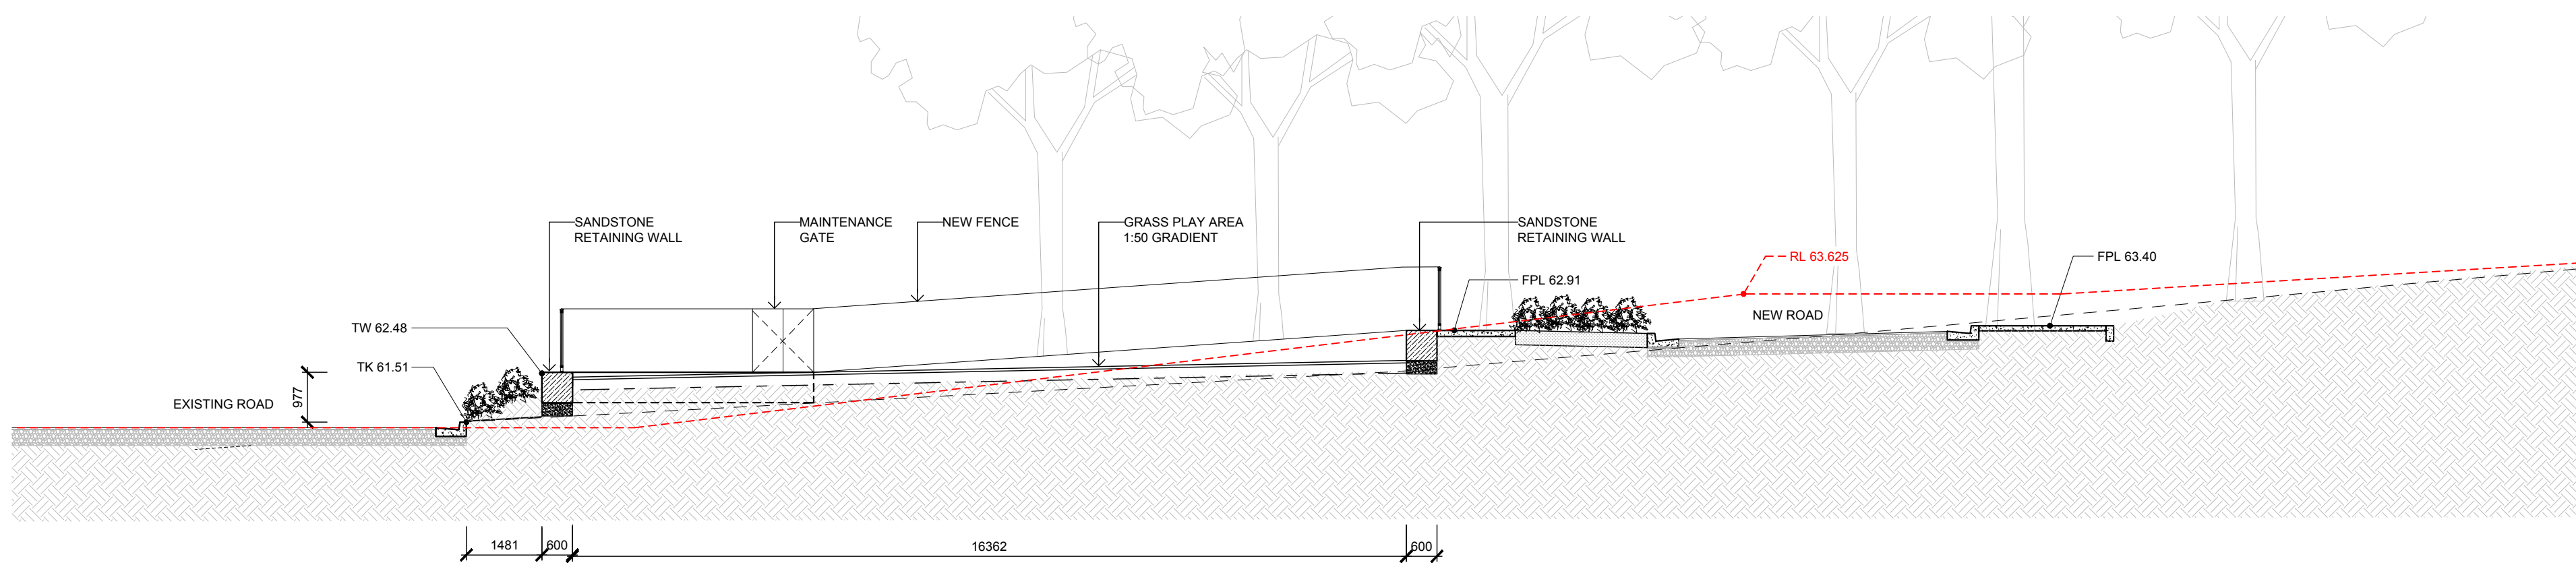


1 GRASS AREA - SECTION A

JS-10-04 1:100 @ A1

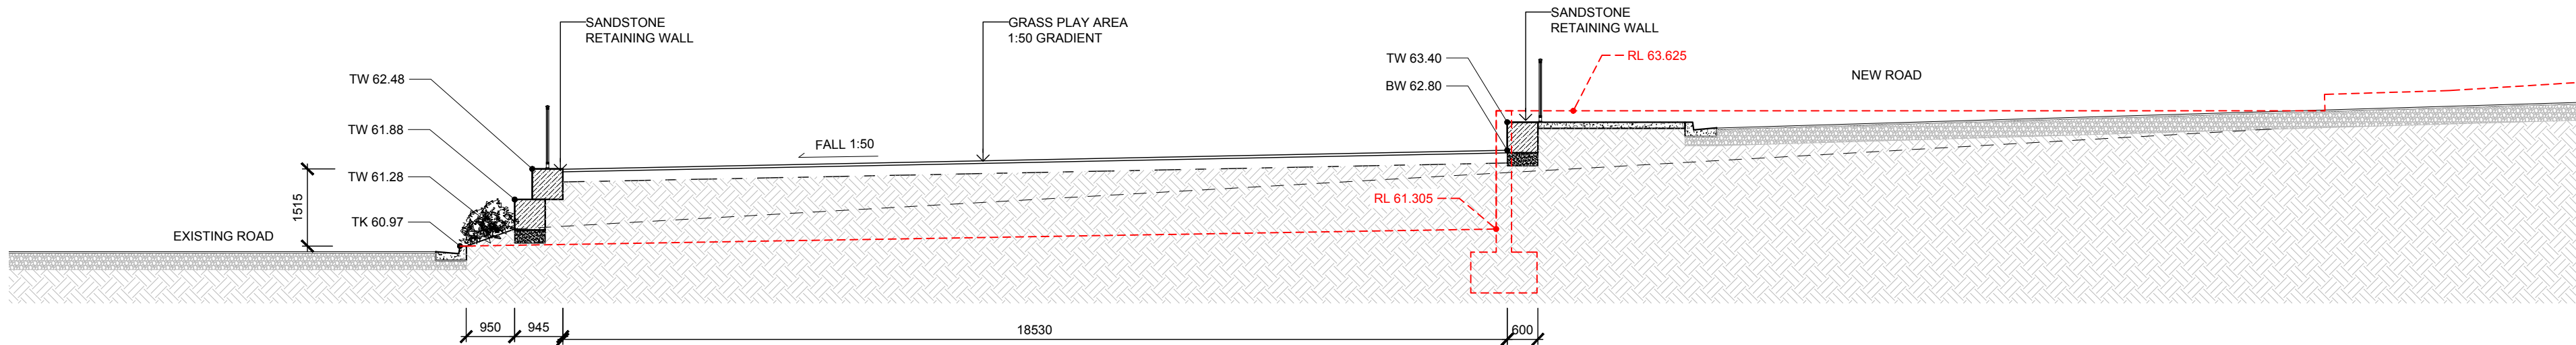


2 GRASS AREA - SECTION B

JS-10-04 1:100 @ A1

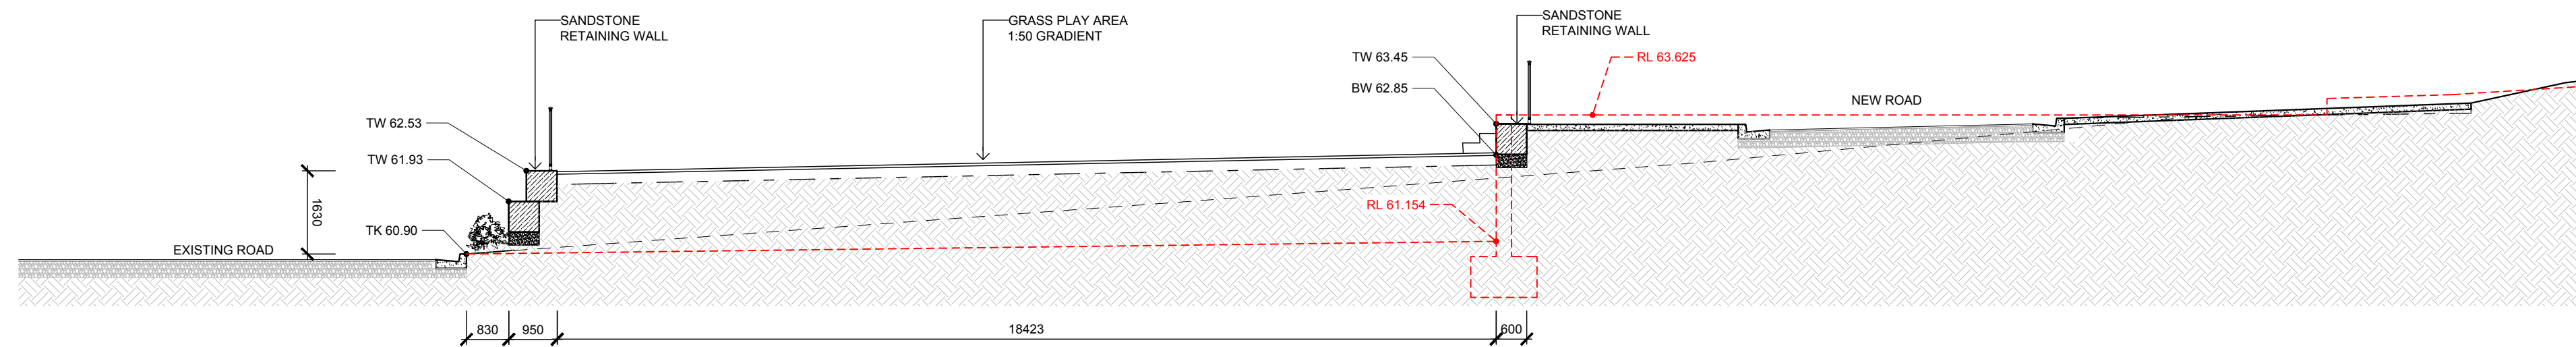


3 GRASS AREA - SECTION C

JS-10-04 1:100 @ A1

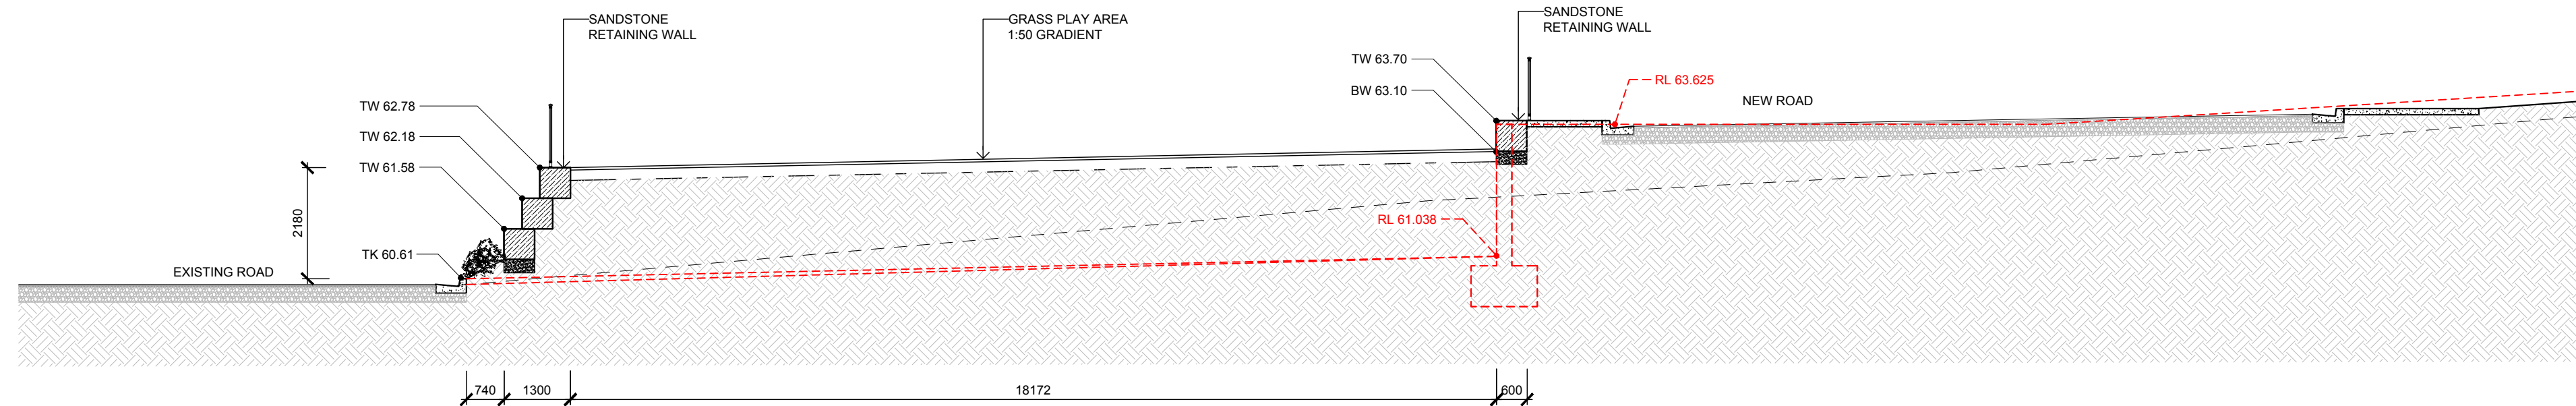

4 GRASS AREA - SECTION D

JS-10-04 1:100 @ A1

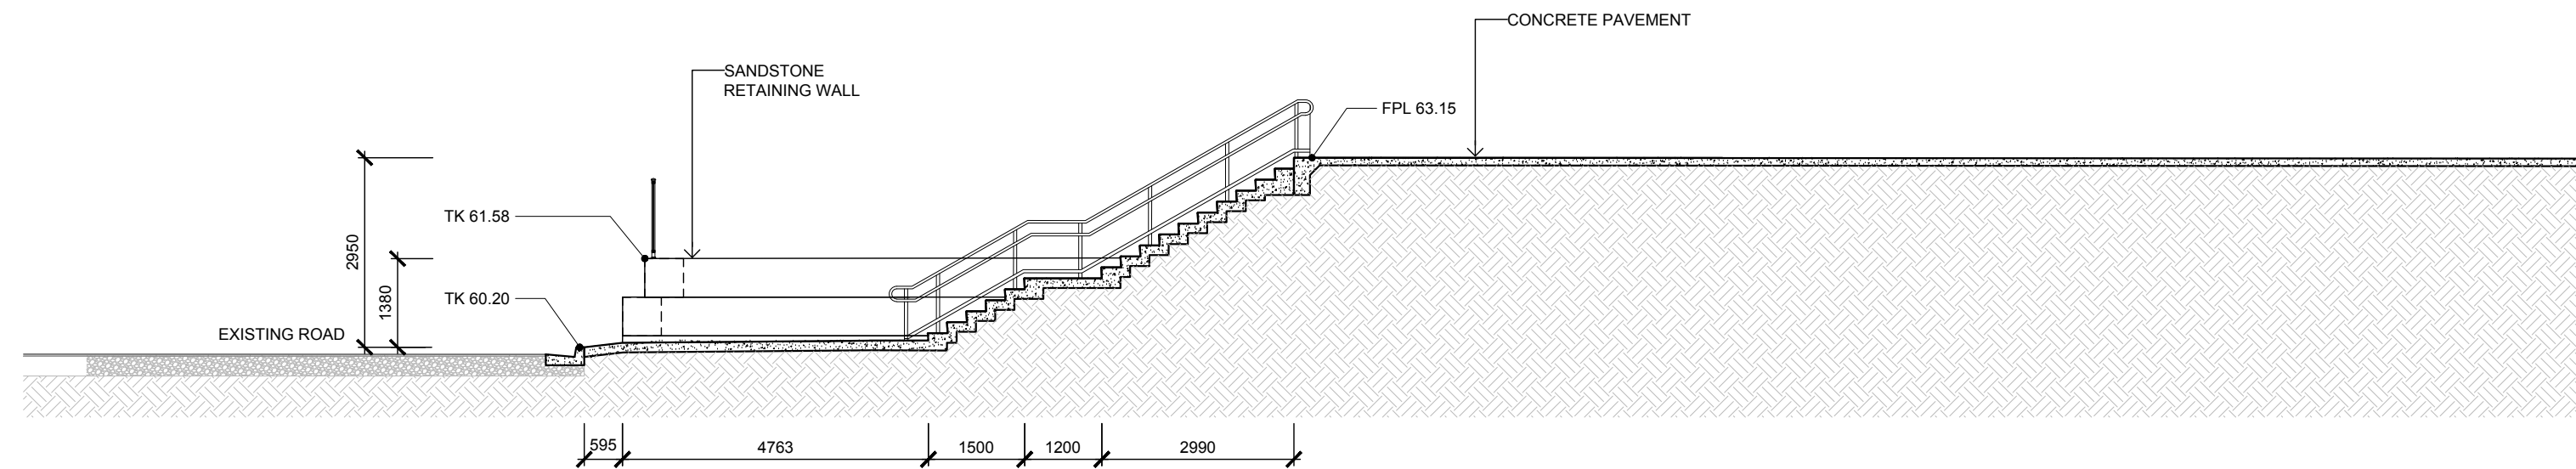

5 GRASS AREA - SECTION E

JS-10-04 1:100 @ A1

03	21.01.19
02	SSDA RESUBMISSION
01	19.01.18
	SSDA RESUBMISSION
	25.07.17
	SSDA SUBMISSION

Rev	Date	Description
sydney	Level 2, 79 Myrtle St Chippendale 2008 Nominated Architect: Gerard Reinmuth 6629 T 02 9279 2226 F 02 9279 2227	
hobart	181 Elizabeth St Hobart 7000 Nominated Architect: Scott Balmforth 564 T 03 6234 6372 F 03 6231 4939	

TERROIR

Project:
ROUSE HILL ANGLICAN COLLEGE
MASTERPLAN 2016

Drawing Description:
PROPOSED JUNIOR SCHOOL
EXTENSION
CARPARK SECTIONS

Drawn by: EW Checked by: TD Scale:1:200@A1

PROJECT NO:	DWG NO:	REV NO:
14301	MP-JS-30-02	03

Drawing Status: SSDA