


Proposed Development

6.2 Level 01



Proposed Development


6.3 Upper Levels

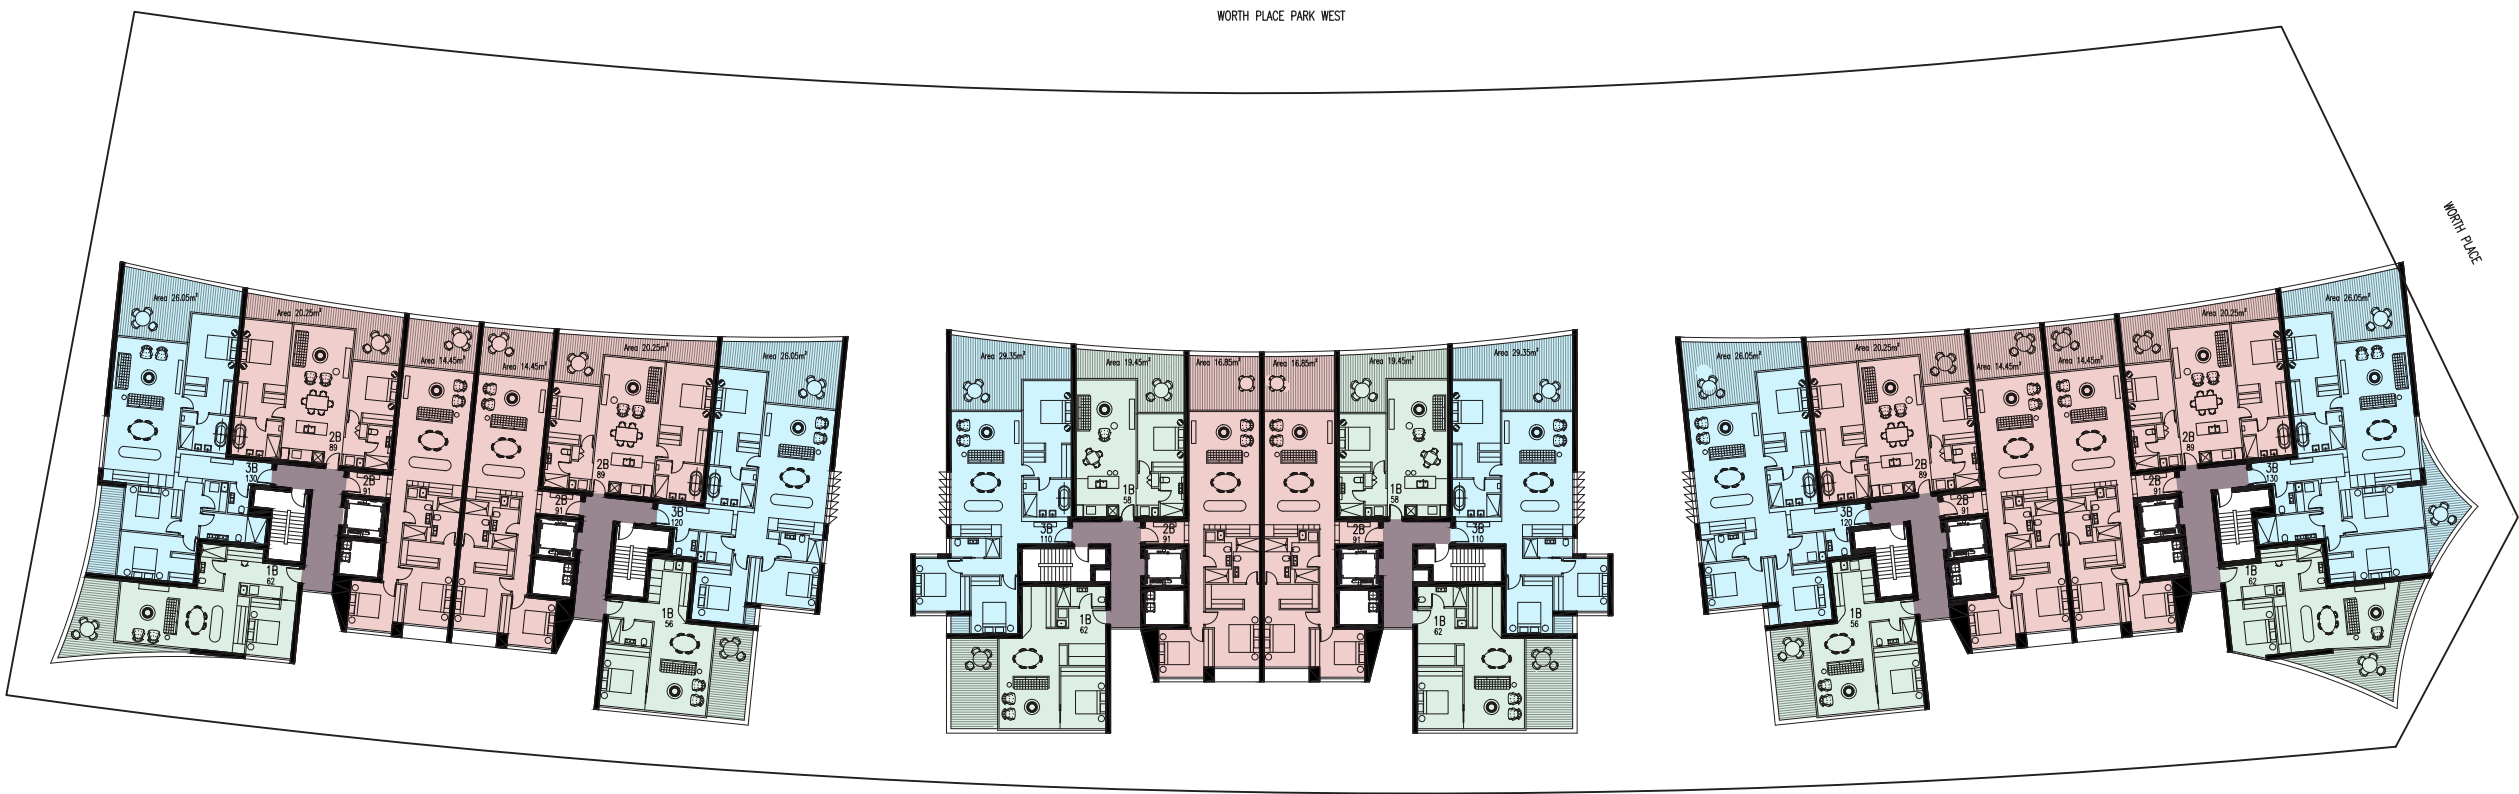



## Proposed Development

### 6.4 Basement

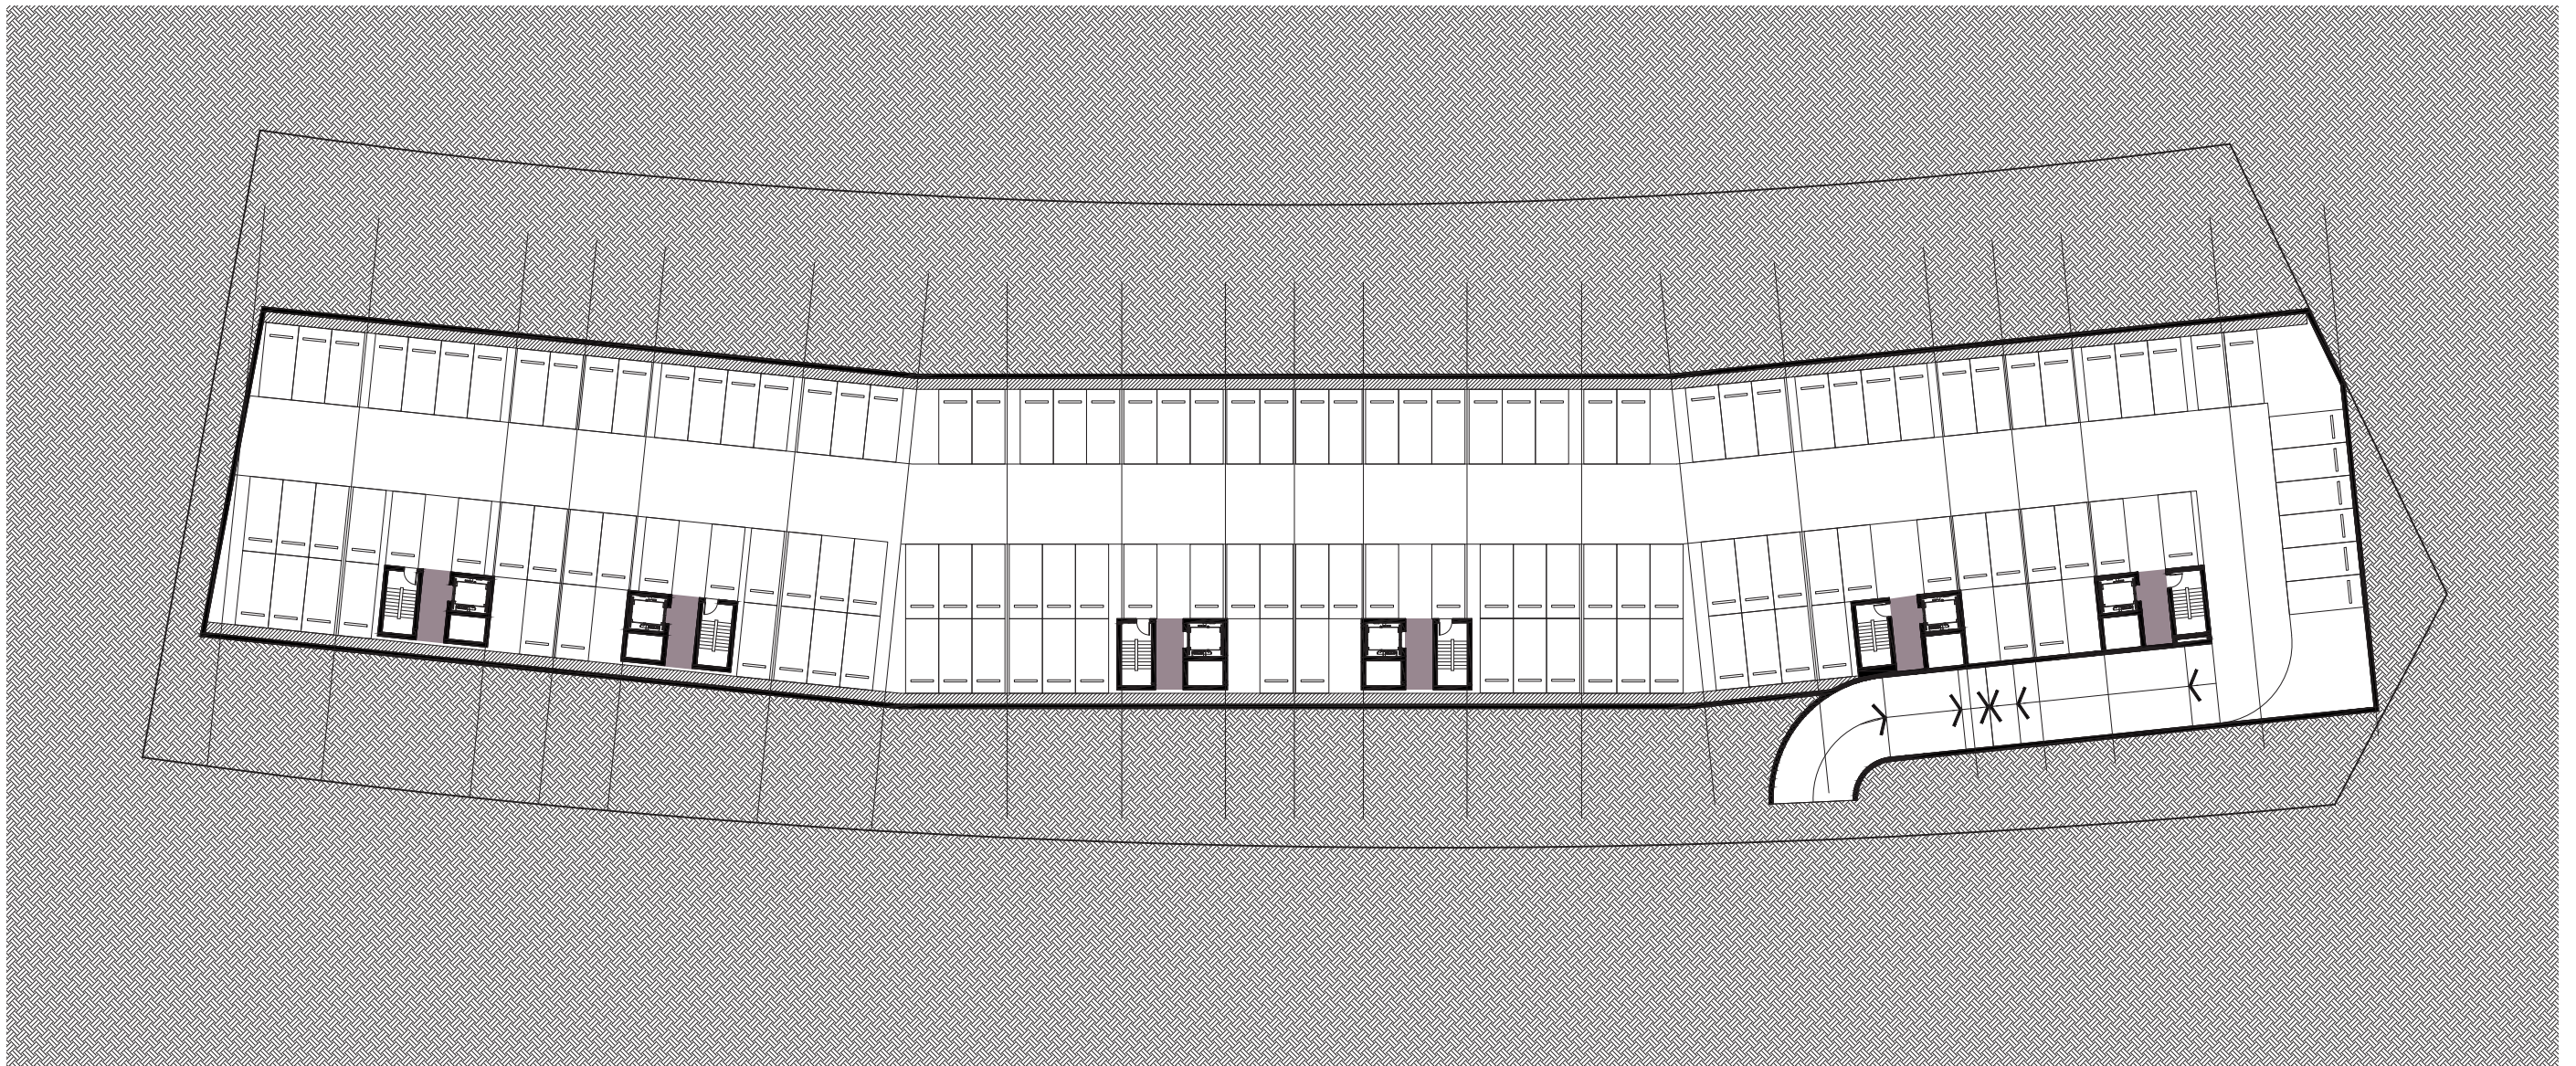

Proposed Development


6.5 N-S Section






Proposed Development

6.6 Elevations

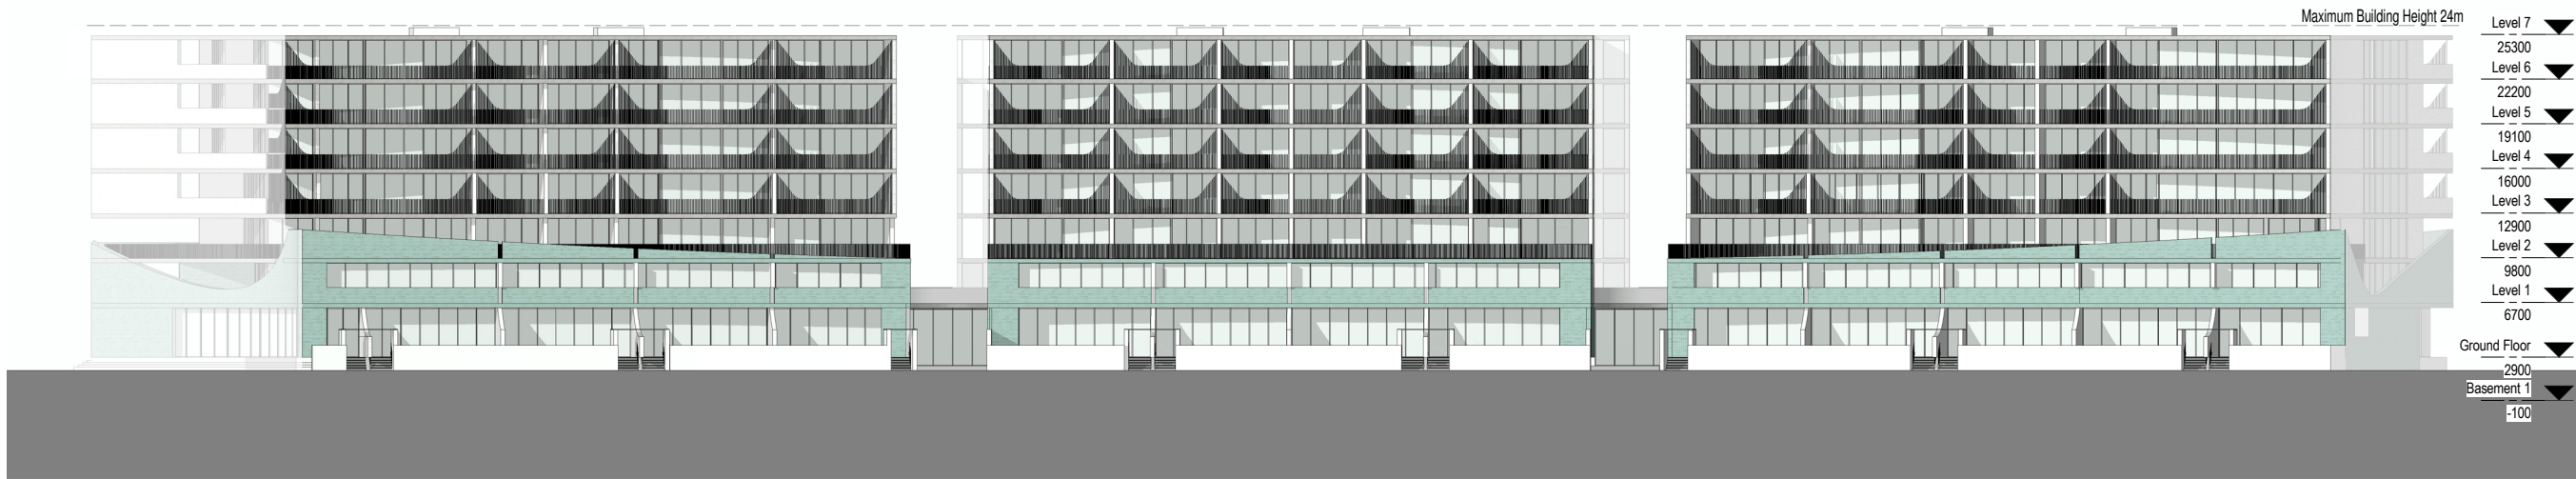

Elevation\_North

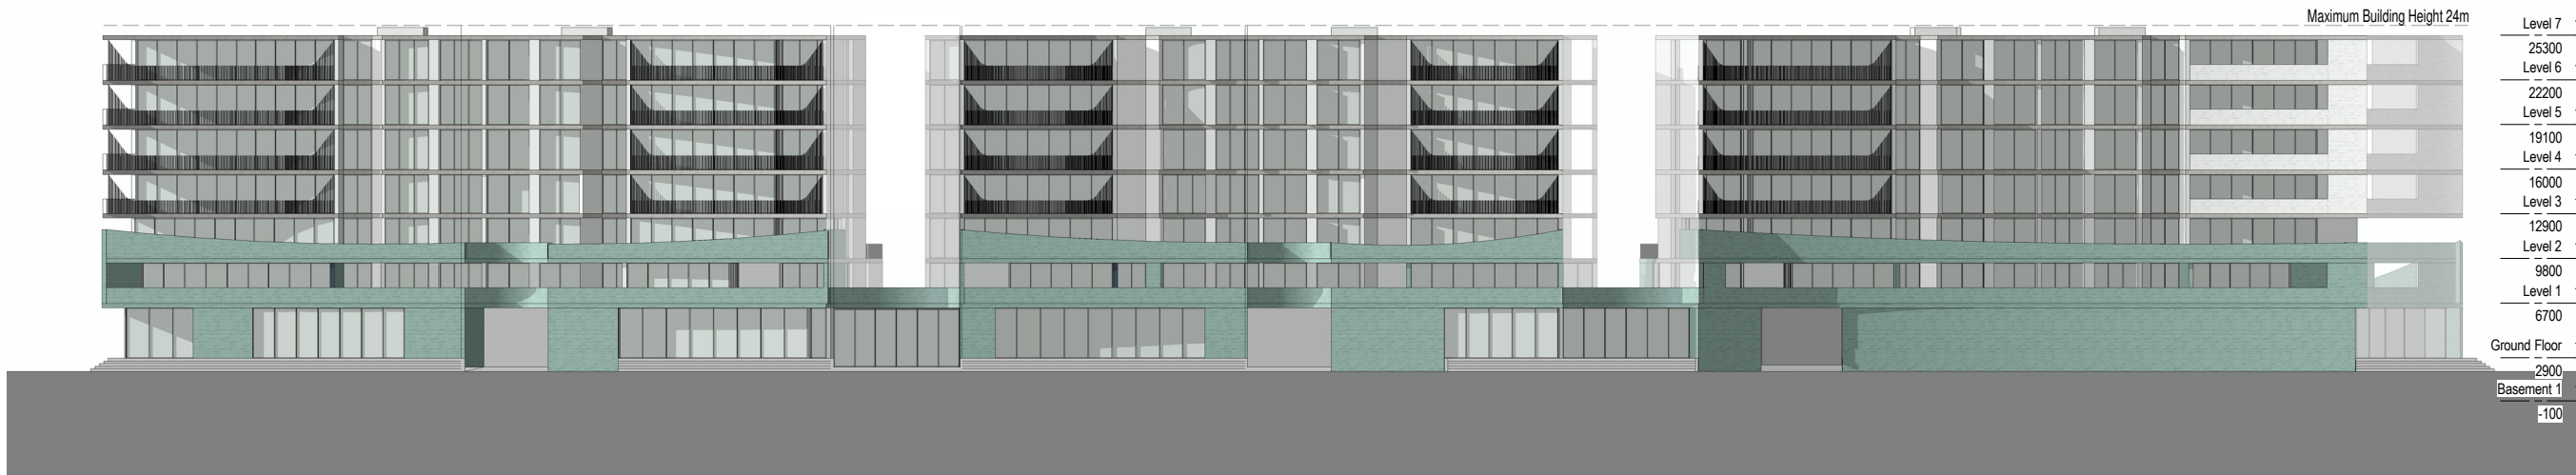

Elevation\_South

PRELIMINARY