



Facade Design

Materiality | Distribution

Each façade features a different mix of materials, in response to the conditions of the site. The north and east façades are strongly related due to the generous views out to Circular Quay. The north façade features accents of vegetation, while the east façade employs stone—each with a gesture of “wrapping” the materials from the adjacent elevation.

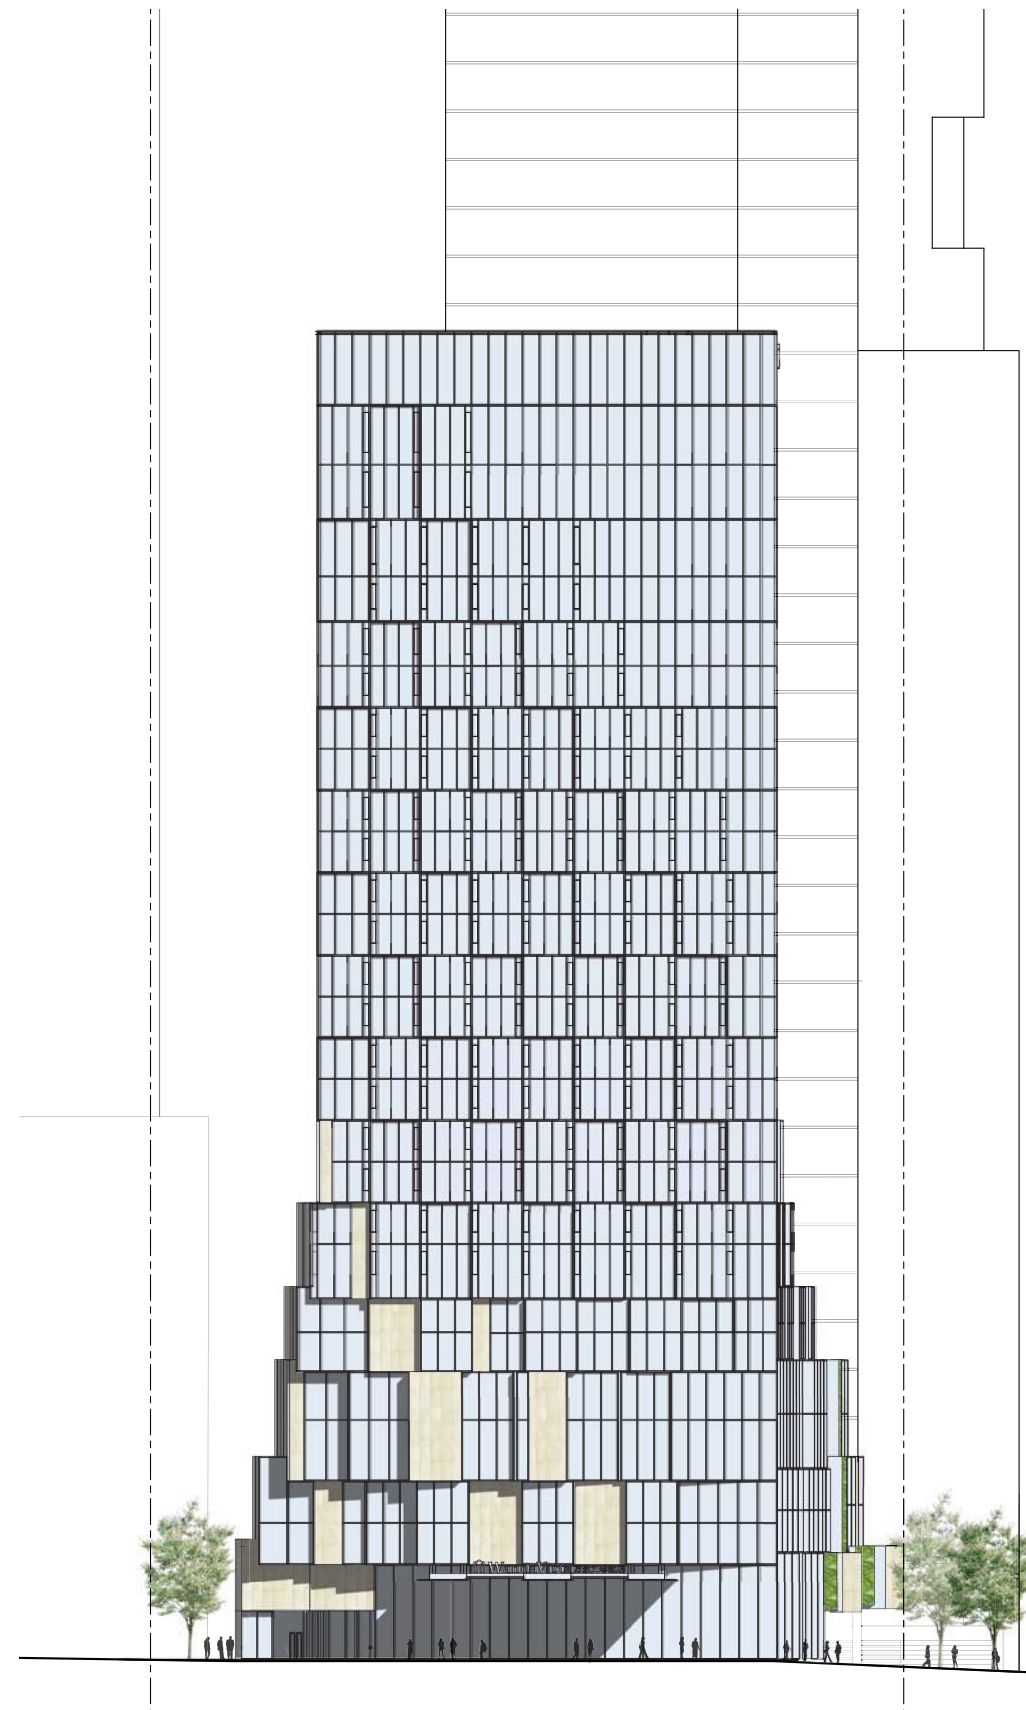

East Elevation (Pitt Street)

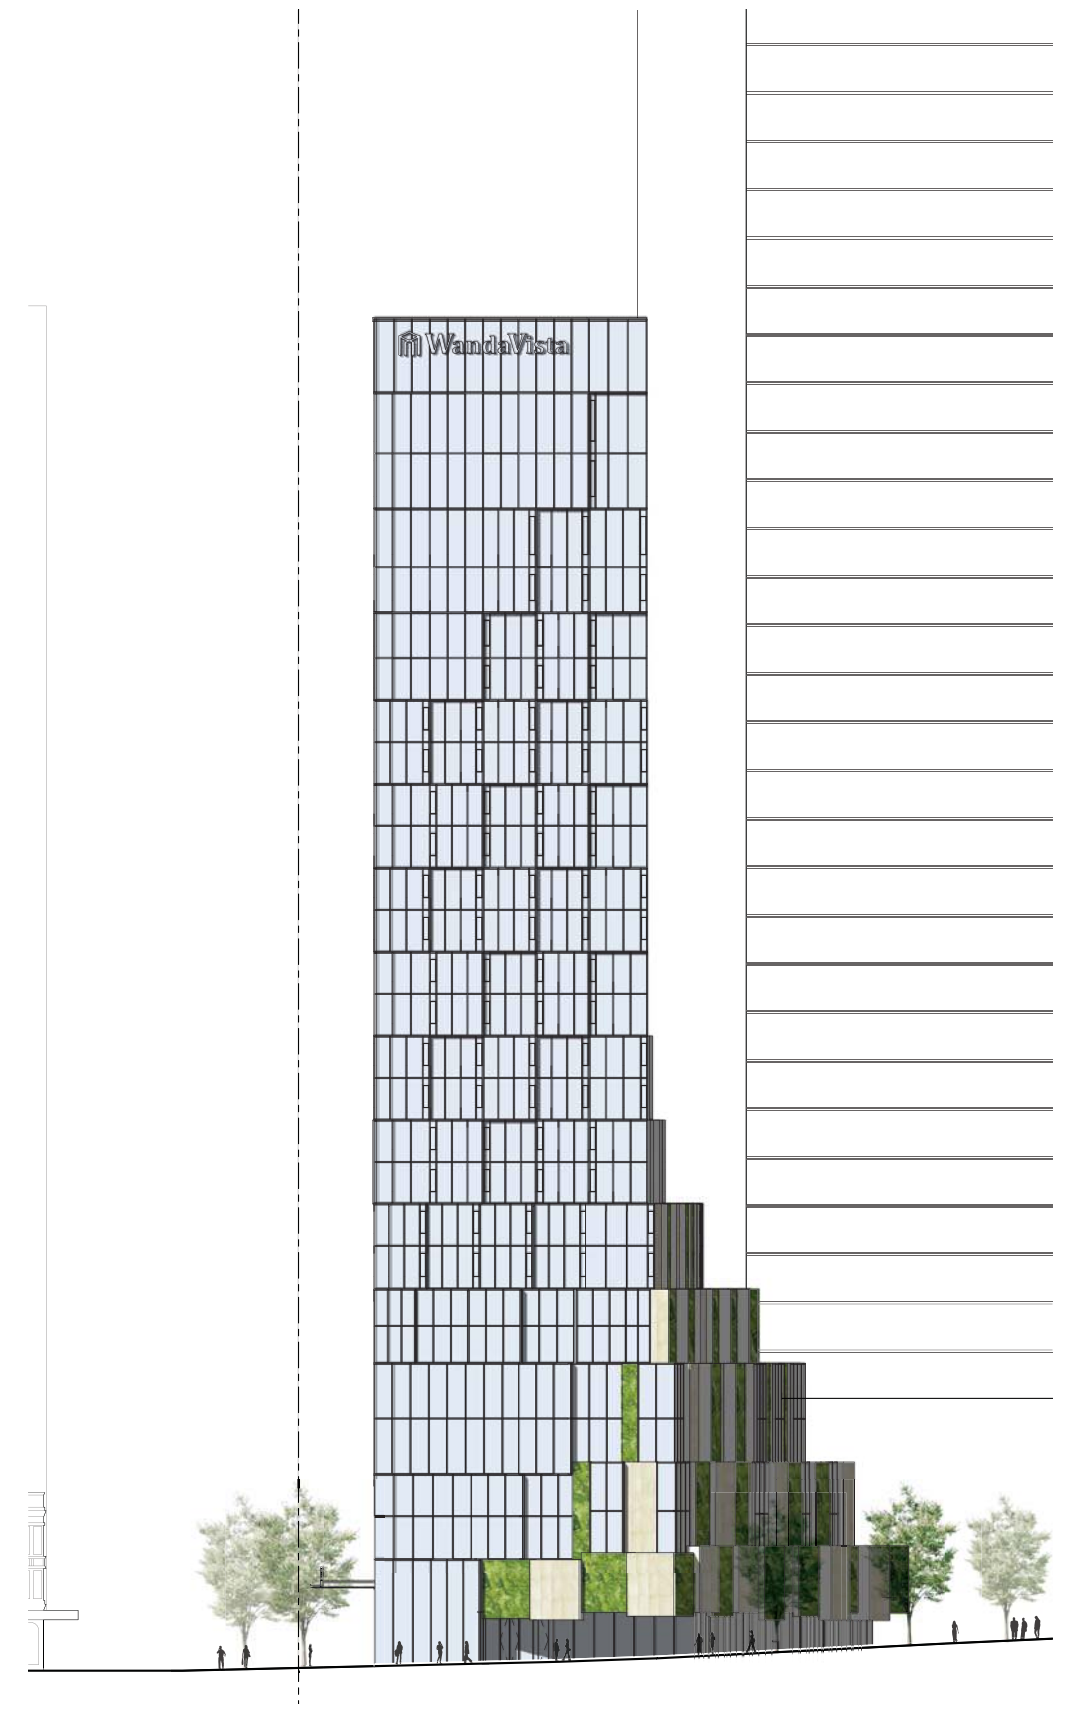

North Elevation (Herald Square)