

CLIENT:



ARUP

ENGINEERS

ARUP

LANDSCAPE

OCULUS


PLANNER

URBIS


O C U L U S



KEY PLAN:

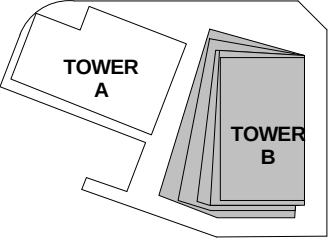

KEY SECTION:

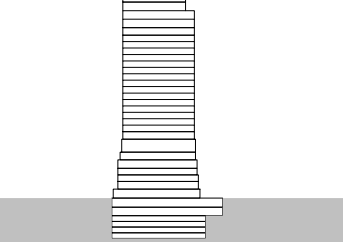

PROJECT:


Wanda Vista Sydney

1 Alfred Street Sydney NSW 2000


- RETAIL GFA

HOTEL GFA


10% DESIGN EXCELLENCE BONUS

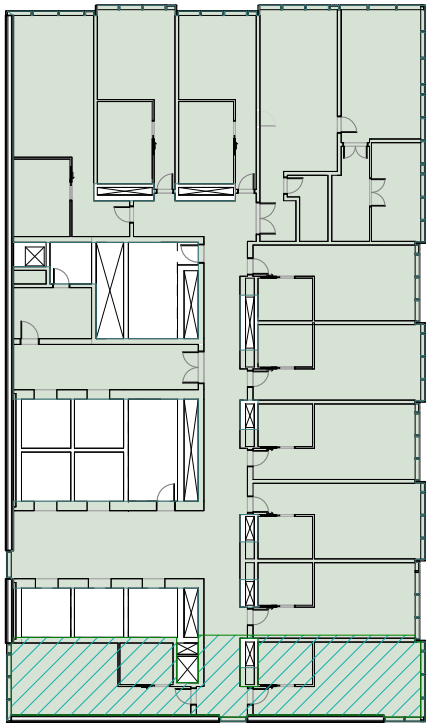


10 LEVEL 16 - HOTEL SUITE
1802 SCALE1 : 400

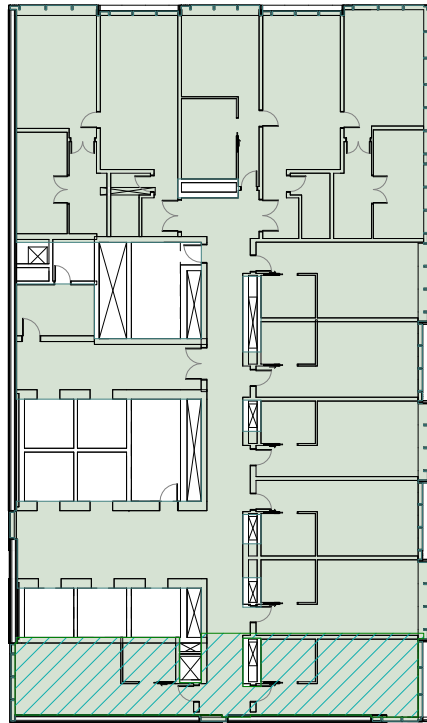


9 LEVEL 17 - HOTEL SUITE
1802 SCALE1 : 400

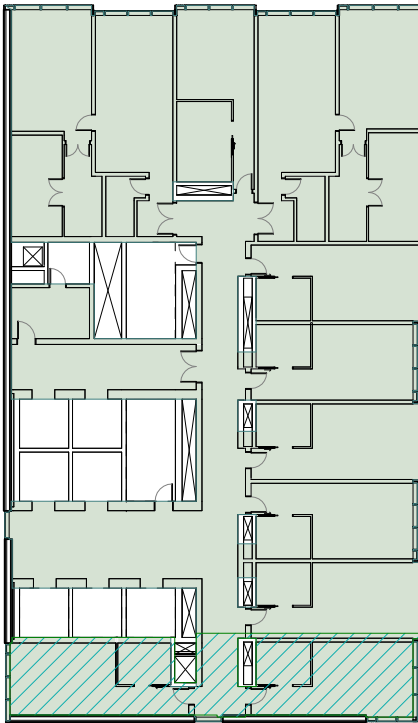


8 LEVEL 18 - HOTEL SUITES
1802 SCALE1 : 400

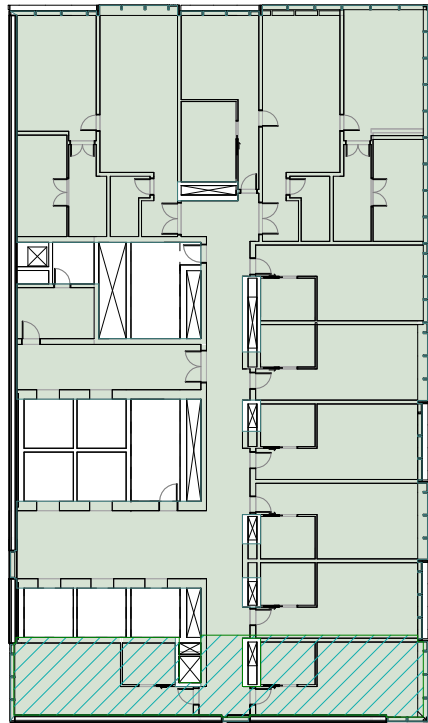


7 LEVEL 19 - HOTEL SUITES
1802 SCALE1 : 400

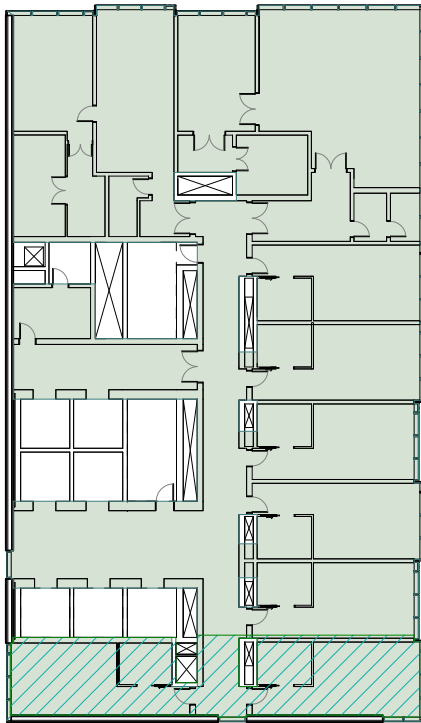


6 LEVEL 20 - HOTEL PREMIER SUITES
1802 SCALE1 : 400

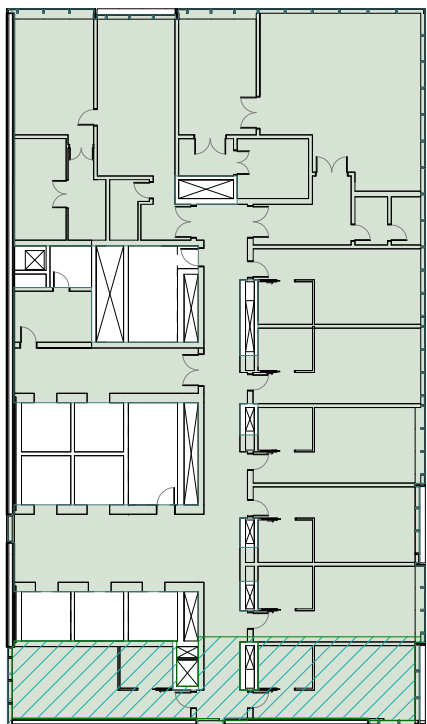


5 LEVEL 21 - HOTEL PREMIER SUITES
1802 SCALE1 : 400

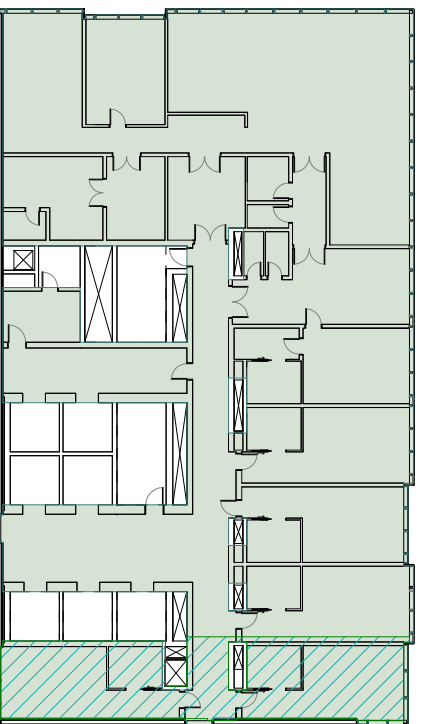


4 LEVEL 22 - HOTEL PRESIDENTIAL SUITE
1802 SCALE1 : 400

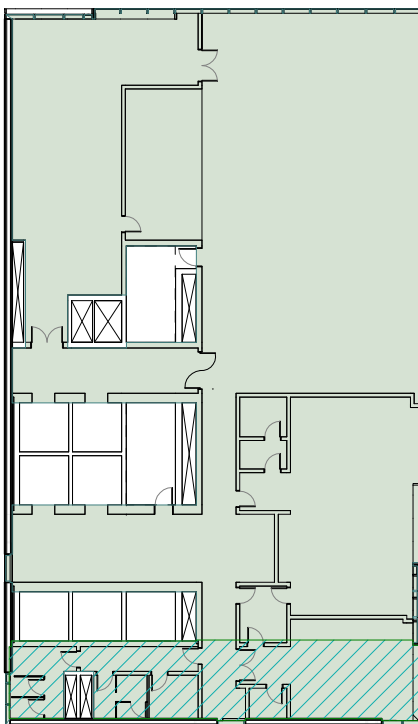

3 LEVEL 23 - CLUB RESTAURANT
1802 SCALE1 : 400

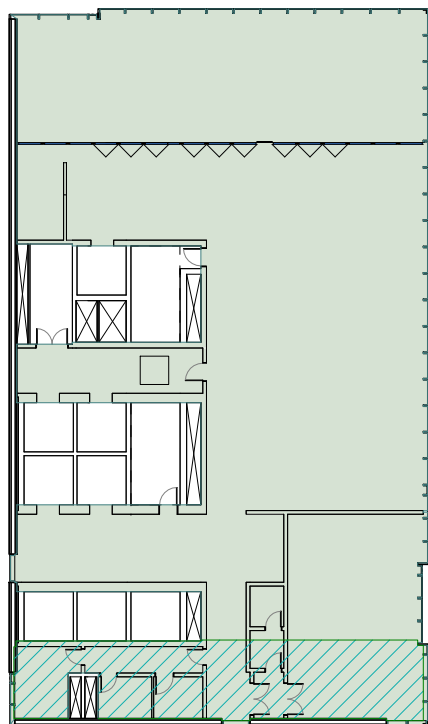

2 LEVEL 24 - CLUB BAR
1802 SCALE1 : 400

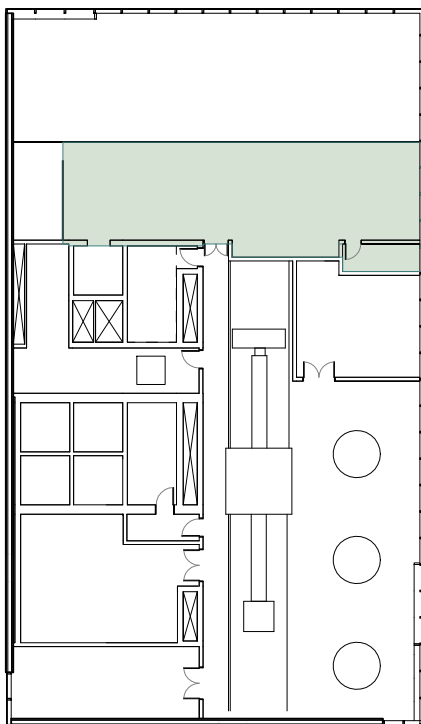

1 LEVEL 25 - CLUB ROOFTOP BAR
1802 SCALE1 : 400

A	28.10.2016	ISSUED FOR STAGE 2 DEVELOPMENT APPLICATION	SH
6	20.10.2016	DRAFT FOR DA SUBMISSION	SH
5	05.10.2016	ISSUED FOR INFORMATION AND COORDINATION ONLY	SH
4	30.09.2016	ISSUED FOR INFORMATION AND COORDINATION ONLY	SH
3	20.09.2016	ISSUED FOR INFORMATION AND COORDINATION ONLY	SH
2	12.09.2016	ISSUED FOR INFORMATION AND COORDINATION ONLY	SH
1	07.09.2016	ISSUE FOR COORDINATION	SH
ISSUE	DATE	REVISION	BY

DRAWING TITLE:


GFA PLANS

DATE:	SCALE:	DRAWING No:	REV:
17.10.2016	As indicated @A1		
DRAWN BY:	PROJECT NO:	1802	A
EM.DE.DP.SH	CA3054		

DA ISSUE

NOTES:
All dimensions and setbacks to be verified prior to commencement, omissions or discrepancies to be notified to the architect.
COPYRIGHT:
The copyright of this drawing together with any other documents prepared by crone partners architecture studios, pty ltd (cp) remains the property of cp. crone partners grants licence for the use of this document for the purpose for which they are intended. The licence is not transferable without the permission of cp.

NORTH

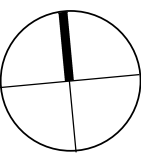

DO NOT SCALE

