




01 PRECAST TERRAZZO SEATING BENCH TYPE 1 - PLAN
SCALE 1:50

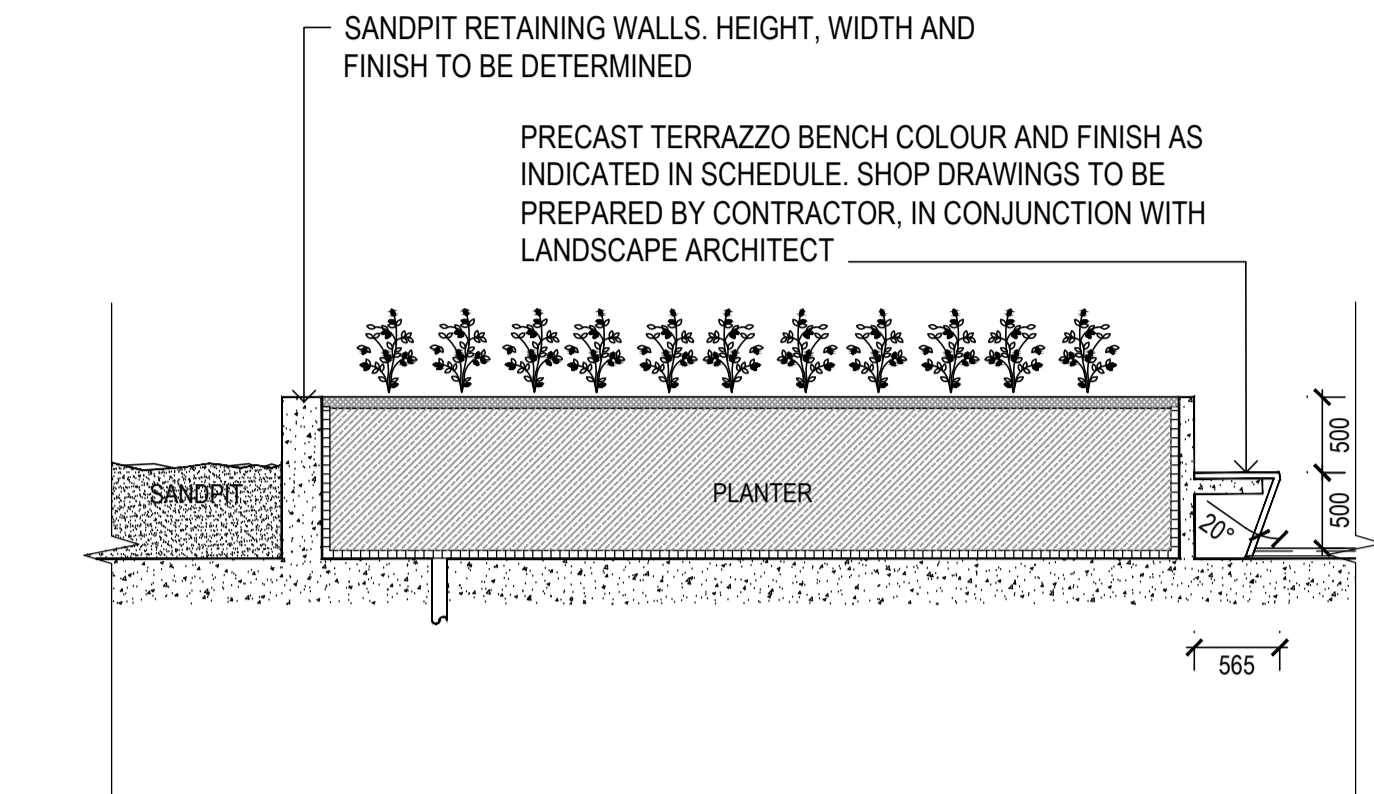


02 PRECAST TERRAZZO SEATING BENCH TYPE 1 - SECTION
SCALE 1:50

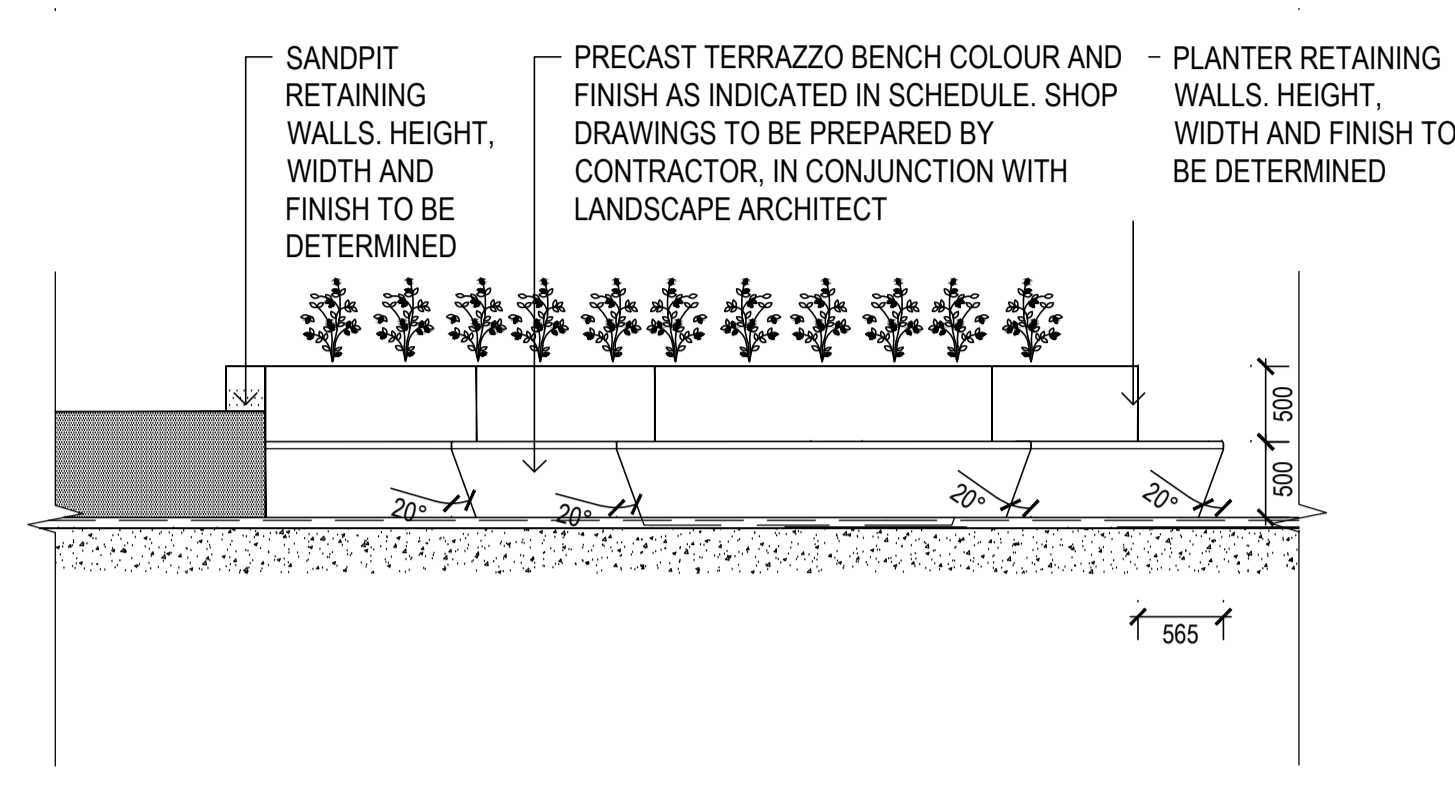


03 PRECAST TERRAZZO SEATING BENCH TYPE 1 - ELEVATION
SCALE 1:50

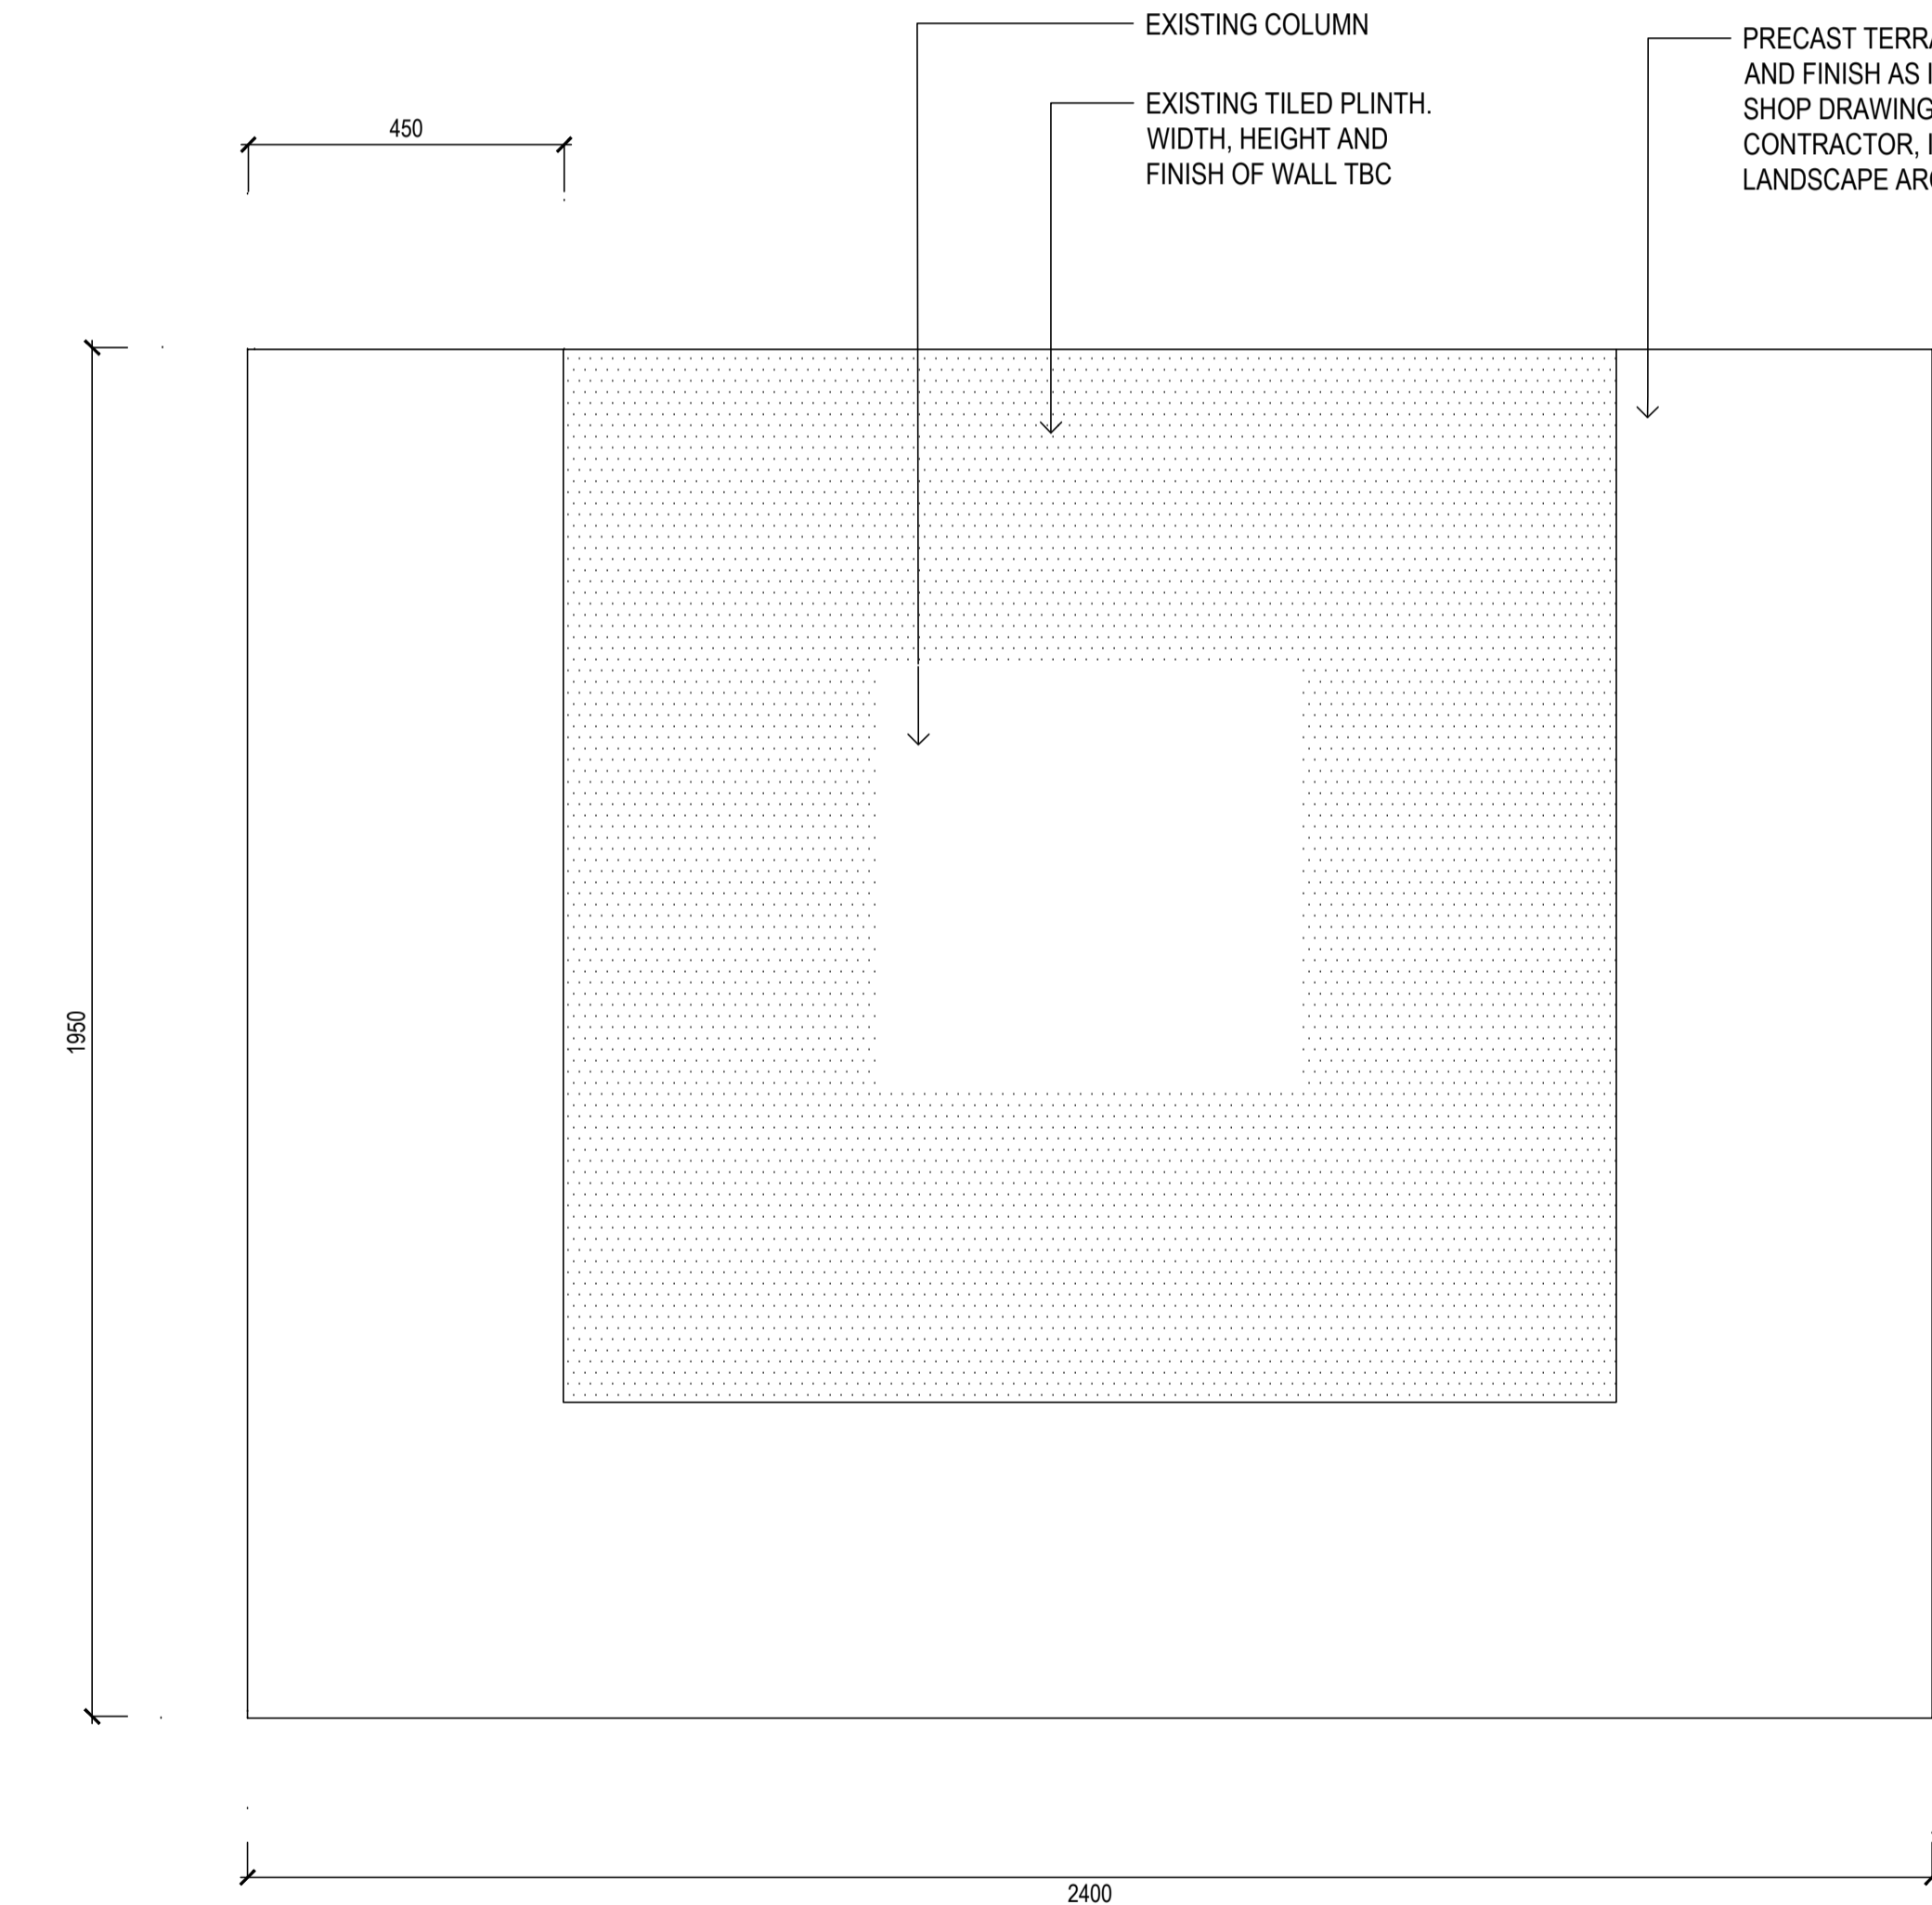

04 PRECAST TERRAZZO SEATING BENCH TYPE 2 - PLAN
SCALE 1:10

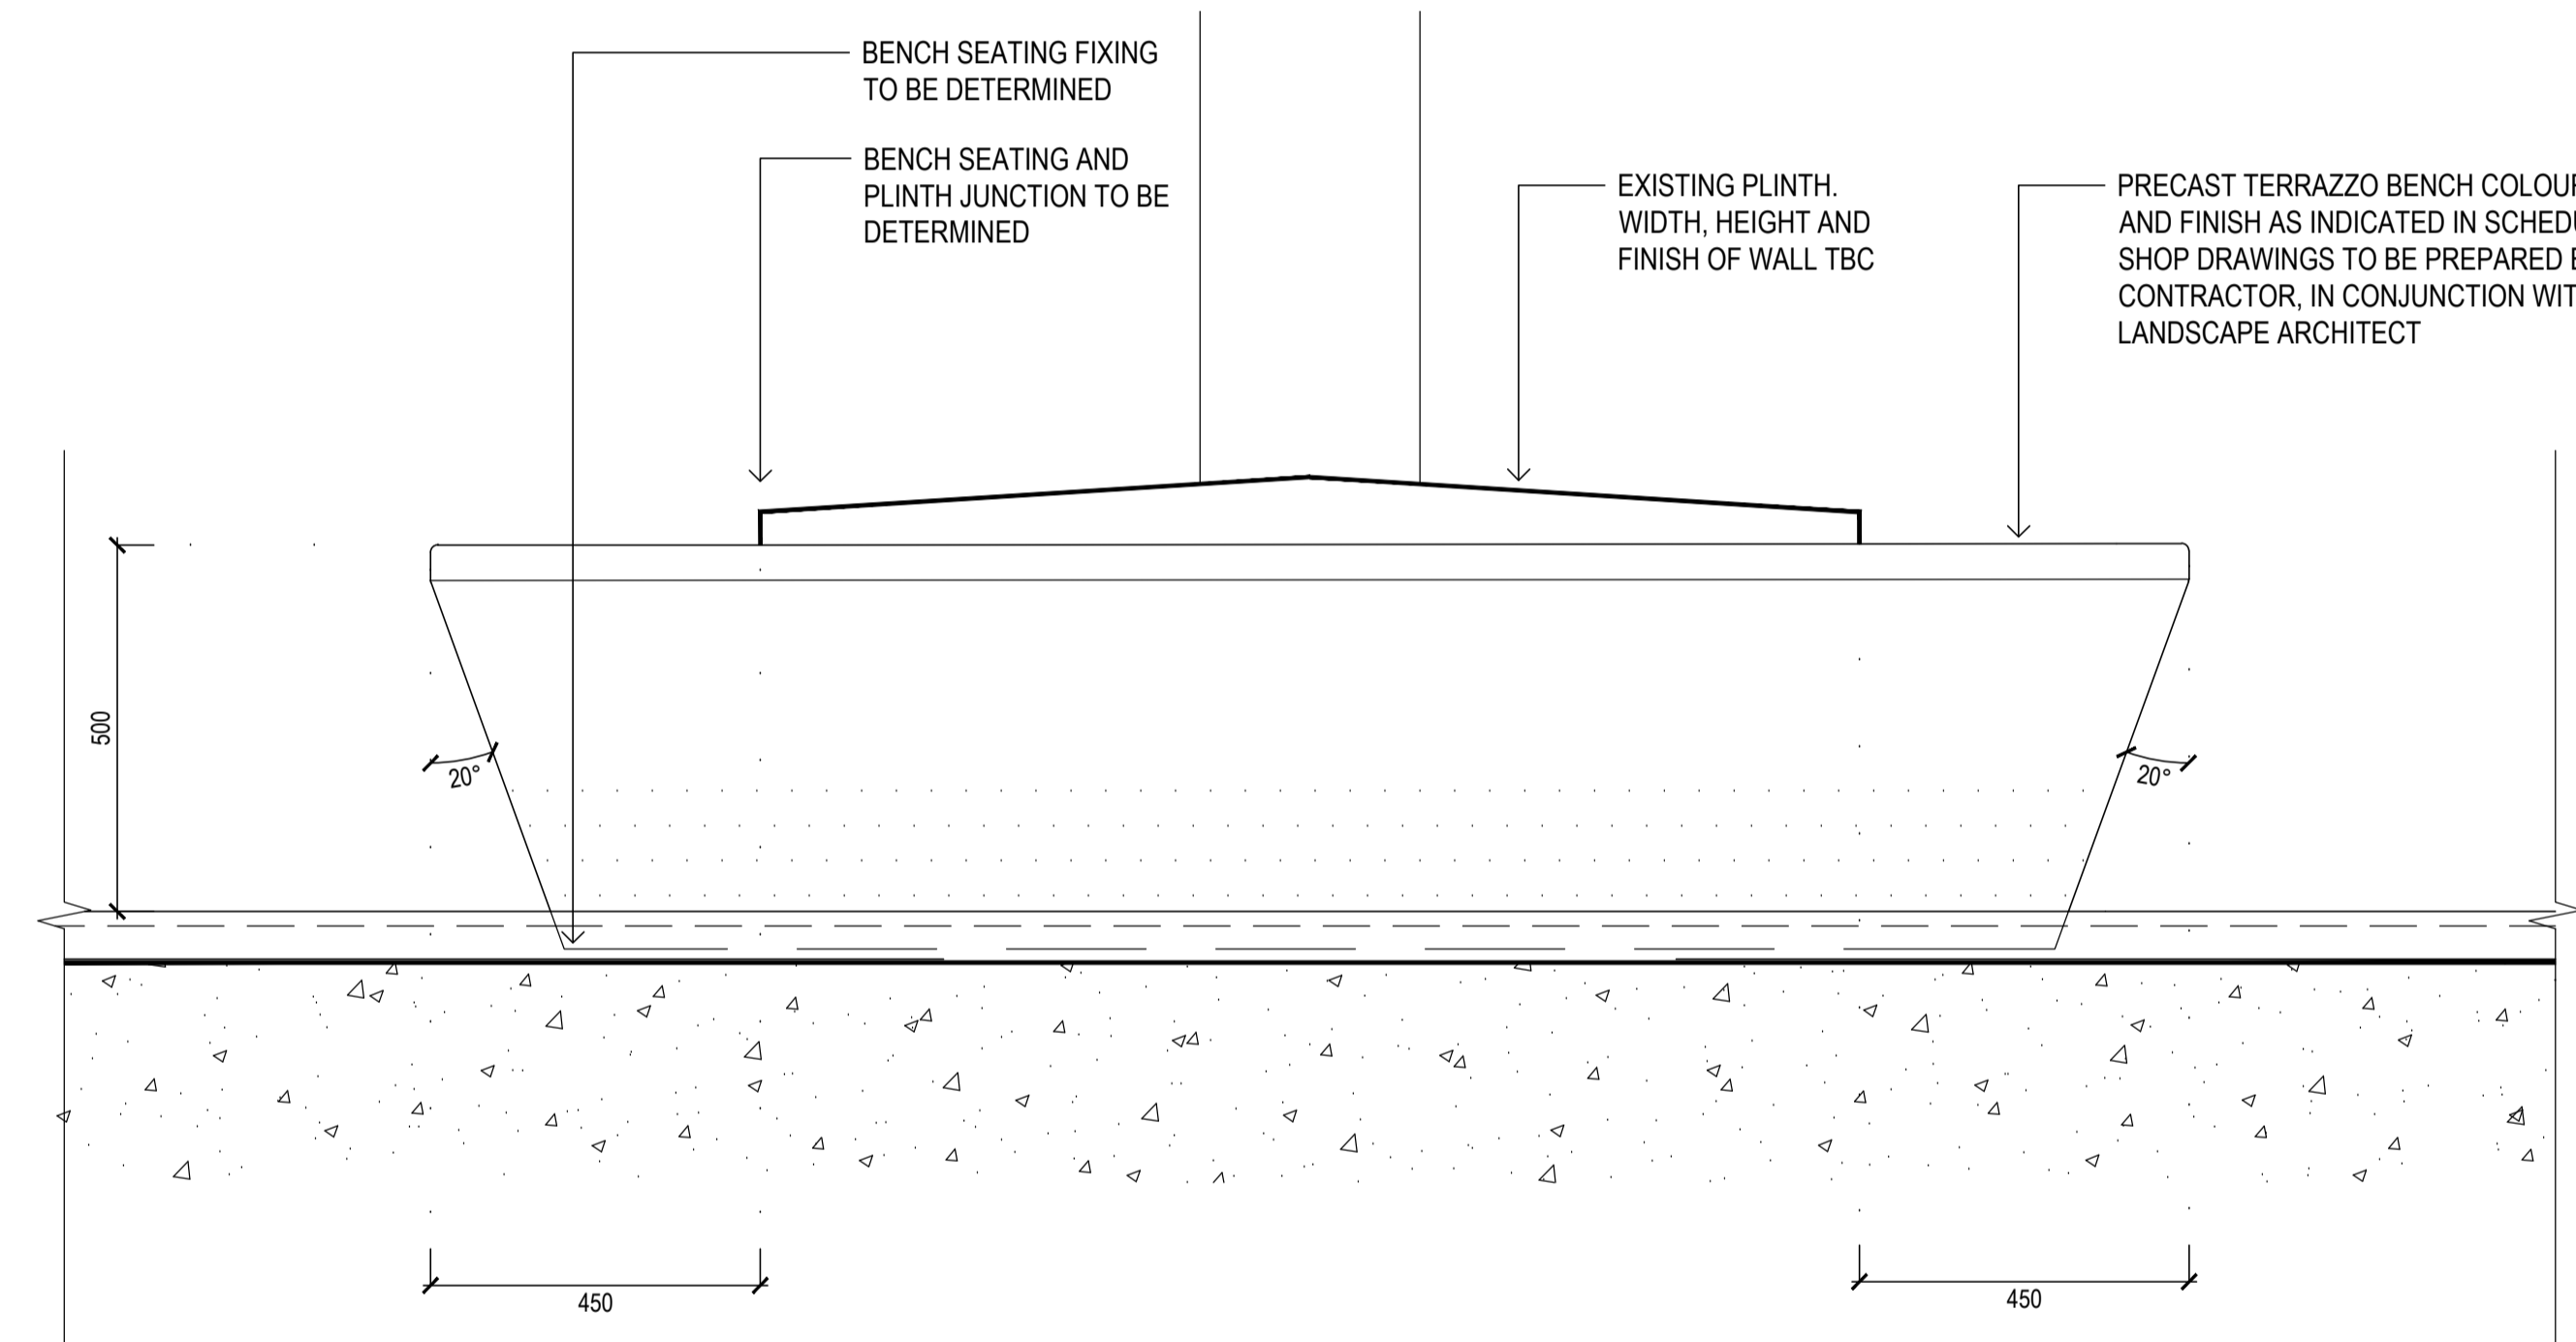

05 PRECAST TERRAZZO SEATING BENCH TYPE 2 - SECTIONAL ELEVATION
SCALE 1:10

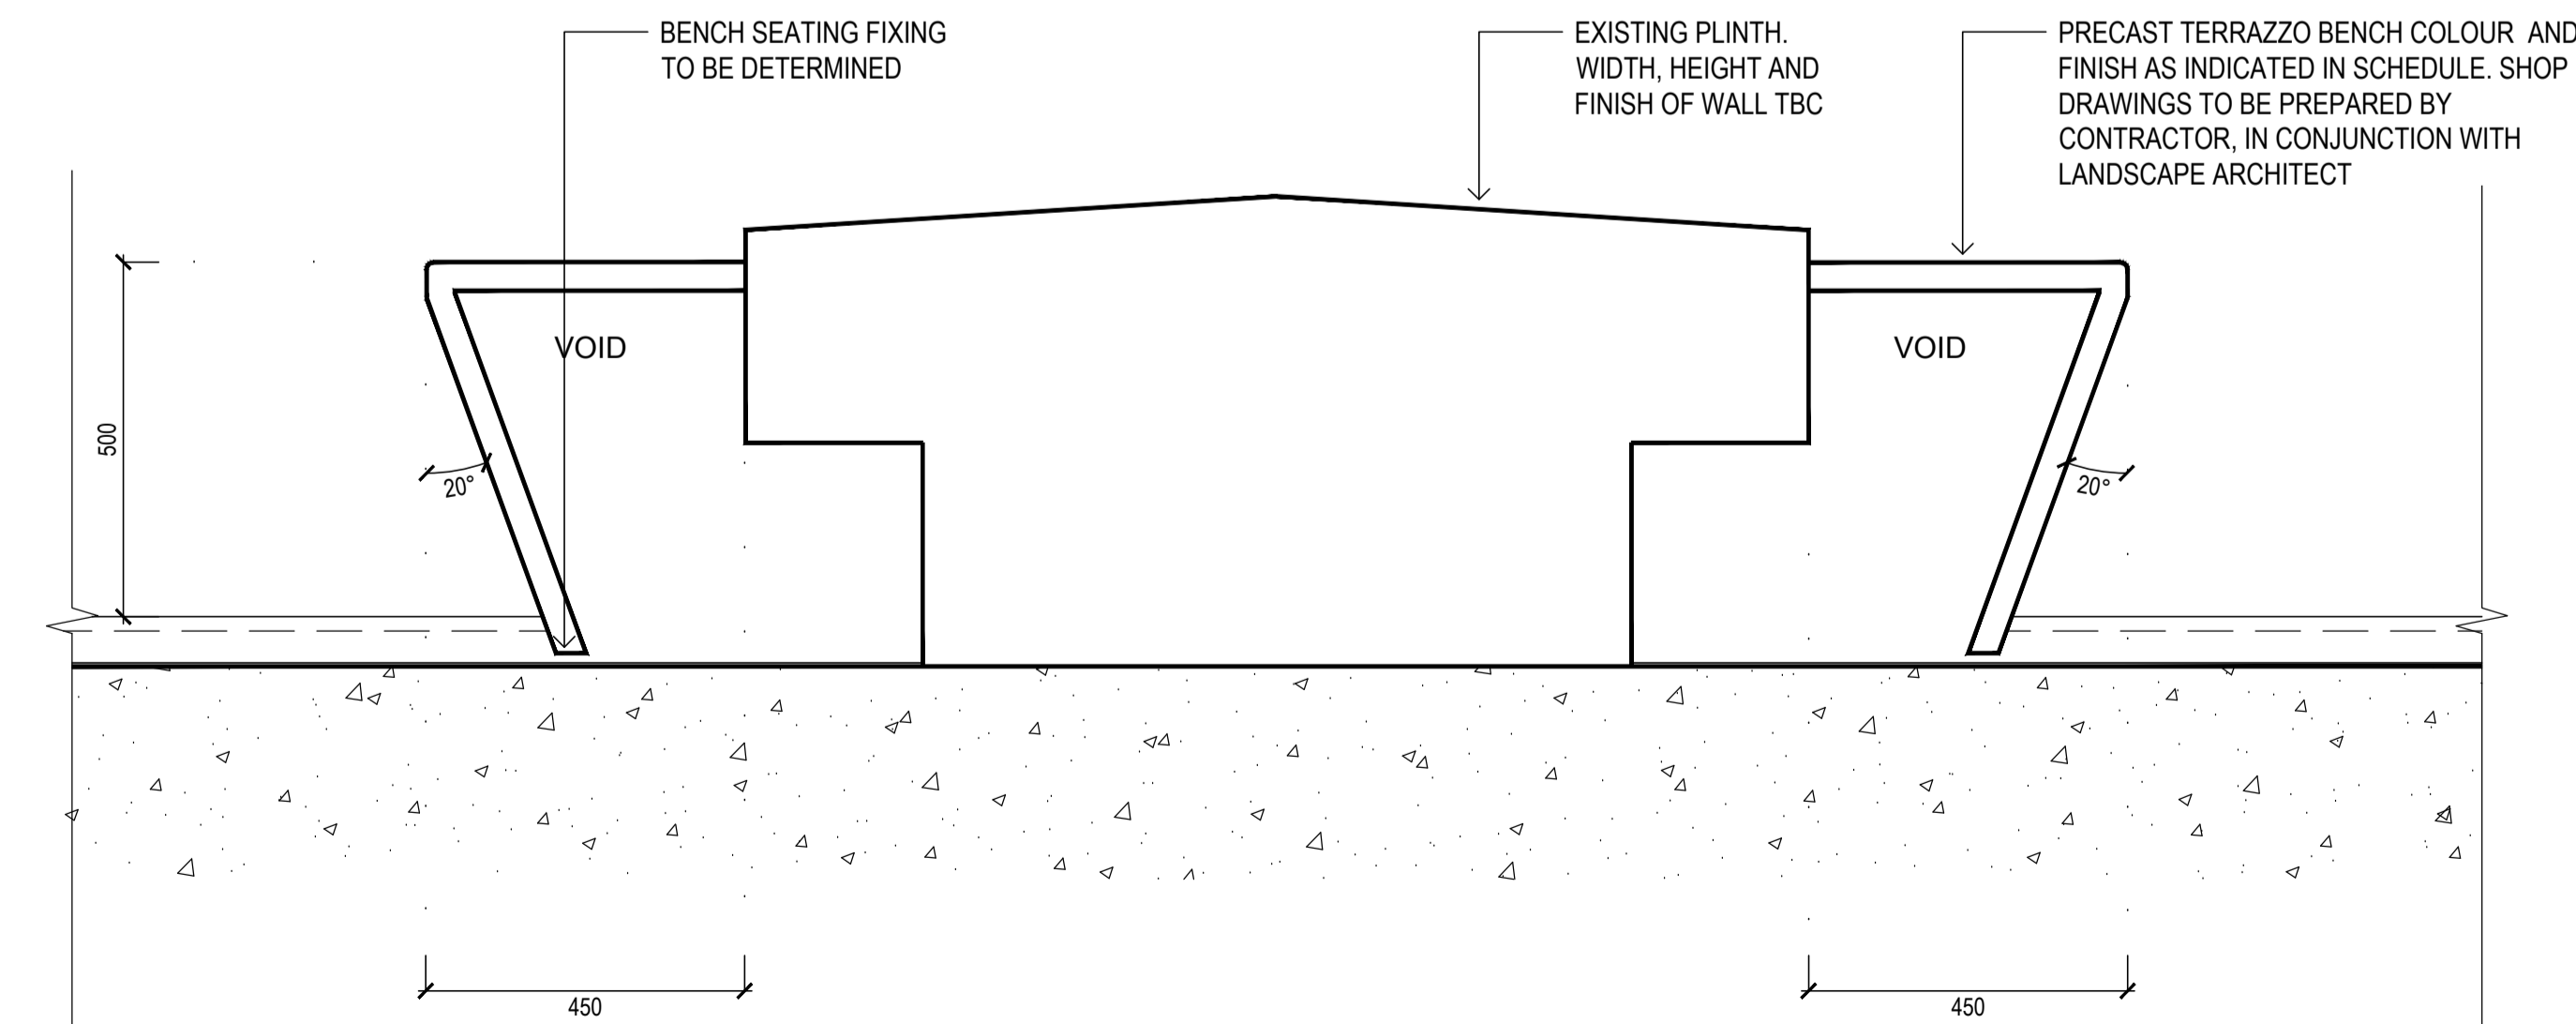

06 PRECAST TERRAZZO SEATING BENCH TYPE 2 - SECTIONAL
SCALE 1:10

Copyright DesignInc Sydney Pty Limited
This drawing is protected by copyright. All rights are reserved. Unless permitted under the Copyright Act 1968, no part of this drawing may in any form or by any means be reproduced, published, broadcast or transmitted without the prior written permission of the copyright owner.

Please note
If the status of this drawing is not signed off for construction it may be subject to change, alteration or amendment at the discretion of DesignInc Sydney Pty Limited. If so, DesignInc Sydney Pty Limited is not liable for any loss, damage, harm or injury whether special, consequential, direct or indirect, suffered by you or any other person as a result of your use of this drawing for construction purposes.

Figured dimensions take preference to scale readings. Verify all dimensions on site. Report any discrepancies to the Architect for decision before proceeding with the work.

Nominated Architects
Anthony Quan 5421 | Sandeep Amin 7337 | Ian Armstrong 7260 | Richard Does 8126

No	DATE	REVISIONS	BY
A	08/08/2017	ISSUED FOR TENDER	IC
B	01/09/2017	ISSUED FOR TENDER	IC

0 0.5 1 1.5 2 2.5 m
SCALE BAR - 1:50

0 0.1 0.2 0.3 0.4 0.5 m
SCALE BAR - 1:10

ARCHITECT

DesignInc| Lacoste + Stevenson| bmc2
architects in association

DesignInc Sydney PTY LIMITED ACN 003008820
L12 / 77 PACIFIC HWY NORTH SYDNEY NSW 2060 AUSTRALIA
PO BOX 6511 NORTH SYDNEY NSW 2059 AUSTRALIA
T +612 8905 7100 F +612 8905 7199
www.designinc.com.au E sydney@sydney.designinc.com.au
Architecture Urban Design Interiors

CLIENT

PROJECT

LINDFIELD LEARNING VILLAGE
Eton Road,
Lindfield NSW 2070

TITLE

PRECAST TERRAZZO SEATING
TYPE 1 & 2 DETAILS

DRAWN BY IC
SCALES AS SHOWN @ A1
PLOT DATE 01/09/2017

PROJECT N°. S151441
DRAWING N°. LA-5210
REVISION B

DRAWING STATUS
TENDER


REVIEWED BY MR
SIGNATURE
DATE

QUALITY CERTIFIED
ISO 9001

Completion of the Drawing Status is evidence the design has been verified as conforming to the requirements of the Project M.S. Plan. Initiating the 'Drawn By' box confirms that this drawing has been prepared in conformity with DesignInc Sydney M.S. procedures.

TENDER

NOT FOR CONSTRUCTION

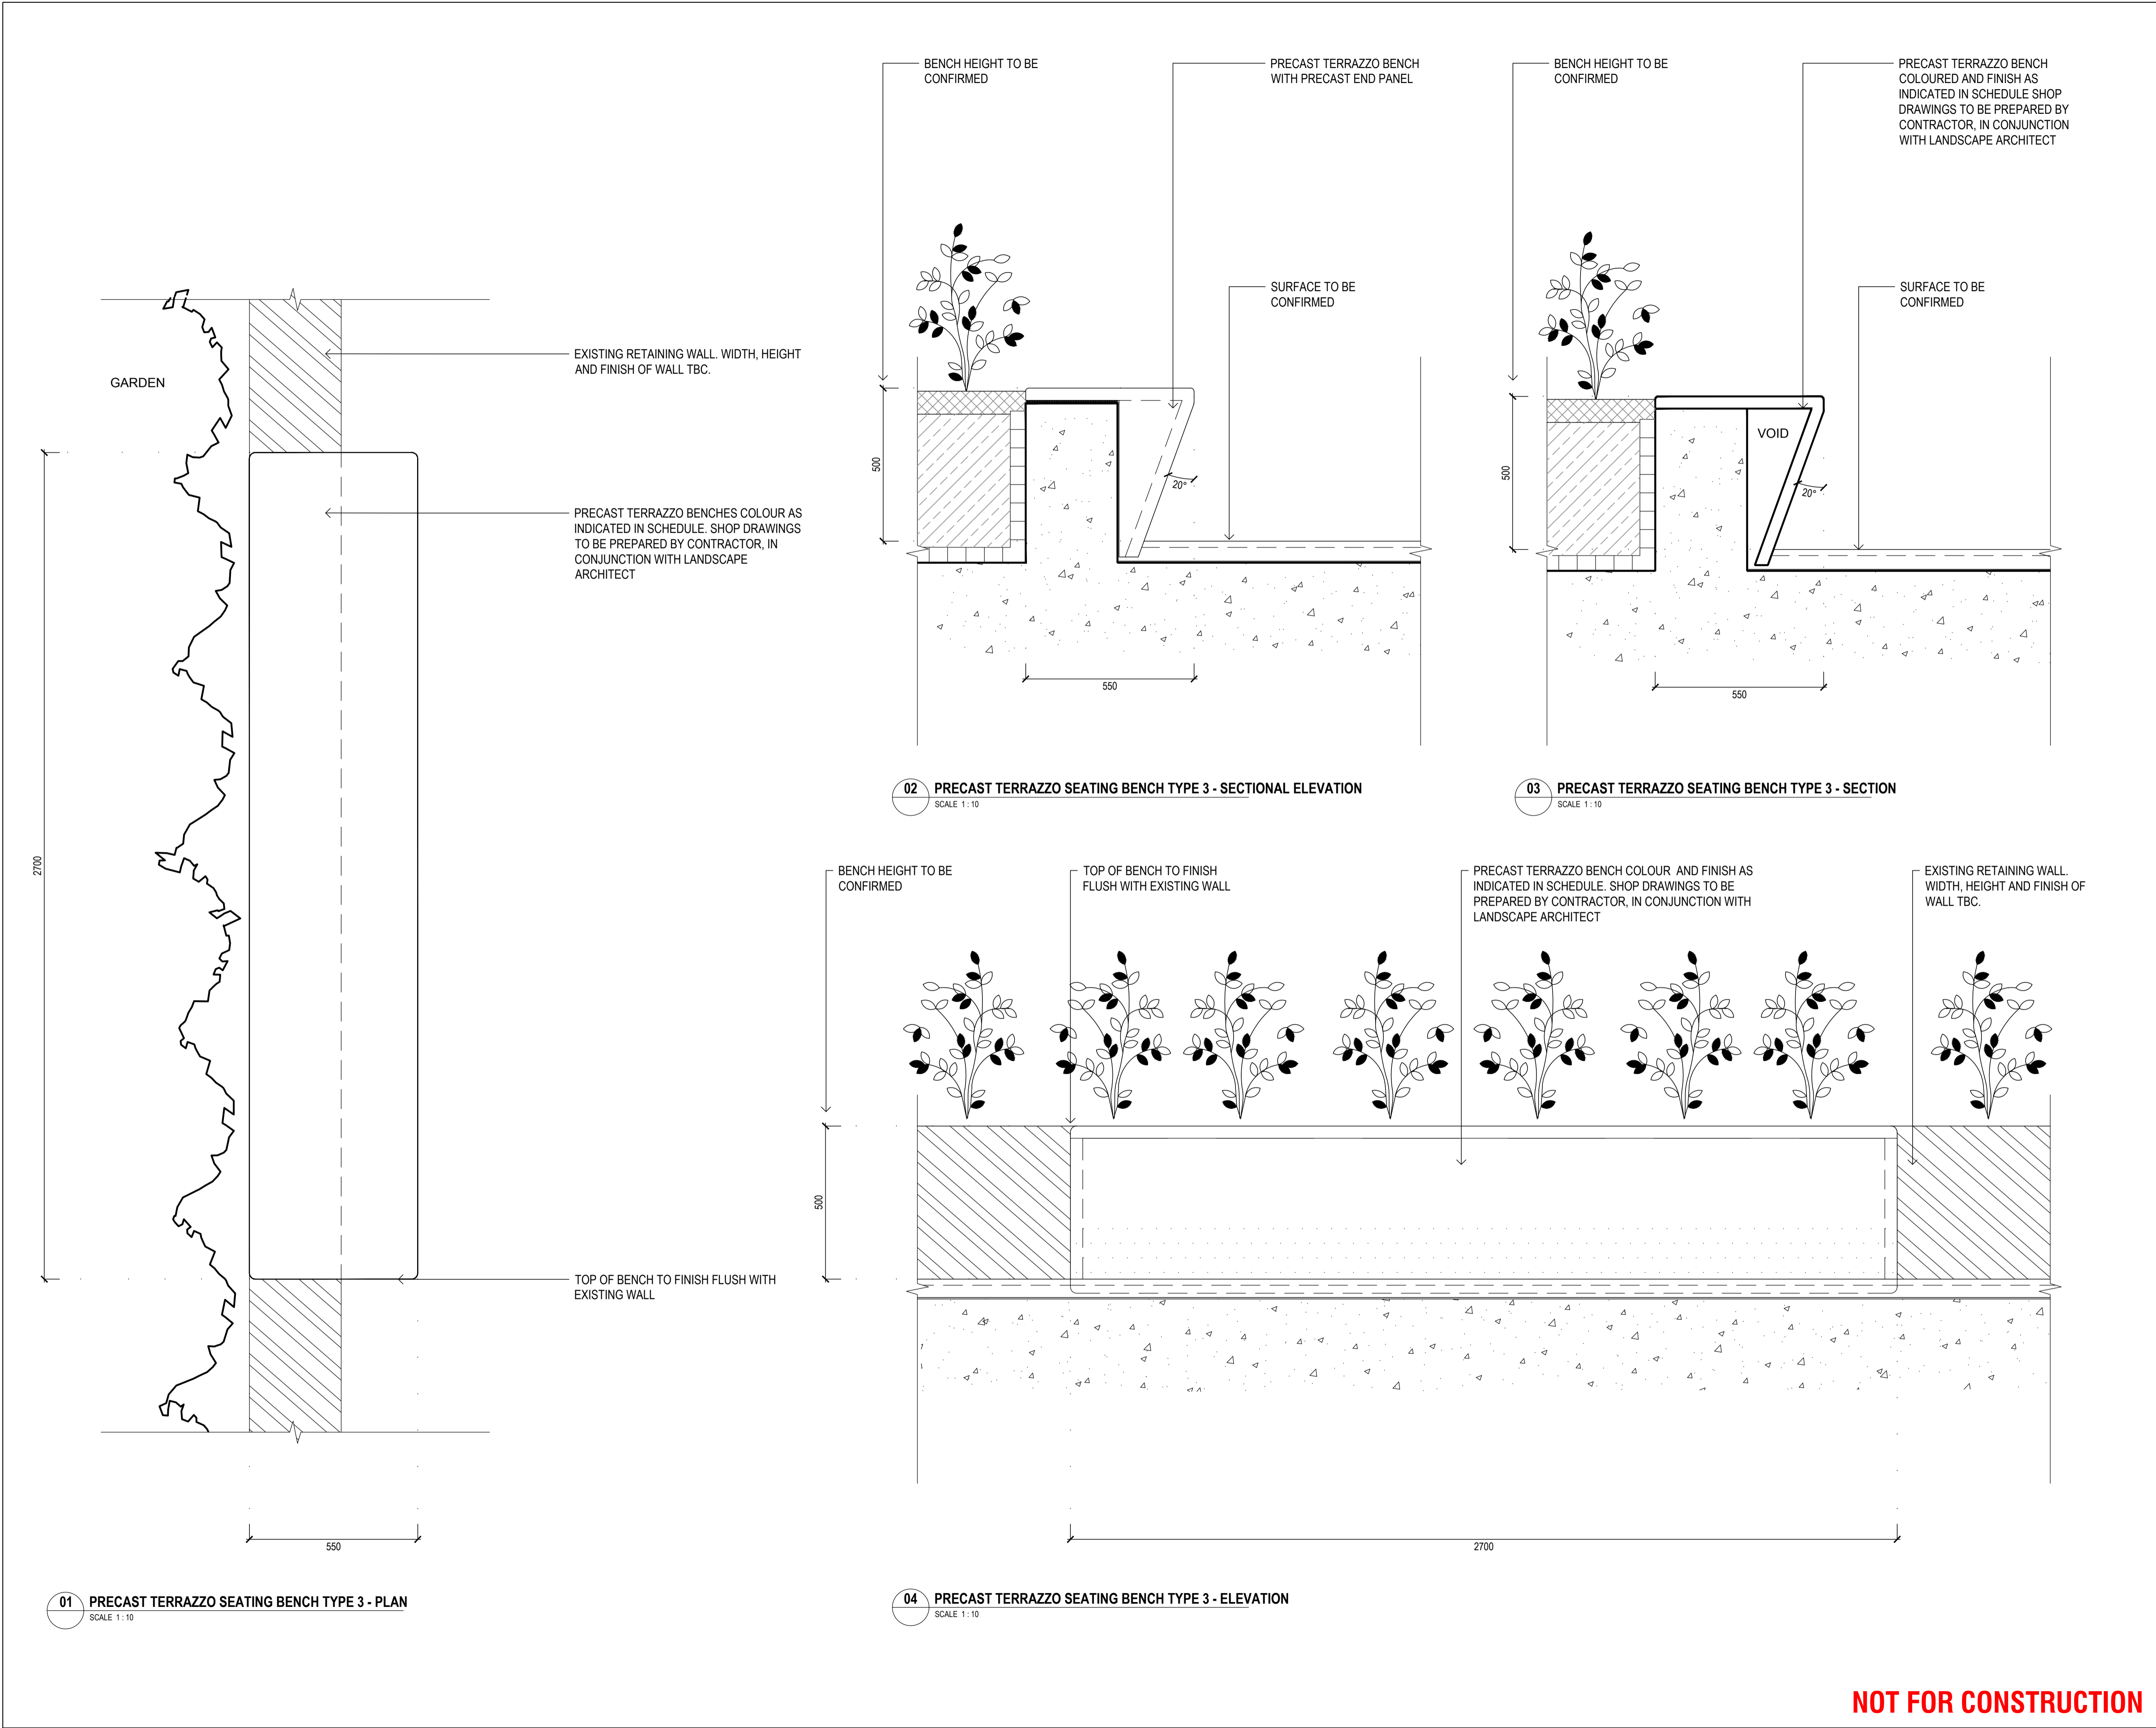

Copyright DesignInc Sydney Pty Limited
This drawing is protected by copyright. All rights are reserved. Unless permitted under the Copyright Act 1968, no part of this drawing may in any form or by any means be reproduced, published, broadcast or transmitted without the prior written permission of the copyright owner.

Please note
If the Status of this drawing is not signed off For Construction it may be subject to change, alteration or amendment at the discretion of DesignInc Sydney Pty Limited. If so, DesignInc Sydney Pty Limited is not liable for any loss, damage, harm or injury whether special, consequential, direct or indirect, suffered by you or any other person as a result of your use of this drawing for construction purposes.
Figured dimensions take preference to scale readings. Verify all dimensions on site. Report any discrepancies to the Architect for decision before proceeding with the work.

Nominated Architects
Anthony Quan 5421 | Sandeep Amin 7337 | Ian Armstrong 7260 | Richard Does 8126

No	DATE	REVISIONS	BY
A	01/09/2017	ISSUED FOR TENDER	IC

0 0.5 1 1.5 2 2.5 m
SCALE BAR - 1:50

0 0.1 0.2 0.3 0.4 0.5 m
SCALE BAR - 1:10

ARCHITECT
DesignInc | Lacoste + Stevenson | bmc2
architects in association
DesignInc Sydney PTY LIMITED ACN 003008820
L12 / 77 PACIFIC HWY NORTH SYDNEY NSW 2060 AUSTRALIA
PO BOX 651 NORTH SYDNEY NSW 2059 AUSTRALIA
T +612 8905 7100 F +612 8905 7199
www.designinc.com.au E sydney@sydney.designinc.com.au
Architecture Urban Design Interiors


CLIENT

PROJECT
LINDFIELD LEARNING VILLAGE
Eton Road,
Lindfield NSW 2070


TITLE
PRECAST TERRAZZO SEATING
TYPE 3 DETAILS

DRAWN BY	IC		
SCALES	AS SHOWN @ A1		
PLOT DATE	01/09/2017		
PROJECT N°.	S151441	REVISION	A
DRAWING N°.	LA-5211		
DRAWING STATUS	REVIEWED BY	SIGNATURE	DATE
TENDER	MR		
QUALITY CERTIFIED ISO 9001	Completion of the Drawing Status is evidence the design has been verified as conforming to the requirements of the Project M.S. Plan. Initiating the 'Drawn By' box confirms that this drawing has been prepared in conformity with DesignInc Sydney M.S. procedures.		
TENDER			


NOT FOR CONSTRUCTION

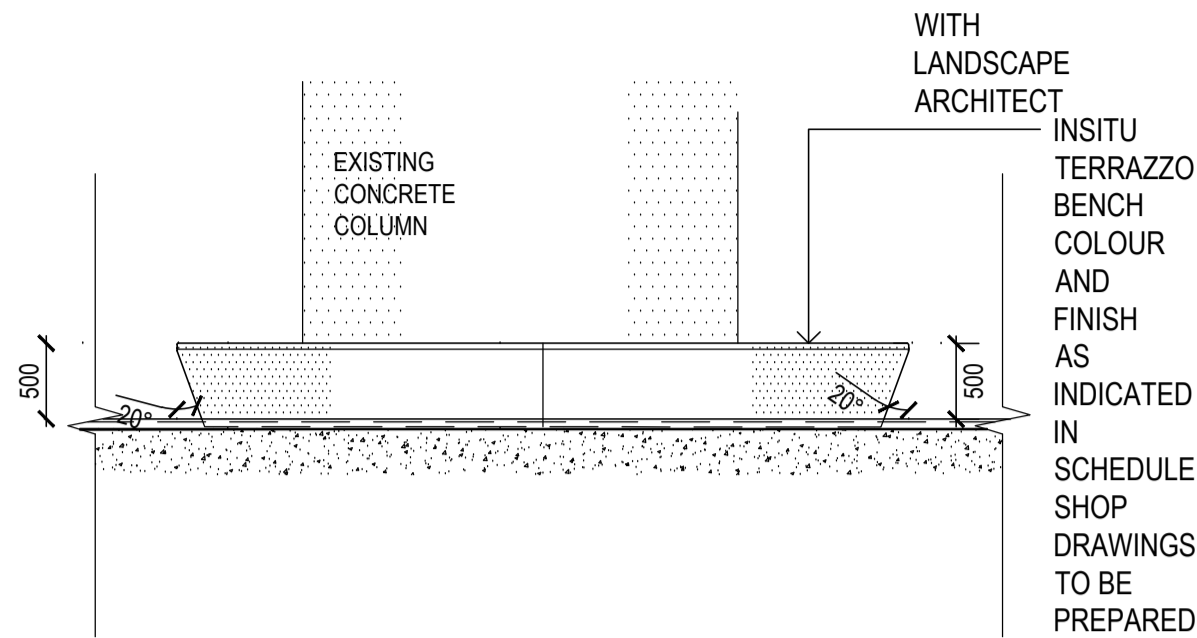


01 INSITU TERRAZZO SEATING BENCH - TYPICAL ELEVATION
SCALE 1:50

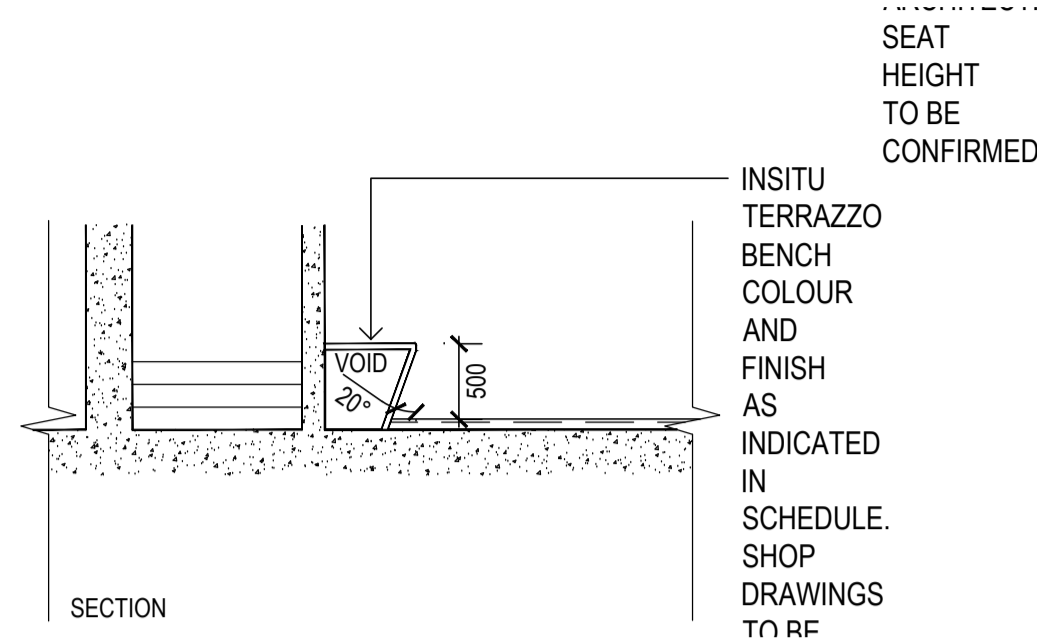


02 INSITU TERRAZZO SEATING BENCH TYPICAL SECTION
SCALE 1:50

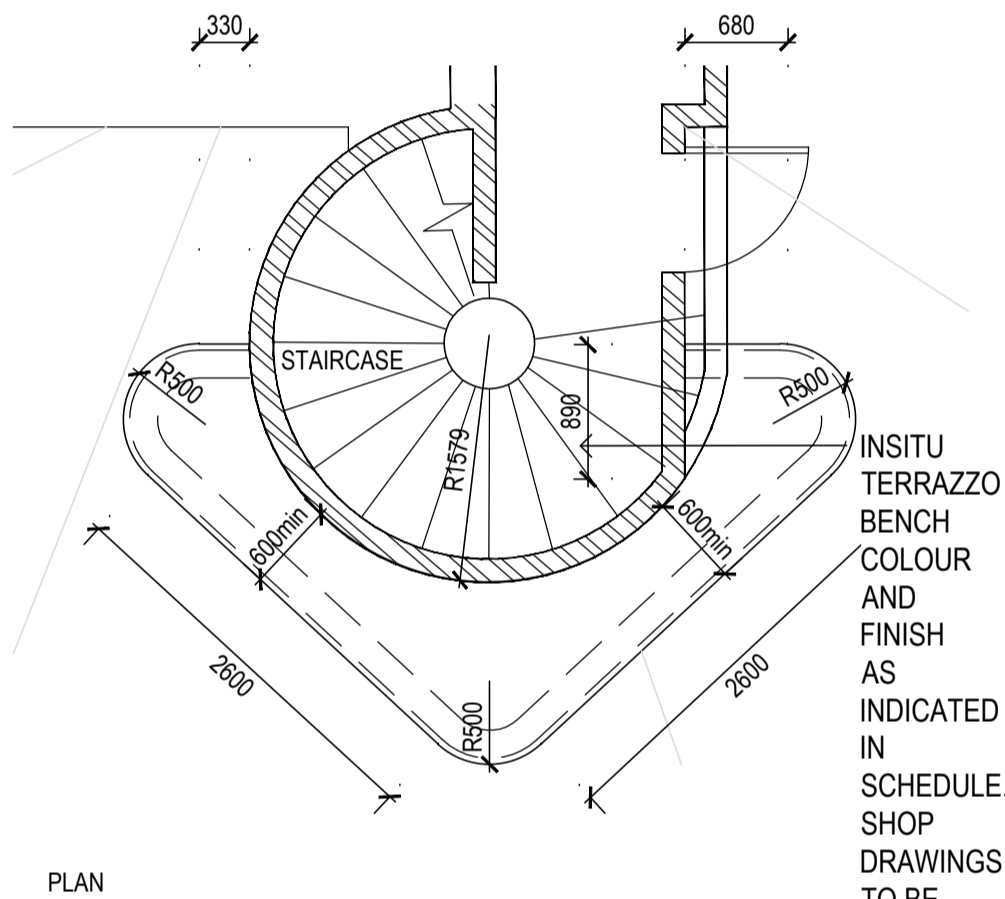


03 INSITU TERRAZZO SEATING BENCH TYPE 1 - PLAN
SCALE 1:50

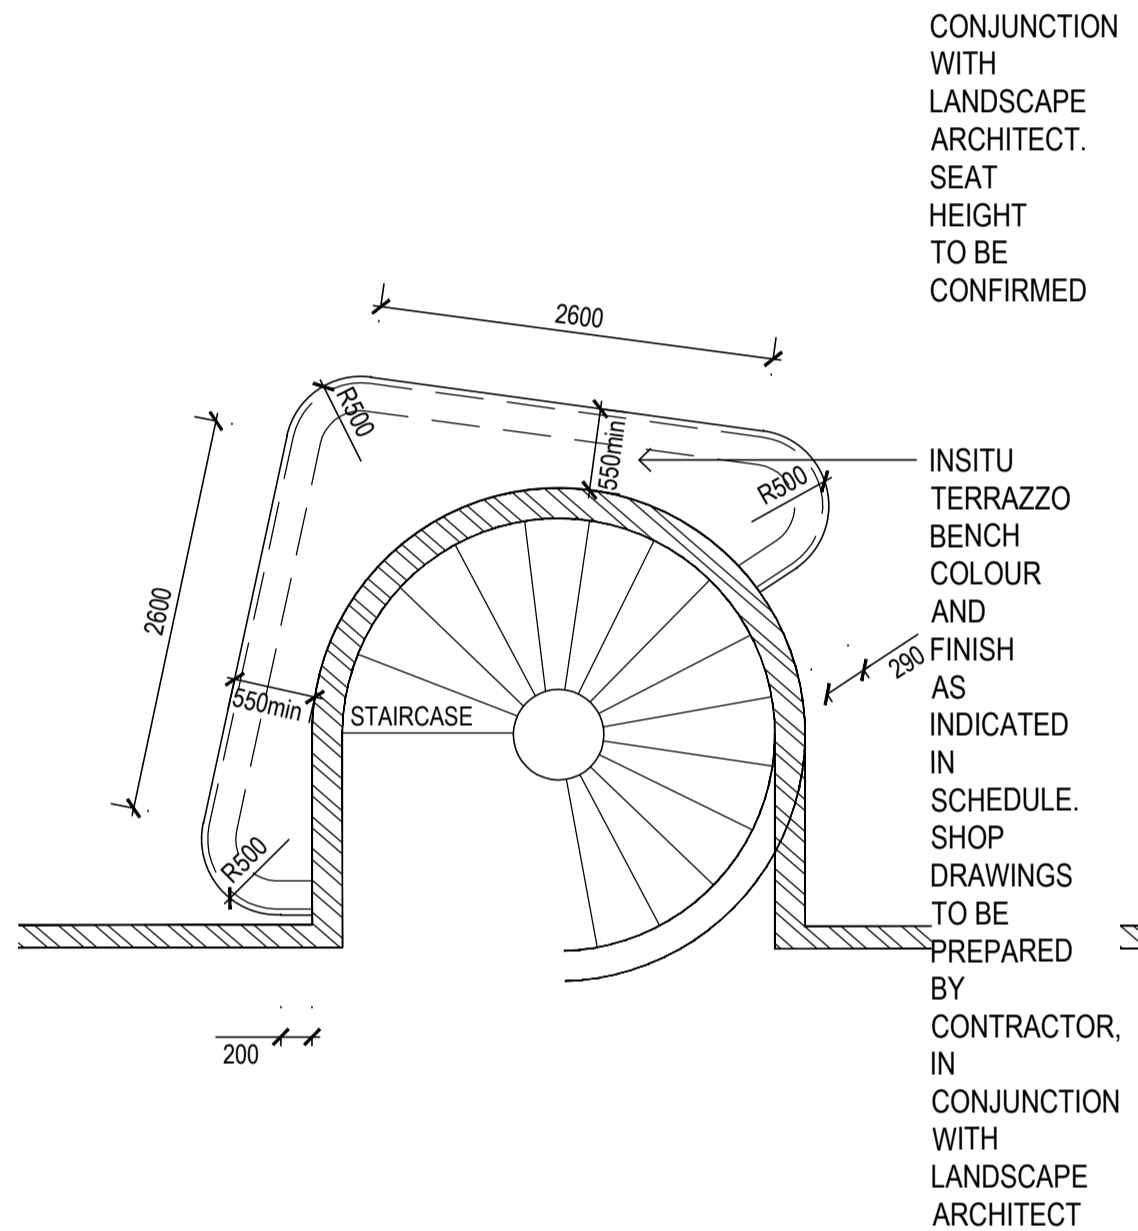

05 INSITU TERRAZZO SEATING BENCH TYPE 2 - PLAN
SCALE 1:50

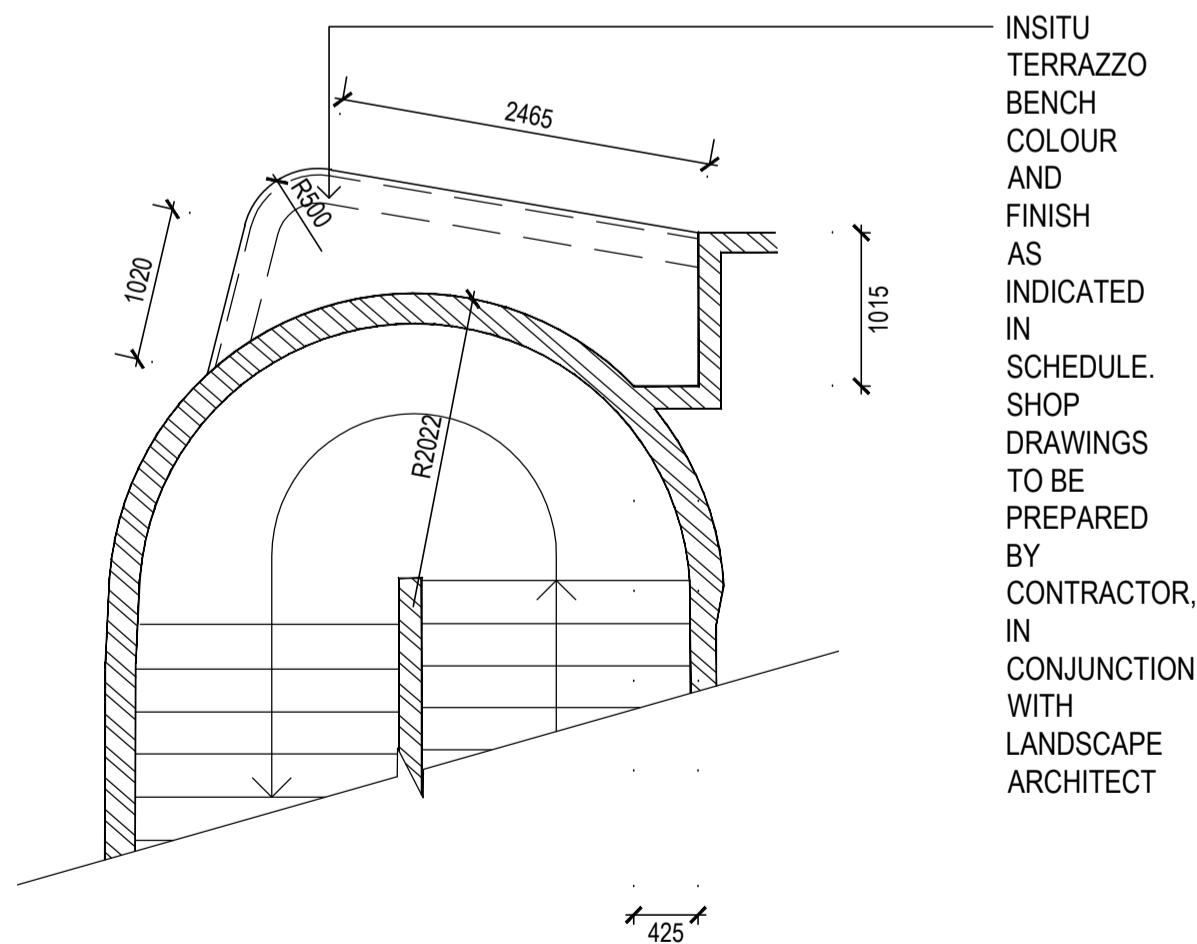

04 INSITU TERRAZZO SEATING BENCH TYPE 1 - ELEVATION
SCALE 1:50

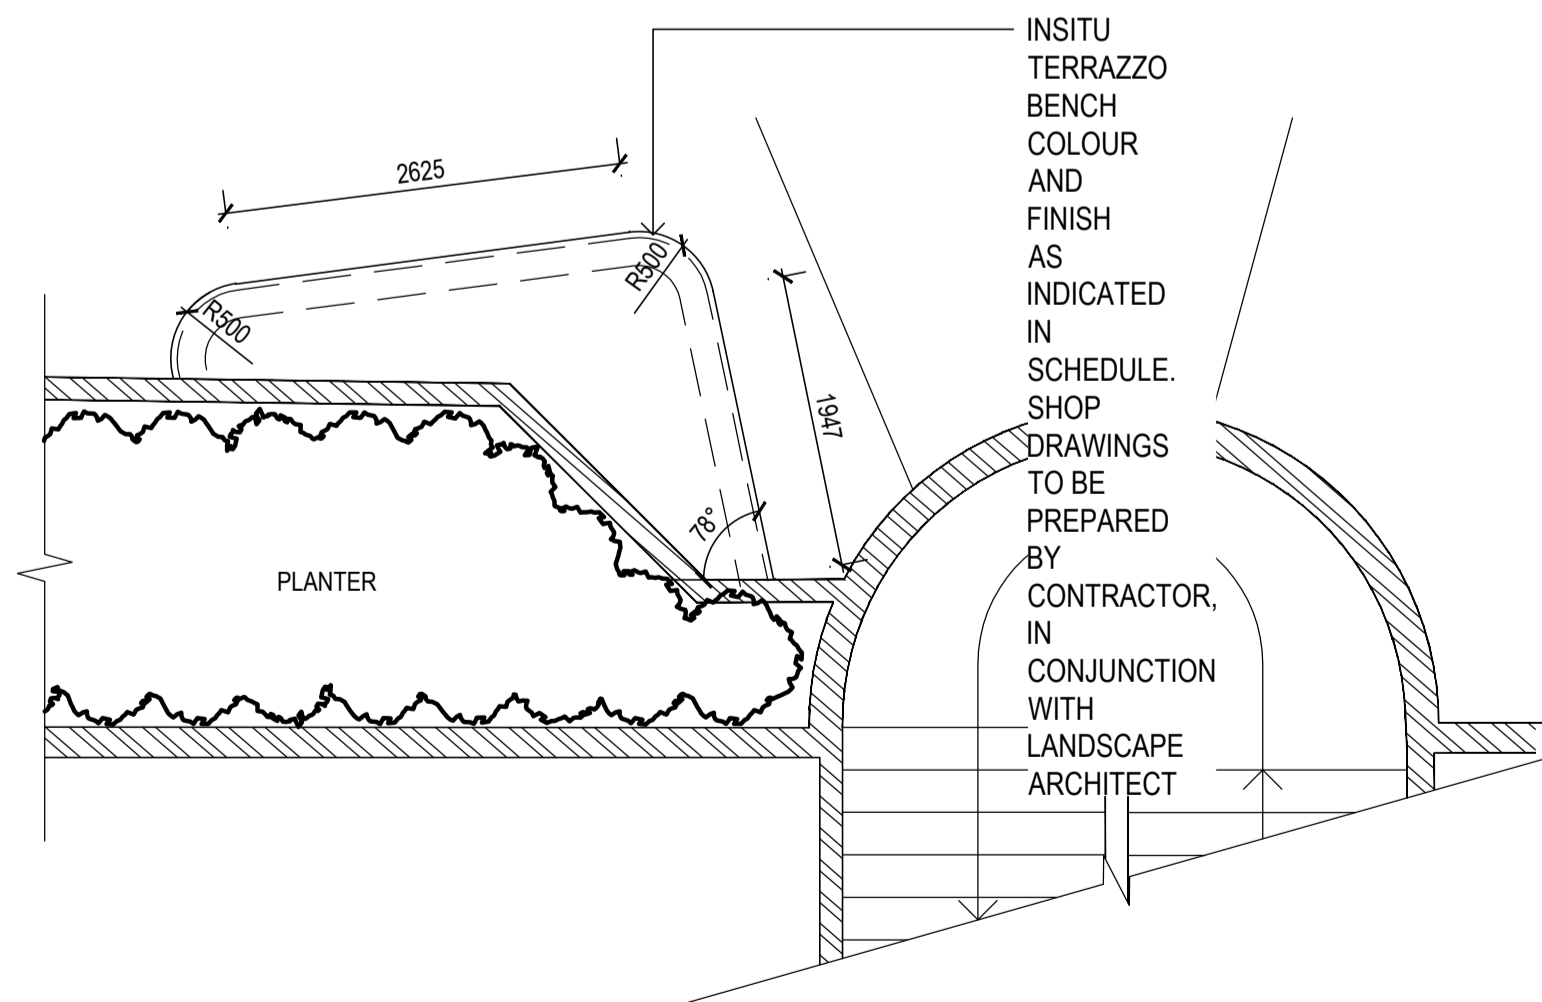

06 INSITU TERRAZZO SEATING BENCH TYPE 1 - SECTION
SCALE 1:50

© Copyright DesignInc Sydney Pty Limited

This drawing is protected by copyright. All rights are reserved. Unless permitted under the Copyright Act 1968, no part of this drawing may in any form or by any means be reproduced, published, broadcast or transmitted without the prior written permission of the copyright owner.

Please note

If the Status of this drawing is not signed off For Construction it may be subject to change, alteration or amendment at the discretion of DesignInc Sydney Pty Limited. If so, DesignInc Sydney Pty Limited is not liable for any loss, damage, harm or injury whether special, consequential, direct or indirect, suffered by you or any other person as a result of your use of this drawing for construction purposes.

Report any discrepancies to the Architect for decision before proceeding with the work.

Nominated Architects

Anthony Quan 5421 | Sandeep Amin 7337 | Ian Armstrong 7260 | Richard Does 8126

No	DATE	REVISIONS	BY
A	01/09/2017	ISSUED FOR TENDER	IC

0 0.5 1 1.5 2 2.5
SCALE BAR - 1:50

0 0.1 0.2 0.3 0.4 0.5
SCALE BAR - 1:10

ARCHITECT


DesignInc| Lacoste + Stevenson| bmc2
architects in association

DesignInc Sydney PTY LIMITED ACN 003008820
L12 / 77 PACIFIC HWY NORTH SYDNEY NSW 2060 AUSTRALIA
PO BOX 651 NORTH SYDNEY NSW 2059 AUSTRALIA
T +612 8905 7100 F +612 8905 7199
www.designinc.com.au E sydney@sydney.designinc.com.au
Architecture Urban Design Interiors

CLIENT

PROJECT
LINDFIELD LEARNING VILLAGE
Eton Road,
Lindfield NSW 2070

TITLE
INSITU TERRAZZO SEATING
DETAILS


	DRAWN BY	IC		
	SCALES	AS SHOWN @ A1		
	PLOT DATE	01/09/2017		
PROJECT N°.	S151441			REVISION
DRAWING N°.	LA-5212			A
DRAWING STATUS	REVIEWED BY	SIGNATURE	DATE	
TENDER	MR			

QUALITY CERTIFIED
ISO 9001


Completion of the Drawing Status is evidence the design has been verified as conforming to the requirements of the Project M.S. Plan. Initiating the 'Drawn By' box confirms that this drawing has been prepared in conformity with DesignInc Sydney M.S. procedures.

TENDER


NOT FOR CONSTRUCTION

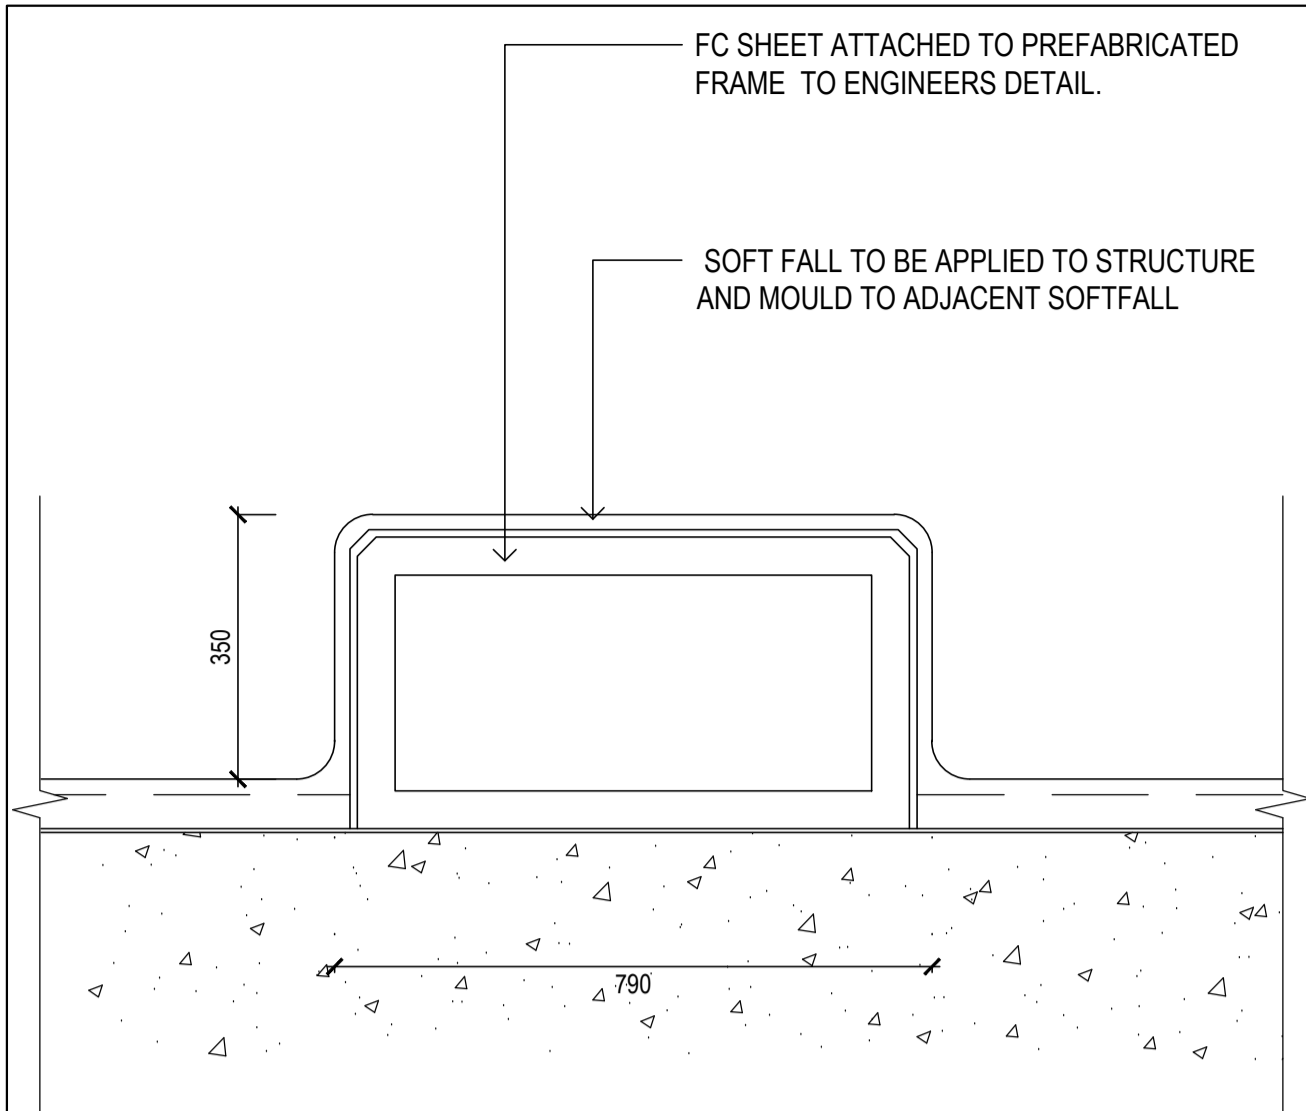


01 SOFTFALL SEATING TYPE 1 & 2 TYPICAL
SCALE 1:10

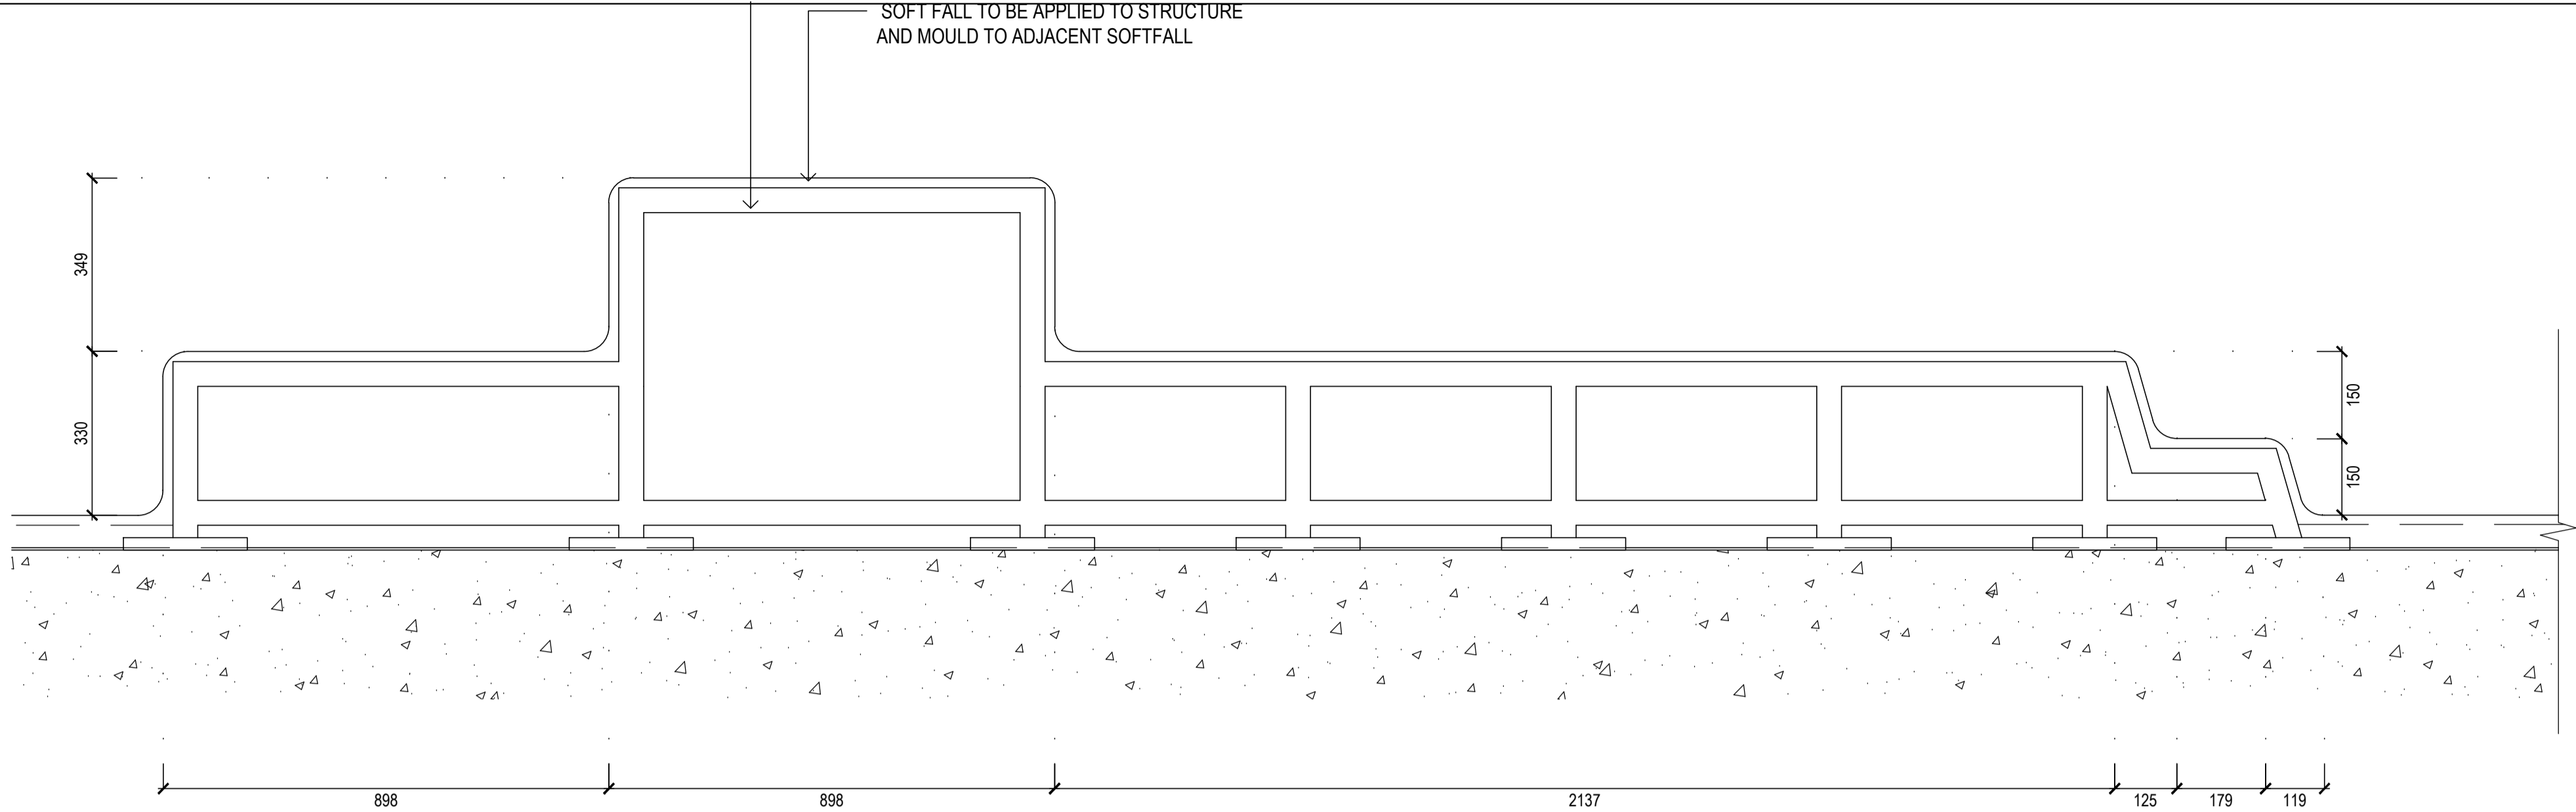


04 SEATING SOFTFALL TYPE 3 TYPICAL - LONG SECTION
SCALE 1:10

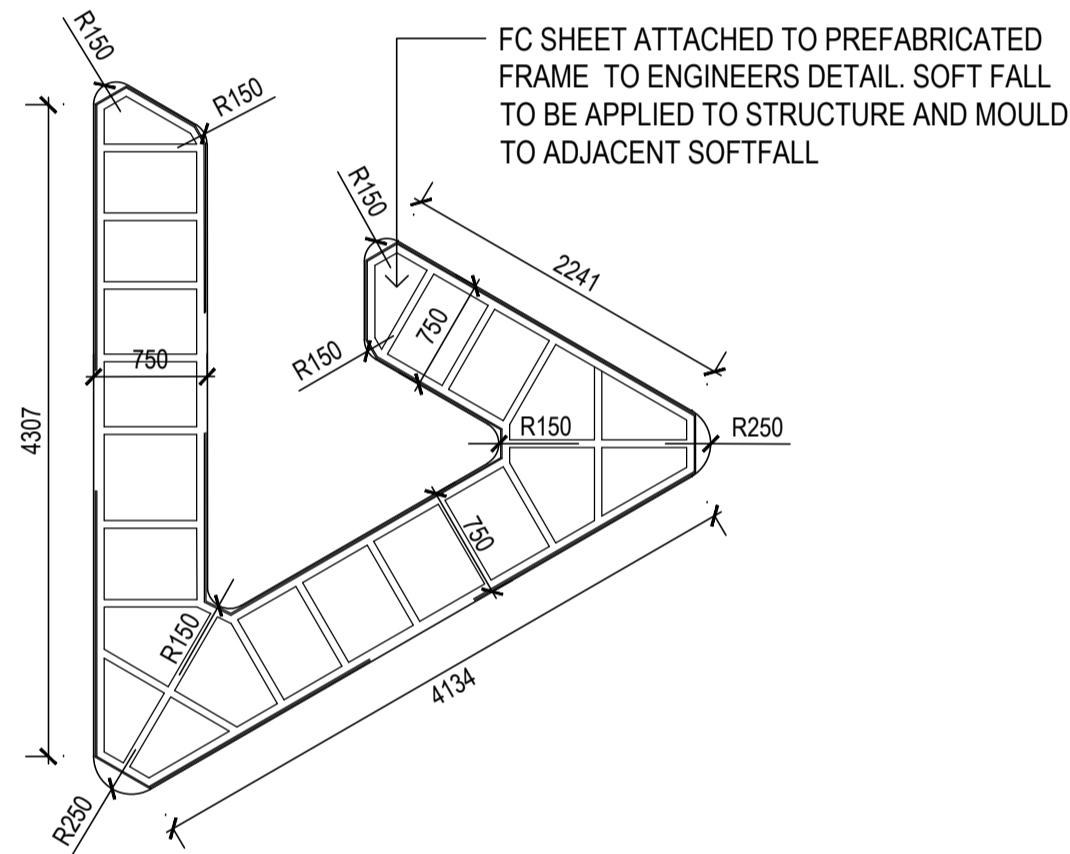


02 SEATING SOFTFALL TYPE 1 - PLAN
SCALE 1:50

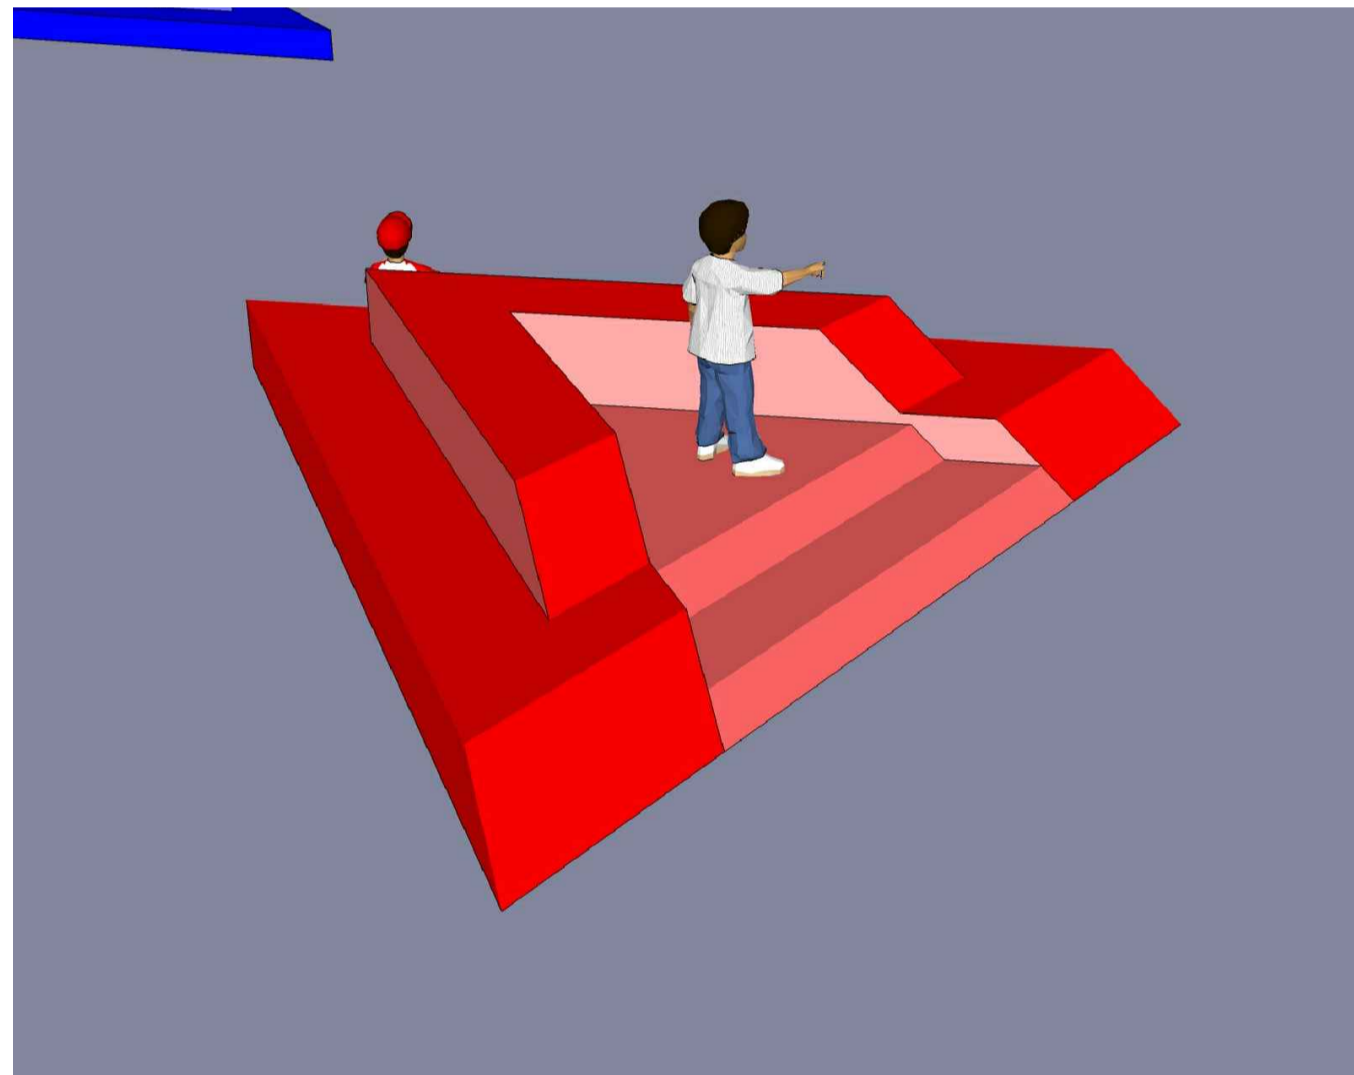

05 SEATING SOFTFALL TYPE 3 - 3D FOR INFORMATION
N.T.S

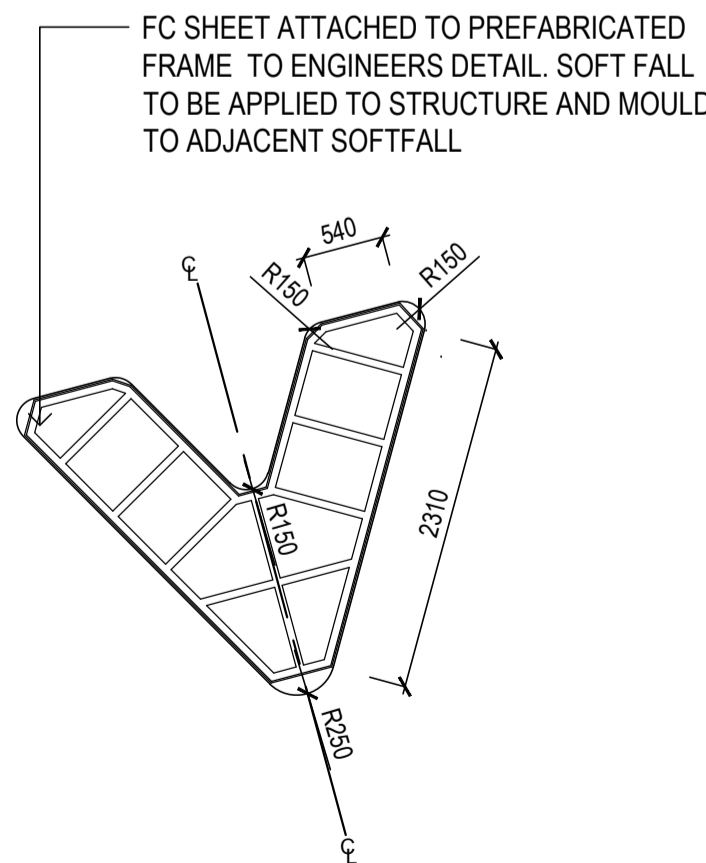

03 SEATING SOFTFALL TYPE 2 - PLAN
SCALE 1:50

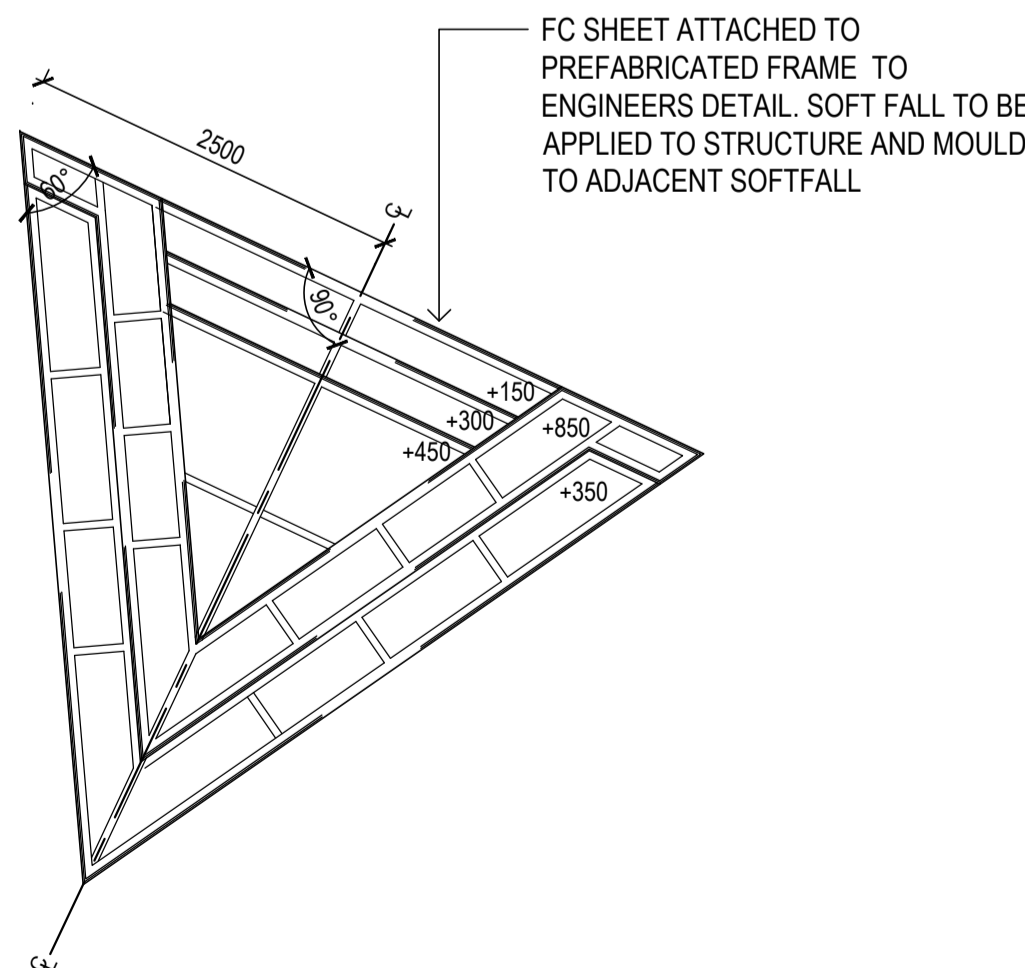

06 SEATING SOFTFALL TYPE 3 - PLAN
1:50

Copyright DesignInc Sydney Pty Limited
This drawing is protected by copyright. All rights are reserved. Unless permitted under the Copyright Act 1968, no part of this drawing may in any form or by any means be reproduced, published, broadcast or transmitted without the prior written permission of the copyright owner.

Please note
If the Status of this drawing is not signed off For Construction it may be subject to change, alteration or amendment at the discretion of DesignInc Sydney Pty Limited. If so, DesignInc Sydney Pty Limited is not liable for any loss, damage, harm or injury whether special, consequential, direct or indirect, suffered by you or any other person as a result of your use of this drawing for construction purposes.

Figured dimensions take preference to scale readings. Verify all dimensions on site.
Report any discrepancies to the Architect for decision before proceeding with the work.

Nominated Architects
Anthony Quan 5421 | Sandeep Amin 7337 | Ian Armstrong 7260 | Richard Does 8126

No	DATE	REVISIONS	BY
A	08/08/2017	ISSUED FOR TENDER	IC
B	01/09/2017	ISSUED FOR TENDER	IC

0 0.5 1 1.5 2 2.5
SCALE BAR - 1:50

0 0.1 0.2 0.3 0.4 0.5
SCALE BAR - 1:10

ARCHITECT

DesignInc| Lacoste + Stevenson| bmc2
architects in association

DesignInc Sydney PTY LIMITED ACN 003008820
L12 / 77 PACIFIC HWY NORTH SYDNEY NSW 2060 AUSTRALIA
PO BOX 651 NORTH SYDNEY NSW 2059 AUSTRALIA
T +612 8905 7100 F +612 8905 7199
www.designinc.com.au E sydney@sydney.designinc.com.au
Architecture Urban Design Interiors

CLIENT

PROJECT

LINDFIELD LEARNING VILLAGE
Eton Road,
Lindfield NSW 2070

TITLE

SEATING SOFTFALL DETAILS

N

DRAWN BY IC
SCALES AS SHOWN @ A1
PLOT DATE 01/09/2017

PROJECT N°.	S151441	REVISION
DRAWING N°.	LA-5220	B


DRAWING STATUS	REVIEWED BY	SIGNATURE	DATE
TENDER	MR		

COMPLETION OF THE DRAWING STATUS IS EVIDENCE THE DESIGN HAS BEEN VERIFIED AS CONFORMING TO THE REQUIREMENTS OF THE PROJECT M.S. PLAN. INITIATING THE 'DRAWN BY' BOX CONFIRMS THAT THIS DRAWING HAS BEEN PREPARED IN CONFORMITY WITH DESIGNINC SYDNEY M.S. PROCEDURES.

QUALITY CERTIFIED
ISO 9001


TENDER

NOT FOR CONSTRUCTION

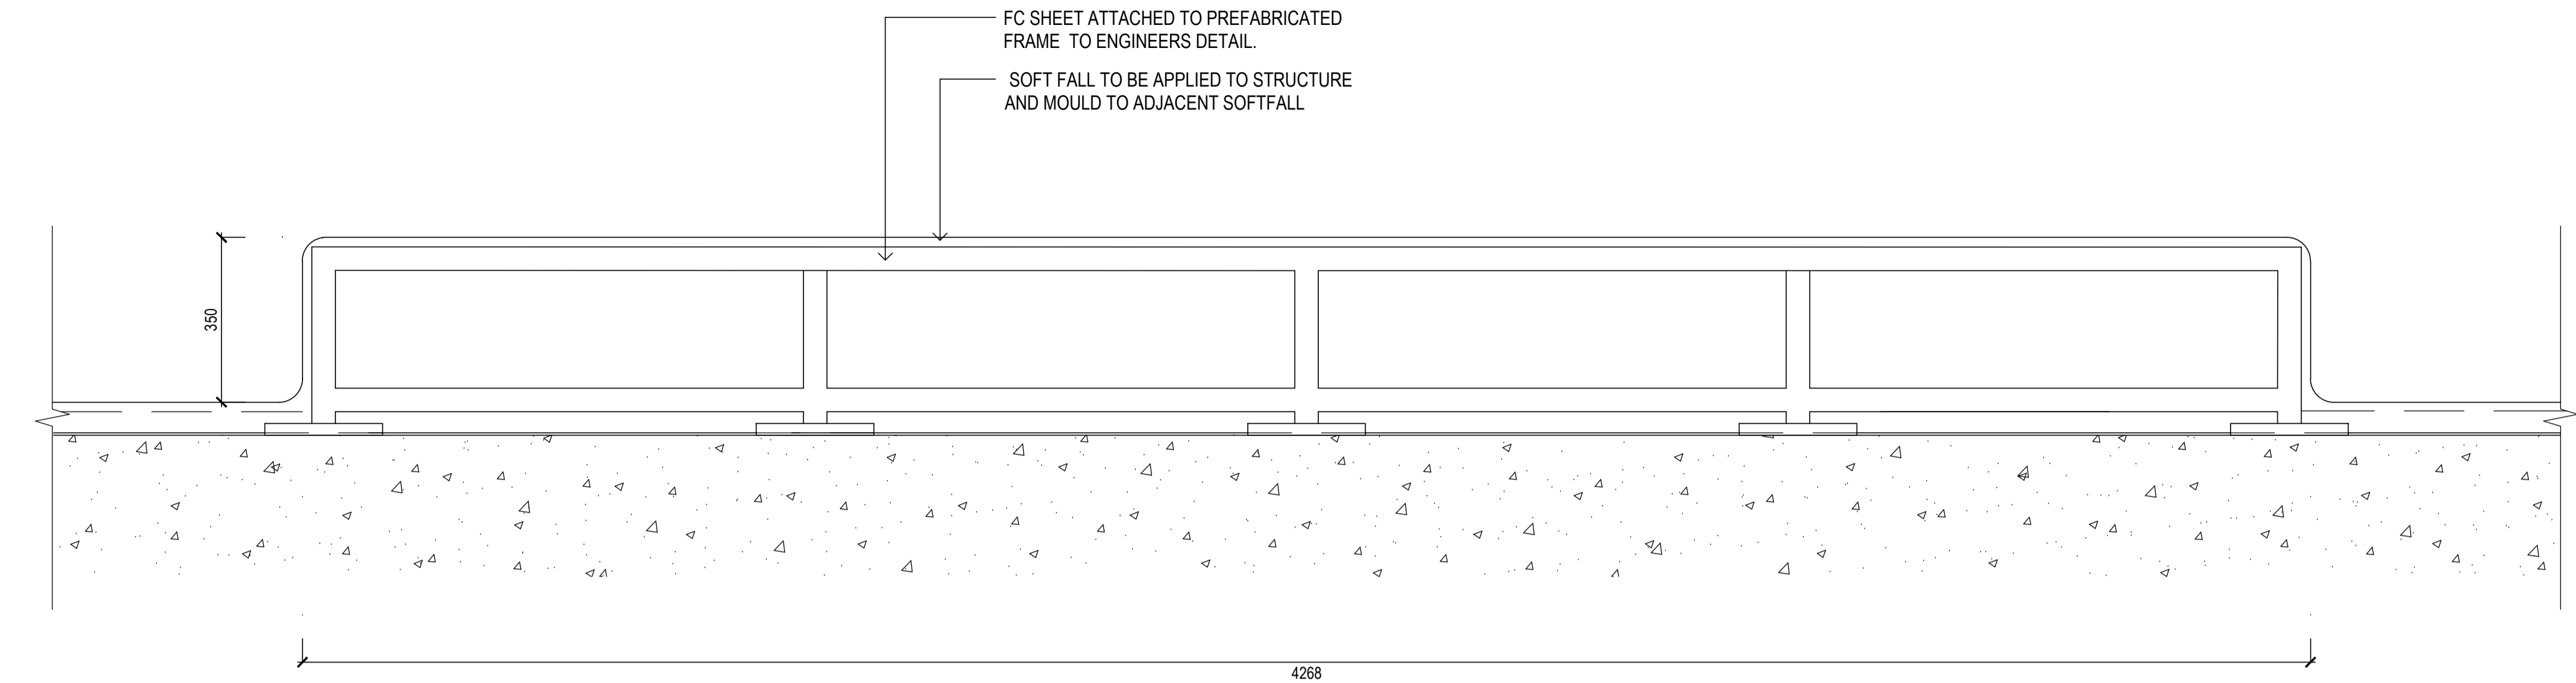


01 SEATING SOFTFALL TYPE 4 - TYPICAL

1:10

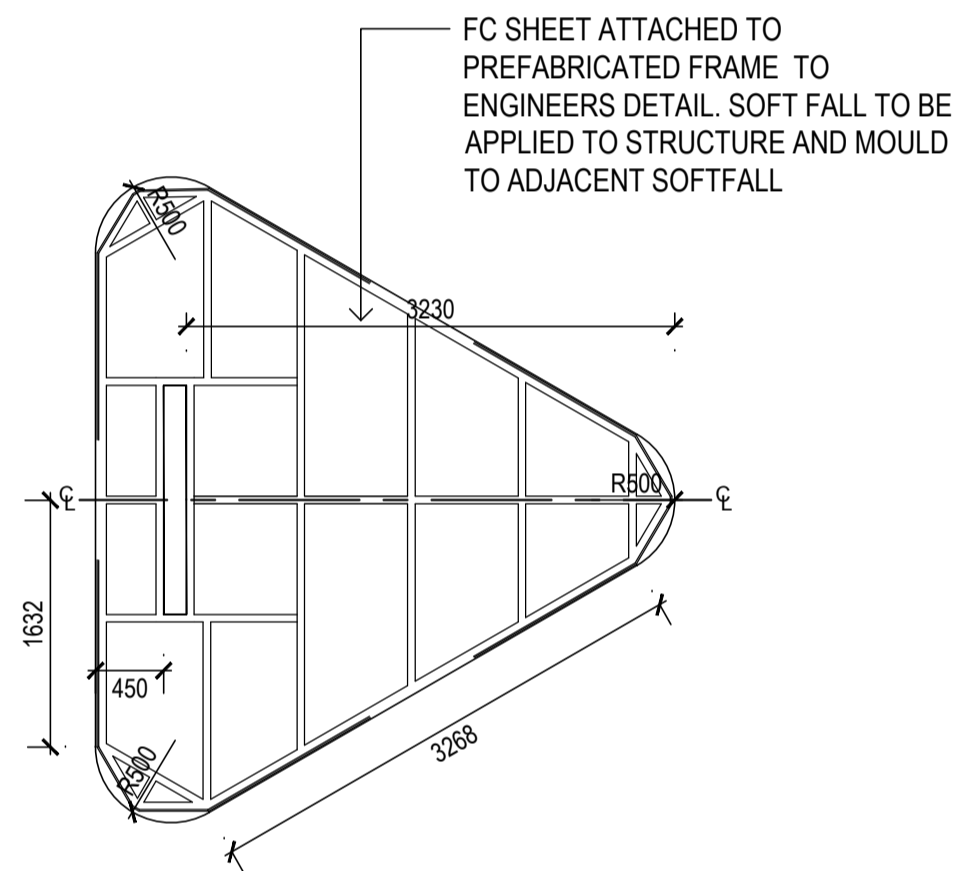


02 SEATING SOFTFALL TYPE 4 - PLAN

1:50

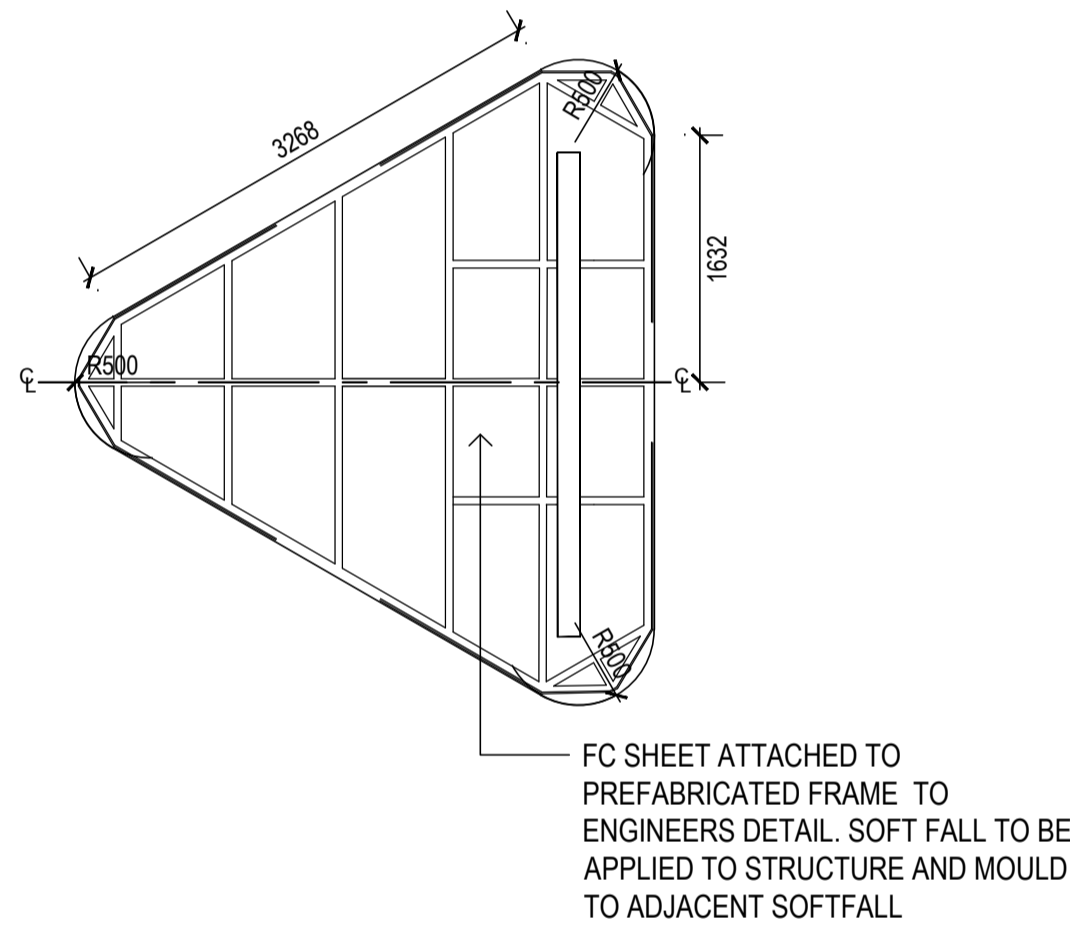


04 SEATING SOFTFALL TYPE 6 - PLAN

SCALE 1:50

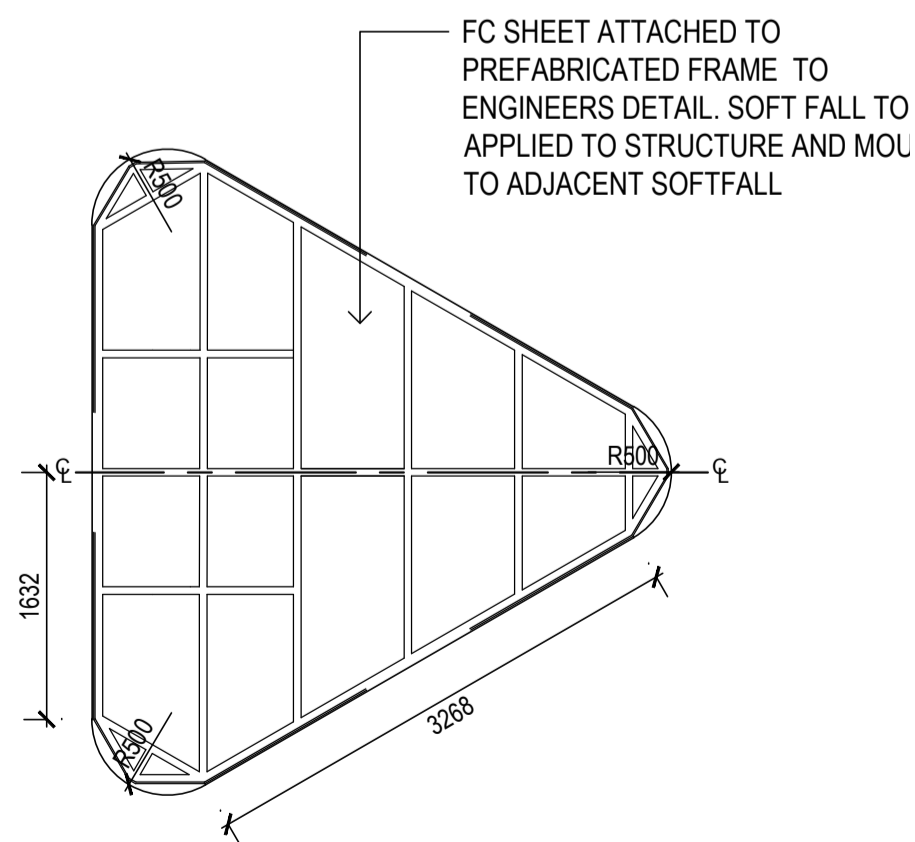

03 SEATING SOFTFALL TYPE 5 - PLAN

SCALE 1:50

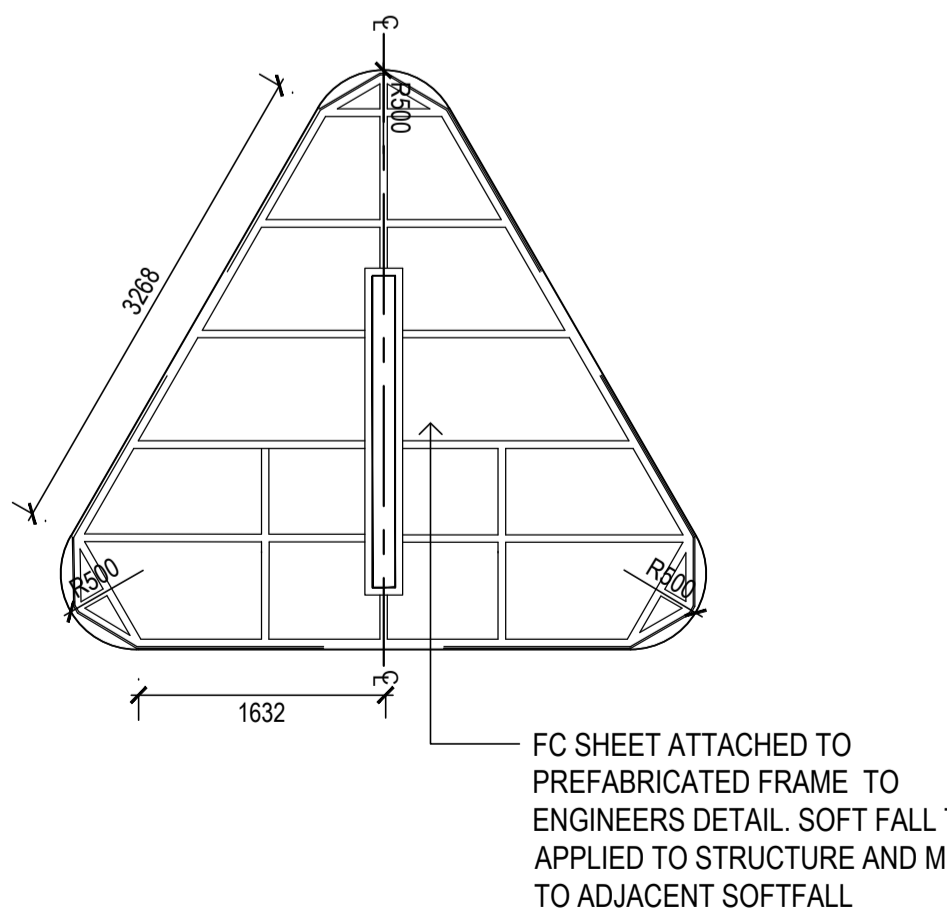

05 SEATING SOFTFALL TYPE 7 - PLAN

SCALE 1:50

Copyright DesignInc Sydney Pty Limited

This drawing is protected by copyright. All rights are reserved. Unless permitted under the Copyright Act 1968, no part of this drawing may in any form or by any means be reproduced, published, broadcast or transmitted without the prior written permission of the copyright owner.

Please note

If the Status of this drawing is not signed off For Construction it may be subject to change, alteration or amendment at the discretion of DesignInc Sydney Pty Limited. If so, DesignInc Sydney Pty Limited is not liable for any loss, damage, harm or injury whether special, consequential, direct or indirect, suffered by you or any other person as a result of your use of this drawing for construction purposes.

Figured dimensions take preference to scale readings. Verify all dimensions on site. Report any discrepancies to the Architect for decision before proceeding with the work.

Nominated Architects

Anthony Quan 5421 | Sandeep Amin 7337 | Ian Armstrong 7260 | Richard Does 8126

No	DATE	REVISIONS	BY
A	08/08/2017	ISSUED FOR TENDER	IC
B	01/09/2017	ISSUED FOR TENDER	IC

0 0.5 1 1.5 2 2.5 m

SCALE BAR - 1:50

0 0.1 0.2 0.3 0.4 0.5 m

SCALE BAR - 1:10

ARCHITECT	CLIENT	PROJECT	TITLE
DesignInc Lacoste + Stevenson bmc2 architects in association DesignInc Sydney PTY LIMITED ACN 003008820 L12 / 77 PACIFIC HWY NORTH SYDNEY NSW 2060 AUSTRALIA PO BOX 651 NORTH SYDNEY NSW 2059 AUSTRALIA T +612 8905 7100 F +612 8905 7199 www.designinc.com.au E sydney@sydney.designinc.com.au Architecture Urban Design Interiors		LINDFIELD LEARNING VILLAGE Eton Road, Lindfield NSW 2070	SEATING SOFTFALL DETAILS


DRAWN BY	IC	PROJECT N°.	S151441	REVISION
SCALES	AS SHOWN @ A1	DRAWING N°.	LA-5230	B
PLOT DATE	01/09/2017	DRAWING STATUS	TENDER	
		REVIEWED BY	MR	
		SIGNATURE		
		DATE		

QUALITY CERTIFIED ISO 9001


Completion of the Drawing Status is evidence the design has been verified as conforming to the requirements of the Project M.S. Plan. Initiating the 'Drawn By' box confirms that this drawing has been prepared in conformity with DesignInc Sydney M.S. procedures.

TENDER

NOT FOR CONSTRUCTION

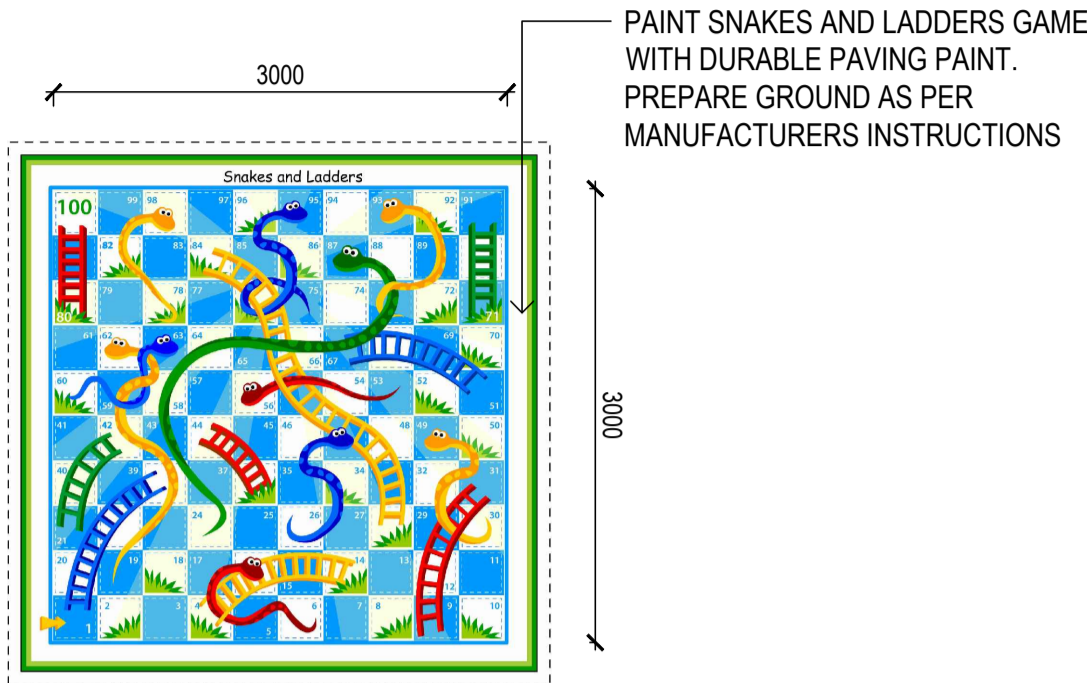

01 SNAKES AND LADDERS PATTERN - PLAN FOR INFORMATION
SCALE 1 : 50

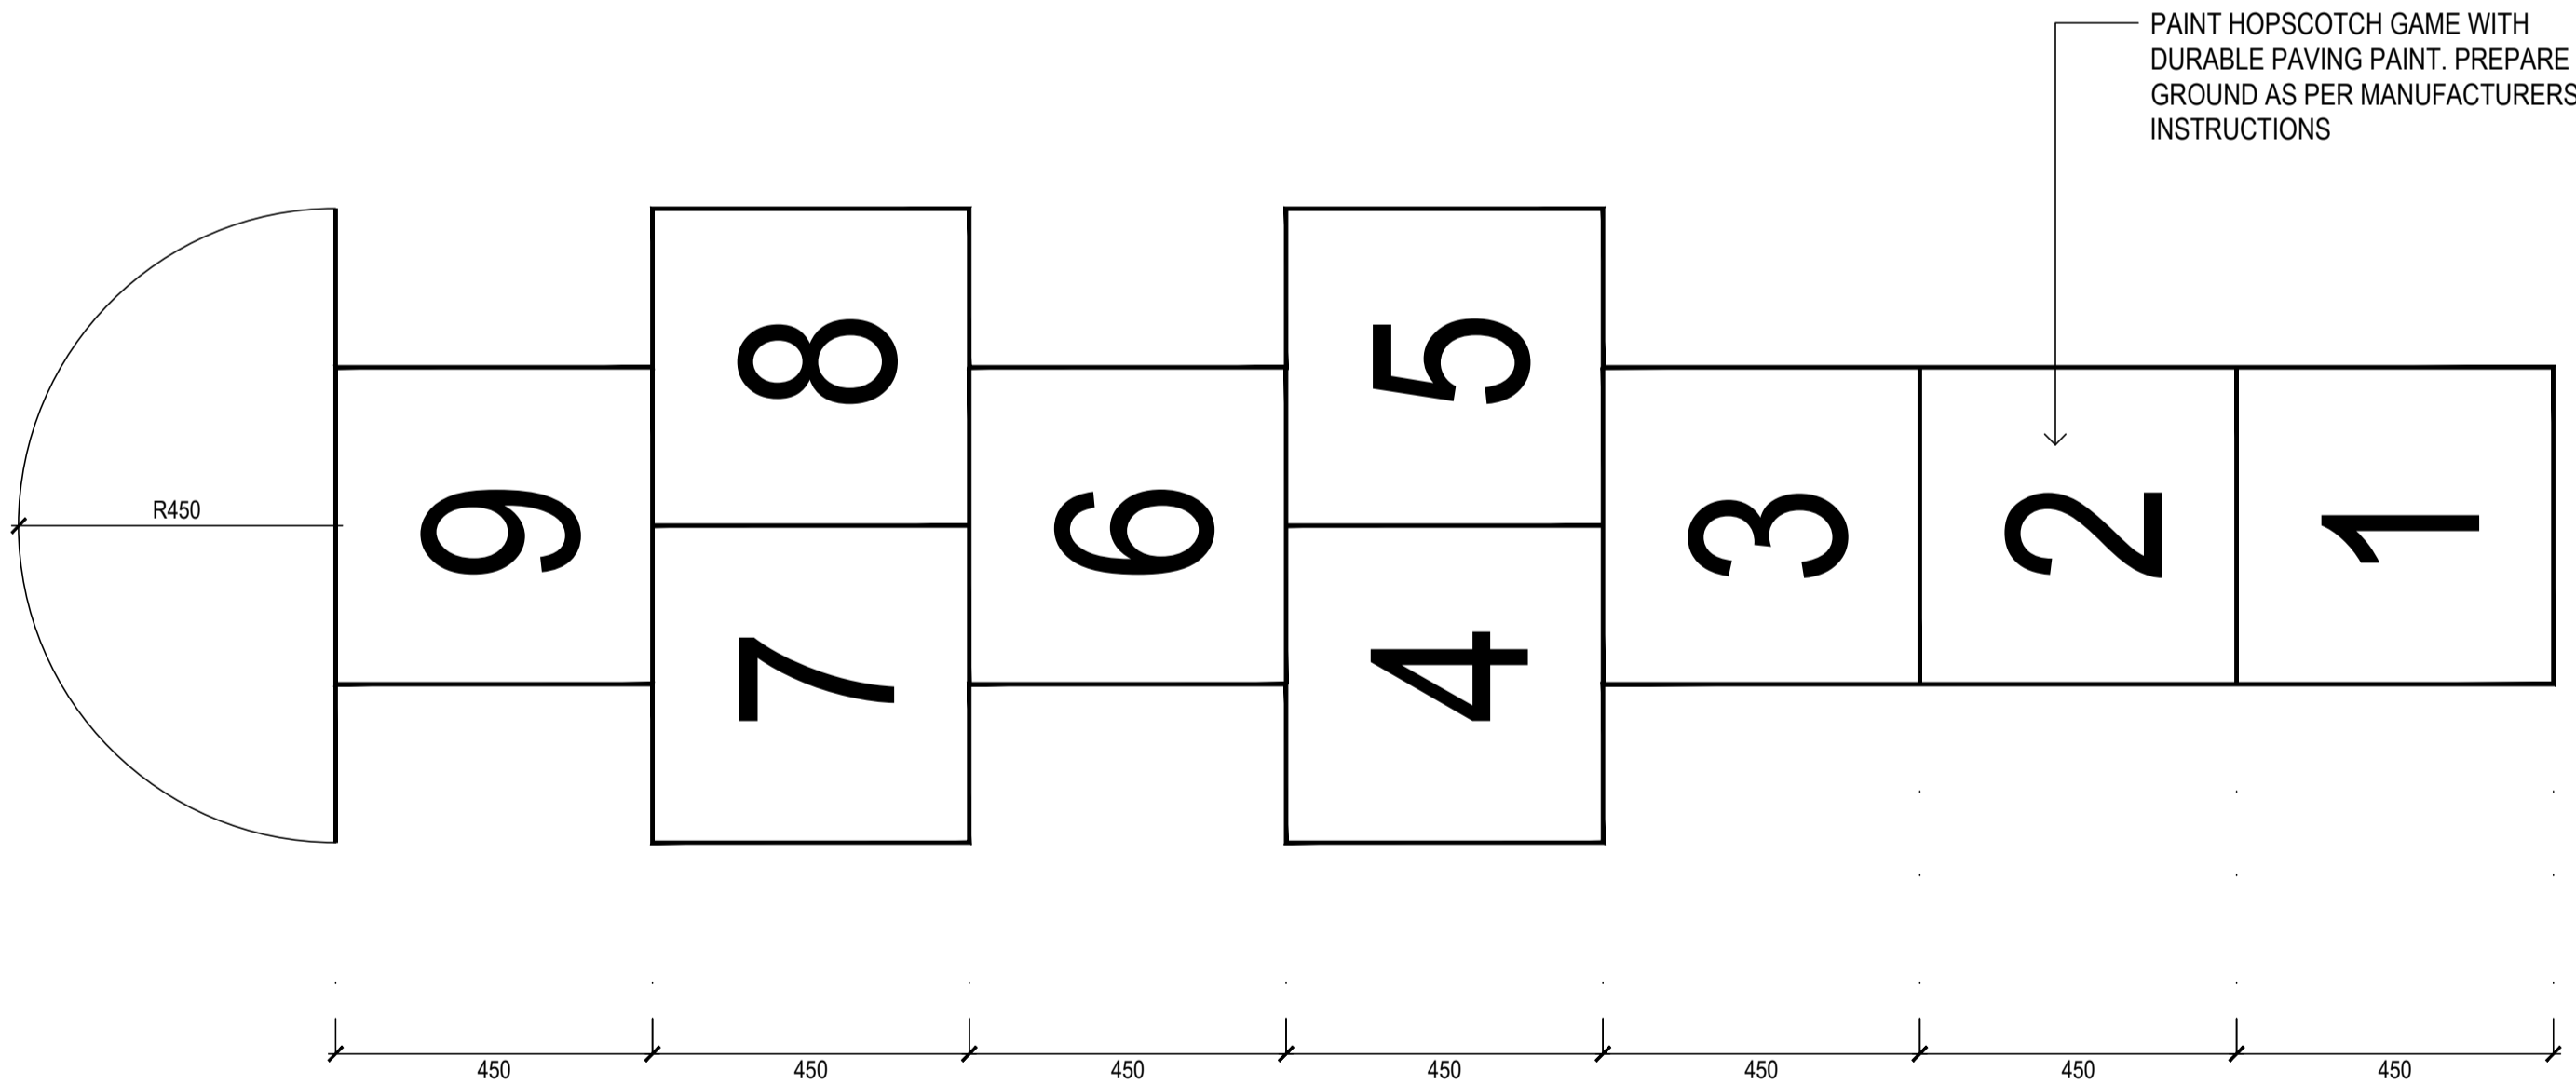

02 HOPSCOTCH PATTERN - PLAN
SCALE 1 : 50

© Copyright DesignInc Sydney Pty Limited

This drawing is protected by copyright. All rights are reserved. Unless permitted under the Copyright Act 1968, no part of this drawing may in any form or by any means be reproduced, published, broadcast or transmitted without the prior written permission of the copyright owner.

Please note


If the Status of this drawing is not signed off For Construction it may be subject to change, alteration or amendment at the discretion of DesignInc Sydney Pty Limited. If so, DesignInc Sydney Pty Limited is not liable for any loss, damage, harm or injury whether special, consequential, direct or indirect, suffered by you or any other person as a result of your use of this drawing for construction purposes.

Figured dimensions take preference to scale readings. Verify all dimensions on site. Report any discrepancies to the Architect for decision before proceeding with the work.

Nominated Architects

Anthony Quan 5421 | Sandeep Amin 7337 | Ian Armstrong 7260 | Richard Does 8126

No	DATE	REVISIONS	BY
A	08/08/2017	ISSUED FOR TENDER	IC
B	01/09/2017	ISSUED FOR TENDER	IC

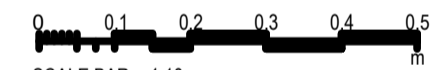

ARCHITECT

DesignInc| Lacoste + Stevenson| bmc2
architects in association

DesignInc Sydney PTY LIMITED ACN 003008820
L12 / 77 PACIFIC HWY NORTH SYDNEY NSW 2060 AUSTRALIA
PO BOX 651 NORTH SYDNEY NSW 2059 AUSTRALIA
T +612 8905 7100 F +612 8905 7199
www.designinc.com.au E sydney@sydney.designinc.com.au

Architecture Urban Design Interiors

CLIENT

PROJECT


LINDFIELD LEARNING VILLAGE
Eton Road,
Lindfield NSW 2070

TITLE

PLAY ELEMENTS DETAILS 2

	DRAWN BY	IC		
	SCALES	AS SHOWN @ A1		
	PLOT DATE	01/09/2017		
PROJECT N°.	S151441	REVISION		
DRAWING N°.	LA-5320			B
DRAWING STATUS	REVIEWED BY	SIGNATURE	DATE	
TENDER	MR			
QUALITY CERTIFIED ISO 9001	Completion of the Drawing Status is evidence the design has been verified as conforming to the requirements of the Project. M.S. Plan. Initiating the 'Drawn By' box confirms that this drawing has been prepared in conformity with DesignInc Sydney M.S. procedures.			
TENDER				

NOT FOR CONSTRUCTION

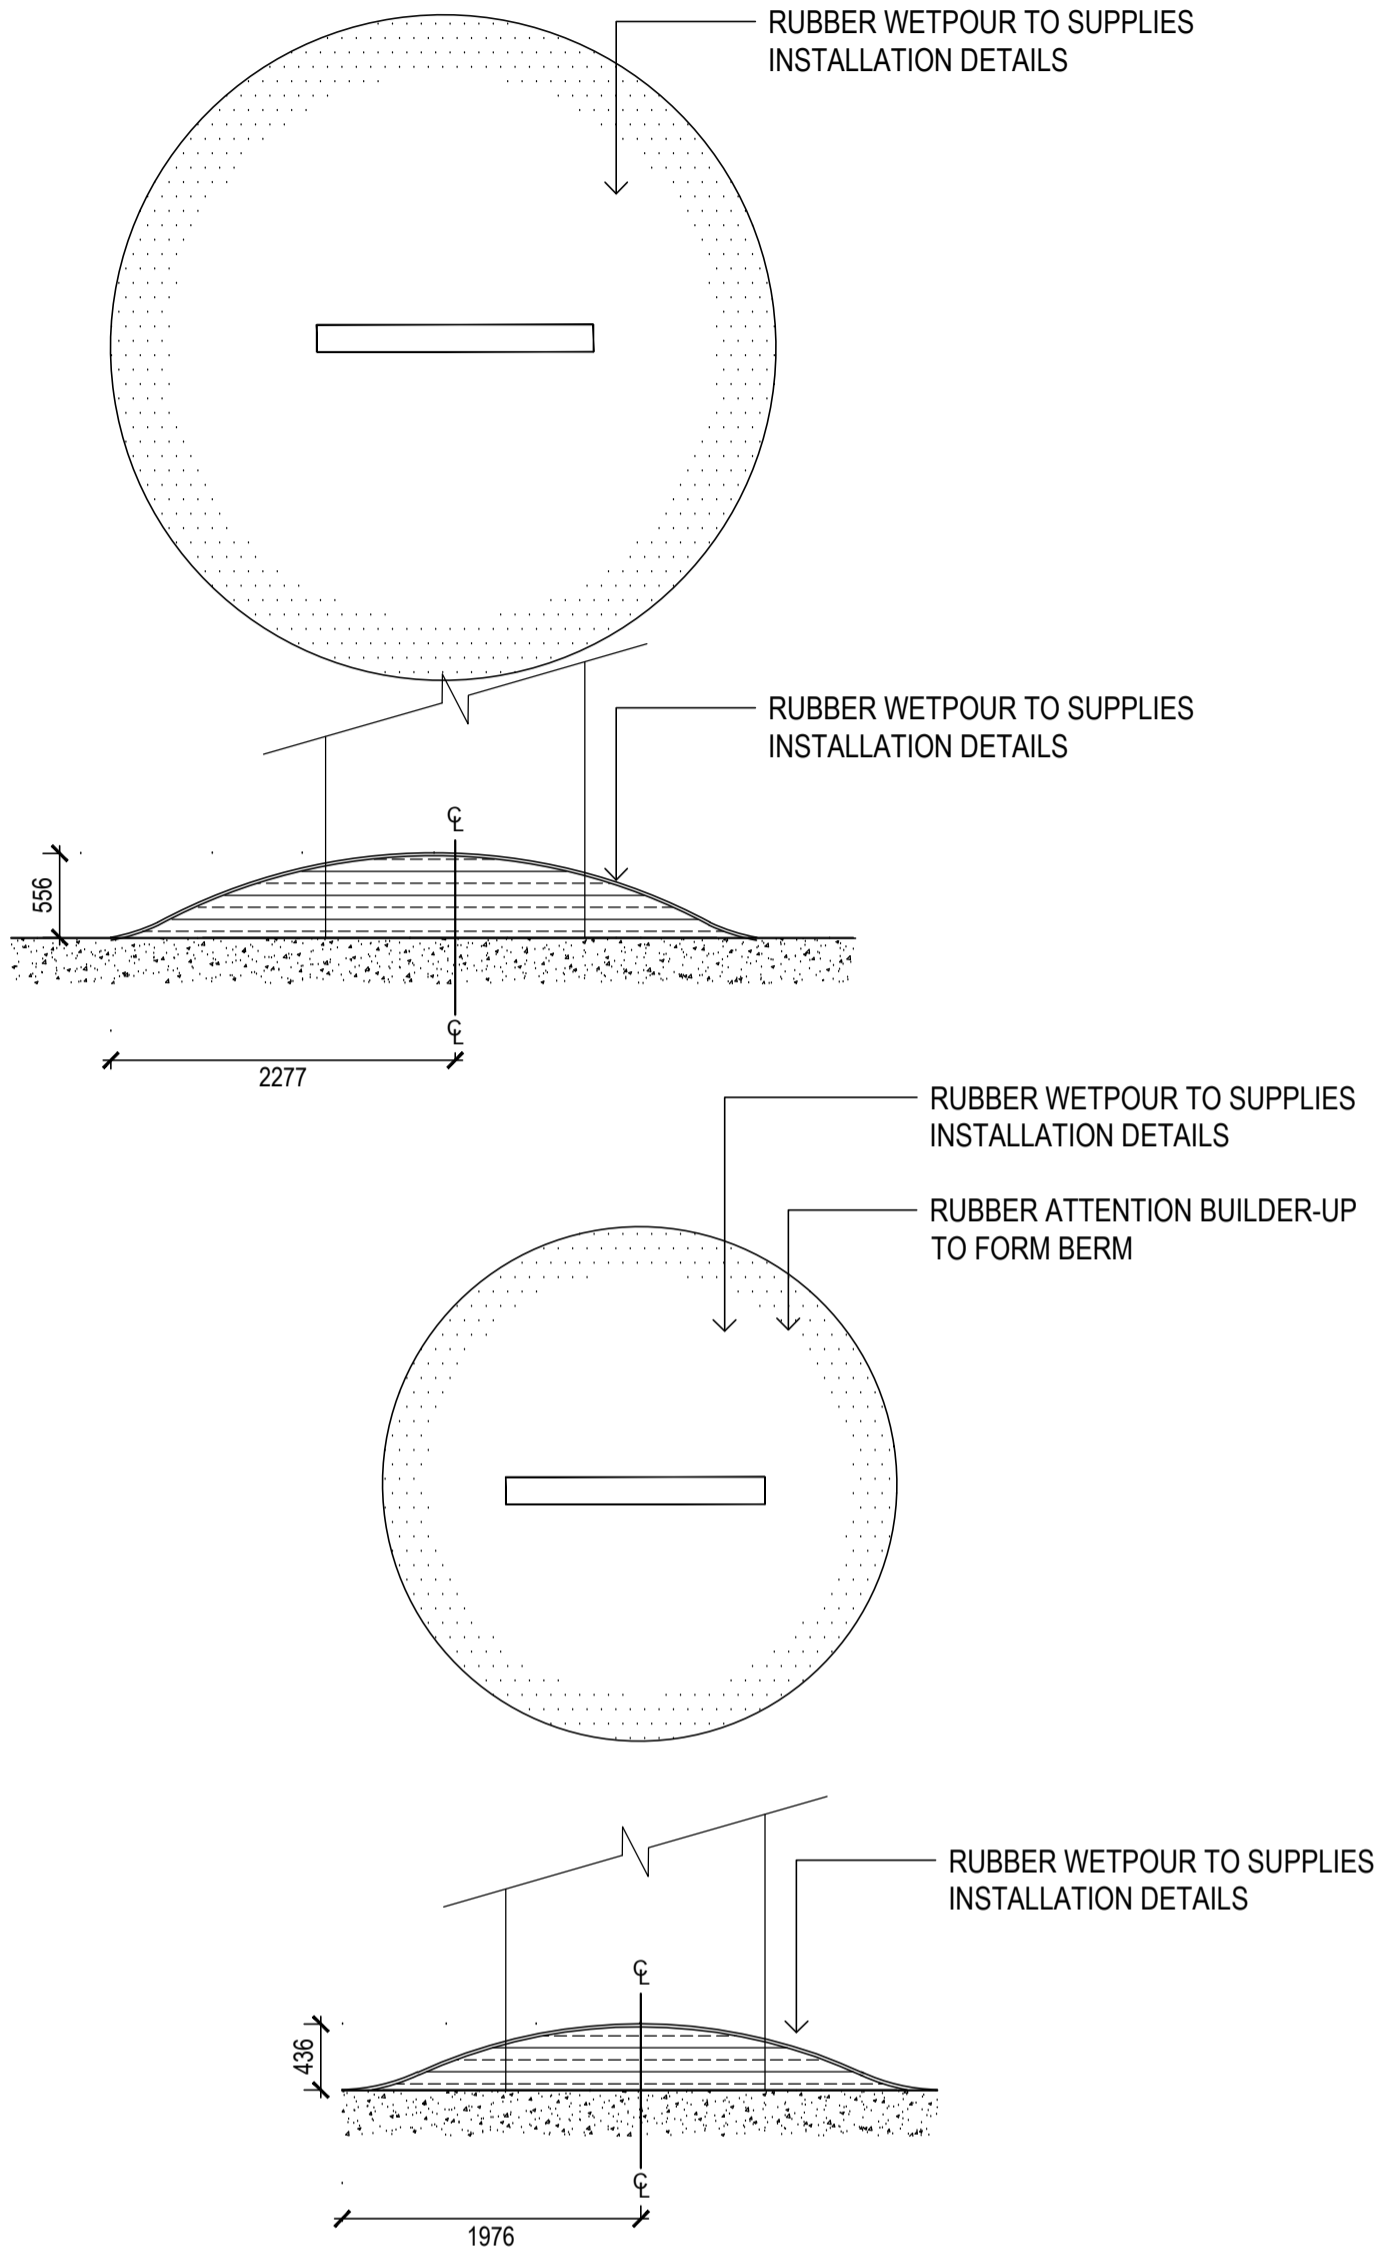

01 SOFTFALL MOUND TYPE 1 - PLAN & SECTION

SCALE 1:50

© Copyright DesignInc Sydney Pty Limited

This drawing is protected by copyright. All rights are reserved. Unless permitted under the Copyright Act 1968, no part of this drawing may in any form or by any means be reproduced, published, broadcast or transmitted without the prior written permission of the copyright owner.

Please note

If the Status of this drawing is not signed off For Construction it may be subject to change, alteration or amendment at the discretion of DesignInc Sydney Pty Limited. If so, DesignInc Sydney Pty Limited is not liable for any loss, damage, harm or injury whether special, consequential, direct or indirect, suffered by you or any other person as a result of your use of this drawing for construction purposes.

Figured dimensions take preference to scale readings. Verify all dimensions on site. Report any discrepancies to the Architect for decision before proceeding with the work.


Nominated Architects

Anthony Quan 5421 | Sandeep Amin 7337 | Ian Armstrong 7260 | Richard Does 8126

No	DATE	REVISIONS	BY
A	08/08/2017	ISSUED FOR TENDER	IC
B	01/09/2017	ISSUED FOR TENDER	IC



SCALE BAR - 1:50

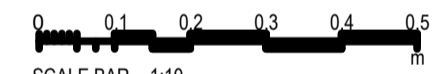

SCALE BAR - 1:10

ARCHITECT

DesignInc| Lacoste + Stevenson| bmc2
architects in association


DesignInc Sydney PTY LIMITED ACN 003008820
L12 / 77 PACIFIC HWY NORTH SYDNEY NSW 2060 AUSTRALIA
PO BOX 651 NORTH SYDNEY NSW 2059 AUSTRALIA
T +612 8905 7100 F +612 8905 7199
www.designinc.com.au E sydney@sydney.designinc.com.au

Architecture Urban Design Interiors


CLIENT

PROJECT LINDFIELD LEARNING VILLAGE
Eton Road,
Lindfield NSW 2070


TITLE SOFTFALL MOUND DETAILS

	DRAWN BY	IC		
	SCALES	AS SHOWN @ A1		
	PLOT DATE	01/09/2017		
	PROJECT N°.	S151441		REVISION
DRAWING N°.	LA-5410		B	
DRAWING STATUS	REVIEWED BY	SIGNATURE	DATE	
TENDER	MR			
QUALITY CERTIFIED	Completion of the Drawing Status is evidence the design has been verified as conforming to the requirements of the Project M.S. Plan. Initiating the "Drawn By" box confirms that this drawing has been prepared in conformity with DesignInc Sydney M.S. procedures.			
ISO 9001				
TENDER				

NOT FOR CONSTRUCTION

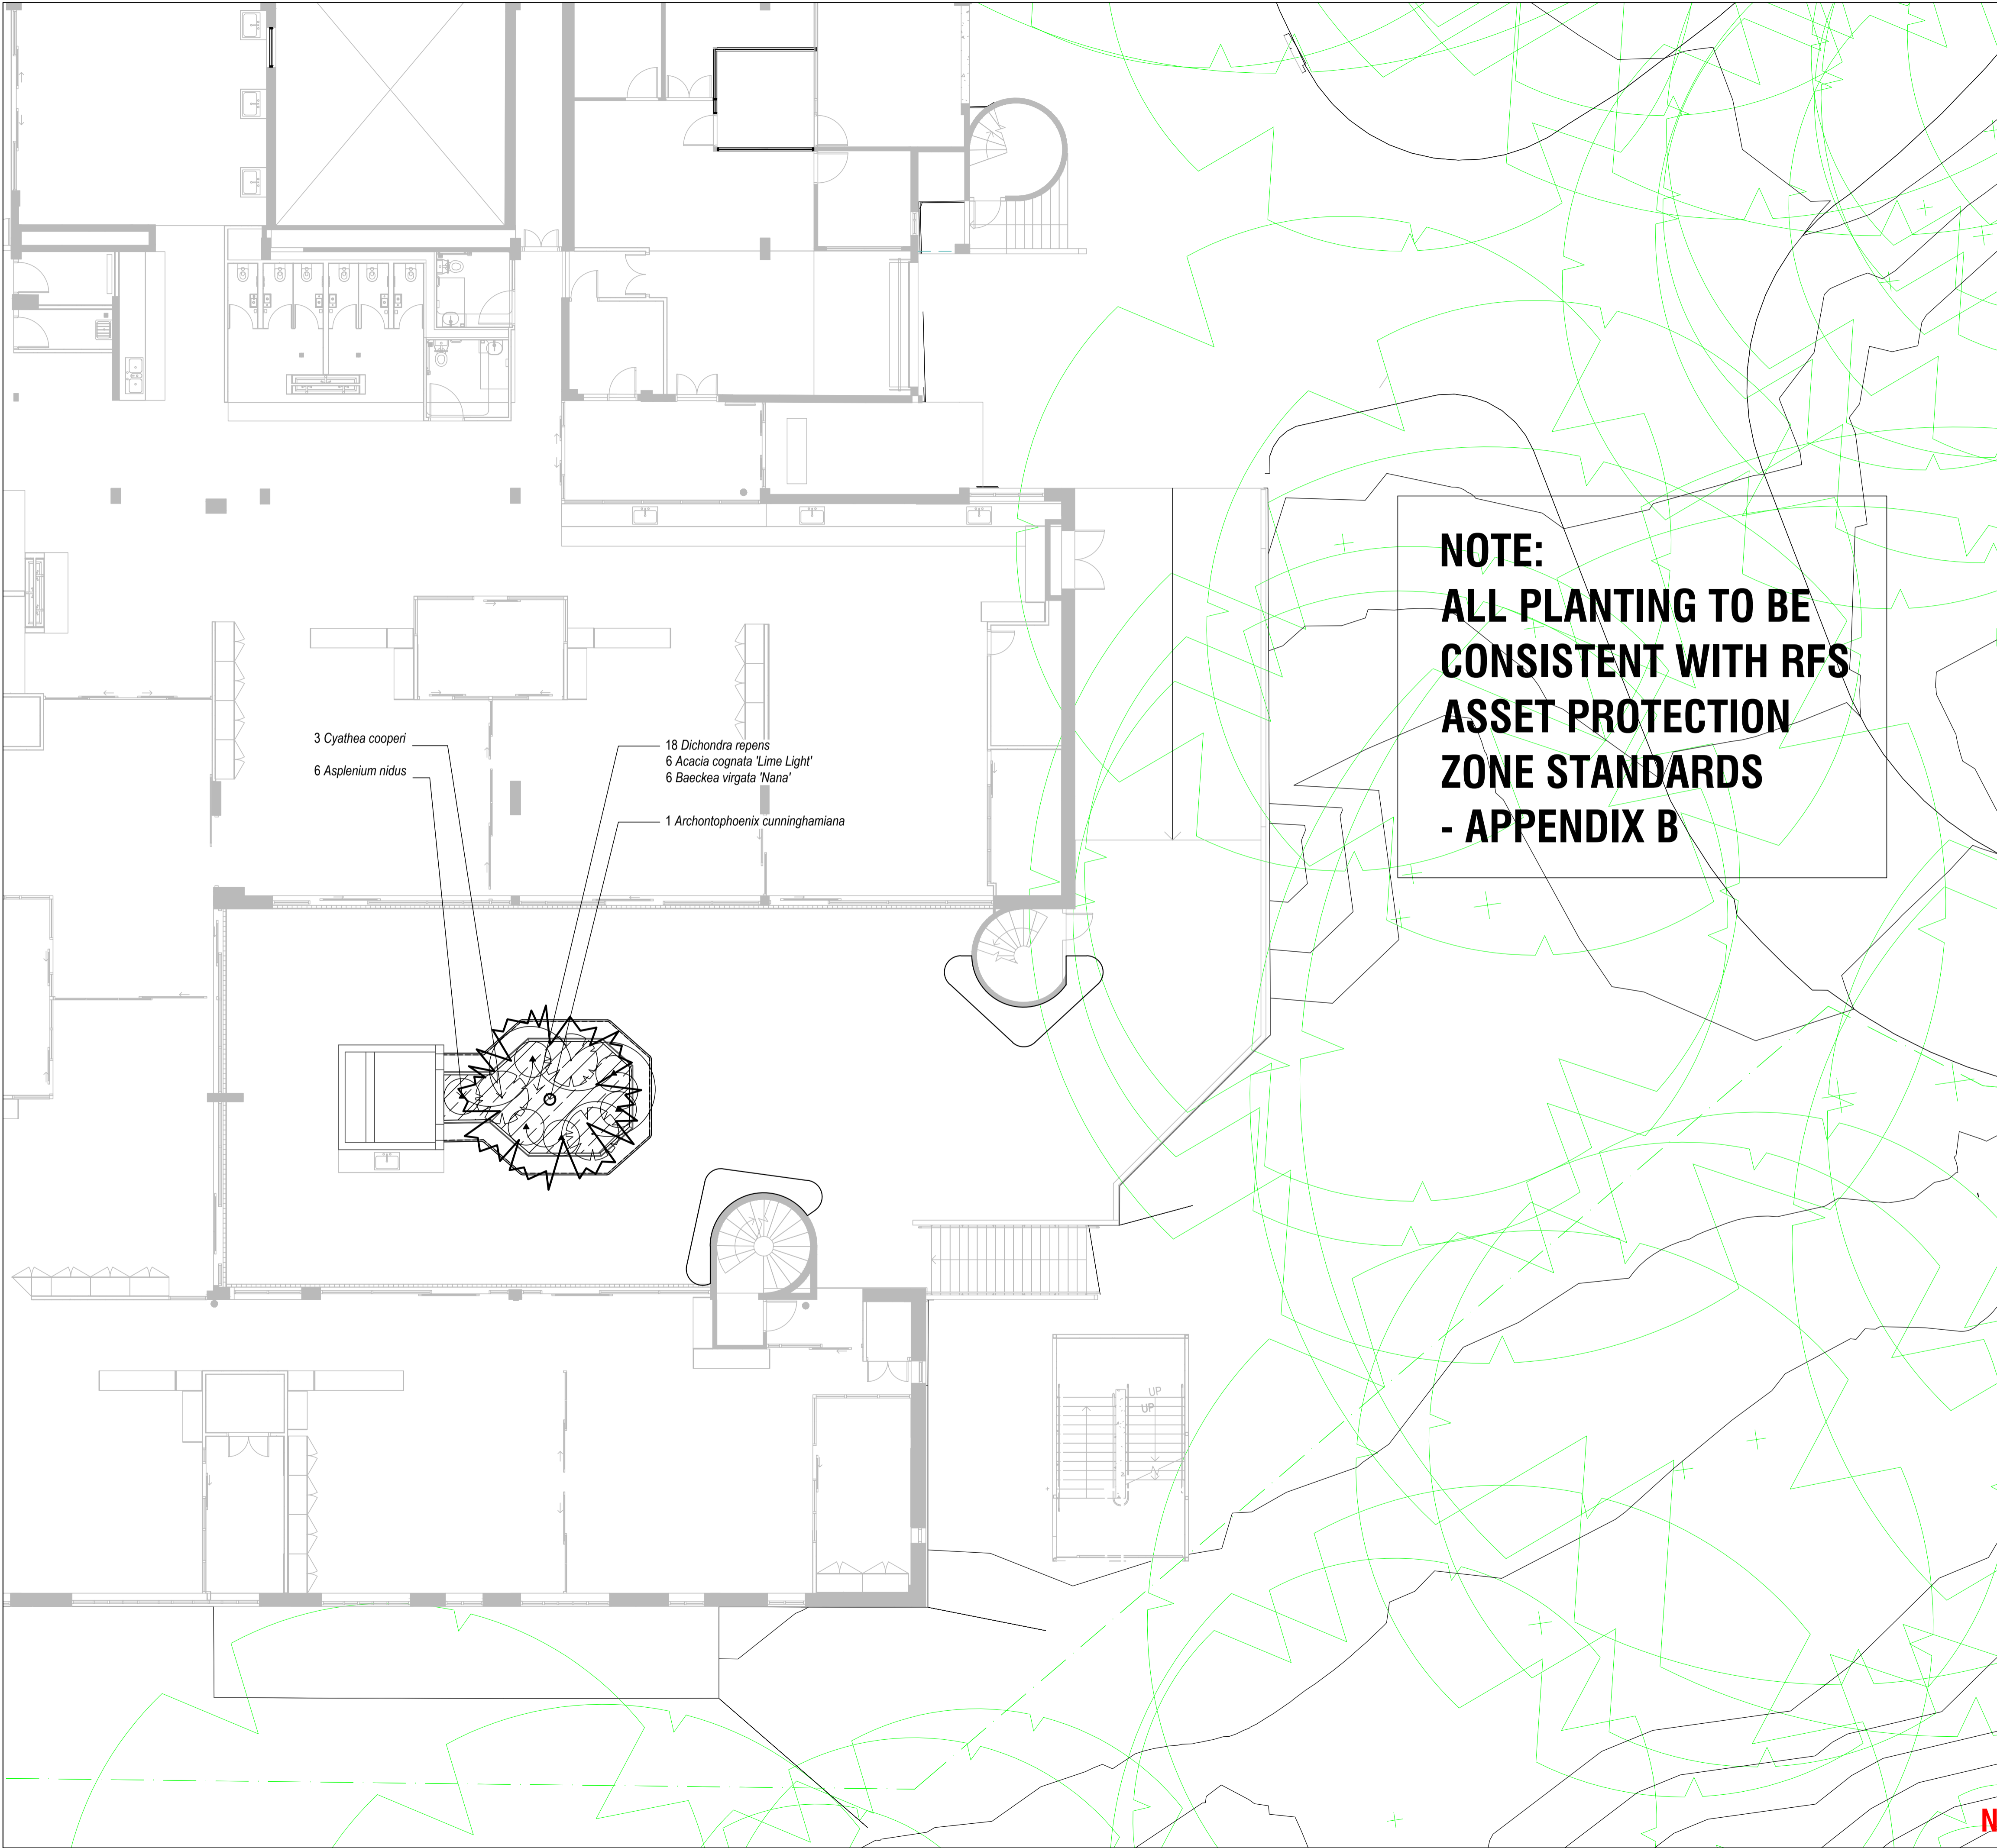

KEY PLAN

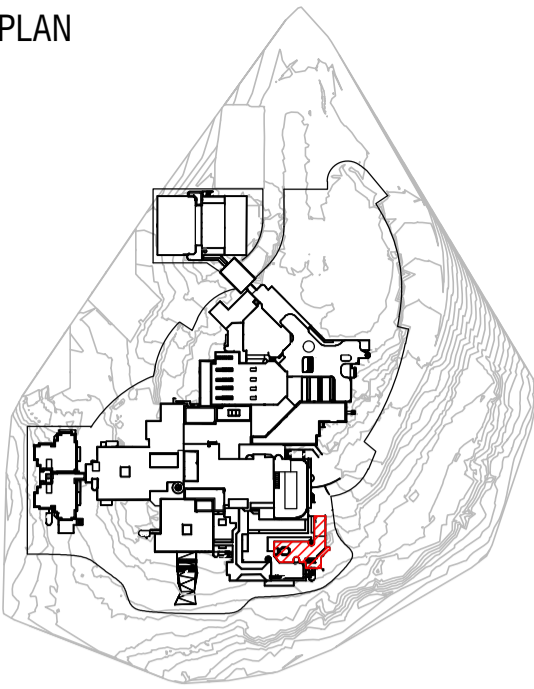


© Copyright DesignInc Sydney Pty Limited			
This drawing is protected by copyright. All rights are reserved. Unless permitted under the Copyright Act 1968, no part of this drawing may in any form or by any means be reproduced, published, broadcast or transmitted without the prior written permission of the copyright owner.			
Please note If the status of this drawing is not signed off For Construction it may be subject to change, alteration or amendment at the discretion of DesignInc Sydney Pty Limited. If so, DesignInc Sydney Pty Limited is not liable for any loss, damage, harm or injury whether special, consequential, direct or indirect, suffered by you or any other person as a result of your use of this drawing for construction purposes. Figured dimensions take preference to scale readings. Verify all dimensions on site. Report any discrepancies to the Architect for decision before proceeding with the work.			
Nominated Architects Anthony Quan 5421 Sandeep Amin 7337 Ian Armstrong 7260 Richard Does 8126			
No	DATE	REVISIONS	BY
A	01/09/2017	ISSUED FOR TENDER	IC
B	19/10/2017	RFS NOTE ADDED	FA

- LENGEND
- PLANTING CATEGORY B
 - PROPOSED FERN TREE
 - PROPOSED PALM TREE
 - PROPOSED SHRUB

REFER TO LA-5100 FOR PLANTING SCHEDULE

ARCHITECT		DesignInc Lacoste + Stevenson bmc2 architects in association DesignInc Sydney PTY LIMITED ACN 003008820 L12 / 77 PACIFIC HWY NORTH SYDNEY NSW 2060 AUSTRALIA PO BOX 651 NORTH SYDNEY NSW 2059 AUSTRALIA T +612 8905 7100 F +612 8905 7199 www.designinc.com.au E sydney@sydney.designinc.com.au Architecture Urban Design Interiors	
CLIENT			
PROJECT		LINDFIELD LEARNING VILLAGE Eton Road, Lindfield NSW 2070	
TITLE		PLANTING PLAN LEVEL 2	
	DRAWN BY	IC	
	SCALES	1 : 100 @ A1	
	PLOT DATE	01/09/2017	
PROJECT N°.		S151441	REVISION
DRAWING N°.		LA-2121	B
DRAWING STATUS		REVIEWED BY	SIGNATURE
TENDER		MR	DATE
QUALITY CERTIFIED ISO 9001		Completion of the Drawing Status is evidence the design has been verified as conforming to the requirements of the Project M.S. Plan. Initiating the 'Drawn By' box confirms that this drawing has been prepared in conformity with DesignInc Sydney M.S. procedures.	
		TENDER	

NOT FOR CONSTRUCTION

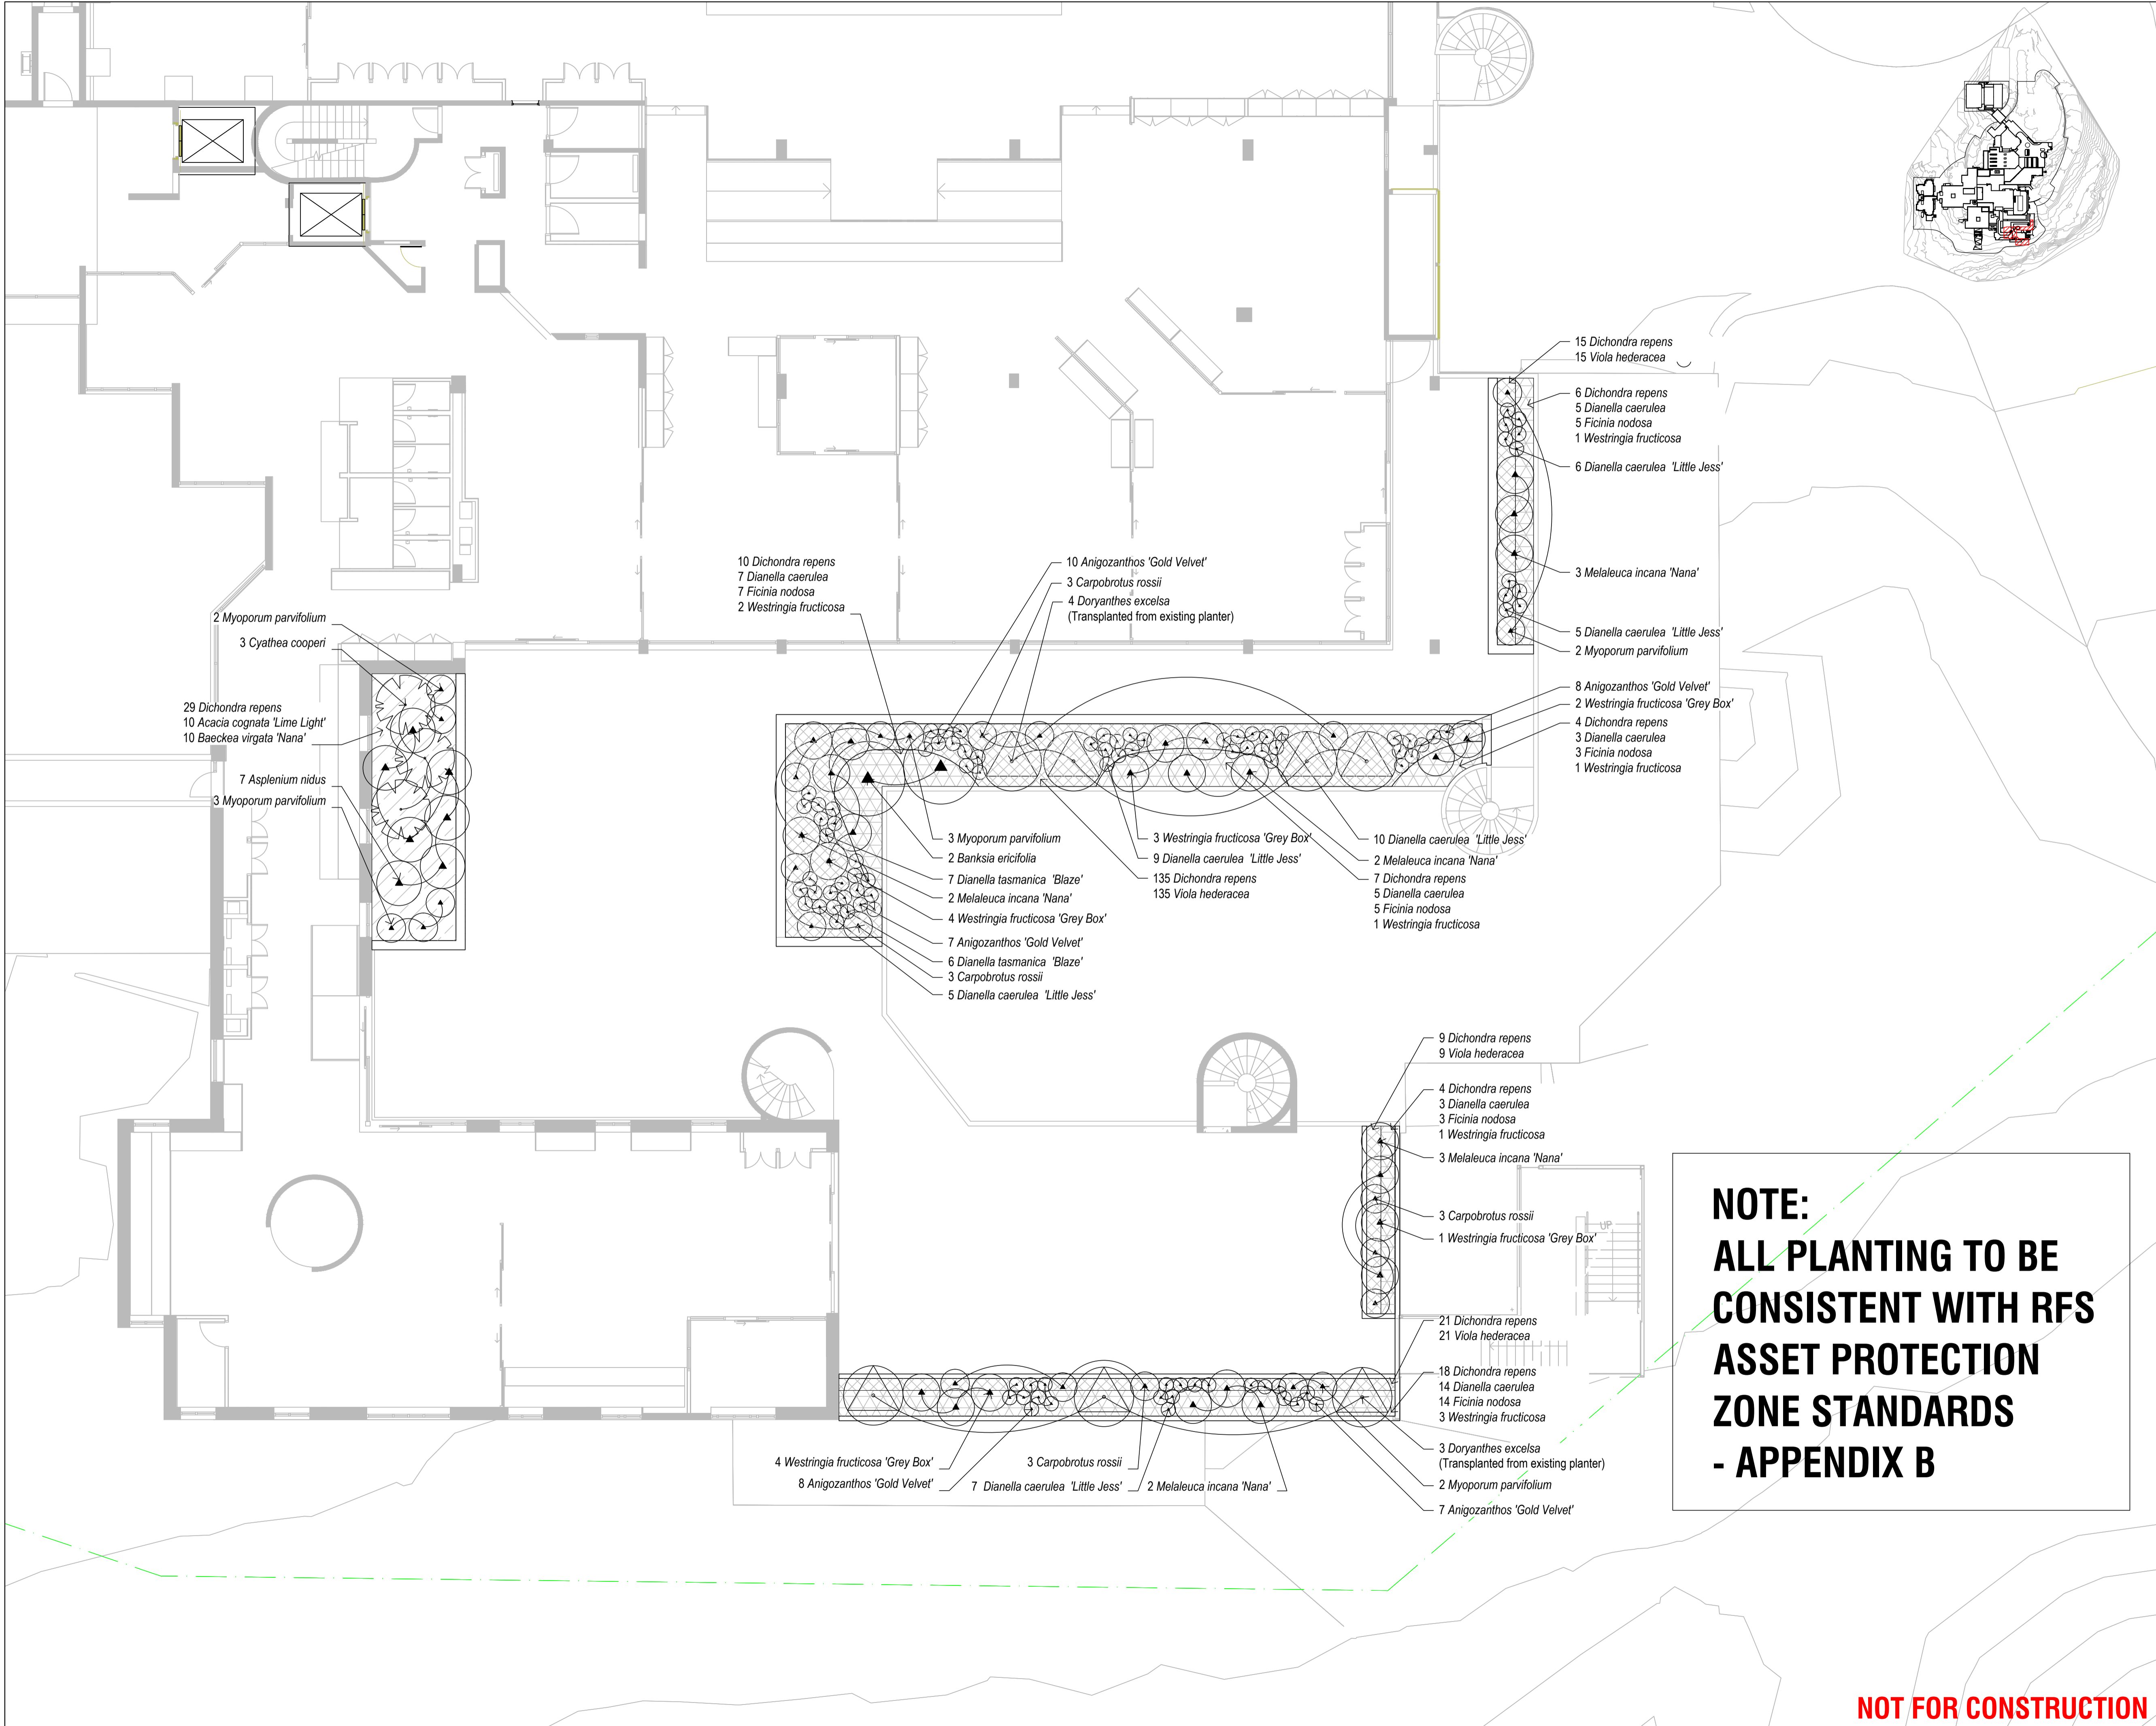

Copyright DesignInc Sydney Pty Limited
This drawing is protected by copyright. All rights are reserved. Unless permitted under the Copyright Act 1968, no part of this drawing may in any form or by any means be reproduced, published, broadcast or transmitted without the prior written permission of the copyright owner.

Please note
If the Status of this drawing is not signed off For Construction it may be subject to change, alteration or amendment at the discretion of DesignInc Sydney Pty Limited. If so, DesignInc Sydney Pty Limited is not liable for any loss, damage, harm or injury whether special, consequential, direct or indirect, suffered by you or any other person as a result of your use of this drawing for construction purposes.

Figured dimensions take preference to scale readings. Verify all dimensions on site.
Report any discrepancies to the Architect for decision before proceeding with the work.

Nominated Architects
Anthony Quan 5421 | Sandeep Amin 7337 | Ian Armstrong 7260 | Richard Does 8126

No	DATE	REVISIONS	BY
A	01/09/2017	ISSUED FOR TENDER	IC
B	19/10/2017	RFS NOTE ADDED	FA

LEGEND

- PLANTING CATEGORY A
- PLANTING CATEGORY B
- PLANTING CATEGORY C
- FEATURE FERN TREE
- TRANSPLANTED SHRUB
- PROPOSED SHRUB

NOTE:
REFER TO LA-5100 FOR PLANTING SCHEDULE.
CONTRACTOR TO PROTECT ALL EXISTING *Doryanthes excelsa* DURING CONSTRUCTION TO BE TRANSPLANTED INTO NEW LOCATIONS.

0 1 2 3 4 5 m
SCALE BAR - 1:100

ARCHITECT
DesignInc| Lacoste + Stevenson| bmc2
architects in association
DesignInc Sydney PTY LIMITED ACN 003008820
L12 / 77 PACIFIC HWY NORTH SYDNEY NSW 2060 AUSTRALIA
PO BOX 6511 NORTH SYDNEY NSW 2059 AUSTRALIA
T +612 8905 7100 F +612 8905 7199
www.designinc.com.au E sydney@sydney.designinc.com.au
Architecture Urban Design Interiors

CLIENT

PROJECT
LINDFIELD LEARNING VILLAGE
Eton Road,
Lindfield NSW 2070

TITLE
PLANTING PLAN
LEVEL 3

DRAWN BY IC
SCALES 1:100 @ A1
PLOT DATE 01/09/2017



PROJECT N° S151441
DRAWING N° LA-2131
REVISION B

DRAWING STATUS MR
REVIEWED BY SIGNATURE
DATE


QUALITY CERTIFIED ISO 9001
Completion of the Drawing Status in evidence the design has been verified as conforming to the requirements of the Project M.S. Plan. Initiating the "Drawn By" box confirms that this drawing has been prepared in conformity with DesignInc Sydney M.S. procedures.

TENDER

NOT FOR CONSTRUCTION

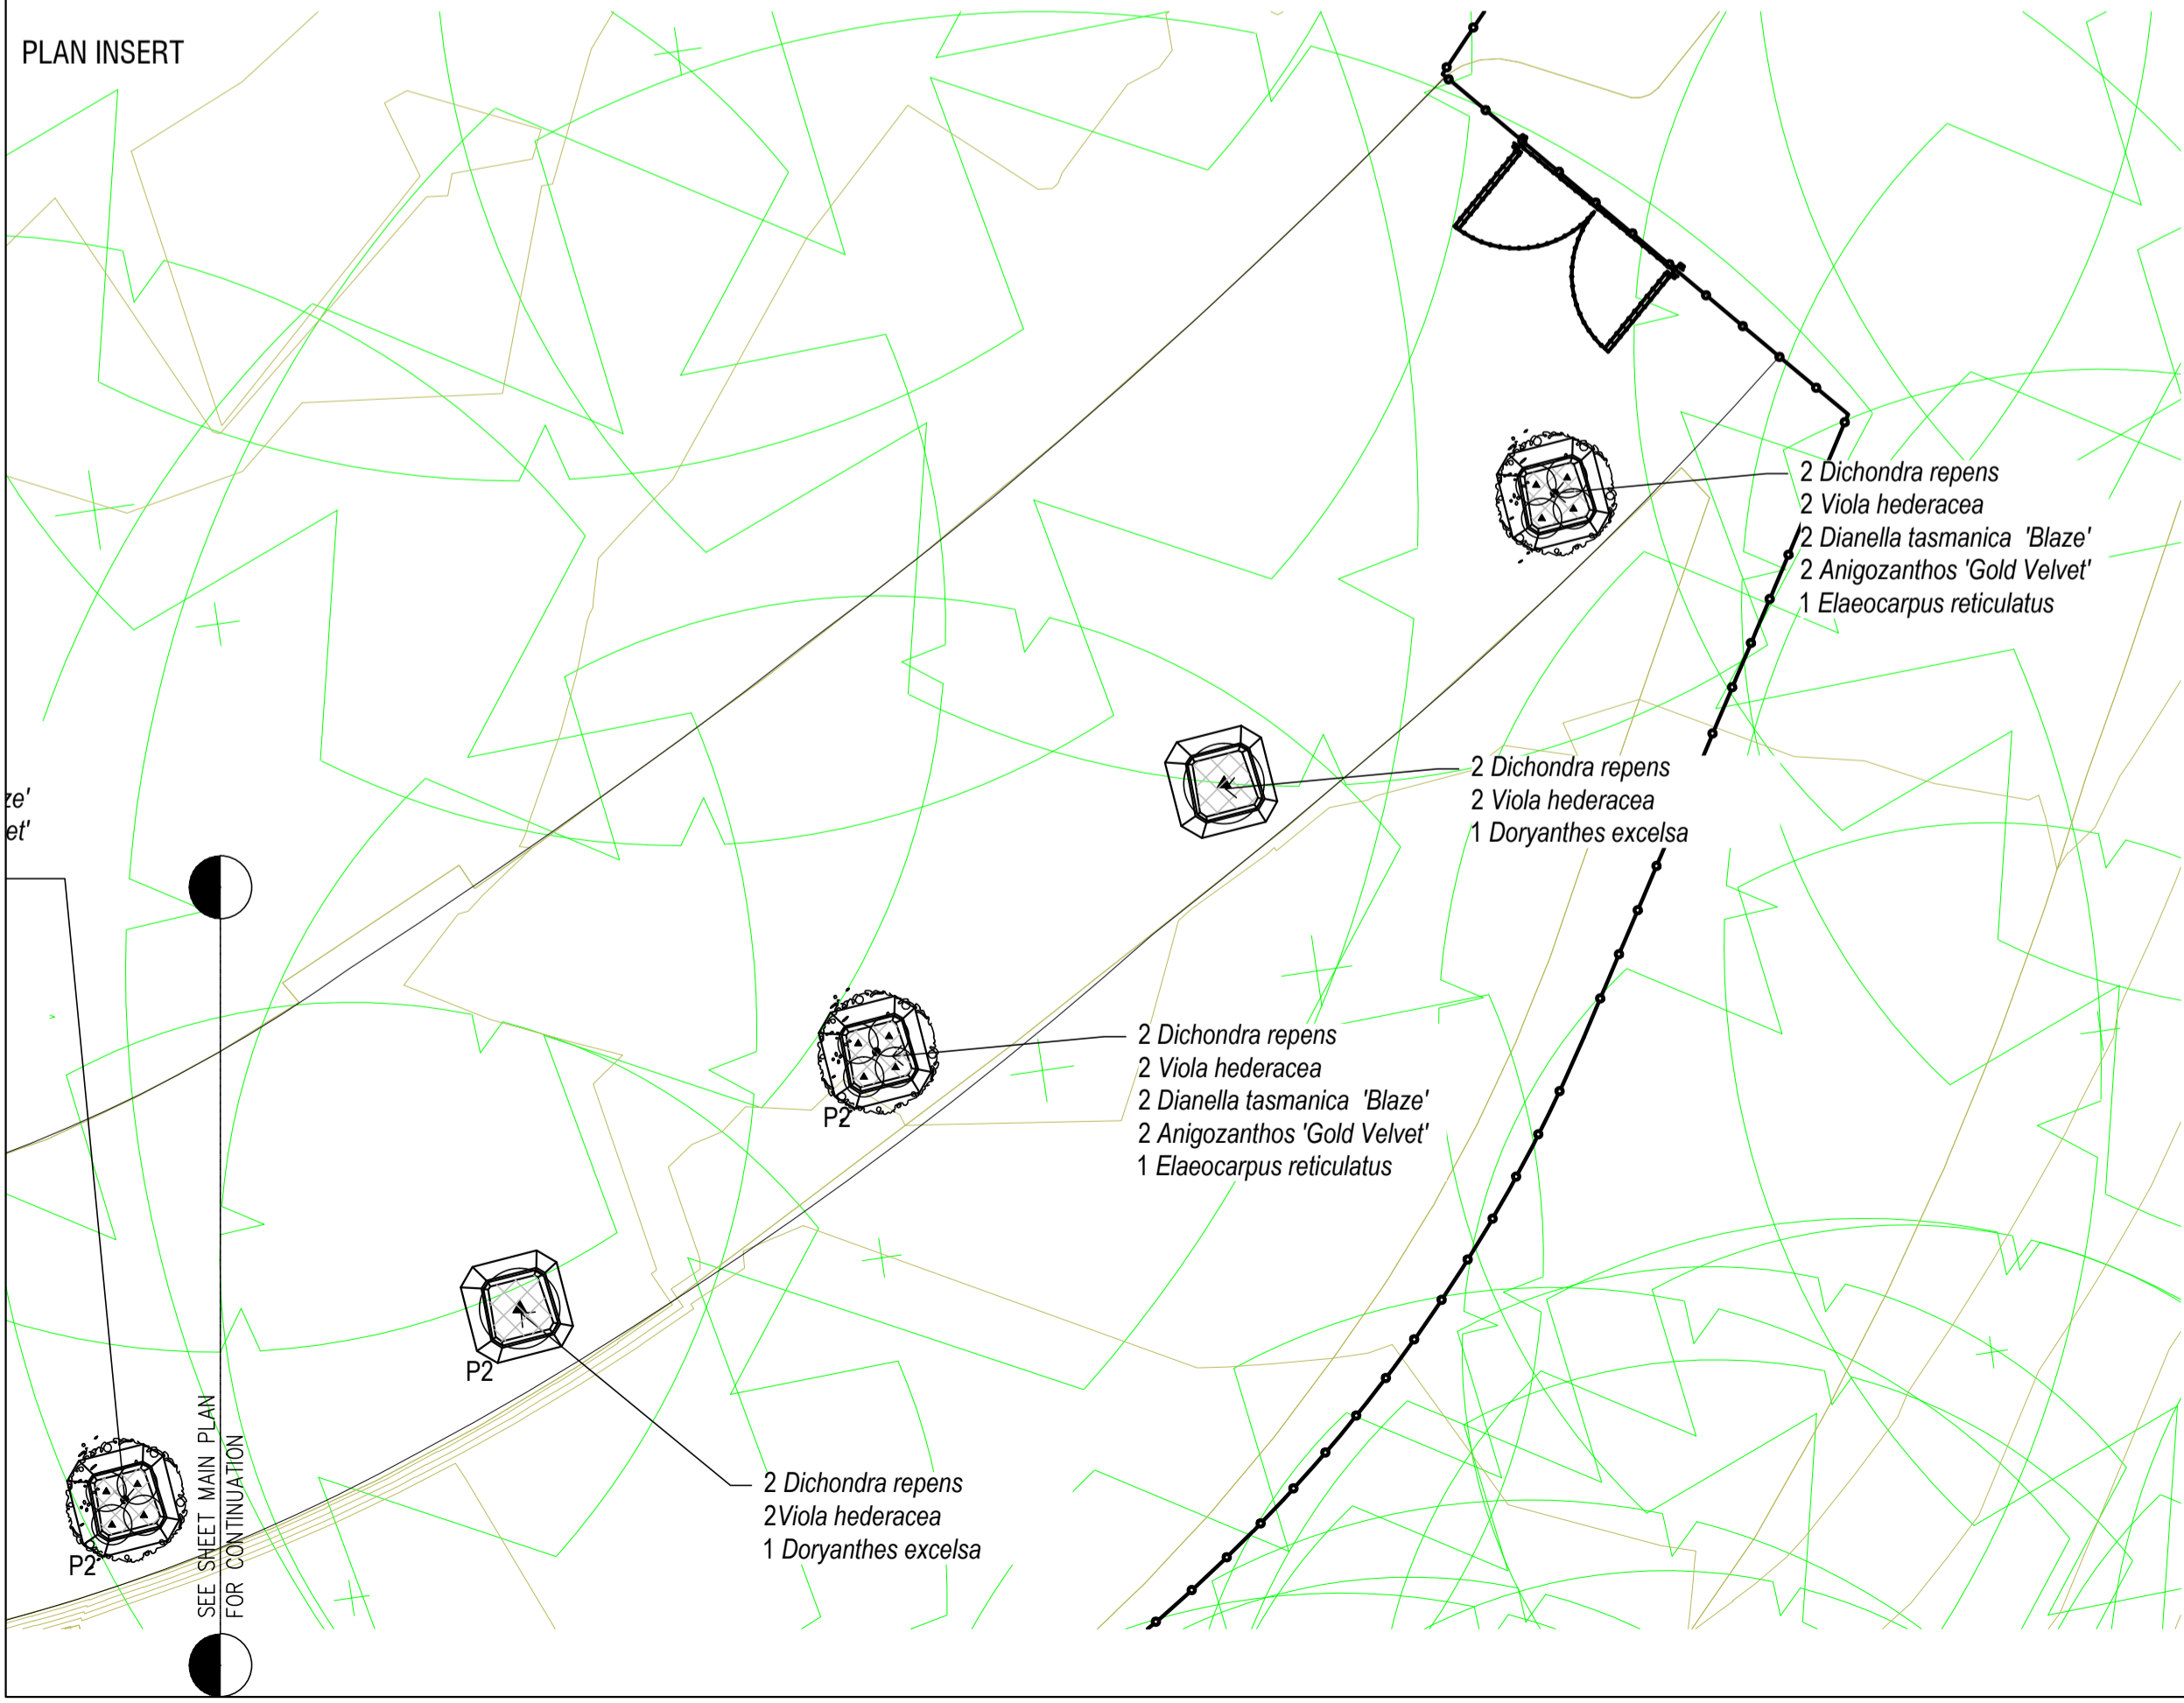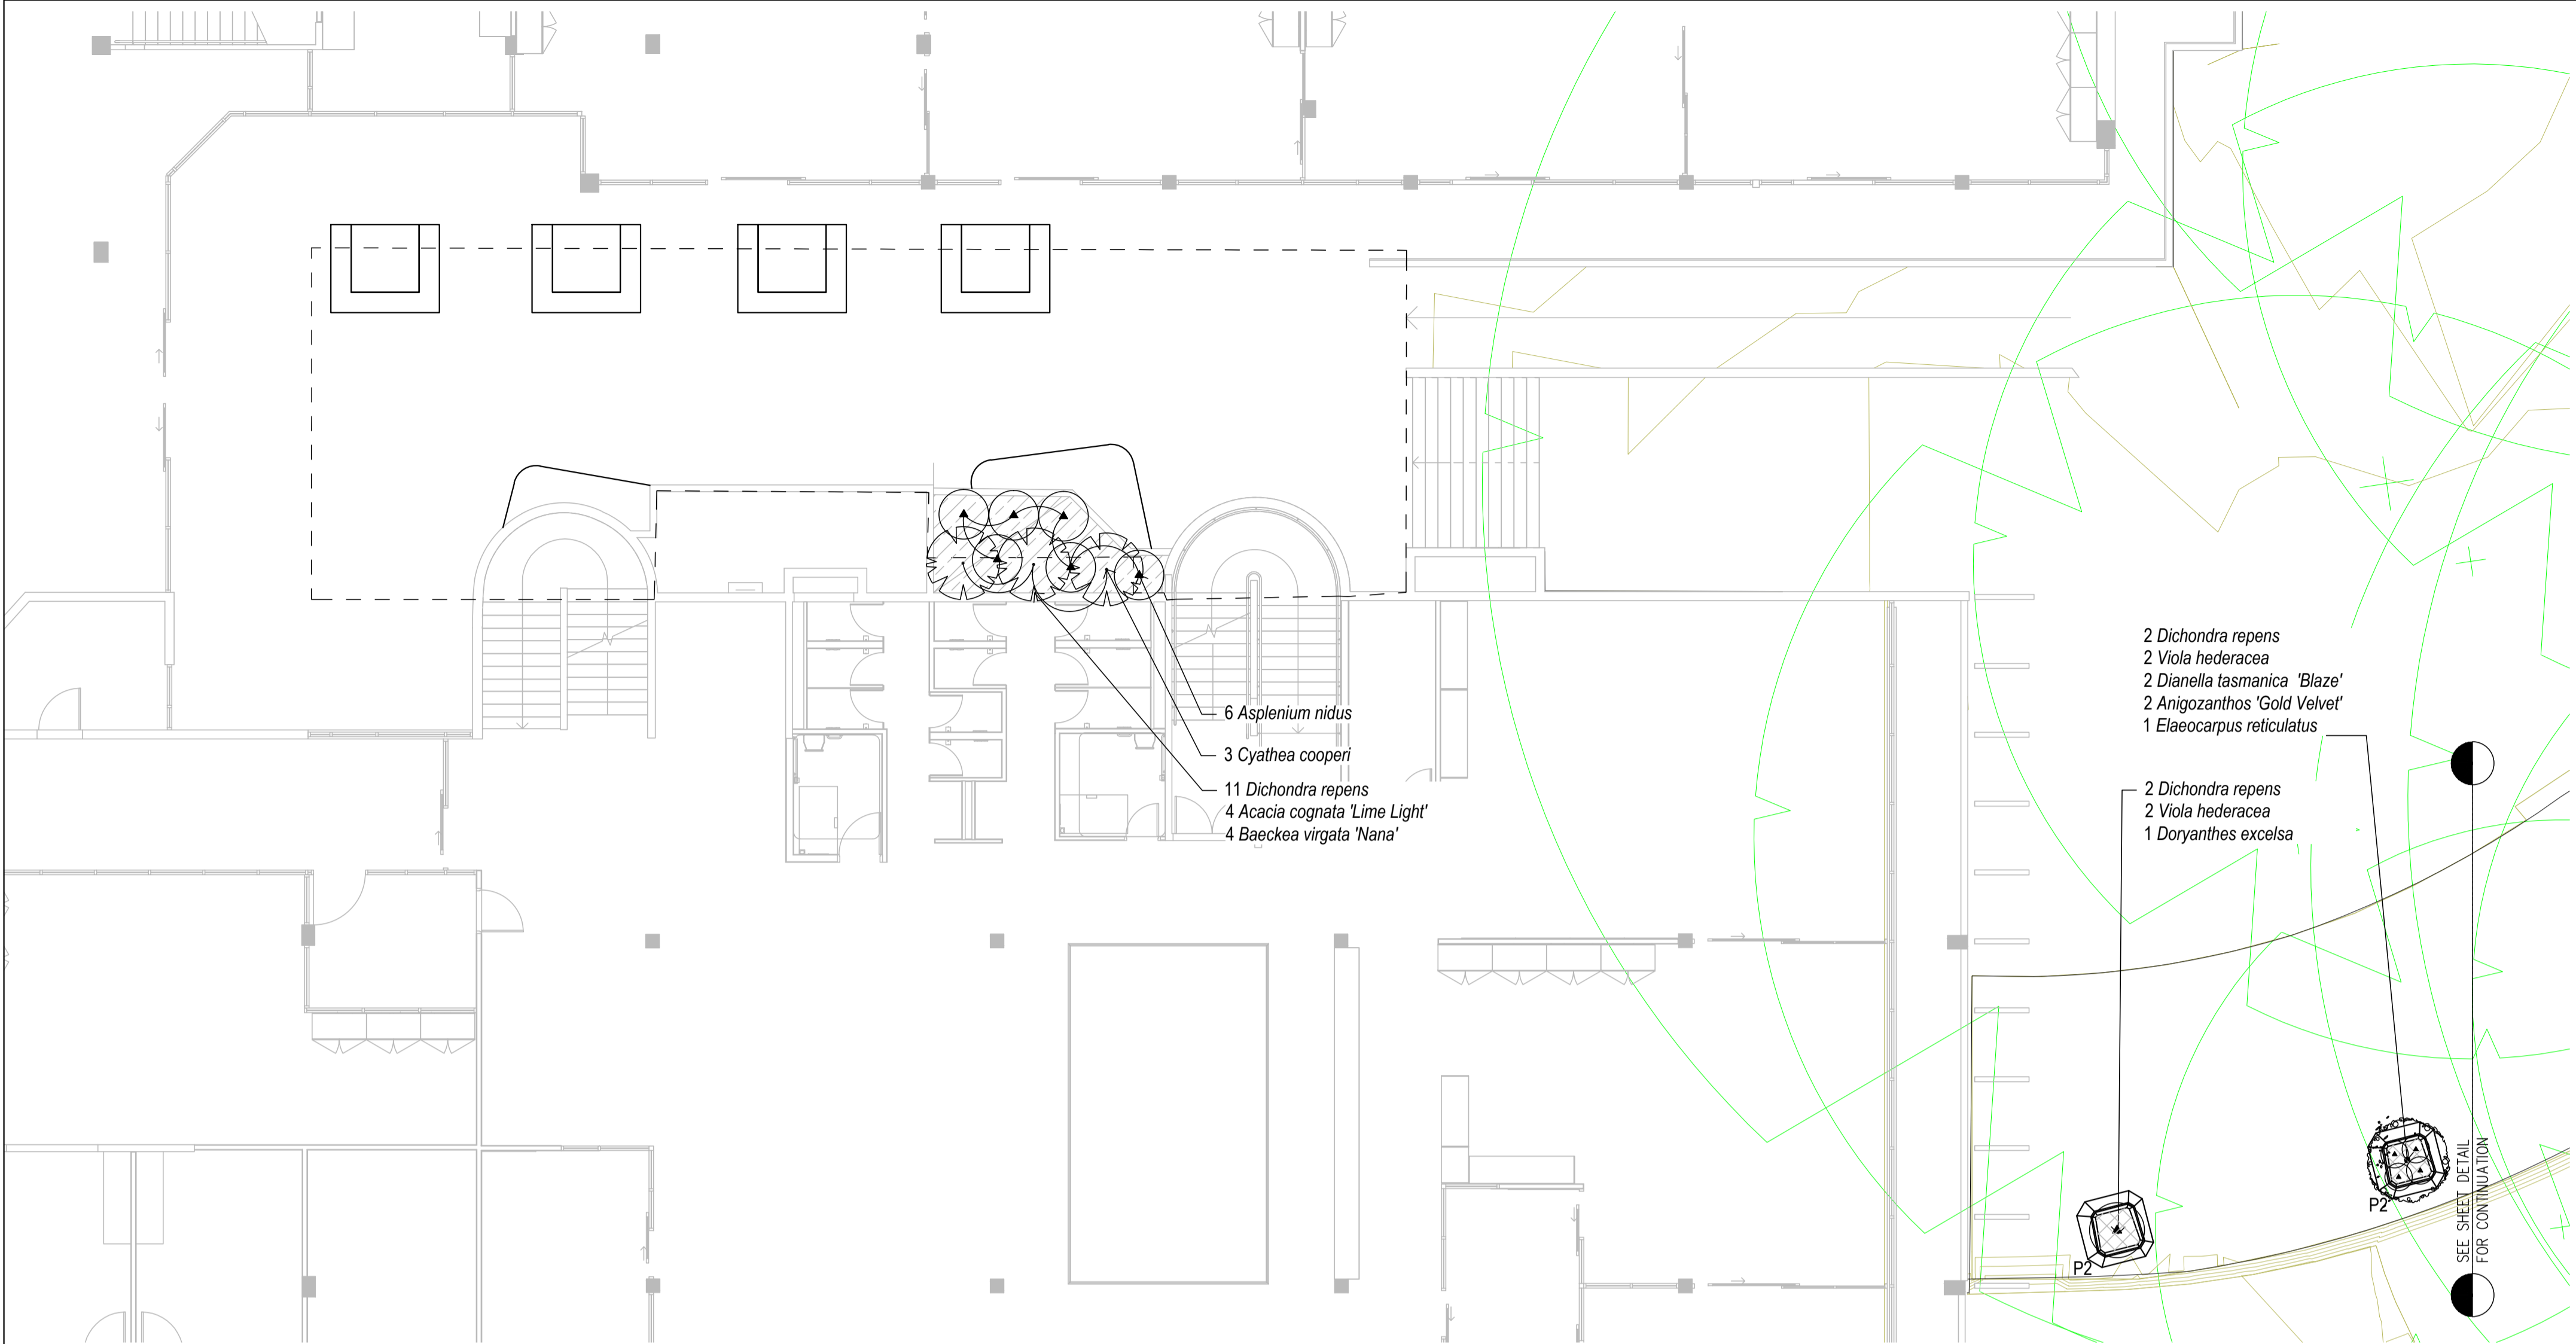

KEY PLAN

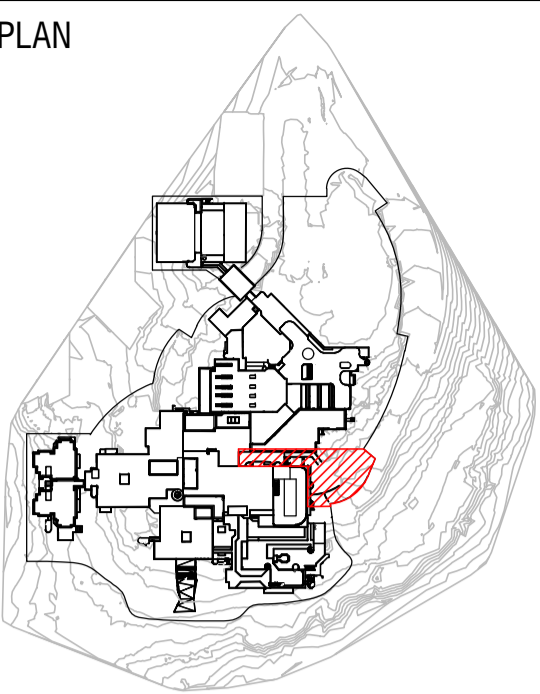

© Copyright DesignInc Sydney Pty Limited
This drawing is protected by copyright. All rights are reserved. Unless permitted under the Copyright Act 1968, no part of this drawing may in any form or by any means be reproduced, published, broadcast or transmitted without the prior written permission of the copyright owner.

Please note
If the Status of this drawing is not signed off For Construction it may be subject to change, alteration or amendment at the discretion of DesignInc Sydney Pty Limited. If so, DesignInc Sydney Pty Limited is not liable for any loss, damage, harm or injury whether special, consequential, direct or indirect, suffered by you or any other person as a result of your use of this drawing for construction purposes.
Figured dimensions take preference to scale readings. Verify all dimensions on site. Report any discrepancies to the Architect for decision before proceeding with the work.


Nominated Architects
Anthony Quatt 5421 | Sandeep Amin 7337 | Ian Armstrong 7260 | Richard Dries 8126

No	DATE	REVISIONS	BY
A	08/08/2017	ISSUED FOR TENDER	IC
B	01/09/2017	ISSUED FOR TENDER	IC
C	19/10/2017	RFS NOTE ADDED	PA

LEGEND

- PLANTING CATEGORY A
- PLANTING CATEGORY B
- PLANTING CATEGORY C
- EXISTING SMALL TREE
- EXISTING TREE TO BE RETAINED
- FEATURE FERN TREE
- PROPOSED TREE
- PROPOSED SHRUB

NOTE:
REFER TO LA-5100 FOR PLANTING SCHEDULE

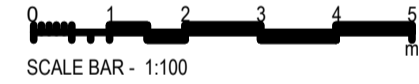

ARCHITECT

DesignInc| Lacoste + Stevenson| bmc2
architects in association

DesignInc Sydney PTY LIMITED ACN 003008820
L12 / 77 PACIFIC HWY NORTH SYDNEY NSW 2060 AUSTRALIA
PO BOX 651 NORTH SYDNEY NSW 2059 AUSTRALIA
T +612 8905 7100 F +612 8905 7199
www.designinc.com.au E sydney@sydney.designinc.com.au
Architecture Urban Design Interiors

CLIENT

PROJECT
LINDFIELD LEARNING VILLAGE
Eton Road,
Lindfield NSW 2070

TITLE
PLANTING PLAN - LEVEL 4
1 OF 2

PROJECT N°.	REVISION
S151441	C

DRAWING N°.	REVIEWED BY	SIGNATURE	DATE
LA-2141	MR		


QUALITY CERTIFIED ISO 9001

Completion of the Drawing Status is evidence the design has been verified as conforming to the requirements of the Project M.S. Plan. Initiating the "Drawn By" line confirms that this drawing has been prepared in conformity with DesignInc Sydney M.S. procedures.

TENDER

NOTE:
ALL PLANTING TO BE
CONSISTENT WITH RFS ASSET
PROTECTION ZONE
STANDARDS
- APPENDIX B

NOT FOR CONSTRUCTION

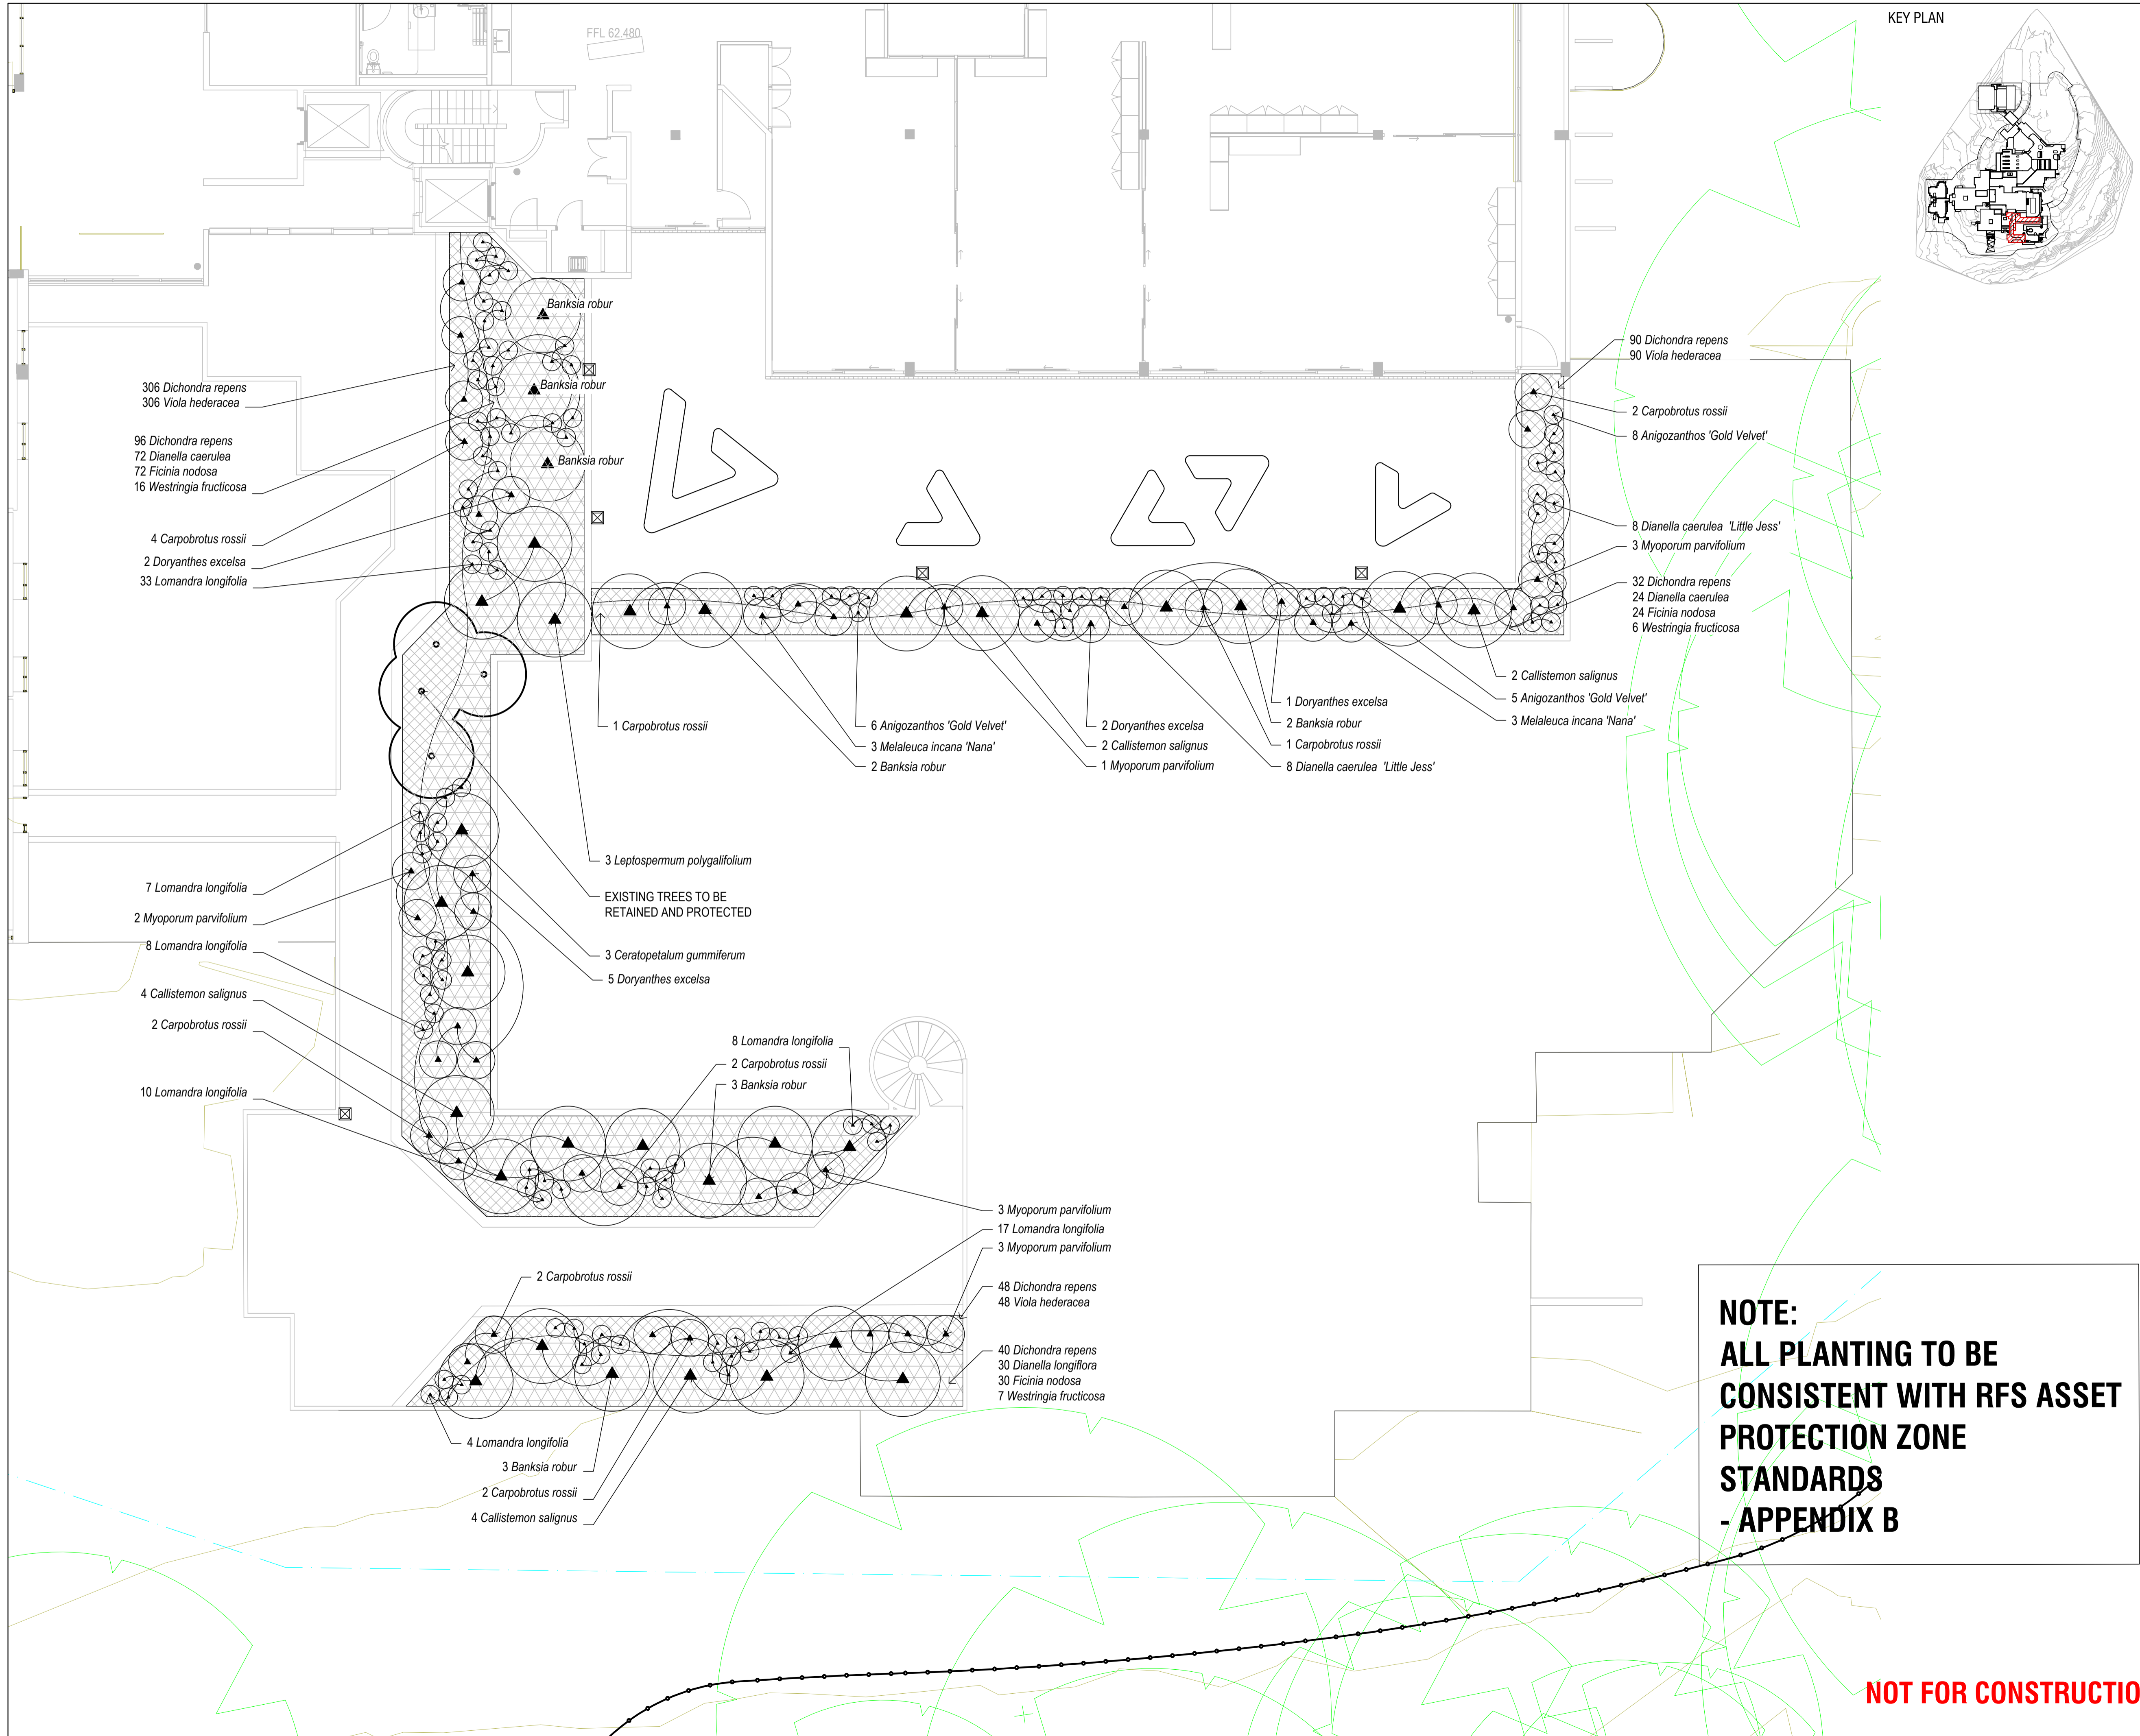

KEY PLAN

Copyright DesignInc Sydney Pty Limited
This drawing is protected by copyright. All rights are reserved. Unless permitted under the Copyright Act 1968, no part of this drawing may in any form or by any means be reproduced, published, broadcast or transmitted without the prior written permission of the copyright owner.

Please note
If the Status of this drawing is not signed off For Construction it may be subject to change, alteration or amendment at the discretion of DesignInc Sydney Pty Limited. If so, DesignInc Sydney Pty Limited is not liable for any loss, damage, harm or injury whether special, consequential, direct or indirect, suffered by you or any other person as a result of your use of this drawing for construction purposes.

Figured dimensions take preference to scale readings. Verify all dimensions on site. Report any discrepancies to the Architect for decision before proceeding with the work.

Nominated Architects
Anthony Quatt 5421 | Sandeep Amin 7337 | Ian Armstrong 7260 | Richard Dries 8126

No	DATE	REVISIONS	BY
A	01/09/2017	ISSUED FOR TENDER	IC
B	19/10/2017	RFS NOTE ADDED	FA

LEGEND

- PLANTING CATEGORY A
- PLANTING CATEGORY B
- PLANTING CATEGORY C
- EXISTING SMALL TREE
- EXISTING TREE TO BE RETAINED
- FEATURE FERN TREE
- PROPOSED TREE
- PROPOSED SHRUB

NOTE:
REFER TO LA-5100 FOR PLANTING SCHEDULE

SCALE BAR - 1:100

ARCHITECT
DesignInc | Lacoste + Stevenson | bmc2
architects in association
DesignInc Sydney PTY LIMITED ACN 003008820
L12 / 77 PACIFIC HWY NORTH SYDNEY NSW 2060 AUSTRALIA
PO BOX 651 NORTH SYDNEY NSW 2059 AUSTRALIA
T +612 8905 7100 F +612 8905 7199
www.designinc.com.au E sydney@sydney.designinc.com.au
Architecture Urban Design Interiors

CLIENT

PROJECT
LINDFIELD LEARNING VILLAGE
Eton Road,
Lindfield NSW 2070

TITLE
PLANTING PLAN - LEVEL 4
2 OF 2

PROJECT N°.	S151441	REVISION
DRAWING N°.	LA-2142	B
DRAWING STATUS	REVIEWED BY	SIGNATURE
TENDER	MR	


QUALITY CERTIFIED ISO 9001
Completion of the Drawing Status is evidence the design has been verified as conforming to the requirements of the Project M.S. Plan. Initiating the 'Drawn By' line confirms that this drawing has been prepared in conformity with DesignInc Sydney M.S. procedures.

TENDER


LINDFIELD LEARNING VILLAGE INDICATIVE PLANTING SCHEDULE					
CAT.	Botanical Name	Common Name	HEIGHT RANGE	POT SIZE	QTY
TREES					
	<i>Archontophoenix cunninghamiana</i>	Bangalow Palm	5-10m	75L	1
	<i>Callistemon salignus</i>	Willow Bottlebrush	4-6m	75L	12
	<i>Ceratopetalum gummiferum</i>	Christmas Bush	4-6m	75L	3
	<i>Elaeocarpus reticulatus</i>	Blueberry Ash	3-6m	75L	6
	<i>Leptospermum polygalifolium</i>	Tanbion	5-7m	75L	3
SHRUBS AND HEDGE					
B	<i>Acacia cognata</i> 'Lime Light'	Lime Light Acacia	0.5-1m	200mm	22
B	<i>Baeckea virgata</i> 'Nana'	Dwarf Baeckea	1-1.5m	200mm	22
	<i>Banksia robur</i>	Swamp Banksia	1.5-2.5m	200mm	10
	<i>Banksia ericifolia</i>	Heath Leaved Banksia	2-4m	75L	2
	<i>Doryanthes excelsa</i>	Gymea Lily	1-4m	200mm	22
	<i>Melaleuca incana</i> 'nana'	Grey Honey Myrtle	0.5-1m	200mm	22
C	<i>Westringia fruticosa</i>	Native Rosemary	0.5-1.2m	200mm	49
	<i>Westringia fruticosa</i> 'Grey Box'	Native Rosemary Nana	0.5-1.2m	200mm	14
GRASS / GROUND COVER					
	<i>Anigozanthos</i> 'Gold Velvet'	Gold Velvet Kangaroo Paw	0.5-1m	140mm	73
	<i>Carpobrotus rossii</i>	Pig Face	0.1-0.2m	140mm	28
C	<i>Dianella caerulea</i>	Blue Flax Lily	0.5-1m	140mm	220
	<i>Dianella caerulea</i> 'Little Jess'	Little Jess Dianella	0.4m	140mm	58
	<i>Dianella tasmanica</i> 'Blaz'	Blaze Dianella	0.5m	140mm	23
A,B,C	<i>Dichondra repens</i>	Dichondra	0.1-0.2m	140mm	1536
C	<i>Ficinia nodosa</i>	Knobby Club Rush	0.8-1m	140mm	220
	<i>Myoporum parvifolium</i>	Creeping Boobialla	0.3m	140mm	24
A	<i>Viola hederacea</i>	Native Violet	0.1-0.2m	140mm	1186
	<i>Xanthorrhoea pilosa</i>	Grass Tree	1.5-3m	75L	8
FERN					
	<i>Asplenium nidus</i>	Nest Fern	0.5-1.5m	200mm	20
	<i>Cyathea cooperi</i>	Fern Tree	2-6m	75L	9

LINDFIELD LEARNING VILLAGE INDICATIVE PLANTING CATEGORIES					
Categories	Botanical Names	Rate (%)	Spacing	TOTAL AREA (m²)	Quantities
Category A					
	Dichondra repens	50	6/sqm	381	1146
	Viola hederacea	50	6/sqm		1146
Category B					
	Dichondra repens	20	6/sqm	48	58
	Acacia cognata 'Lime Light'	40	1/sqm		20
	Baeckea virgata 'Nana'	40	1/sqm		20
Category C					
	Dichondra repens	20	6/sqm	244	292
	Ficinia nodosa	30	3/sqm		220
	Dianella caerulea	30	3/sqm		220
	Westringia fruticosa	20	1/sqm		49


NOTE:
ALL PLANTING TO BE
CONSISTENT WITH RFS
ASSET PROTECTION ZONE
STANDARDS
- APPENDIX B

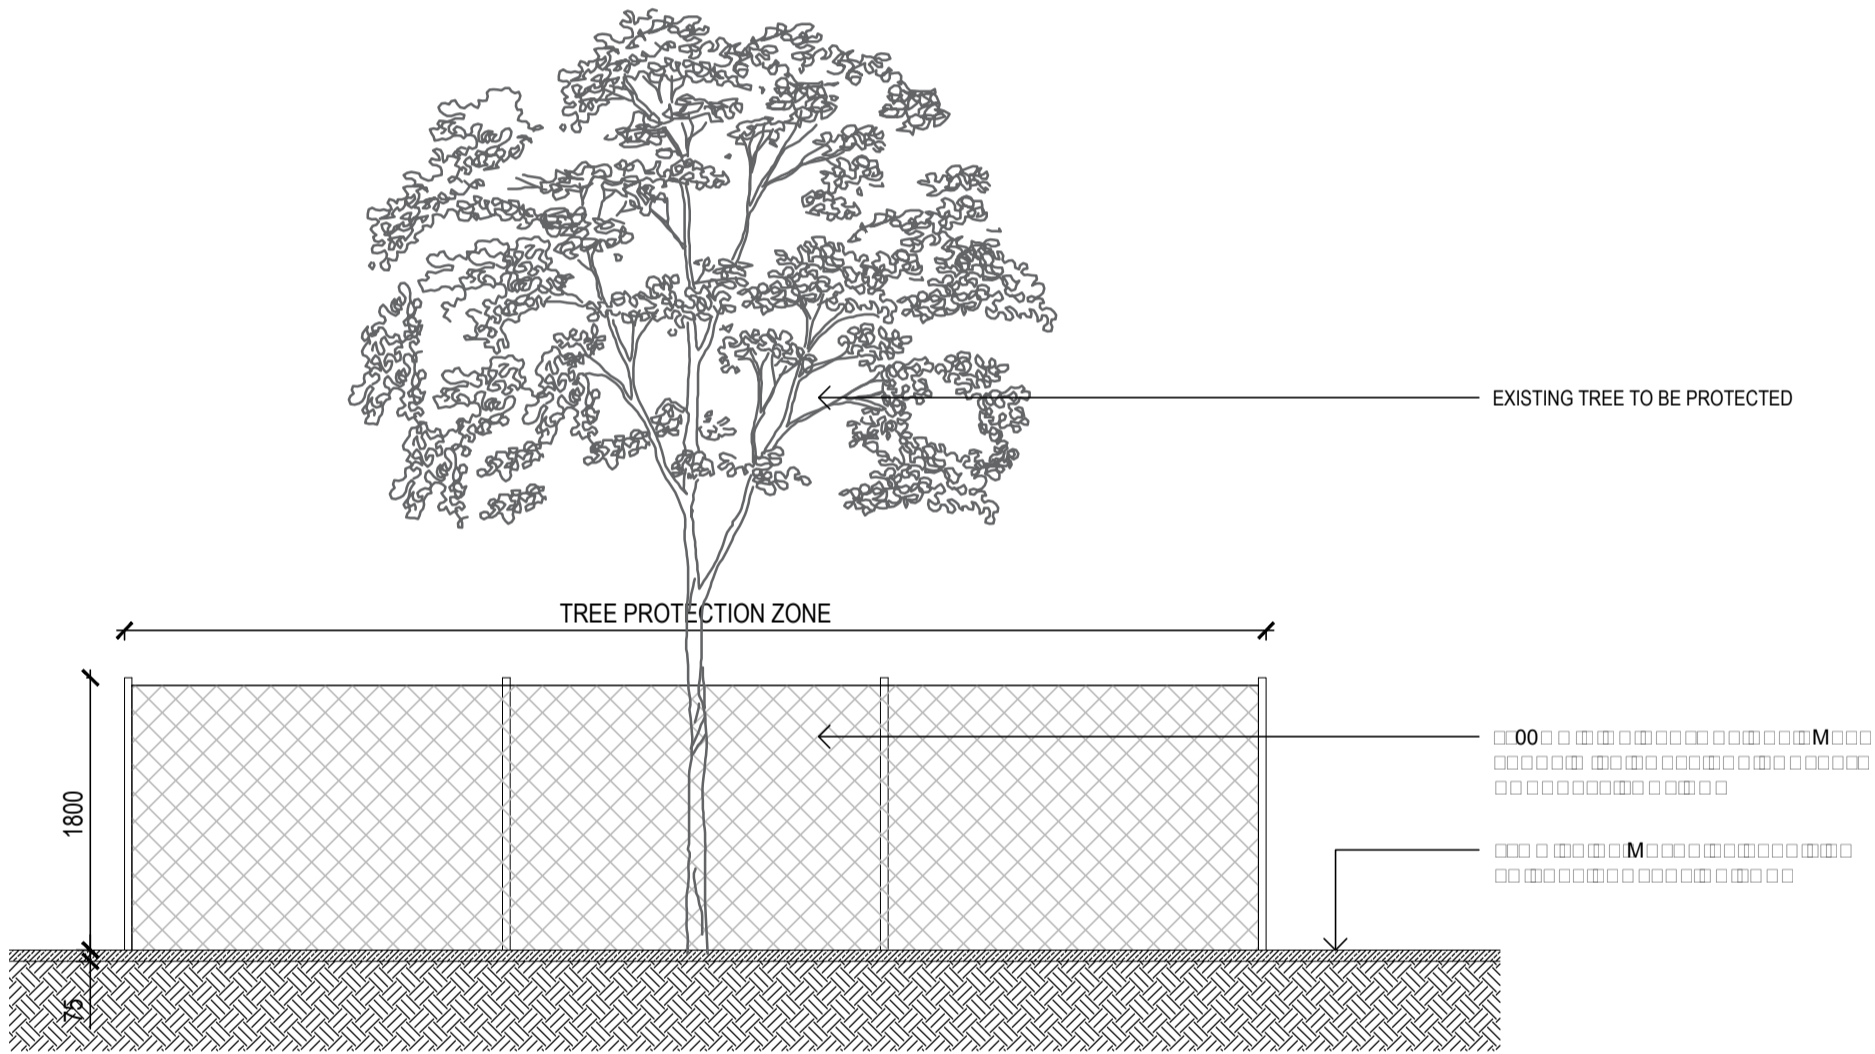

02 TYP. TREE PROTECTION FOR EXISTING TREES - ELEVATION
SCALE 1 : 50

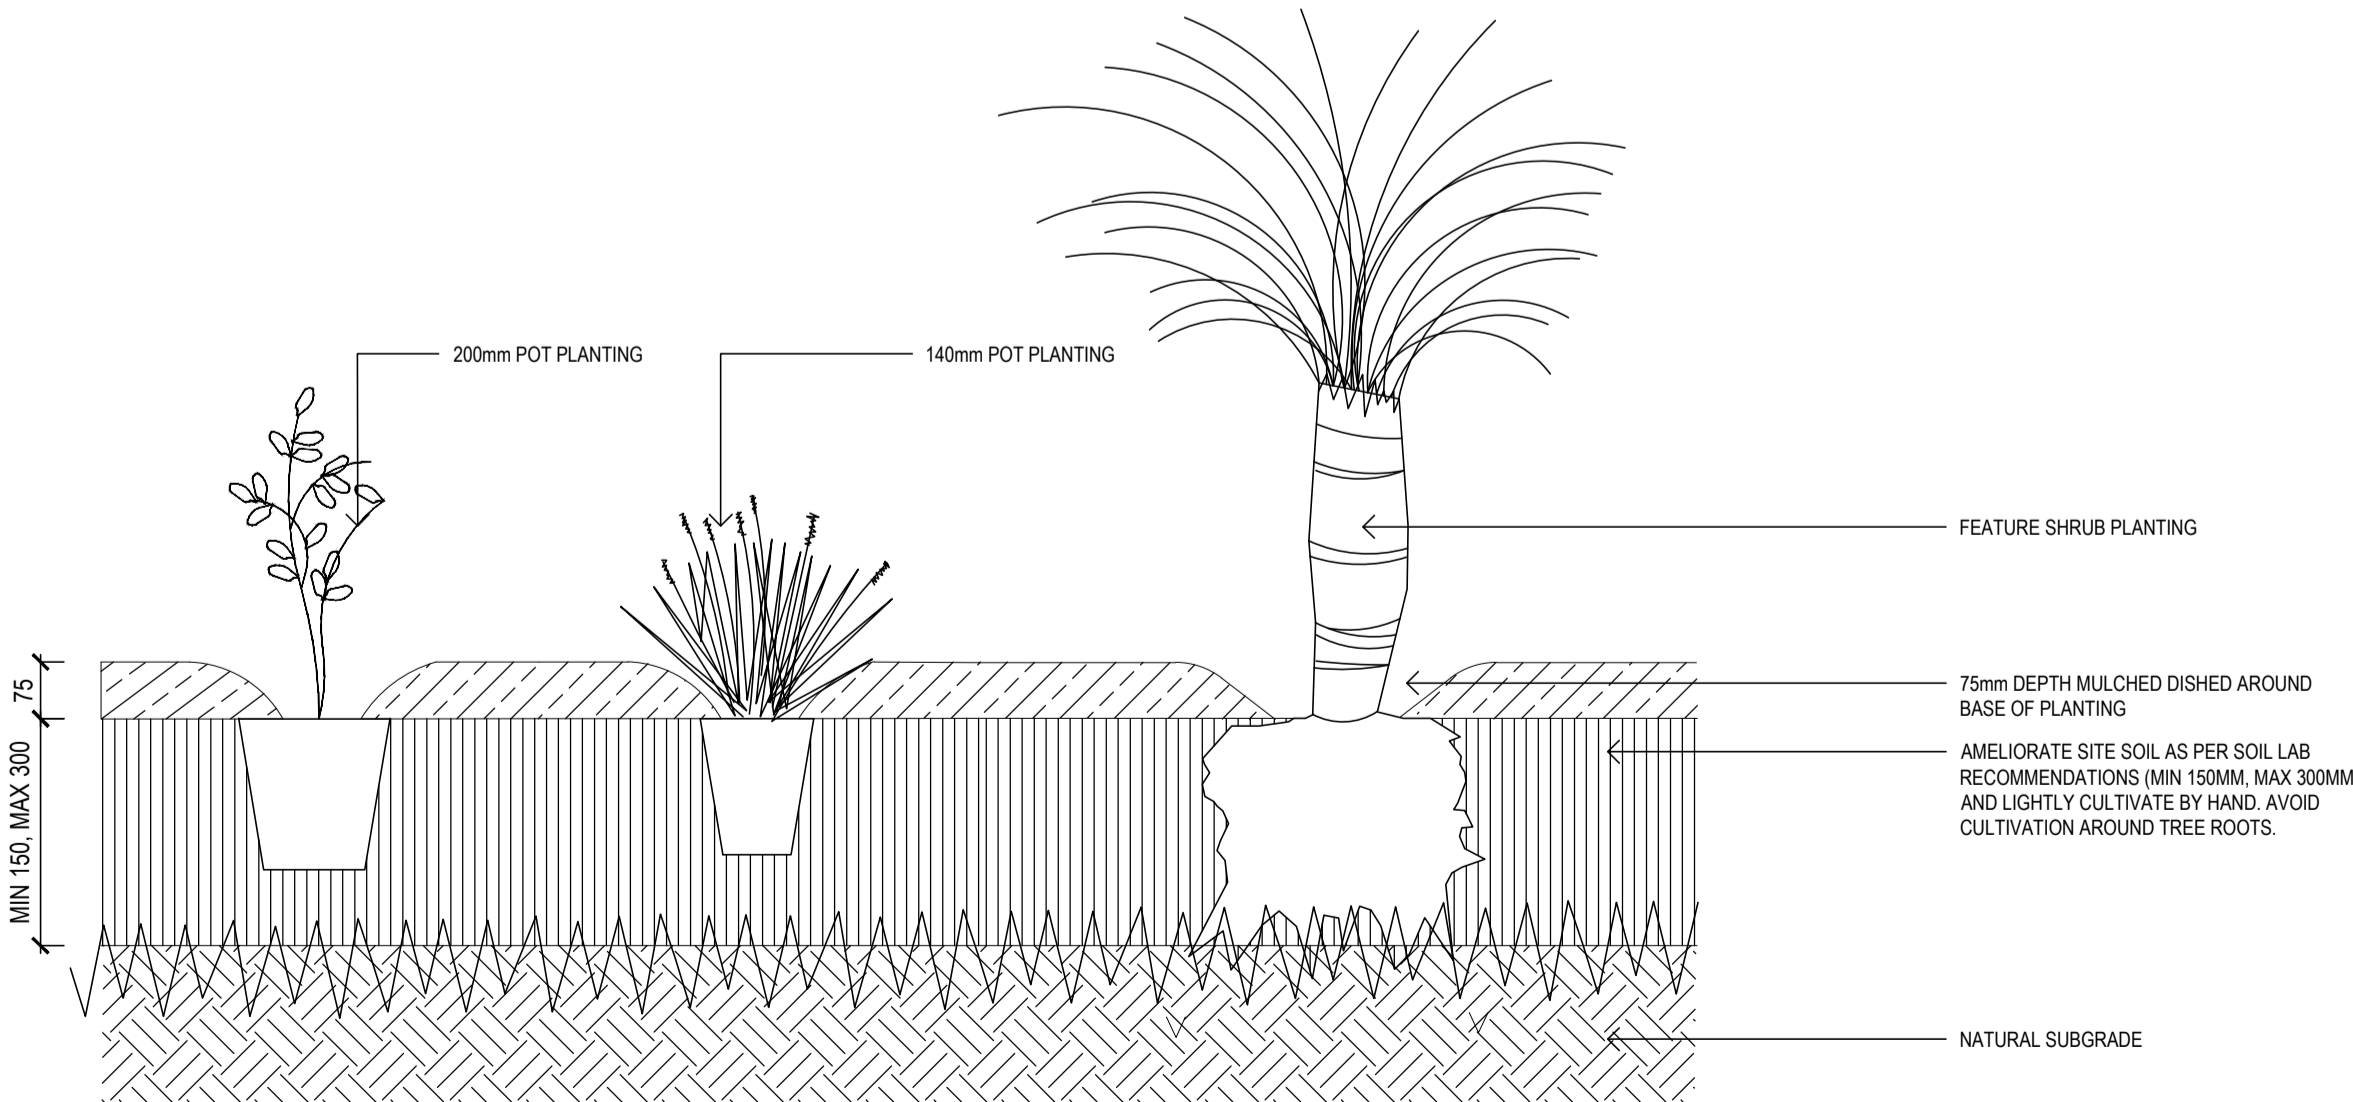

01 TYP. PLANTING DETAIL INTO NATURAL GROUND
SCALE 1 : 10

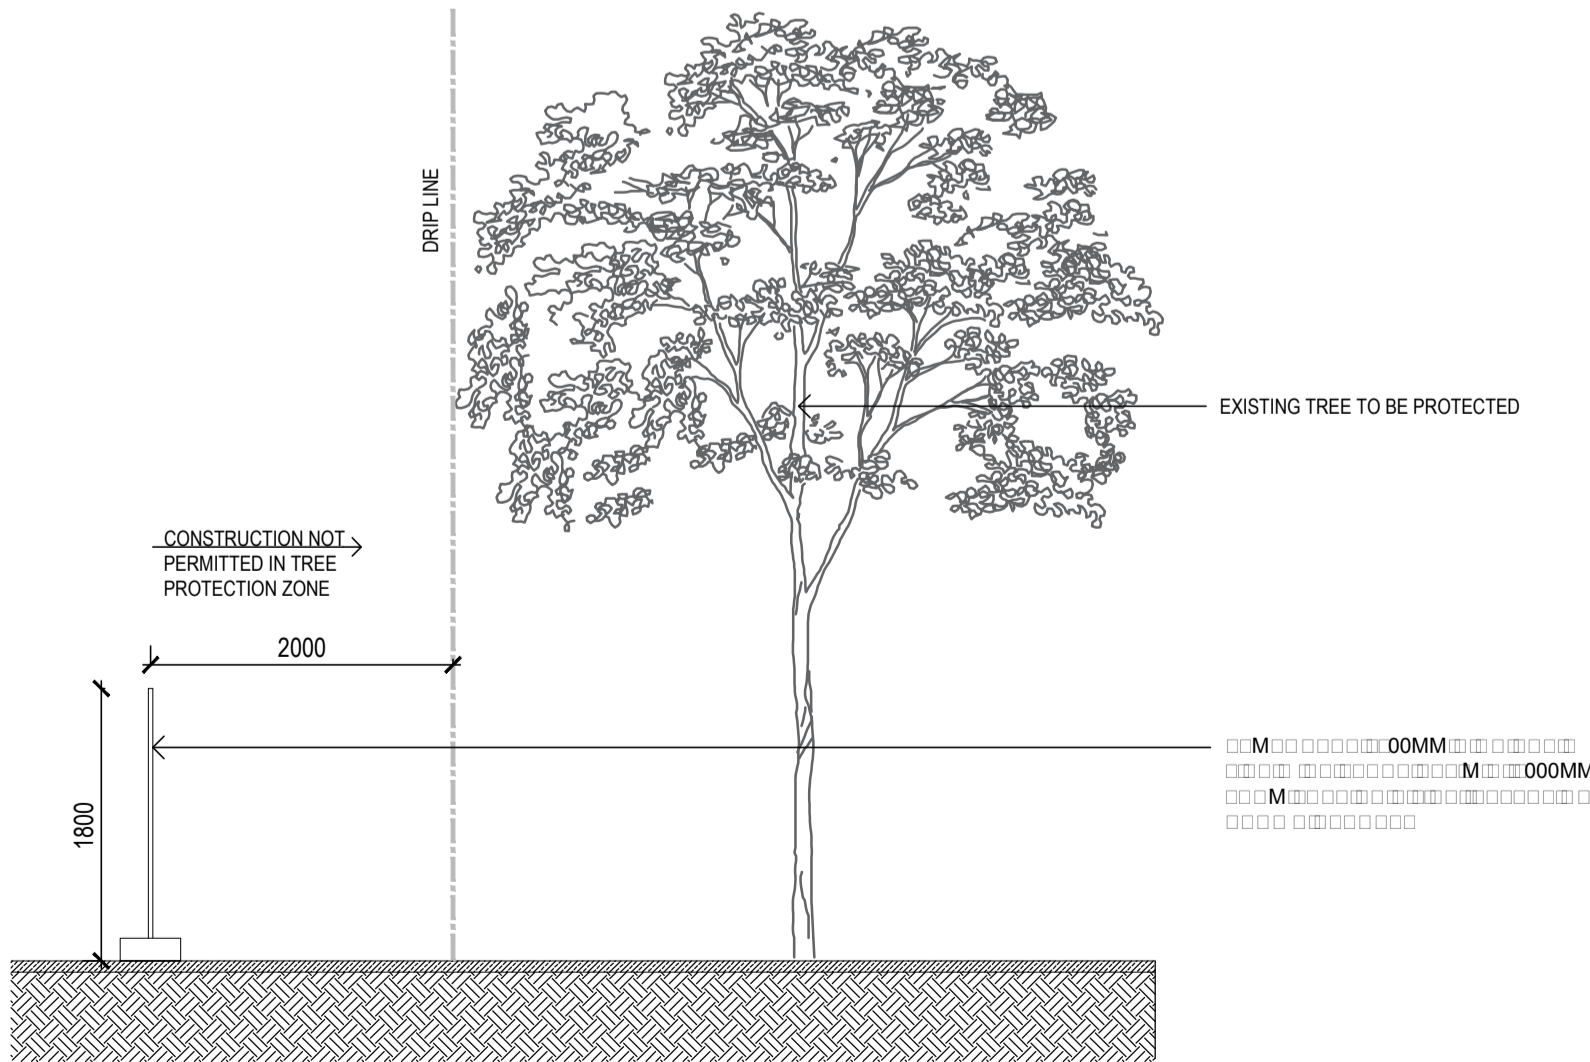

03 TYP. TREE PROTECTION FOR EXISTING TREES - SECTIONAL ELEVATION
SCALE 1 : 50

© Copyright DesignInc Sydney Pty Limited

This drawing is protected by copyright. All rights are reserved. Unless permitted under the Copyright Act 1968, no part of this drawing may in any form or by any means be reproduced, published, broadcast or transmitted without the prior written permission of the copyright owner.

Please note

If the Status of this drawing is not signed off For Construction it may be subject to change, alteration or amendment at the discretion of DesignInc Sydney Pty Limited. If so, DesignInc Sydney Pty Limited is not liable for any loss, damage, harm or injury whether special, consequential, direct or indirect, suffered by you or any other person as a result of your use of this drawing for construction purposes.

Report any discrepancies to the Architect for decision before proceeding with the work.

Notified Architects

Anthony Goss 5427 | Sydney Area 7337 | Ian Armstrong 7260 | Richard Davis 8126

No	DATE	REVISIONS	BY
A	06/08/2017	ISSUED FOR PRE TENDER	IC
B	07/09/2017	ISSUED FOR PRE TENDER	IC
C	10/10/2017	RFS NOTE ADDED	FA

ARCHITECT

DesignInc| Lacoste + Stevenson| bmc2
architects in association
DesignInc Sydney PTY LIMITED ACN 003008820
L12 / 77 PACIFIC HWY NORTH SYDNEY NSW 2060 AUSTRALIA
PO BOX 651 NORTH SYDNEY NSW 2059 AUSTRALIA
T +612 8905 7100 F +612 8905 7199
www.designinc.com.au E sydney@sydney.designinc.com.au
Architecture Urban Design Interiors

CLIENT

PROJECT LINDFIELD LEARNING VILLAGE
Eton Road,
Lindfield NSW 2070

TITLE TYPICAL PLANTING
DETAILS AND SCHEDULES

	DRAWN BY IC		
	SCALES AS SHOWN @ A1		
		PLOT DATE 01/09/2017	
PROJECT N°.	S151441	REVISION	C
DRAWING N°.	LA-5110		
DRAWING STATUS	REVIEWED BY MR	SIGNATURE	DATE
TENDER			

Completion of the Drawing Status is evidence the design has been verified as conforming to the requirements of the Project M.S. Plan. Initiating the 'Drawn By' line confirms that this drawing has been prepared in conformity with DesignInc Sydney M.S. procedures.

DEVELOPMENT APPLICATION

NOT FOR CONSTRUCTION