



Axonometric Shadow Diagram_Winter Solstice_1 pm

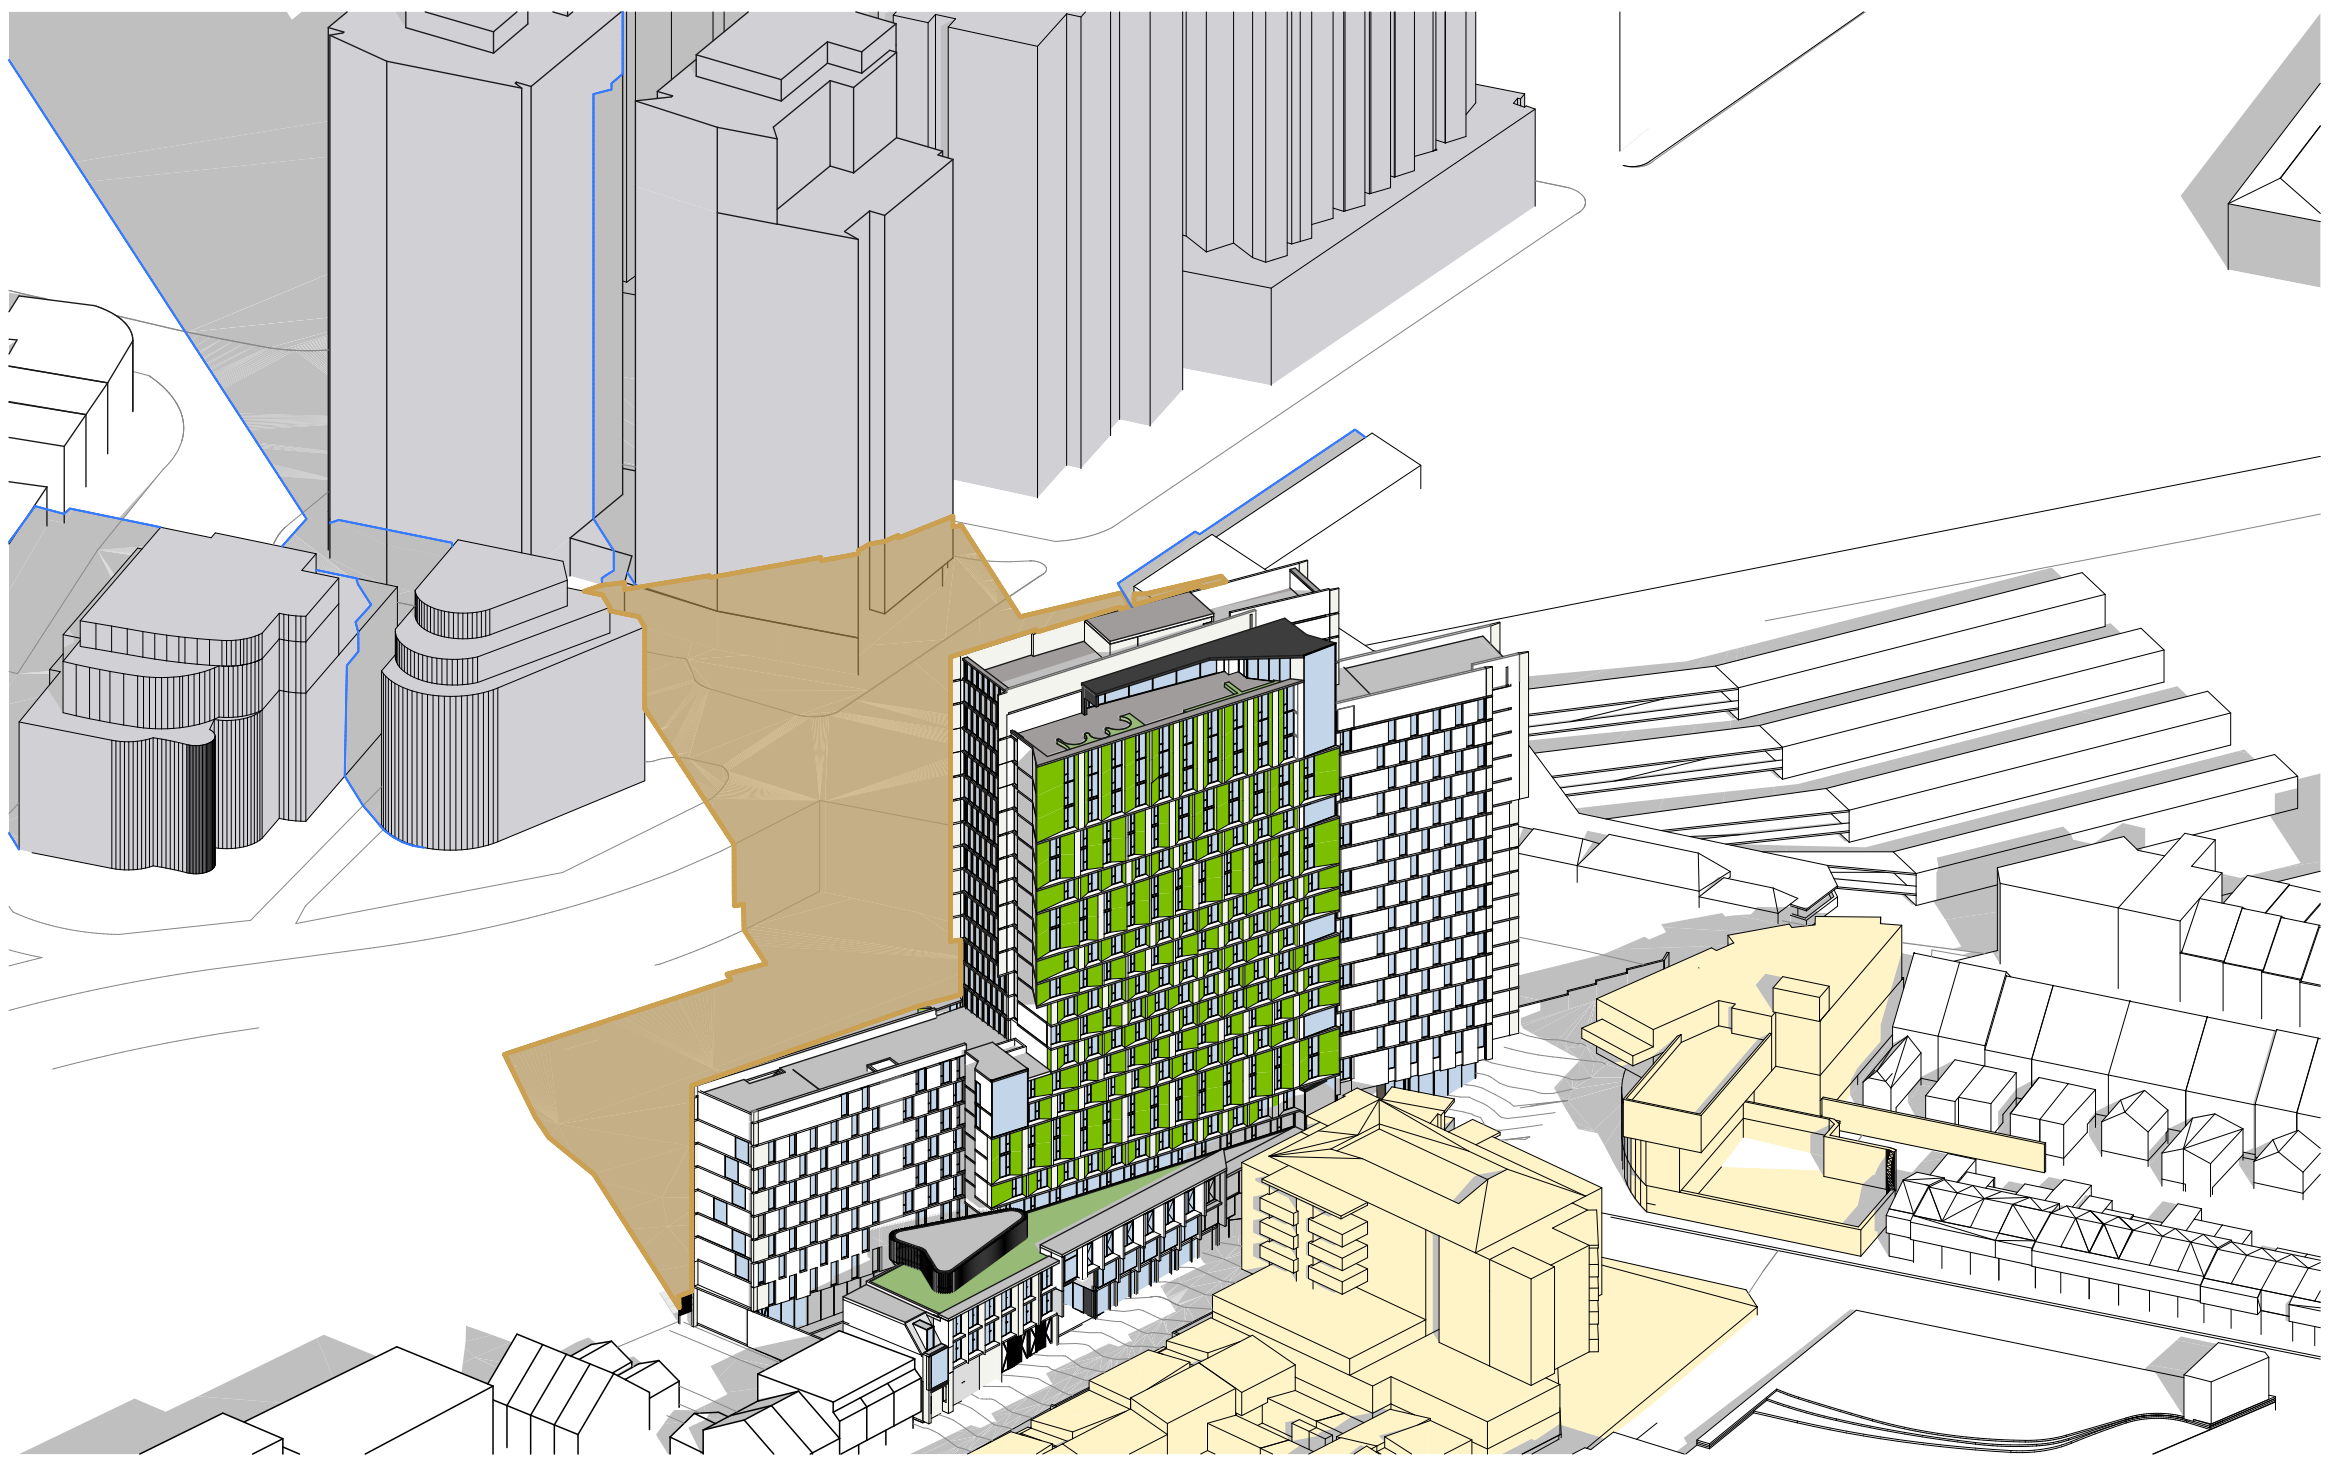

Axonometric Shadow Diagram_Winter Solstice_2 pm

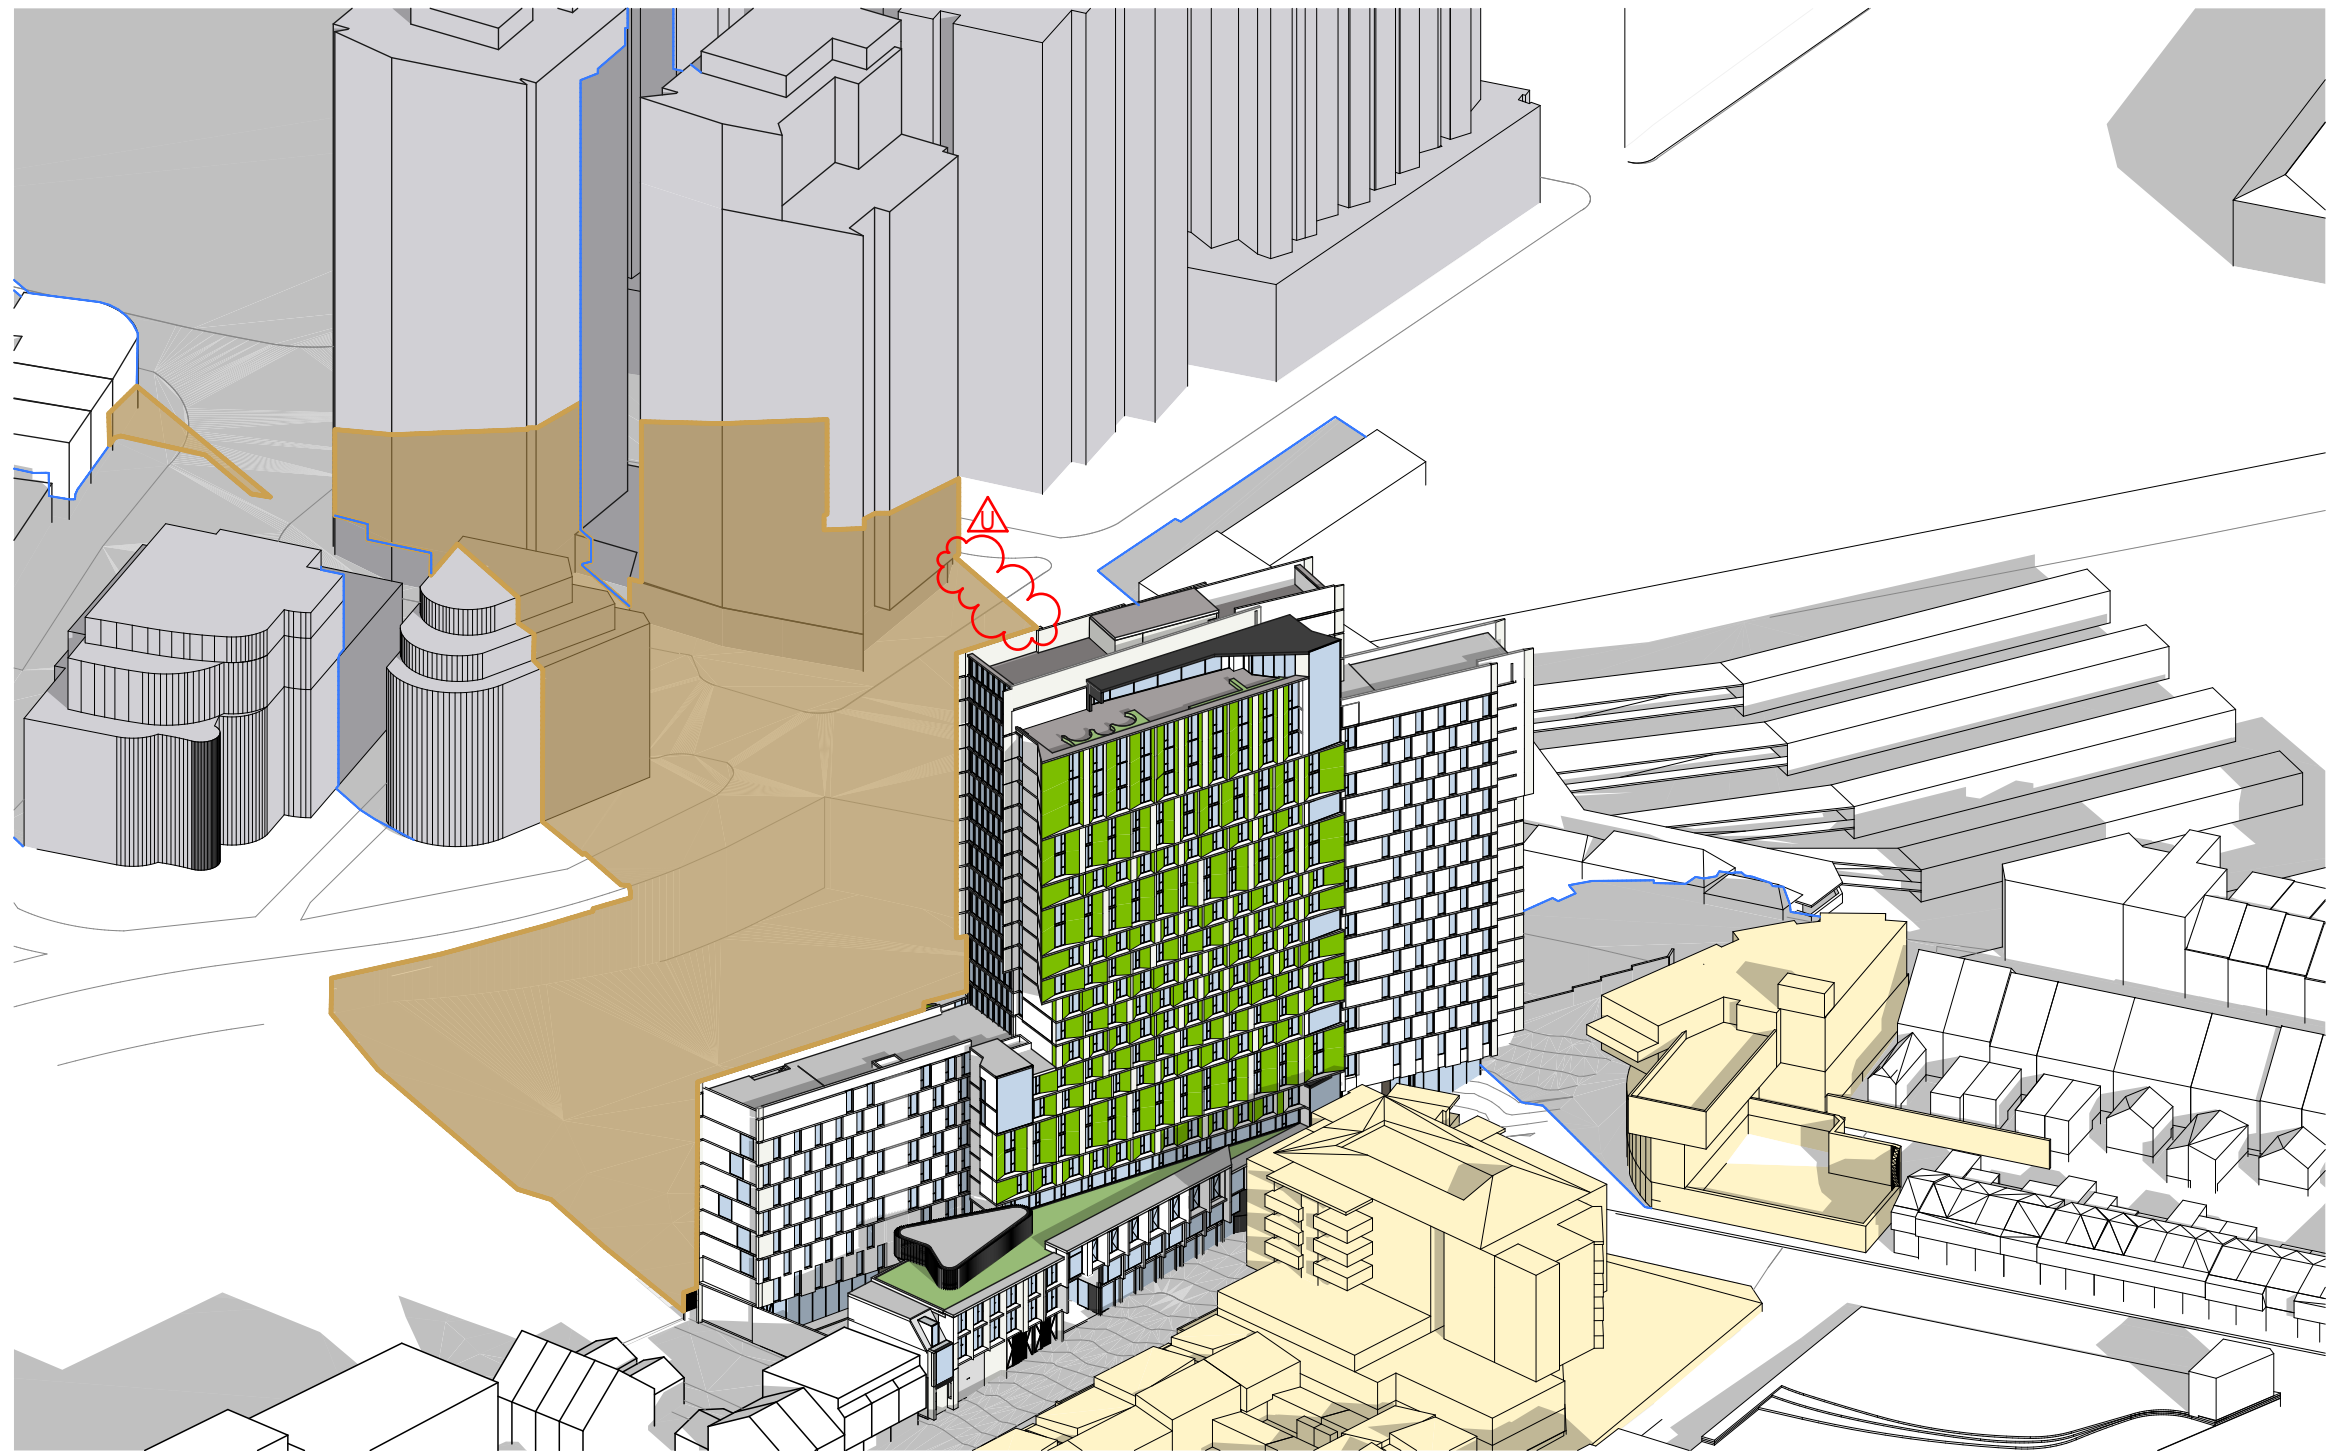

Axonometric Shadow Diagram_Winter Solstice_3 pm

- Legend
- Proposed building envelope shadow
 - Neighbours envelope shadow
 - Extend of shadow
 - Extend of shadow by Others

NOTES
THIS DRAWING IS COPYRIGHT © OF TURNER. NO REPRODUCTION WITHOUT PERMISSION. UNLESS NOTED OTHERWISE THIS DRAWING IS NOT FOR CONSTRUCTION. ALL DIMENSIONS AND LEVELS ARE TO BE CHECKED ON SITE PRIOR TO THE COMMENCEMENT OF WORK. INFORM TURNER OF ANY DISCREPANCIES FOR CLARIFICATION BEFORE PROCEEDING WITH WORK. DRAWINGS ARE NOT TO BE SCALED. USE ONLY FIGURED DIMENSIONS. REFER TO CONSULTANT DOCUMENTATION FOR FURTHER INFORMATION.

CLIENT
Aboriginal Housing Company
83-123 Eveleigh Street Redfern NSW 2016 Australia

Rev	Date	Approved by	Revision Notes
R	07/06/17	DS	Issue for DA Submission - DRP
S	09/06/17	DS	Issue for DA Submission - DoP
T	12/12/17	DS	Issue for Information
U	19/04/18	DS	Amended DA Submission - DoP

Project Title
Col James - Student Accommodation
83-123 Eveleigh Street Redfern NSW 2016 Australia

Drawing Title
Shadow Diagrams
Axonometric Shadow Diagrams_1pm, 2pm, 3pm

Scale
NTS

Project No.
16107

Drawn by
CB

Status
Development Application

Dwg No.
DA-852-020

Rev
U

North

TURNER

Level 7 ONE Oxford Street
Durlinghurst NSW 2010
AUSTRALIA

T +61 2 8668 0000
F +61 2 8668 0088
turnerstudio.com.au



NOTES
THIS DRAWING IS COPYRIGHT © OF TURNER. NO REPRODUCTION WITHOUT PERMISSION. UNLESS NOTED OTHERWISE THIS DRAWING IS NOT FOR CONSTRUCTION. ALL DIMENSIONS AND LEVELS ARE TO BE CHECKED ON SITE PRIOR TO THE COMMENCEMENT OF WORK. INFORM TURNER OF ANY DISCREPANCIES FOR CLARIFICATION BEFORE PROCEEDING WITH WORK. DRAWINGS ARE NOT TO BE SCALED. USE ONLY FIGURED DIMENSIONS. REFER TO CONSULTANT DOCUMENTATION FOR FURTHER INFORMATION.

CLIENT
Aboriginal Housing Company
83-123 Eveleigh Street Redfern NSW 2016 Australia

DLCS Quality Endorsed Company ISO 9001:2015, Registration Number 20476
Notified Architect Nicholas Turner 6885, ABN 96 594 094 811

Rev	Date	Approved by	Revision Notes
R	07/06/17	DS	Issue for DA Submission - DRP
S	09/06/17	DS	Issue for DA Submission - DoP
T	12/12/17	DS	Issue for Information
U	19/04/18	DS	Amended DA Submission - DoP

Project Title
Col James - Student Accommodation
83-123 Eveleigh Street Redfern NSW 2016 Australia

Drawing Title
Photomontage Image (A1)
Eveleigh Street

Scale	Project No.	Drawn by	North
NTS	16107	CB	
Status	Dwg No.	Rev	U
Development Application	DA-900-010		

TURNER

Level 7 ONE Oxford Street
Darlinghurst NSW 2010
AUSTRALIA
T +61 2 8668 0000
F +61 2 8668 0088
turnerstudio.com.au



NOTES
THIS DRAWING IS COPYRIGHT © OF TURNER. NO REPRODUCTION WITHOUT PERMISSION. UNLESS NOTED OTHERWISE THIS DRAWING IS NOT FOR CONSTRUCTION. ALL DIMENSIONS AND LEVELS ARE TO BE CHECKED ON SITE PRIOR TO THE COMMENCEMENT OF WORK. REPORT TURNER OF ANY DISCREPANCIES FOR CLARIFICATION BEFORE PROCEEDING WITH WORK. DRAWINGS ARE NOT TO BE SCALED. USE ONLY FIGURED DIMENSIONS. REFER TO CONSULTANT DOCUMENTATION FOR FURTHER INFORMATION.

CLIENT
Aboriginal Housing Company
83-123 Eveleigh Street Redfern NSW 2016 Australia

DLCS Quality Endorsed Company ISO 9001:2015, Registration Number 20476
Notwithstanding to whomsoever, the drawings are the property of Turner Studio Pty Ltd.

Rev	Date	Approved by	Revision Notes
R	07/06/17	DS	Issue for DA Submission - DRP
S	09/06/17	DS	Issue for DA Submission - DoP
T	12/12/17	DS	Issue for Information
U	18/04/18	DS	Amended DA Submission - DoP

Project Title
Col James - Student Accommodation
83-123 Eveleigh Street Redfern NSW 2016 Australia
Drawing Title
Photomontage Image (A1)
Caroline Street

Scale	Project No.	Drawn by	North
NTS	16107	CB	
Status	Dwg No.	Rev	U
Development Application	DA-900-020		

TURNER
Level 7 ONE Oxford Street
Darlinghurst NSW 2010
AUSTRALIA
T +61 2 8668 0000
F +61 2 8668 0088
turnerstudio.com.au



NOTES
THIS DRAWING IS COPYRIGHT © OF TURNER. NO REPRODUCTION WITHOUT PERMISSION. UNLESS NOTED OTHERWISE, THIS DRAWING IS NOT FOR CONSTRUCTION. ALL DIMENSIONS AND LEVELS ARE TO BE CHECKED ON SITE PRIOR TO THE COMMENCEMENT OF WORK. REPORT TURNER OF ANY DISCREPANCIES FOR CLARIFICATION BEFORE PROCEEDING WITH WORK. DRAWINGS ARE NOT TO BE SCALED. USE ONLY FIGURED DIMENSIONS. REFER TO CONSULTANT DOCUMENTATION FOR FURTHER INFORMATION.

CLIENT
Aboriginal Housing Company
83-123 Eveleigh Street Redfern NSW 2016 Australia

DLCS Quality Endorsed Company ISO 9001:2015, Registration Number 20476
Turner & Associates Architects Pty Ltd ABN 68 004 394 811

Rev	Date	Approved by	Revision Notes
R	07/06/17	DS	Issue for DA Submission - DRP
S	09/06/17	DS	Issue for DA Submission - DoP
T	12/12/17	DS	Issue for Information
U	19/04/18	DS	Amended DA Submission - DoP

Project Title
Col James - Student Accommodation
83-123 Eveleigh Street Redfern NSW 2016 Australia

Drawing Title
Photomontage Image (A1)
Eveleigh Street Public Domain

Scale	Project No.	Drawn by	North
NTS	16107	CB	
Status	Dwg No.	Rev	
Development Application	DA-900-030	U	

TURNER

Level 7 ONE Oxford Street
Durrington NSW 2010
AUSTRALIA
T +61 2 8668 0000
F +61 2 8668 0088
turnerstudio.com.au



NOTES
THIS DRAWING IS COPYRIGHT © OF TURNER. NO REPRODUCTION WITHOUT PERMISSION. UNLESS NOTED OTHERWISE THIS DRAWING IS NOT FOR CONSTRUCTION. ALL DIMENSIONS AND LEVELS ARE TO BE CHECKED ON SITE PRIOR TO THE COMMENCEMENT OF WORK. REPORT TURNER OF ANY DISCREPANCIES FOR CLARIFICATION BEFORE PROCEEDING WITH WORK. DRAWINGS ARE NOT TO BE SCALED. USE ONLY FIGURED DIMENSIONS. REFER TO CONSULTANT DOCUMENTATION FOR FURTHER INFORMATION.

CLIENT
Aboriginal Housing Company
83-123 Eveleigh Street Redfern NSW 2016 Australia

Rev	Date	Approved by	Revision Notes
R	07/06/17	DS	Issue for DA Submission - DRP
S	09/06/17	DS	Issue for DA Submission - DoP
T	12/12/17	DS	Issue for Information
U	19/04/18	DS	Amended DA Submission - DoP

Project Title
Col James - Student Accommodation
83-123 Eveleigh Street Redfern NSW 2016 Australia

Drawing Title
Photomontage Image (A1)
Little Eveleigh Street

Scale	Project No.	Drawn by	North
NTS	16107	CB	
Status	Dwg No.	Rev	U
Development Application	DA-900-040		

TURNER

Level 7 ONE Oxford Street
Darlinghurst NSW 2010
AUSTRALIA
T +61 2 8668 0000
F +61 2 8668 0088
turnerstudio.com.au



NOTES
THIS DRAWING IS COPYRIGHT © OF TURNER. NO REPRODUCTION WITHOUT PERMISSION. UNLESS NOTED OTHERWISE, THIS DRAWING IS NOT FOR CONSTRUCTION. ALL DIMENSIONS AND LEVELS ARE TO BE CHECKED ON SITE PRIOR TO THE COMMENCEMENT OF WORK. REPORT TURNER OF ANY DISCREPANCIES FOR CLARIFICATION BEFORE PROCEEDING WITH WORK. DRAWINGS ARE NOT TO BE SCALED. USE ONLY FIGURED DIMENSIONS. REFER TO CONSULTANT DOCUMENTATION FOR FURTHER INFORMATION.

CLIENT
Aboriginal Housing Company
83-123 Eveleigh Street Redfern NSW 2016 Australia

DLCS Quality Endorsment Company ISO 9001:2015, Registration Number 20476
Notwithstanding to the extent that the drawings are not to be scaled.

Rev	Date	Approved by	Revision Notes
R	07/06/17	DS	Issue for DA Submission - DRP
S	09/06/17	DS	Issue for DA Submission - DoP
T	12/12/17	DS	Issue for Information
U	19/04/18	DS	Amended DA Submission - DoP

Project Title
Col James - Student Accommodation
83-123 Eveleigh Street Redfern NSW 2016 Australia
Drawing Title
Photomontage Image (A1)
Lawson Street

Scale	Project No.	Drawn by	North
NTS	16107	CB	
Status	Dwg No.	Rev	
Development Application	DA-900-050	U	

TURNER
Level 7 ONE Oxford Street
Darlinghurst NSW 2010
AUSTRALIA
T +61 2 8668 0000
F +61 2 8668 0088
turnerstudio.com.au



NOTES
THIS DRAWING IS COPYRIGHT © OF TURNER. NO REPRODUCTION WITHOUT PERMISSION. UNLESS NOTED OTHERWISE, THIS DRAWING IS NOT FOR CONSTRUCTION. ALL DIMENSIONS AND LEVELS ARE TO BE CHECKED ON SITE PRIOR TO THE COMMENCEMENT OF WORK. REPORT TURNER OF ANY DISCREPANCIES FOR CLARIFICATION BEFORE PROCEEDING WITH WORK. DRAWINGS ARE NOT TO BE SCALED. USE ONLY FIGURED DIMENSIONS. REFER TO CONSULTANT DOCUMENTATION FOR FURTHER INFORMATION.

CLIENT
Aboriginal Housing Company
83-123 Eveleigh Street Redfern NSW 2016 Australia

Rev	Date	Approved by	Revision Notes
R	07/06/17	DS	Issue for DA Submission - DRP
S	09/06/17	DS	Issue for DA Submission - DoP
T	12/12/17	DS	Issue for Information
U	19/04/18	DS	Amended DA Submission - DoP

Project Title
Col James - Student Accommodation
83-123 Eveleigh Street Redfern NSW 2016 Australia

Drawing Title
Photomontage Image (A1)
Regent Street

Scale	Project No.	Drawn by	North
NTS	16107	CB	
Status	Dwg No.	Rev	U
Development Application	DA-900-060		

TURNER

Level 7 **ONE** Oxford Street
Darlinghurst NSW 2010
AUSTRALIA
T +61 2 8668 0000
F +61 2 8668 0088
turnerstudio.com.au