




1 SECTION 1
1 : 500

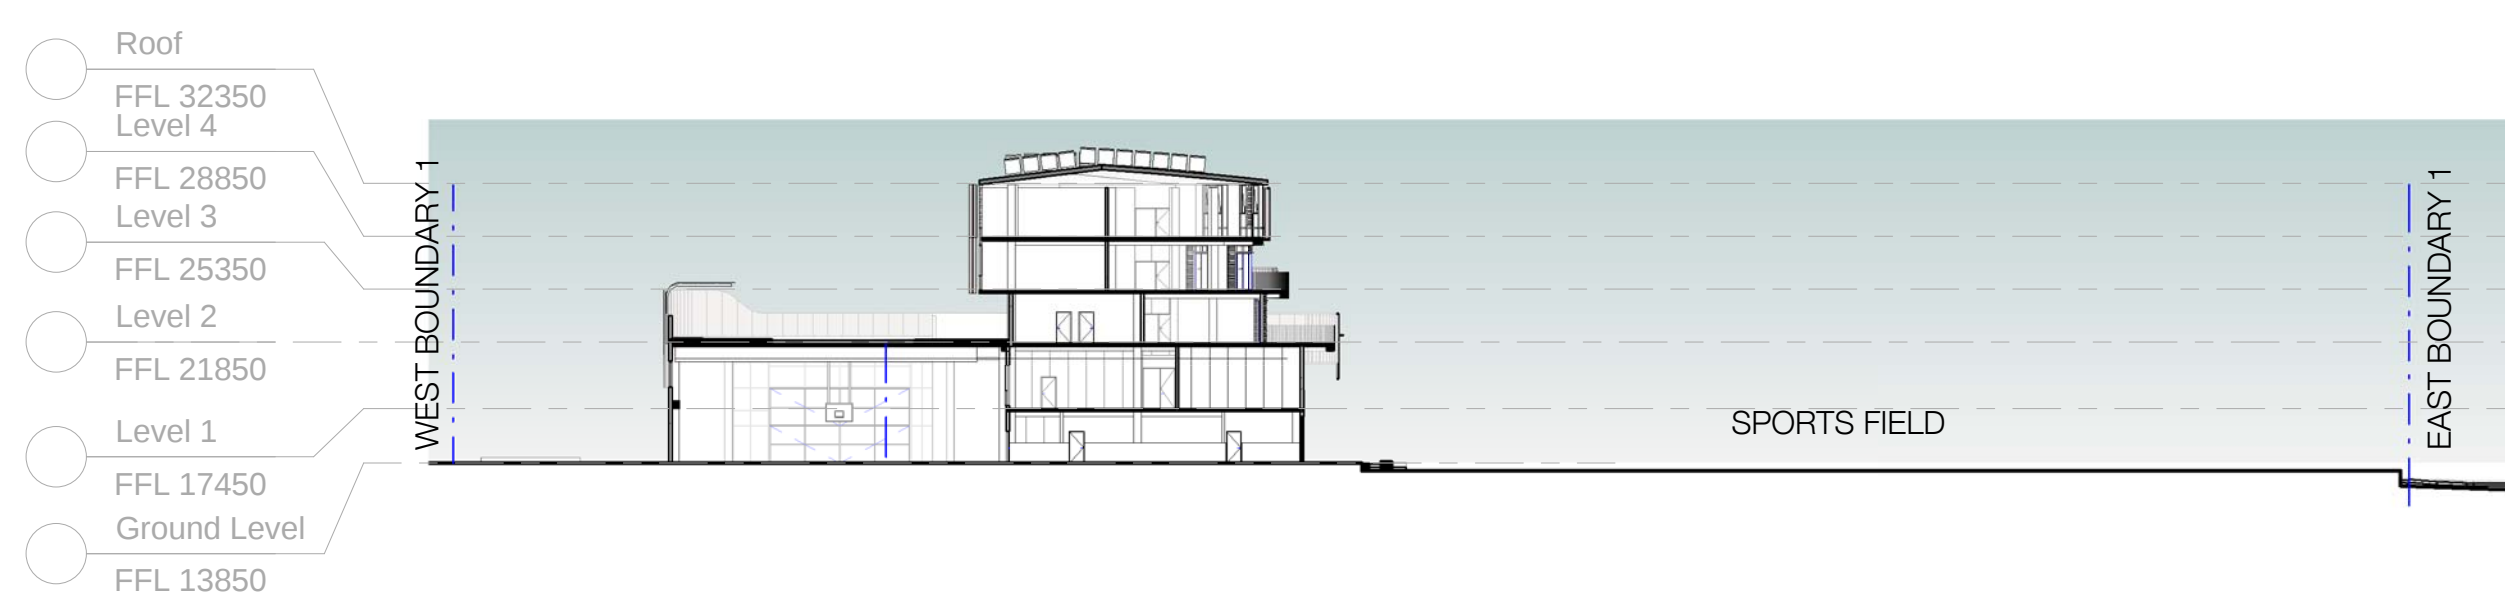

2 SECTION 2
1 : 500

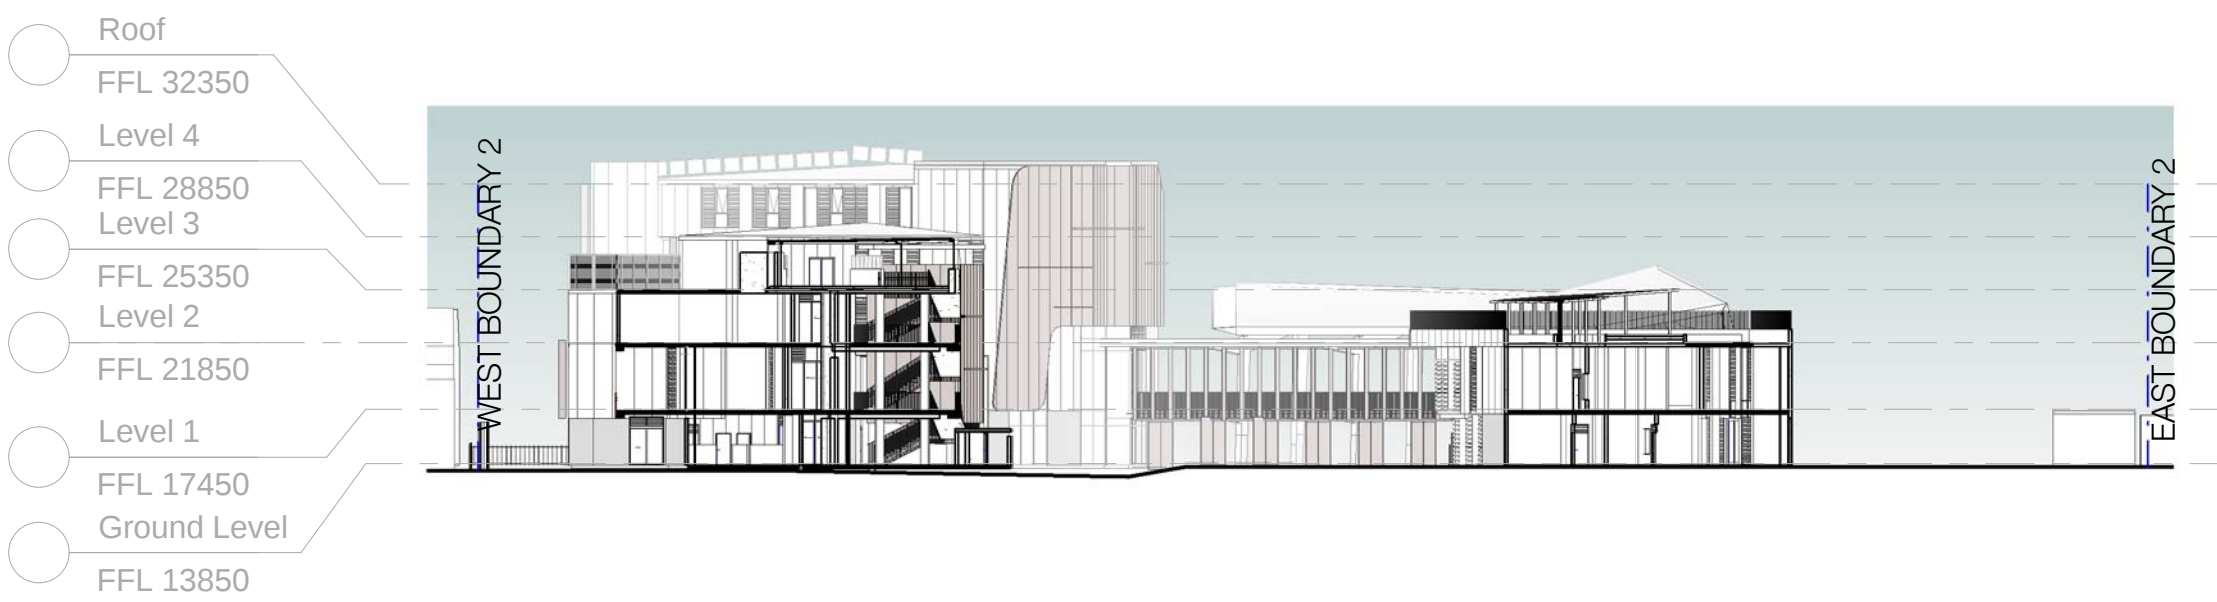


4 SECTION 4
1 : 500

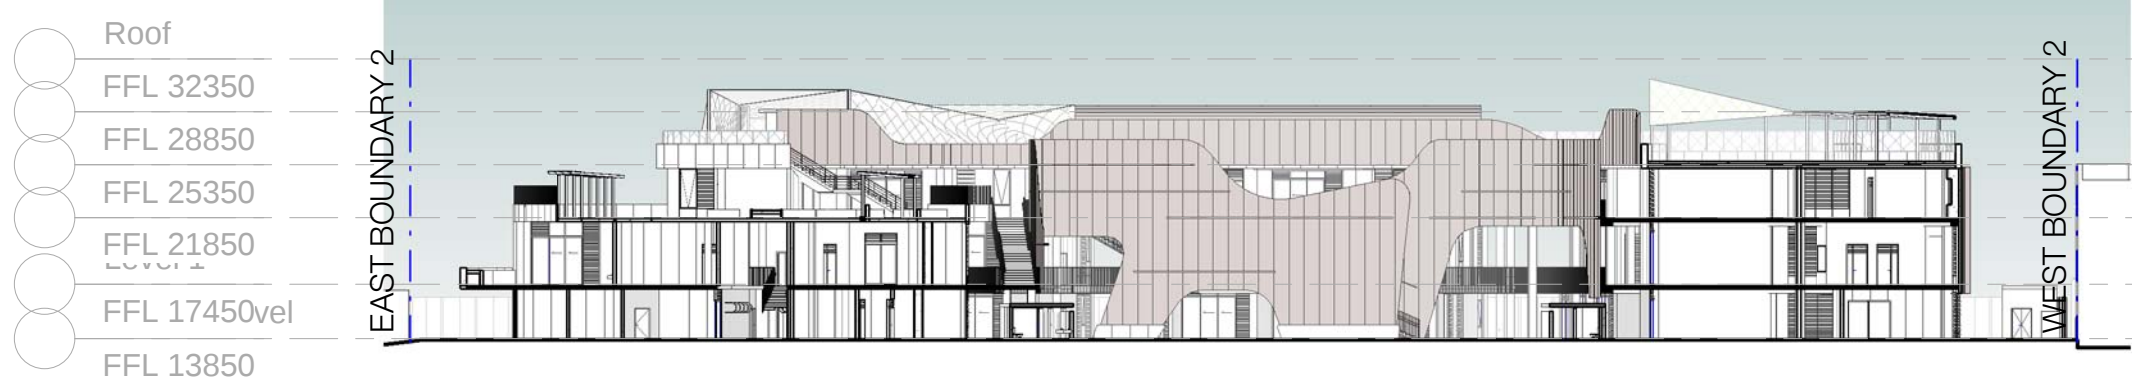

5 SECTION 5
1 : 500




6 SECTION 6
1 : 500

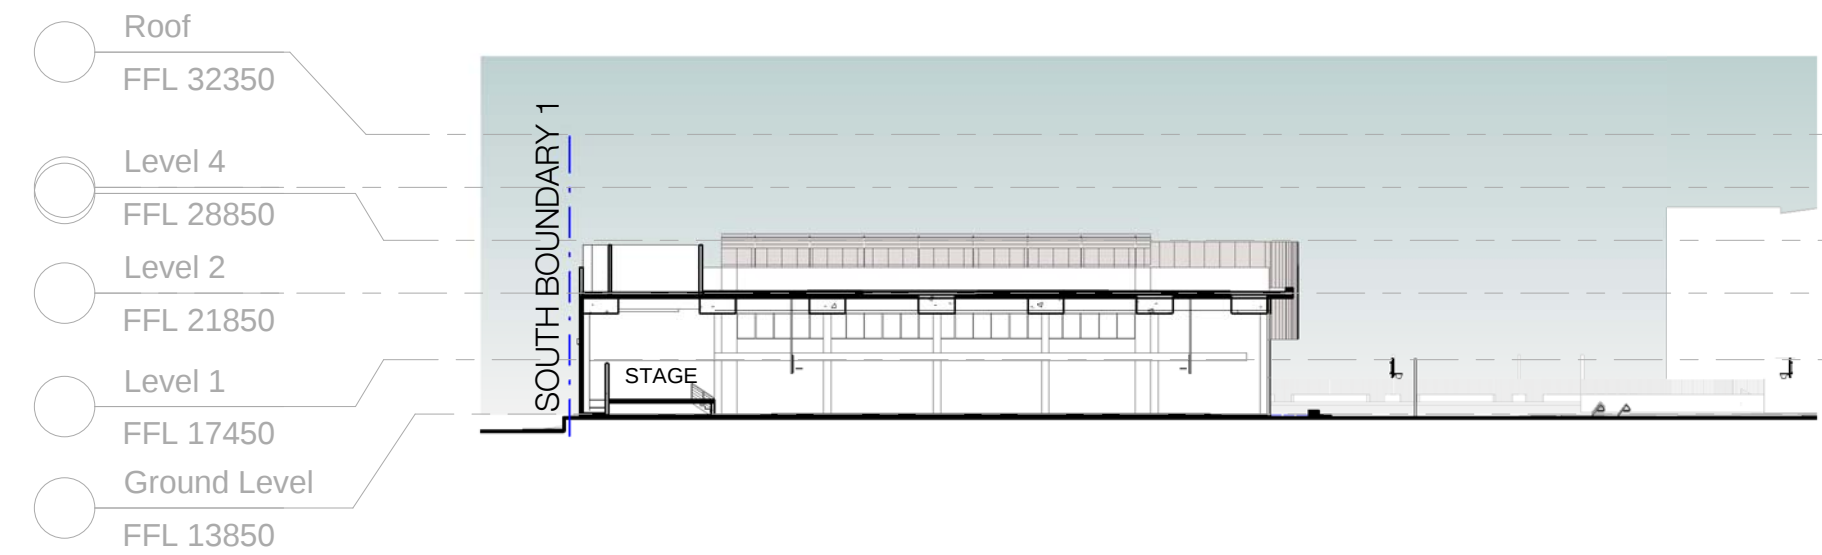


7 SECTION 7
1 : 500



8 SECTION 8
1 : 500

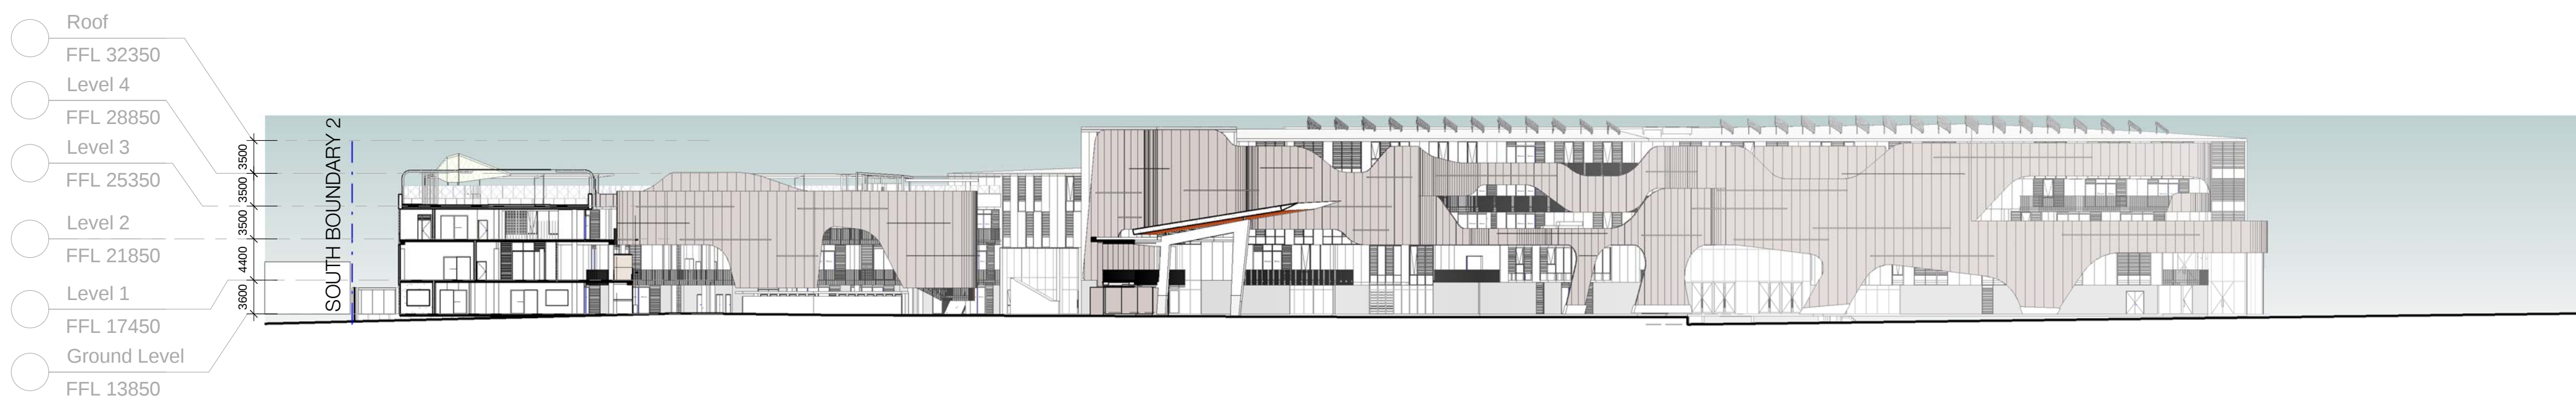

9 SECTION 9
1 : 500

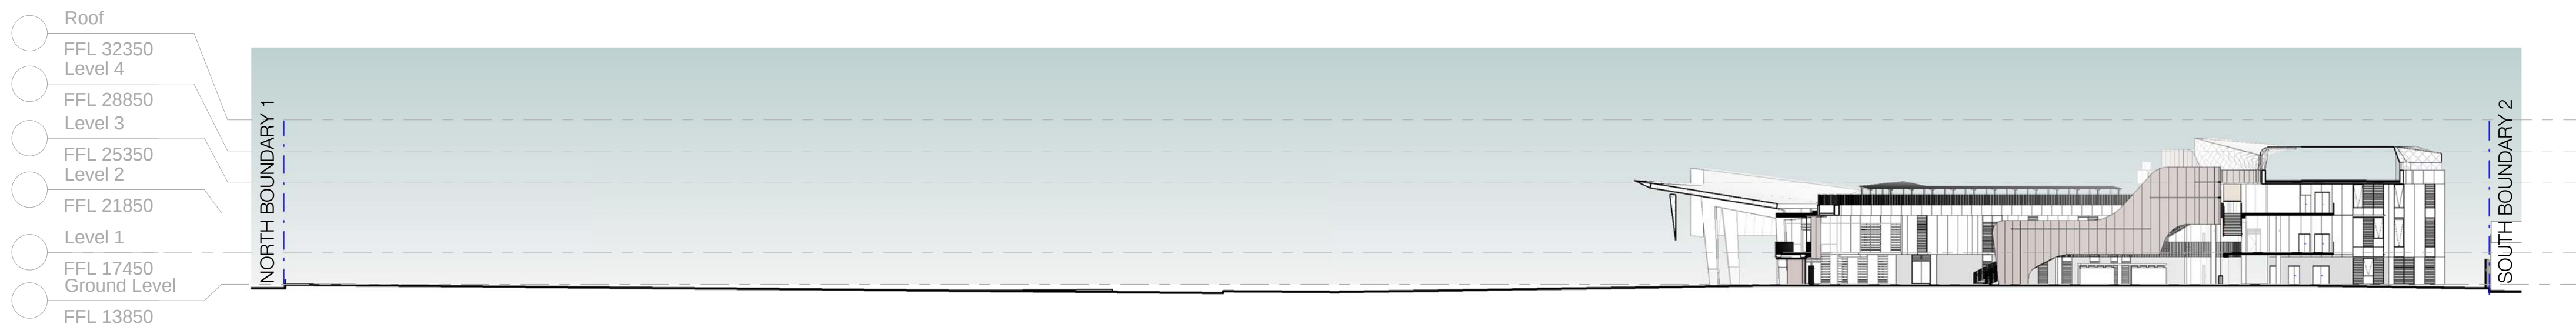

10 SECTION 10
1 : 500

LANDSCAPE CONSULTANT
CONTEXT T + 61 2 9244 8900
STRUCTURAL & CIVIL CONSULTANT
WOOLACOTTS T + 61 2 9241 9900
GEOTECHNICAL CONSULTANT
J&K GROUP T + 61 2 9888 5000
BUILDING SERVICES CONSULTANTS
UMOW LAI T + 61 2 9431 9431
ESD CONSULTANT
UMOW LAI T + 61 2 9431 9431
NCC/BCA & ACCESS CONSULTANT
DESIGN CONFIDENCE T + 612 8399 3707
SITE INVESTIGATION & ENVIRONMENTAL ASSESSMENT
COFFEY T + 612 9406 1000
TRAFFIC CONSULTANT
ARUP T + 612 9320 9320
BIODIVERSITY CONSULTANT
UBM ECOLOGICAL T + 612 4567 7979
ARBORIST
REDGUM HORTICULTURAL T + 612 8624 8314
EUROPEAN AND ABORIGINAL ARCHAEOLOGY
EXTENT T + 612 9555 4000
ACOUSTIC CONSULTANT
WILKINSON MURRAY T + 612 9437 4611
WASTE MANAGEMENT CONSULTANT
FORESIGHT ENVIRONMENTAL T + 612 8003 7270
WIND & REFLECTIVITY CONSULTANT
WINDTECH T + 612 9503 0300
3D RENDERER
NARRATIVE T + 61 439 295 296
LAND SURVEYOR
LTS LOCKLEY T + 1300 587 030
QUANTITY SURVEYOR
TURNER & TOWNSEND T + 612 9245 0000
TOWN PLANNER & SOCIAL IMPACT CONSULTANT
URSIS T + 612 8233 9900


NSW Nominated Architects: Rubert Denton Reg. No. 5782, Alex Kibble Reg. No. 6015
Do not scale drawings. Verify all dimensions on site. Notify architect of all discrepancies

Rev	Date	Description	Checked	Auth.
P1	08.12.17	Issue For SSDA	AH	AK


NOT FOR CONSTRUCTION

Project
ALEXANDRIA PARK
COMMUNITY SCHOOL
Drawing Title
SECTIONS 1


Proj. Dir	Proj. Arch	Drawn	
AK	AH	MDM	
Job No.	Sheet	Scale	
161044	B1	1 : 500	
Drawing No.			Revision
AR.DA. 3101			P1
Tanner Kibble Denton Architects Pty Ltd			
PO Box 660 Darlinghurst NSW 1300 Australia			
Level 1, 19 Foster Street, Surry Hills NSW 2010 Australia			
T +61 2 9281 4399			
F +61 2 9281 4337			
www.tkda.com.au			

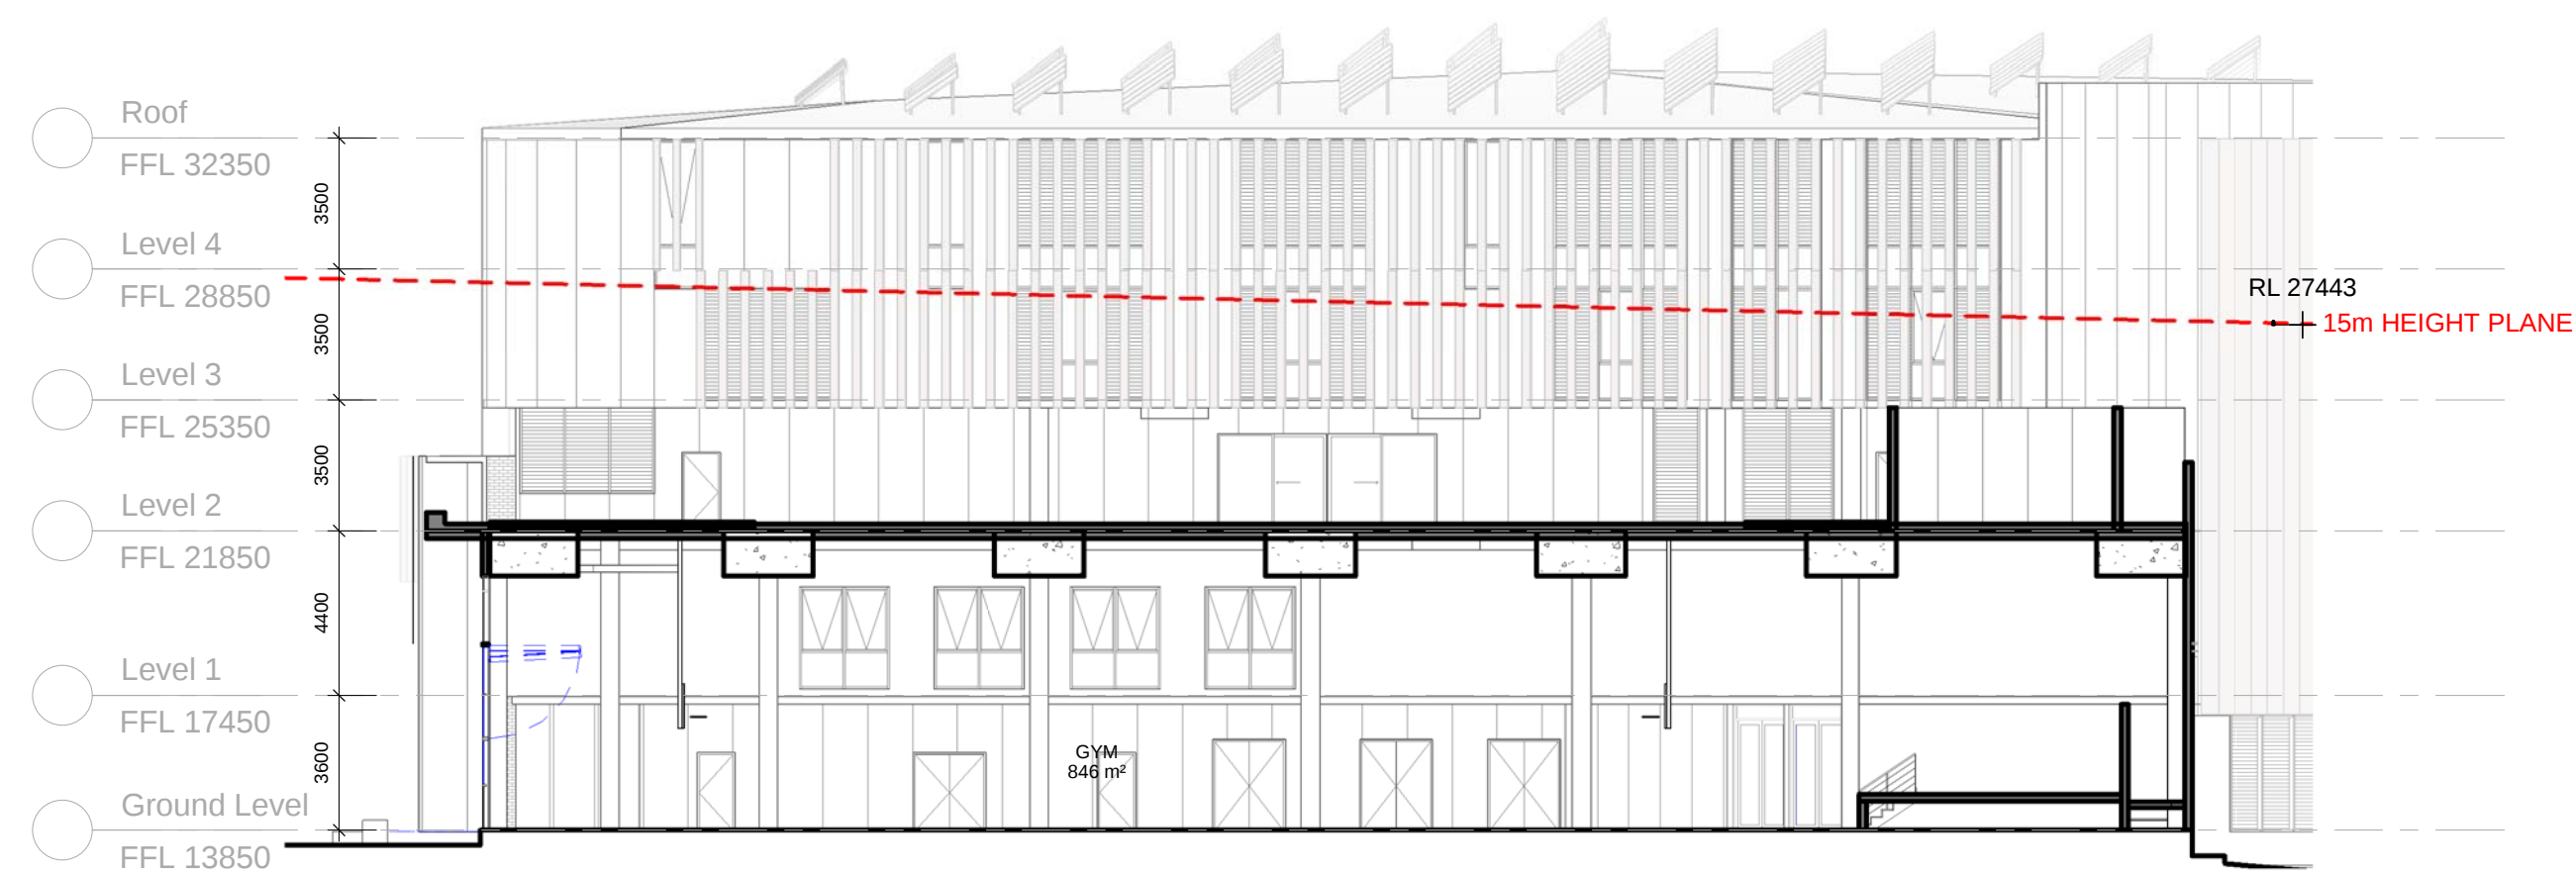


1 DETAILED SECTION_1
1 : 200

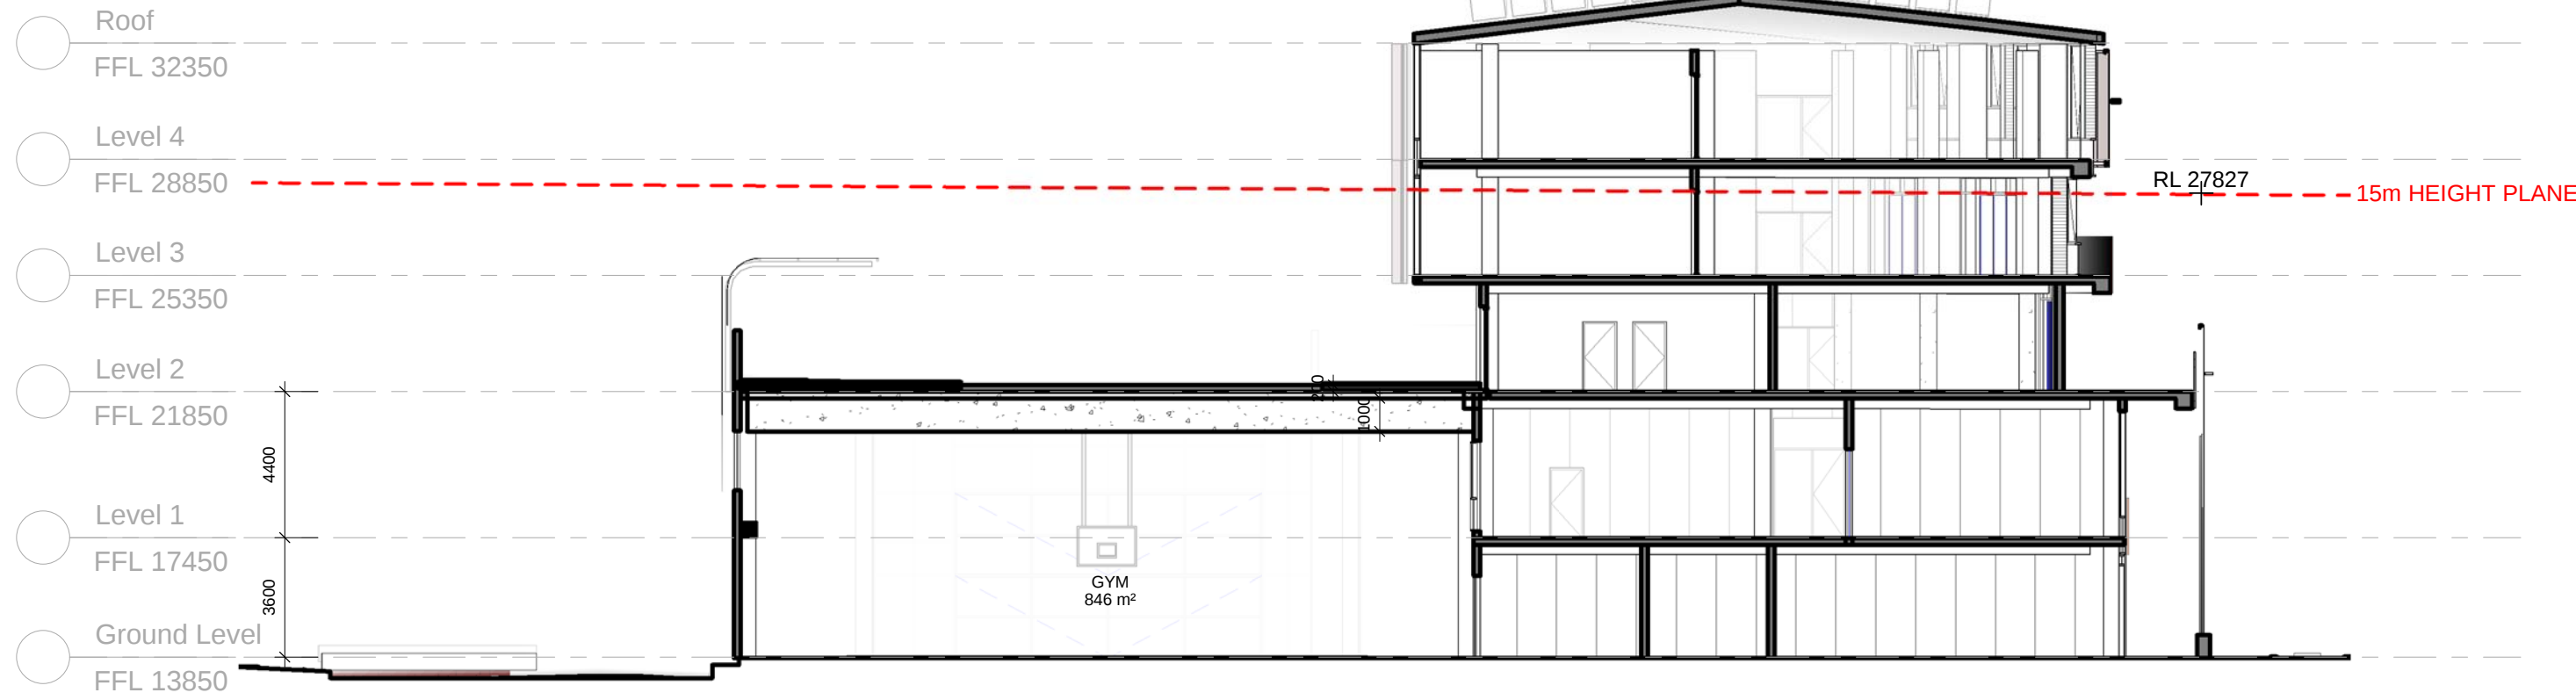


2 DETAILED SECTION_2
1 : 200

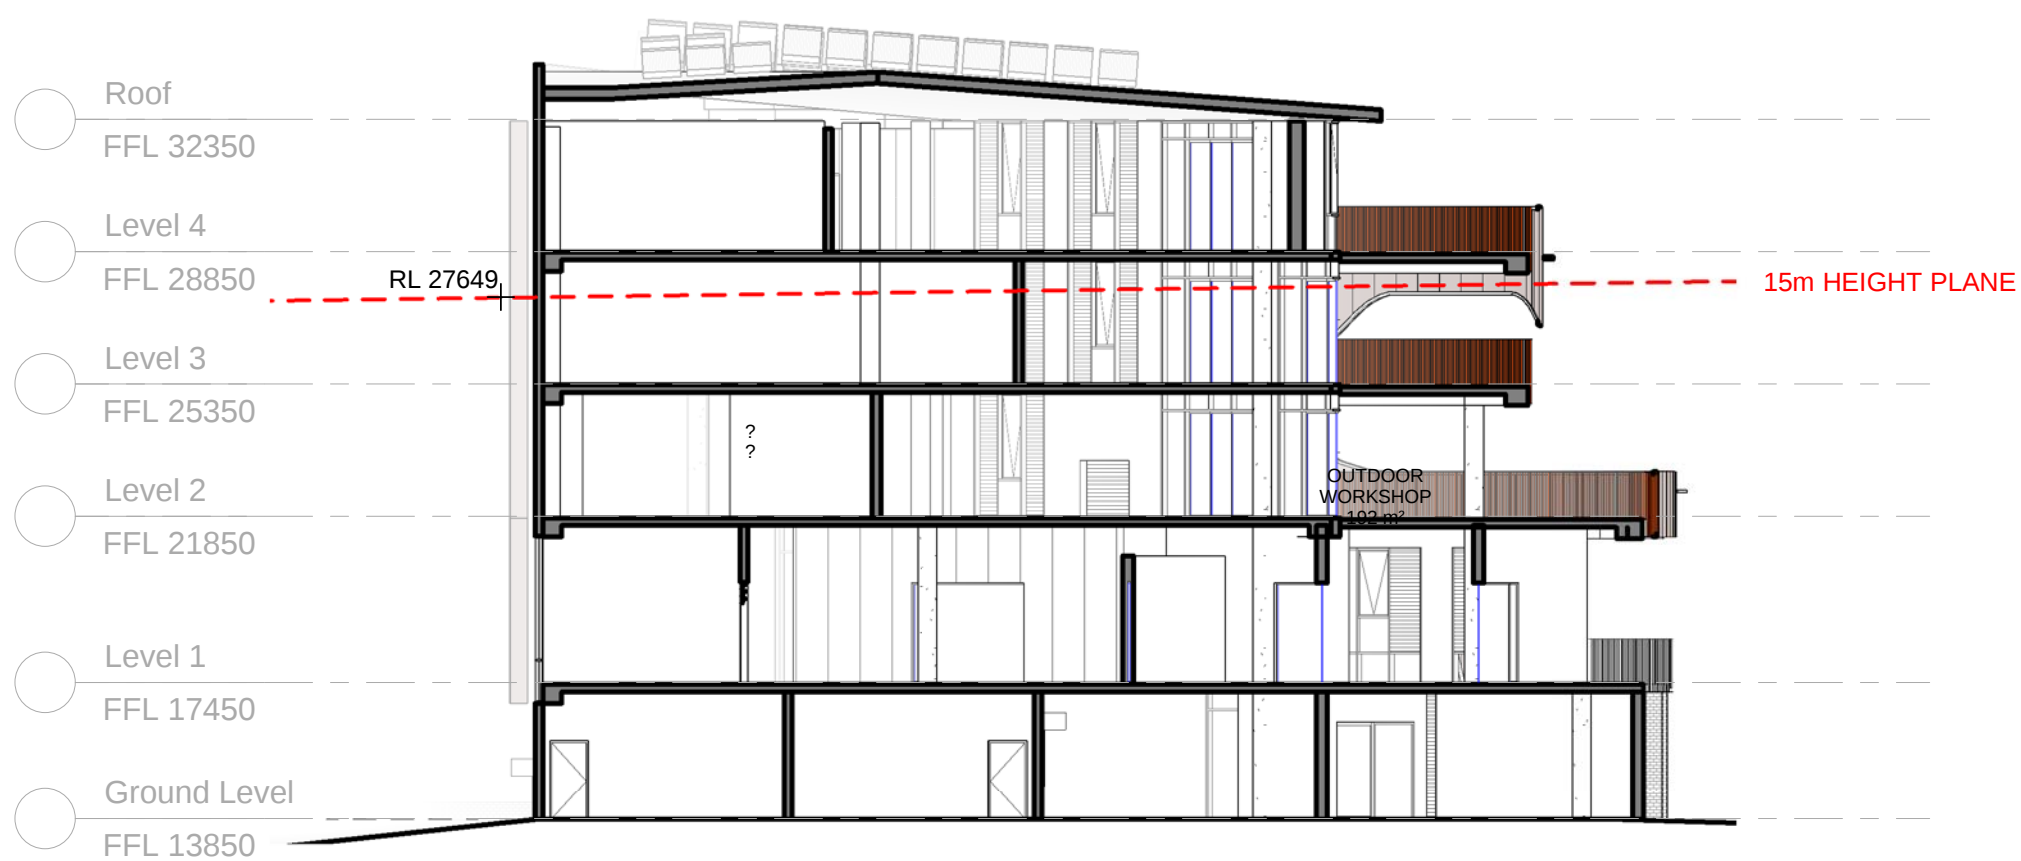

3 DETAILED SECTION_3
1 : 200

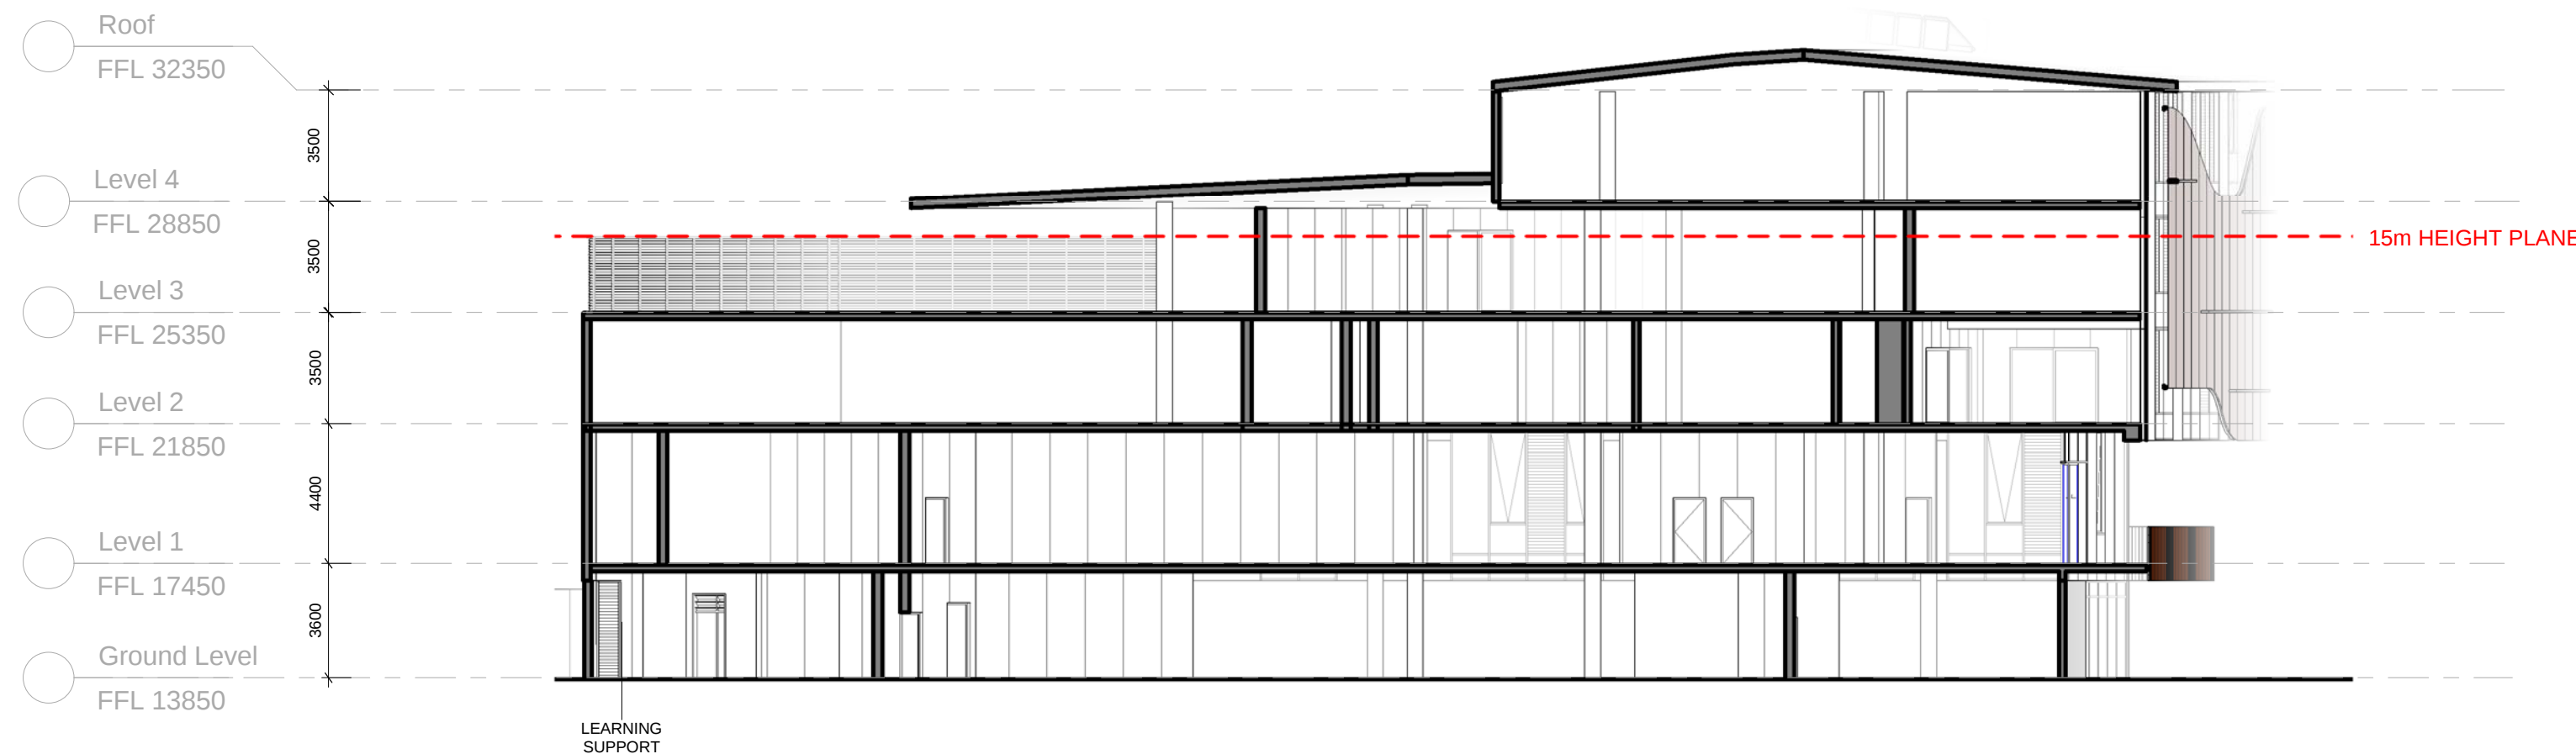


4 DETAILED SECTION_4
1 : 200

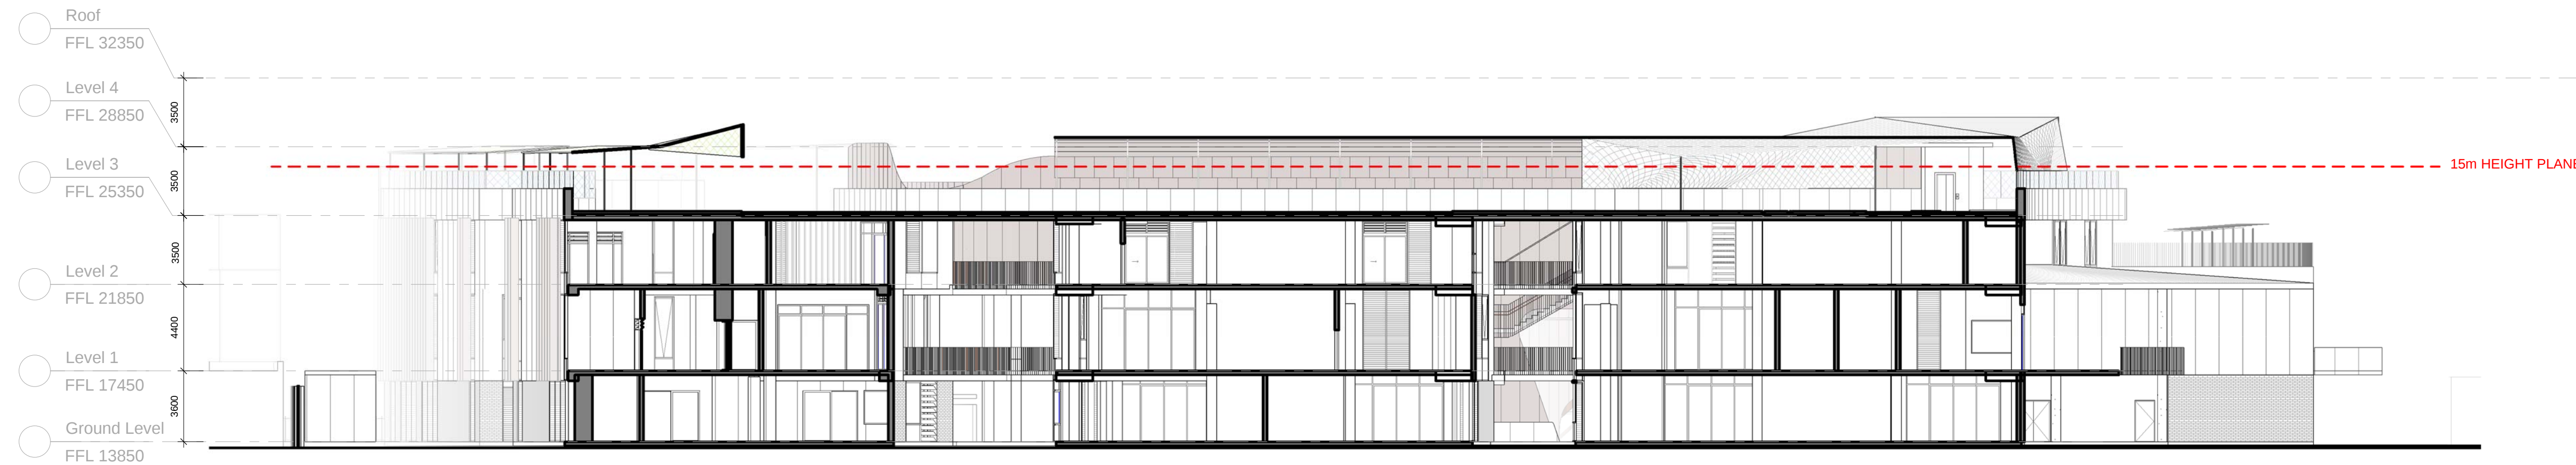

5 DETAILED SECTION_5
1 : 200



6 DETAILED SECTION_6
1 : 200

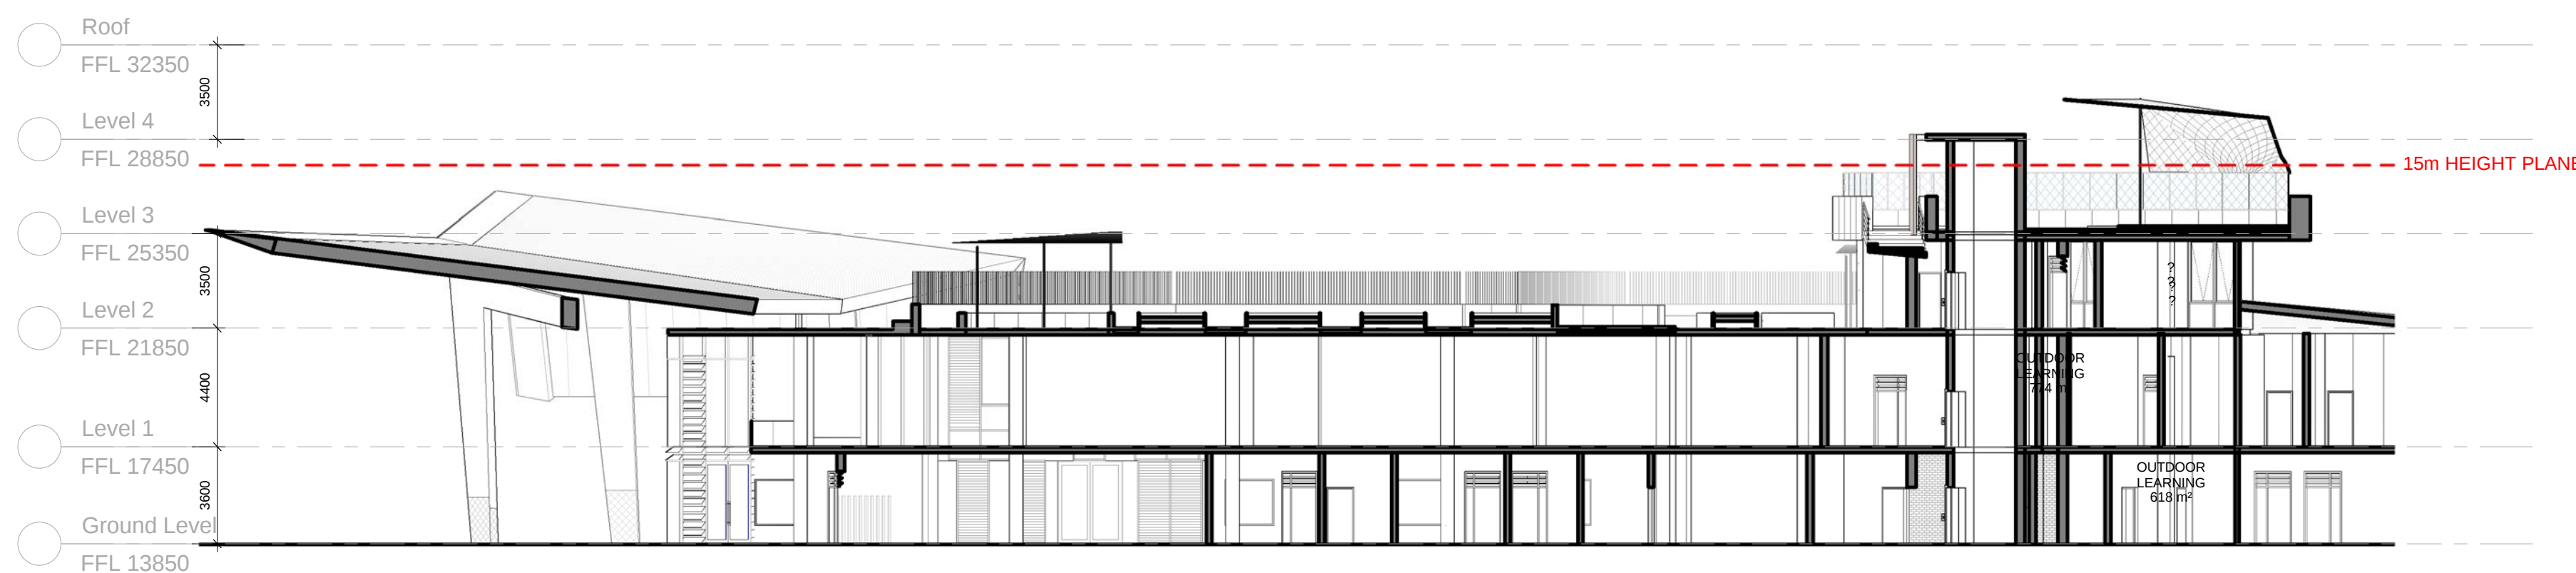

7 DETAILED SECTION_7
1 : 200

CLIENT	DEPARTMENT OF EDUCATION
T + 61 2 9561 1927	
F + 61 2 9561 8077	
LANDSCAPE CONSULTANT	
CONTEXT	T + 61 2 9244 8900
STRUCTURAL & CIVIL CONSULTANT	
WOOLACOTTS	T + 61 2 9241 9900
GEOTECHNICAL CONSULTANT	
J+K GROUP	T + 61 2 9888 5000
BUILDING SERVICES CONSULTANTS	
UMOW LAI	T + 61 2 9431 9431
ESD CONSULTANT	
UMOW LAI	T + 61 2 9431 9431
NCC/BCA & ACCESS CONSULTANT	
DESIGN CONFIDENCE	T + 612 9399 3707
SITE INVESTIGATION & ENVIRONMENTAL ASSESSMENT	
COFFEY	T + 612 9406 1000
TRAFFIC CONSULTANT	
ARUP	T + 612 9320 9320
BIODIVERSITY CONSULTANT	
UBM ECOLOGICAL	T + 612 4567 7979
ARBORIST	
REDGUM HORTICULTURAL	T + 612 8824 8314
EUROPEAN AND ABORIGINAL ARCHAEOLOGY	
EXTENT	T + 612 9555 4000
ACOUSTIC CONSULTANT	
WILKINSON MURRAY	T + 612 9437 4611
WASTE MANAGEMENT CONSULTANT	
FORESIGHT ENVIRONMENTAL	T + 612 8003 7270
WIND & REFLECTIVITY CONSULTANT	
WINDTECH	T + 612 9503 0300
3D RENDERER	
NARRATIVE	T + 61 439 295 296
LAND SURVEYOR	
LTS LOCKLEY	T + 1300 587 050
QUANTITY SURVEYOR	
TURNER & TOWNSEND	T + 612 9245 0000
TOWN PLANNER & SOCIAL IMPACT CONSULTANT	
URBIS	T + 612 8233 9900

NSW Nominated Architects: Rubert Denton Reg. No. 5782, Alex Kibble Reg. No. 6015
Do not scale drawings. Verify all dimensions on site. Notify architect of all discrepancies

Rev	Date	Description	Checked	Auth.
P1	01.12.17	Issue For Test of Adequacy	AH	AK

NOT FOR CONSTRUCTION

Project			
ALEXANDRIA PARK COMMUNITY SCHOOL			
Drawing Title			
DETAILED SECTION SHEET 1			
Proj. Dir	Proj. Arch	Drawn	
AK	AH	DWS	
Job No.	Sheet	Scale	
161044	B1	1 : 200	
Drawing No.			Revision
AR.DA. 3111			P1
Tanner Kibble Denton Architects Pty Ltd			
PO Box 660 Darlinghurst NSW 1300 Australia			
Level 1, 19 Foster Street, Sunny Hills NSW 2010 Australia			
T +61 2 9281 4399			
F +61 2 9281 4337			
www.tkda.com.au			