



BUCKLAND ST

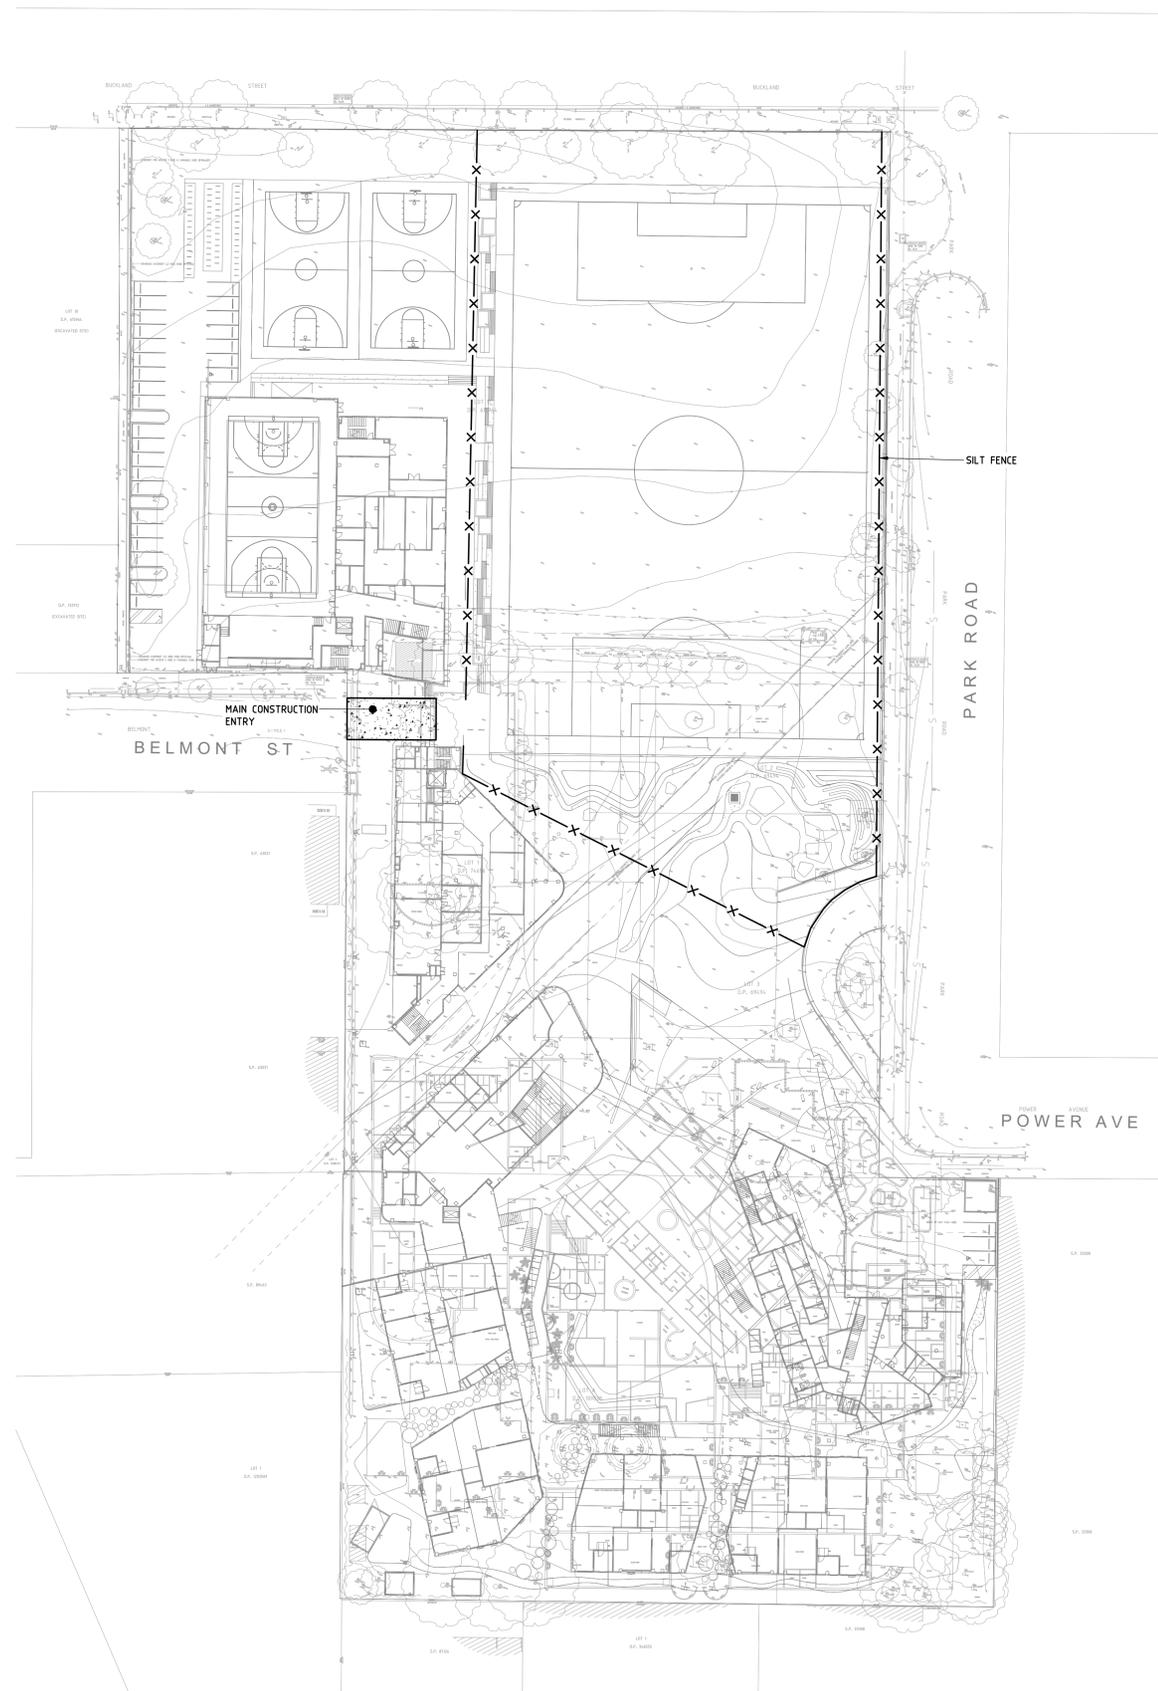


**LEGEND**


-  SILT FENCE
-  TEMPORARY SITE ENTRY/EXIT
-  PROVIDE SILT TRAPS AROUND EXISTING DRAINAGE PITS

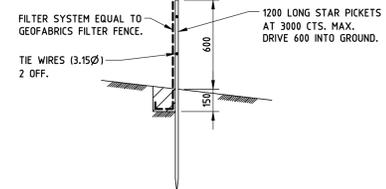


**SILT FENCE DETAIL.**  
TO BE PLACED AROUND LOW SIDE OF PROPERTY BOUNDARY AND AROUND STORMWATER INLET STRUCTURES TO PREVENT SOIL WASHING OFF SITE.

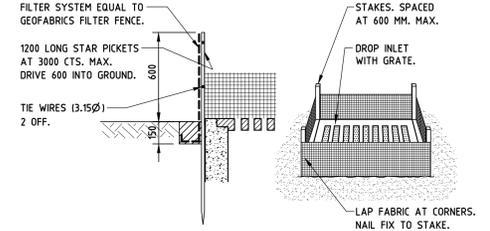

**GEOTEXTILE FILTER FABRIC DROP INLET SEDIMENT TRAP.**  
TO BE PROVIDED AT GRATED PITS WITHIN PERVIOUS AREAS.

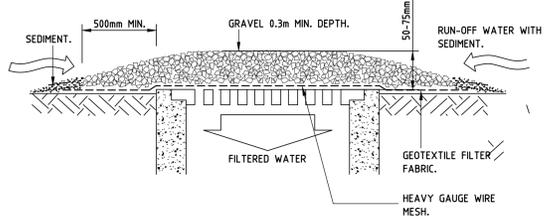


**WIRE MESH AND GRAVEL DROP INLET SEDIMENT TRAP.**  
TO BE PROVIDED AT GRATED PITS WITHIN IMPERVIOUS AREAS.

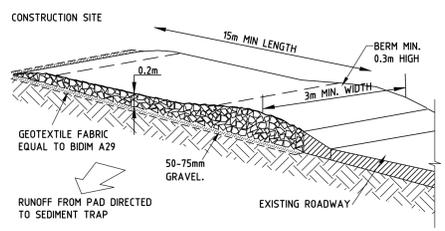

**TEMPORARY CONSTRUCTION ENTRY/EXIT**  
TO BE LOCATED AT VEHICLE EXIT FROM SITE

STAGE 3

No.	Date	Description	Ver.	Appr.
A	14.09.17	ISSUED FOR DA	J.L.	S.D.C

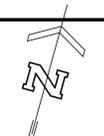

Architect:  
**Tanner Kibble Denton Architects Pty Ltd**  
PO Box 460 Duffield NSW 1300 Australia  
Level 1, 15 Foster Street, Surry Hills NSW 2010 Australia  
+61 2 9281 4399 F +61 2 9281 4337  
[www.tkda.com.au](http://www.tkda.com.au)

**TKD Architects**  
Tanner Kibble Denton

**Woolacotts**  
CONSULTING ENGINEERS

T +61 2 8241 9900 | [www.woolacotts.com.au](http://www.woolacotts.com.au)  
Ground Floor, 12a Brown Street, Chatswood, NSW 2067  
This drawing is copyright and shall not be used, reproduced or copied in any way without written permission of Woolacotts Consulting Engineers Pty Ltd.

**ALEXANDRIA PARK COMMUNITY SCHOOL**

**EROSION AND SEDIMENT CONTROL PLAN**

Date	Approved	Verified	Prepared
SEPTEMBER 2017	S.D.C	J.L.	S.C.
Scale @ B1: 1:500, 1:20	14.09.17	14.09.17	14.09.17
Job number	Drawing number	Amendment	
16-217	ES2	A	