



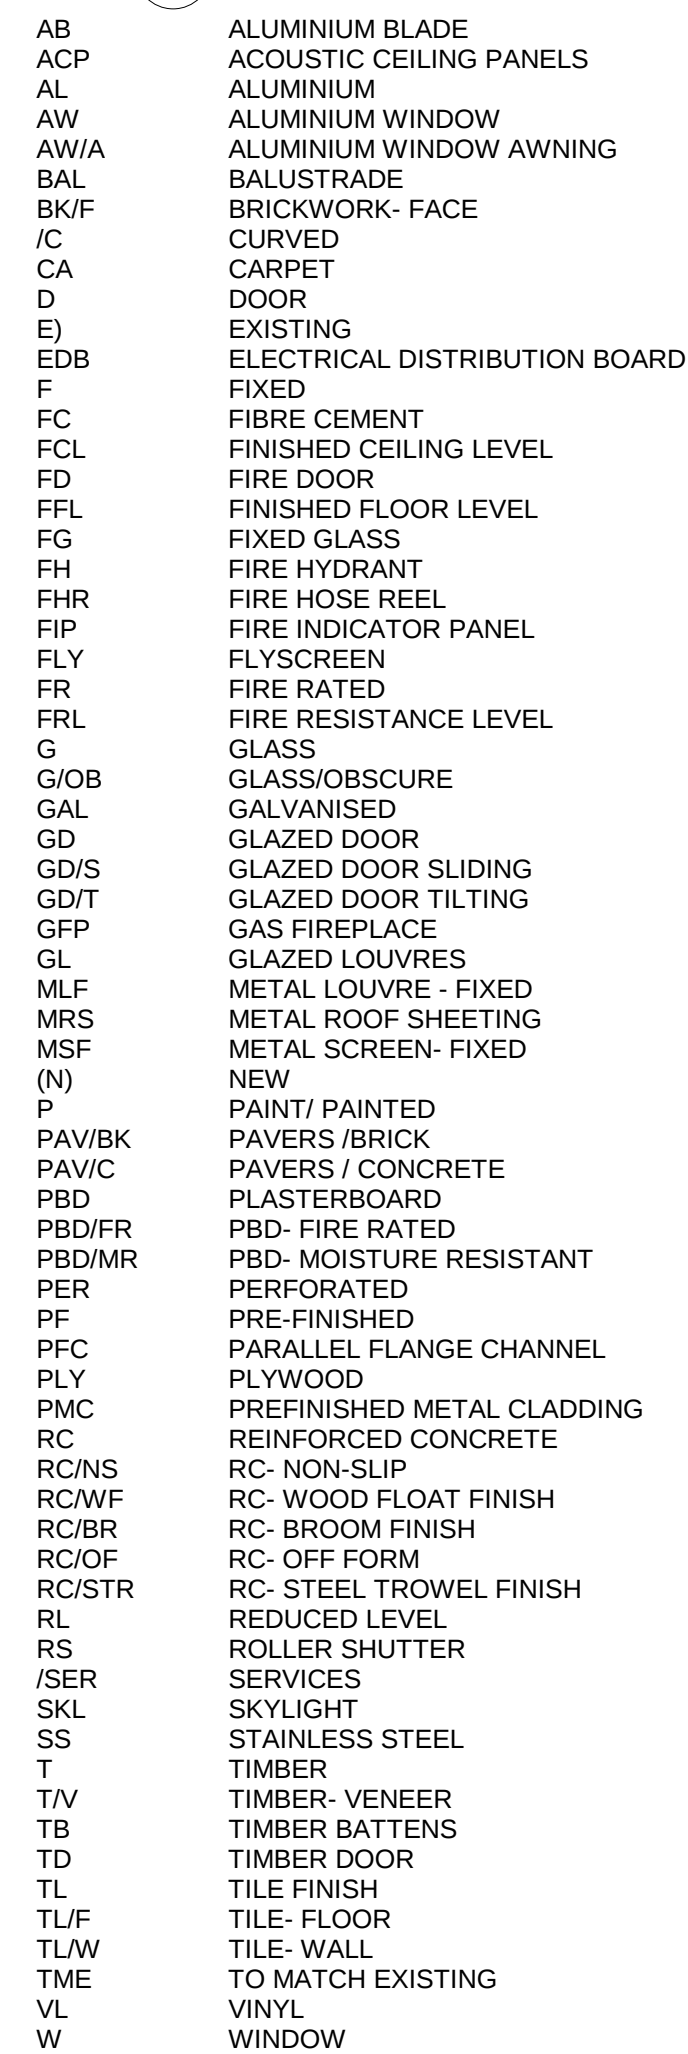

Rev	Date	Description	Checked	Auth
P1	08.12.17	Issue For SSDA	AH	AK

ALEXANDRIA PARK
COMMUNITY SCHOOL

Proj. Dir	Proj. Arch	Drawn
AK	AH	DWS
Job No.	Sheet	Scale

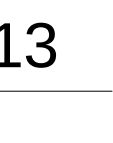


AR.DA. 3003 P1


Tanner Kibble Denton Architects Pty Ltd
PO Box 660 Darlinghurst NSW 1300 Australia
Level 1, 19 Foster Street, Sunny Hills NSW 2010 Australia

T +61 2 9281 4399
F +61 2 9281 4337
www.tkda.com.au




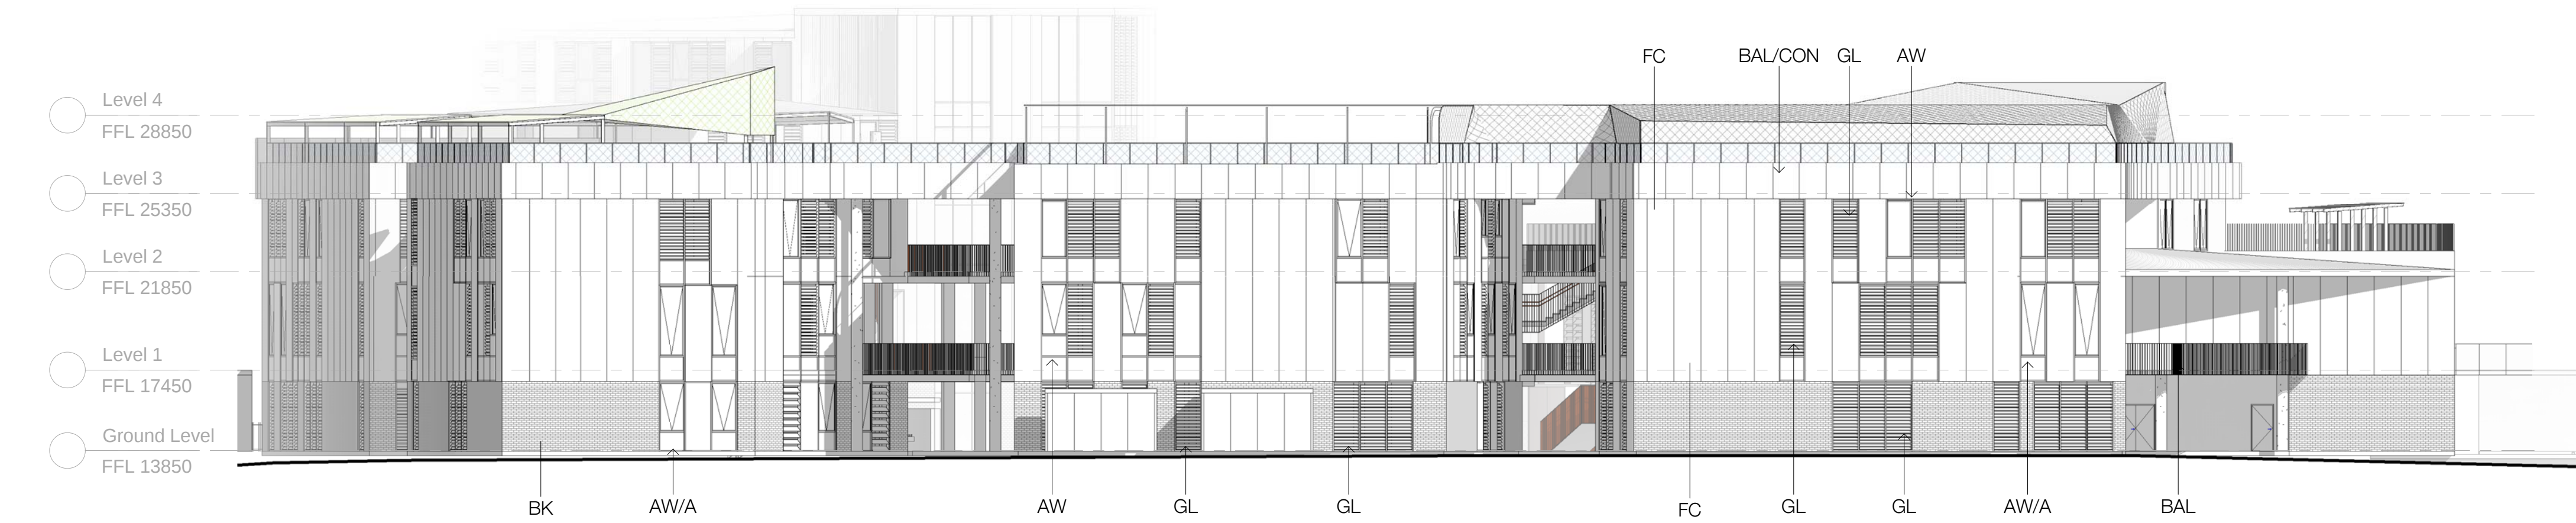


1
3004
DETAILED_Elevation 16
1 : 200

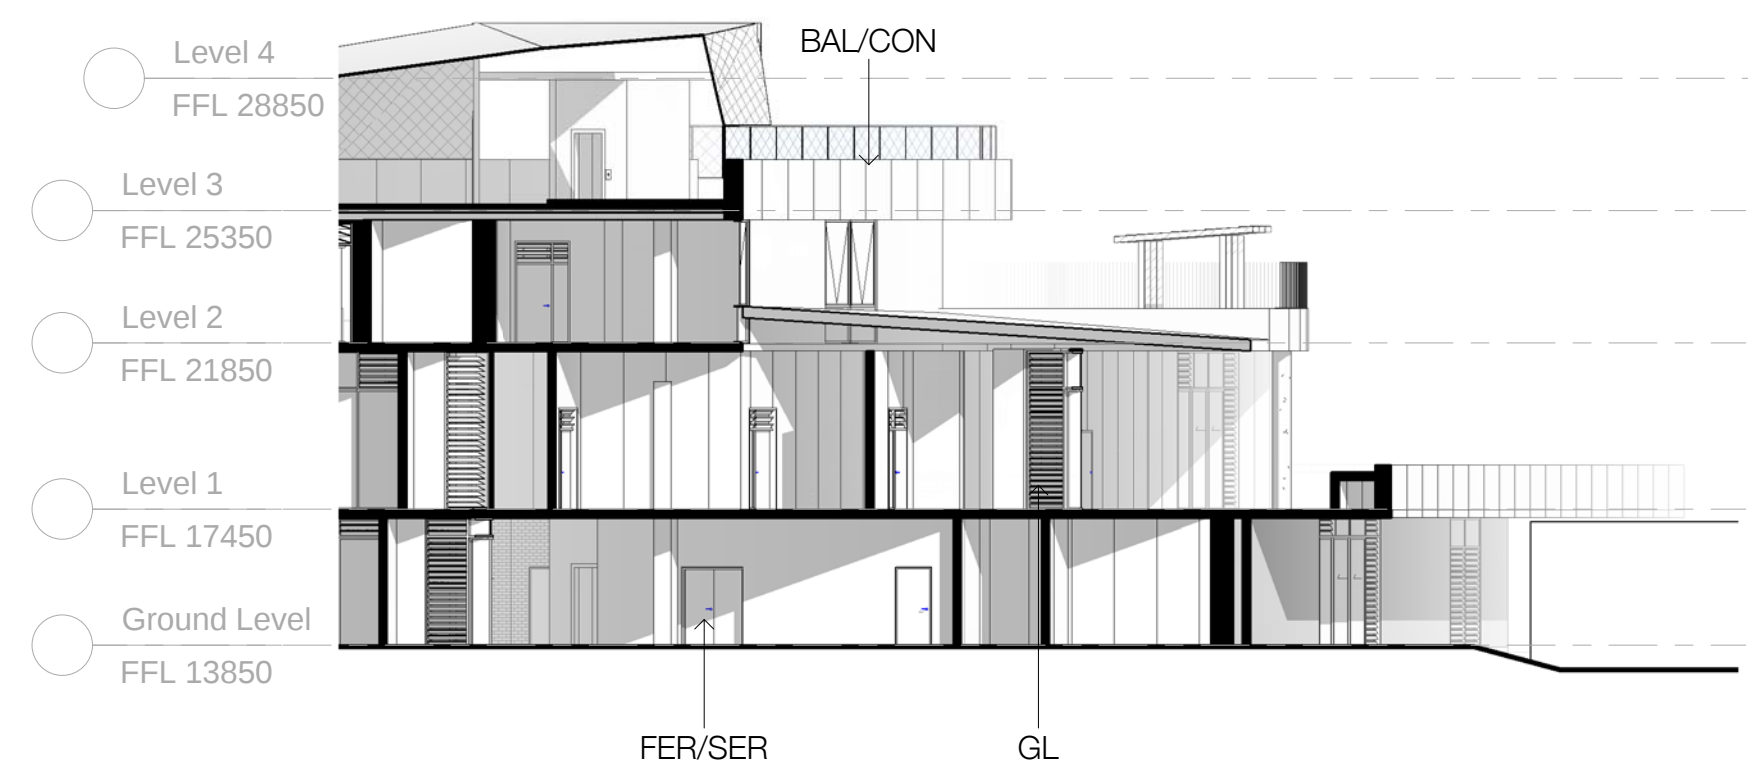


2
3004
DETAILED_Elevation 17
1 : 200

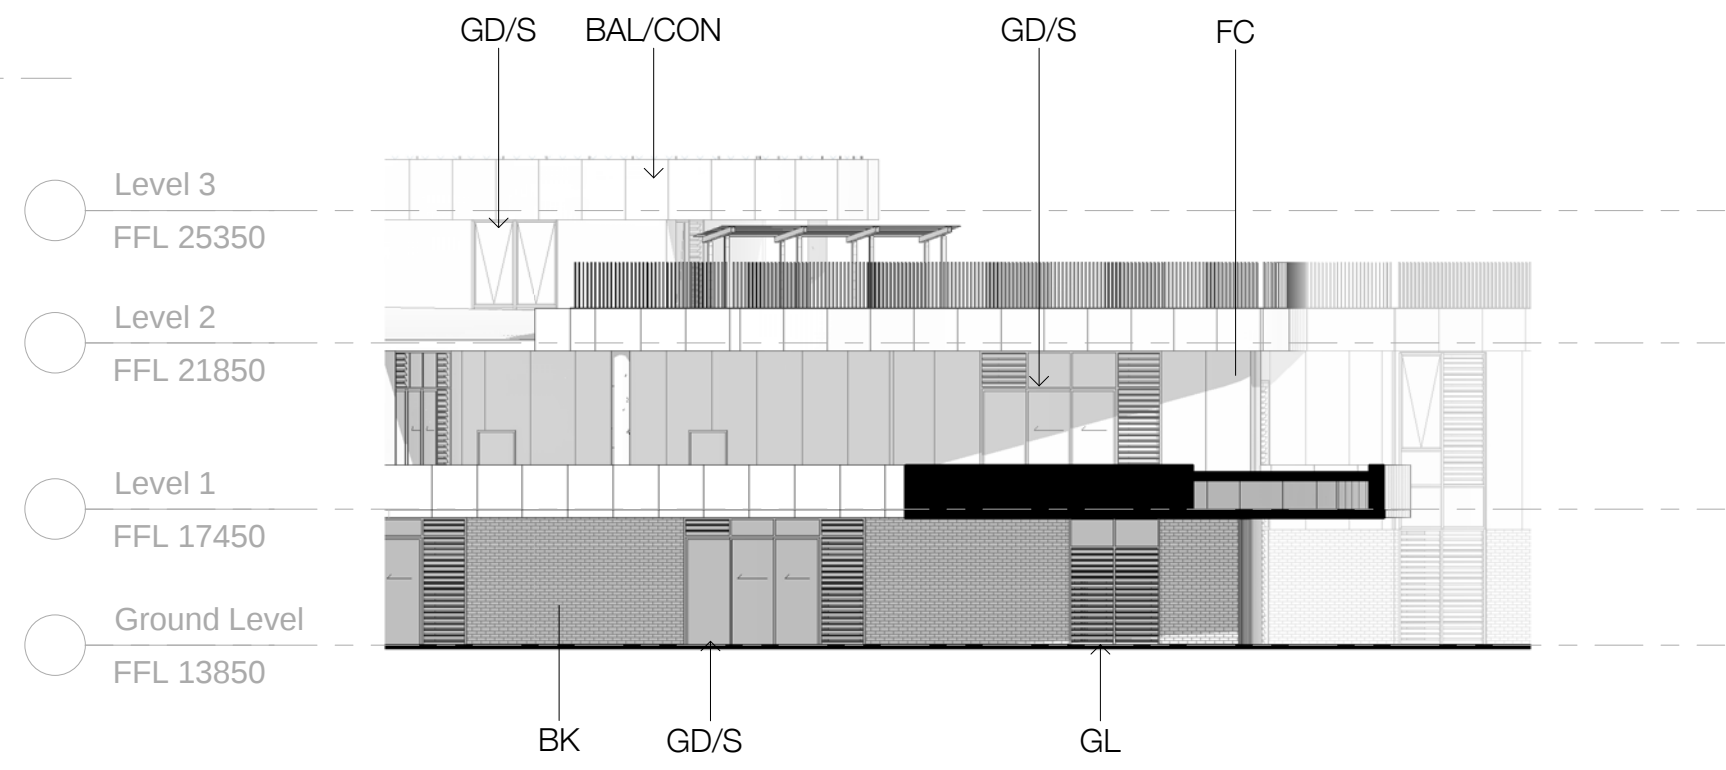


3
3004
DETAILED_Elevation 18
1 : 200

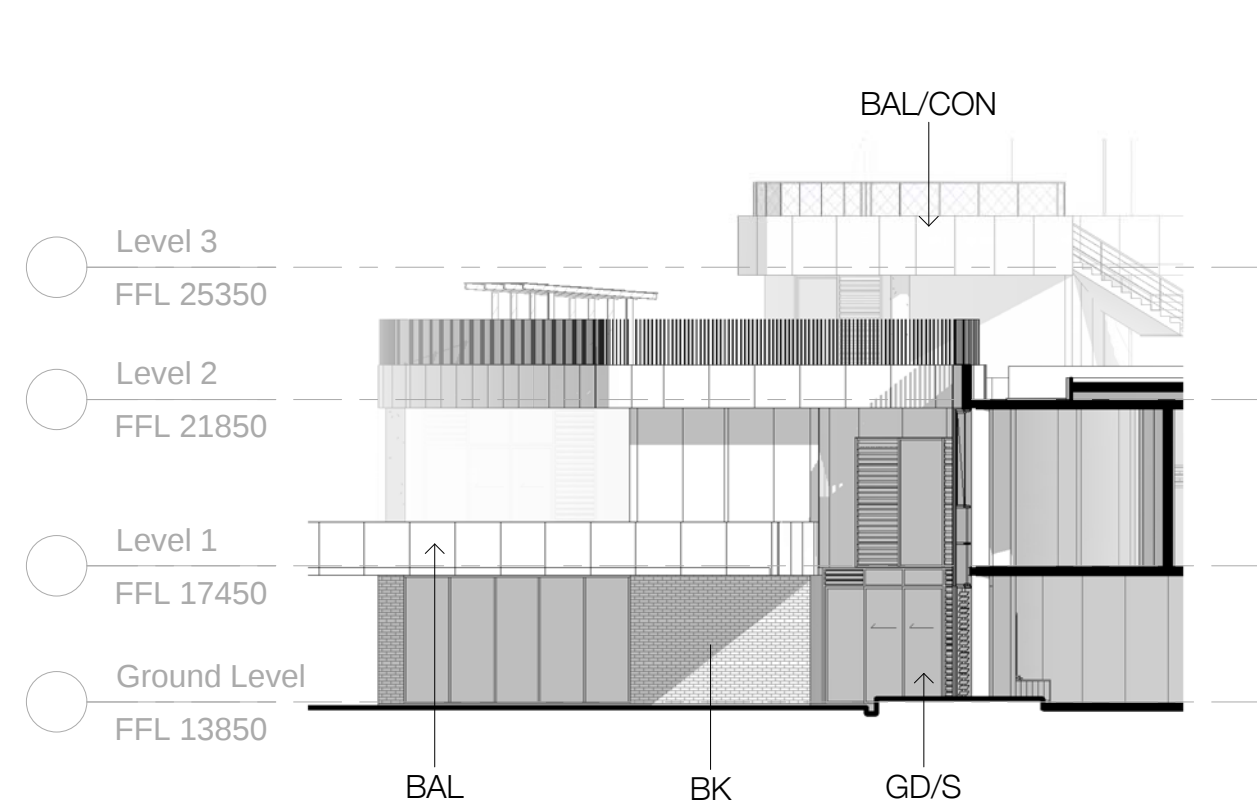


4
3004
DETAILED_Elevation 19
1 : 200

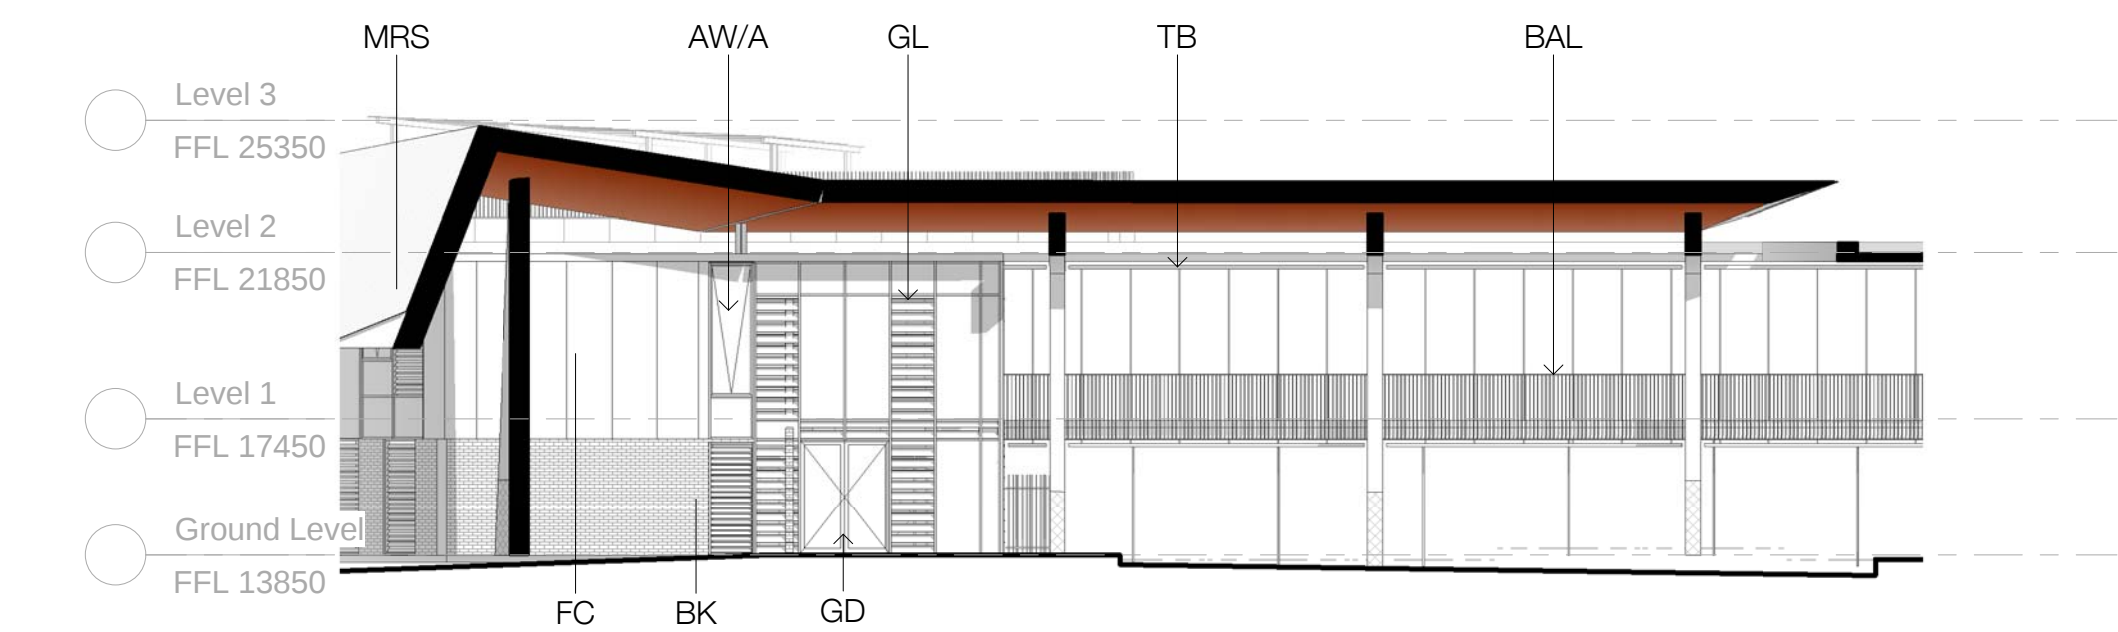

5
3004
DETAILED_Elevation 20
1 : 200

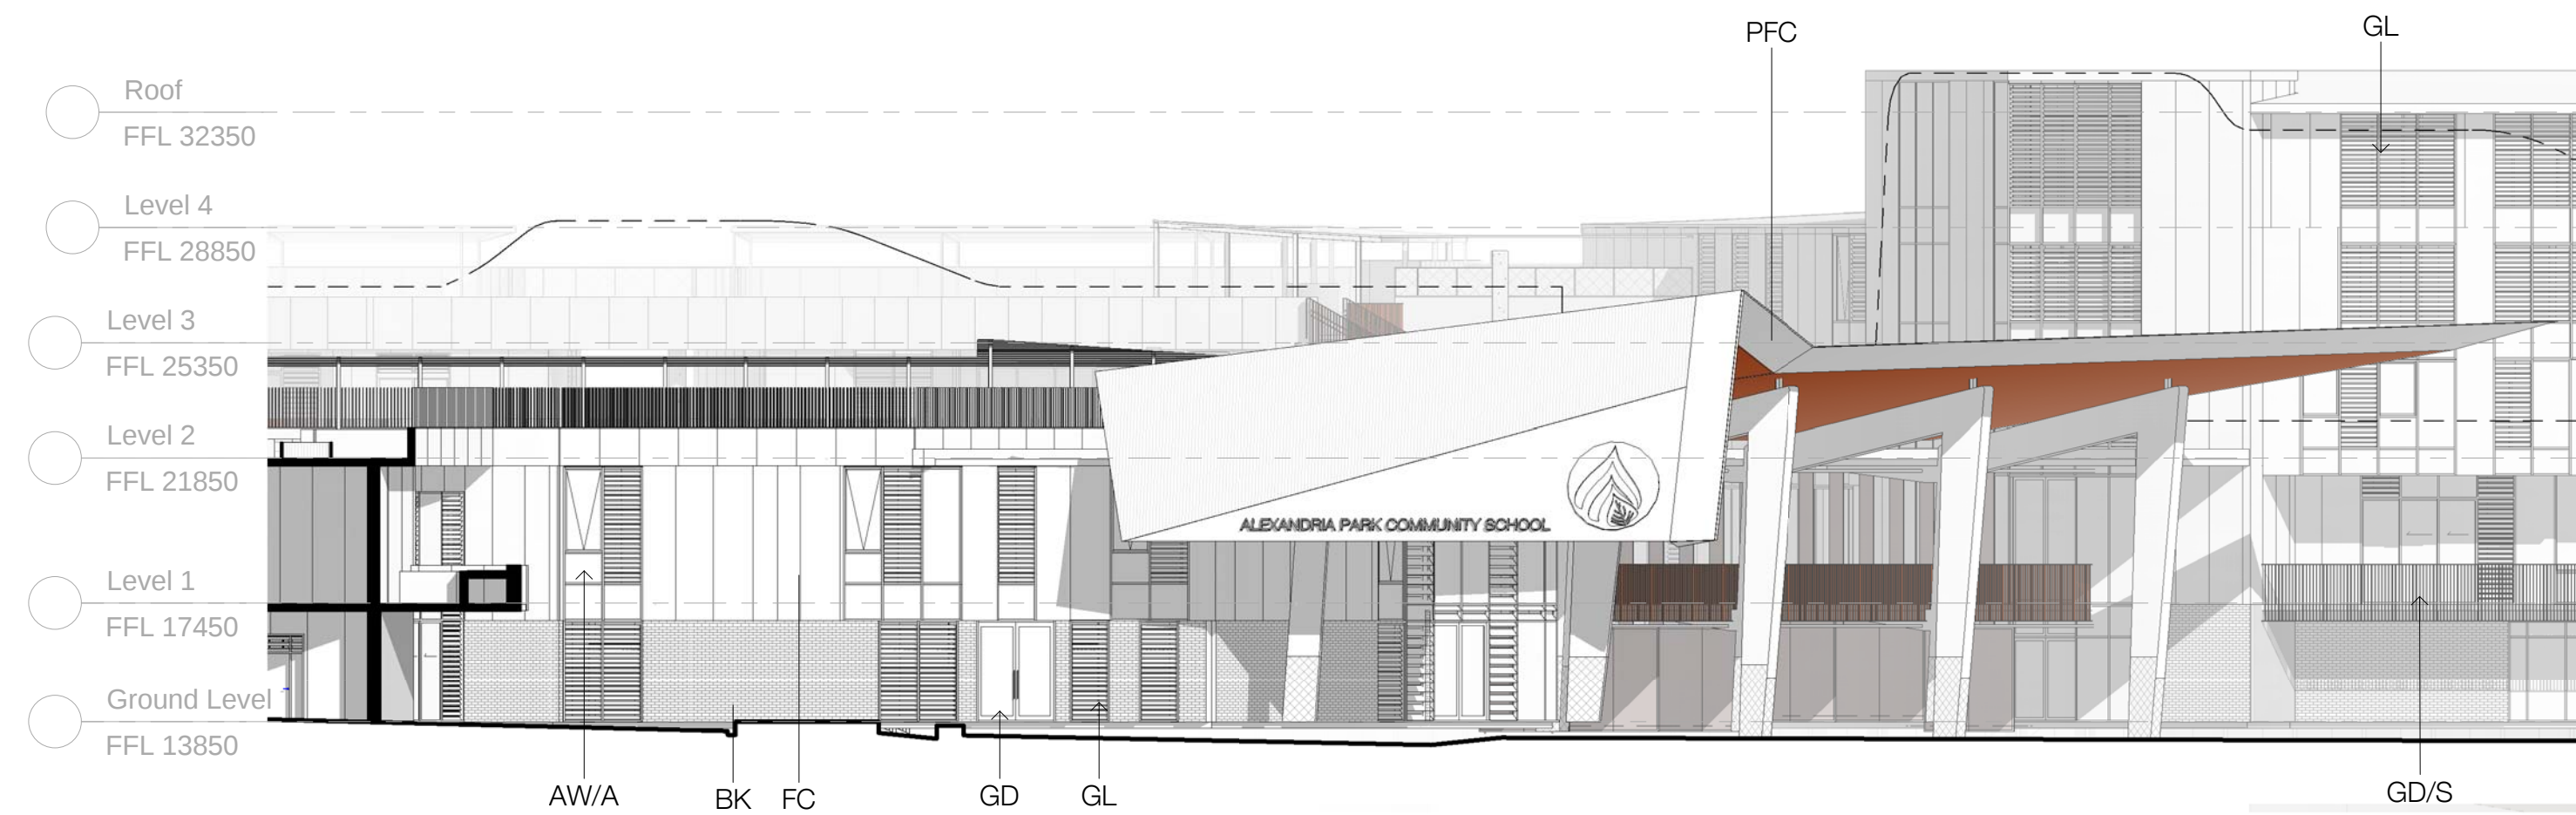

6
3004
DETAILED_Elevation 21
1 : 200

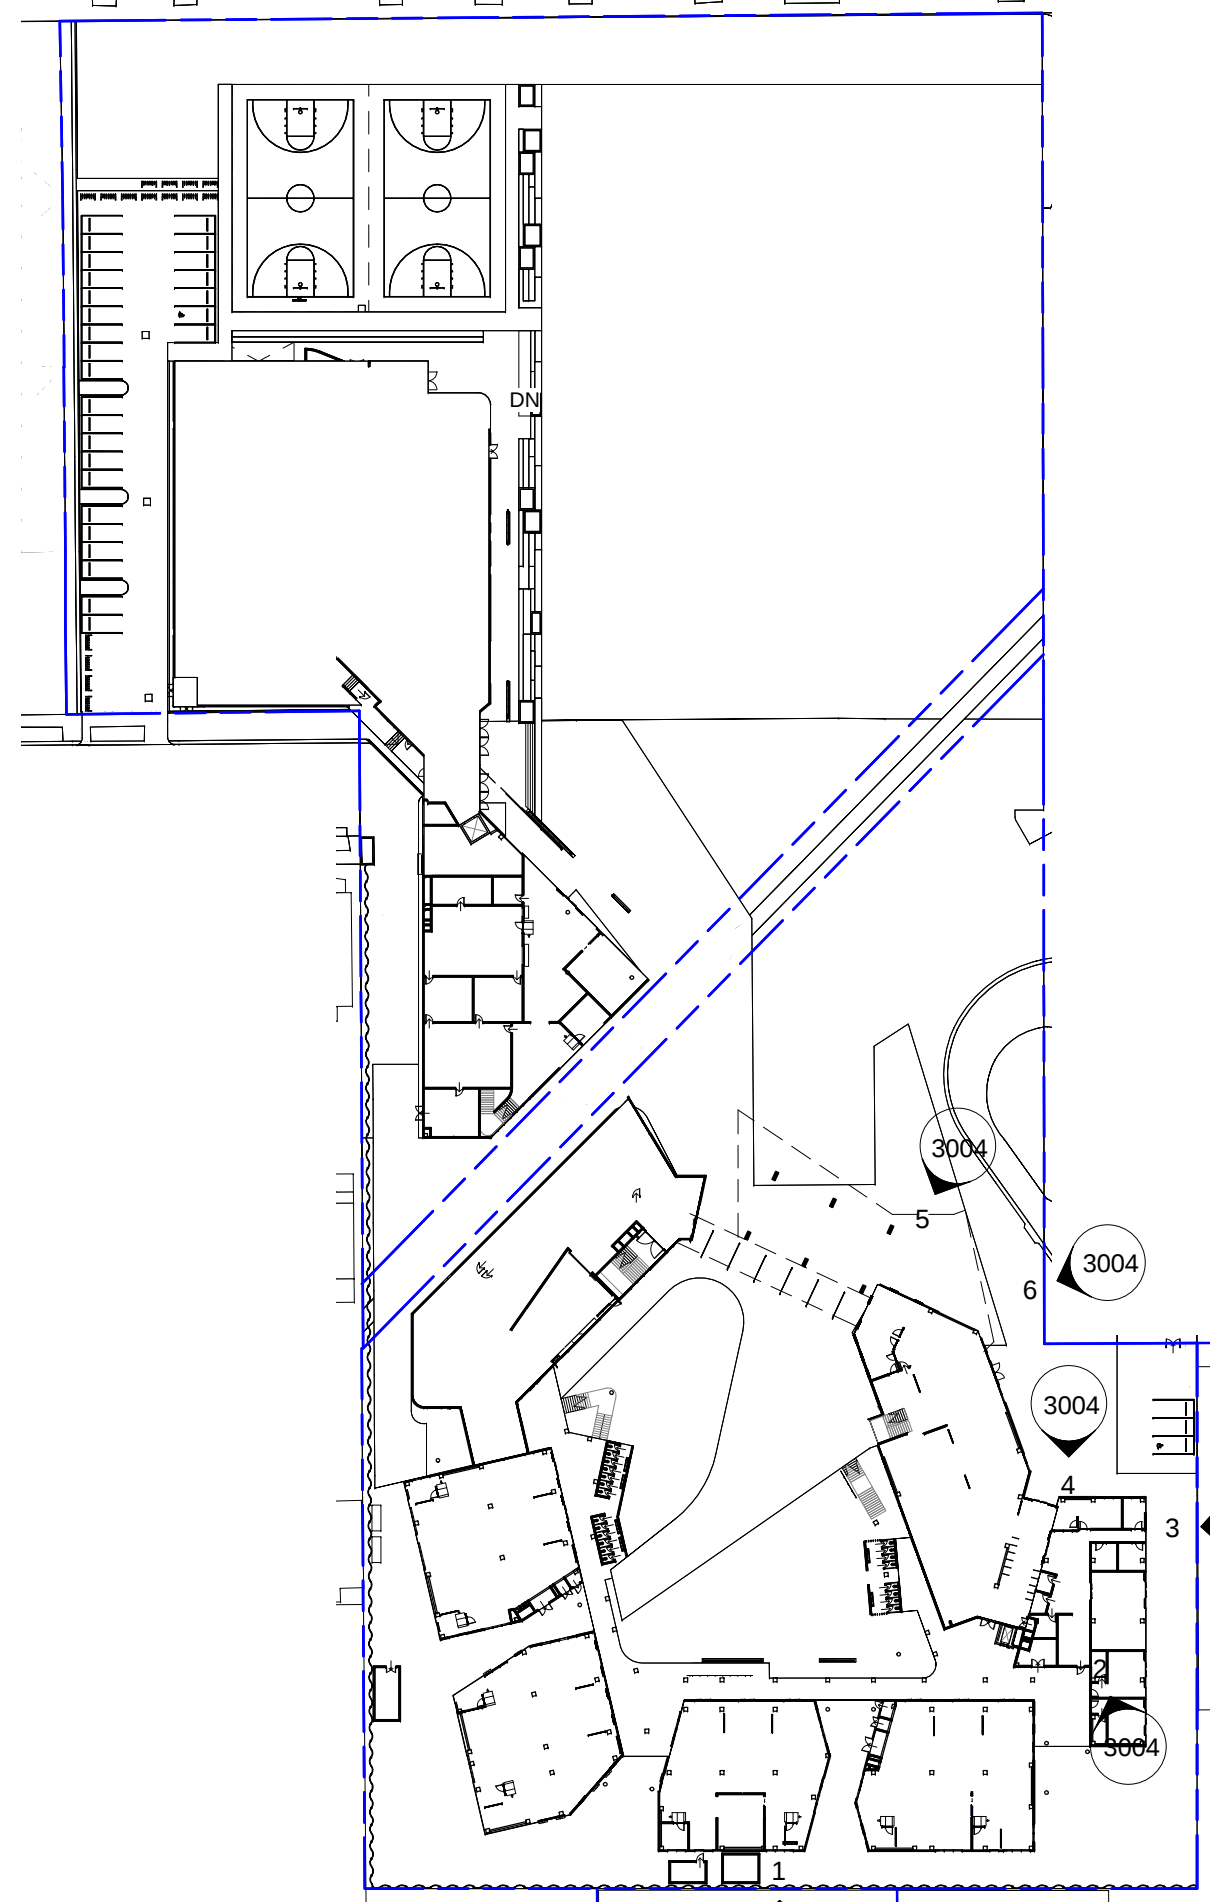

CLIENT	DEPARTMENT OF EDUCATION
T + 61 2 9561 1927	
F + 61 2 9561 9077	
LANDSCAPE CONSULTANT	
CONTEXT	T + 61 2 9244 8900
STRUCTURAL & CIVIL CONSULTANT	
WOOLACOTTS	T + 61 2 9241 9900
GEOTECHNICAL CONSULTANT	
J&K GROUP	T + 61 2 9888 5000
BUILDING SERVICES CONSULTANTS	
UMOW LAI	T + 61 2 9431 9431
ESD CONSULTANT	
UMOW LAI	T + 61 2 9431 9431
NCC/BCA & ACCESS CONSULTANT	
DESIGN CONFIDENCE	T + 612 8399 3707
SITE INVESTIGATION & ENVIRONMENTAL ASSESSMENT	
COFFEY	T + 612 9406 1000
TRAFFIC CONSULTANT	
ARUP	T + 612 9320 9320
BIODIVERSITY CONSULTANT	
UBM ECOLOGICAL	T + 612 4507 7979
ARBORIST	
REDGUM HORTICULTURAL	T + 612 8624 8314
EUROPEAN AND ABORIGINAL ARCHAEOLOGY	
EXTENT	T + 612 9555 4000
ACOUSTIC CONSULTANT	
WILKINSON MURRAY	T + 612 9437 4611
WASTE MANAGEMENT CONSULTANT	
FORESIGHT ENVIRONMENTAL	T + 612 8003 7270
WIND & REFLECTIVITY CONSULTANT	
WINDTECH	T + 612 9503 0300
3D RENDERER	
NARRATIVE	T + 61 439 295 296
LAND SURVEYOR	
LTS LOCKLEY	T + 1300 587 080
QUANTITY SURVEYOR	
TURNER & TOWNSEND	T + 612 9245 0000
TOWN PLANNER & SOCIAL IMPACT CONSULTANT	
URBIS	T + 612 8233 9900

NSW Nominated Architects: Rubert Denton Reg. No. 5782, Alex Kibble Reg. No. 6015
Do not scale drawings. Verify all dimensions on site. Notify architect of all discrepancies

Rev	Date	Description	Checked	Auth.
P1	08.12.17	Issue For SSDA	AH	AK

NOT FOR CONSTRUCTION

Project
ALEXANDRIA PARK
COMMUNITY SCHOOL

Drawing Title
DETAILED ELEVATIONS 3

Proj. Dir	Proj. Arch	Drawn
AK	AH	DWS
Job No.	Sheet	Scale
161044	B1	As indicated
Drawing No.		Revision

AR.DA. 3004 P1
Tanner Kibble Denton Architects Pty Ltd
PO Box 680 Darlinghurst NSW 1300 Australia
Level 1, 19 Foster Street, Surry Hills NSW 2010 Australia
T +61 2 9281 4399
F +61 2 9281 4337
www.tkda.com.au



AB	ALUMINIUM BLADE
ACP	ACOUSTIC CEILING PANELS
AL	ALUMINIUM
AW	ALUMINIUM WINDOW
AW/A	ALUMINIUM WINDOW AWNING
BAL	BALUSTRADE
BK/F	BRICKWORK- FACE
IC	CURVED
CA	CARPET
D	DOOR
EJ	EXISTING
EDB	ELECTRICAL DISTRIBUTION BOARD
F	FIXED
FC	FIBRE CEMENT
FCL	FINISHED CEILING LEVEL
FD	FIRE DOOR
FFL	FINISHED FLOOR LEVEL
FG	FIXED GLASS
FH	FIRE HYDRANT
FHR	FIRE HOSE REEL
FIP	FIRE INDICATOR PANEL
FLY	FLYSCREEN
FR	FIRE RATED
FRL	FIRE RESISTANCE LEVEL
G	GLASS
G/OB	GLASS/OBSCURE
GAL	GALVANISED
GD	GLAZED DOOR
GD/S	GLAZED DOOR SLIDING
GD/T	GLAZED DOOR TILTING
GFP	GAS FIREPLACE
GL	GLAZED LOUVRES
MLF	METAL LOUVRE - FIXED
MRS	METAL ROOF SHEETING
MSF	METAL SCREEN- FIXED
(N)	NEW
P	PAINT/ PAINTED
PAVBK	PAVERS /BRICK
PAV/C	PAVERS / CONCRETE
PBD	PLASTERBOARD
PBD/FR	PBD- FIRE RATED
PBD/MR	PBD- MOISTURE RESISTANT
PER	PERFORATED
PF	PRE-FINISHED
PFC	PARALLEL FLANGE CHANNEL
PLY	PLYWOOD
PMC	PREFINISHED METAL CLADDING
RC	REINFORCED CONCRETE
RC/NS	RC- NON-SLIP
RC/WF	RC- WOOD FLOAT FINISH
RC/BR	RC- BROOM FINISH
RC/OF	RC- OFF FORM
RC/STR	RC- STEEL TROWEL FINISH
RL	REDUCED LEVEL
RS	ROLLER SHUTTER
/SER	SERVICES
SKL	SKYLIGHT
SS	STAINLESS STEEL
T	TIMBER
T/V	TIMBER- VENEER
TB	TIMBER BATTENS
TD	TIMBER DOOR
TL	TILE FINISH
TL/F	TILE- FLOOR
TL/W	TILE- WALL
TME	TO MATCH EXISTING
VL	VINYL
W	WINDOW