




LOCATION PLAN [1:500]

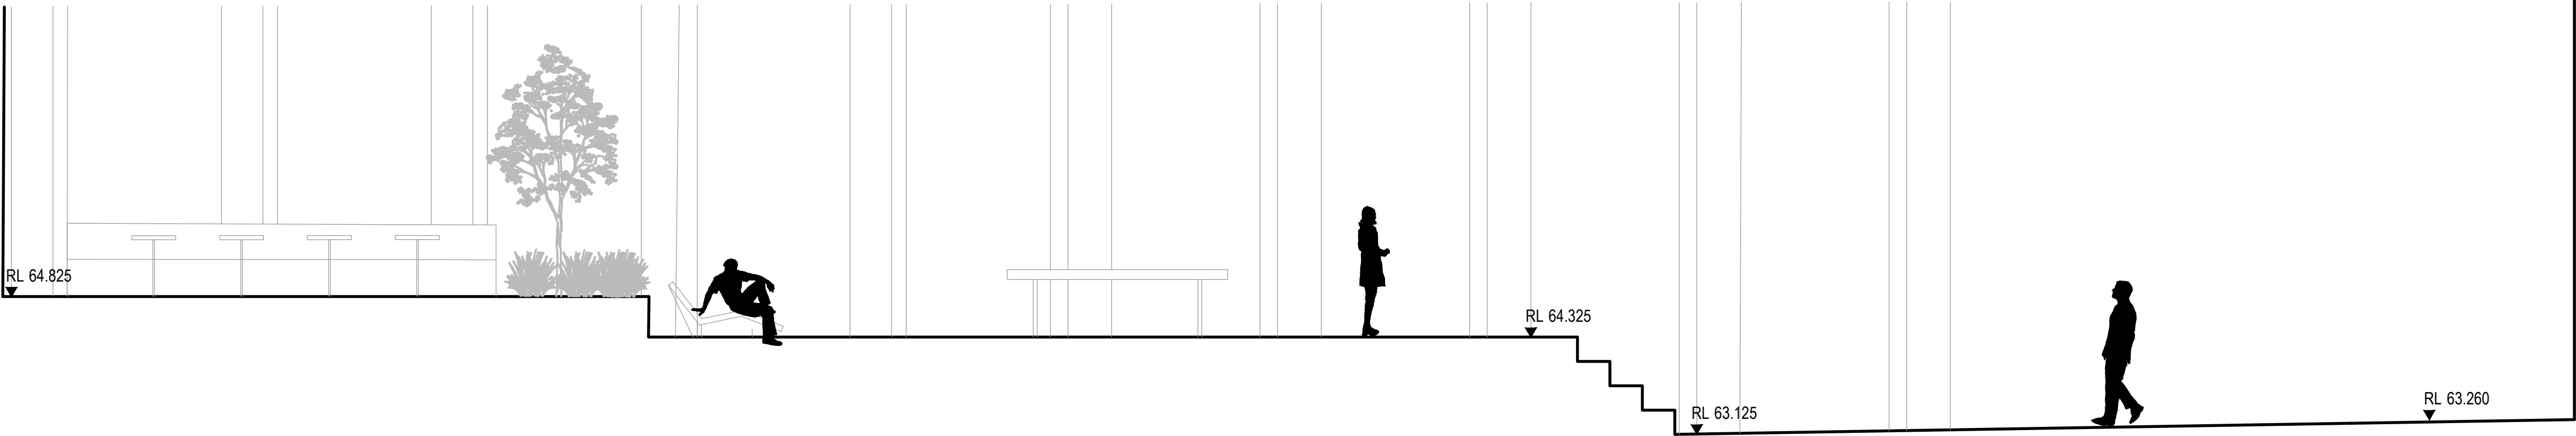

E01 COURTYARD ELEVATION A-AA [1:50]

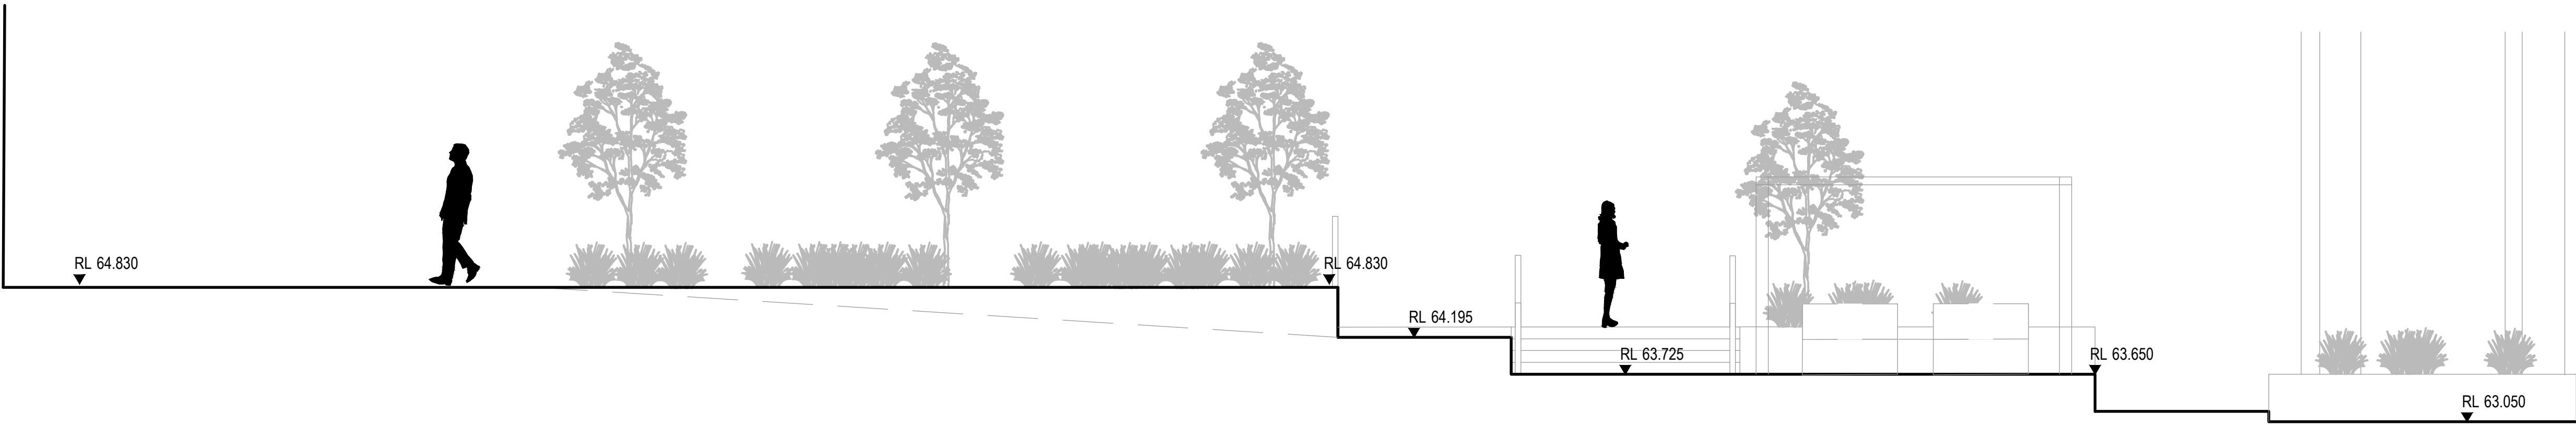

E02 COURTYARD ELEVATION B-BB [1:50]

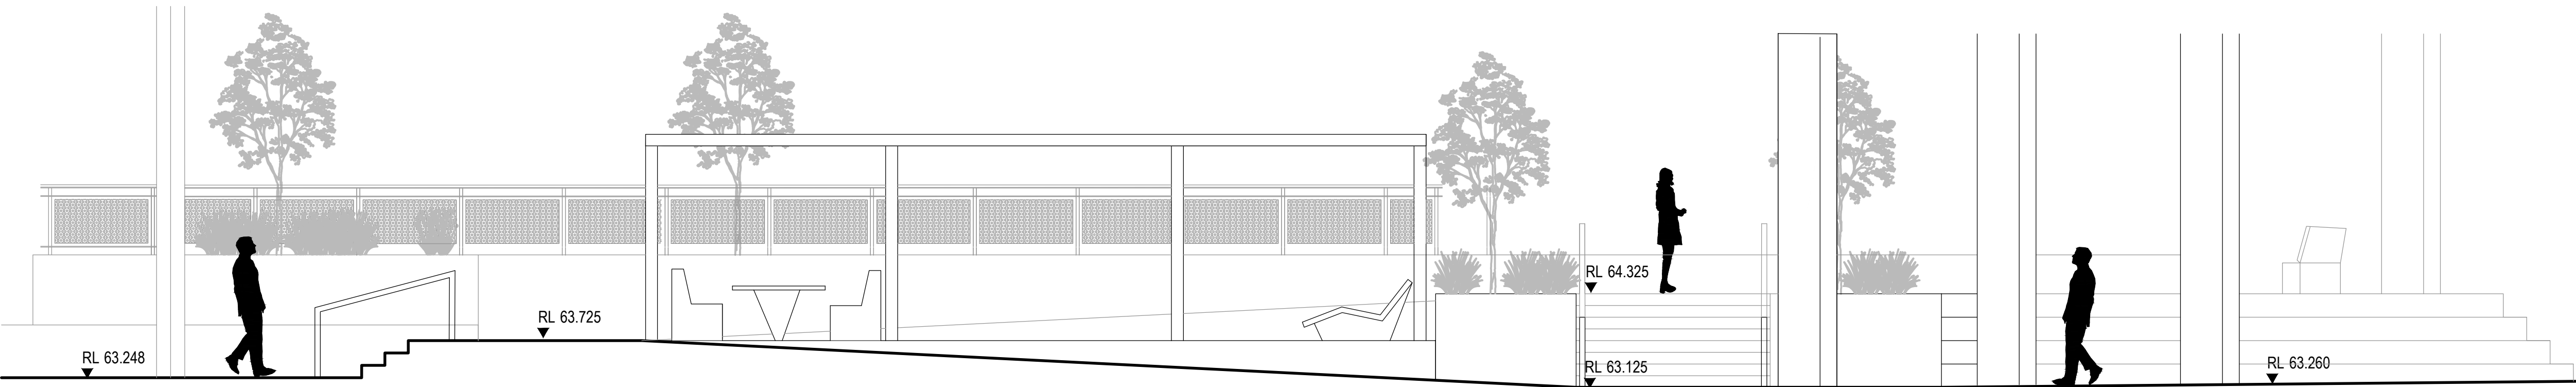

E03 COURTYARD ELEVATION C-CC [1:50]

Architects

**HUDSON** BUDDEN NANGLE MICHAEL & HUDSON ARCHITECTS architectus

Client

**Macquarie University**  
Level 6, 77 Berry Street  
North Sydney Australia

**GROUP GSA**

Group GSA Pty Ltd ABN 76 002 113 779  
Level 7, 80 William St East Sydney NSW  
Australia 2011 www.groupgsa.com

T +612 9361 4144 F +612 9332 3458  
architecture interior design urban design landscape  
nom architect M. Sheldon 3990

Project Title

**MACQUARIE UNIVERSITY  
ARTS PREINCT**

Drawing Title

**GROUND FLOOR  
COURTYARD  
SECTIONS/ELEVATIONS**

Scale 1:50 @A1

Drawing created (date)	15/08/2017
By	MG
Plotted and checked by	MG
Verified	FR
Approved	FR
Drawing No	Issue
25WWA-LND 3100	A
File	Plot Date
P:\170186 Macquarie Uni Arts Precinct\2 Design	13/06/2017

This drawing is the copyright of Group GSA Pty Ltd and may not be altered, reproduced or transmitted in any form or by any means in part or in whole without the written permission of Group GSA Pty Ltd.  
All levels and dimensions are to be checked and verified on site prior to the commencement of any work, making of shop drawings or fabrication of components.  
Do not scale drawings. Use figured Dimensions.

