




Northern Elevation

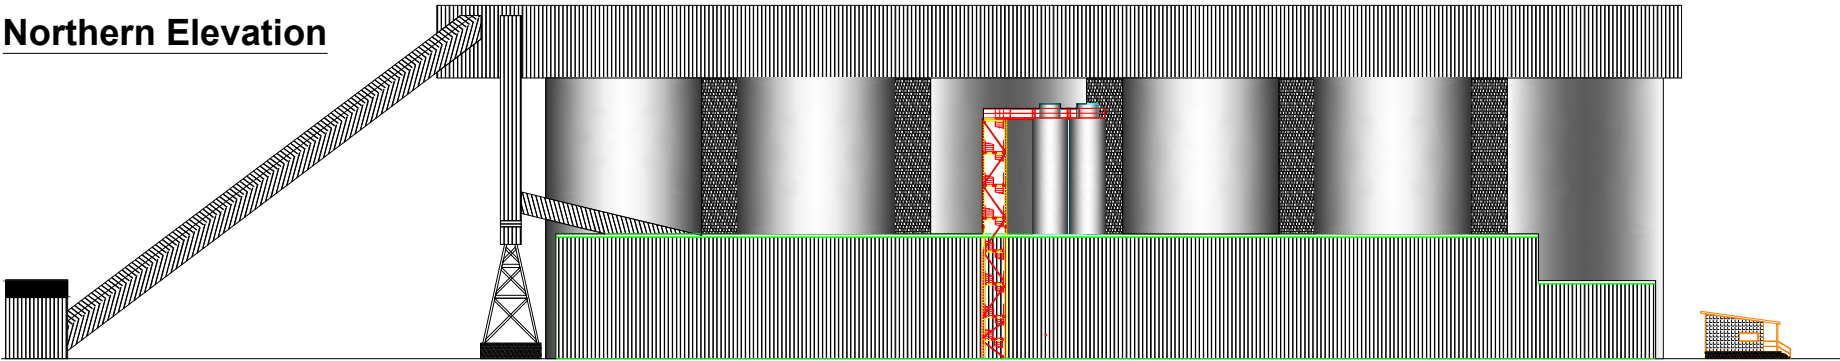

Southern Elevation

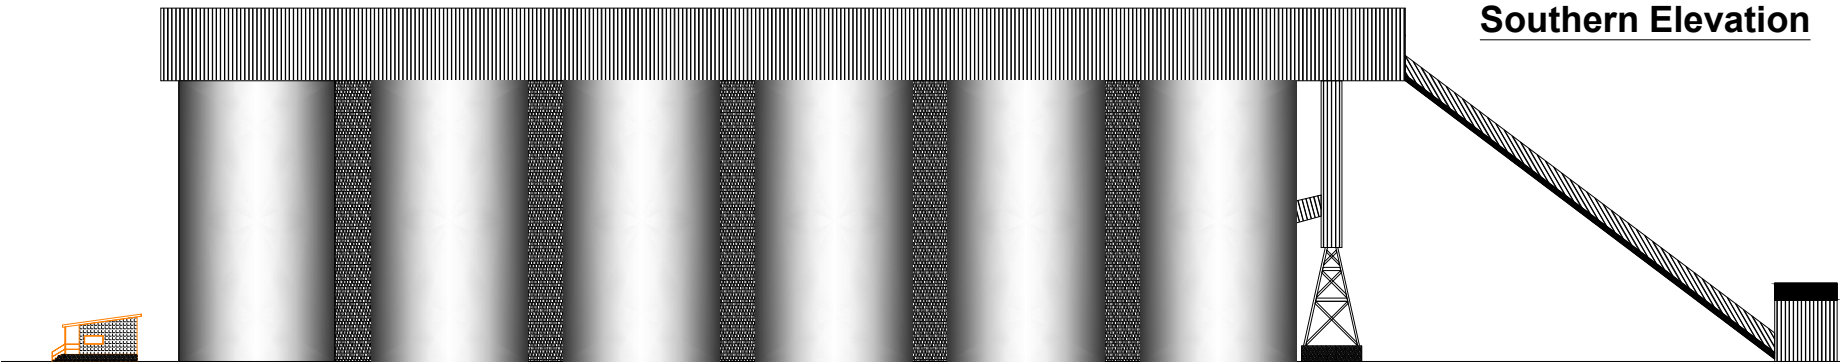

Eastern Elevation

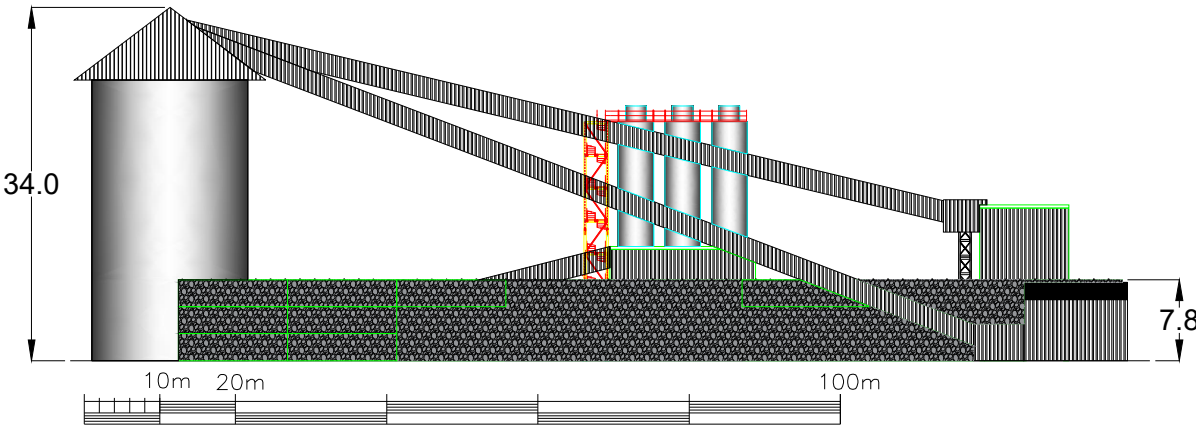

 Hanson Aggregate Facility & Concrete Plant - Glebe Island									
Drawn	AD	Date	05.03.2018	Scale	1:100	Job No	Glebe Island	Drawing Number	Rev A
Checked	AD	By							
Approved	AD	By							