


GLEBE ISLAND 1 - Proposed Hanson Aggregate Facility & Concrete Batching Plant

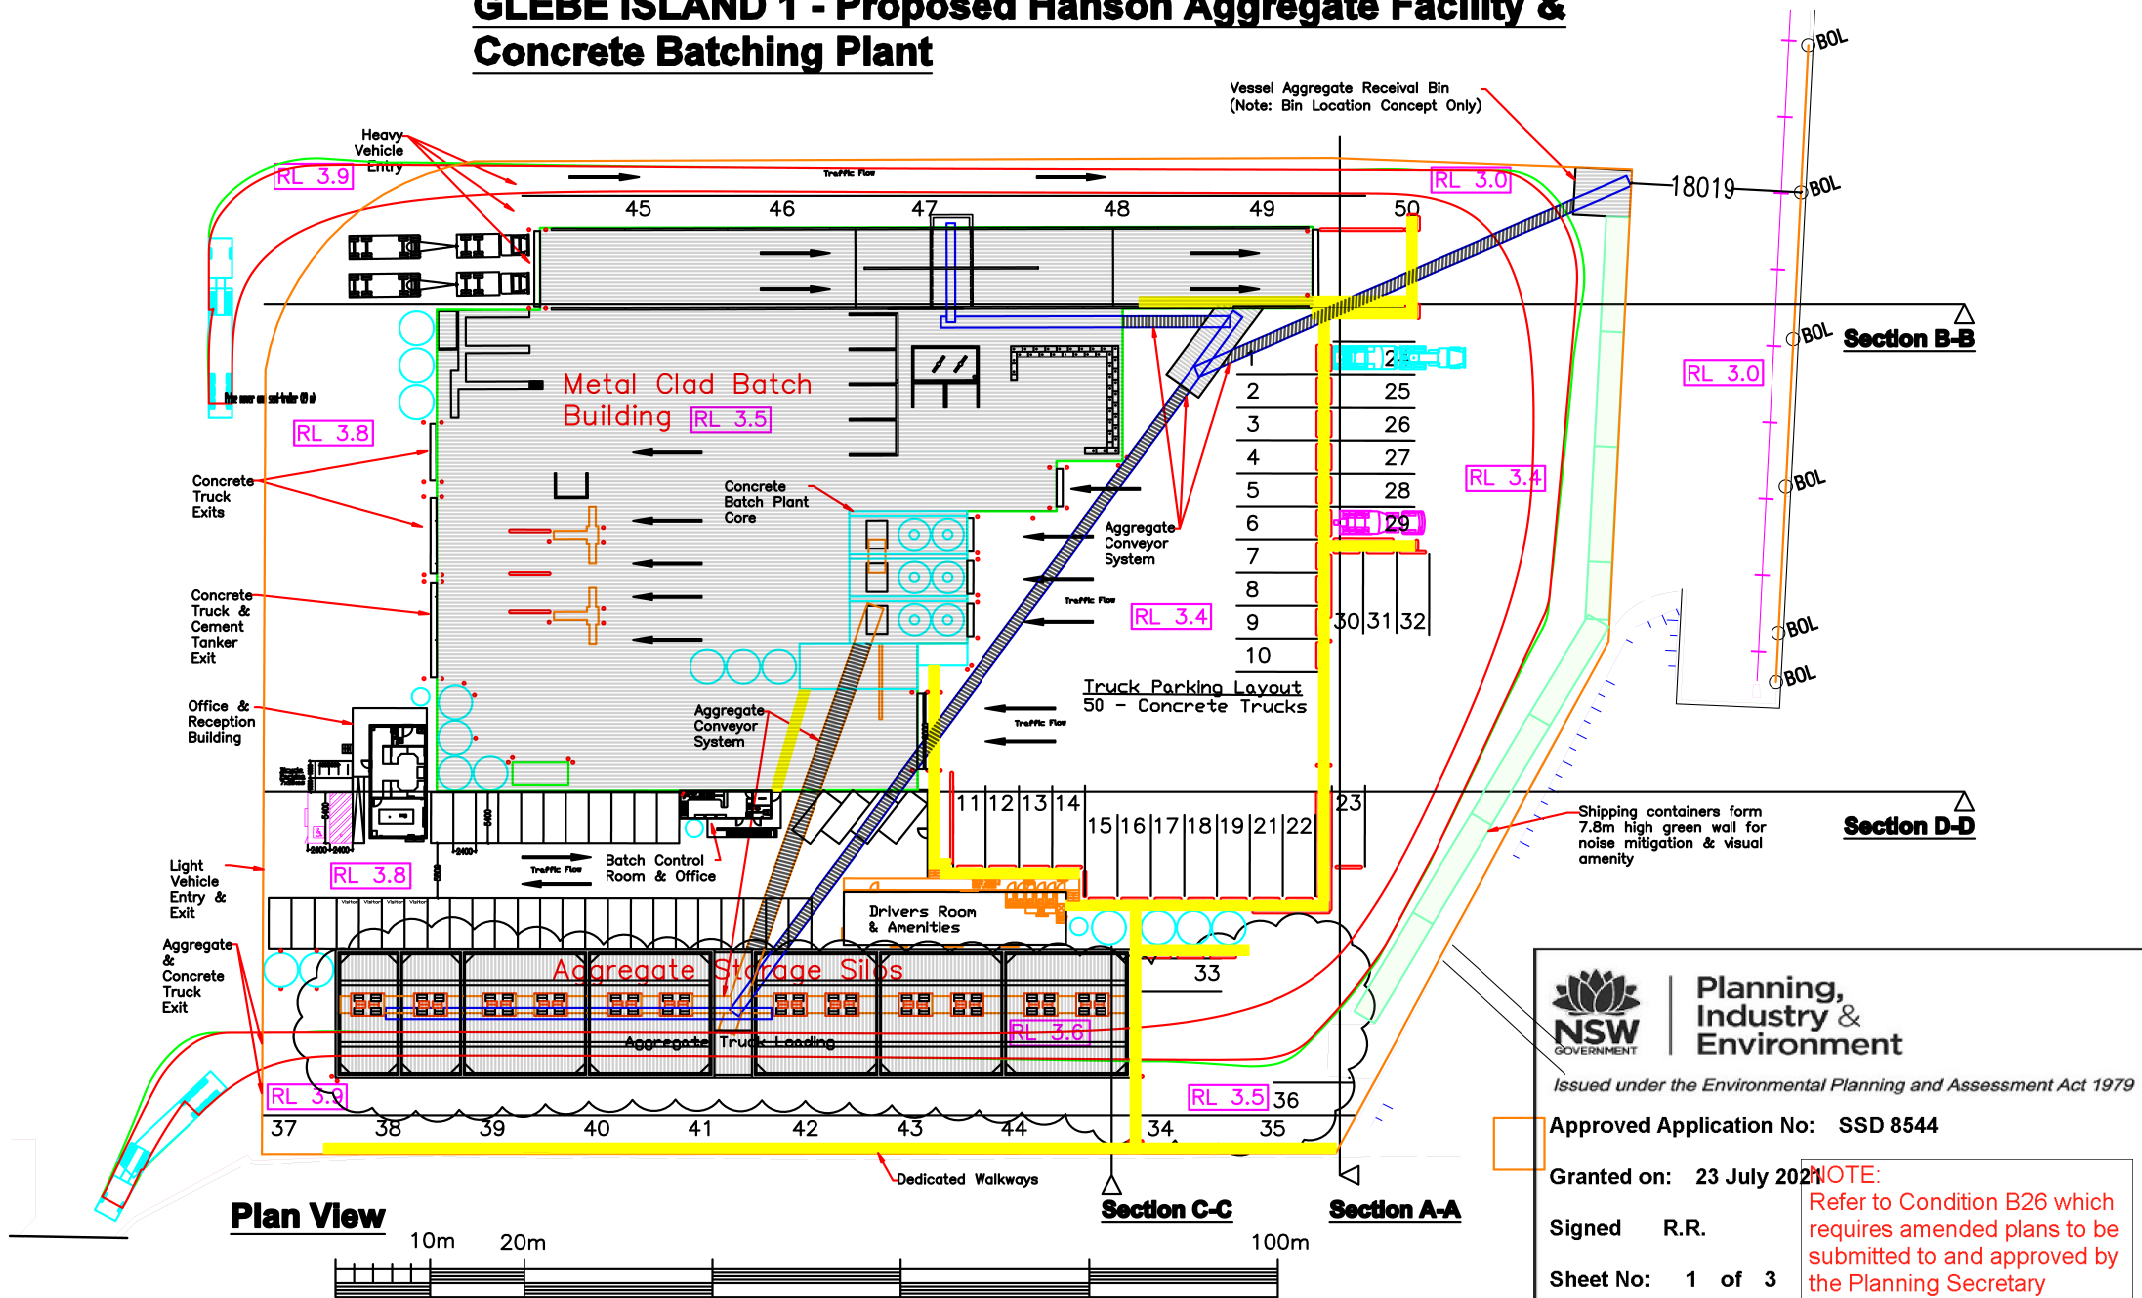





Approved Application No: SSD 8544

Granted on: 23 July 2024

Signed R.R.


Sheet No: 2 of 3

NOTE:
Refer to Condition B26 which requires amended plans to be submitted to and approved by the Planning Secretary

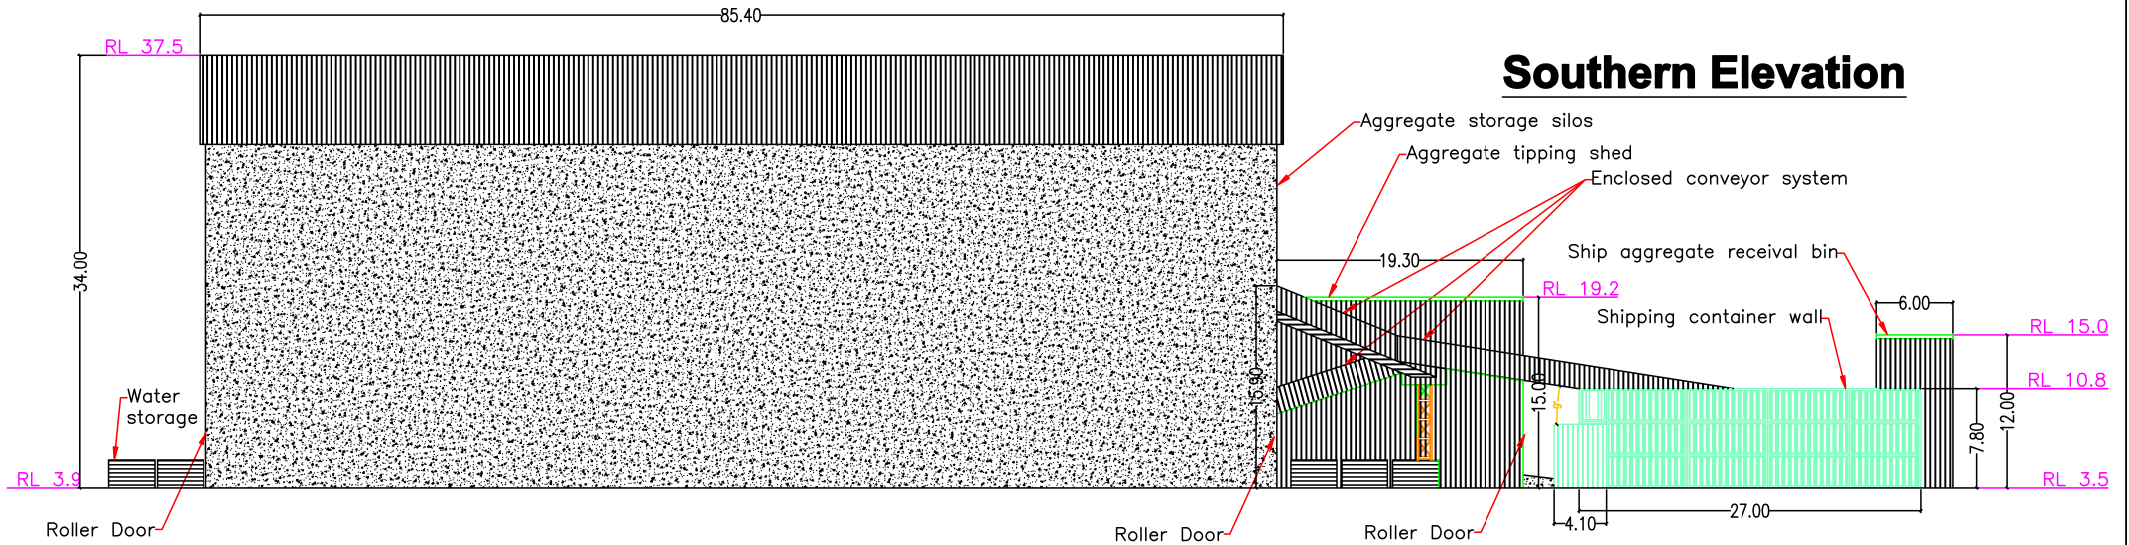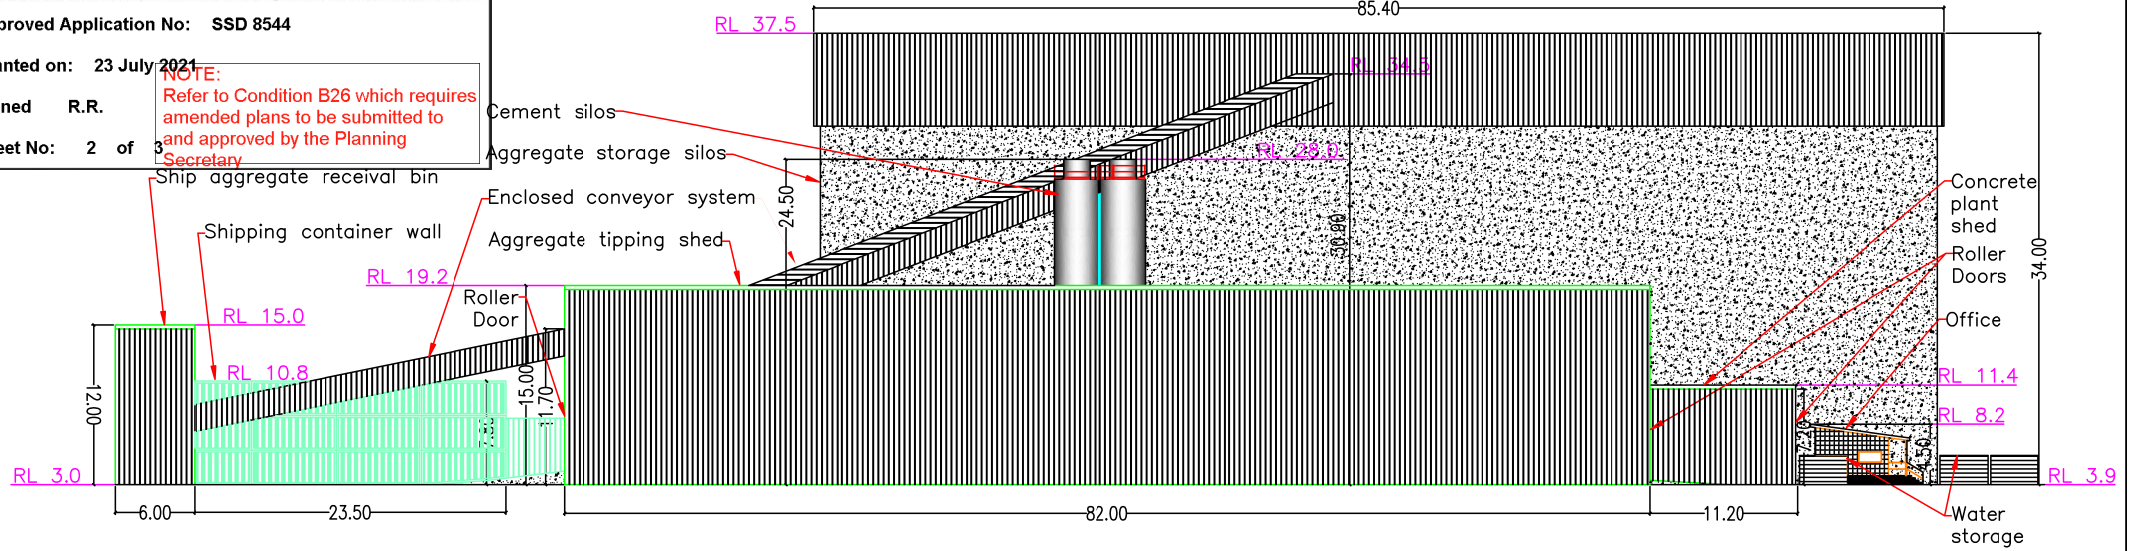

All dimensions are indicative and subject to detailed design.

	</
--	--	----

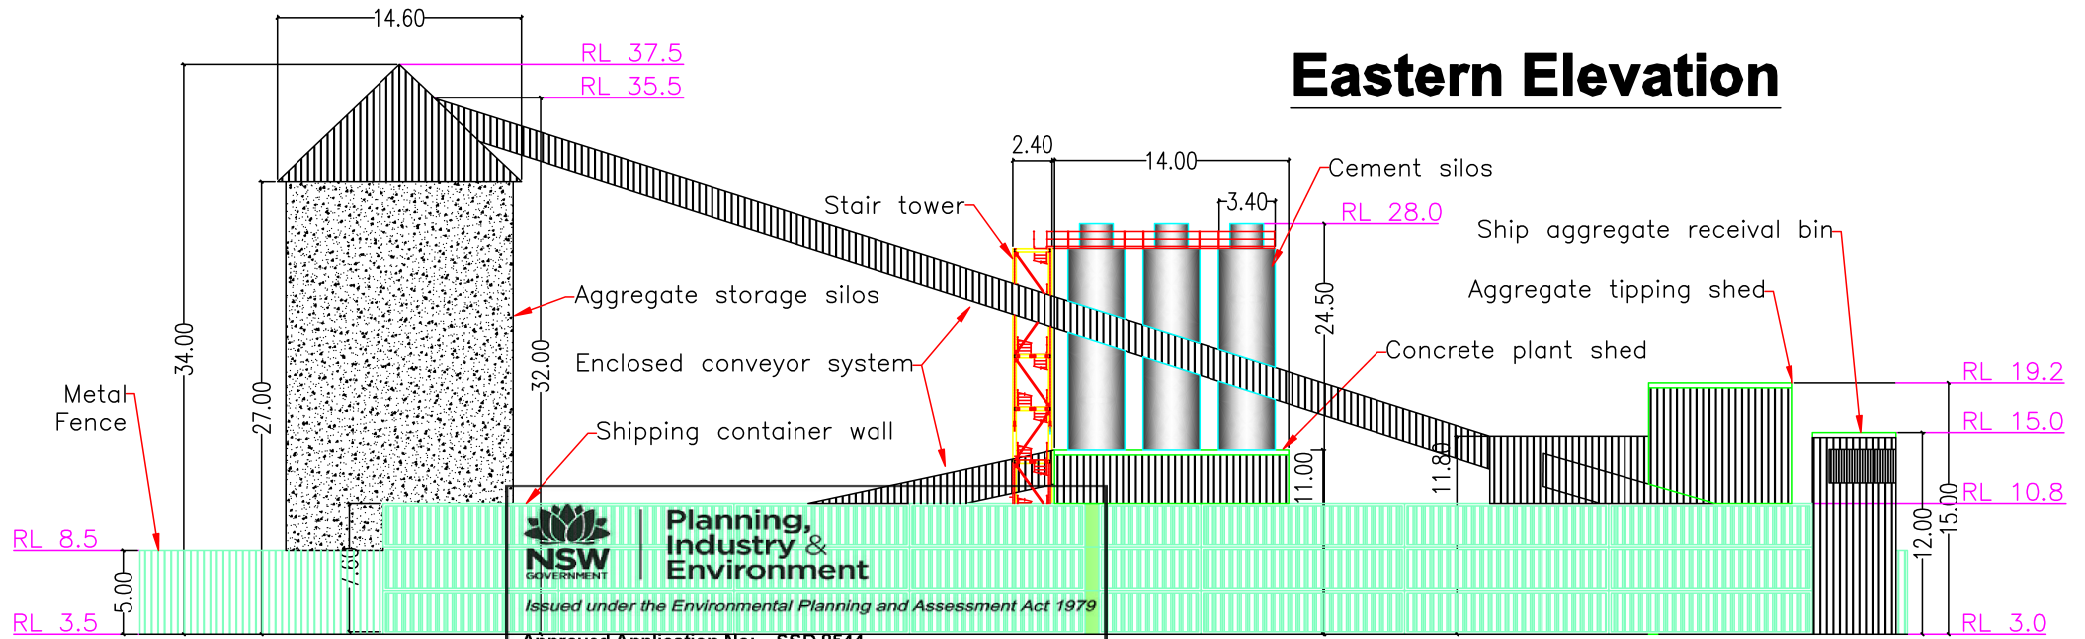

**Planning,
Industry &
Environment**

Issued under the Environmental Planning and Assessment Act 1979

Approved Application No: SSD 8544


Granted on: 23 July 2021

Signed R.R.

Sheet No: 3 of 3

NOTE:
Refer to Condition B26 which
requires amended plans to be
submitted to and approved by
the Planning Secretary

Eastern Elevation

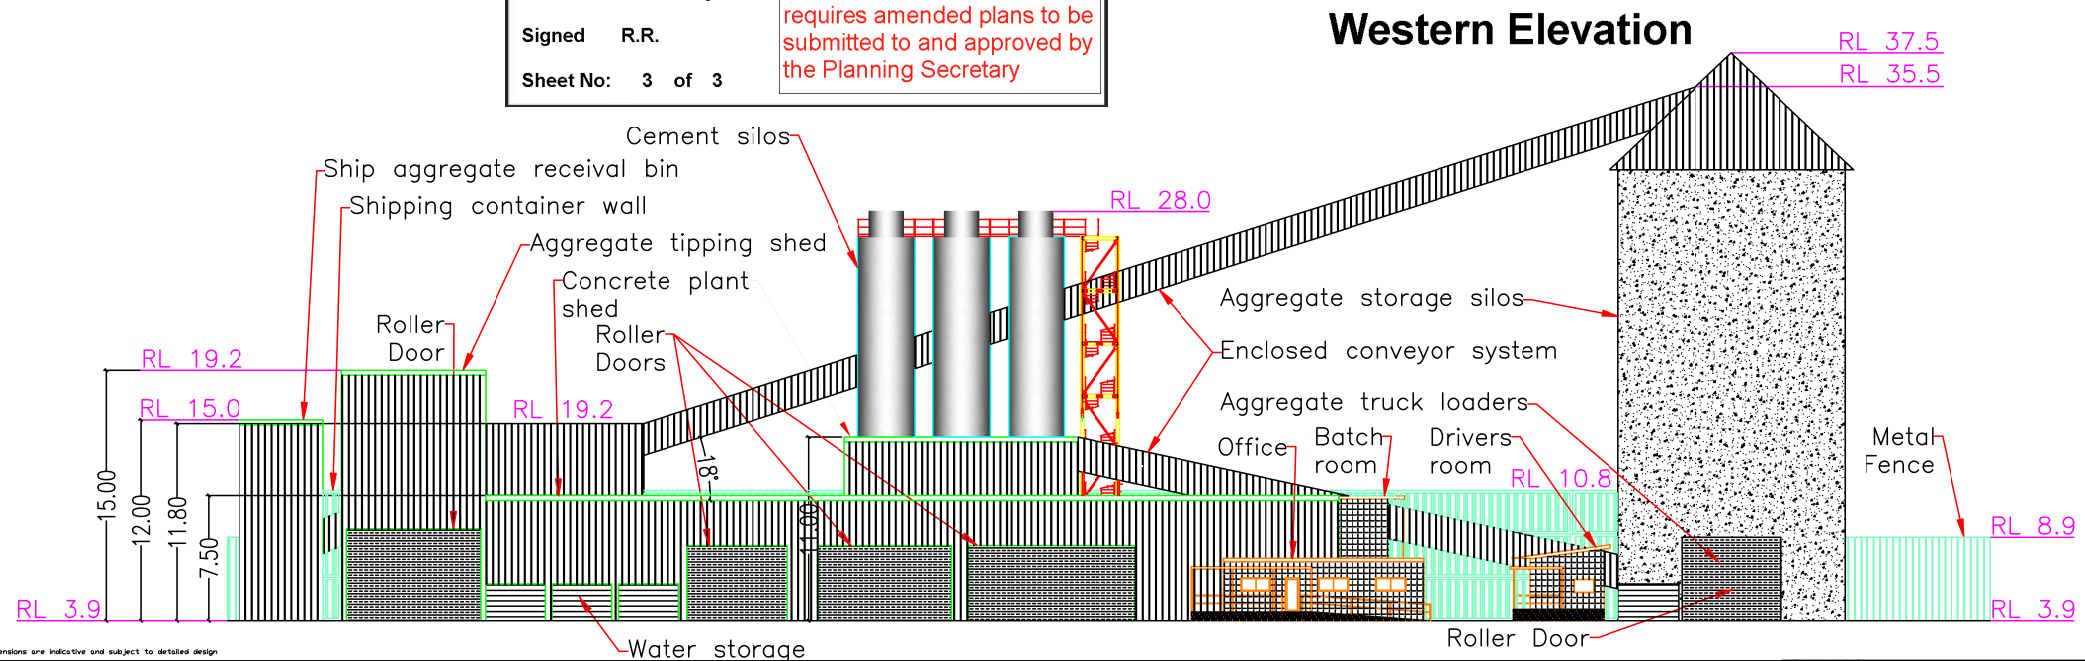

Western Elevation

All dimensions are indicative and subject to detailed design.

Hanson HEIDELBERG CEMENT Group							
Hanson Aggregate Facility & Concrete Plant - Glebe Island Concept Eastern and Western Elevations							
Drawn	By	Date	Scale	Job No	Drawing Number	Rev	
Checked		17/08/2021	1:1		Glebe Island 10/18 - 20		Rev C
Approved							