





AERIAL VIEW FROM APPROVED ACCESS ROAD

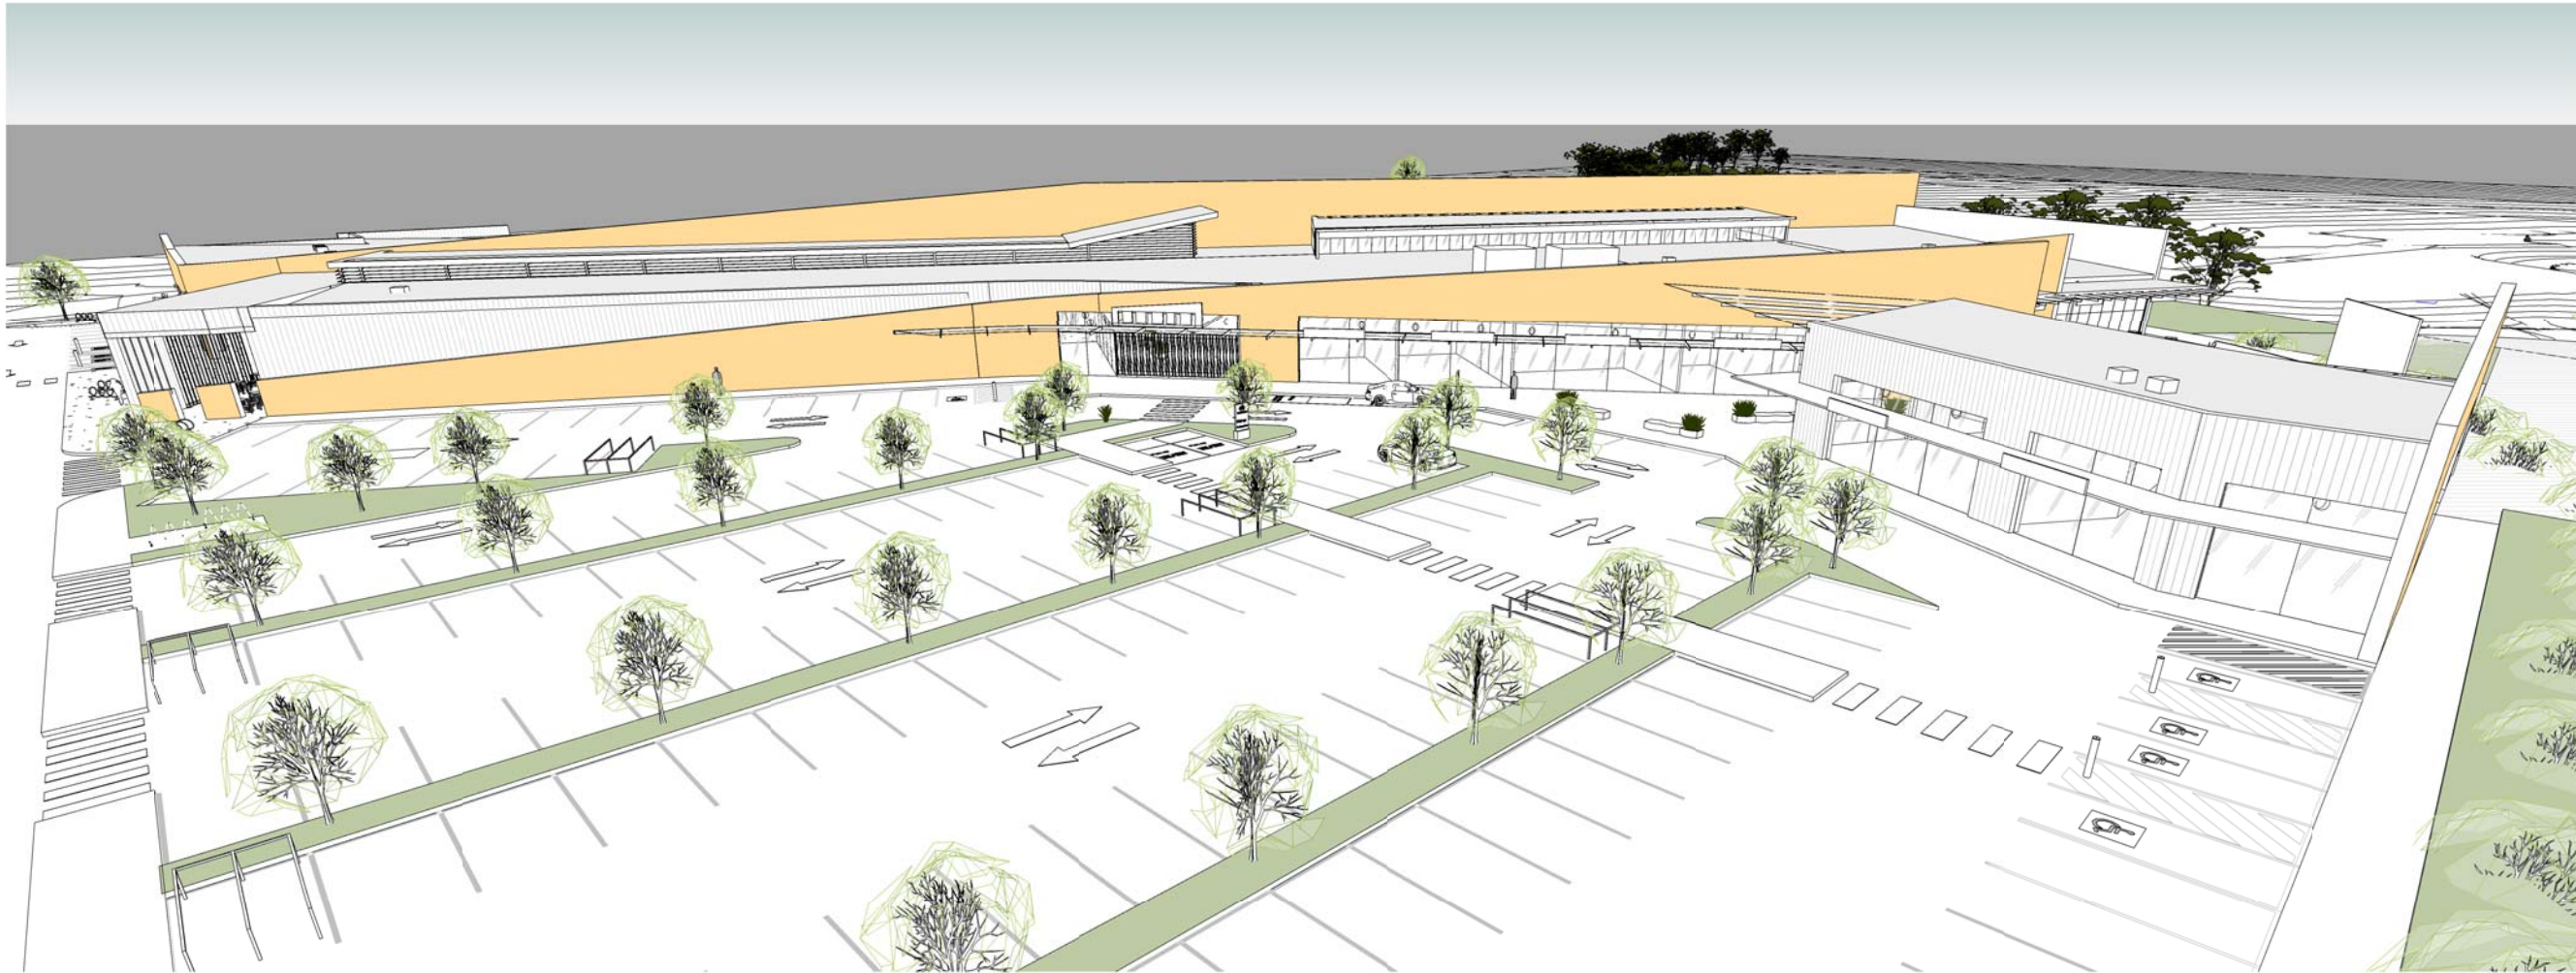

AERIAL VIEW FROM CAR PARK



AERIAL VIEW FROM PEDESTRIAN ENTRY OFF ROOTY HILL ROAD SOUTH

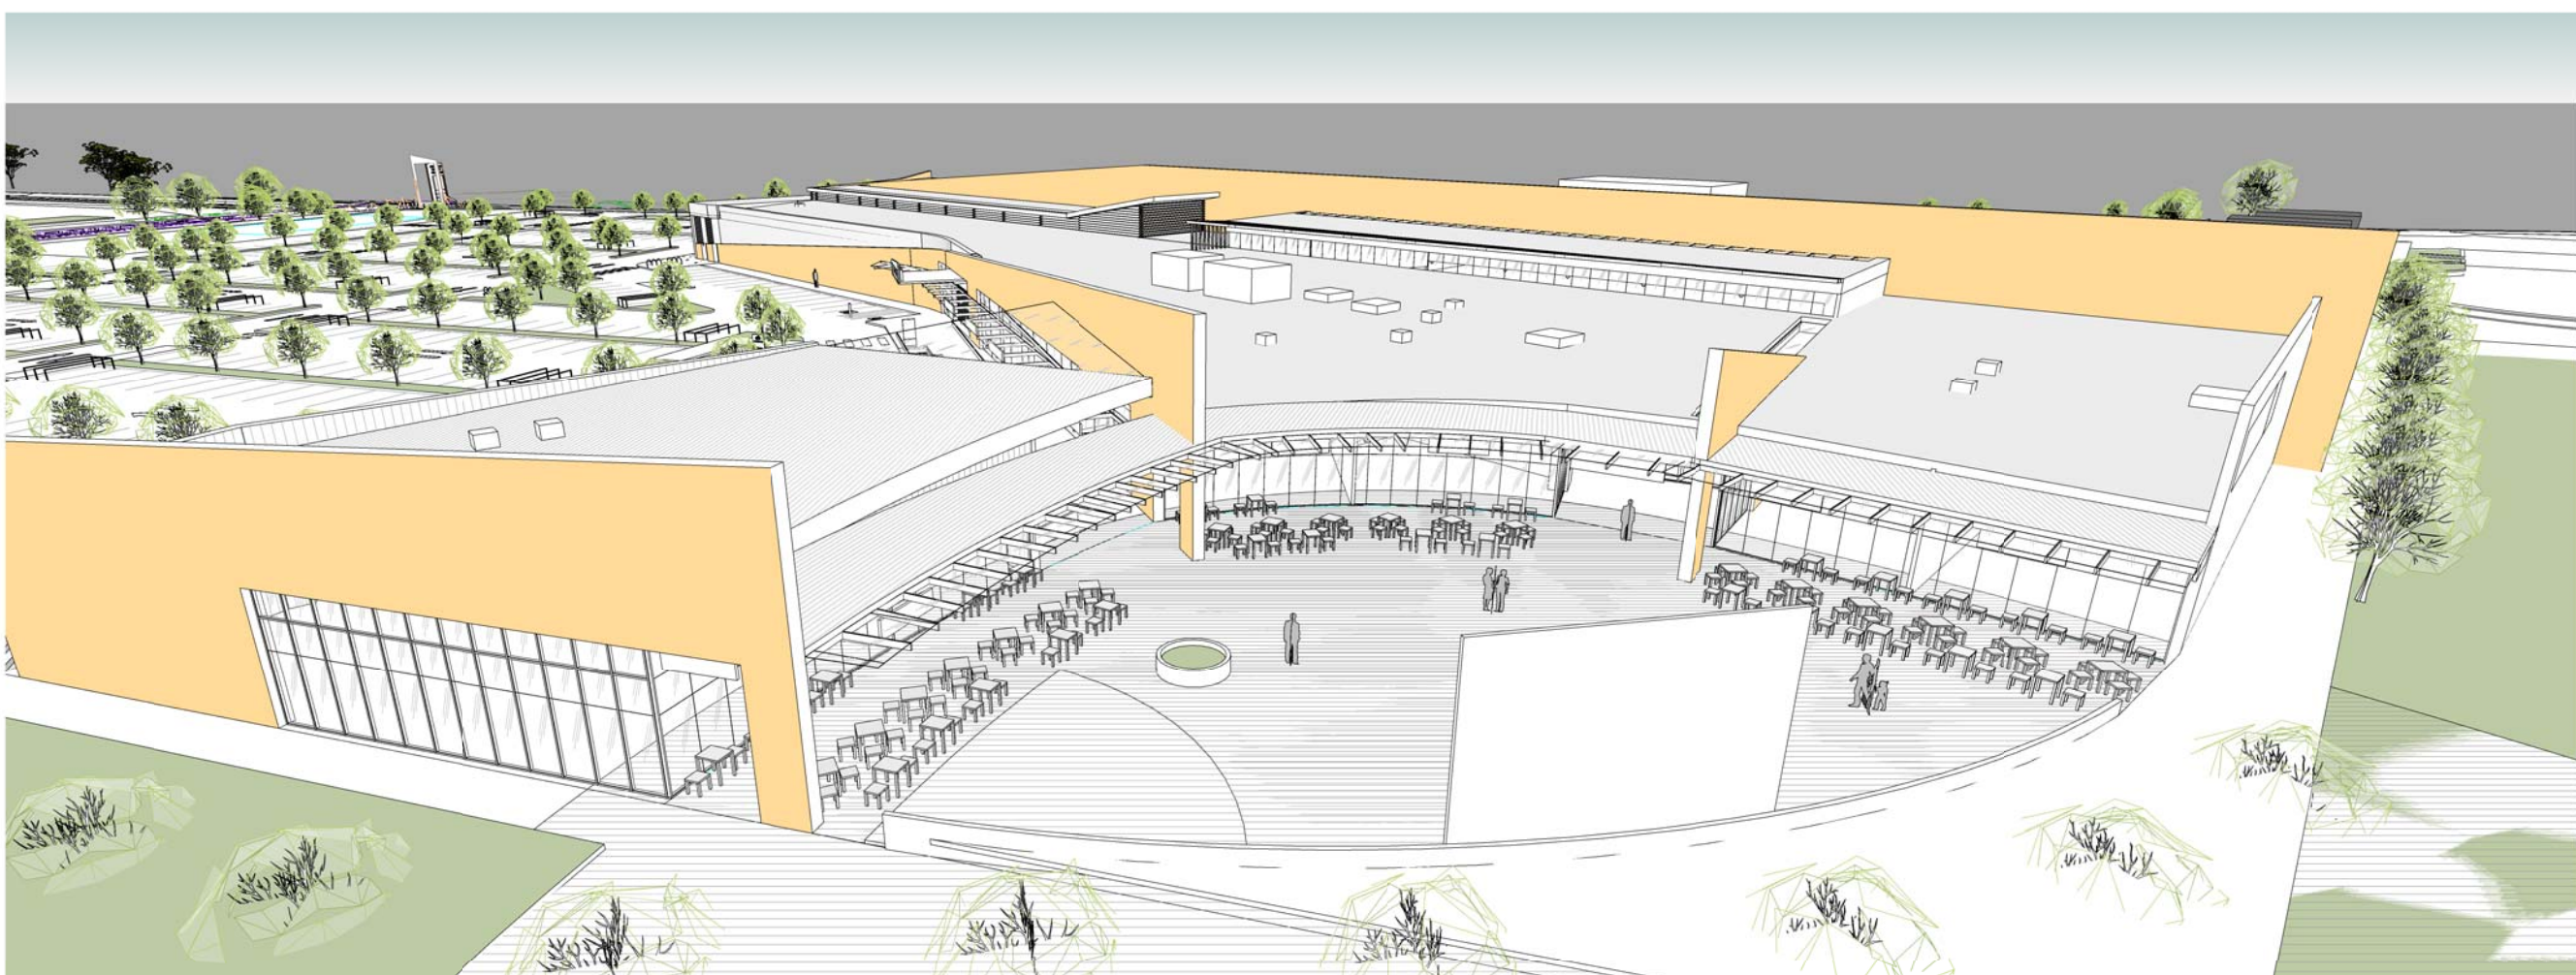

AERIAL FROM ALFRESCO DECK

no.	date	ISSUE / revision	by
A	11/06/17	ISSUE	PL

"A place where people can be proud of  
and feel completely comfortable".

client  
Frasers Property

project - address  
EASTERN CREEK RC  
NSW 2766

drawing title  
3D PERSPECTIVES

D.A. ISSUE

job no.  
2015-088

drawing no.  
DA18

issue  
A

scale @ A1

drawn  
PL

All dimensions in millimetres unless noted otherwise.  
Correct scale these drawings. If general dimensions take precedence.  
This drawing and its contents are subject to copyright laws and protection.  
Do not reproduce in full or part without approval. ©Copyright

MELBOURNE  
SYDNEY  
PERTH

1800 422 533

i2c  
i2c.COM.AU

8/06/2017 6:52:03 PM