

STRUCTURE DESIGN & DETAILING

CONSIDERATIONS IN DESIGN

179 ROOTY HILL RD S, EASTERN CREEK NSW 2766
RESIDENTIAL SUBURB IN BUILT UP AREA

WIND REGION: A2
CORROSIVITY REGION: C3
CADASTRE: LOT 2, SECTION A, DP8681 AND LOT 7, DP830836

GROUND CONDITIONS: DESIGN TO ALLOW FOR CONDITIONS AS PER GEOTECH BY PSM CONSULT PTY
LIMITED (REF# PSM2802-103L), RECEIVED FROM QUASAR ON 18/06/2019

ROCK	NONE ADVISED
SAND	NONE ADVISED
FILL	NONE ADVISED
WATER TABLE	NONE ADVISED

ALLOWANCE MADE FOR 100KPA CLAY SOILS

UNDERGROUND SERVICES: NONE ADVISED
OVERHEAD SERVICES: NONE ADVISED

USE OF AREA: RETAIL CAR PARK
FENCED: NO
ACCESSIBLE: NON-ACCESSIBLE

HERITAGE: NONE ADVISED

ENVIRONMENTAL: NONE ADVISED

FLOOD: NONE ADVISED

FIRE: NONE ADVISED

NOTES: IT IS THE RESPONSIBILITY OF THE CLIENT TO CONFIRM ALL
DETAILS ON THIS PAGE
VARIATIONS MAY APPLY IF DETAILS ARE FOUND TO BE INCORRECT


HEIGHTS
APPROXIMATELY 2.5M HIGH UNDER LOWEST POINT.

SURFACES: GREENLINE HAS NOT INCLUDED ANY ALLOWANCE FOR SURFACE PROTECTION OR REPAIR.

SURFACES: SURFACING TO BE COMPLETED AFTER OUR FOOTINGS ARE INSTALLED


SURFACE PROTECTION & REPAIR: NOT REQUIRED

ACCESS:	CLEAR ACCESS TO SITE.
TEMPORARY FENCING:	1800MM CONSTRUCTION FENCING BY HEAD CONTRACTOR
METHODOLOGY OR STAGING:	NO STAGING WITH PHASES (I.E. FOOTINGS COMPLETED IN ONE GO, STRUCTURES LIKEWISE)
OTHER SCOPE ITEMS:	LIGHTING: PROVISION FOR LIGHTING (PENETRATIONS ONLY) WITHIN OUR STRUCTURES - LIGHTING SCOPE ITSELF COMPLETED BY OTHERS

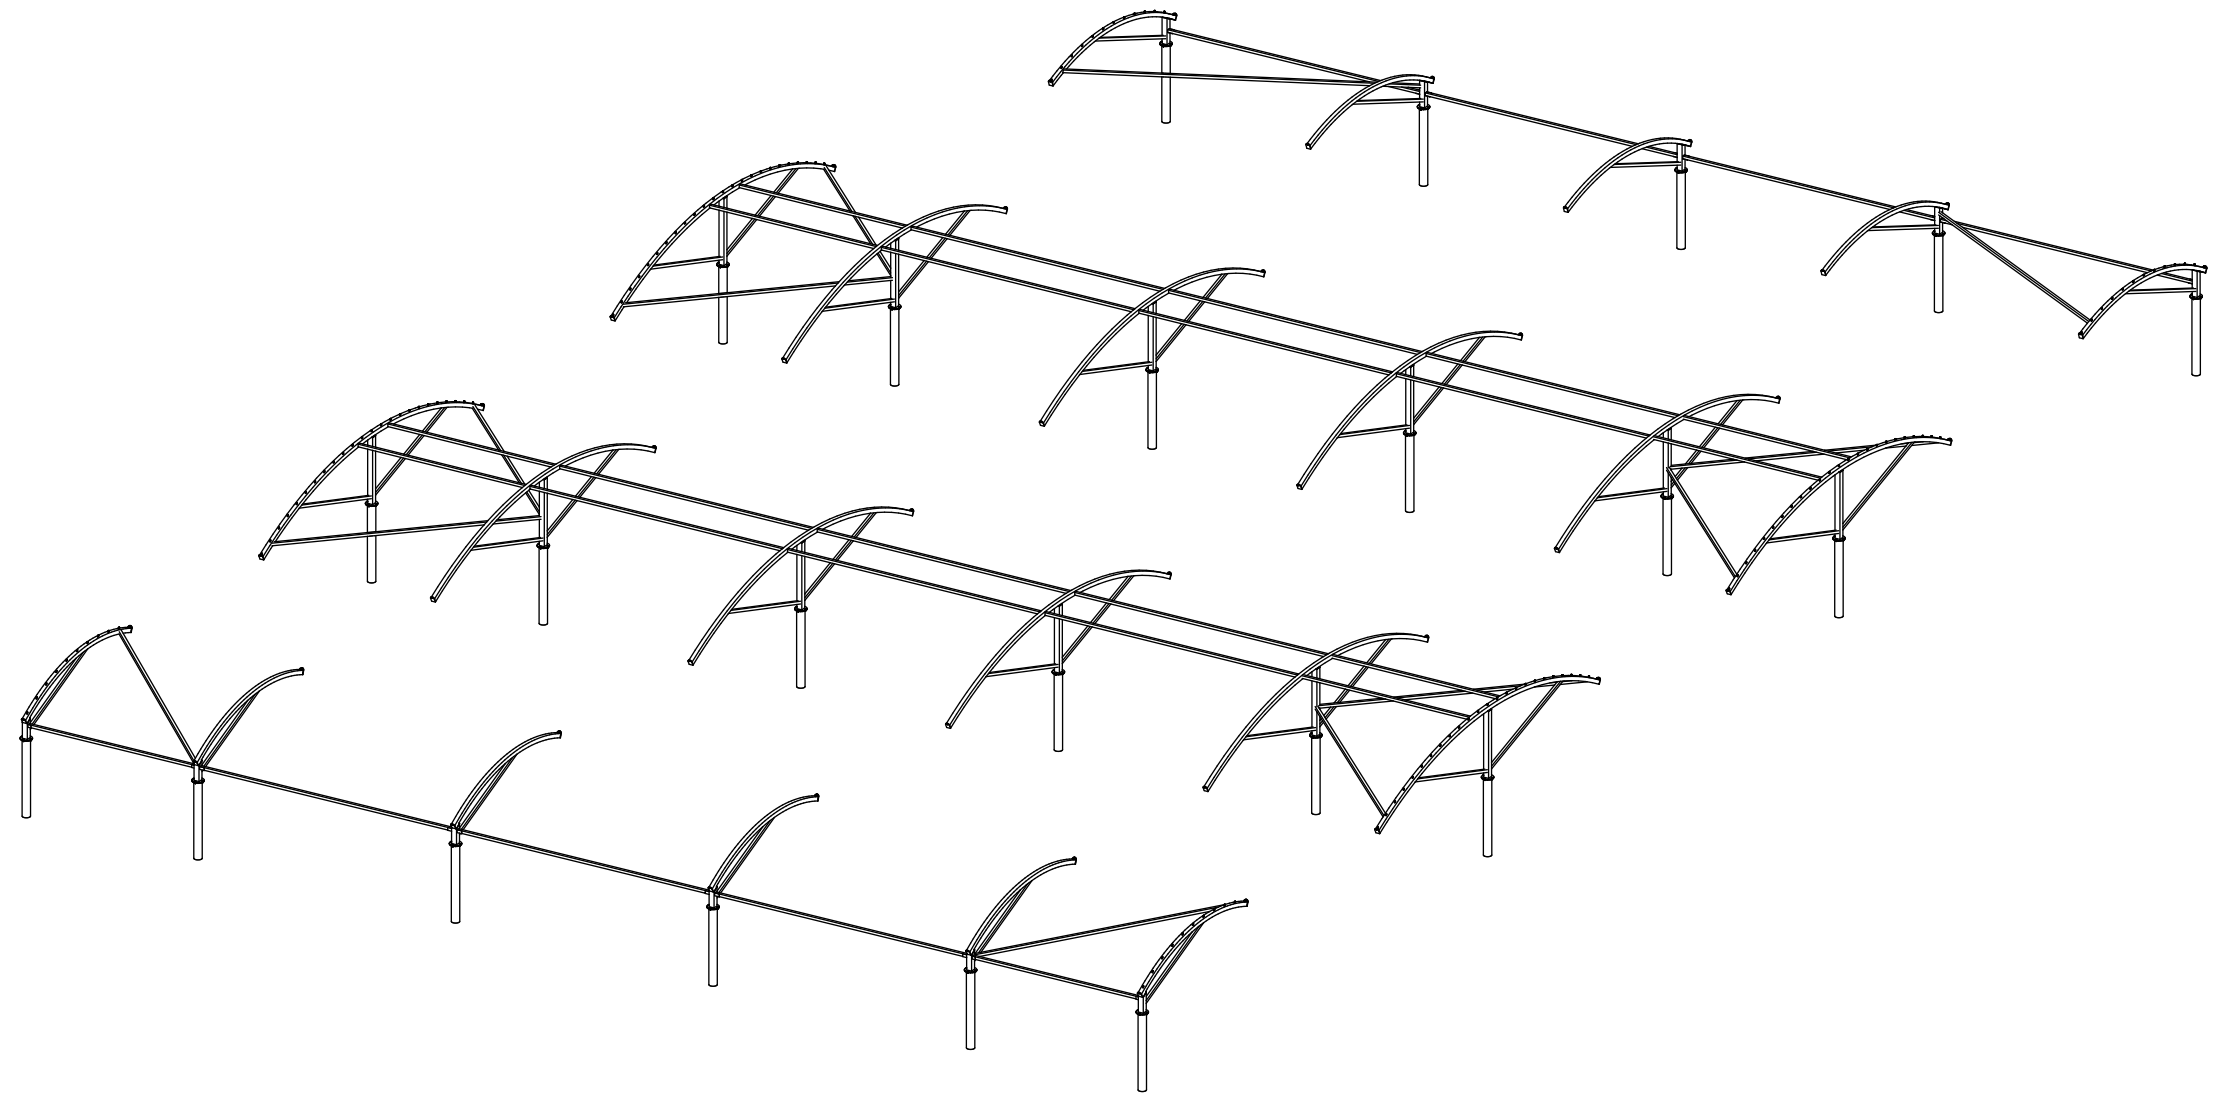

 greenline
APPROVAL PENDING
NOT FOR CONSTRUCTION
CLIENT APPROVAL
I HAVE REVIEWED THESE DRAWINGS AND CONFIRM THAT THE DESIGN IS IN ACCORDANCE WITH MY EXPECTATIONS AND IS CONSISTENT WITH THE SCOPE OF WORK AGREED.
SIGNED:
NAME:
DATE:
 greenline
GREENLINE GROUP PTY LTD 3 Ball Place, WAGGA WAGGA NSW 2650 P: 02 6938 1000 E: admin@greenline.com.au ABN: 47 113 674 561

NOTES:
POST MARKINGS TO BE REFLECTED ON
ENGINEERING AND WORKSHOP
DRAWINGS FOR CONSISTENCY.

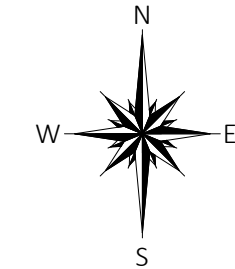

greenline
APPROVAL PENDING
NOT FOR CONSTRUCTION

CLIENT APPROVAL


I HAVE REVIEWED THESE DRAWINGS
AND CONFIRM THAT THE DESIGN IS IN
ACCORDANCE WITH MY
EXPECTATIONS AND IS CONSISTENT
WITH THE SCOPE OF WORK AGREED.

SIGNED:

NAME:


DATE:

greenline
GREENLINE GROUP PTY LTD
3 Ball Place, WAGGA WAGGA NSW 2650
P: 02 6938 1000 | E: admin@greenline.com.au
ABN: 47 113 674 561

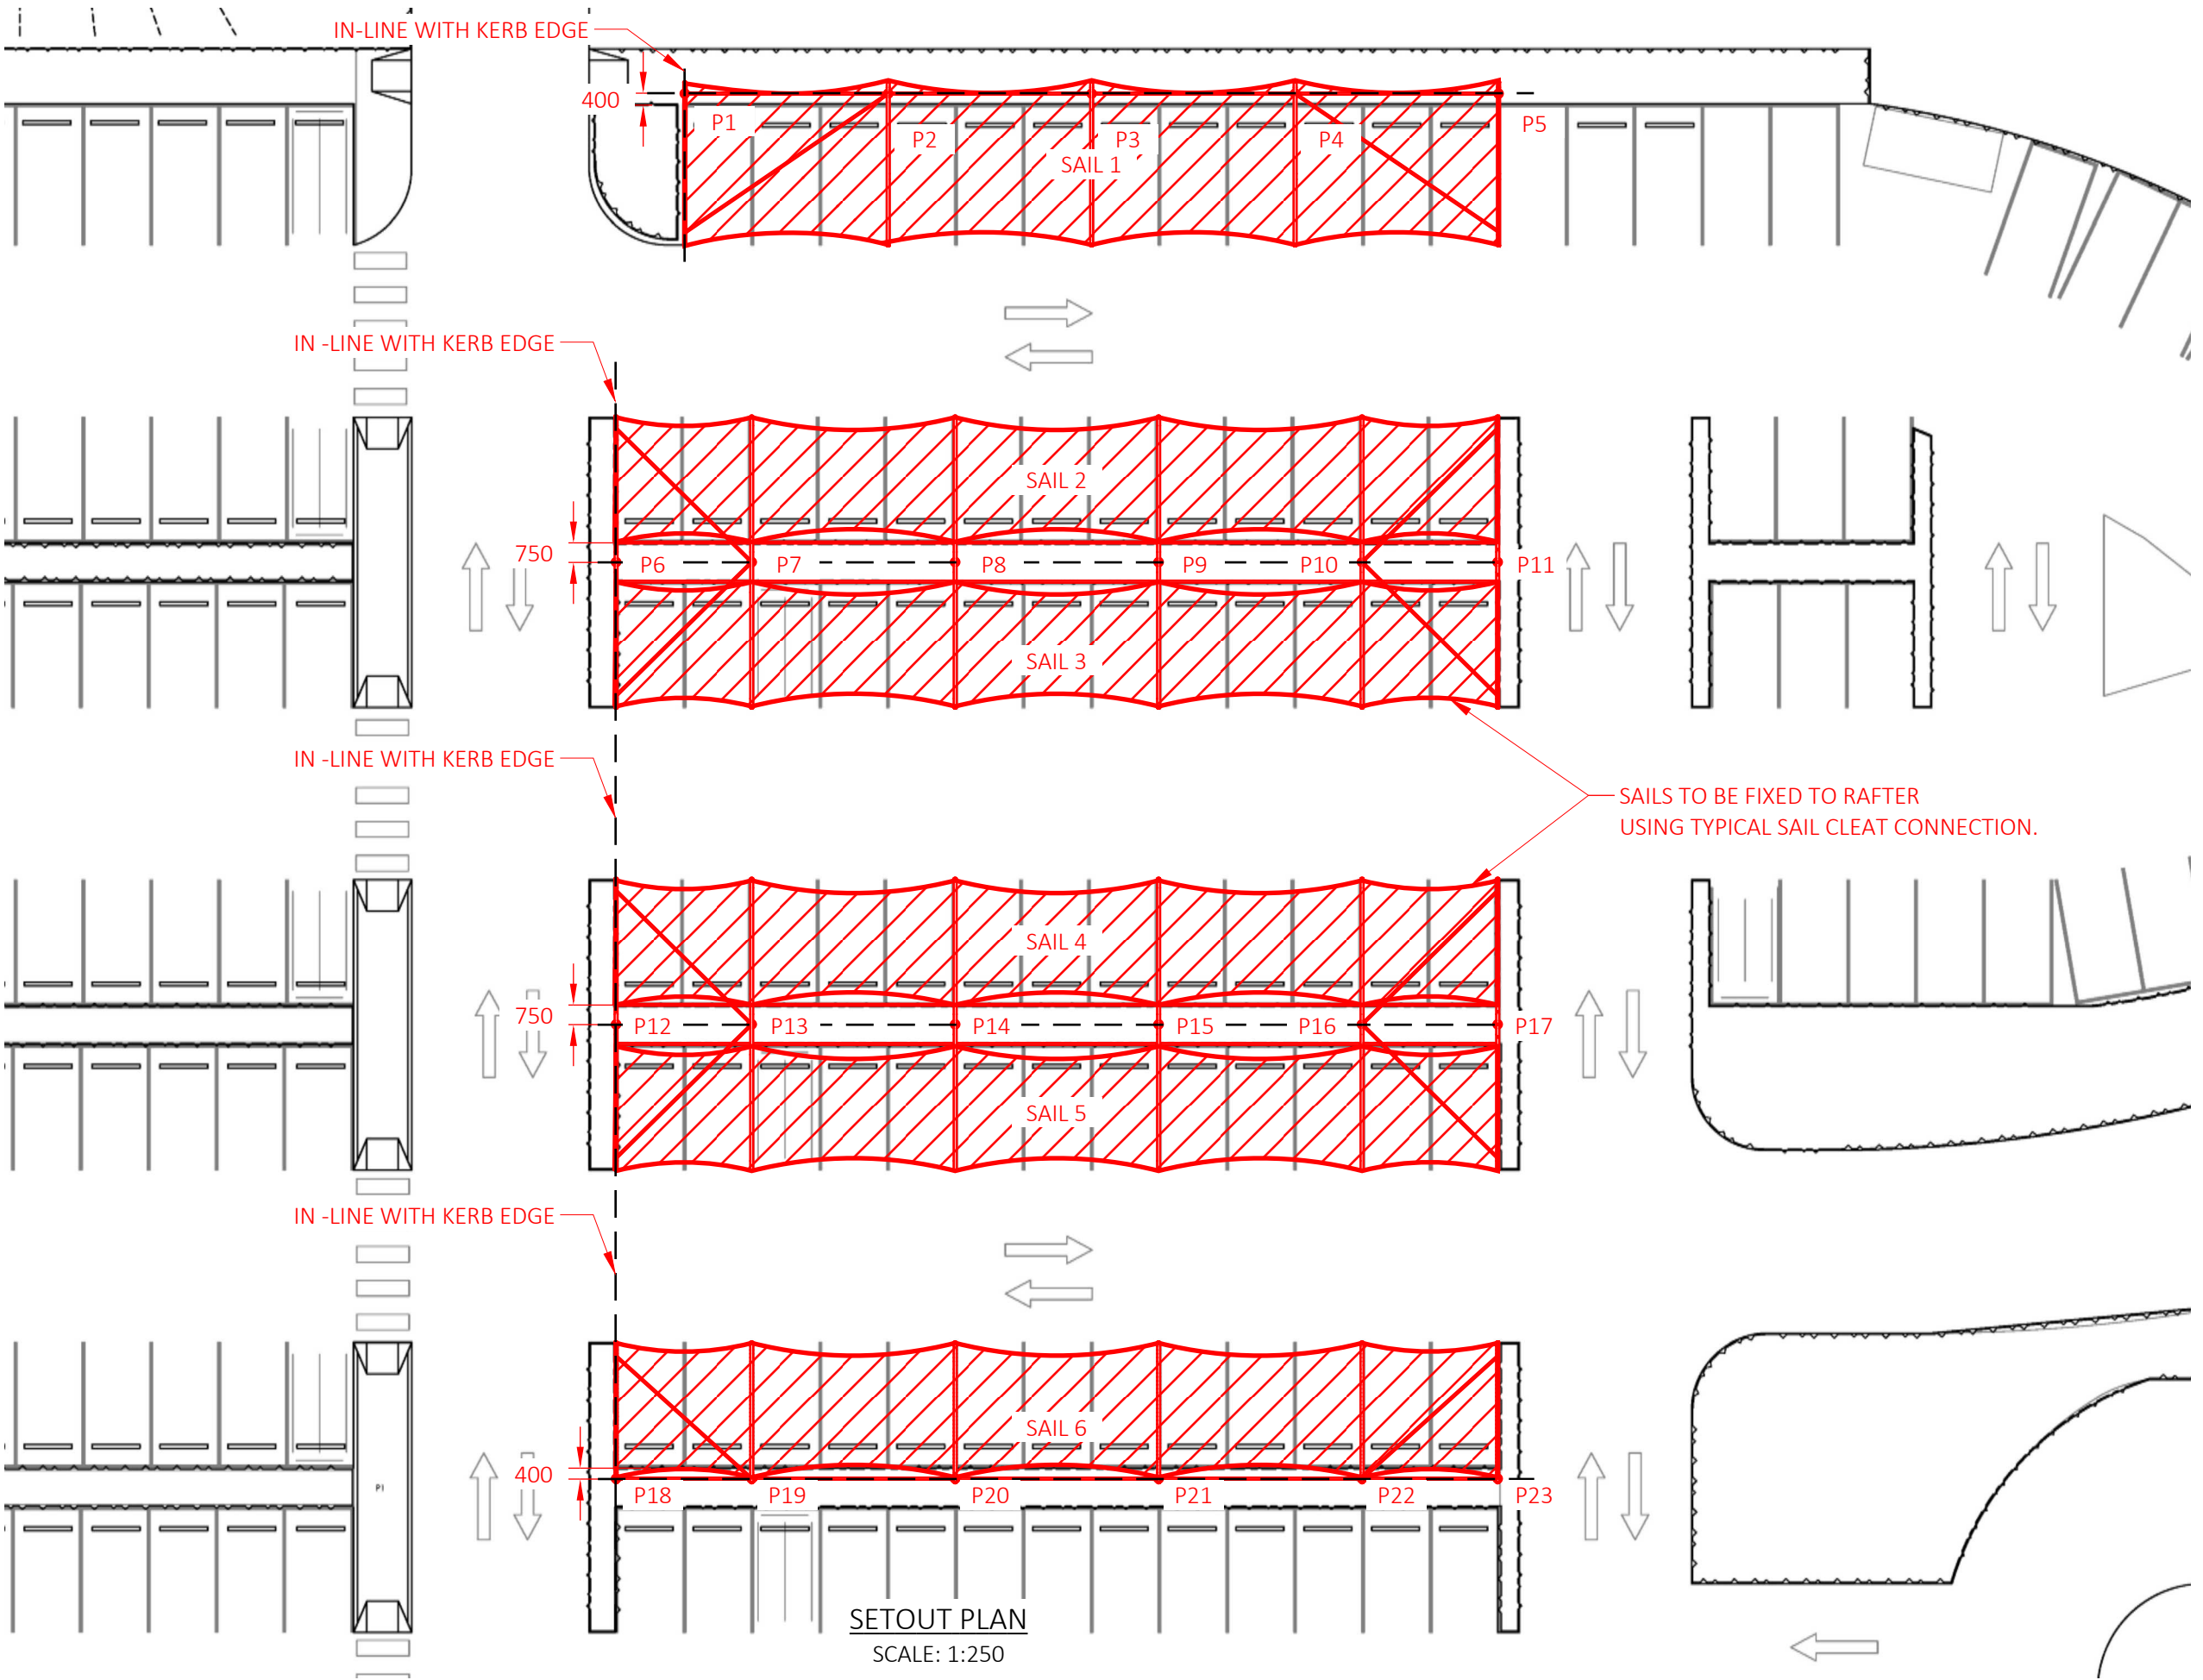




	</
--	--	----

NOTES:
POST MARKINGS TO BE REFLECTED ON
ENGINEERING AND WORKSHOP
DRAWINGS FOR CONSISTENCY.

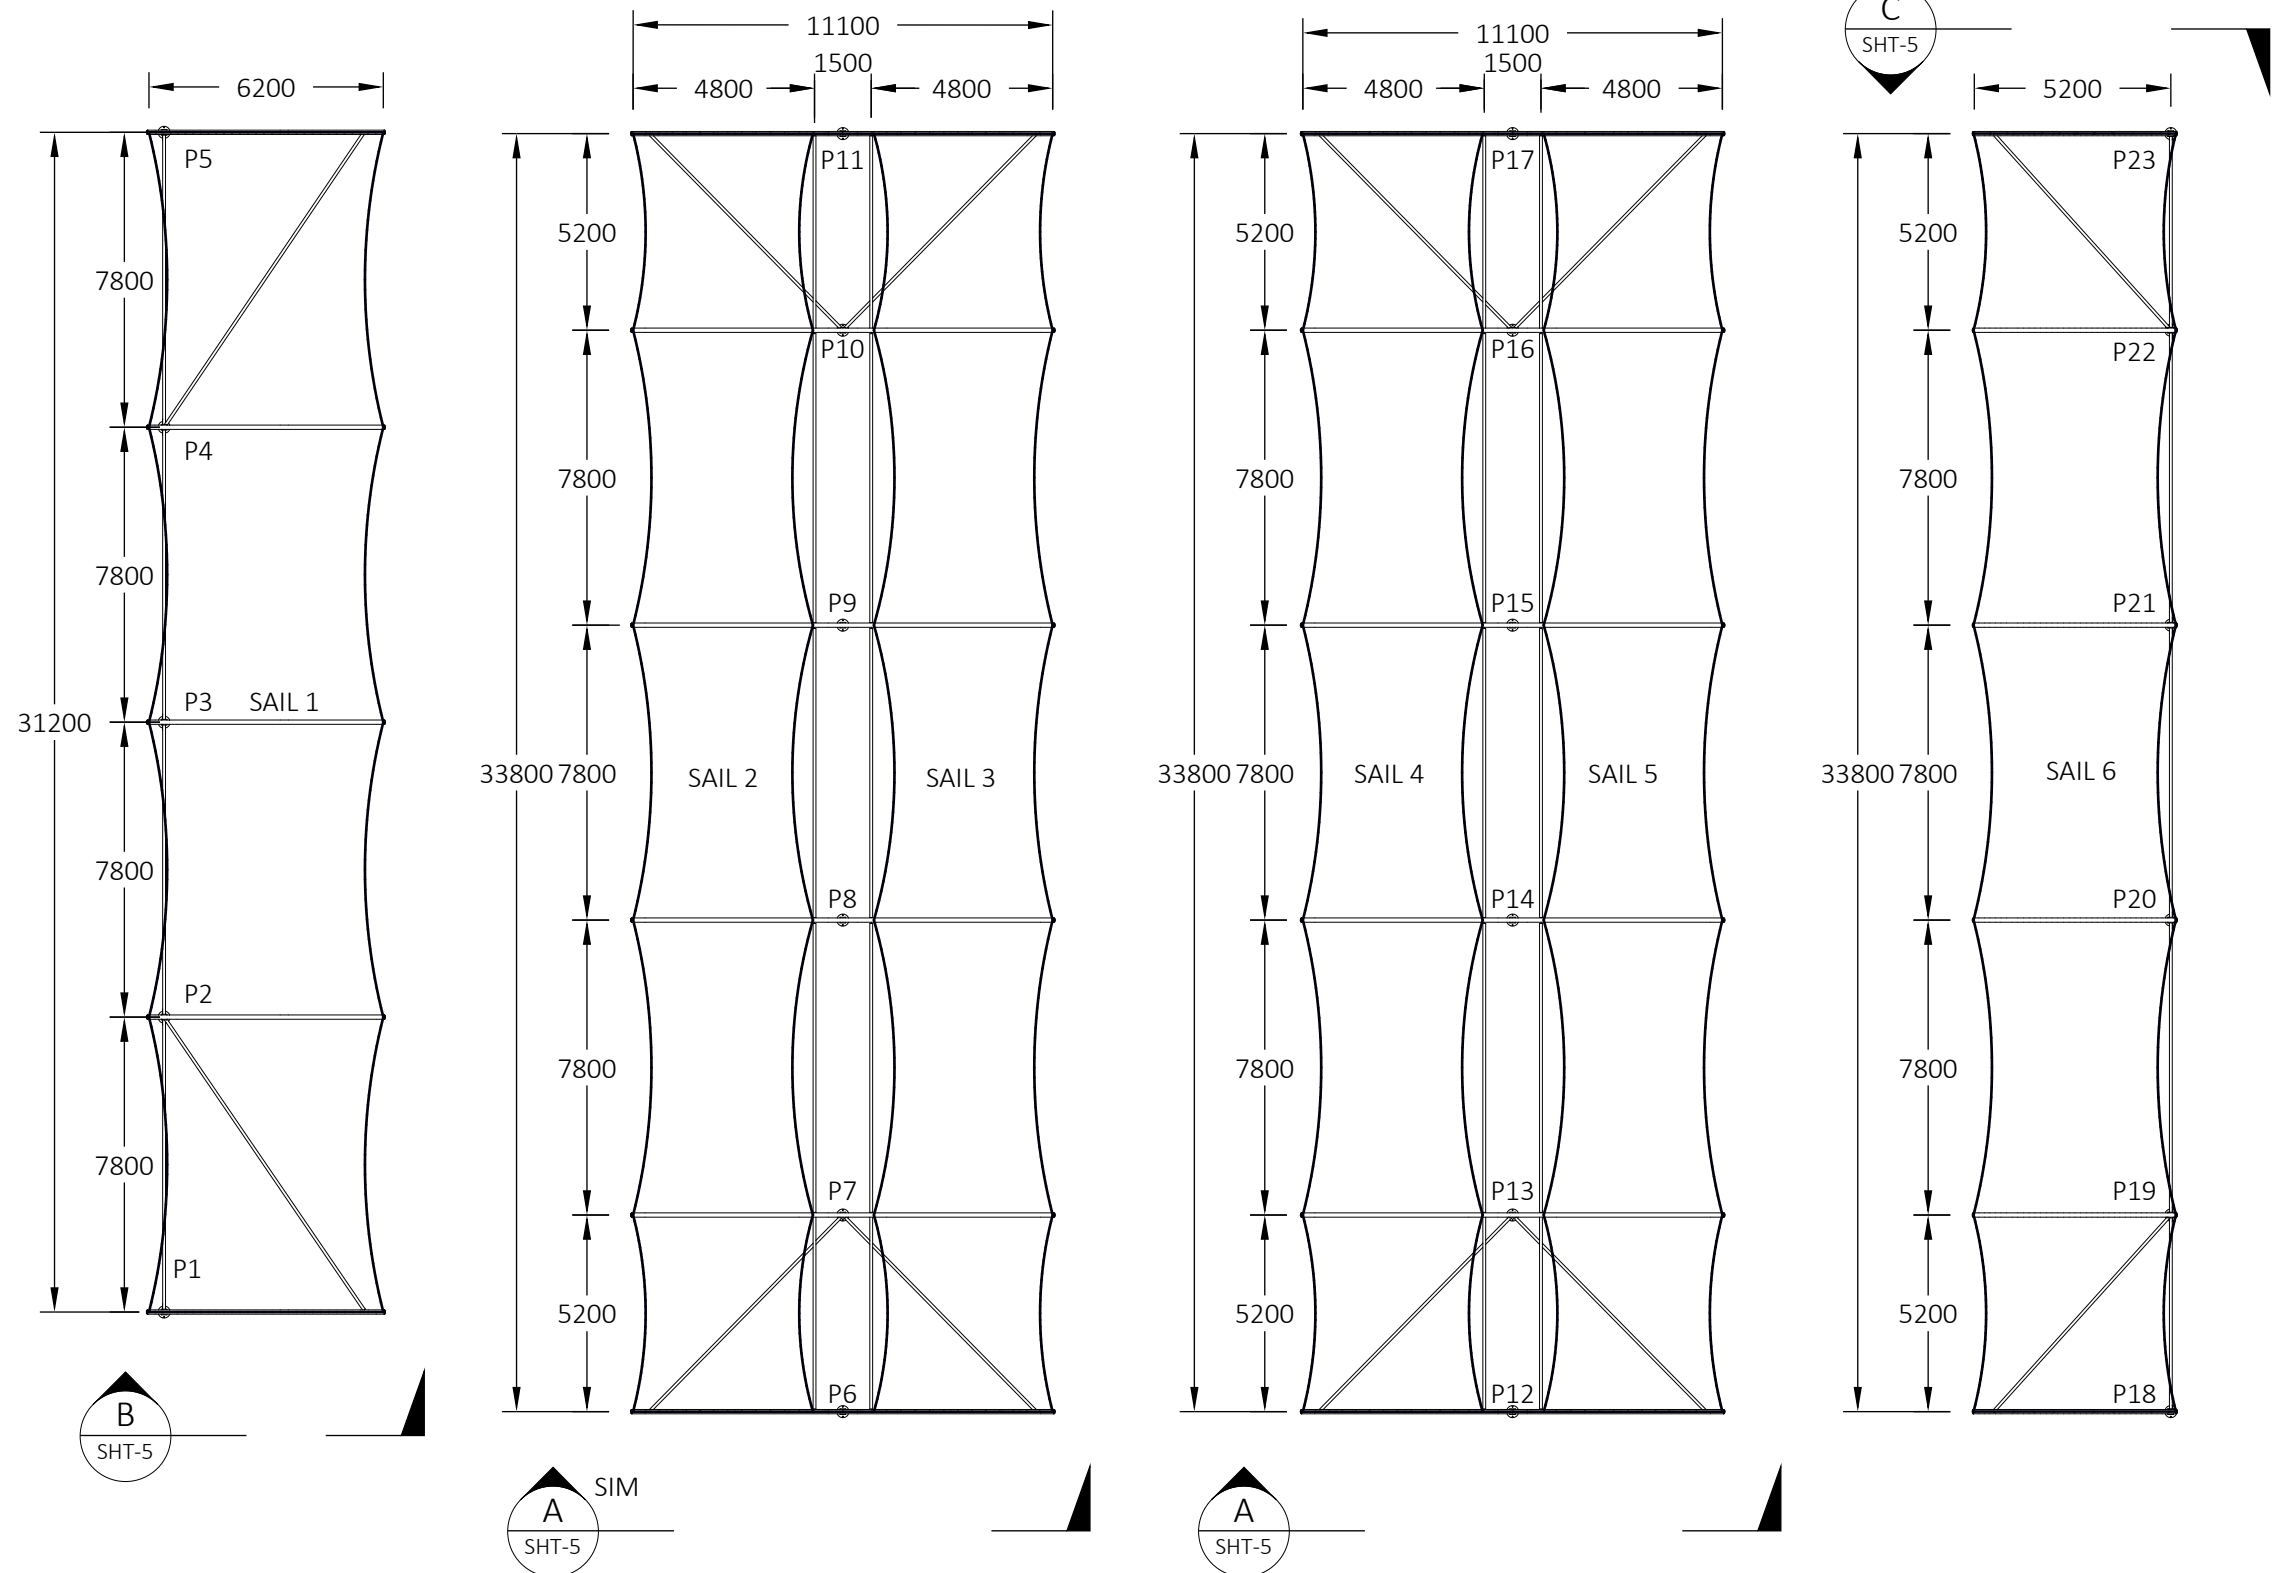

STRUCTURE PLAN
SCALE: 1:200

 greenline	
APPROVAL PENDING	
NOT FOR CONSTRUCTION	
CLIENT APPROVAL	
I HAVE REVIEWED THESE DRAWINGS AND CONFIRM THAT THE DESIGN IS IN ACCORDANCE WITH MY EXPECTATIONS AND IS CONSISTENT WITH THE SCOPE OF WORK AGREED.	
SIGNED: _____	
NAME: _____	
DATE: _____	
 greenline	
GREENLINE GROUP PTY LTD 3 Ball Place, WAGGA WAGGA NSW 2650 T: 02 6938 1000 E: admin@greenline.com.au ABN: 47 113 674 561	

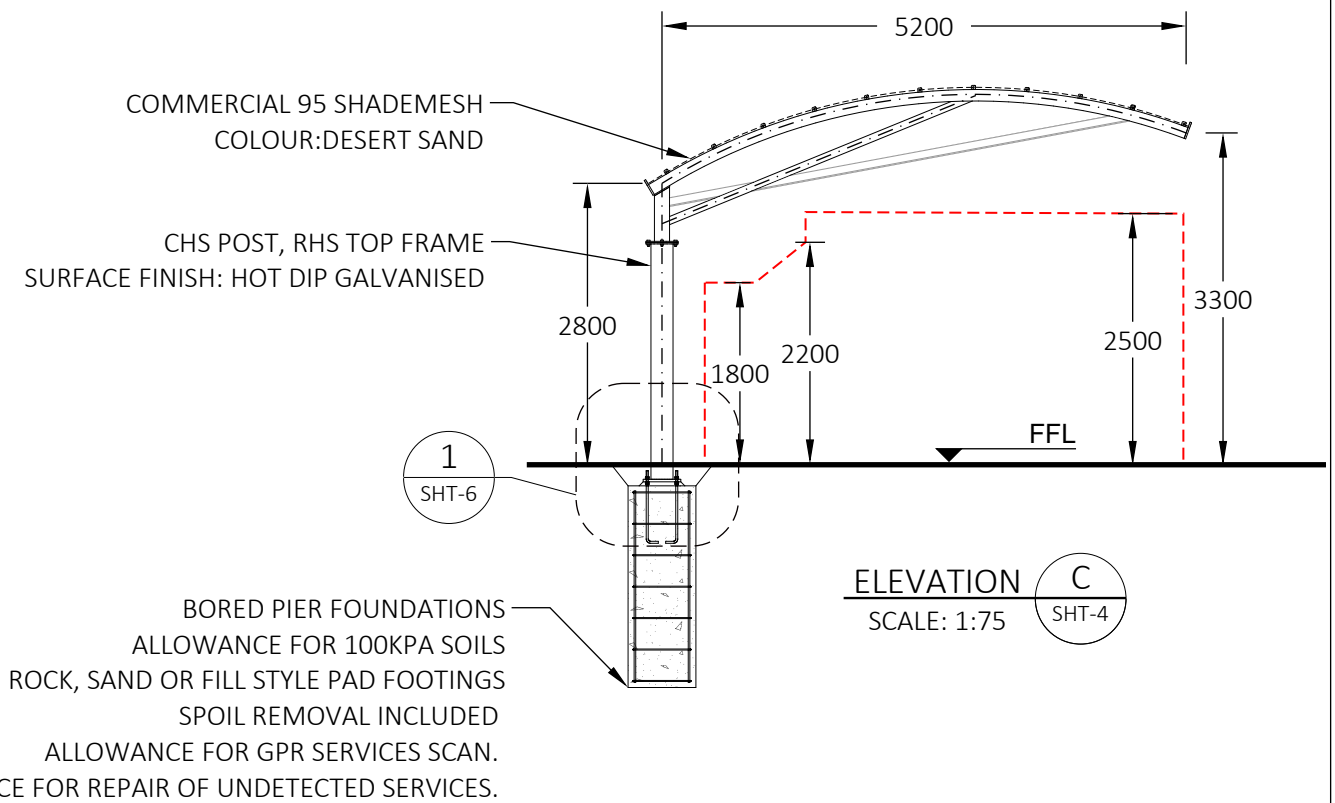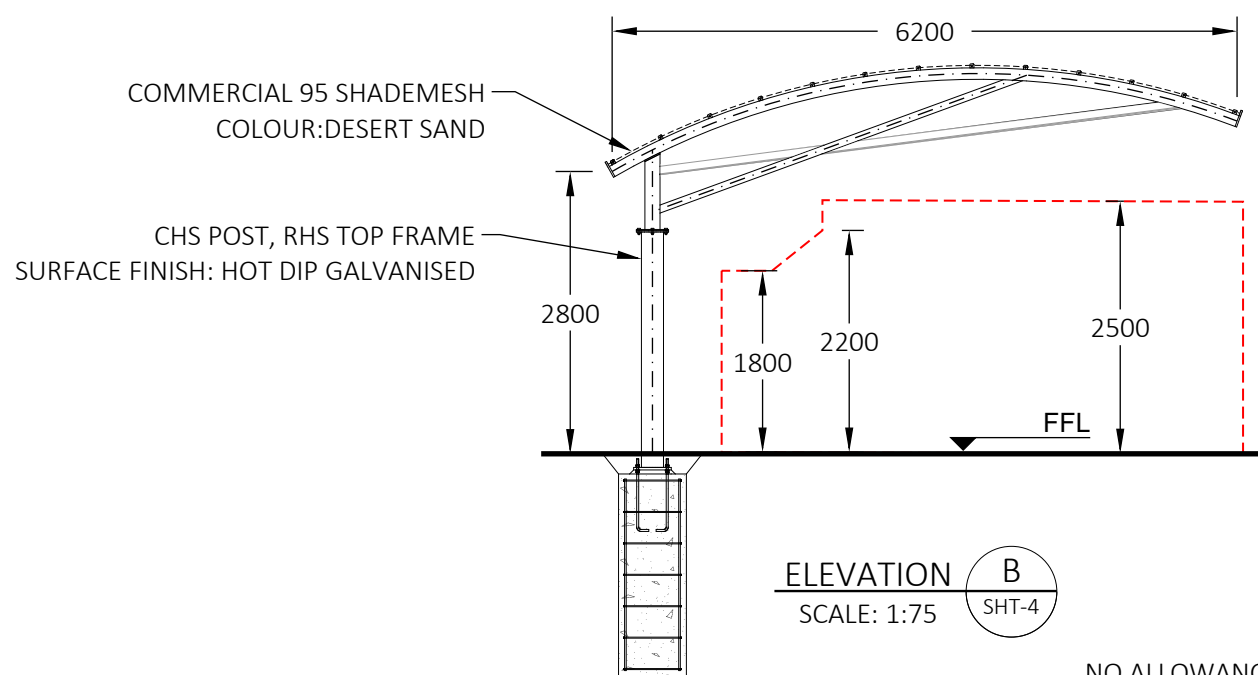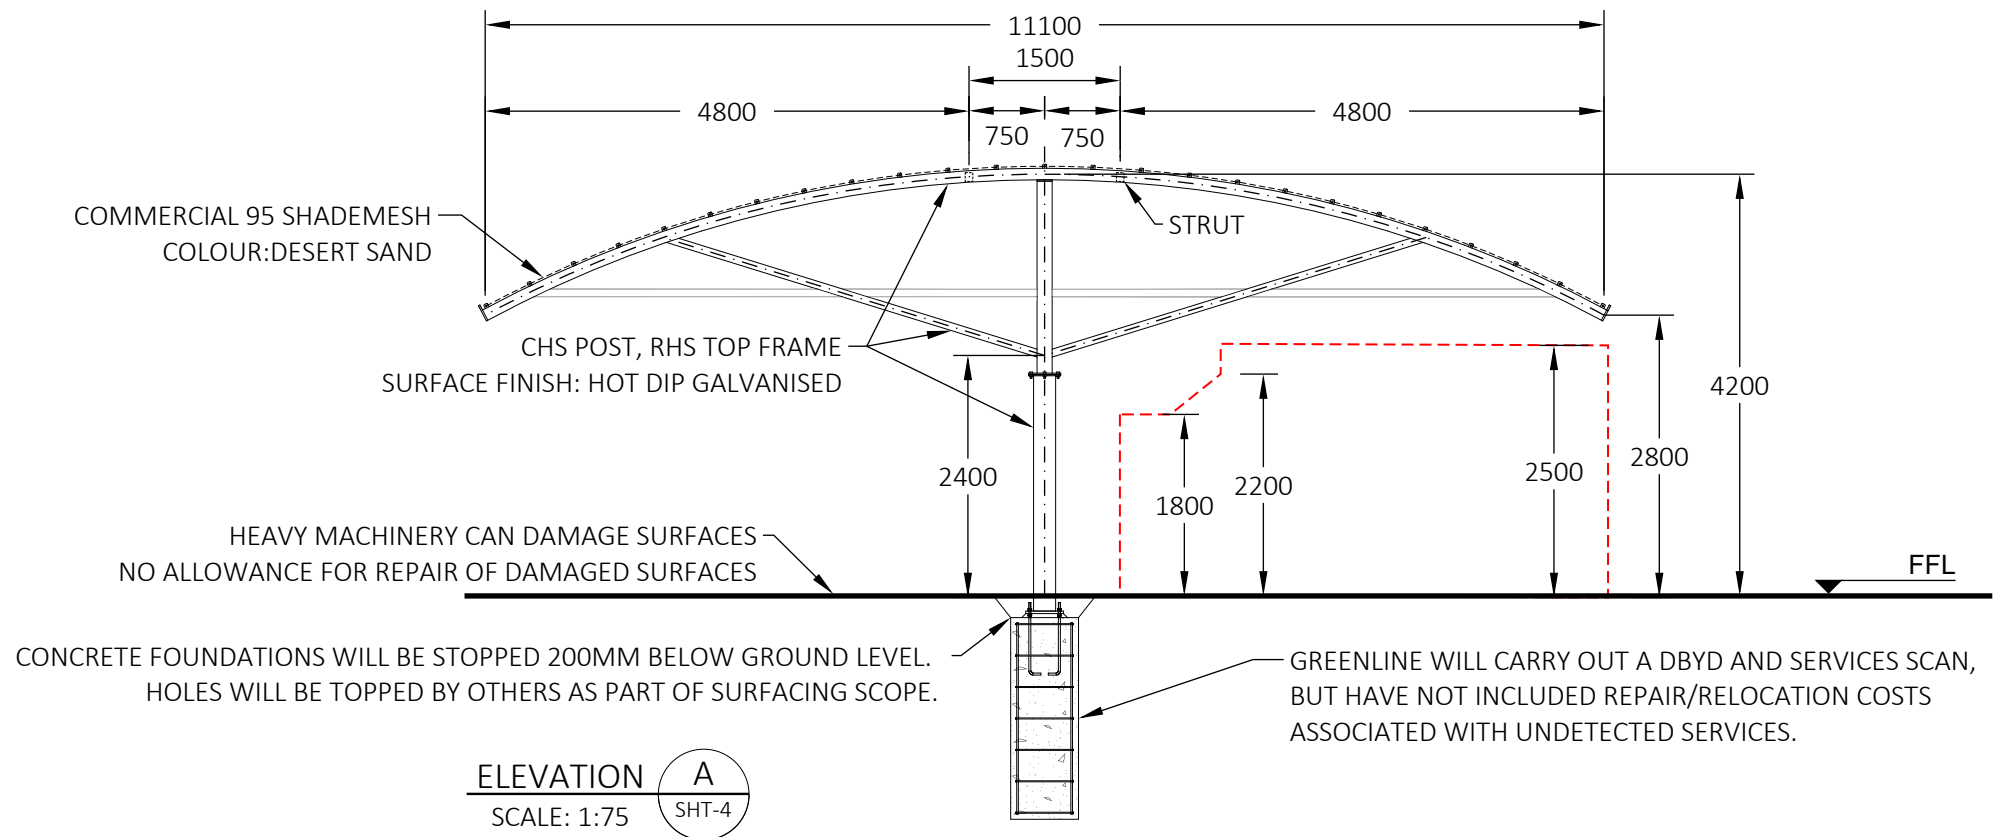

greenline
APPROVAL PENDING
NOT FOR CONSTRUCTION

CLIENT APPROVAL

I HAVE REVIEWED THESE DRAWINGS
AND CONFIRM THAT THE DESIGN IS IN
ACCORDANCE WITH MY
EXPECTATIONS AND IS CONSISTENT
WITH THE SCOPE OF WORK AGREED.

SIGNED:

NAME:

DATE:

greenline
GREENLINE GROUP PTY LTD
3 Ball Place, WAGGA WAGGA NSW 2650
P: 02 6938 1000 | E: admin@greenline.com.au
ABN: 47 113 674 561

										DRAWING TOLERANCES: 0 DECIMAL PLACES ±1 ±1" 1 DECIMAL PLACE ±0.5 ±0.5" ALL DIMENSIONS IN mm U.N.O © Drawing copyright Greenline Group Pty Ltd and may not be used without written permission. Do not scale drawings - if in doubt ask.	CLIENT DETAILS QUASAR CONSTRUCTIONS EASTERN CREEK SHOPPING CENTRE 179 ROOTY HILL RD S EASTERN CREEK NSW 2766	PROPOSED CAR PARK SHADE STRUCTURES ELEVATIONS				PROJECT NUMBER S-6776	
		C	11.07.2019	RE-ISSUED FOR REVIEW	FP												
		B	16.05.2019	RE-ISSUED FOR REVIEW	FP												
		A	22.03.2019	ISSUED FOR REVIEW	FP	HTM											
DRAWING NUMBER	REFERENCE DRAWING TITLE	REV	DATE	REVISION DETAILS				DRN	CHK	ENG	APP	SCALE		SHEET	DRAWING NUMBER	REV	
												AS NOTED	A3	5 OF 6	S-6776-DG-500-001.5	C	


NOTES:
POST MARKINGS TO BE REFLECTED ON ENGINEERING
AND WORKSHOP DRAWINGS FOR CONSISTENCY.

PROVISION FOR LIGHTING (PENETRATIONS ONLY)
LIGHTING SCOPE TO BE COMPLETED BY OTHERS.

LEGEND:

IP INSPECTION POINT

----- ELECTRICAL ROUTING

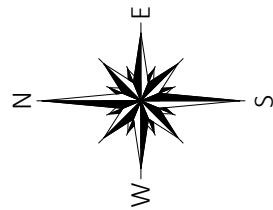

greenline
APPROVAL PENDING
NOT FOR CONSTRUCTION

CLIENT APPROVAL

I HAVE REVIEWED THESE DRAWINGS
AND CONFIRM THAT THE DESIGN IS IN
ACCORDANCE WITH MY
EXPECTATIONS AND IS CONSISTENT
WITH THE SCOPE OF WORK AGREED.


SIGNED:

NAME:


DATE:

greenline
GREENLINE GROUP PTY LTD
3 Ball Place, WAGGA WAGGA NSW 2650
P: 02 6938 1000 | E: admin@greenline.com.au
ABN: 47 113 674 561

INSPECTION BOX DETAIL 1
SCALE: 1:25 SHT-5

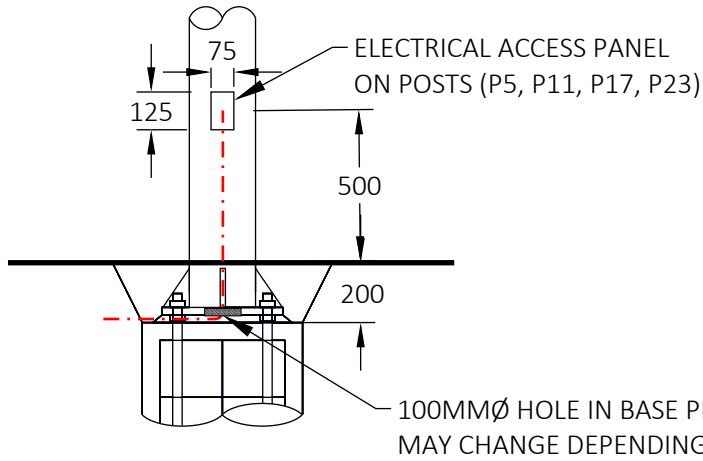

ELECTRICAL ROUTING THROUGH STRUCTURES
PROVIDE 32Ø HOLES IN MEMBERS AND PLATES FOR ROUTING

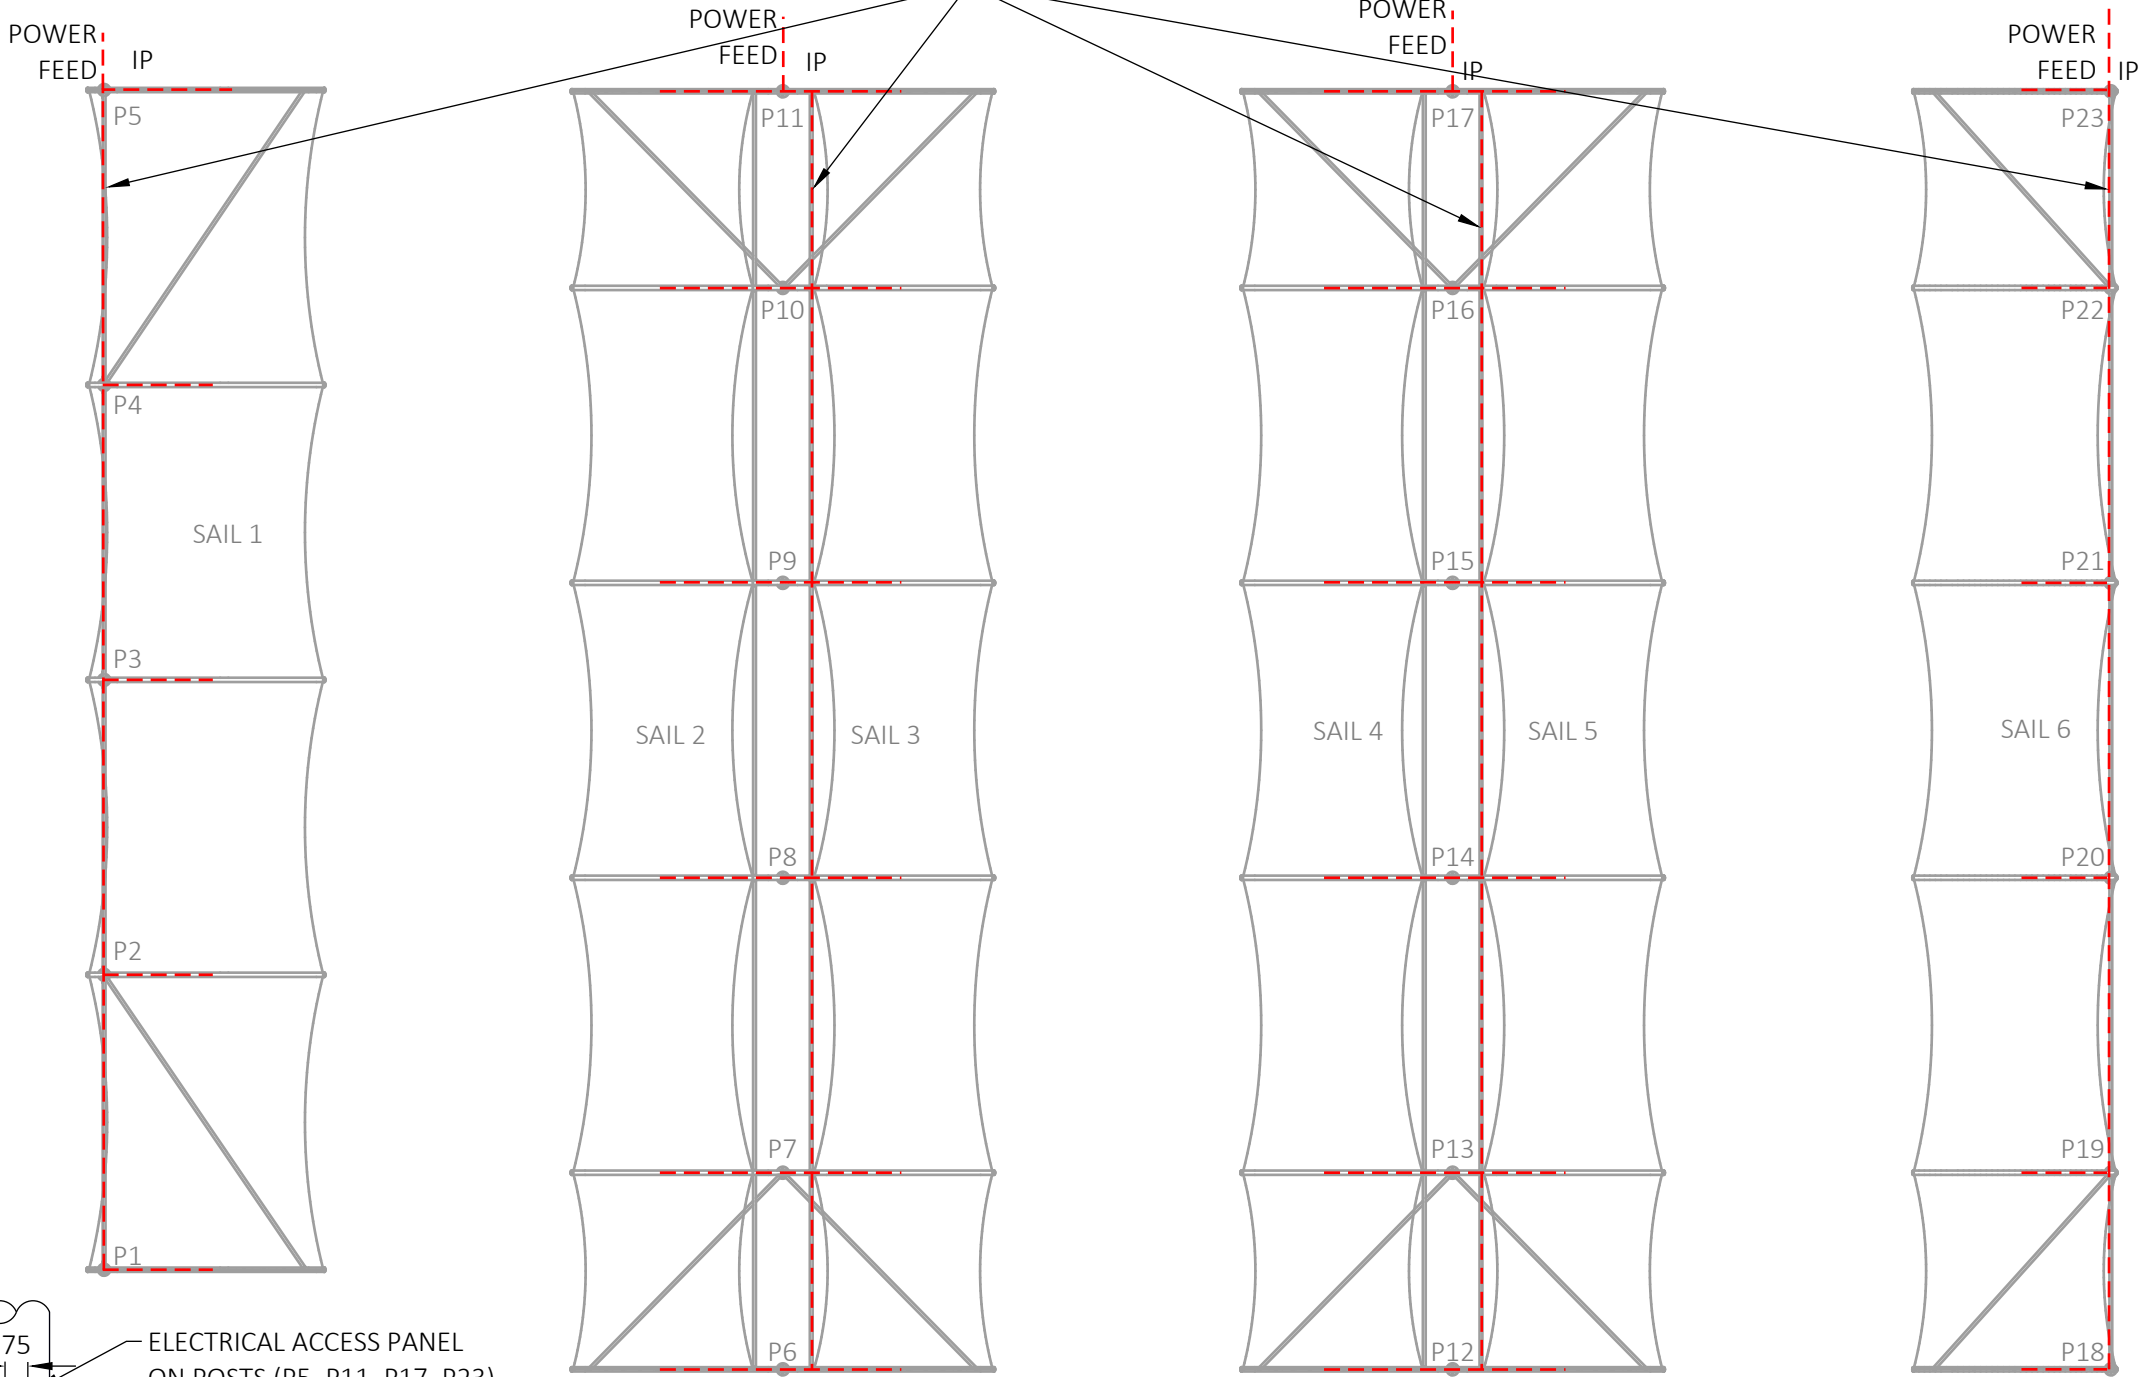

ELECTRICAL ROUTING PROVISION PLAN
SCALE: 1:250

	</
--	--	----