




1 NORTH ELEVATION (HOLLINGSWORTH ROAD EXTENSION)
1:100 scale @ A1

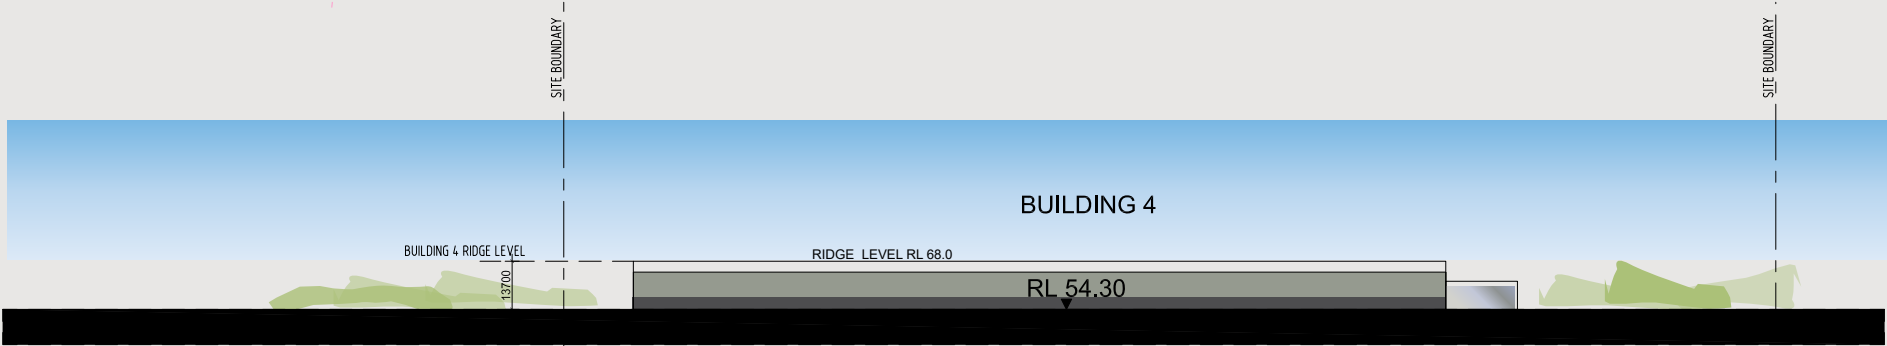

2 WEST ELEVATION
1:100 scale @ A1

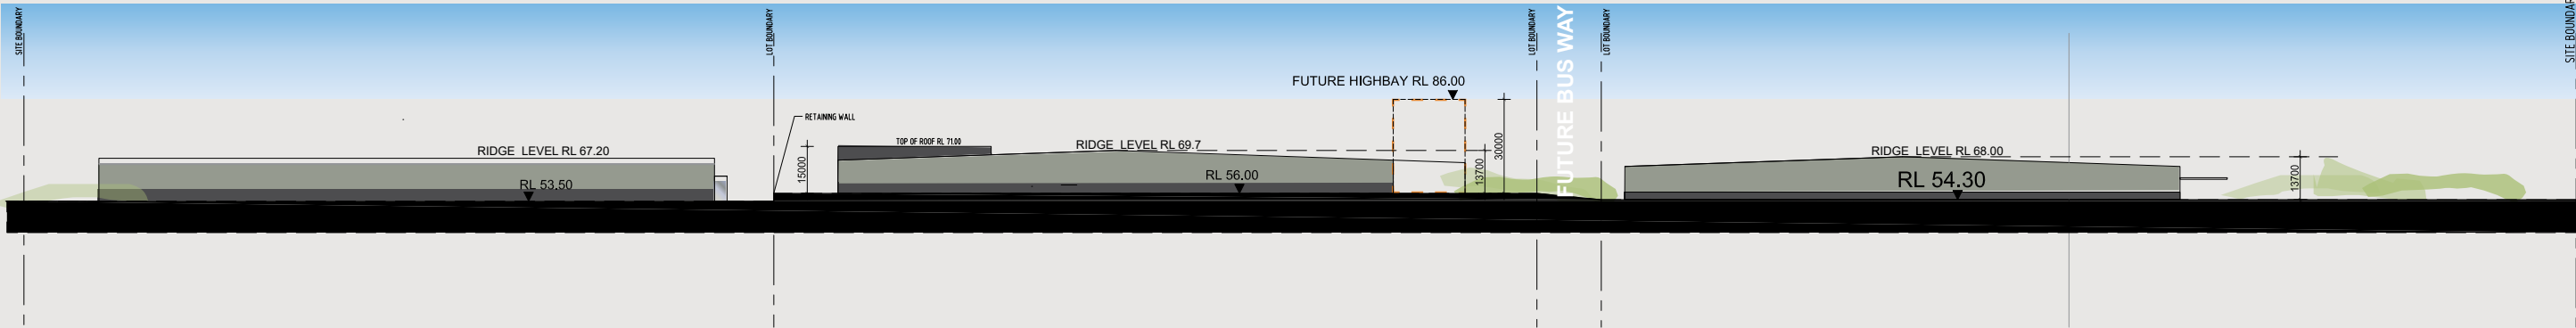

3 SOUTH ELEVATION
1:100 scale @ A1

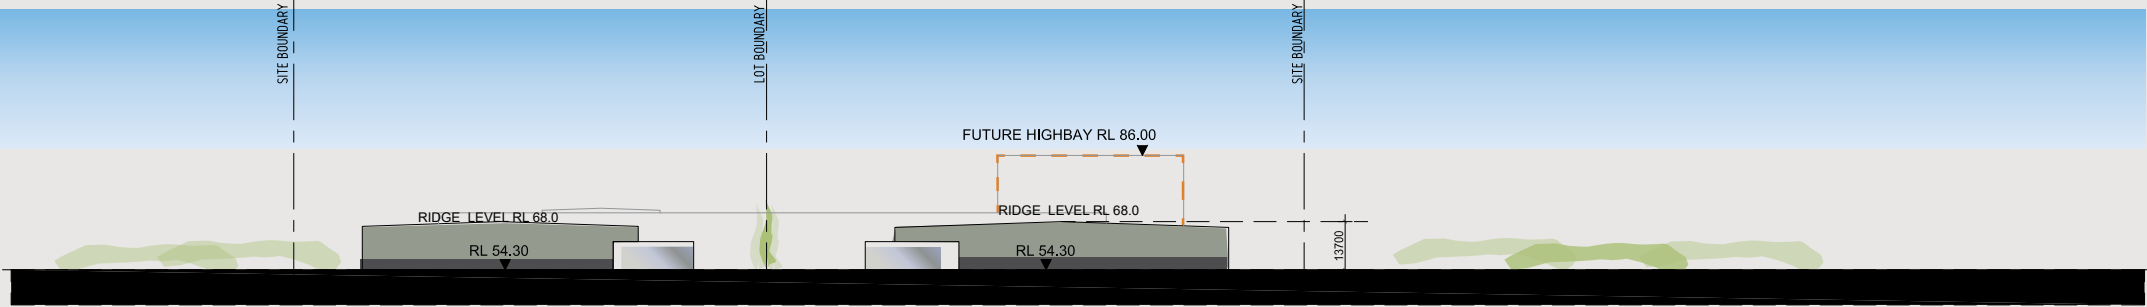

4 EAST ELEVATION
1:100 scale @ A1

