


1 Elevation - West with Screens
2100 1: 100

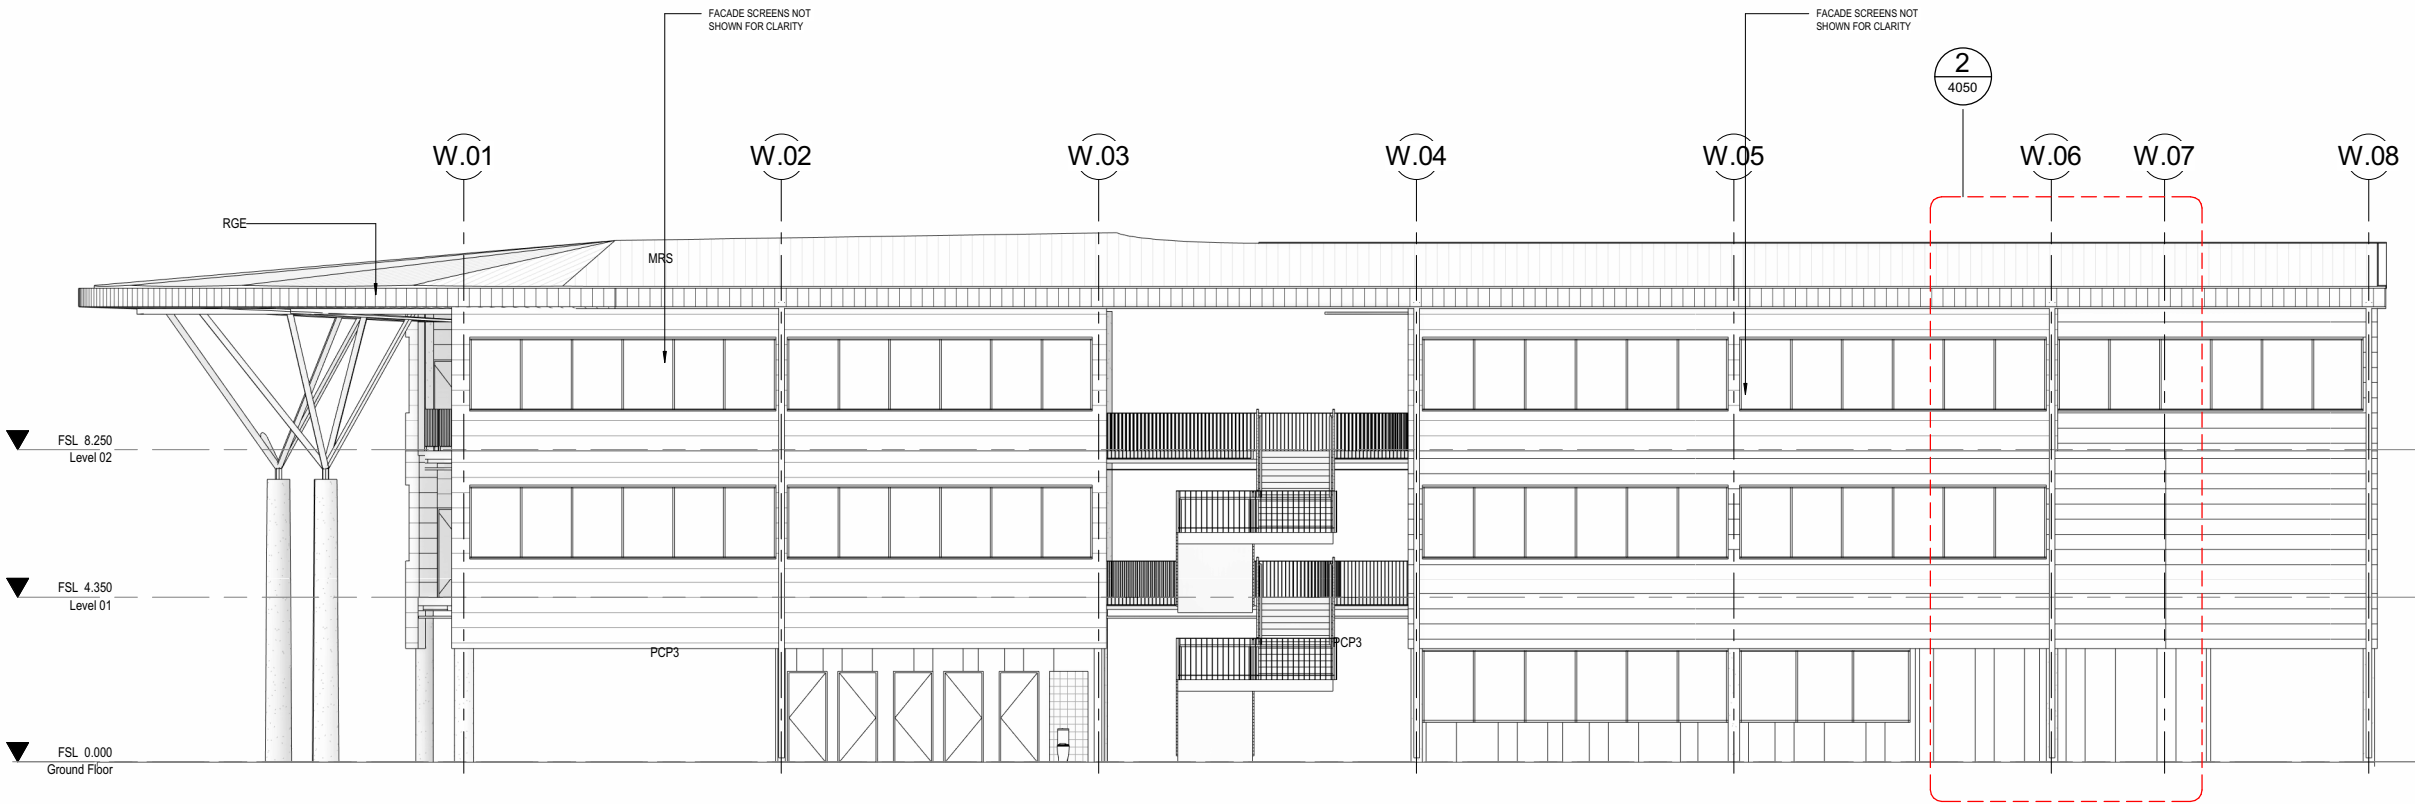

2 Elevation - West
2100 1: 100

CONRAD GARGETT | ANCHER MORTLOCK WOOLLEY

mace

NSW GOVERNMENT | Education


PROJECT
HURLSTONE AGRICULTURAL HIGH SCHOOL (HAWKESBURY)
Building 2

CLIENT
Department of Education NSW


DRAWING
Elevations - West

PROJECT No:
16 052
SCHOOL ID PAC ID STAGE DISC. TYPE DRAWING No. REV:
HASH-02-DD-AR-DR-3004-A

PRELIMINARY

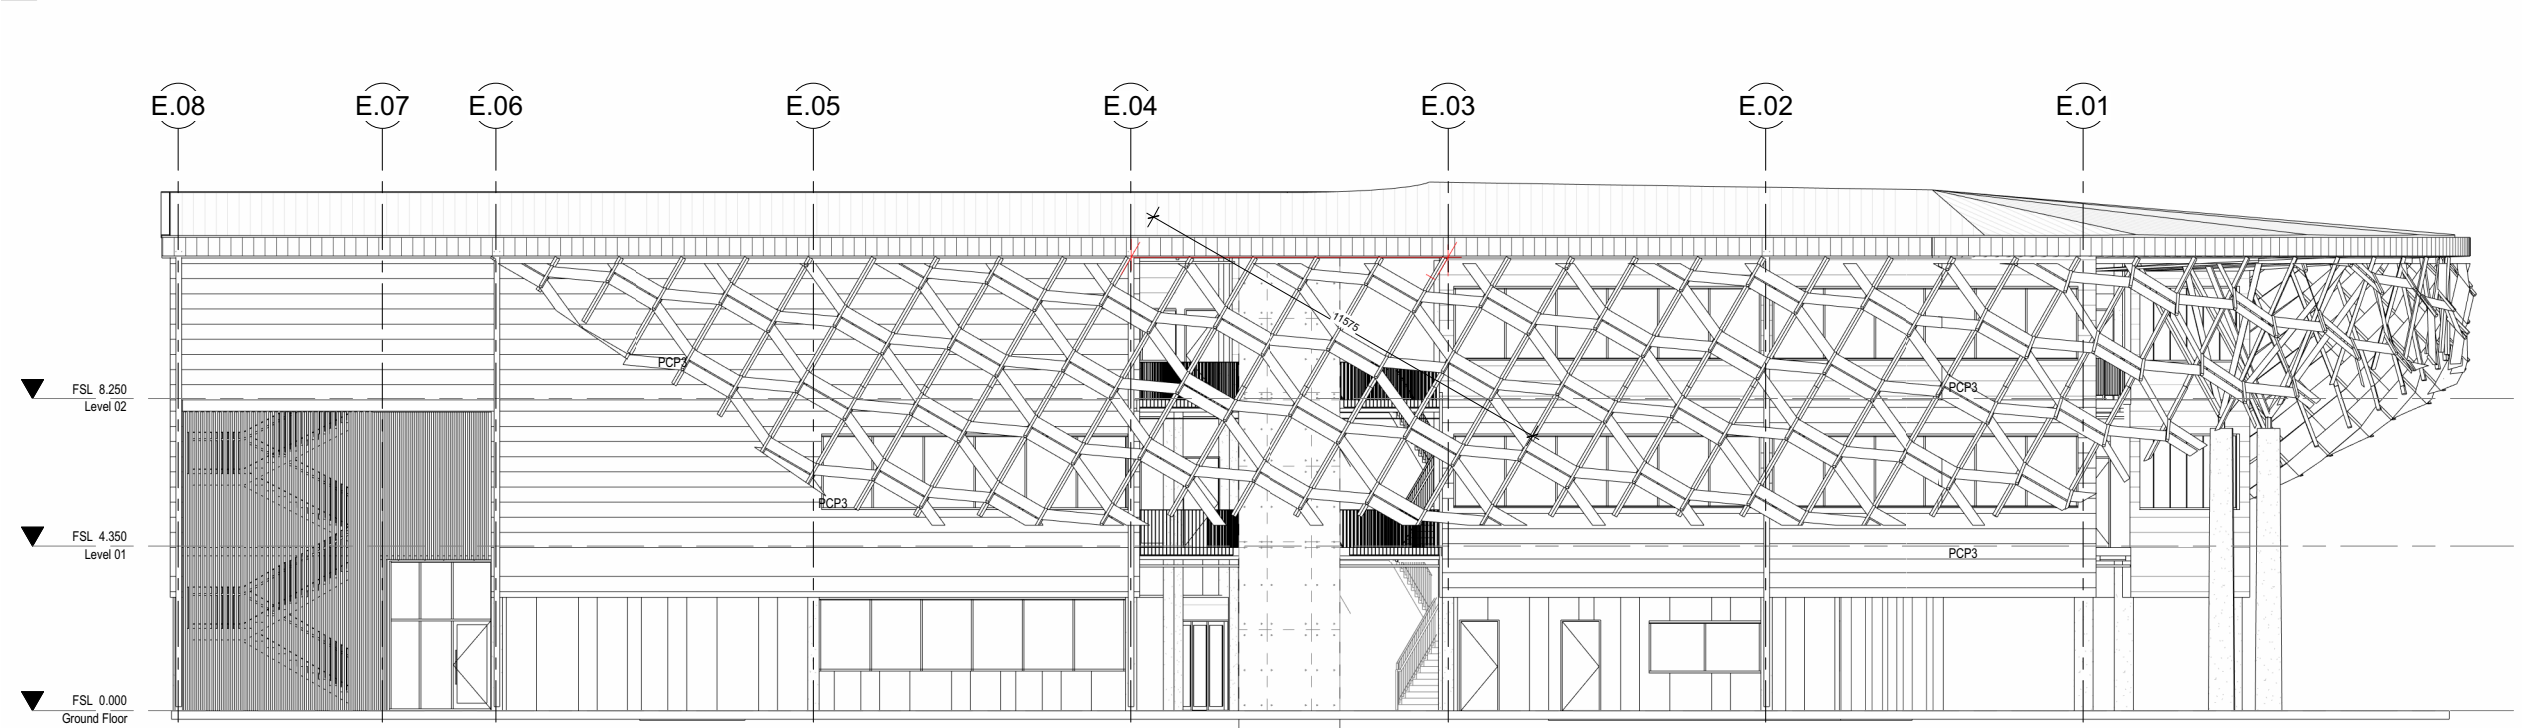

1 Elevation - East with Screens
2100 1 : 100

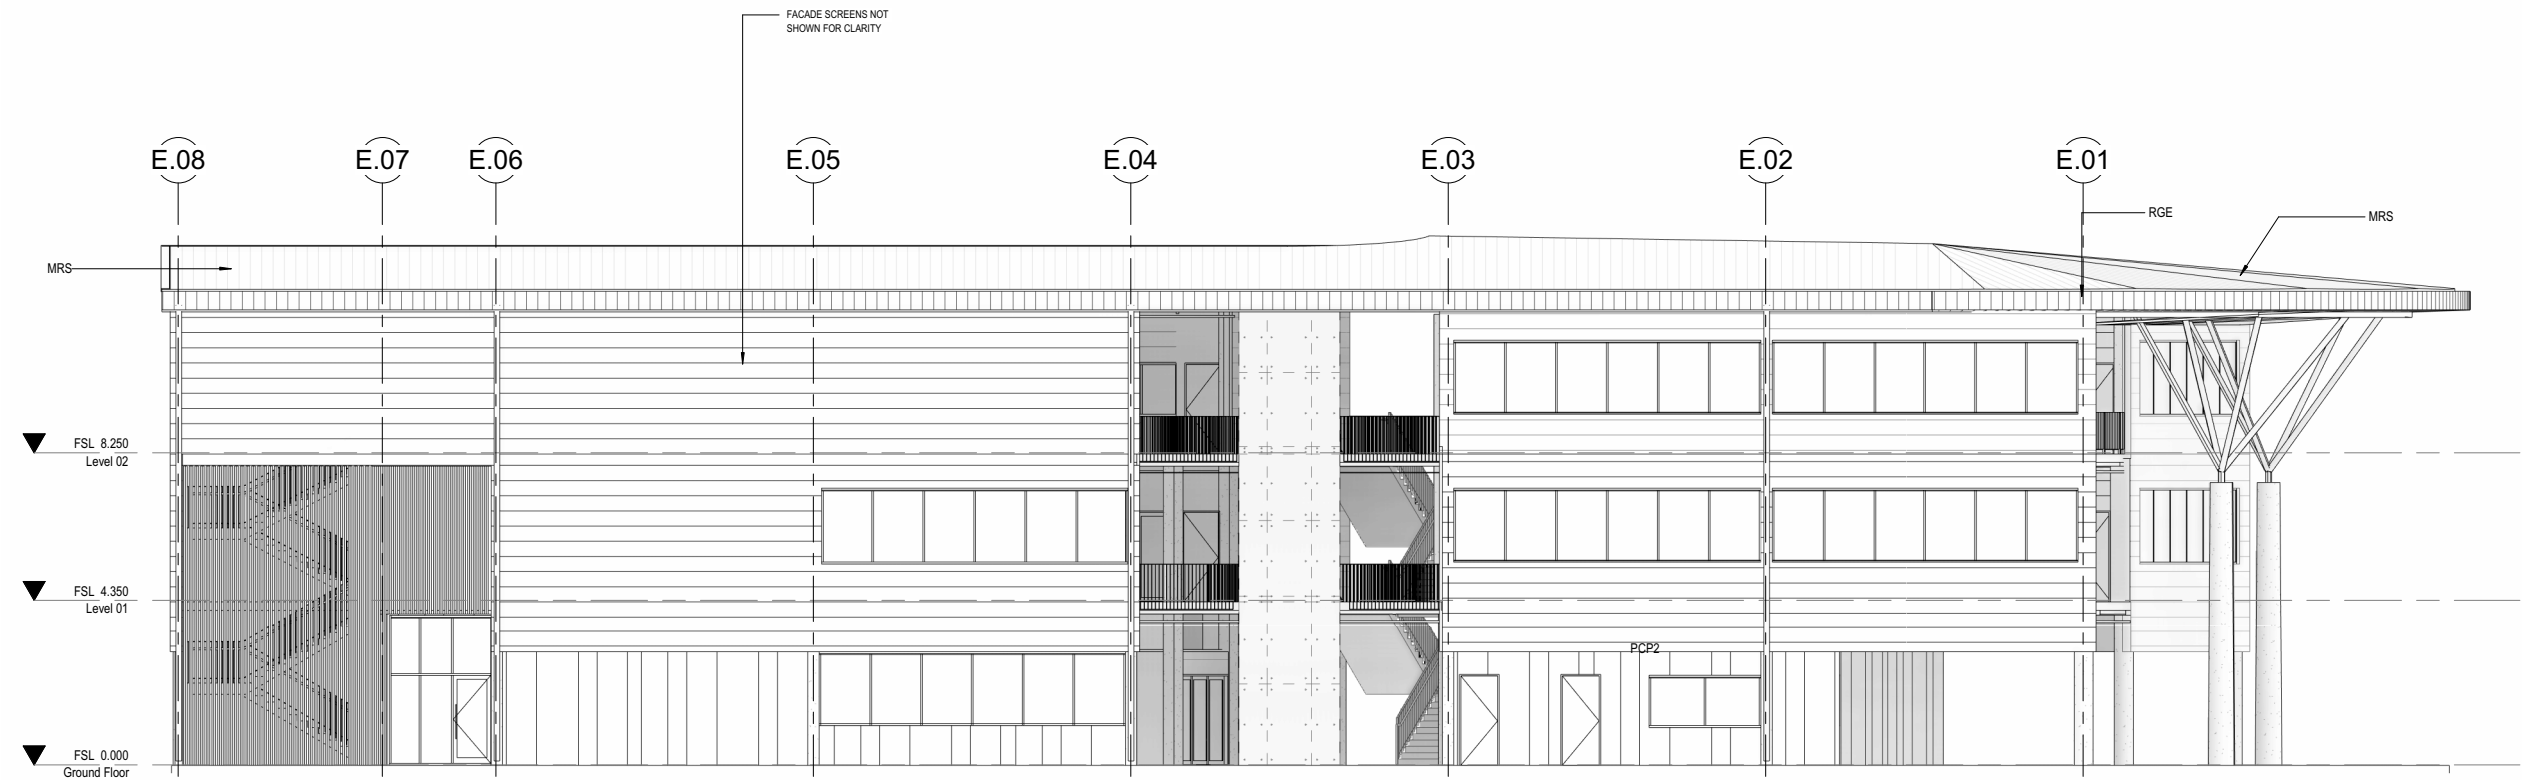

2 Elevation - East
2100 1 : 100

10 0 10 20 30 40 50 60 70 80 mm
SCALE @ A1
1: 1
© CONRAD GARGETT ANCHER MORTLOCK WOOLLEY
mail@conradgargett.com.au ABN 49 325 121 350
DO NOT SCALE DRAWING & VERIFY ALL DIMENSIONS AND LEVELS ON SITE
NOMINATED ARCHITECT: BRUCE WOLFE NSW Reg. 6969
REV DESCRIPTION DATE APPD
A FOR INFORMATION 28.11.2017 PB

CONRAD GARGETT | ANCHER MORTLOCK WOOLLEY

mace

NSW GOVERNMENT | Education

PROJECT
HURLSTONE AGRICULTURAL HIGH SCHOOL (HAWKESBURY) Building 2


CLIENT
Department of Education NSW

DRAWING
Elevations - East


PROJECT No:
16 052

SCHOOL ID PAC ID STAGE DISC TYPE DRAWING No. REV:
HASH-02-DD-AR-DR-3003-A

PRELIMINARY

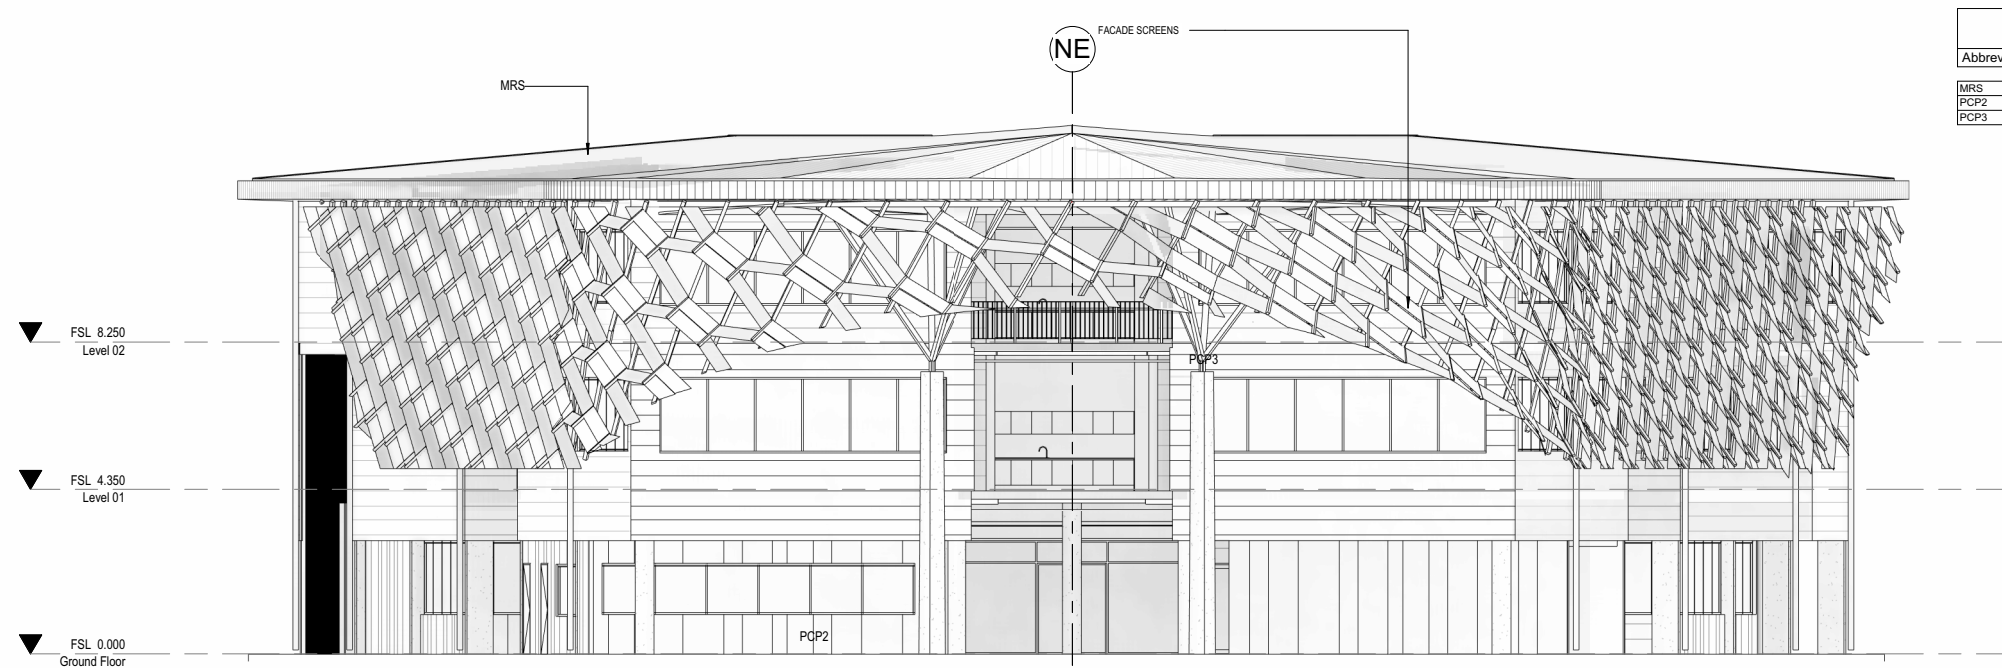

1 Elevation - North with Screens
2100 1:100

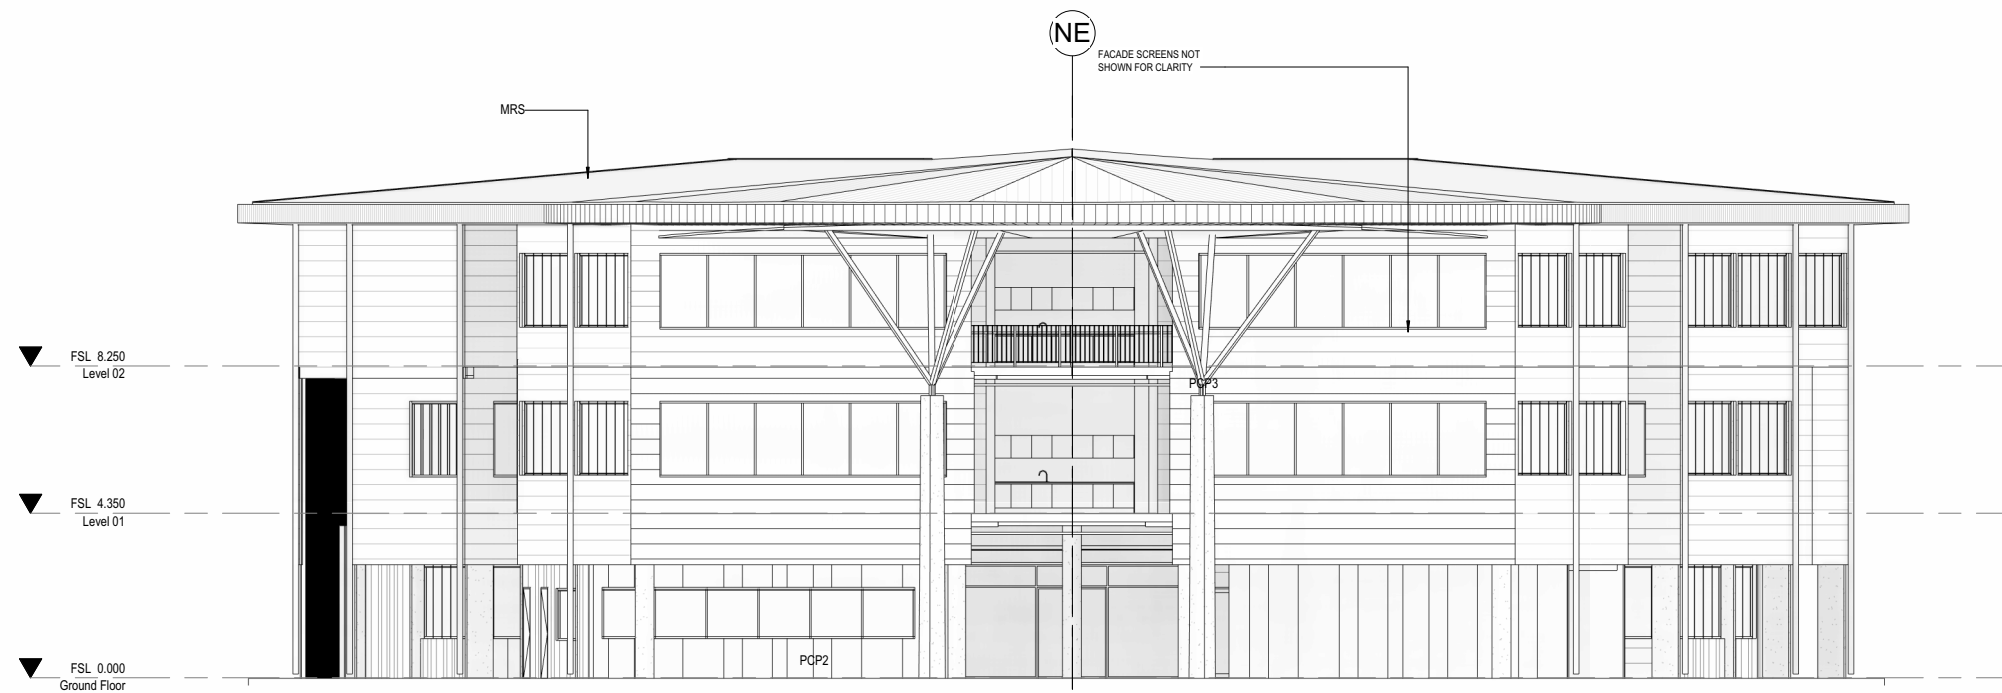

2 Elevation - North
2100 1:100

LEGEND	
Abbrev.	Description
MRS	ROOF SHEETING, METAL
PCP2	PANEL SYSTEM, CASSETTE PANEL VERTICAL, ALUMINIUM PVDF COATED
PCP3	PANEL SYSTEM, CASSETTE PANEL HORIZONTAL, ALUMINIUM PVDF COATED

2000

0246810121416

m

SCALE @ A1

1: 200

© CONRAD GARGETT ANCHER MORTLOCK WOOLLEY

mail@conradgargett.com.au ABN 49 325 121 350

DO NOT SCALE DRAWING & VERIFY ALL DIMENSIONS AND LEVELS ON SITE

NOMINATED ARCHITECT: BRUCE WOLFE NSW Reg. 6969

REV	DESCRIPTION	DATE	APPD
A	SD ENDORSEMENT	09.08.2017	SM
B	FINAL SD ENDORSEMENT	22.08.2017	PB
C	DRAFT DEVELOPMENT APPLICATION	12.09.2017	PB
D	FOR INFORMATION	28.11.2017	PB

CONRAD GARGETT | ANCHER MORTLOCK WOOLLEY

mace

NSW GOVERNMENT | Education

PROJECT
HURLSTONE AGRICULTURAL HIGH SCHOOL (HAWKESBURY) Building 2

CLIENT
Department of Education NSW

DRAWING
Elevations - North

PROJECT No:
16 052

SCHOOL ID	PAC ID	STAGE	DISC.	TYPE	DRAWING No.	REV.
HASH-02-DD-AR-DR-3001-D						