



LEGEND

- 1 Main Entry from Vines Drive
- 2 Agricultural Narrative
- 3 Water Channel / Creek
- 4 Detention Basin
- 5 Food Forest
- 6 ANZAC Memorial
- 7 Staff Garden
- 8 Assembly Court
- 9 Sports and Recreation Area
- 10 Outdoor Learning
- 11 Flexible Space / Lawn with Seating
- 12 Library and Outdoor Dining
- 13 Junior Vegetable Plots
- 14 Senior Vegetable Plots
- 15 Service Access
- 16 Service Bay
- 17 Chicken Coop
- 18 Water Tank Above Ground



CLIENT/APPLICANT

PROJECT MANAGER

ARCHITECT

PROJECT

DRAWING

DRAWING No. HASH - 00 - DD - AR - 9900 - A



Education



CONRAD
GARGETT | ANCHER
MORTLOCK
WOOLLEY

HURLSTONE AGRICULTURAL HIGH SCHOOL (HAWKESBURY)

Site Notification Plan

DRAWINGS NOT TO SCALE

© CONRAD GARGETT ANCHER MORTLOCK WOOLLEY
mail@conradgargett.com.au ABN 49 325 121 350

NOMINATED ARCHITECT: BRUCE WOLFE NSW Reg. 6969



AERIAL PERSPECTIVE

ARTISIT IMPRESSION IMAGE IS INDICATIVE ONLY. SOME ASPECTS MAY NOT BE REPRESENTATIVE OF THE INTENDED FINAL PRODUCT.

CLIENT/APPLICANT

PROJECT MANAGER

ARCHITECT

PROJECT

DRAWING

DRAWING No. HASH - 00 - DD - AR - 9901 - A



HURLSTONE AGRICULTURAL HIGH SCHOOL (HAWKESBURY)

Aerial Perspective

DRAWINGS NOT TO SCALE


© CONRAD GARGETT ANCHER MORTLOCK WOOLLEY
mail@conradgargett.com.au ABN 49 325 121 350

NOMINATED ARCHITECT : BRUCE WOLFE NSW Reg. 6969






Elevation - North East Notification

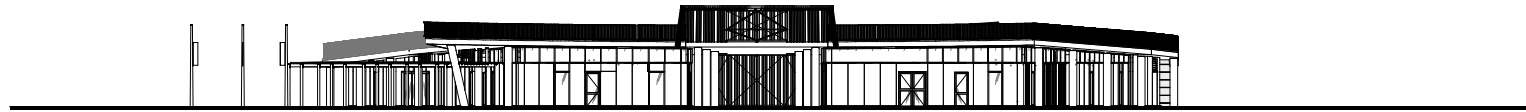

Elevation - South West Notification

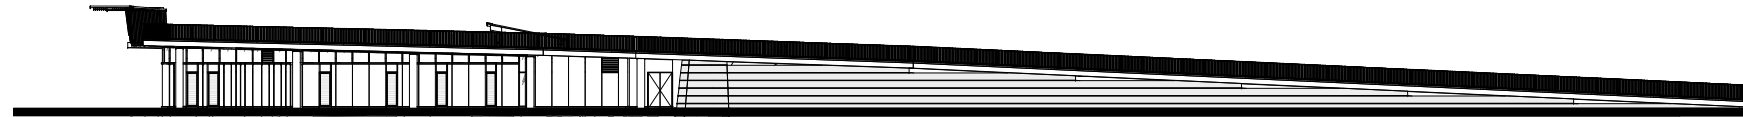


Elevation - South East Notification



Elevation - North West Notification




Elevation - North Notification

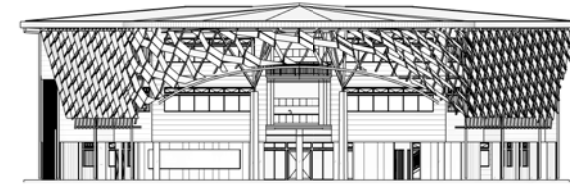

Elevation - North with Screens Notification




Elevation - West Notification

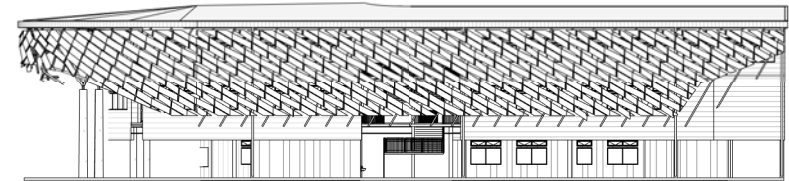


Elevation - West with Screens Notification



Elevation - East Notification

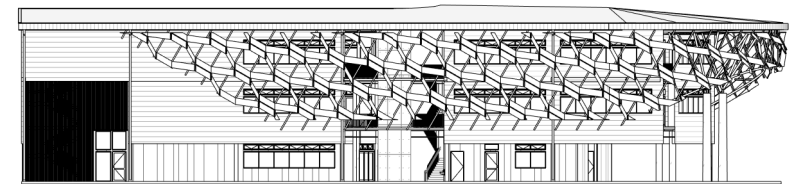


Elevation - East with Screens Notification

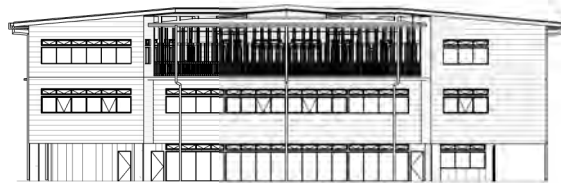


Elevation - South Notification




Elevation - East Notification

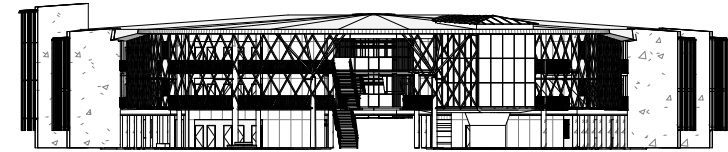

Elevation - East with Screens Notification

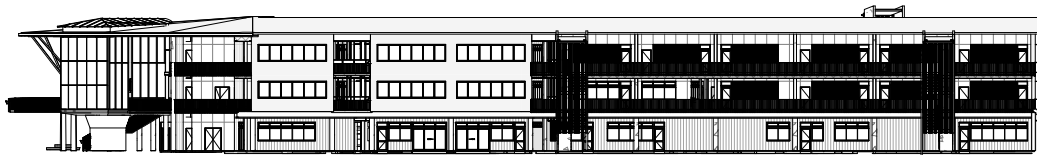

Elevation - North Notification

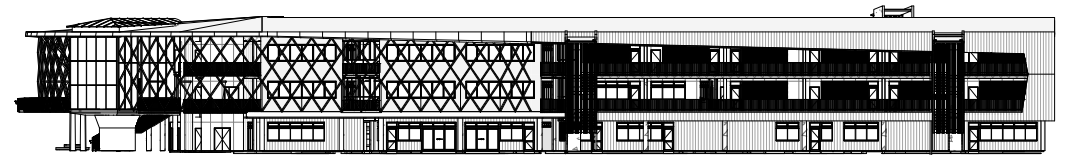


Elevation - North with Screens Notification




Elevation - South Notification




Elevation - South with Screens Notification

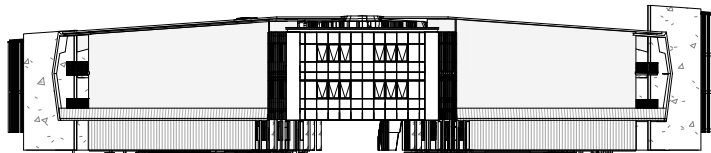

Elevation - West Notification

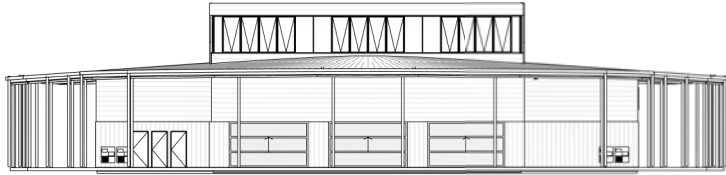


Elevation - East Notification

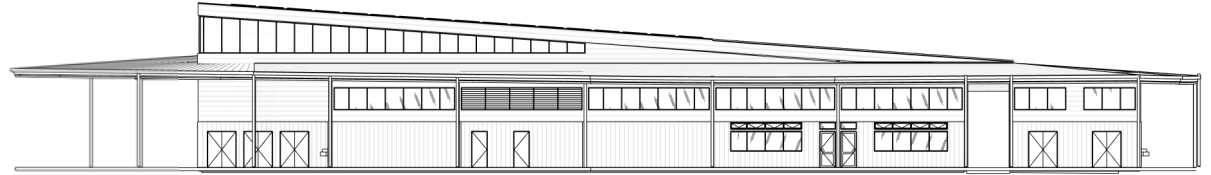


Elevation - North Notification




Elevation - South Notification

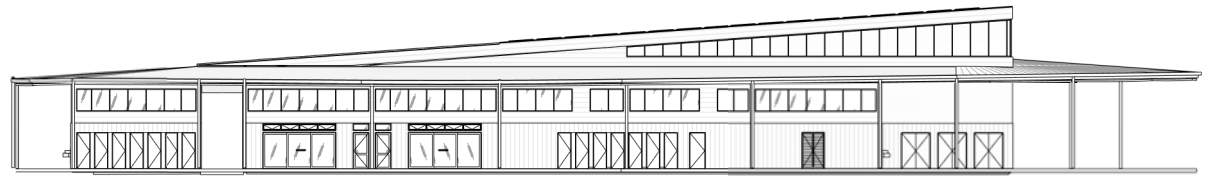


Elevation - West Notification

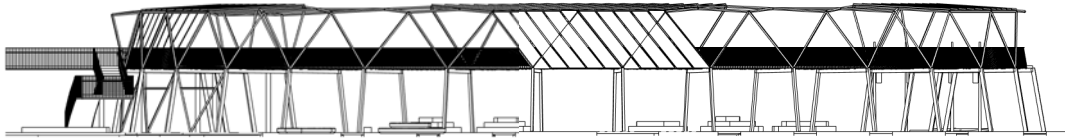


Elevation - East Notification

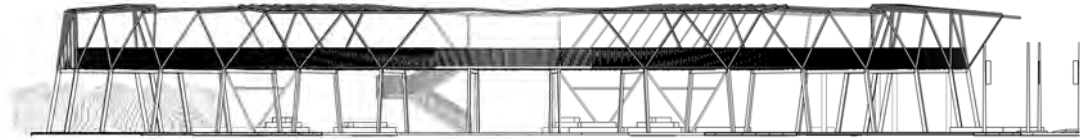


Elevation - North Notification

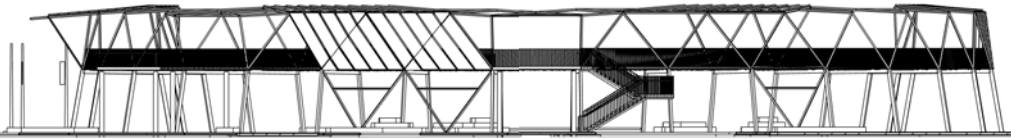


Elevation - South Notification

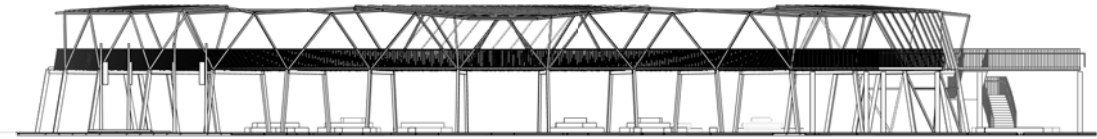


Elevation - West Notification

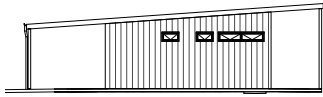

Elevation - Ag. Learning East Notification

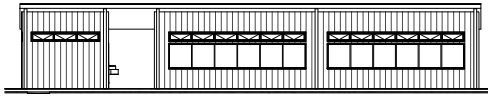


Elevation - Ag. Learning North Notification

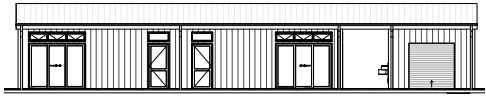


Elevation - Ag. Learning South Notification




Elevation - Ag. Learning West Notification

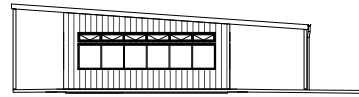

Elevation - Workshop East Notification

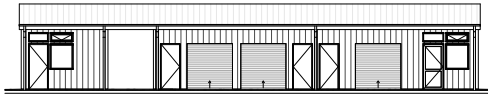


Elevation - Workshop North Notification

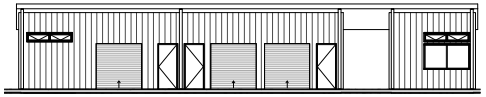


Elevation - Workshop South Notification



Elevation - Workshop West Notification

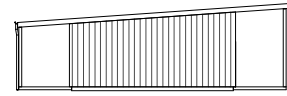


Elevation - Poultry Shed East Notification

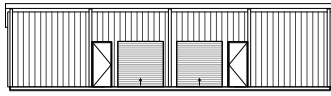

Elevation - Poultry Shed North Notification



Elevation - Poultry Shed South Notification

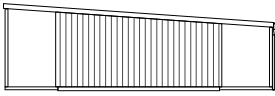

Elevation - Poultry Shed West Notification