




IN COPYRIGHT COX ARCHITECTS PTY LTD
ANY FORM OF REPRODUCTION OR TRANSMISSION IN ANY MANNER WITHOUT THE WRITTEN
CONSENT OF COX ARCHITECTS PTY LTD IS STRICTLY PROHIBITED AND IS A BREACH OF
COPYRIGHT

Rev	Description	By	Date
A	ISSUE	30/11	11/01/2018

Principal

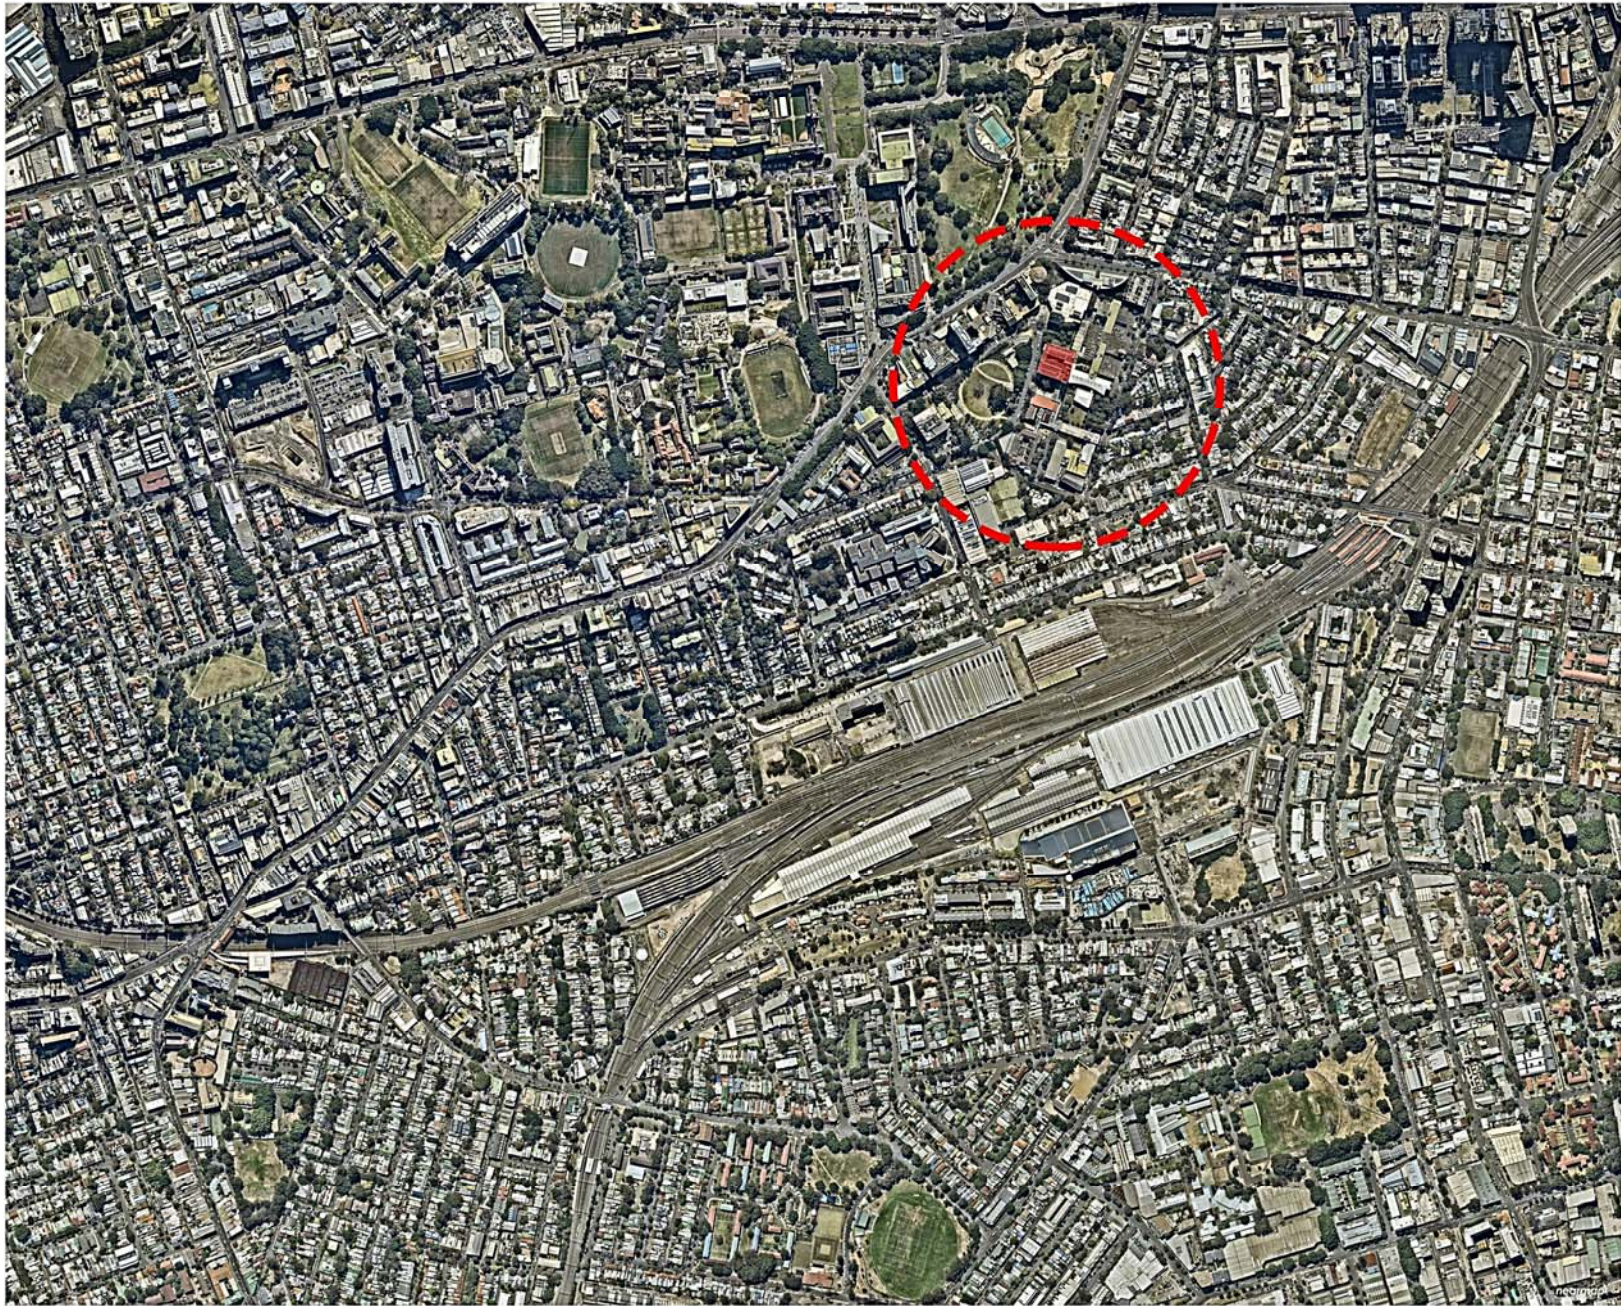

Contractor



Architect



Nominated Architects
for Stage 1
Sydney Local Gov. 6/1/17

Project

THE UNIVERSITY OF SYDNEY ETP STAGE 1
Electrical Engineering Building
University in Darlinghurst, NSW 2008
Drawing Title
MASTERPLAN

AT DRAWING SHEET

Drawn: 12/01/18
Co-ordinated: Michael Crane
Project Architect: Michael Crane
Project Director: David Hume
Scale: 1/100
Date: 11/01/18
Revision: A
North

Drawing Number: A-DA-1001

Cox Architecture Pty Ltd ACN 605 025 491