

Legend:

Existing Building - No works

Proposed New building works


Proposed Walls & structure

Existing walls and structure

Existing Building to be refurbished

— · Site Boundary

Demolish

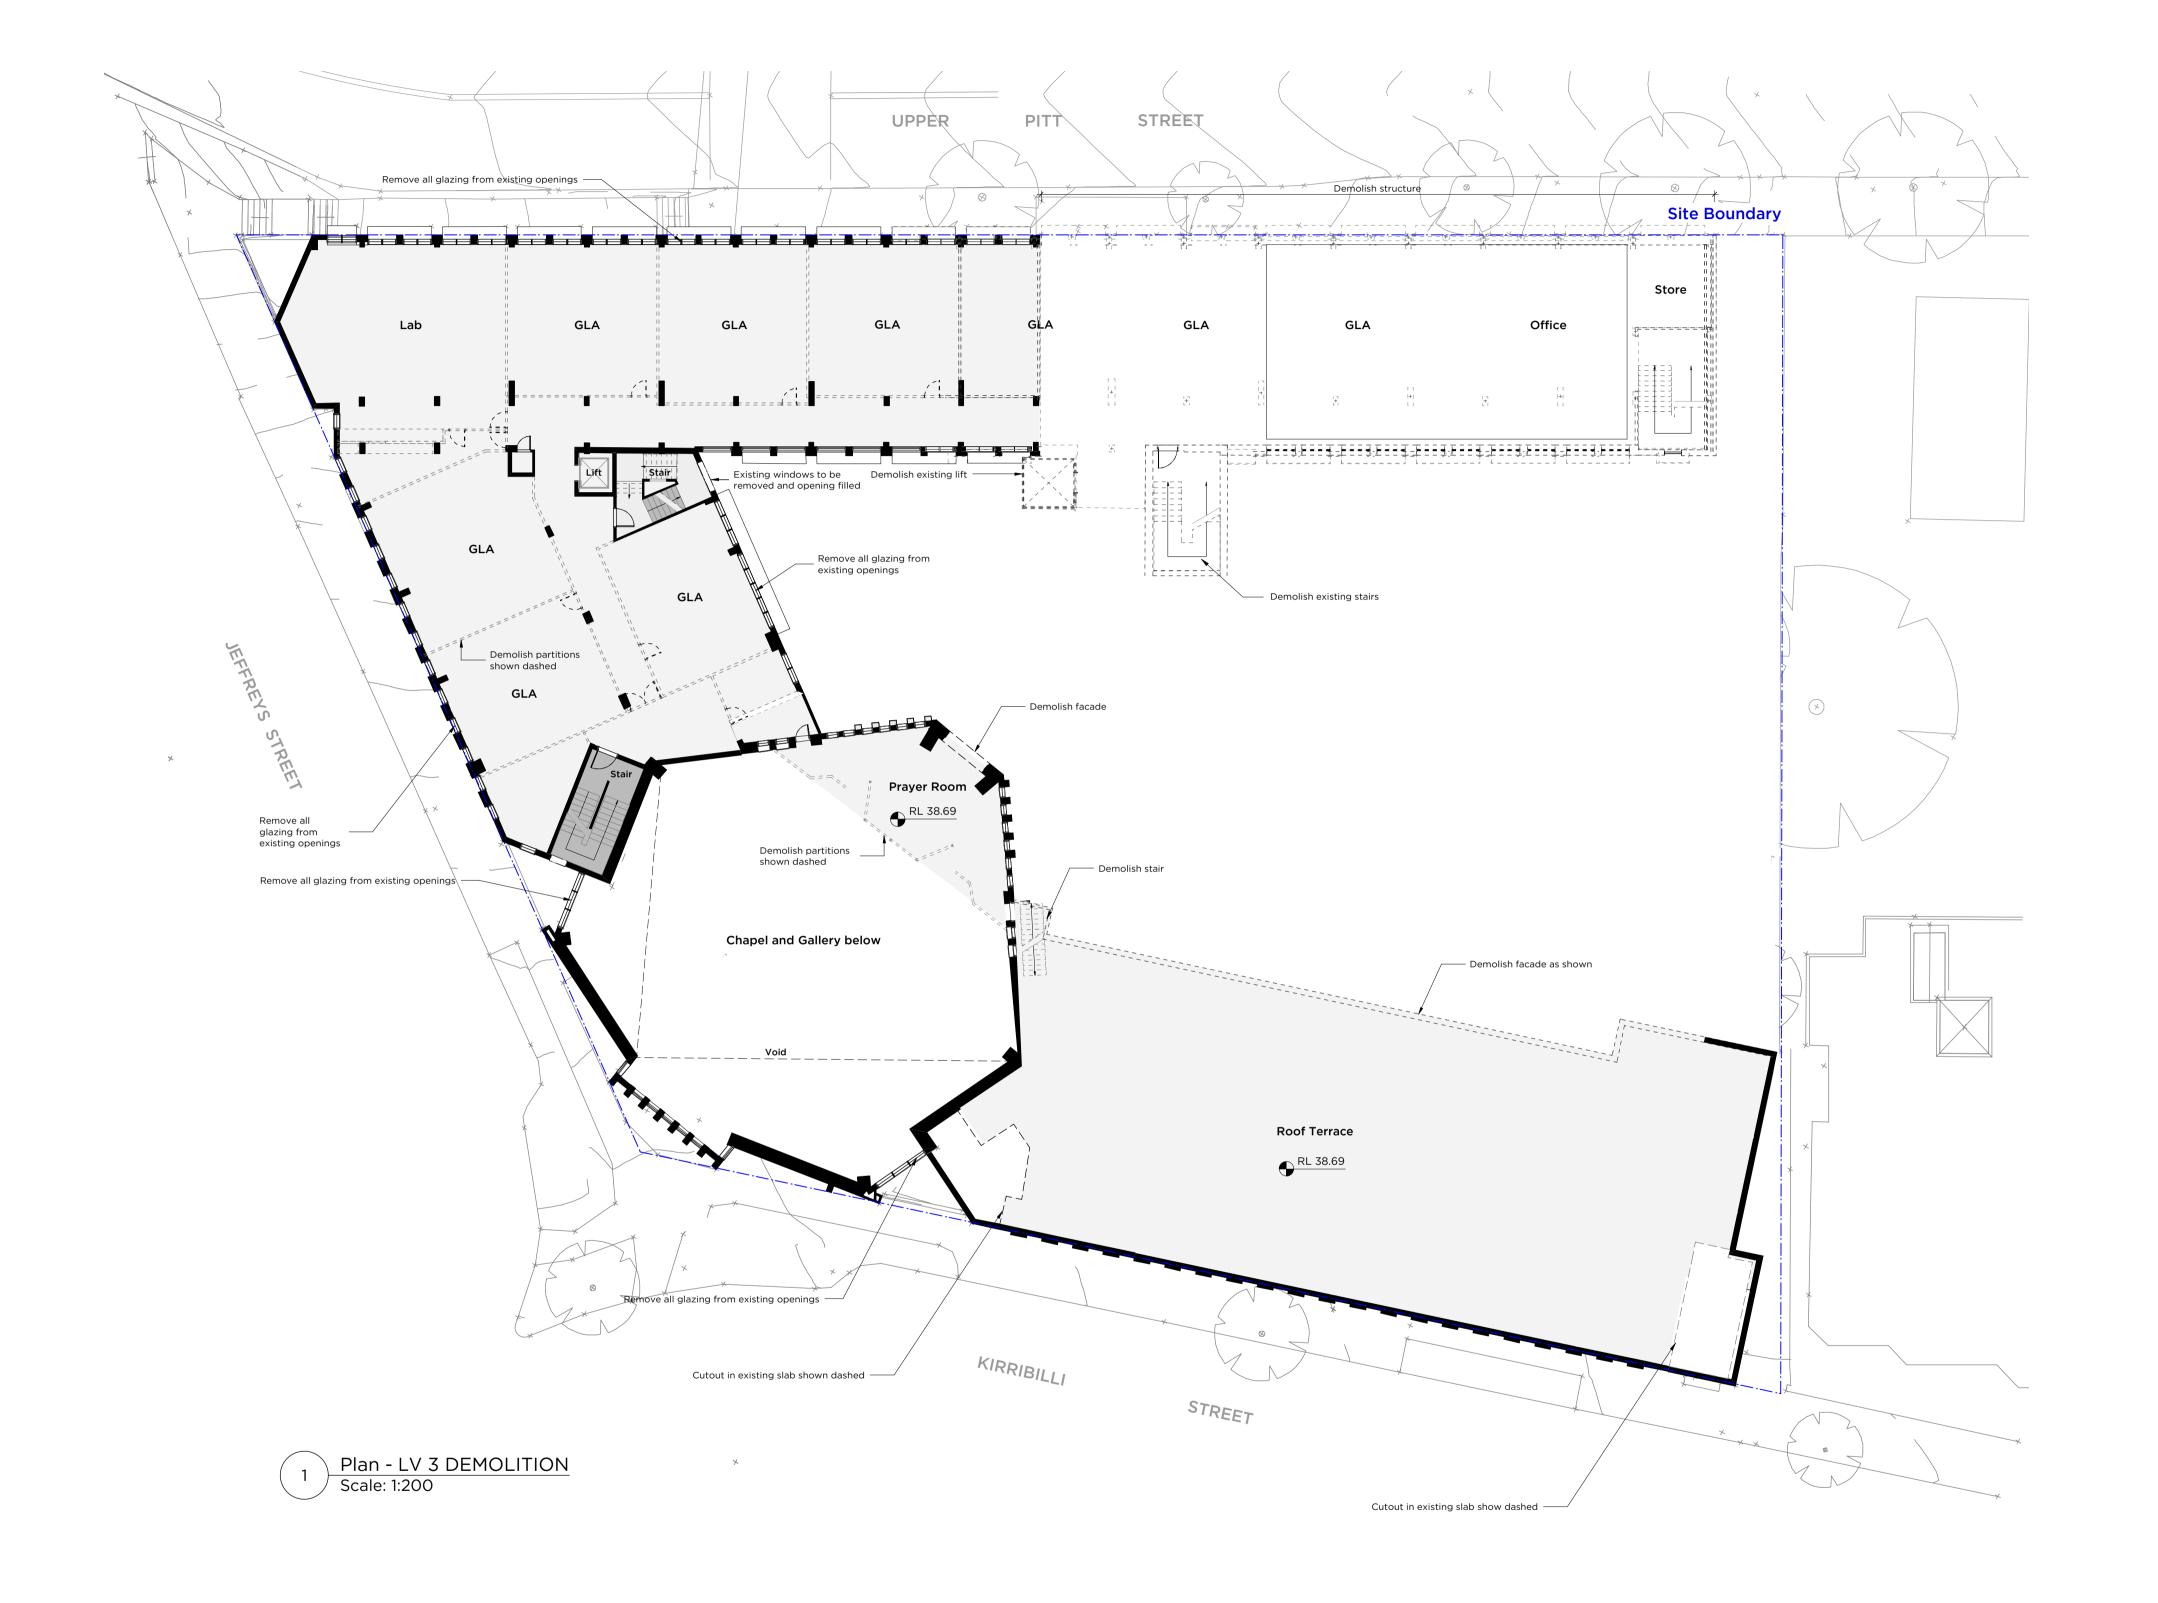



ARCHITECTURE
INTERIORS
MASTERPLANN

	1330L	DAIL	IN.L.	V131014				
	Omm		1	1	1	50mm		
	DO NOT SCALE FROM DRAWING. USE FIGURED DIMENSIONS ON CHECK ALL DIMENSIONS ON SITE BEFORE MANUFACTURE OR C							
HITECTURE RIORS	St. Aloysius' College SSDA							
TEDDI ANNING	CLIENT							

C 9/4/18 SSDA Submission

St. Aloysius' College SSDA

CLIENT

St Aloysius' College

DWG

Upper Pitt St Plan - LV 3 DEMO

CLIENT REF & CONTACT
St Aloysius' College

DATE Feb 2018 DRAWN AL SCALE1:200 @ A1 CHKD ??

