

Legend:

Existing Building - No works

Proposed New building works


Proposed Walls & structure


Existing walls and structure

Existing Building to be refurbished

— · Site Boundary

Demolish

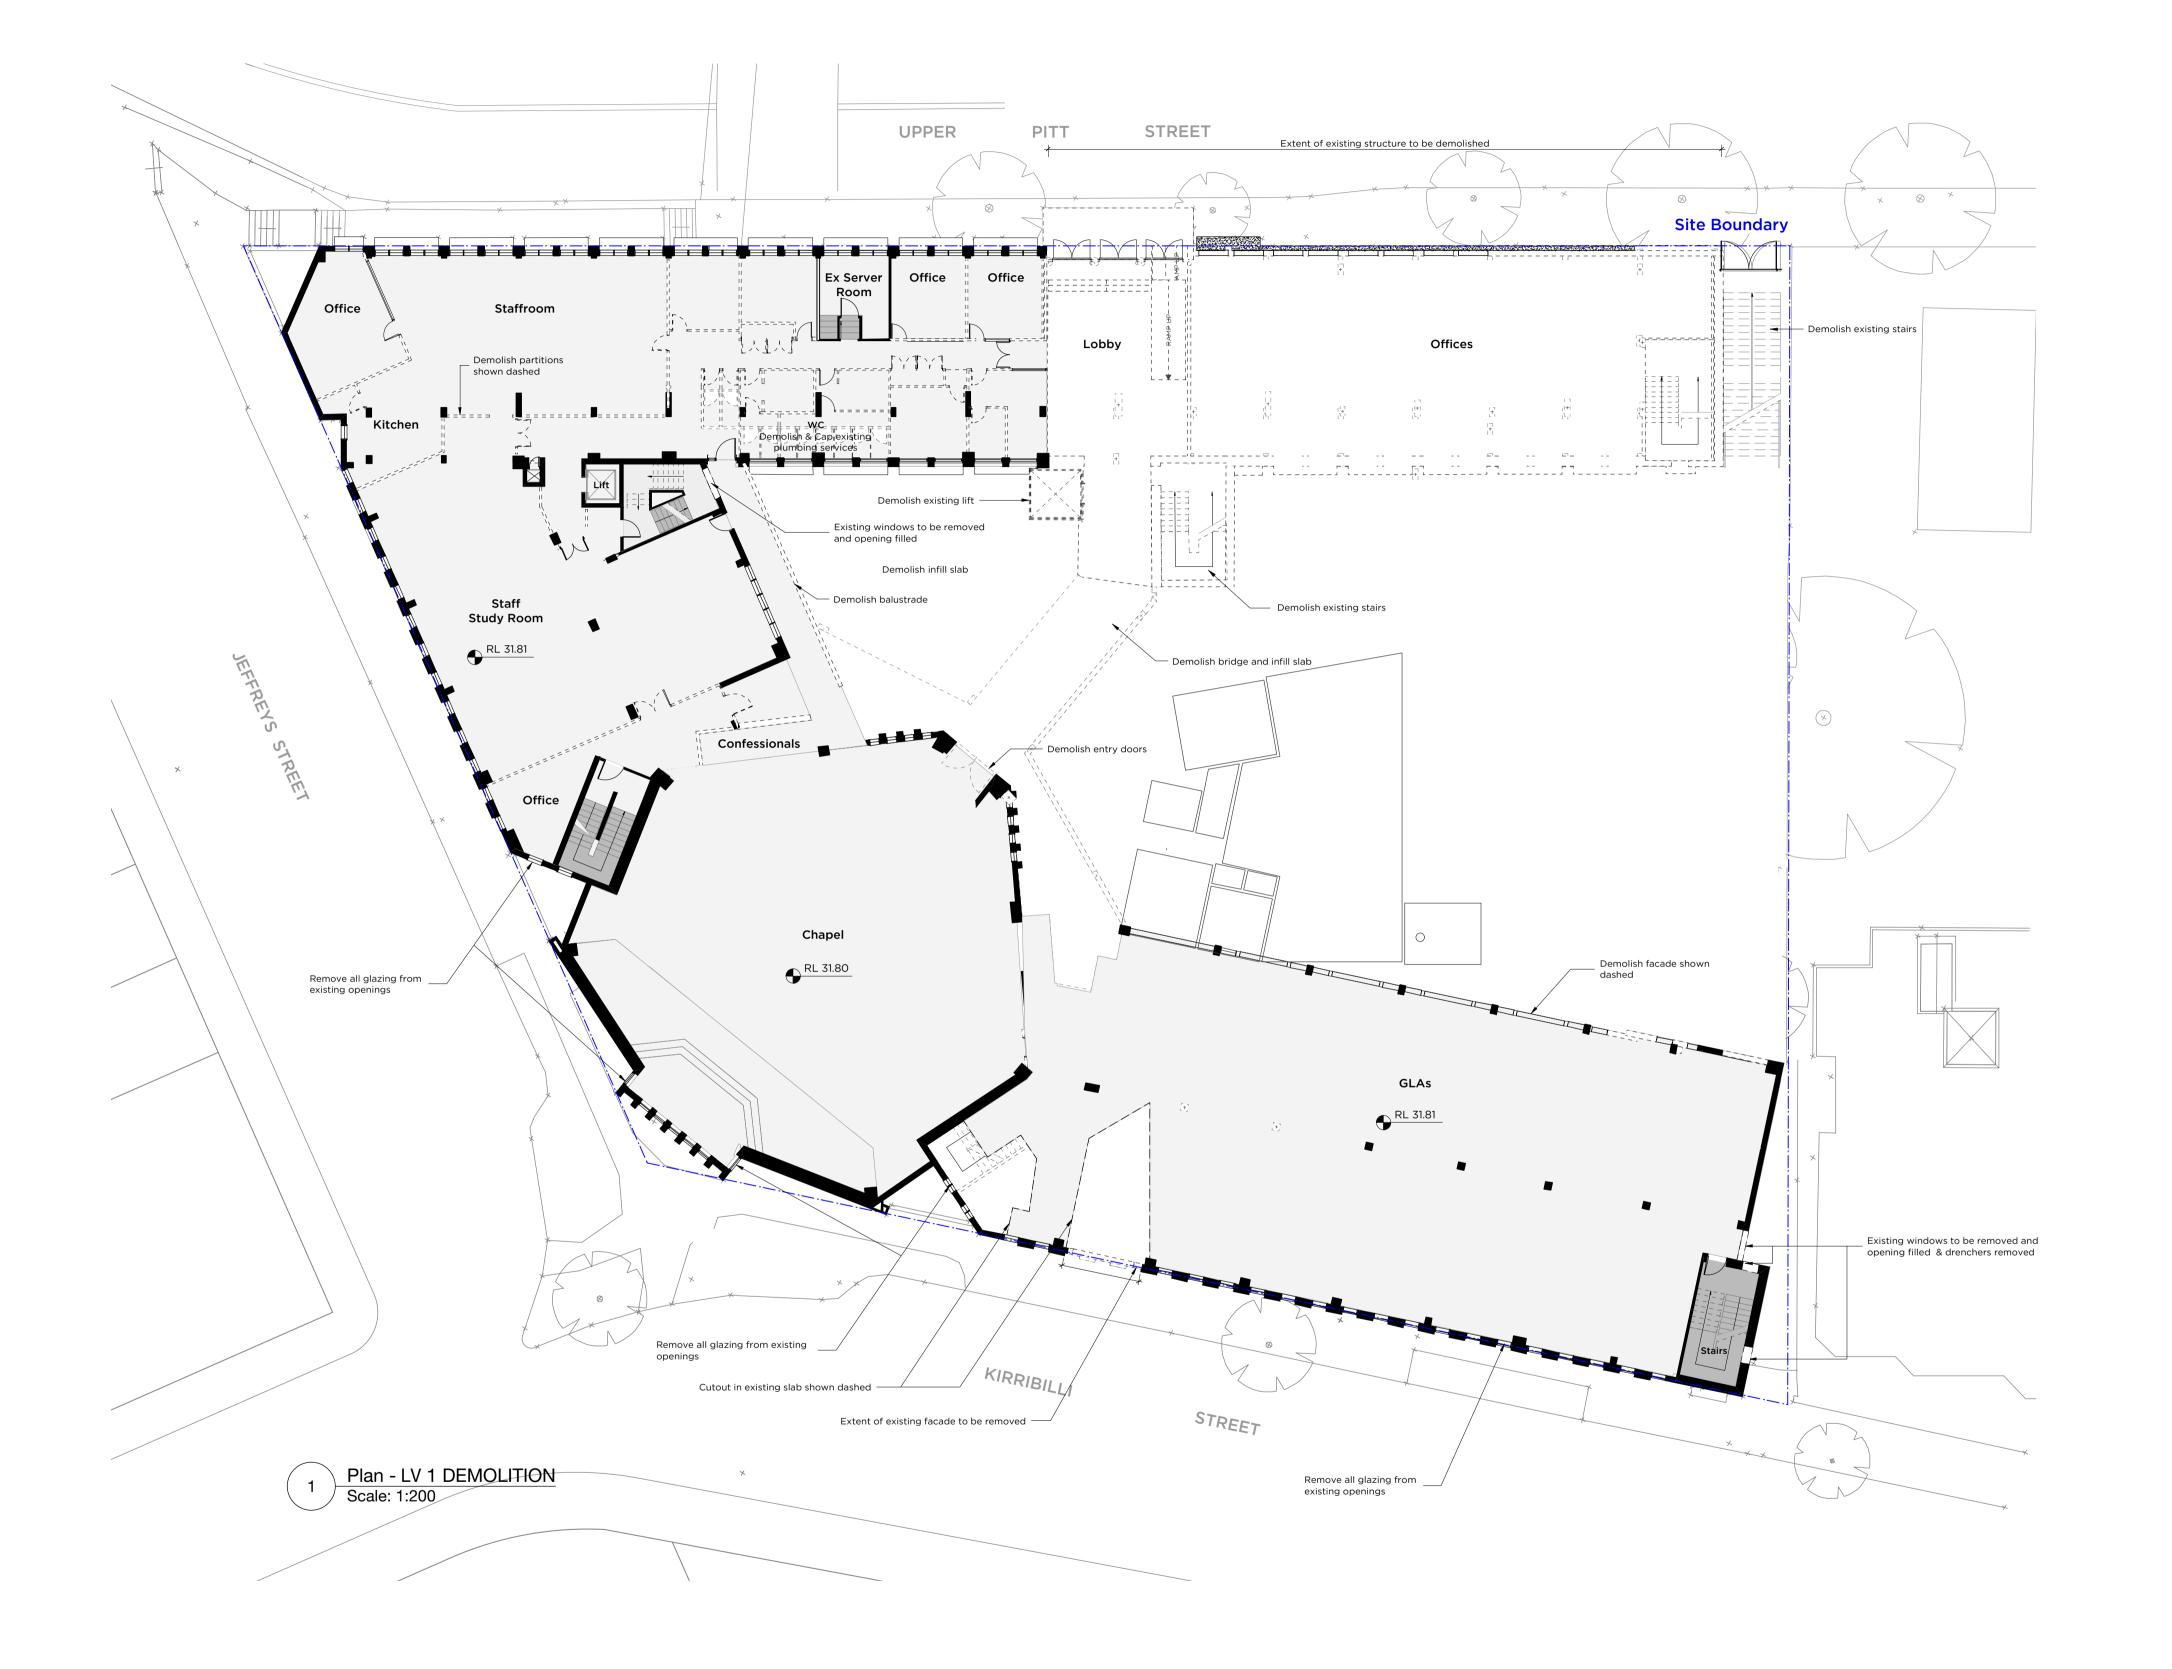

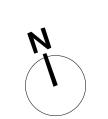





DO NOT SCALE FROM DRAWING. USE FIGURED DIMENSIONS ONLY. CHECK ALL DIMENSIONS ON SITE BEFORE MANUFACTURE OR CONSTRUCTION.

St. Aloysius' College SSDA 2670 St Aloysius' College **DAU105** Upper Pitt St Plan - LV 1 DEMO CLIENT REF & CONTACT
St Aloysius' College

DATE Feb 2018

DRAWN AL
SCALE 1:200@A1 CHKD ??

C 9/4/18 SSDA Submission



