

Legend:

Existing Building - No works

Proposed New building works


Proposed Walls & structure

Existing walls and structure

Existing Building to be refurbished

— · Site Boundary

Demolish

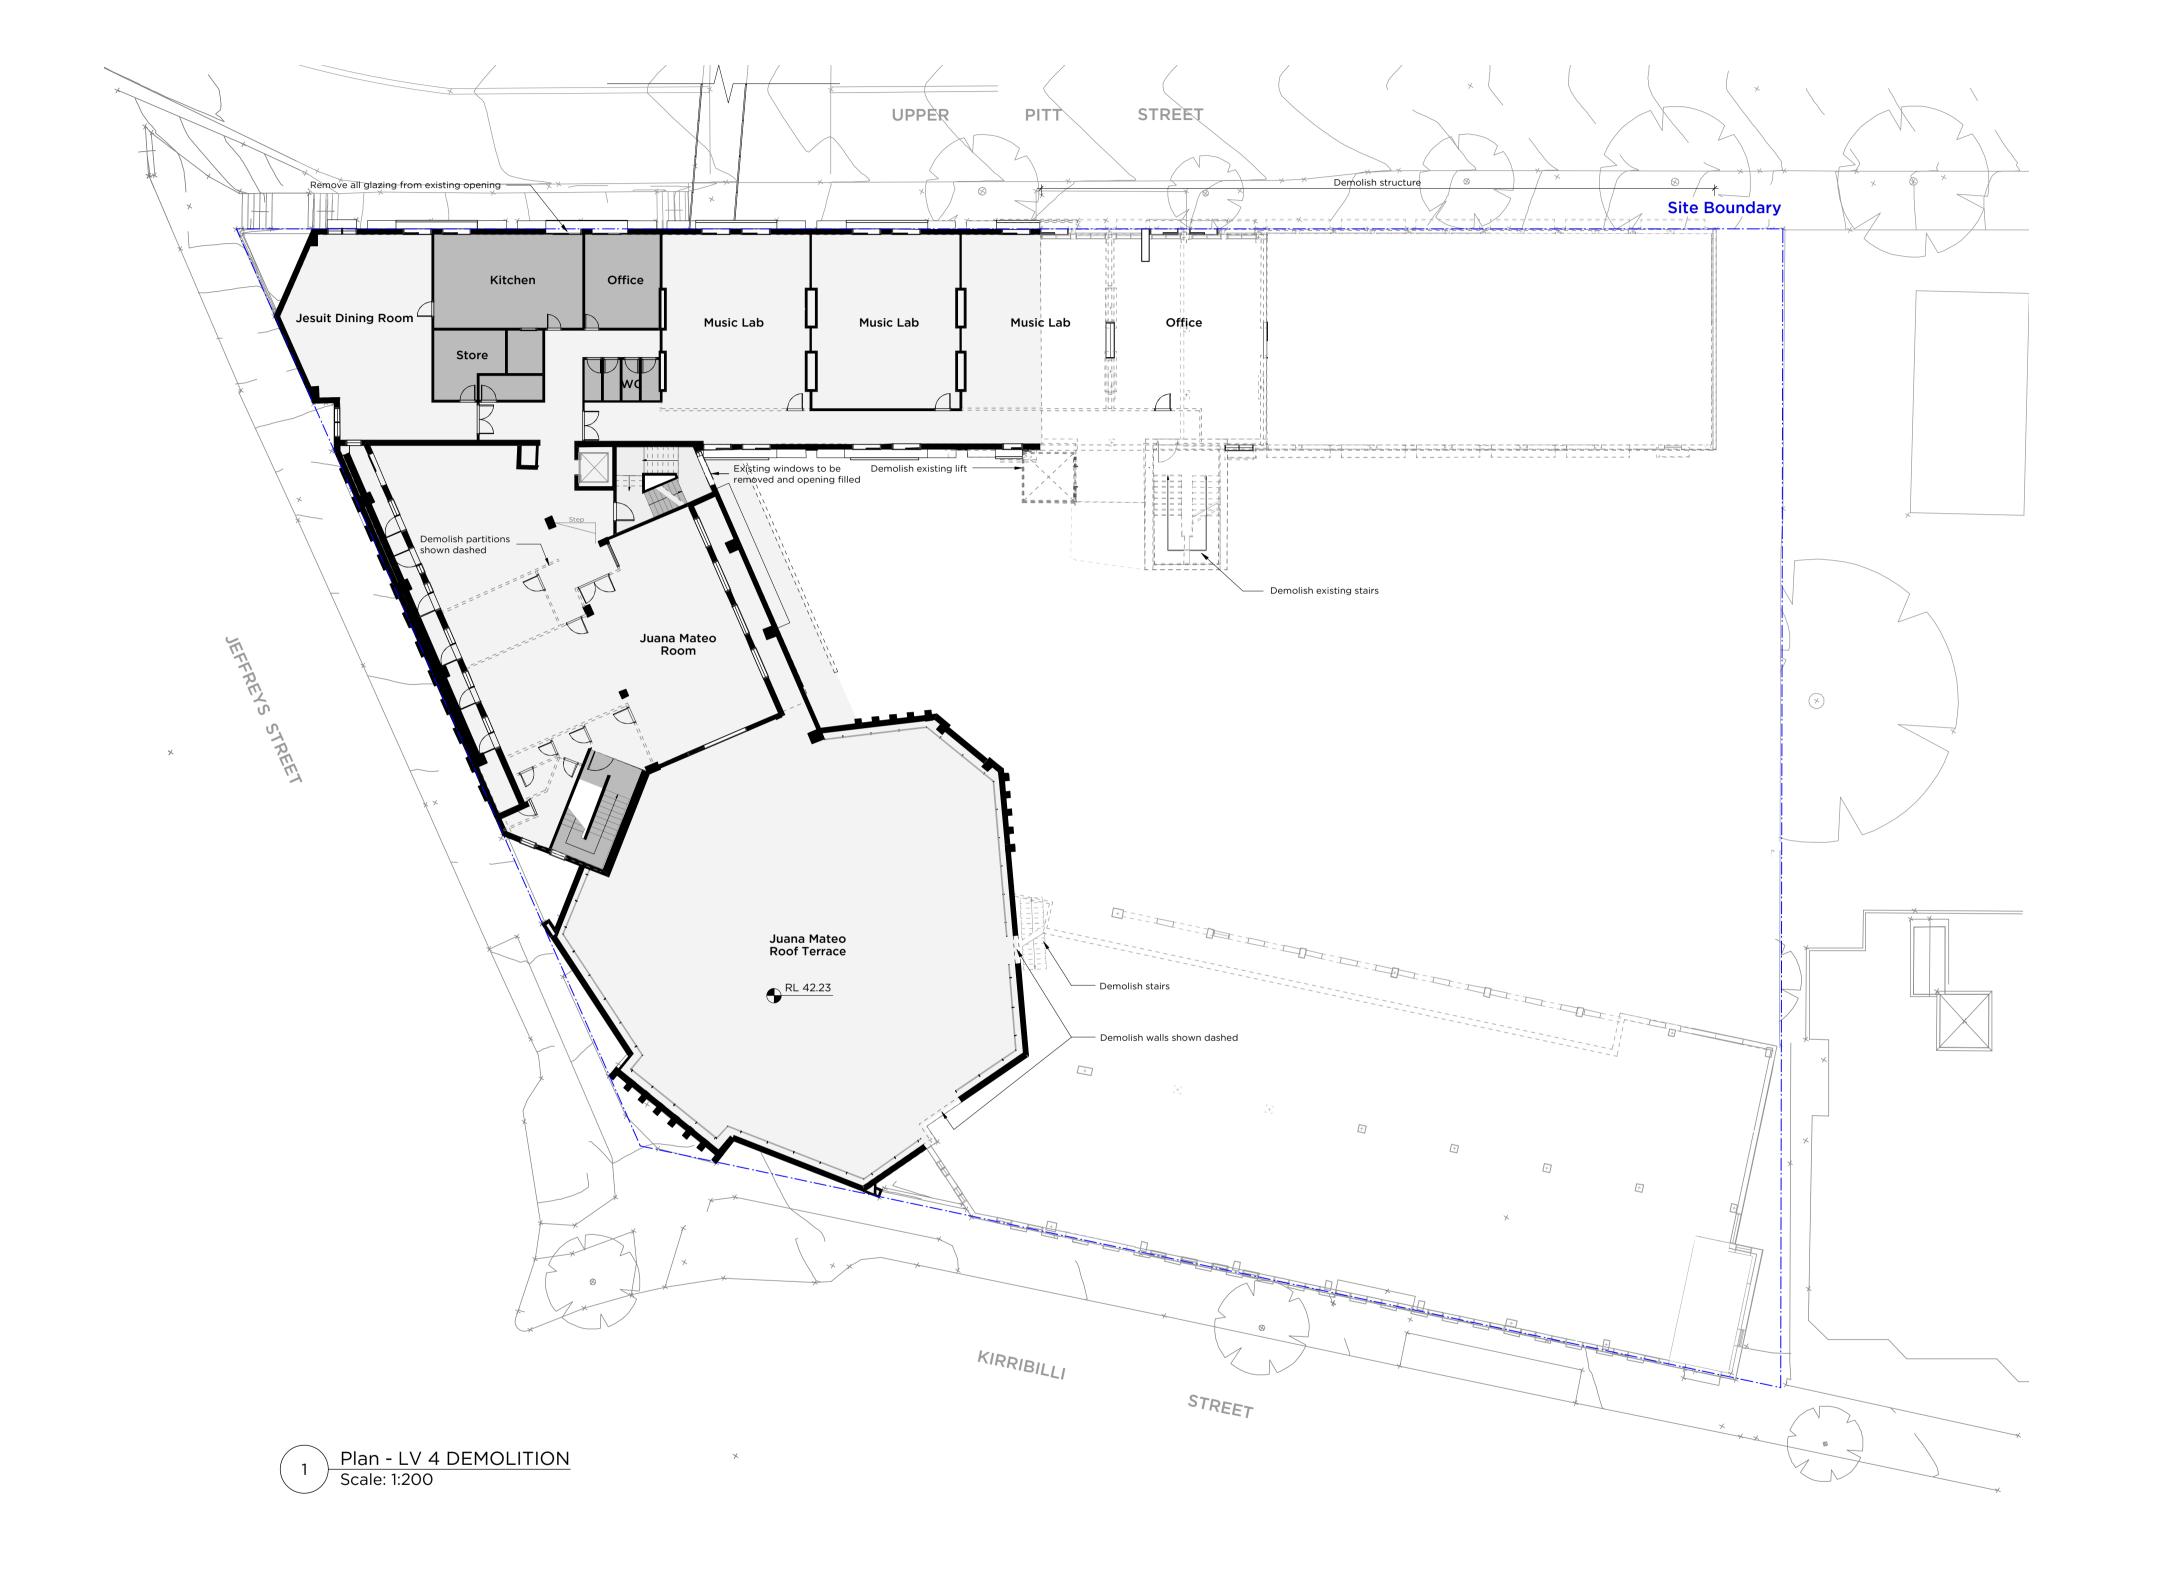





pmdl.com.au



DO NOT SCALE FROM DRAWING. USE FIGURED DIMENSIONS ONLY. CHECK ALL DIMENSIONS ON SITE BEFORE MANUFACTURE OR CONSTRUCTION. St. Aloysius' College SSDA St Aloysius' College DAU108 Upper Pitt St Plan - LV 4 DEMO CLIENT REF & CONTACT
St Aloysius' College

C 9/4/18 SSDA Submission