

Legend:

Existing Building - No works

Proposed New building works


Existing Building to be refurbished


Proposed Walls & structure

Existing walls and structure

— · Site Boundary

==== Demolish

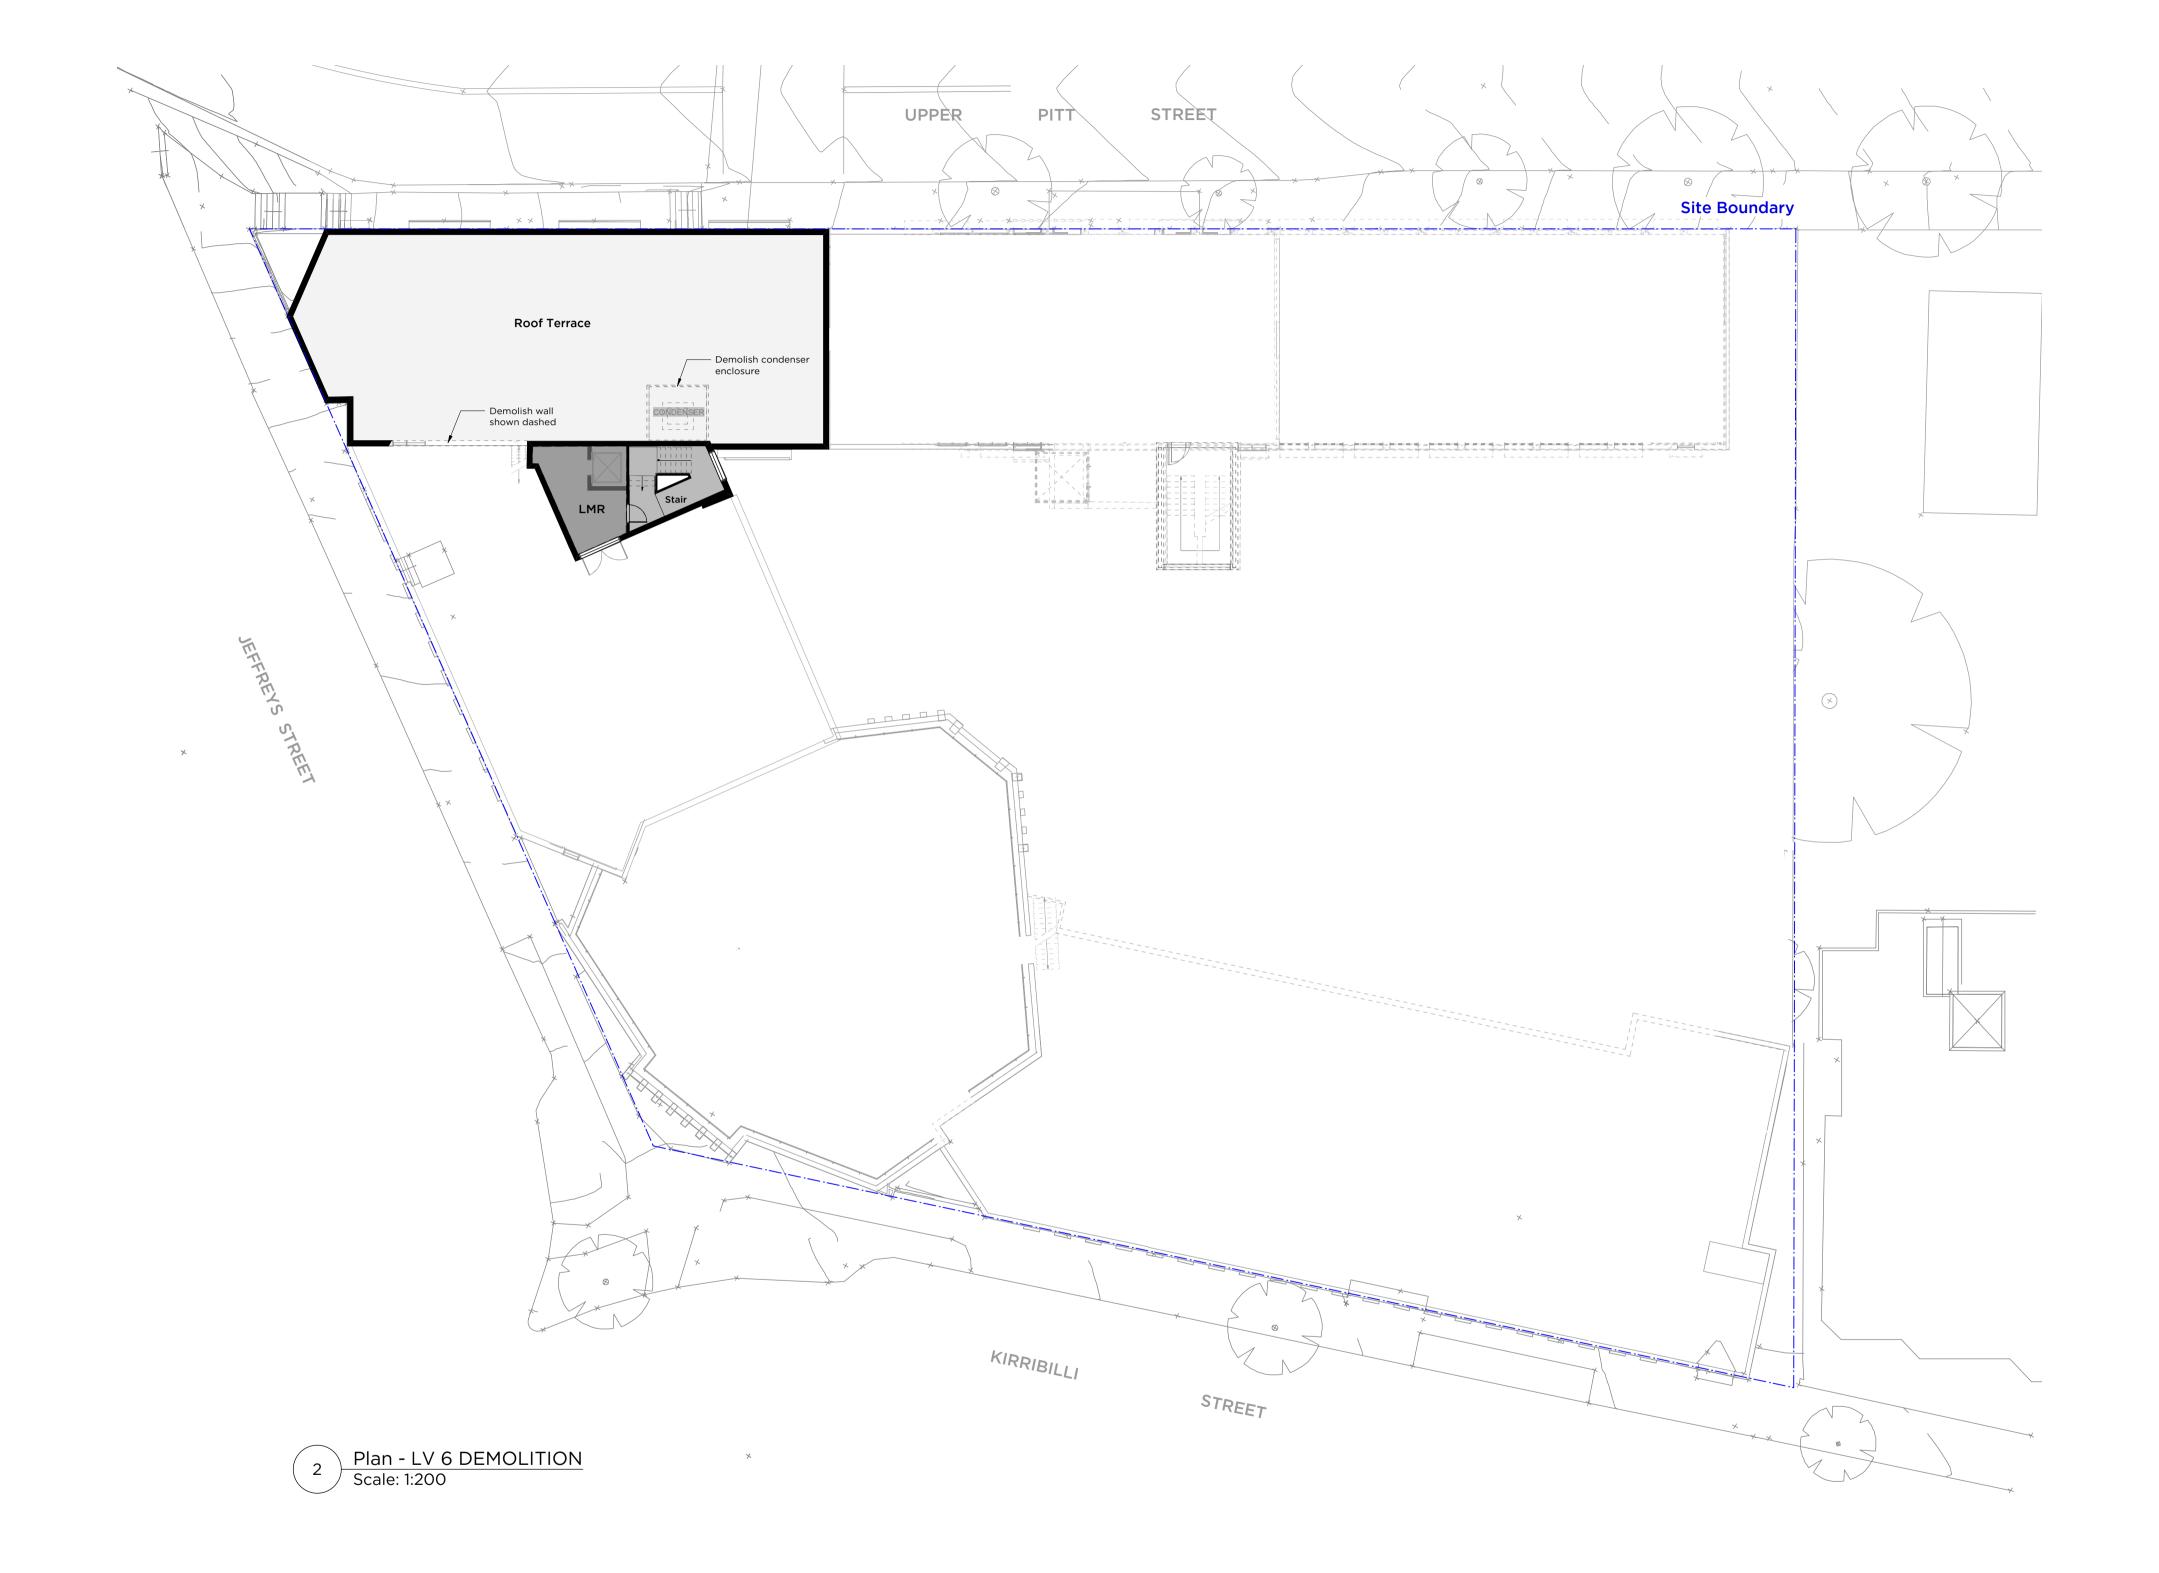

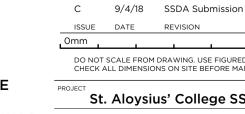



DO NOT SCALE FROM DRAWING. USE FIGURED DIMENSIONS ONLY. CHECK ALL DIMENSIONS ON SITE BEFORE MANUFACTURE OR CONSTRUCTION. ARCHITECTURE INTERIORS St. Aloysius' College St. MASTERPLANNING

ARCHITECTURE St. Aloysius' College St. Aloysi

2670 St. Aloysius' College SSDA DAU110 Upper Pitt St Plan - LV 6 DEMO



pmdl.com.au