


1 Section A-A  
Scale: 1:200

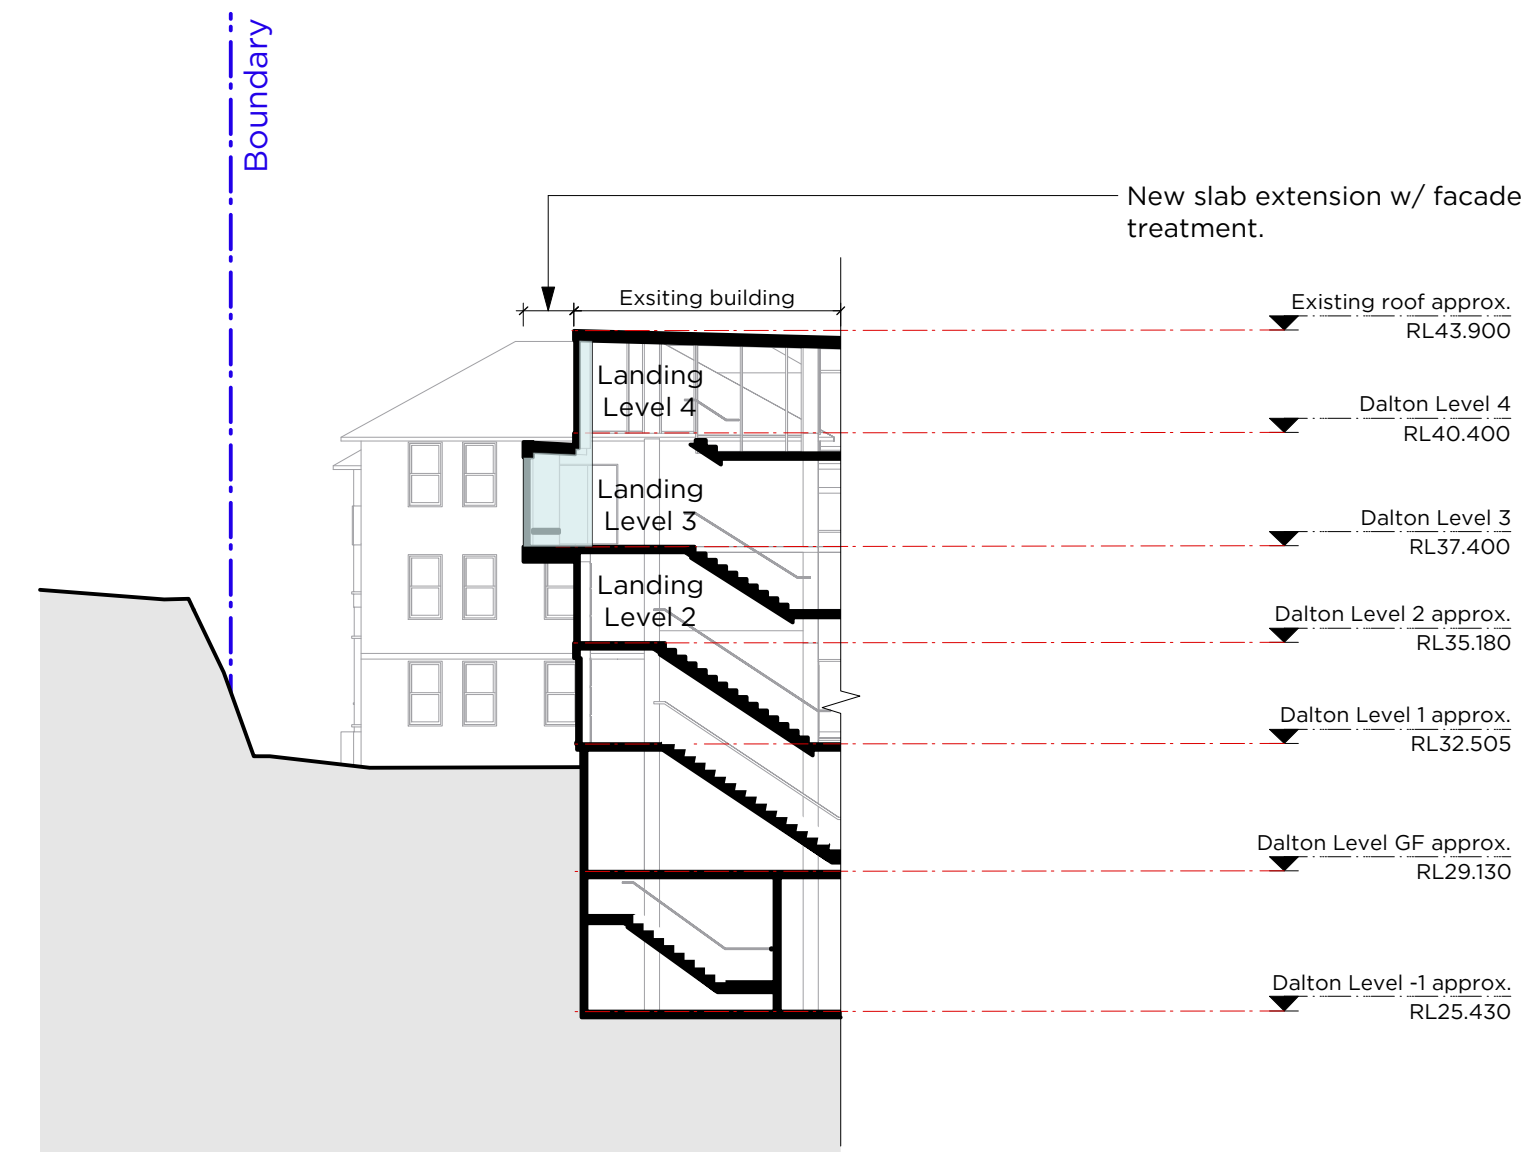

2 Section B-B  
Scale: 1:200

Legend:

- Site Boundary
- Existing Building - No works
- Proposed New building works
- Existing Building to be refurbished
- Proposed Walls
- Existing walls and structure