




Legend:

- - - Site Boundary
- Existing Building - No works
- Proposed New building works
- Existing Building to be refurbished
- Proposed Walls
- Existing walls and structure

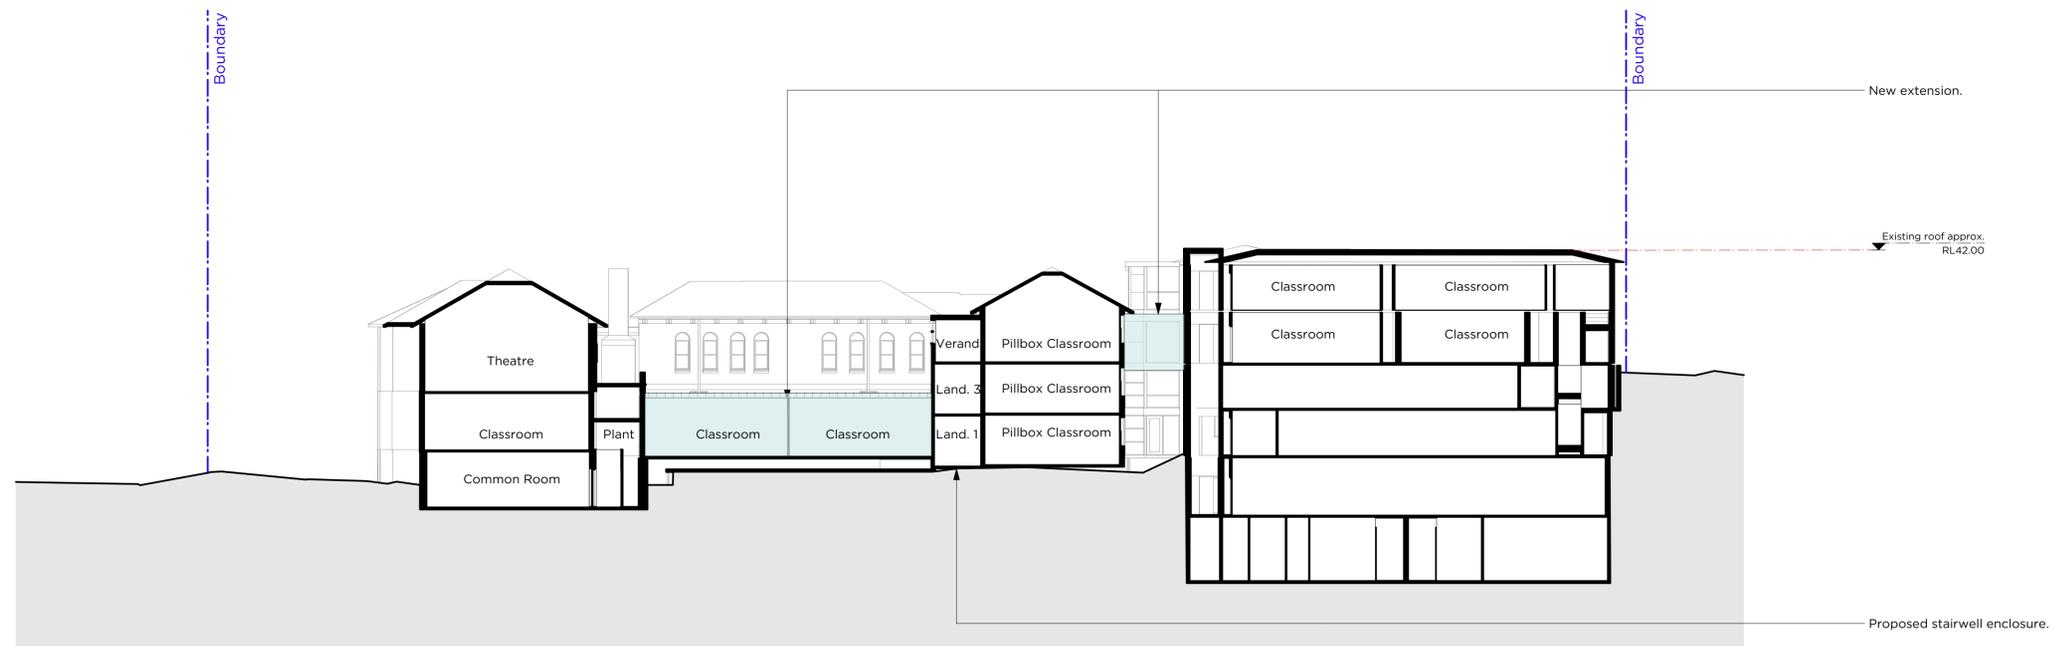

1 Section C-C
Scale: 1:200

C	9/4/18	SSDA Submission
ISSUE	DATE	REVISION
<small>DO NOT SCALE FROM DRAWING. USE FIGURED DIMENSIONS ONLY. CHECK ALL DIMENSIONS ON SITE BEFORE MANUFACTURE OR CONSTRUCTION.</small>		
PROJECT	St. Aloysius' College SSDA	PROJECT # 2670
CLIENT	St Aloysius' College	DWG #
DWG	Sections	DAW301
CLIENT REF & CONTACT	DATE: Feb 2018	DRAWN: SC
St Aloysius' College	SCALE: 1:200@A1	CHKD: AP
		REVISION: C