

Legend:

Existing Building - No works

Proposed New building works


Proposed Walls & structure


Existing walls and structure

Existing Building to be refurbished

— · Site Boundary

Demolish

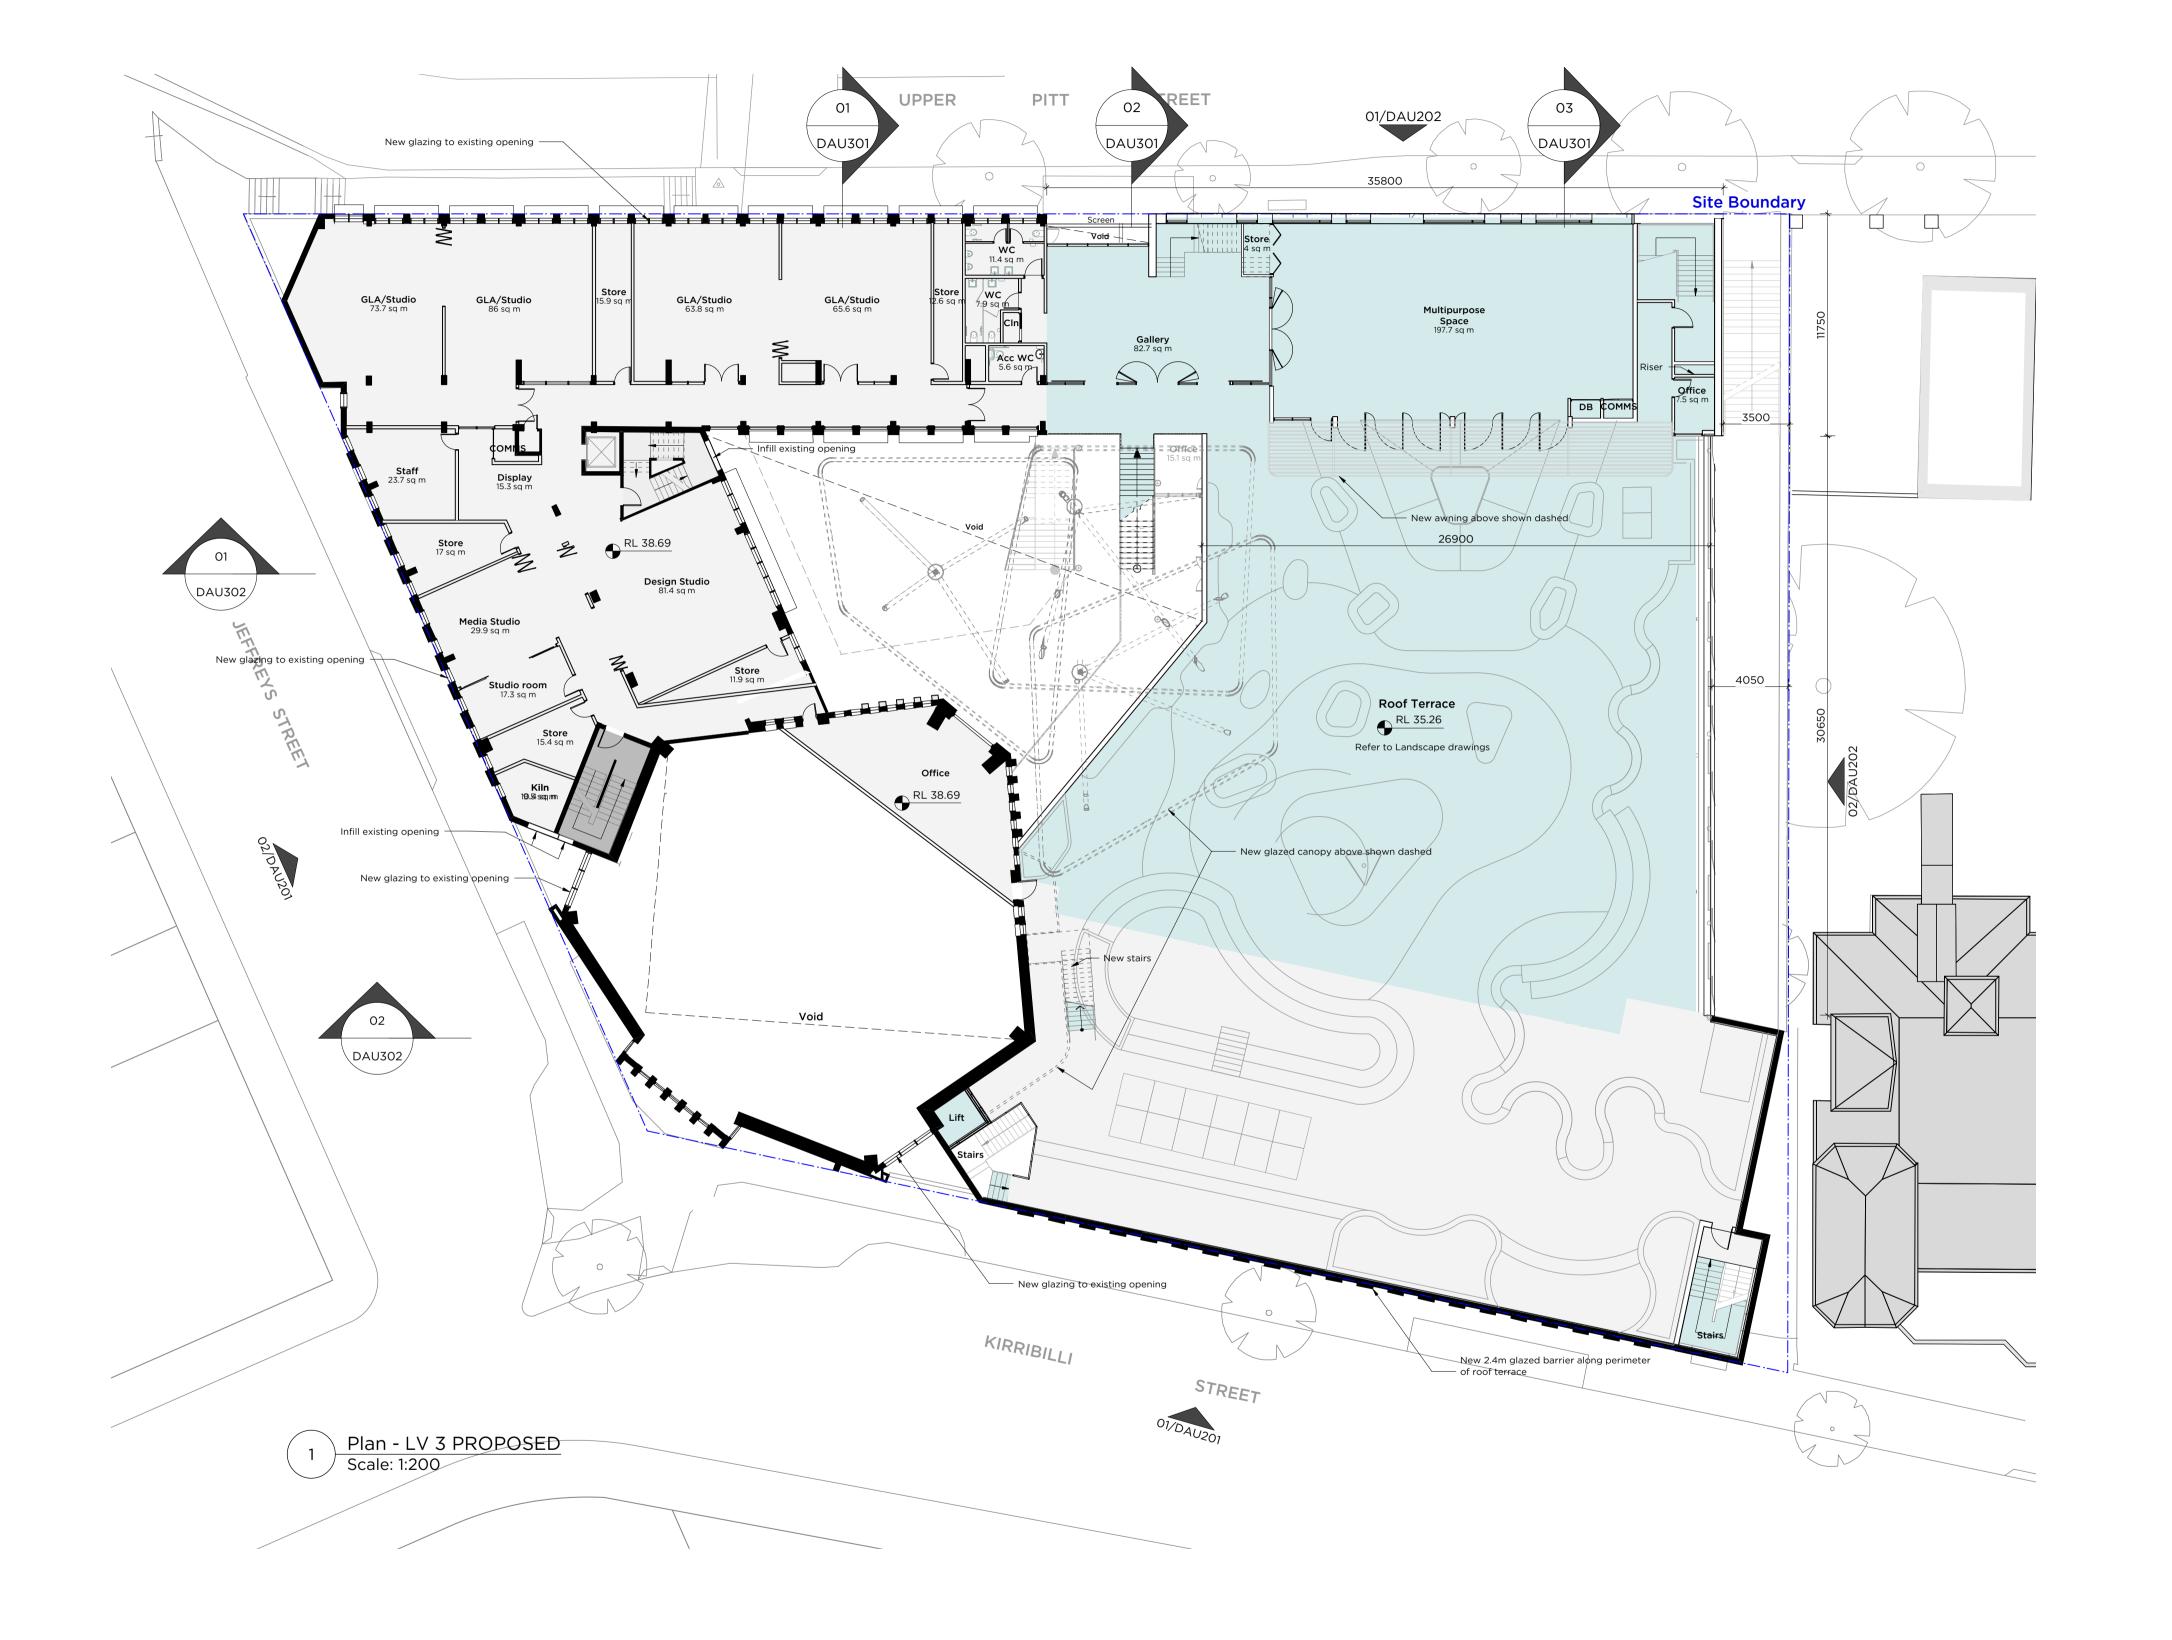

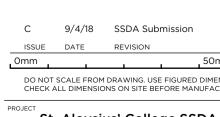







Plan Magis
seeking excellence in learning