

Existing Building - No works

Existing walls and structure


Proposed New building works

Existing Building to be refurbished

Legend:


— -- Site Boundary

Demolition

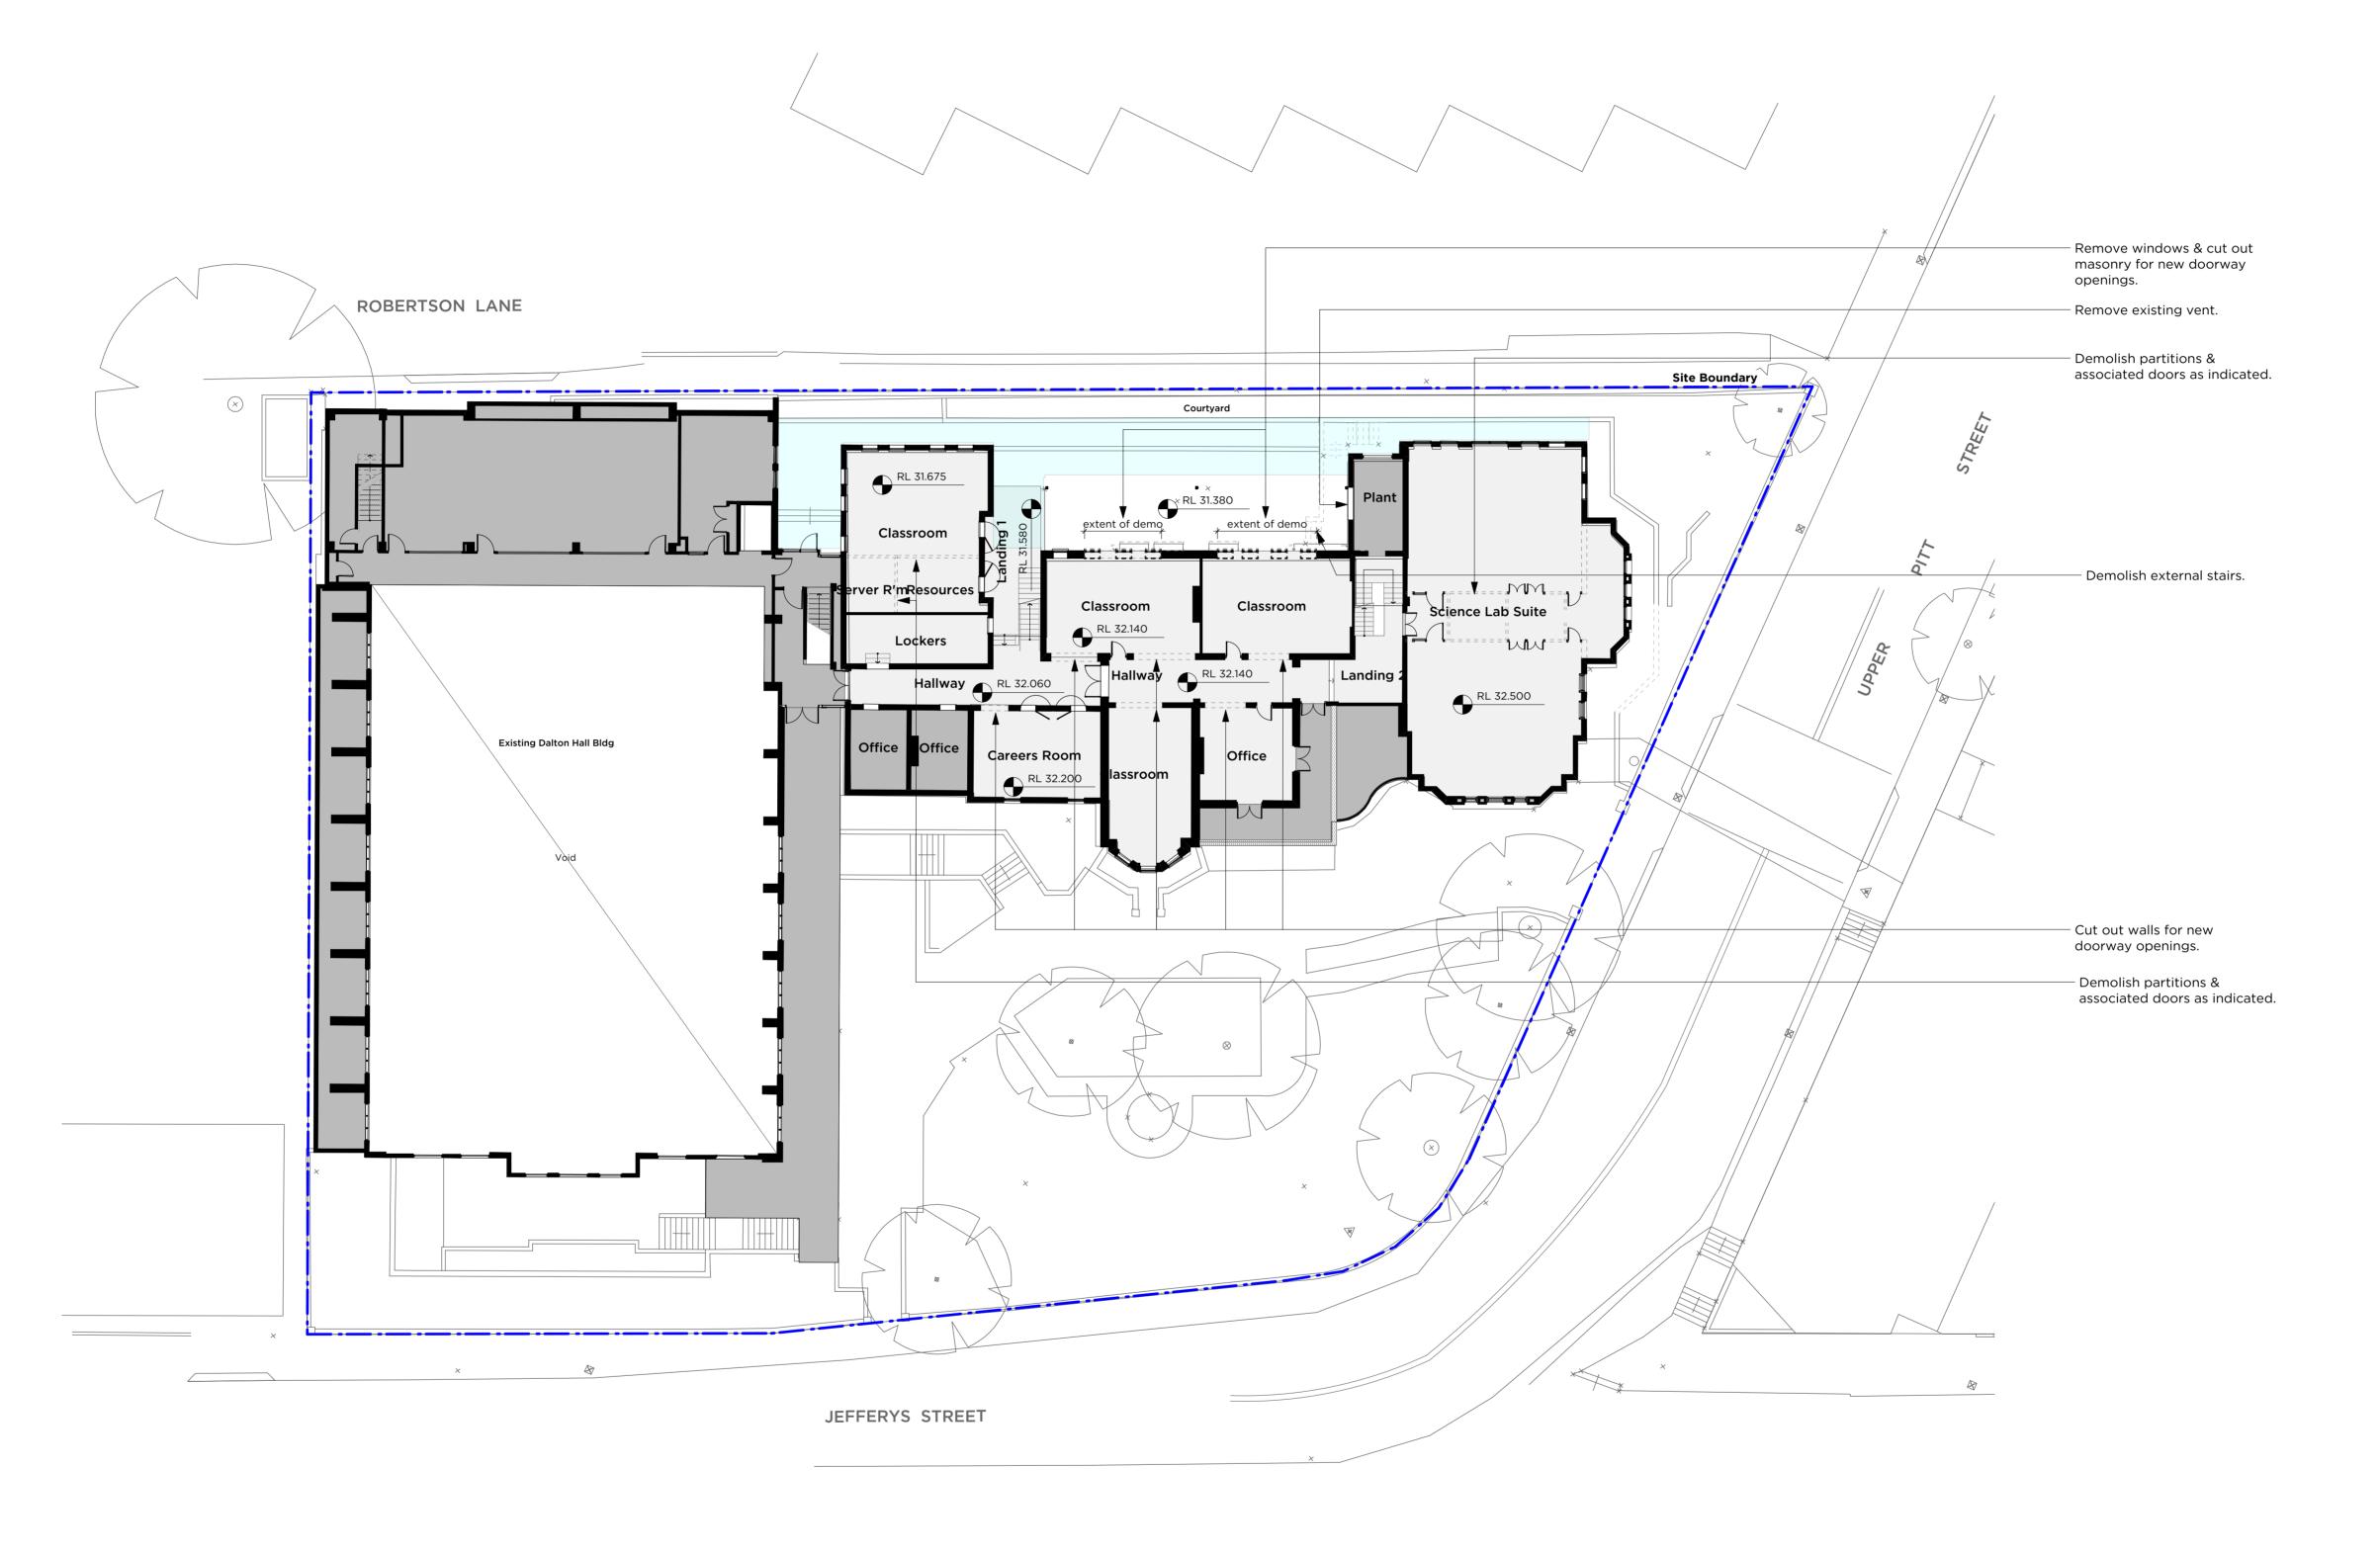

Plan - LV1 Demolition
Scale: 1:200



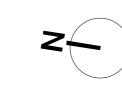





DO NOT SCALE FROM DRAWING. USE FIGURED DIMENSIONS ONLY. CHECK ALL DIMENSIONS ON SITE BEFORE MANUFACTURE OR CONSTRUCTION. St. Aloysius' College SSDA St Aloysius' College Wyalla - Plan - LV1 DEMO DAW101

St Aloysius' College

Date Feb 2018 DRAWN SC SCALE 1:200@A1 CHKD AP

C 9/4/18 SSDA Submission